



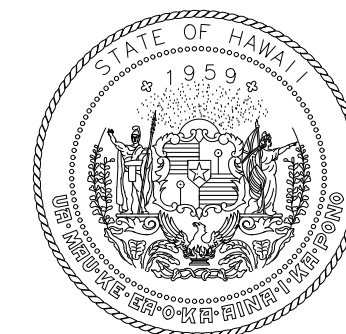

Airports Division
DEPARTMENT OF TRANSPORTATION
STATE OF HAWAII

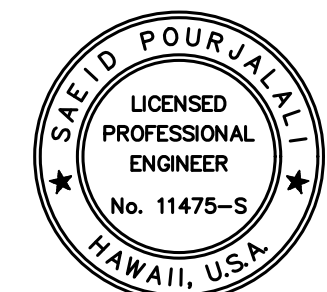

Saad Pourjalebi
04/30/2024
Licensed Expiration Date

This work was prepared by me or under my supervision

DSGN.	DRWN.	CHKD.	APPD.
MG	MG	SP	

KEY PLAN / NOTES:

NO.	DATE	REVISIONS
-----	------	-----------

CONSTRUCTION DOCUMENTS

SEPTEMBER, 2022
DATE

PROJECT TITLE :

EWA AND DH CONCOURSE
ROADWAY IMPROVEMENTS
PHASE 1

AT
DANIEL K. INOUE INTERNATIONAL AIRPORT
HONOLULU, OAHU, HAWAII

PROJECT NO.:

AO1043-32

SHEET TITLE:


DIAMOND HEAD
REPAIR SECTION AT
TURN AROUND

DATE :
SEPTEMBER, 2022
SHEET :

DWG. NO.

S-D-402

127 OF 247 SHEETS

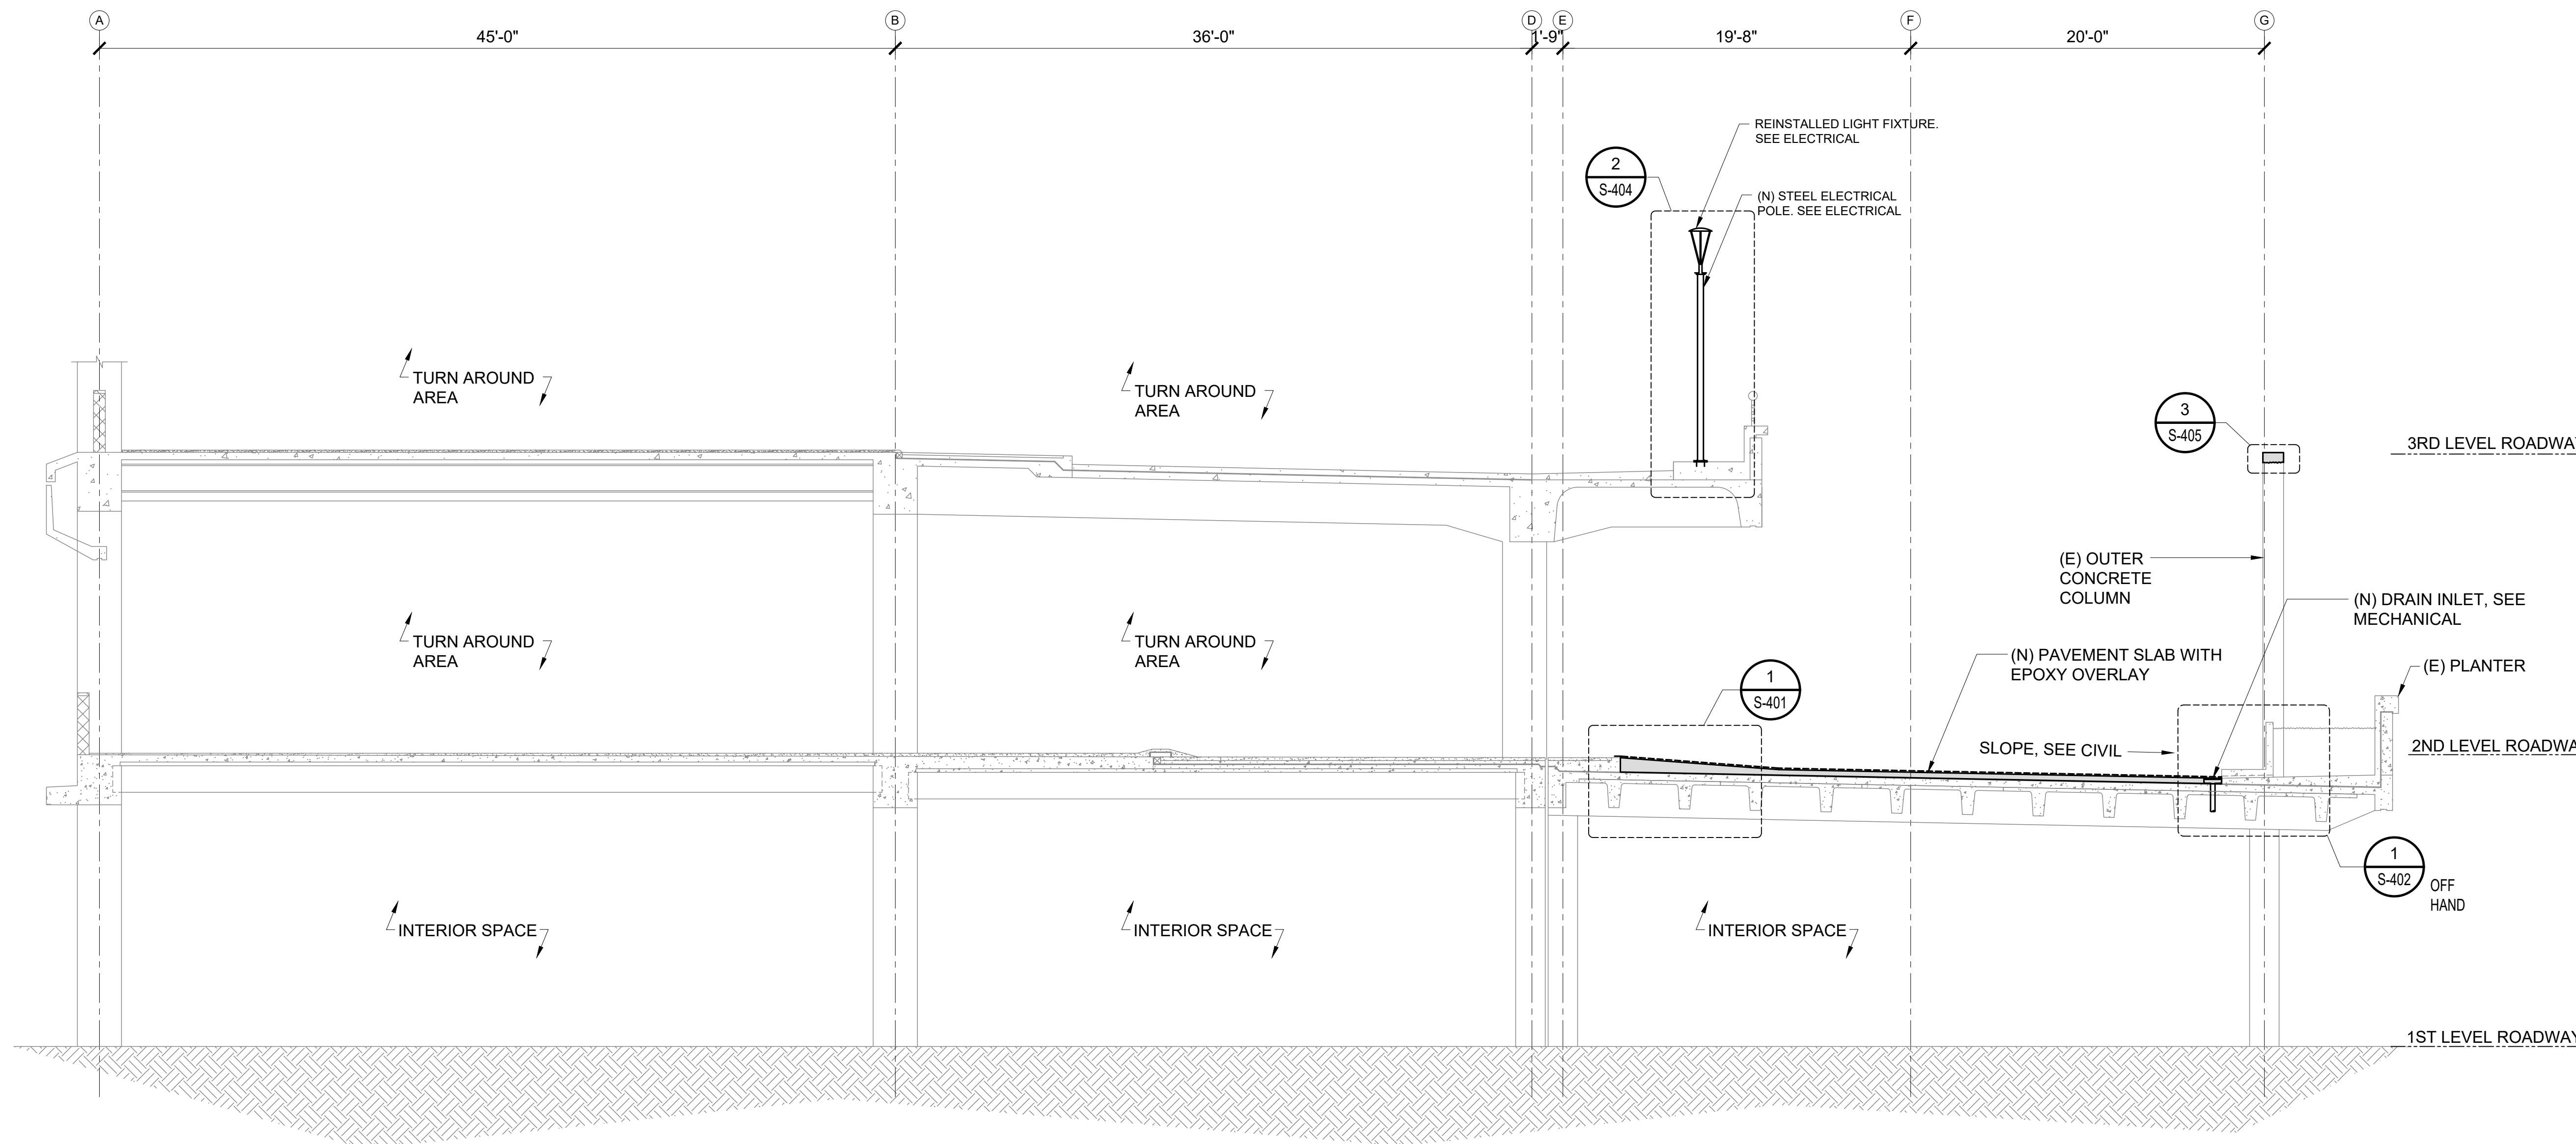

REPAIR SECTION AT DH ROADWAY TURN AROUND

SCALE: 3/16" = 1'-0"

