


1
S-503

DIAMOND HEAD WING TRELLIS DEMOLITION PLAN


SCALE: 3/4" = 1'-0"

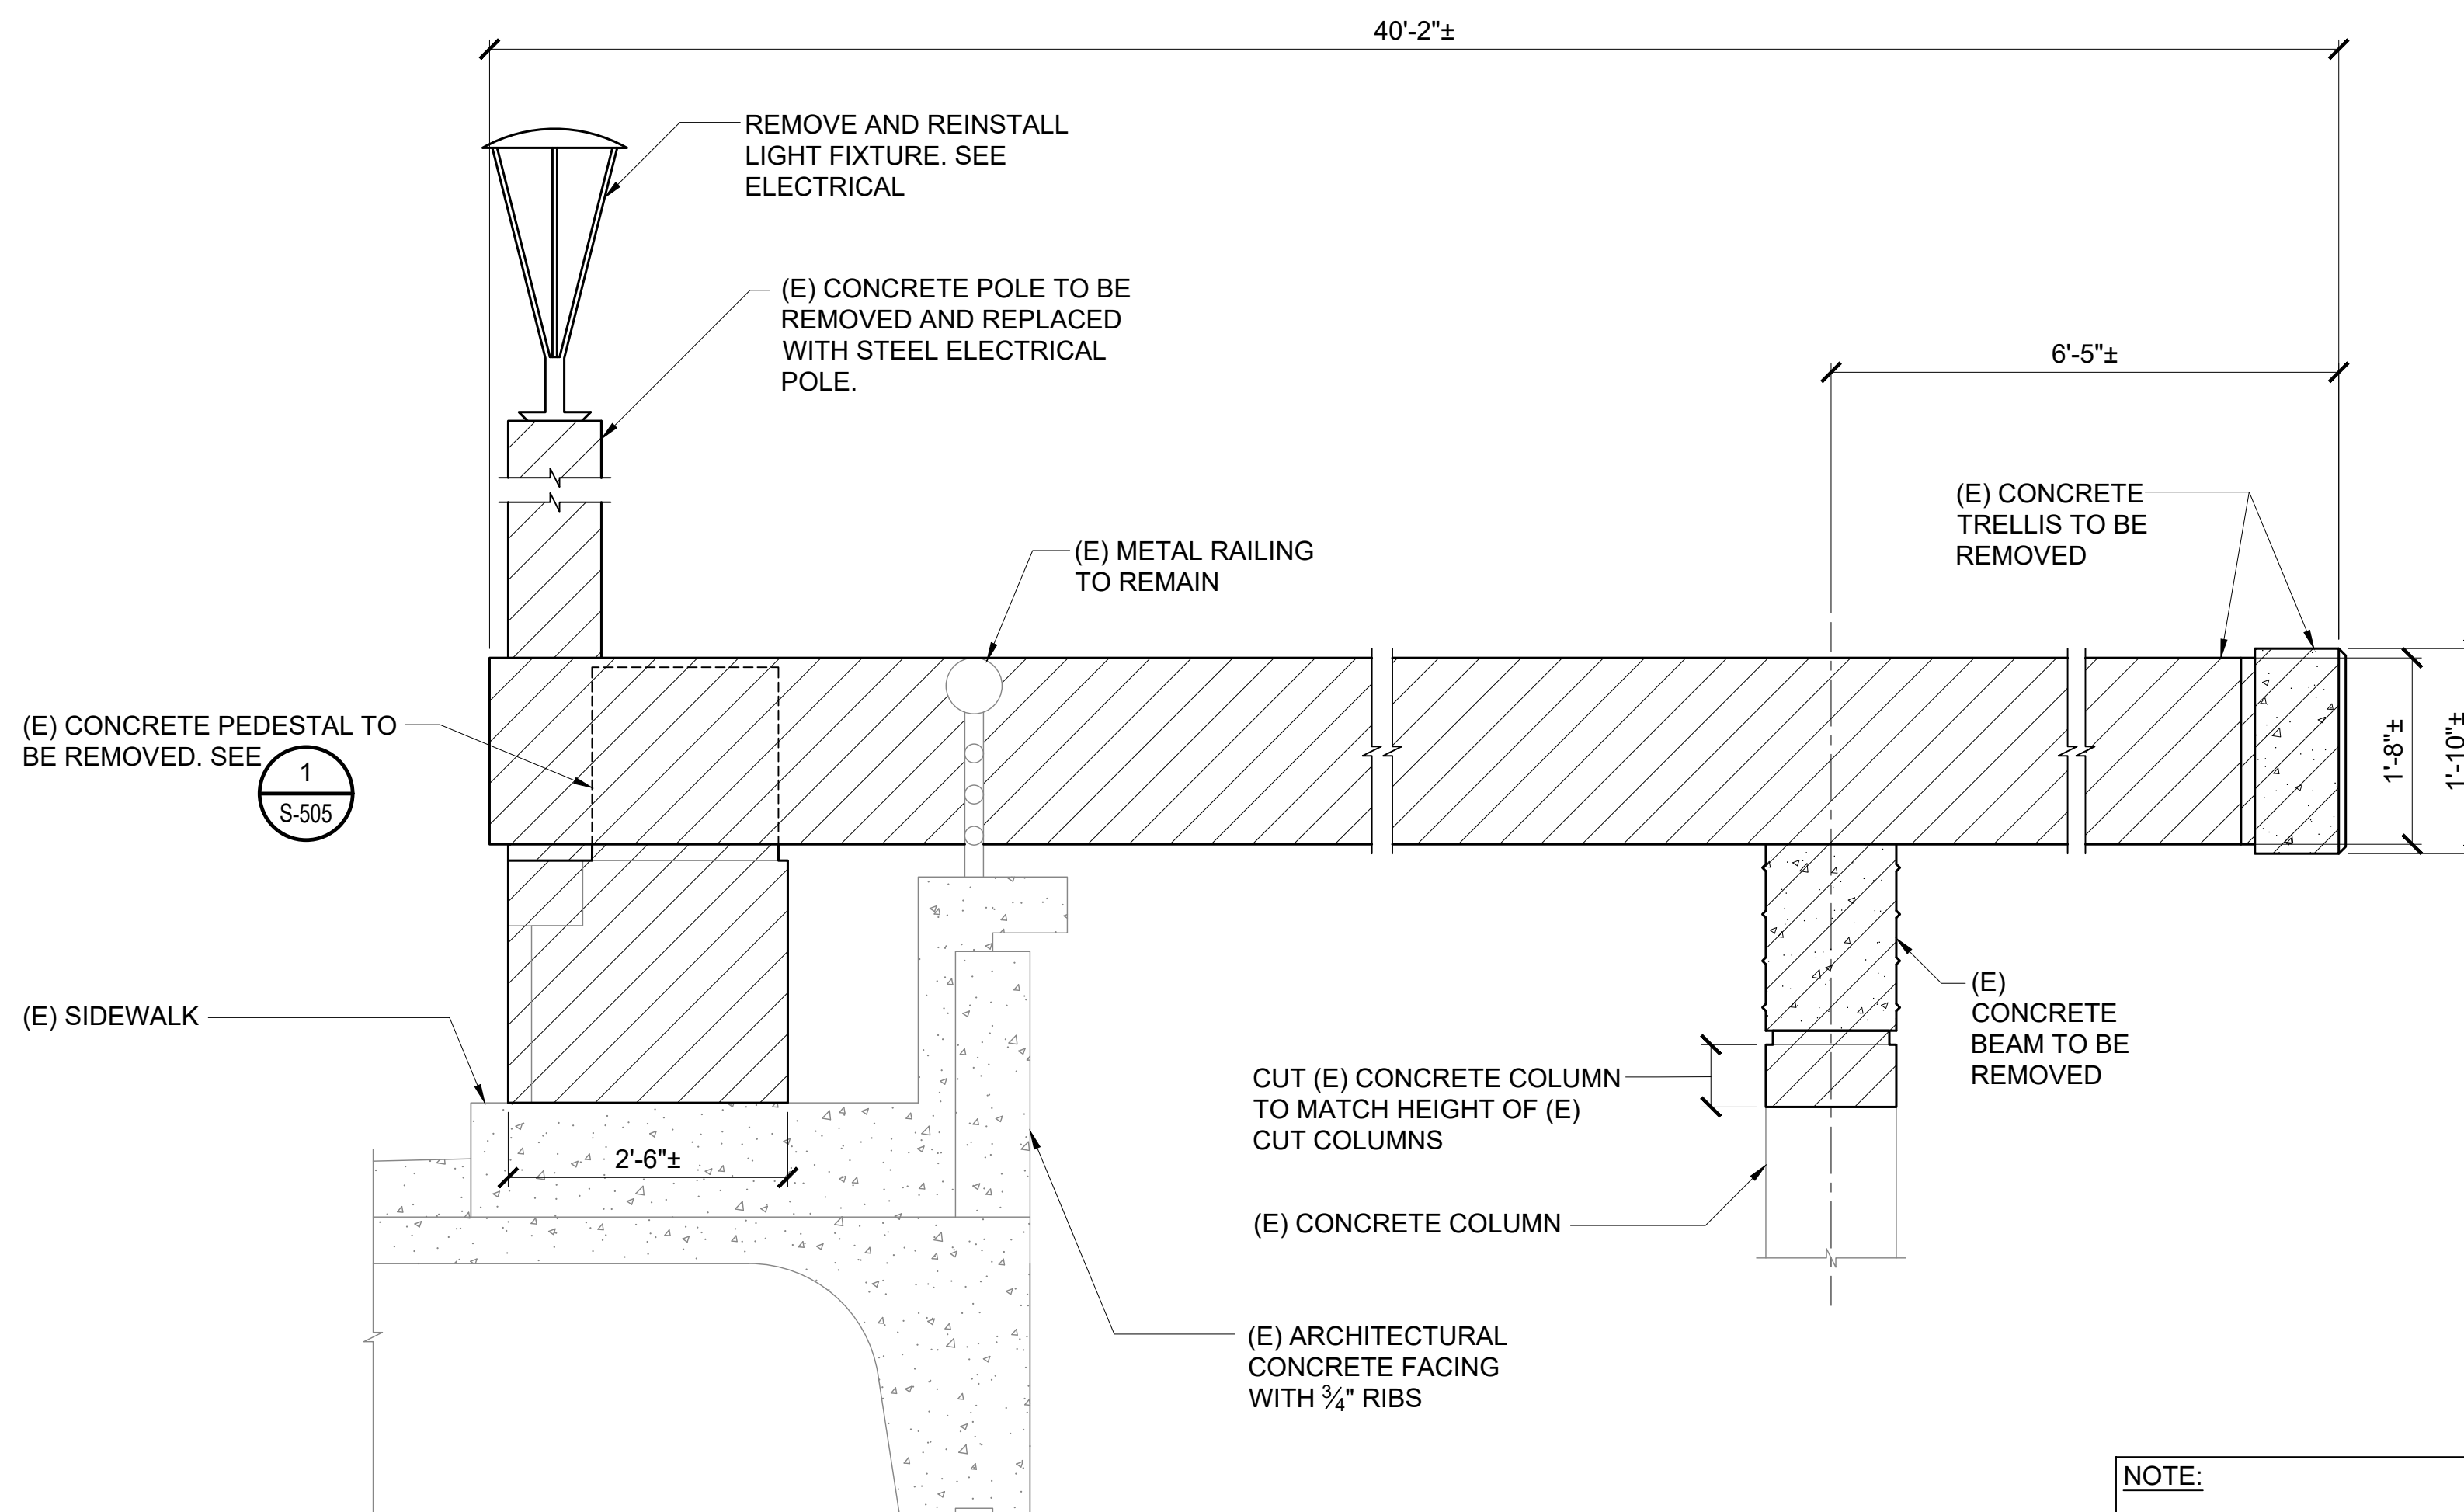


2
S-503

DIAMOND HEAD WING TRELLIS DEMOLITION ELEVATION

SCALE: 3/4" = 1'-0"

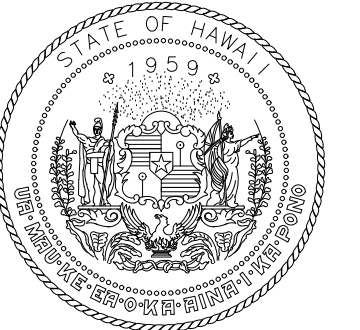

Airports Division
DEPARTMENT OF TRANSPORTATION
STATE OF HAWAII

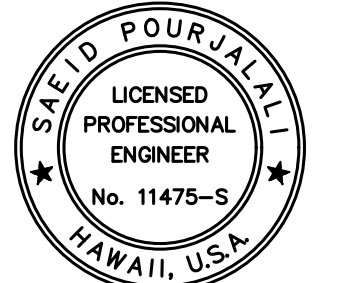

Saeed Panfalahi

04/30/2024

Licensed Expiration Date

This work was prepared by me or under my supervision

DSGN.	DRWN.	CHKD.	APPD.
MG	MG	SP	

KEY PLAN / NOTES:

NO.	DATE	REVISIONS
-----	------	-----------

CONSTRUCTION DOCUMENTS

SEPTEMBER, 2022
DATE

PROJECT TITLE :

EWA AND DH CONCOURSE ROADWAY IMPROVEMENTS PHASE 1

AT
DANIEL K. INOUE INTERNATIONAL AIRPORT
HONOLULU, OAHU, HAWAII

PROJECT NO.:

AO1043-32

SHEET TITLE:

DIAMOND HEAD TRELLIS DEMOLITION

DATE :	DWG. NO. S-503
SEPTEMBER, 2022	
SHEET :	
39 OF 247 SHEETS	