


P:\S\151-520\183 DOT Airports - 2nd and 3rd Level Roadway Improvements\004 Drawings\Structural\AutoCAD_format\2022-09-14 Phase 1 - Prebid Changes\2-03 S-D-209 Diamond Head Wing Demolition Sections.dwg, 9/20/2022 12:20:09 PM, rrgoo

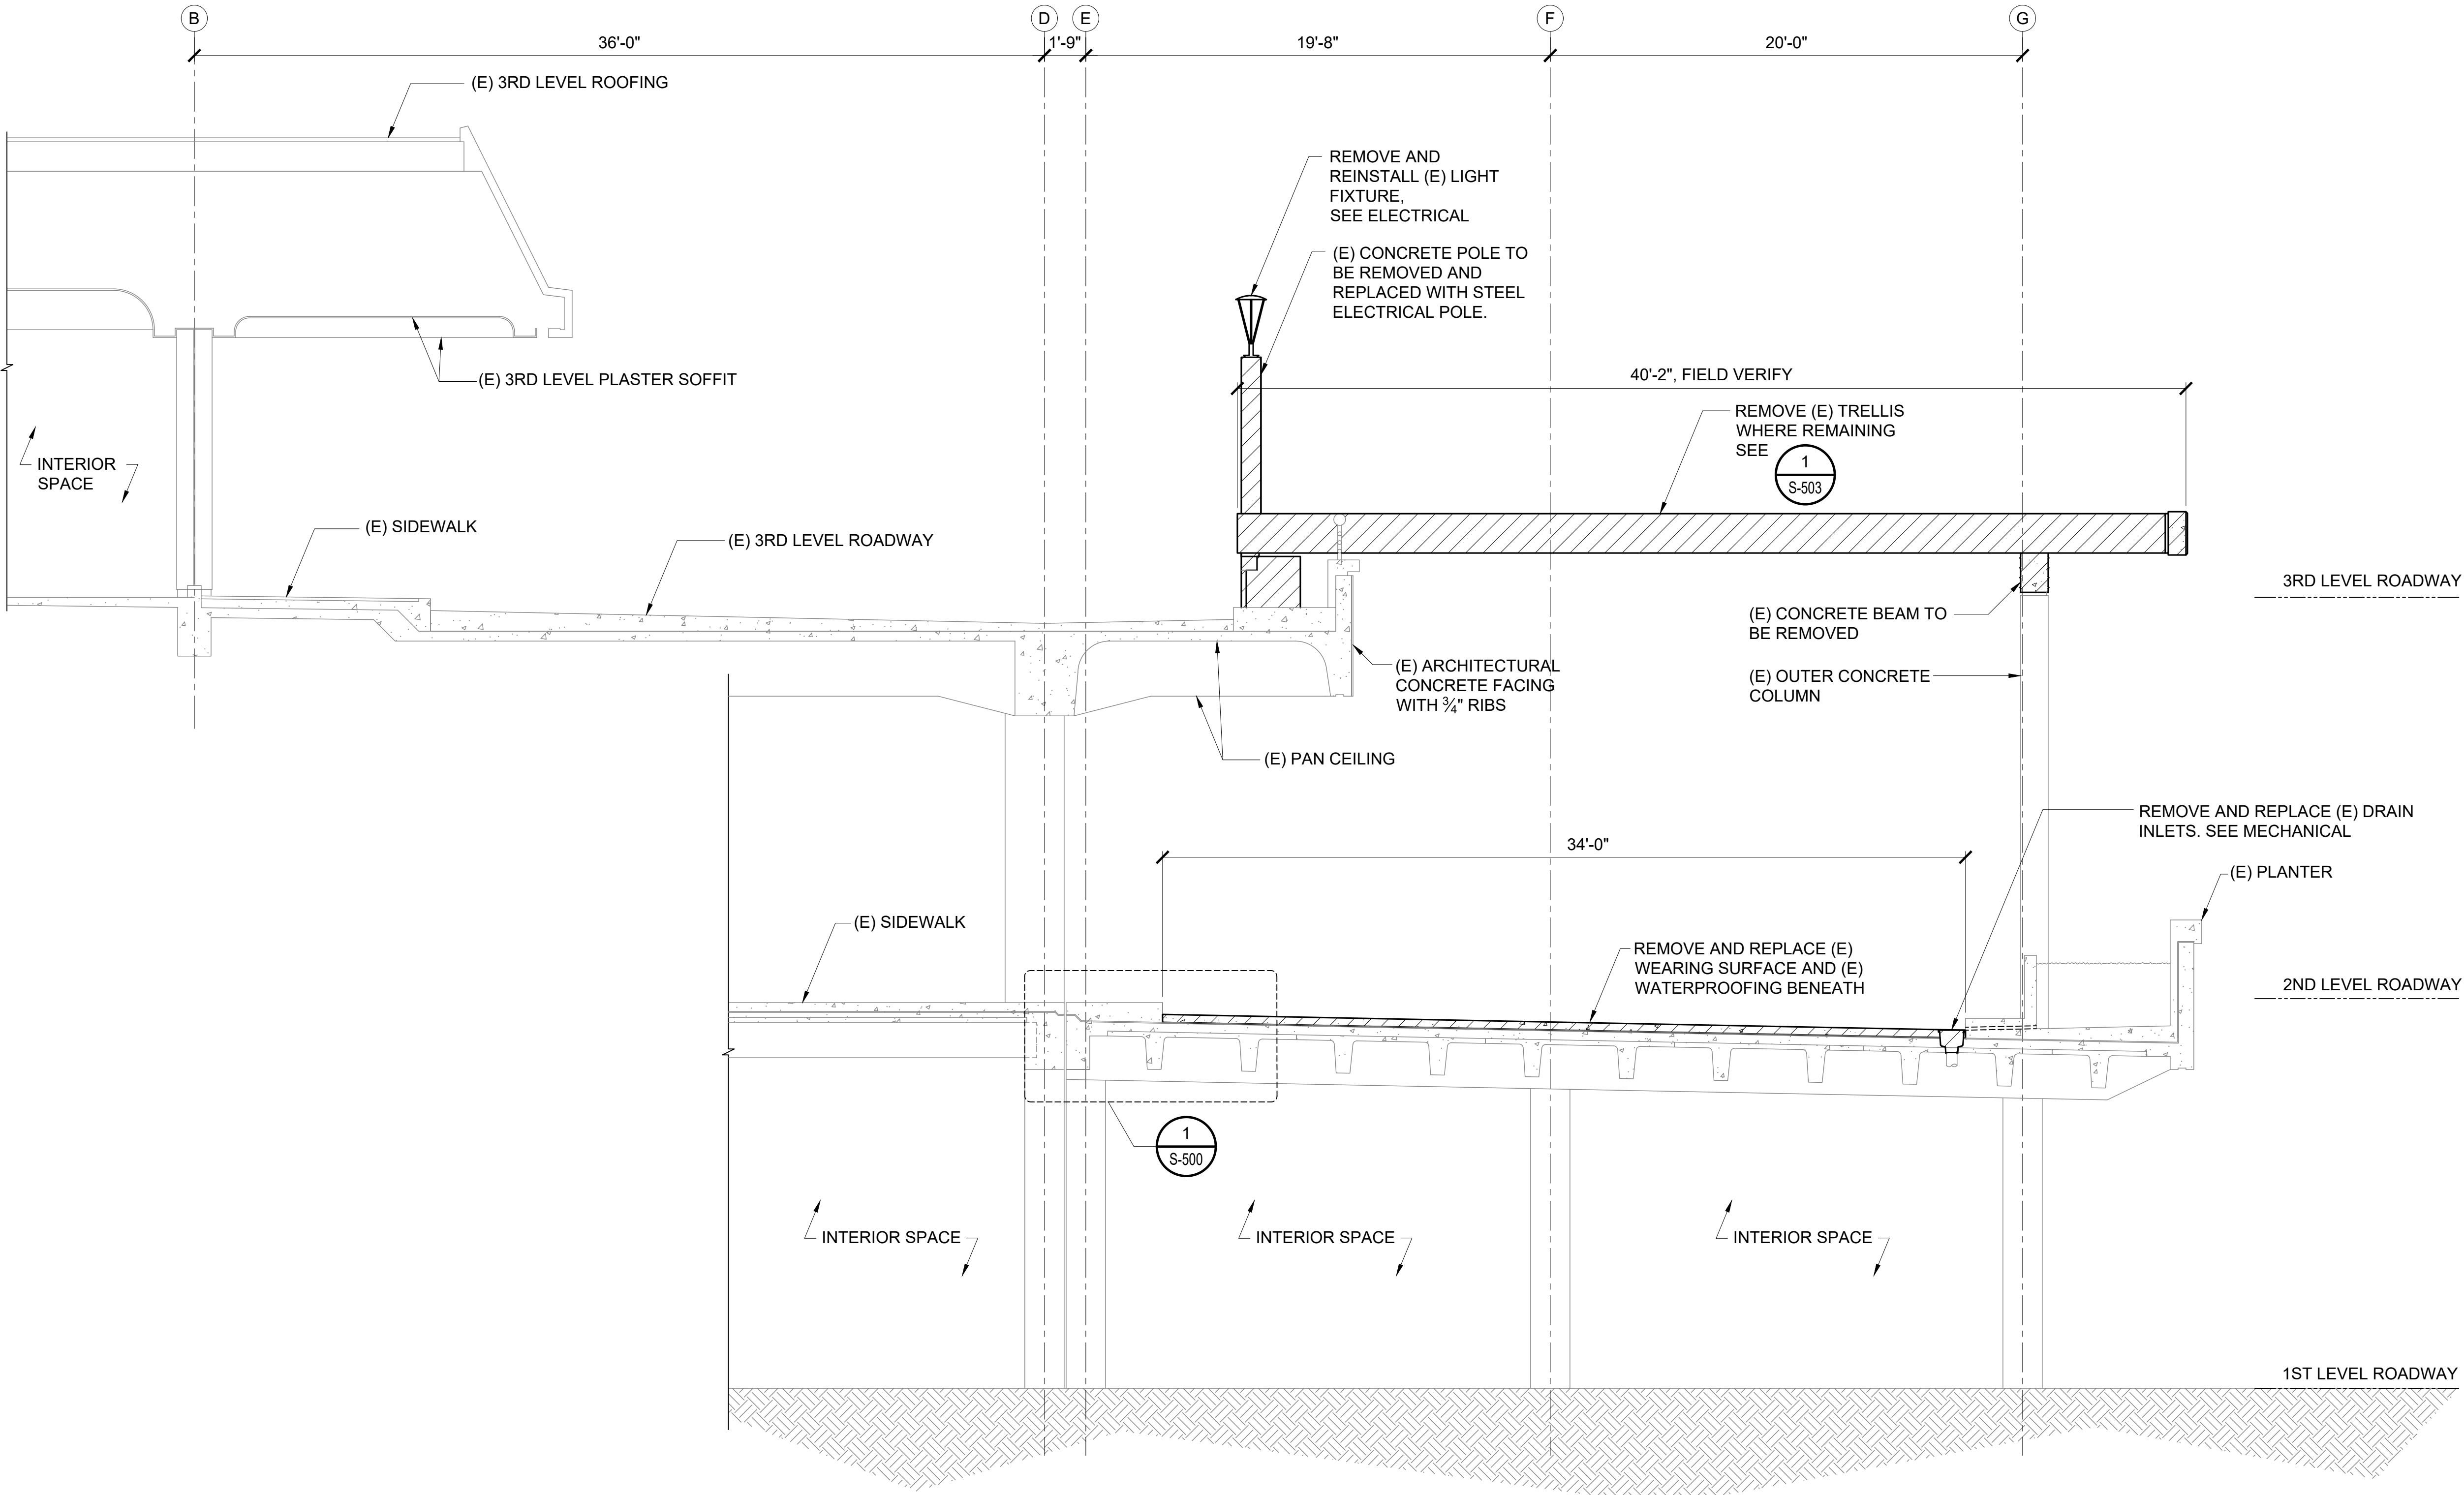

LEGEND:
TO BE REMOVED


Airports Division
DEPARTMENT OF TRANSPORTATION
STATE OF HAWAII

Saad Pourjafari
04/30/2024
Licensed Expiration Date
This work was prepared by me or under my supervision

| | | | |
|-------|-------|-------|-------|
| DSGN. | DRWN. | CHKD. | APPD. |
| MG | MG | SP | |

KEY PLAN / NOTES:

| | | |
|---|----------|-----------|
| NO. | DATE | REVISIONS |
| CONSTRUCTION DOCUMENTS | | |
| SEPTEMBER, 2022 DATE | | |
| PROJECT TITLE : | | |
| EWA AND DH CONCOURSE ROADWAY IMPROVEMENTS PHASE 1 | | |
| AT DANIEL K. INOUE INTERNATIONAL AIRPORT HONOLULU, OAHU, HAWAII | | |
| PROJECT NO.: | | |
| AO1043-32 | | |
| SHEET TITLE: | | |
| DIAMOND HEAD TYPICAL DEMOLITION SECTION | | |
| DATE : | DWG. NO. | |
| SEPTEMBER, 2022 | S-D-209 | |
| SHEET : | | |
| 104 OF 247 SHEETS | | |

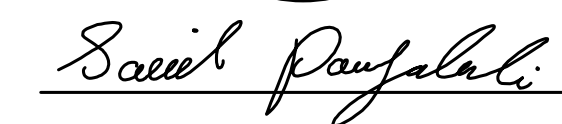

04/30/2024

Licensed Expiration Date

This work was prepared by me or under my supervision

KEY PLAN / NOTES:

CONSTRUCTION DOCUMENTS

SEPTMBER, 2022
DATE

PROJECT TITLE :

EWA AND DH CONCOURSE ROADWAY IMPROVEMENTS PHASE 1

AT
DANIEL K. INOUE INTERNATIONAL AIRPORT
HONOLULU, OAHU, HAWAII


PROJECT NO.:

AO1043-32

SHEET TITLE:

DIAMOND HEAD TYPICAL DEMOLITION SECTION

| | |
|-------------------|--------------------------------|
| DATE : | DWG. NO. S-D-210 |
| SEPTEMBER, 2022 | |
| SHEET : | |
| 105 OF 247 SHEETS | |

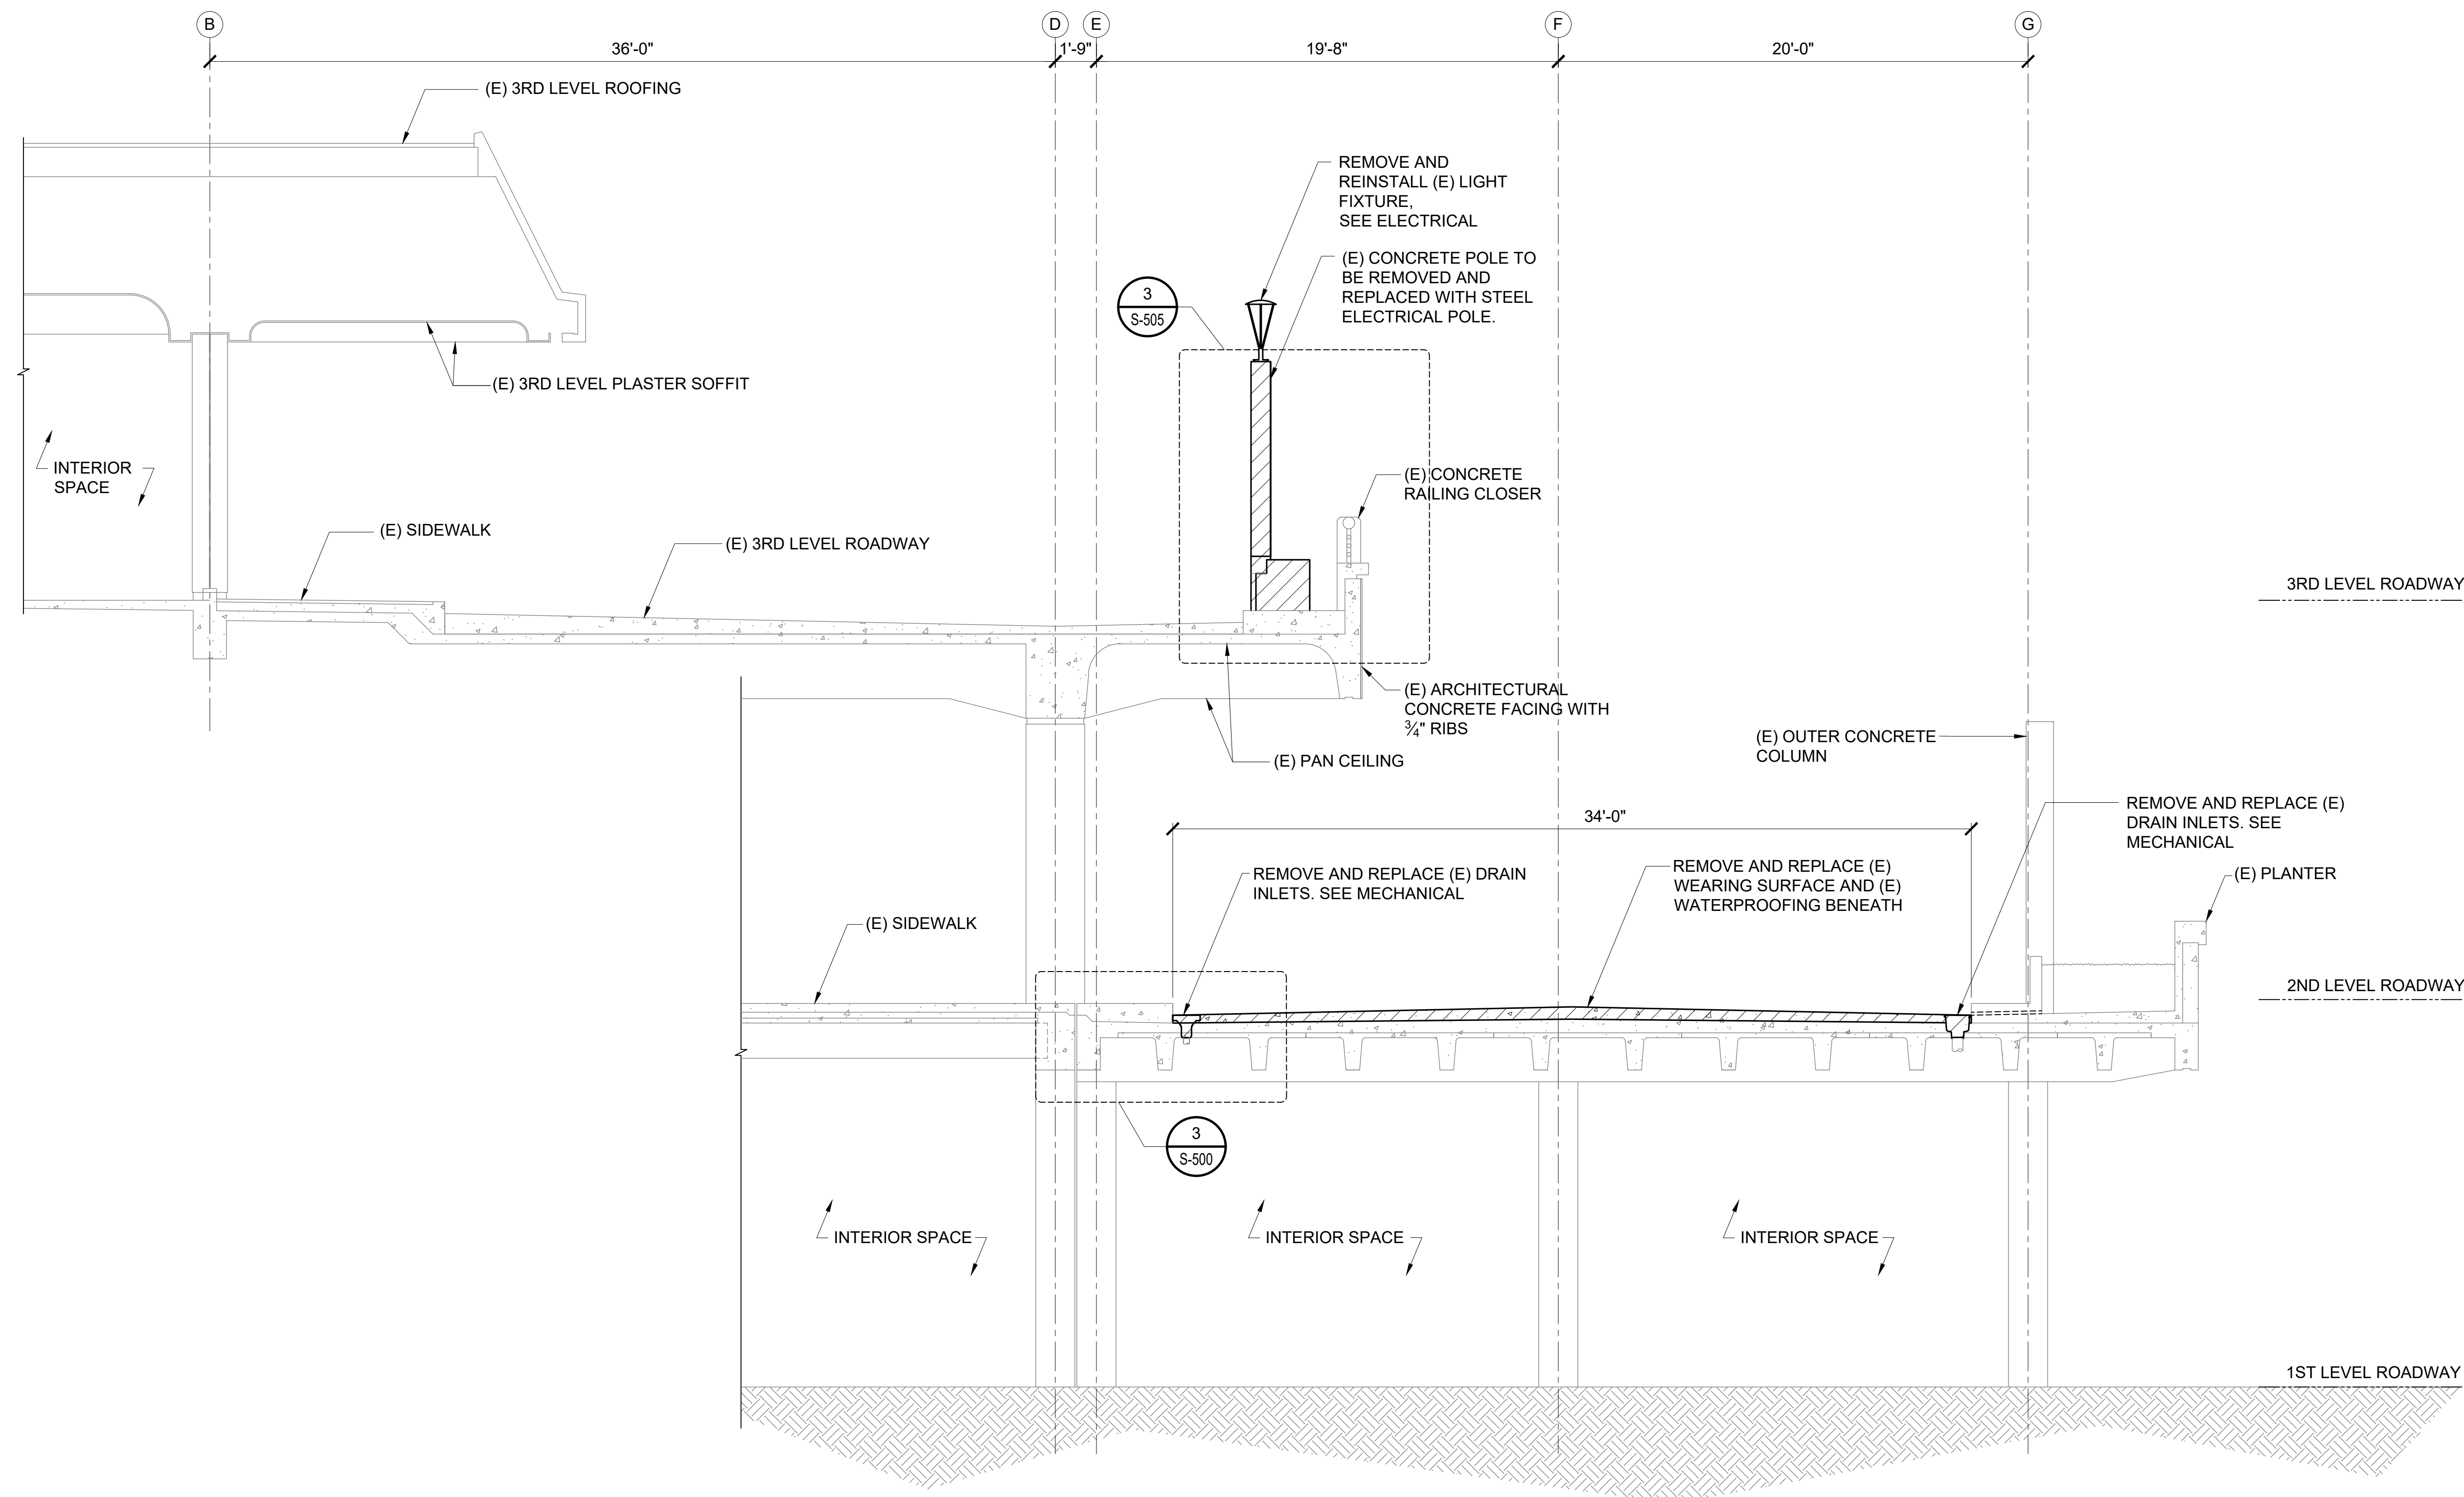

LEGEND:

TO BE REMOVED

0' 2' 4' 8'

1/4" = 1'-0"

DIAMOND HEAD ROADWAY DEMOLITION SECTION