


P:\5151-5200\5183 DOT Airports - 2nd and 3rd Level Roadway Improvements\004 Drawings\Structural\AutoCAD_format\2022-09-14 Phase 1 - Prebid Changes\2-04 S-D-212 Enlarged Diamond Head Repair Plans.dwg, 9/20/2022 12:20:12 PM, mgoo

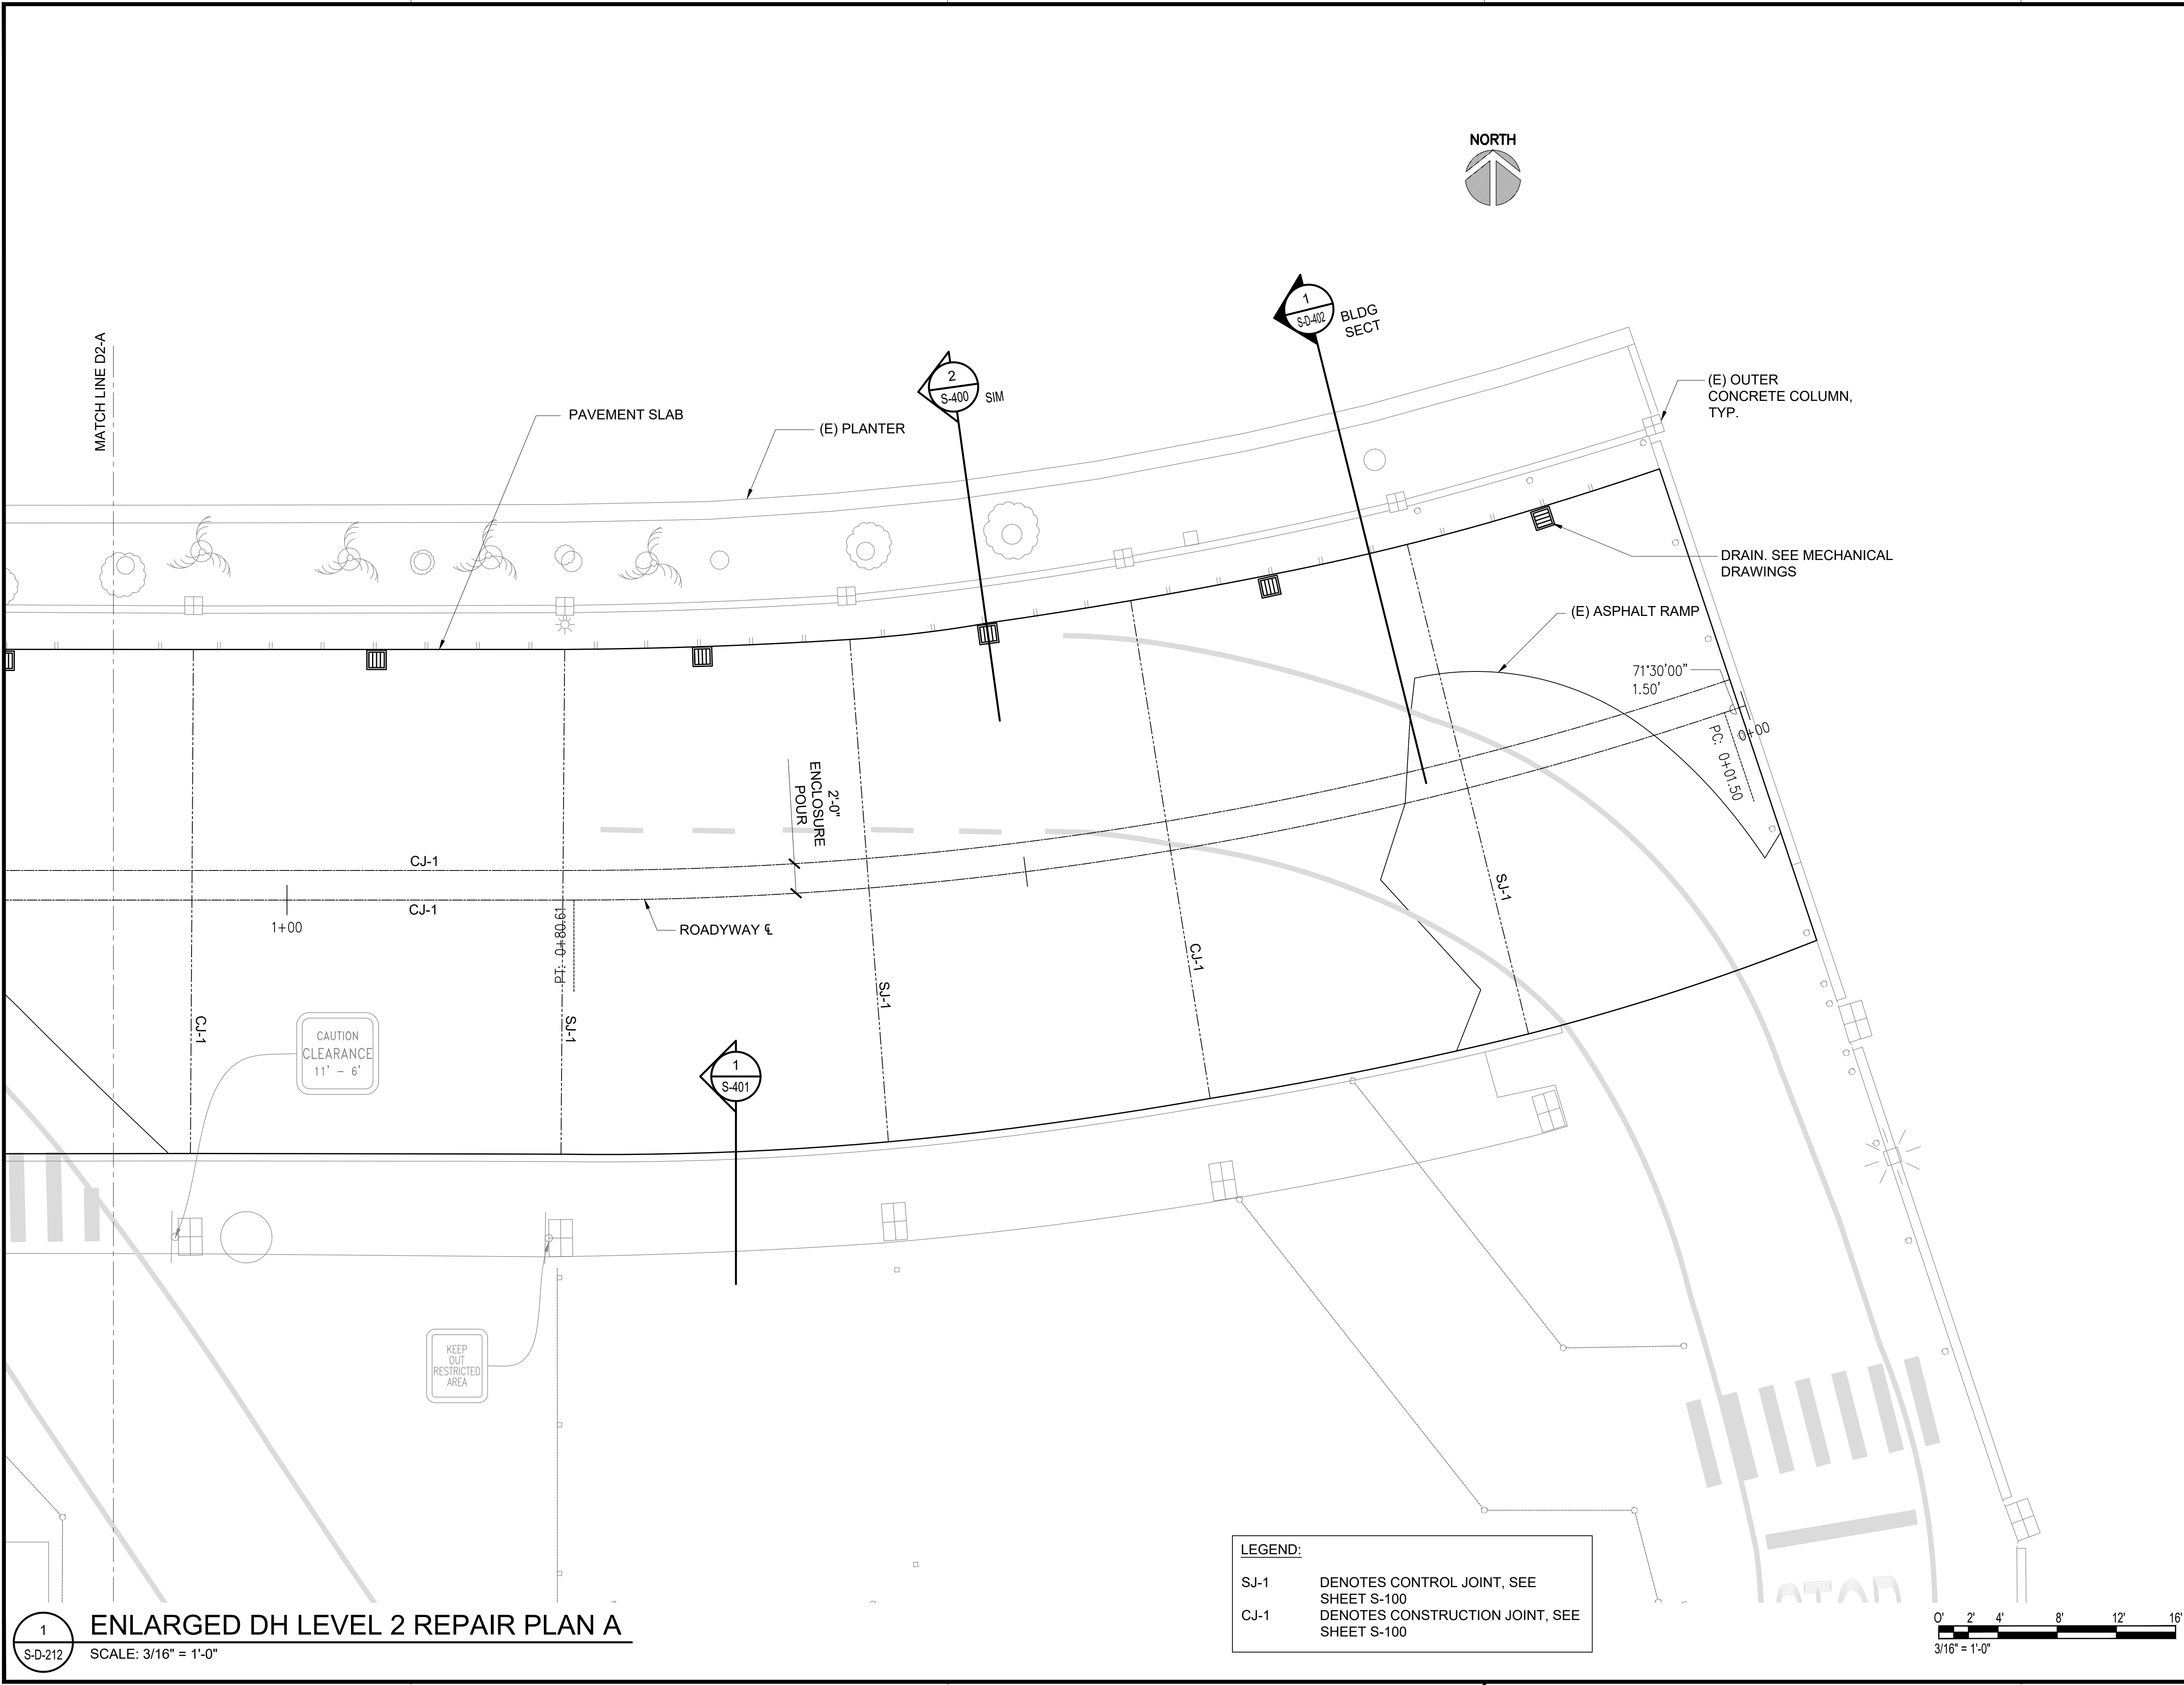

1
S-D-212



ENLARGED DH LEVEL 2 REPAIR PLAN A

SCALE: 3/16" = 1'-0"


LEGEND:

SJ-1 DENOTES CONTROL JOINT, SEE SHEET S-100

CJ-1 DENOTES CONSTRUCTION JOINT, SEE SHEET S-100

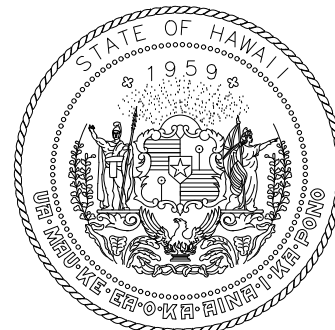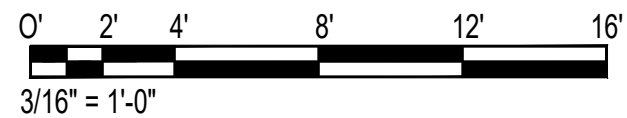

Airports Division
DEPARTMENT OF TRANSPORTATION
STATE OF HAWAII

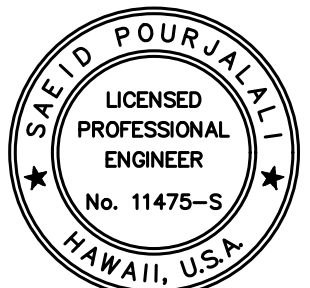


Saif Pourjafari
04/30/2024
Licensed Expiration Date

This work was prepared by me or under my supervision

DSGN.	DRWN.	CHKD.	APPD.
MG	MG	SP	

KEY PLAN / NOTES:

2ND LEVEL DH ROADWAY

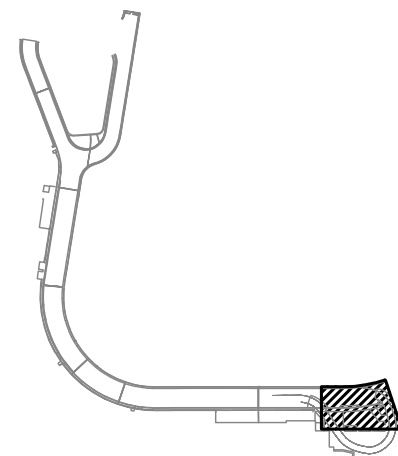

NO.	DATE	REVISIONS
-----	------	-----------

CONSTRUCTION DOCUMENTS

SEPTEMBER, 2022
DATE

PROJECT TITLE :

**EWA AND DH CONCOURSE
ROADWAY IMPROVEMENTS
PHASE 1**

AT
DANIEL K. INOUE INTERNATIONAL AIRPORT
HONOLULU, OAHU, HAWAII

PROJECT NO.:

AO1043-32

SHEET TITLE:

**DIAMOND HEAD
WING - SECOND
FLOOR PARTIAL
REPAIR PLAN A**



DATE :
SEPTEMBER, 2022
SHEET :

DWG. NO.


S-D-212

107 OF 247 SHEETS

P:\S\151-5200\183 DOT Airports - 2nd and 3rd Level Roadway Improvements\004 Drawings\Structural\AutoCAD_format\2022-09-14 Phase 1 - Prebid Changes\2-04 S-D-212 Enlarged Diamond Head Repair Plans.dwg, 9/20/2022 12:20:13 PM, mgoo

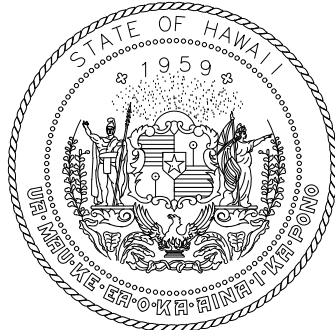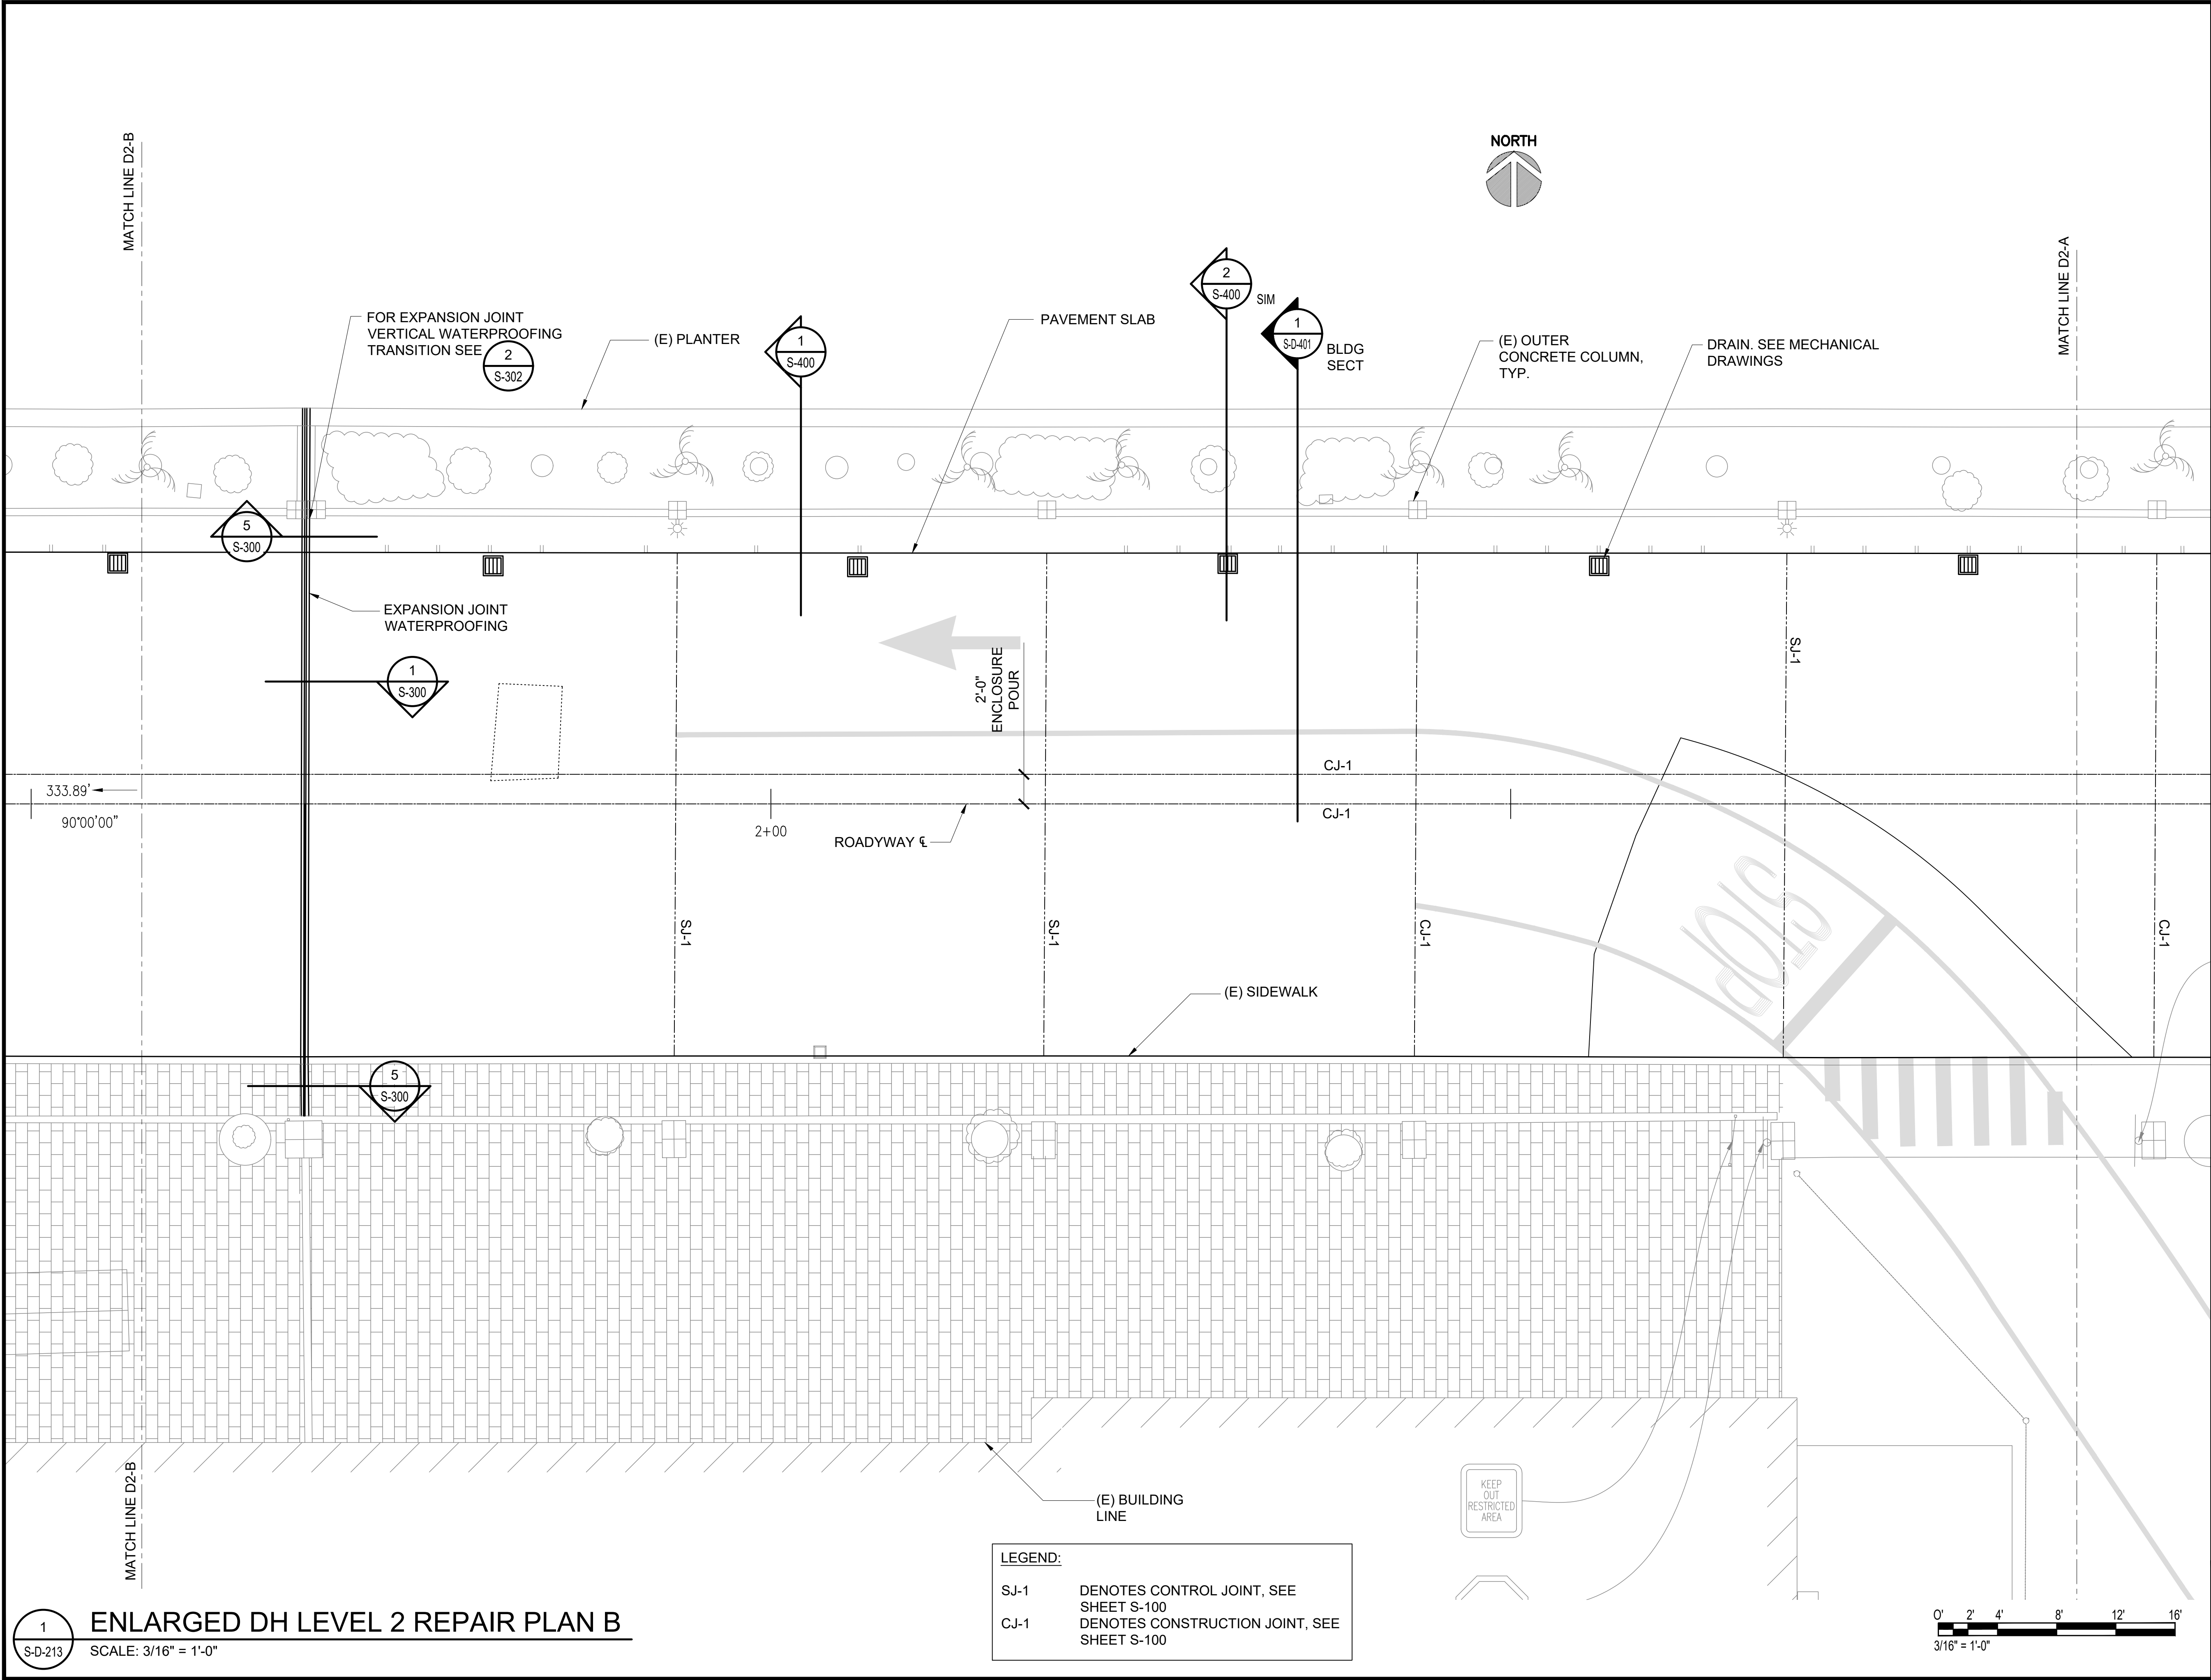

Airports Division
DEPARTMENT OF TRANSPORTATION
STATE OF HAWAII

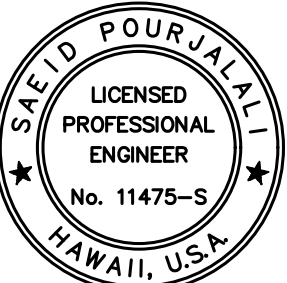


Saad Pourjafari
04/30/2024
Licensed Expiration Date

This work was prepared by me or under my supervision

DSGN.	DRWN.	CHKD.	APPD.
MG	MG	SP	

KEY PLAN / NOTES:

2ND LEVEL DH ROADWAY

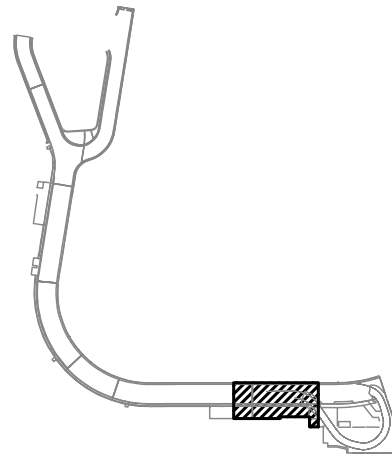

NO.	DATE	REVISIONS
-----	------	-----------

CONSTRUCTION DOCUMENTS

SEPTEMBER, 2022
DATE

PROJECT TITLE :

EWA AND DH CONCOURSE
ROADWAY IMPROVEMENTS
PHASE 1

AT
DANIEL K. INOUE INTERNATIONAL AIRPORT
HONOLULU, OAHU, HAWAII

PROJECT NO.:

AO1043-32

SHEET TITLE:

DIAMOND HEAD
WING - SECOND
FLOOR PARTIAL
REPAIR PLAN B


DATE :
SEPTEMBER, 2022
SHEET :

DWG. NO.

S-D-213

108 OF 247 SHEETS

P:\S\151-5200\183 DOT Airports - 2nd and 3rd Level Roadway Improvements\004 Drawings\Structural\AutoCAD_format\2022-09-14 Phase 1 - Prebid Changes\2-04 S-D-212 Enlarged Diamond Head Repair Plans.dwg, 9/20/2022 12:20:13 PM, mgoo

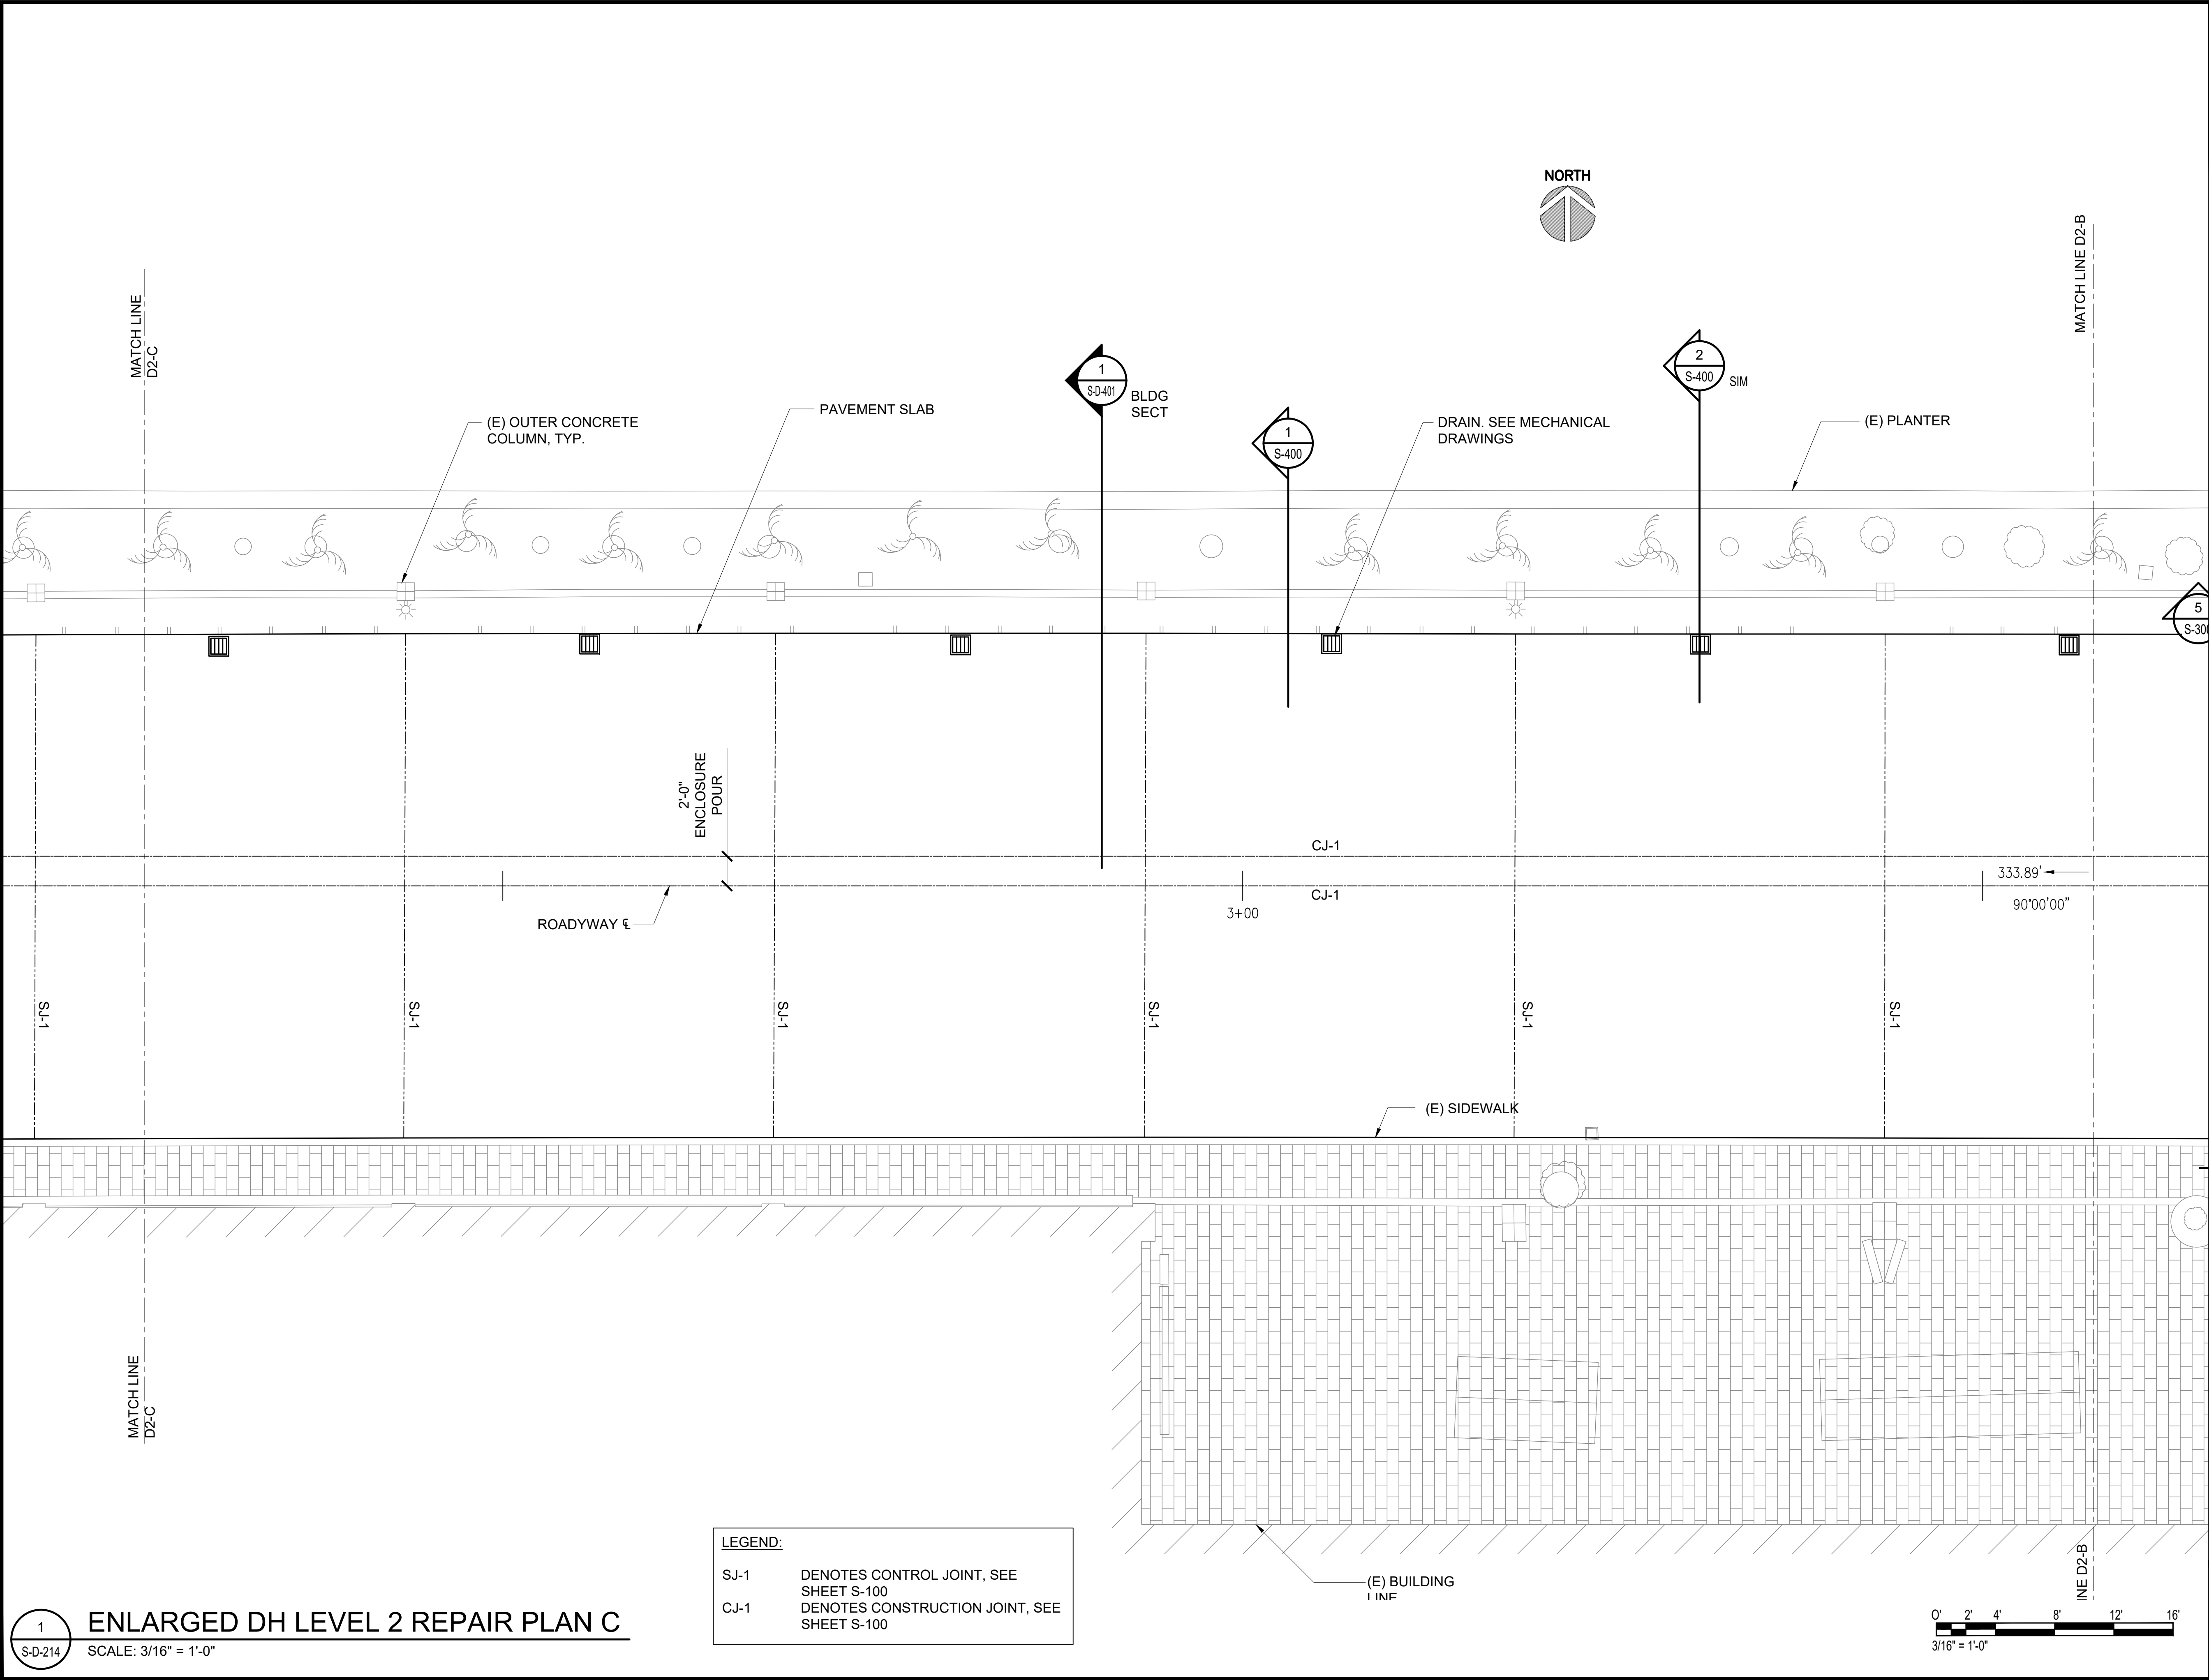



1
S-D-214

ENLARGED DH LEVEL 2 REPAIR PLAN C


SCALE: 3/16" = 1'-0"

LEGEND:

- SJ-1 DENOTES CONTROL JOINT, SEE SHEET S-100
CJ-1 DENOTES CONSTRUCTION JOINT, SEE SHEET S-100

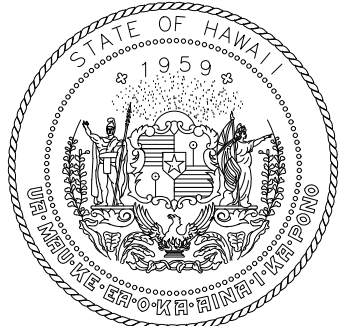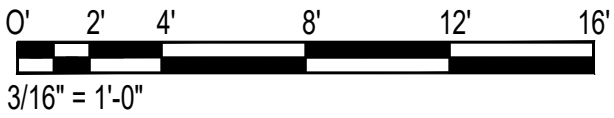

Airports Division
DEPARTMENT OF TRANSPORTATION
STATE OF HAWAII

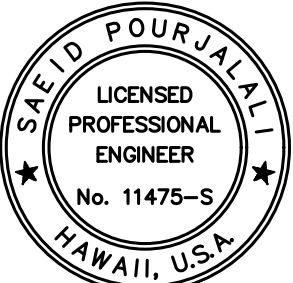


Saad Pourjalebi
04/30/2024
Licensed Expiration Date

This work was prepared by me or under my supervision

DSGN.	DRWN.	CHKD.	APPD.
MG	MG	SP	

KEY PLAN / NOTES:

2ND LEVEL DH ROADWAY

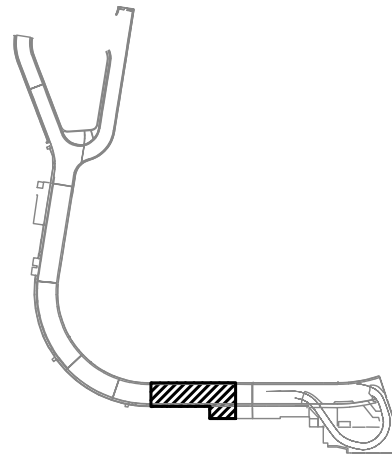

NO.	DATE	REVISIONS
-----	------	-----------

CONSTRUCTION DOCUMENTS

SEPTEMBER, 2022
DATE

PROJECT TITLE :

**EWA AND DH CONCOURSE
ROADWAY IMPROVEMENTS
PHASE 1**

AT
DANIEL K. INOUE INTERNATIONAL AIRPORT
HONOLULU, OAHU, HAWAII

PROJECT NO.:

AO1043-32

SHEET TITLE:

**DIAMOND HEAD
WING - SECOND
FLOOR PARTIAL
REPAIR PLAN C**

DATE :

SEPTEMBER, 2022



SHEET :

109 OF 247 SHEETS


DWG. NO.

S-D-214


P:\S\151-5200\183 DOT Airports - 2nd and 3rd Level Roadway Improvements\004 Drawings\Structural\AutoCAD_format\2022-09-14 Phase 1 - Prebid Changes\2-04 S-D-212 Enlarged Diamond Head Repair Plans.dwg, 9/20/2022 12:20:14 PM, mgoo

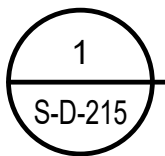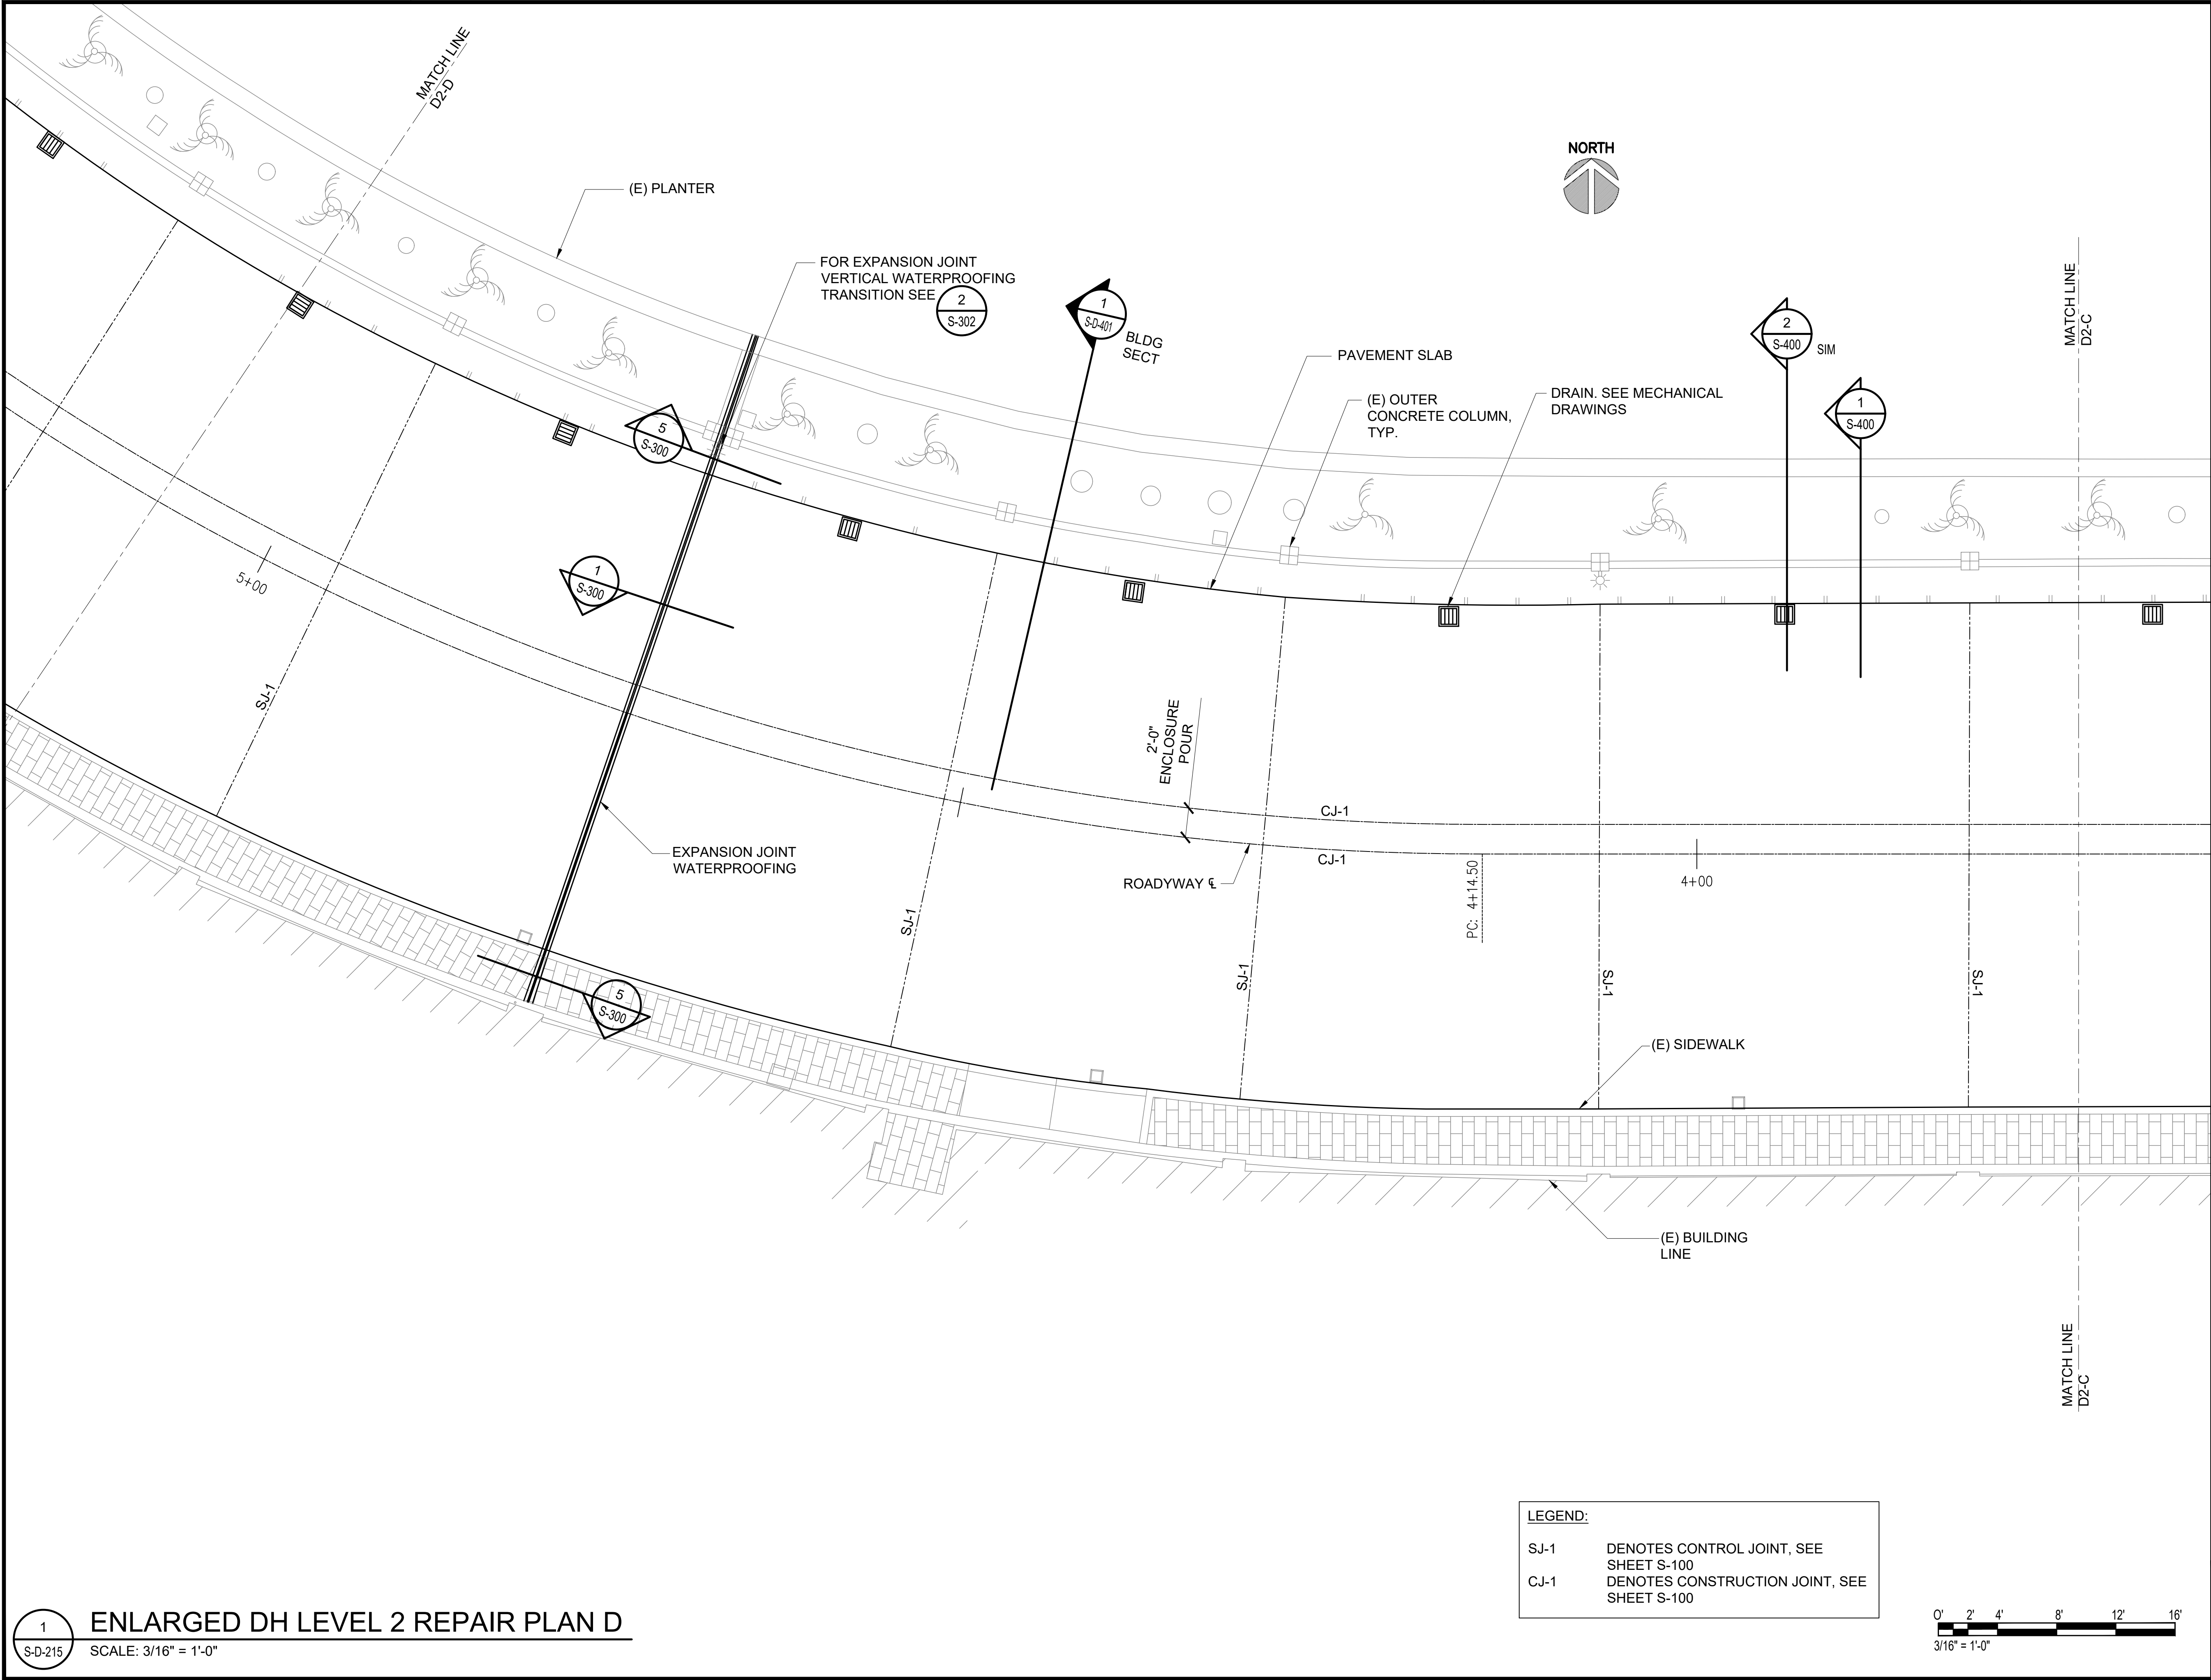

1 ENLARGED DH LEVEL 2 REPAIR PLAN D
S-D-215

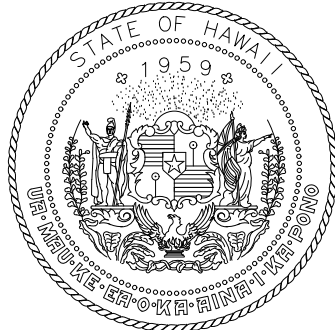

Airports Division
DEPARTMENT OF TRANSPORTATION
STATE OF HAWAII

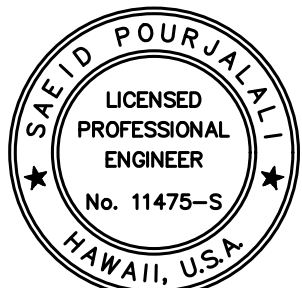


Saad Pourjalebi
04/30/2024
Licensed Expiration Date

This work was prepared by me or under my supervision

DSGN.	DRWN.	CHKD.	APPD.
MG	MG	SP	

KEY PLAN / NOTES:

2ND LEVEL DH ROADWAY

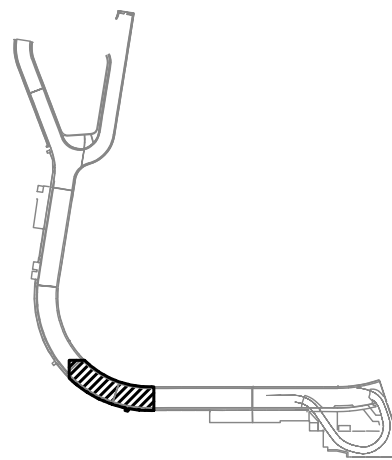

NO.	DATE	REVISIONS
-----	------	-----------

CONSTRUCTION DOCUMENTS

SEPTEMBER, 2022
DATE

PROJECT TITLE :

EWA AND DH CONCOURSE
ROADWAY IMPROVEMENTS
PHASE 1

AT
DANIEL K. INOUE INTERNATIONAL AIRPORT
HONOLULU, OAHU, HAWAII

PROJECT NO.:

AO1043-32

SHEET TITLE:

DIAMOND HEAD
WING - SECOND
FLOOR PARTIAL
REPAIR PLAN D

DATE :

SEPTEMBER, 2022

SHEET :

110 OF 247 SHEETS

DWG. NO.

S-D-215



MATCH LINE D2-E

MATCH LINE D2-E

DRAIN. SEE MECHANICAL
DRAWINGS

DRAIN. SEE MECHANICAL
DRAWINGS

FOR EXPANSION JOINT VERTICAL
WATERPROOFING TRANSITION SEE

2
S-302

ROADWAY

EXPANSION JOINT
WATERPROOFING

FOR TYP. CURB
TRANSITION DETAIL
SEE

4
S-300

PAVEMENT SLAB

(E) SIDEWALK

(E) BUILDING
LINE

(E) OUTER
CONCRETE COLUMN,
TYP.

(E) PLANTER


MATCH LINE
D2-D

MATCH LINE
D2-D


LEGEND:

SJ-1 DENOTES CONTROL JOINT, SEE
SHEET S-100
CJ-1 DENOTES CONSTRUCTION JOINT, SEE
SHEET S-100

0' 2' 4' 8' 12' 16'
3/16" = 1'-0"

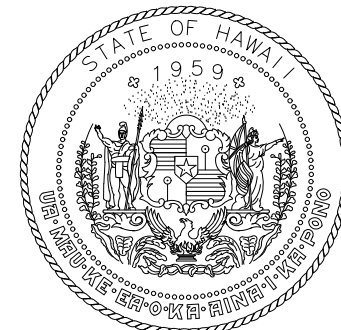

Airports Division
DEPARTMENT OF TRANSPORTATION
STATE OF HAWAII

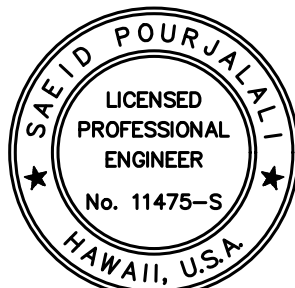


Saad Pourjafari
04/30/2024
Licensed Expiration Date

This work was prepared by me or under my supervision

DSGN.	DRWN.	CHKD.	APPD.
MG	MG	SP	

KEY PLAN / NOTES:

2ND LEVEL DH ROADWAY

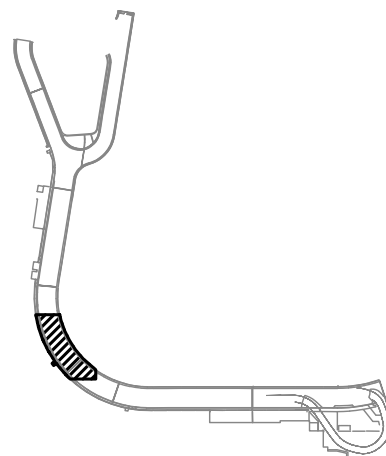

NO. DATE REVISIONS

CONSTRUCTION
DOCUMENTS

SEPTEMBER, 2022
DATE

PROJECT TITLE :

EWA AND DH CONCOURSE
ROADWAY IMPROVEMENTS
PHASE 1

AT
DANIEL K. INOUE INTERNATIONAL AIRPORT
HONOLULU, OAHU, HAWAII

PROJECT NO.:

AO1043-32

SHEET TITLE:

DIAMOND HEAD
WING - SECOND
FLOOR PARTIAL
REPAIR PLAN E

DATE :

SEPTEMBER, 2022

SHEET :

111 OF 247 SHEETS

DWG. NO.


S-D-216

1
S-D-216


ENLARGED DH LEVEL 2 REPAIR PLAN E

SCALE: 3/16" = 1'-0"

P:\S\151-5200\183 DOT Airports - 2nd and 3rd Level Roadway Improvements\004 Drawings\Structural\AutoCAD_format\2022-09-14 Phase 1 - Prebid Changes\2-04 S-D-212 Enlarged Diamond Head Repair Plans.dwg, 9/20/2022 12:20:14 PM, mgoo

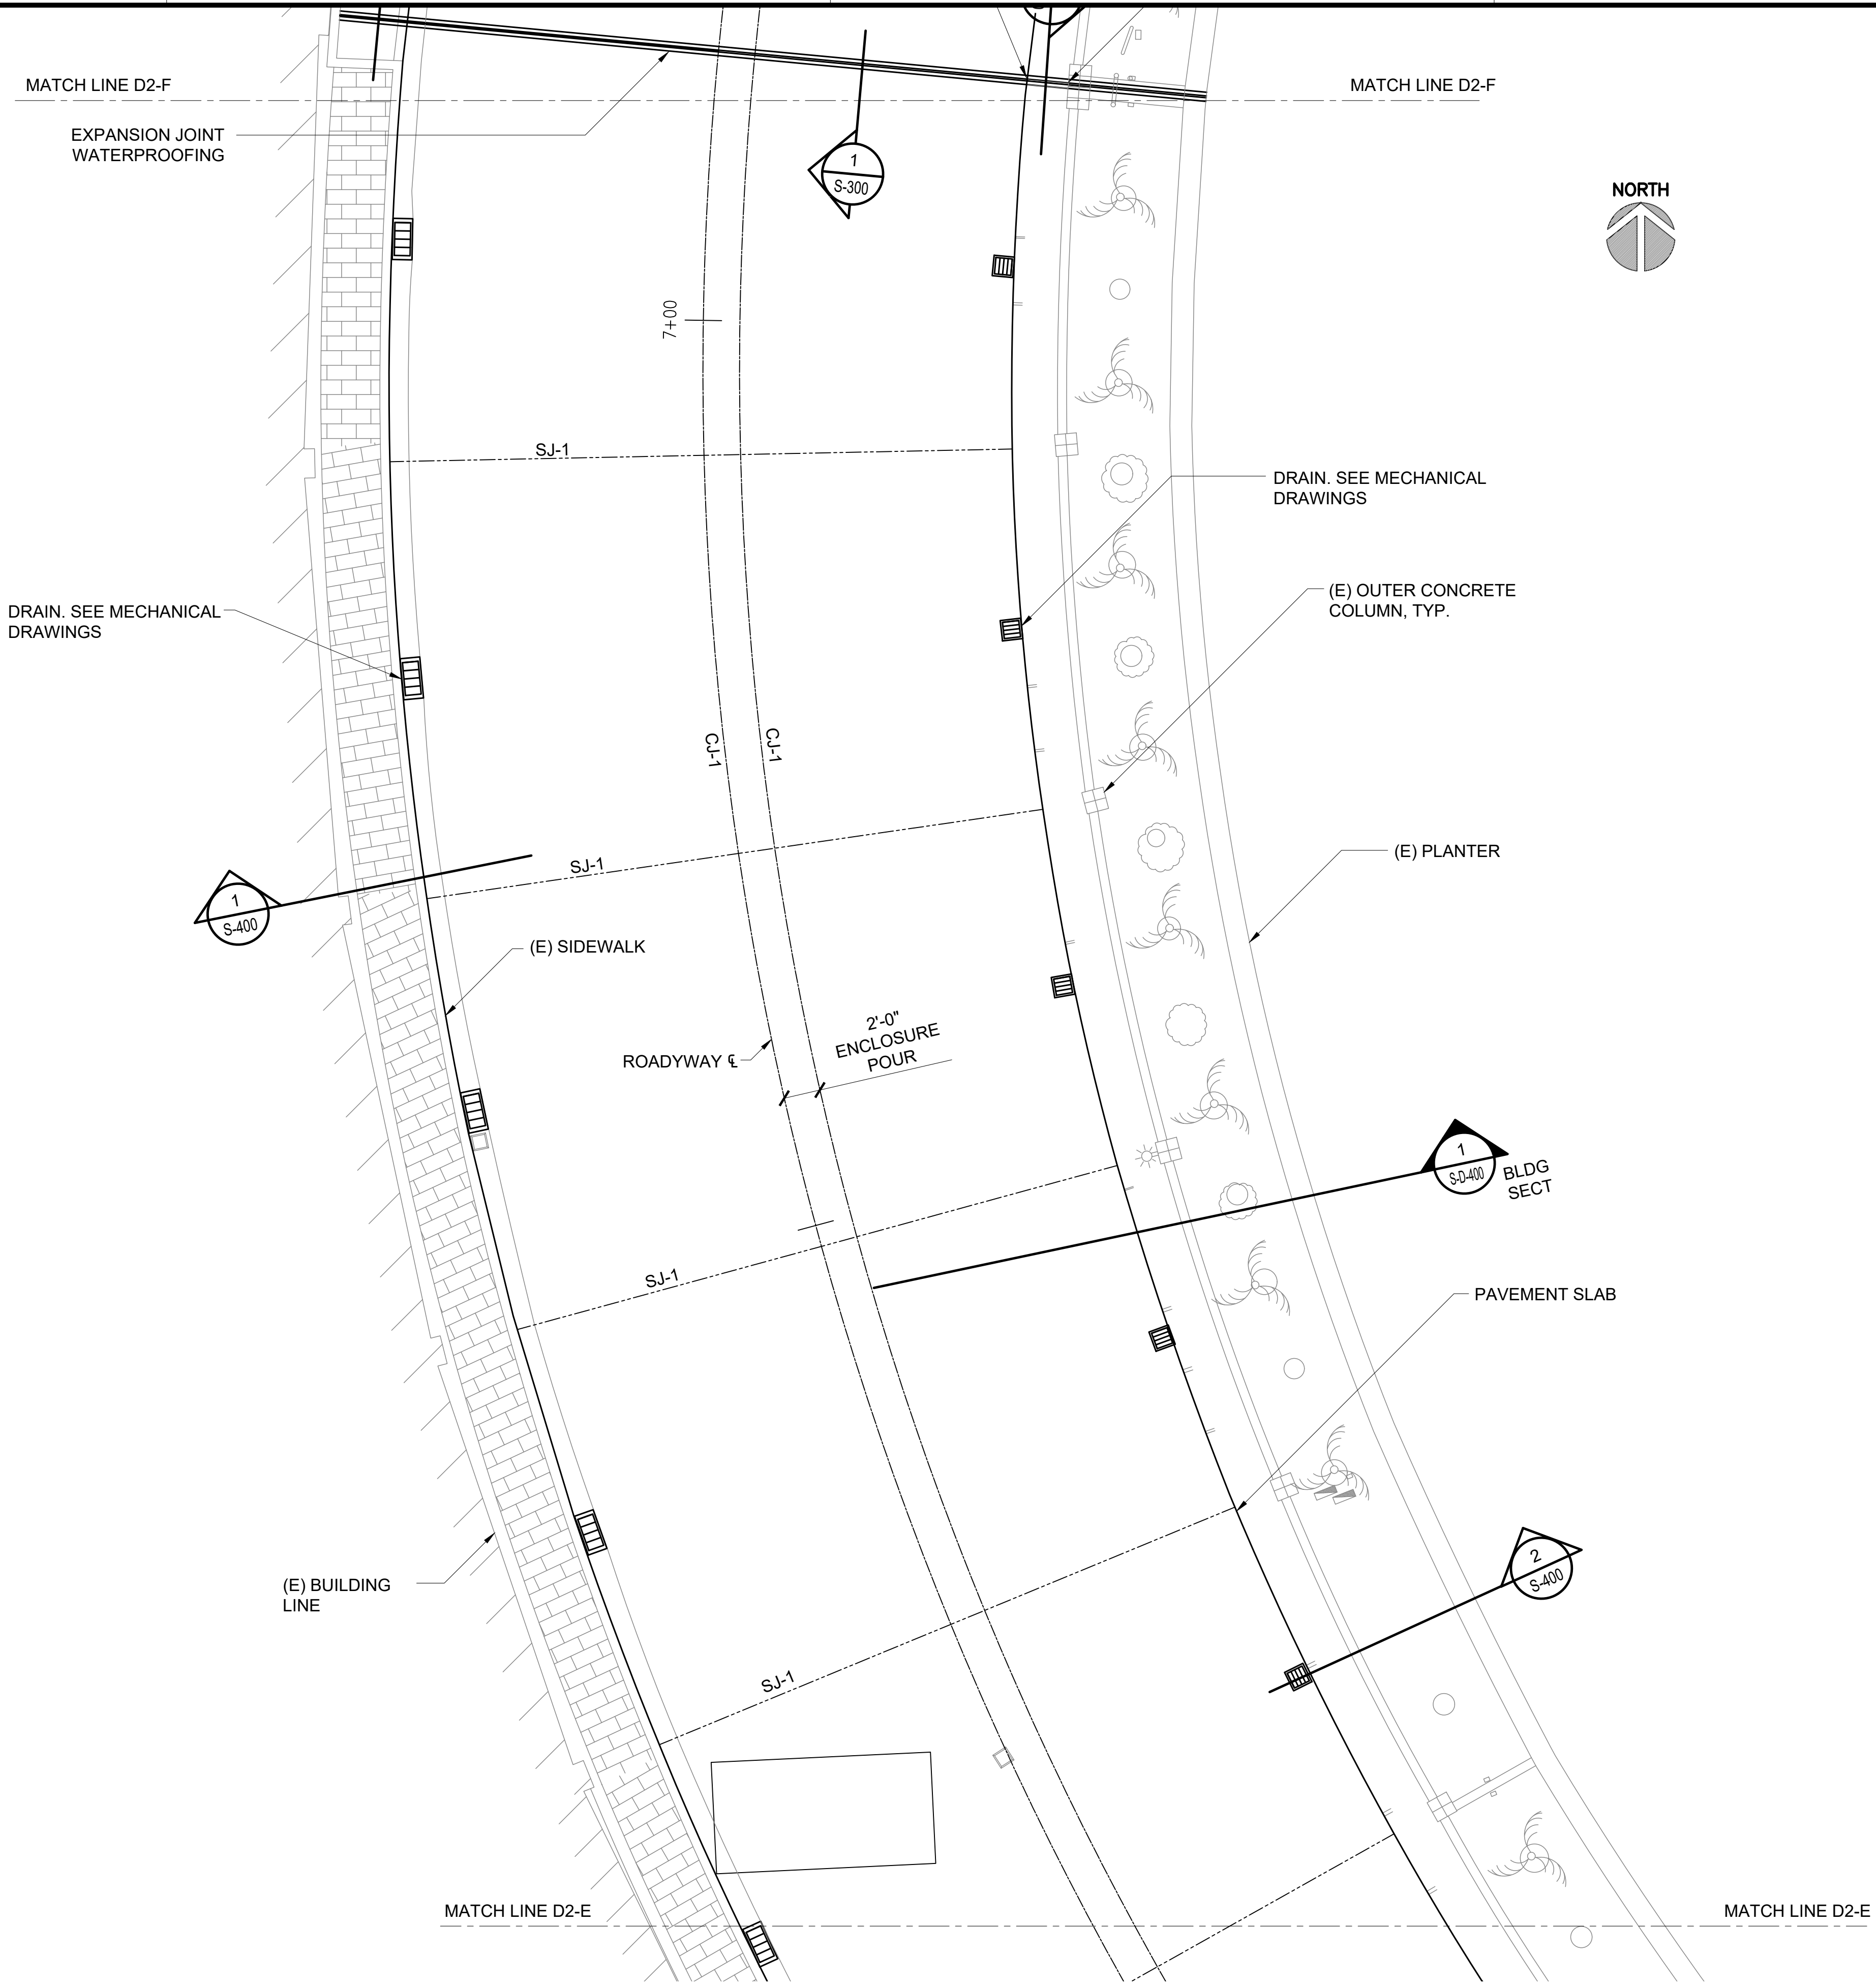

LEGEND:	
SJ-1	DENOTES CONTROL JOINT, SEE SHEET S-100
CJ-1	DENOTES CONSTRUCTION JOINT, SEE SHEET S-100

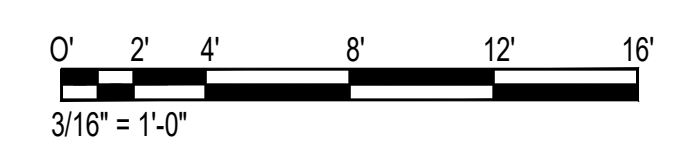


1
S-D-217

ENLARGED DH LEVEL 2 REPAIR PLAN F

SCALE: 3/16" = 1'-0"



Airports Division
DEPARTMENT OF TRANSPORTATION
STATE OF HAWAII

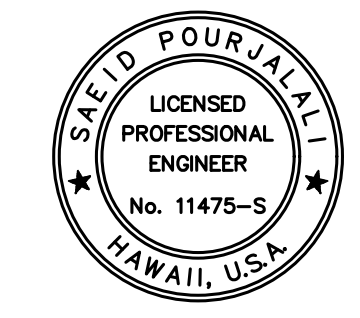


Saad Pourjafari
04/30/2024
Licensed Expiration Date

This work was prepared by me or under my supervision

DSGN.	DRWN.	CHKD.	APPD.
MG	MG	SP	

KEY PLAN / NOTES:

2ND LEVEL DH ROADWAY

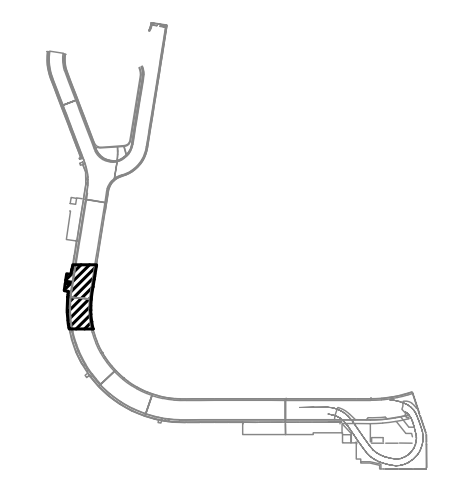

NO.	DATE	REVISIONS

CONSTRUCTION DOCUMENTS

SEPTEMBER, 2022
DATE

PROJECT TITLE :

**EWA AND DH CONCOURSE
ROADWAY IMPROVEMENTS
PHASE 1**

AT
DANIEL K. INOUE INTERNATIONAL AIRPORT
HONOLULU, OAHU, HAWAII

PROJECT NO.:


AO1043-32

SHEET TITLE:

**DIAMOND HEAD
WING - SECOND
FLOOR PARTIAL
REPAIR PLAN F**



DATE :	DWG. NO.
SEPTEMBER, 2022	S-D-217
SHEET :	
112 OF 247 SHEETS	

P:\S\151-5200\183 DOT Airports - 2nd and 3rd Level Roadway Improvements\004 Drawings\Structural\AutoCAD_format\2022-09-14 Phase 1 - Prebid Changes\2-04 S-D-212 Enlarged Diamond Head Repair Plans.dwg, 9/20/2022 12:20:15 PM, mgoo

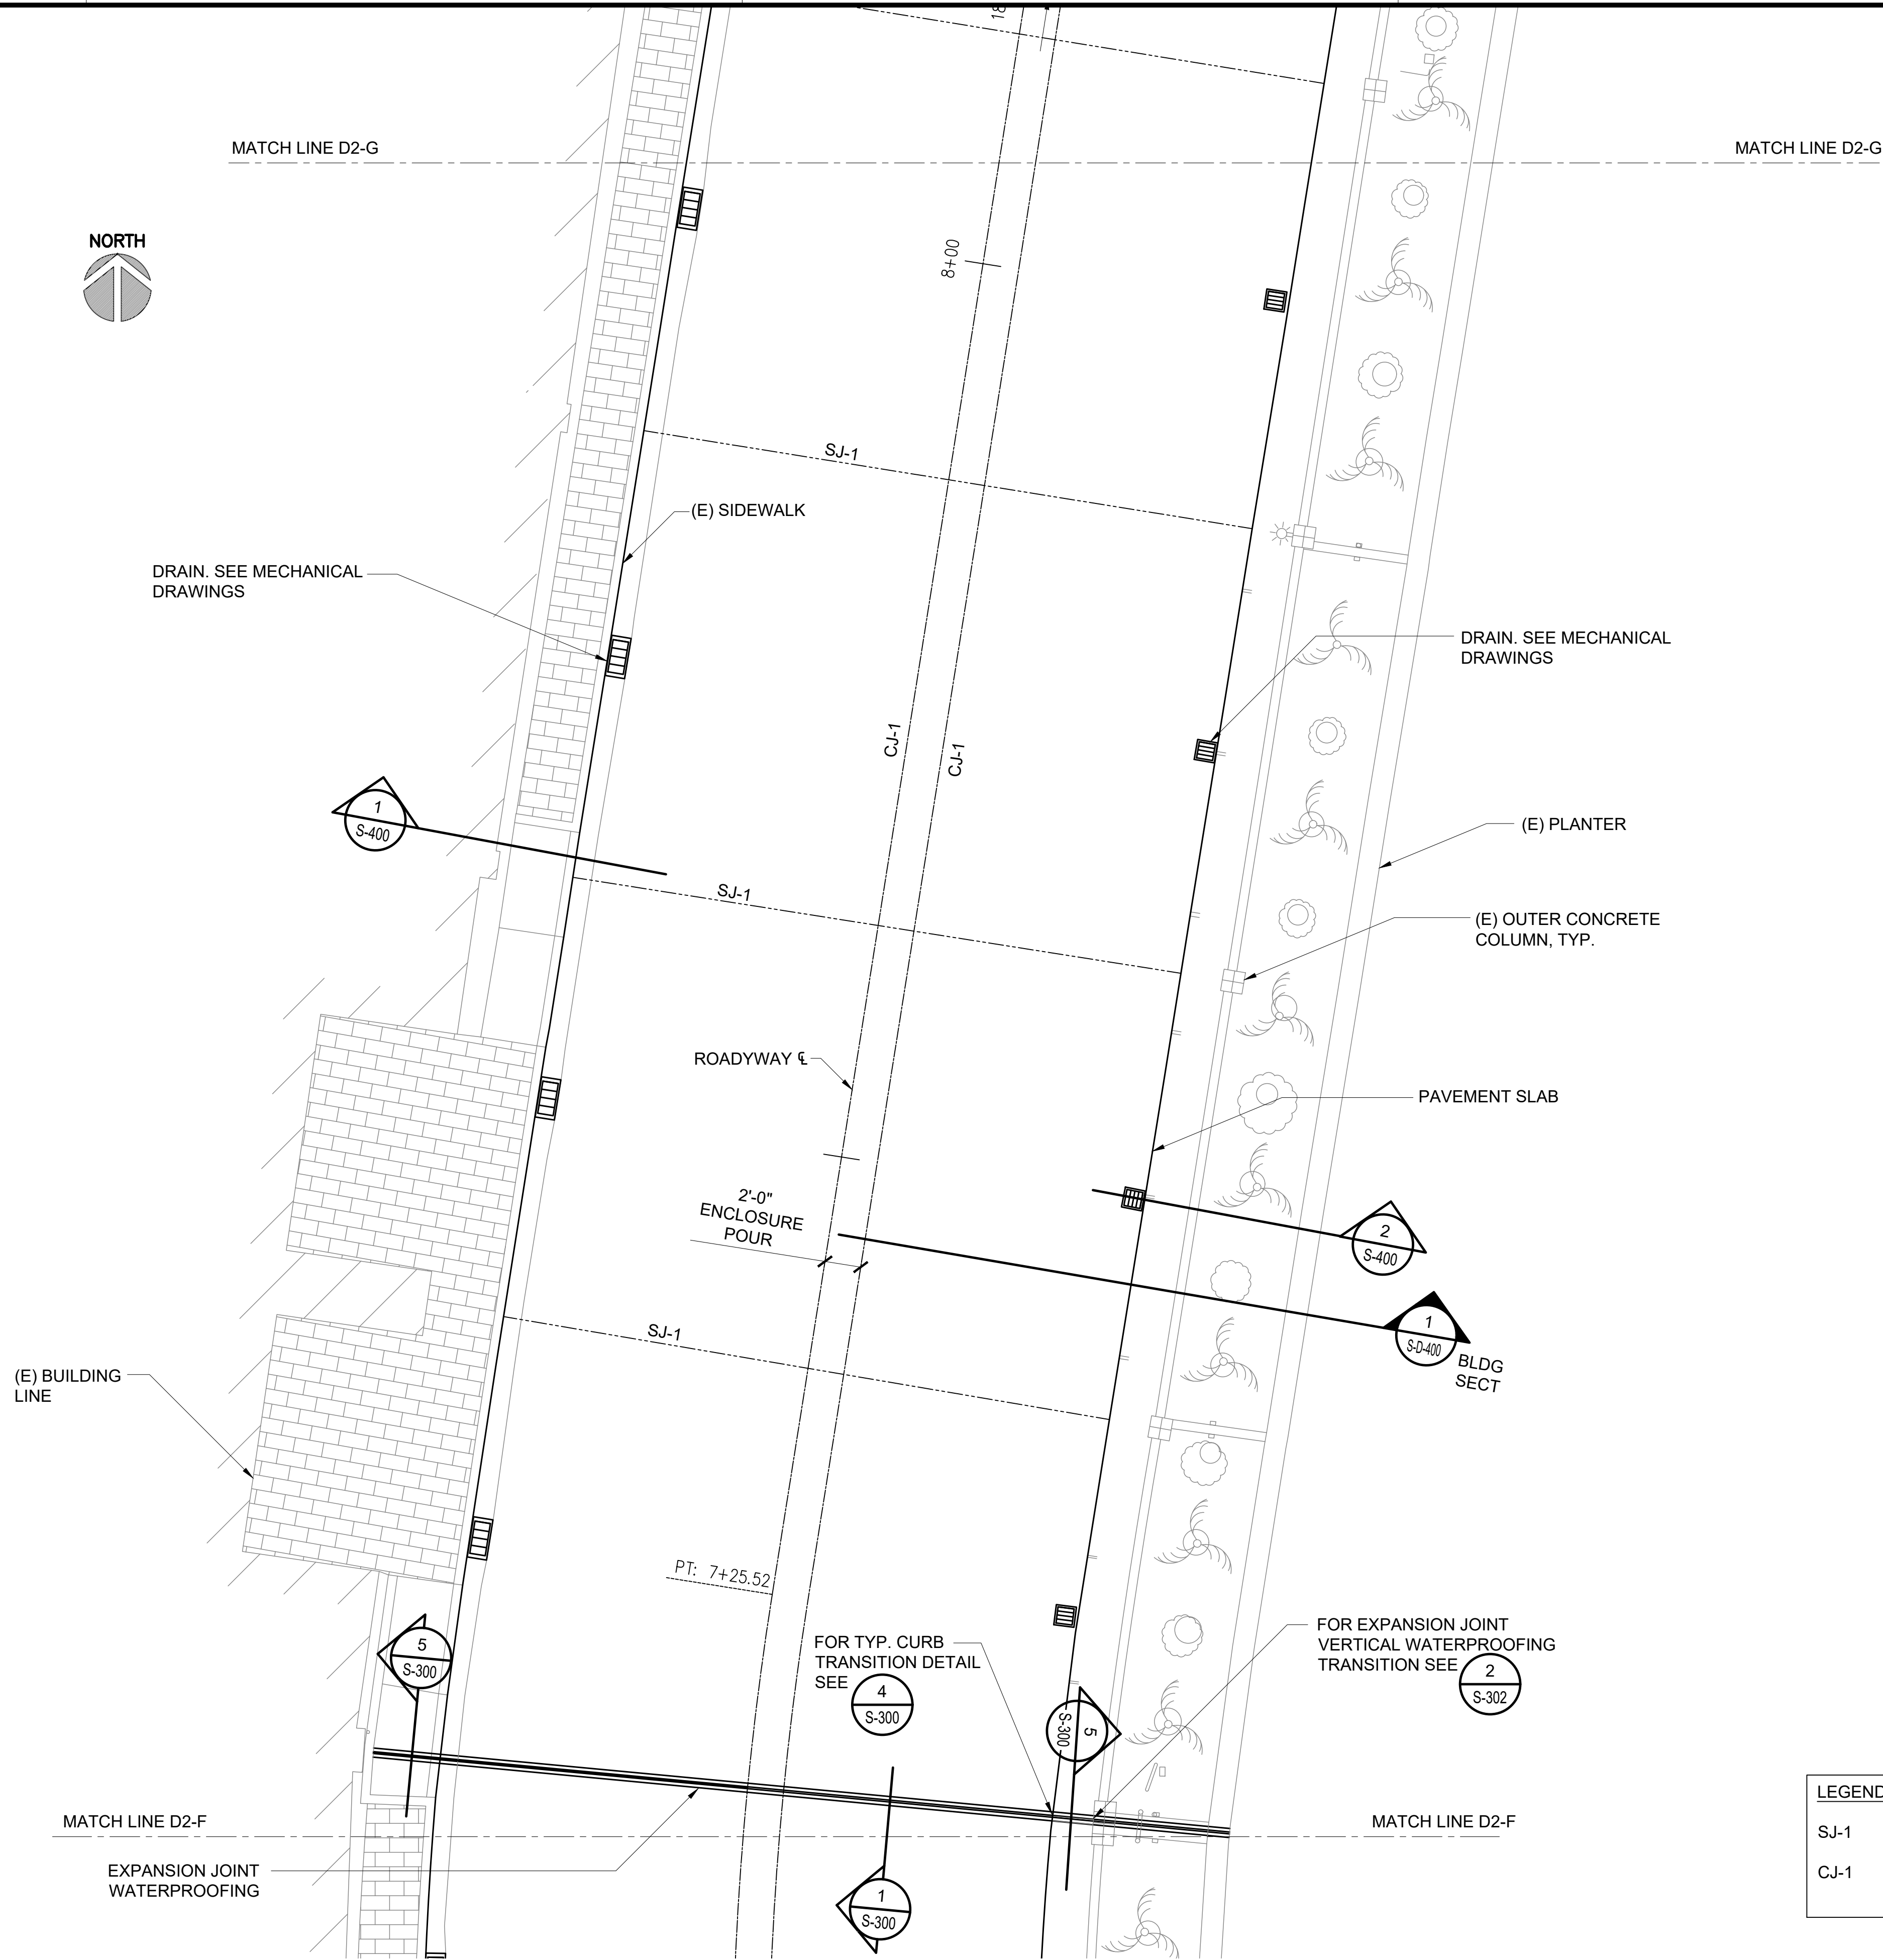


1
S-D-218
ENLARGED DH LEVEL 2 REPAIR PLAN G
SCALE: 3/16" = 1'-0"

LEGEND:	
SJ-1	DENOTES CONTROL JOINT, SEE SHEET S-100
CJ-1	DENOTES CONSTRUCTION JOINT, SEE SHEET S-100

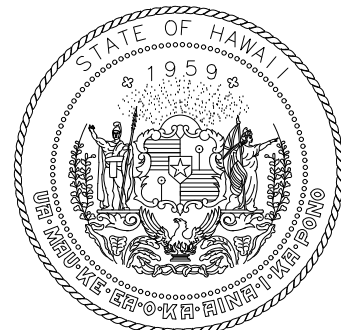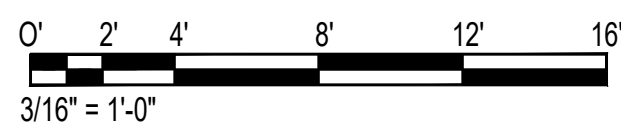

Airports Division
DEPARTMENT OF TRANSPORTATION
STATE OF HAWAII

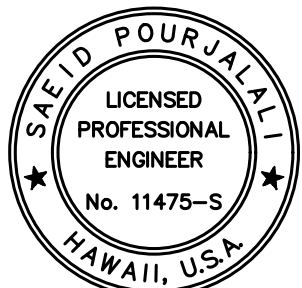


Saif Pourjalebi
04/30/2024
Licensed Expiration Date

This work was prepared by me or under my supervision

DSGN.	DRWN.	CHKD.	APPD.
MG	MG	SP	

KEY PLAN / NOTES:

2ND LEVEL DH ROADWAY

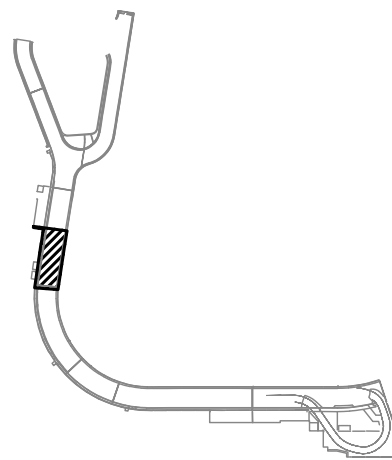

NO.	DATE	REVISIONS
-----	------	-----------

CONSTRUCTION DOCUMENTS

SEPTEMBER, 2022
DATE

PROJECT TITLE :

**EWA AND DH CONCOURSE
ROADWAY IMPROVEMENTS
PHASE 1**

AT
DANIEL K. INOUE INTERNATIONAL AIRPORT
HONOLULU, OAHU, HAWAII

PROJECT NO.:

AO1043-32

SHEET TITLE:

**DIAMOND HEAD
WING - SECOND
FLOOR PARTIAL
REPAIR PLAN G**

DATE :
SEPTEMBER, 2022
SHEET :

DWG. NO.

S-D-218

113 OF 247 SHEETS



DRAIN. SEE MECHANICAL
DRAWINGS

(E) BUILDING
LINE

MATCH LINE D2-G

FOR EXPANSION
JOINT TRANSITION
DETAIL, SEE

2
S-302

(E) COLUMN

EXPANSION JOINT
WATERPROOFING

2
S-301

FOR TYP. CURB
TRANSITION DETAIL
SEE

4
S-300

CONTINUE EXPANSION
JOINT TO EXTERIOR
VERTICAL FACE OR
PLANTER WALLS.
FOR EXPANSION JOINT
VERTICAL WATERPROOFING
TRANSITION SEE

2
S-302

LIMIT OF SCOPE

EDGE OF PLANTER

DRAIN. SEE MECHANICAL
DRAWINGS

SJ-1

2'-0"
ENCLOSURE
POUR

ROADWAY

CJ-1

SJ-1

(E) SIDEWALK

SJ-1

189'00'00"

180.06'

8+00

9+00

PAVEMENT SLAB

(E) OUTER
CONCRETE COLUMN,
TYP.

(E) PLANTER

BLDG
SECT


1
S-400

2
S-400


LEGEND:

SJ-1 DENOTES CONTROL JOINT, SEE
SHEET S-100
CJ-1 DENOTES CONSTRUCTION JOINT, SEE
SHEET S-100

0' 2' 4' 8' 12' 16'
3/16" = 1'-0"

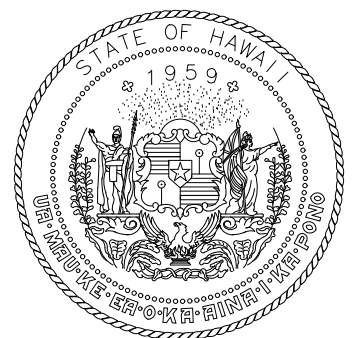

Airports Division
DEPARTMENT OF TRANSPORTATION
STATE OF HAWAII

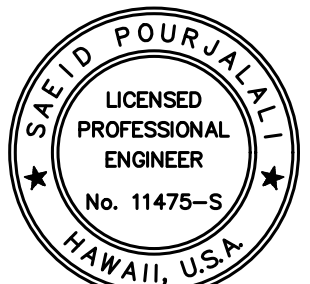


Daniel K. Inouye
04/30/2024
Licensed Expiration Date

This work was prepared by me or under my supervision

DSGN.	DRWN.	CHKD.	APPD.
MG	MG	SP	

KEY PLAN / NOTES:

2ND LEVEL DH ROADWAY

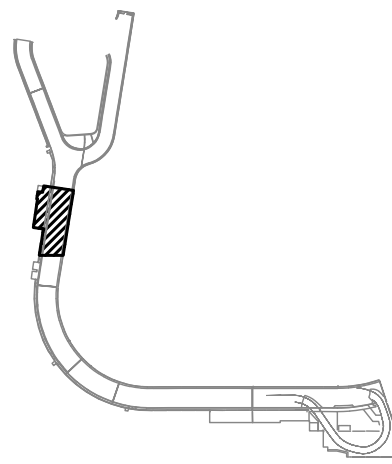

NO.	DATE	REVISIONS
-----	------	-----------

CONSTRUCTION DOCUMENTS

SEPTEMBER, 2022
DATE

PROJECT TITLE :

**EWA AND DH CONCOURSE
ROADWAY IMPROVEMENTS
PHASE 1**

AT
DANIEL K. INOUE INTERNATIONAL AIRPORT
HONOLULU, OAHU, HAWAII

PROJECT NO.:

AO1043-32

SHEET TITLE:

**DIAMOND HEAD
WING - SECOND
FLOOR PARTIAL
REPAIR PLAN H**

DATE :

SEPTEMBER, 2022

SHEET :

114 OF 247 SHEETS

DWG. NO.

S-D-219

1
S-D-219

ENLARGED DH LEVEL 2 REPAIR PLAN H

SCALE: 3/16" = 1'-0"

P:\S\151-520\15183 DOT Airports - 2nd and 3rd Level Roadway Improvements\004 Drawings\Structural\AutoCAD_format\2022-09-14 Phase 1 - Prebid Changes\2-04 S-D-212 Enlarged Diamond Head Repair Plans.dwg, 9/20/2022 12:20:15 PM, mgoo