



Y:\PROJ\219219\DOTA REHAB 2ND 3RD FLR ROADS\CAD\SHS\219\076 ESCP SHEETS - EWA 2.DWG

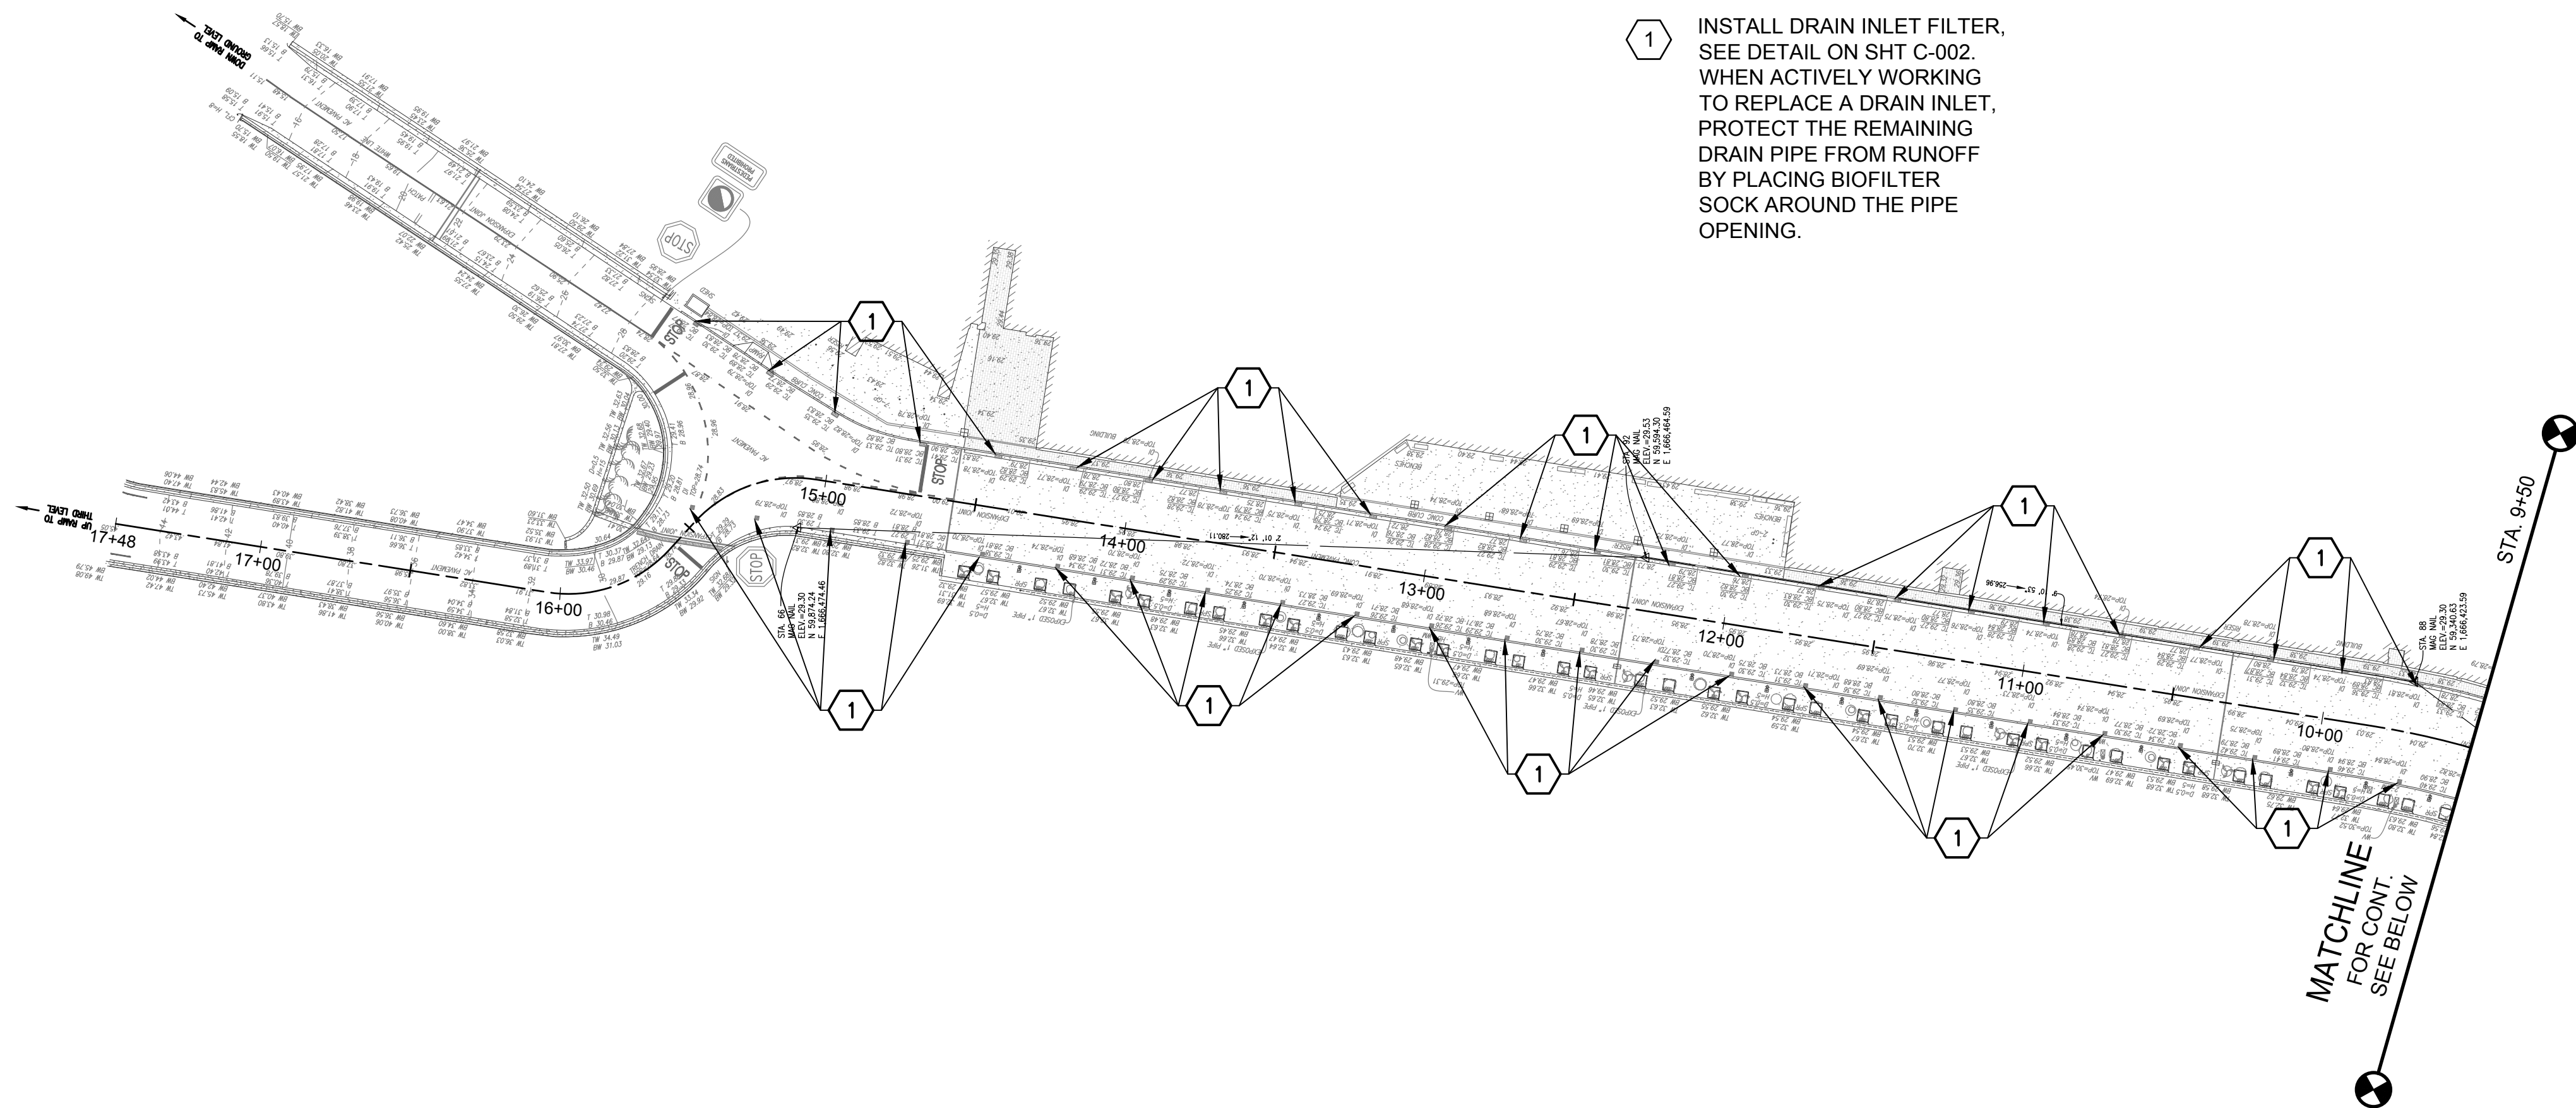

EROSION AND SEDIMENT CONTROL PLAN - EWA 2ND FLOOR
SCALE: 1"=40'

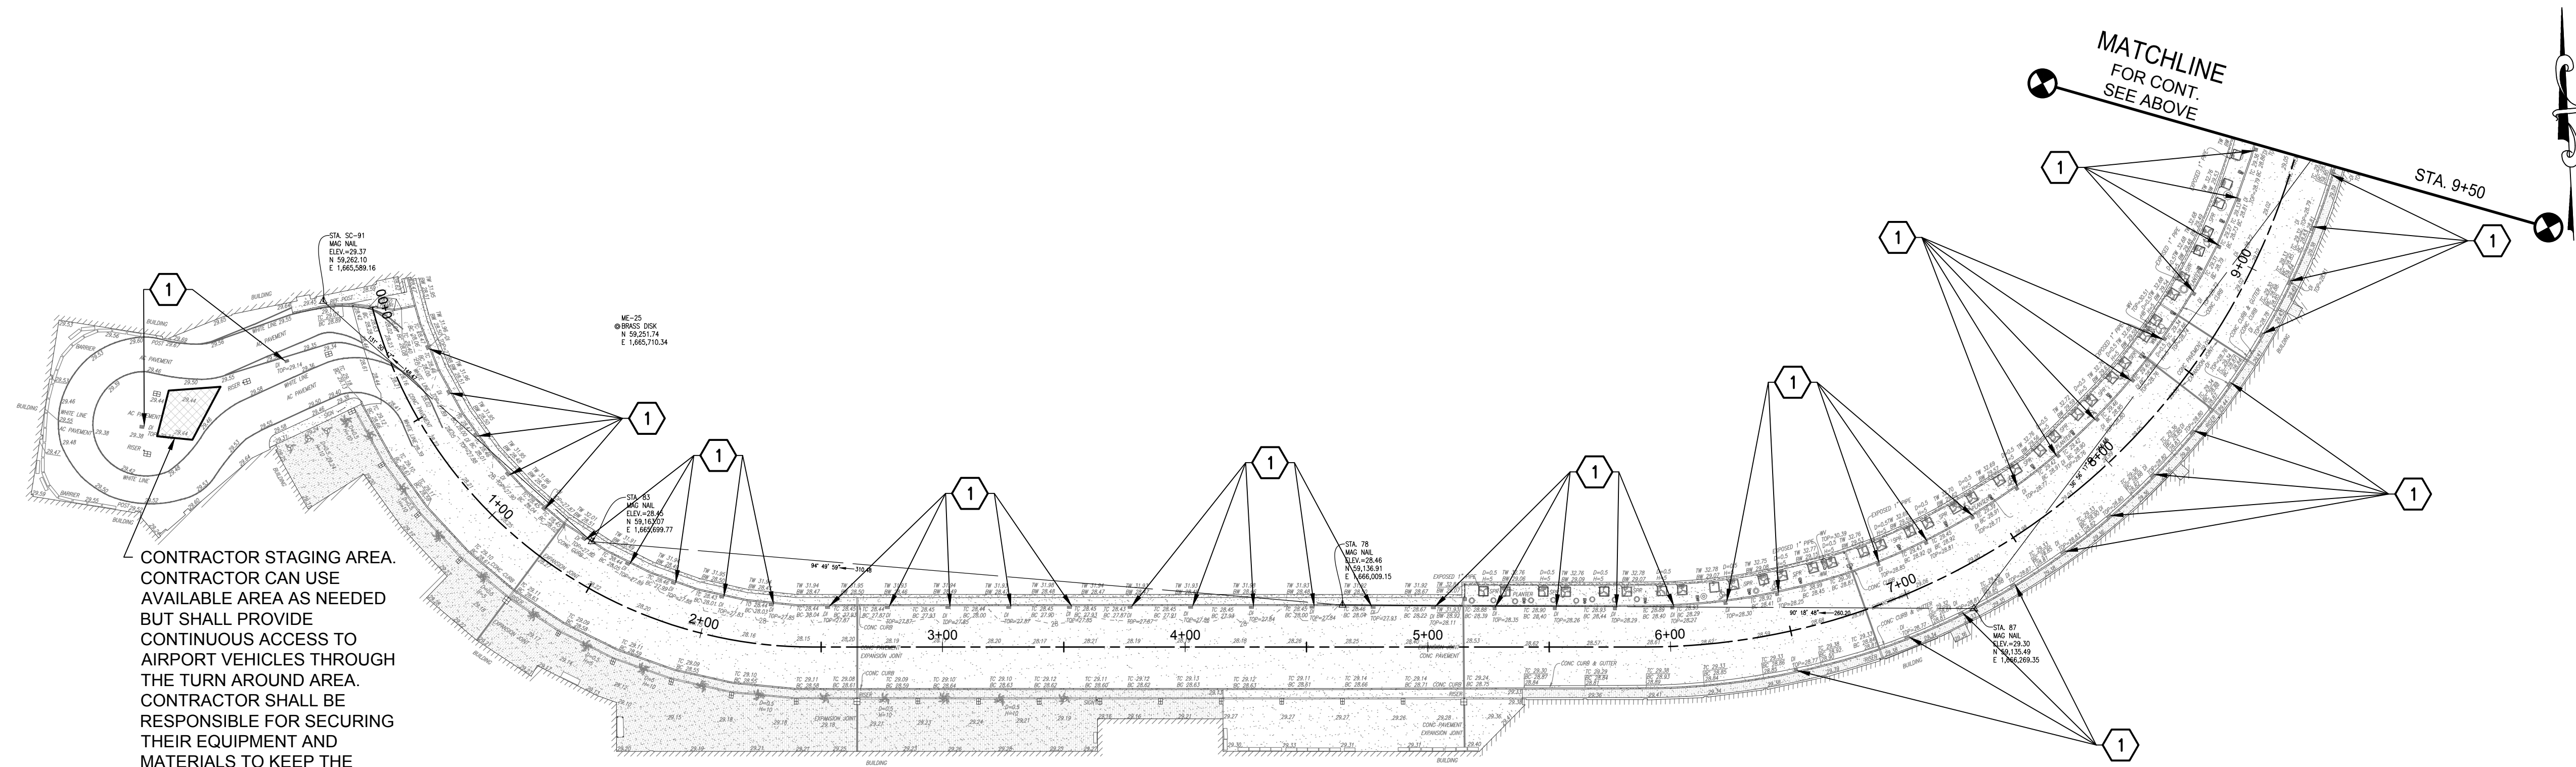


CONTRACTOR STAGING AREA.
CONTRACTOR CAN USE
AVAILABLE AREA AS NEEDED
BUT SHALL PROVIDE
CONTINUOUS ACCESS TO
AIRPORT VEHICLES THROUGH
THE TURN AROUND AREA.
CONTRACTOR SHALL BE
RESPONSIBLE FOR SECURING
THEIR EQUIPMENT AND
MATERIALS TO KEEP THE
PUBLIC OUT. PROVIDE
APPROPRIATE BMPs TO
PREVENT SPILLS OR WASTE
FROM ENTERING THE DRAIN
SYSTEM.

EROSION AND SEDIMENT CONTROL PLAN - EWA 2ND FLOOR
SCALE: 1"=40'



Airports Division
DEPARTMENT OF TRANSPORTATION
STATE OF HAWAII

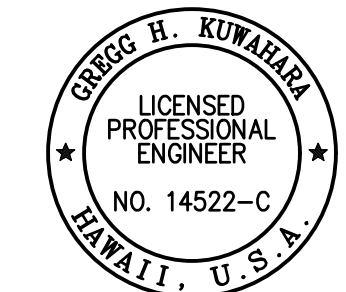

THIS WORK WAS PREPARED BY ME OR UNDER MY SUPERVISION AND
CONSTRUCTION OF THIS PROJECT WILL BE UNDER MY OBSERVATION.

Gregg H. Kuwahara


04/30/2024

SIGNATURE EXPIRATION DATE OF THE LICENSE

DSGN.	DRWN.	CHKD.	APPD.
GK	BA/EF	GK	CJ

KEY PLAN / NOTES:

2ND LEVEL EWA ROADWAY

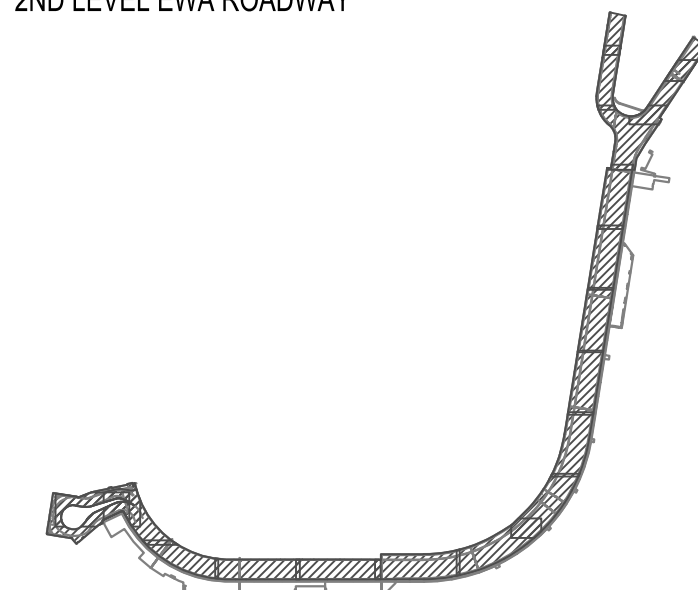

NO.	DATE	REVISIONS
-----	------	-----------

CONSTRUCTION DOCUMENTS

SEPTEMBER, 2022

DATE

PROJECT TITLE :

**EWA AND DH CONCOURSE
ROADWAY IMPROVEMENTS
PHASE 1**

AT
DANIEL K. INOUE INTERNATIONAL AIRPORT
HONOLULU, OAHU, HAWAII

PROJECT NO.:

AO1043-32

SHEET TITLE:

ESCP EWA WING LEVEL 2

DATE :

SEPTEMBER, 2022


SHEET :

12 OF 247 SHEETS


DWG. NO.

C-E-701


Y:\PROJ\219219\DOTA REHAB 2ND 3RD FLR ROADS\CAD\SHS\219\076 ESCP SHEETS - EWA 3.DWG

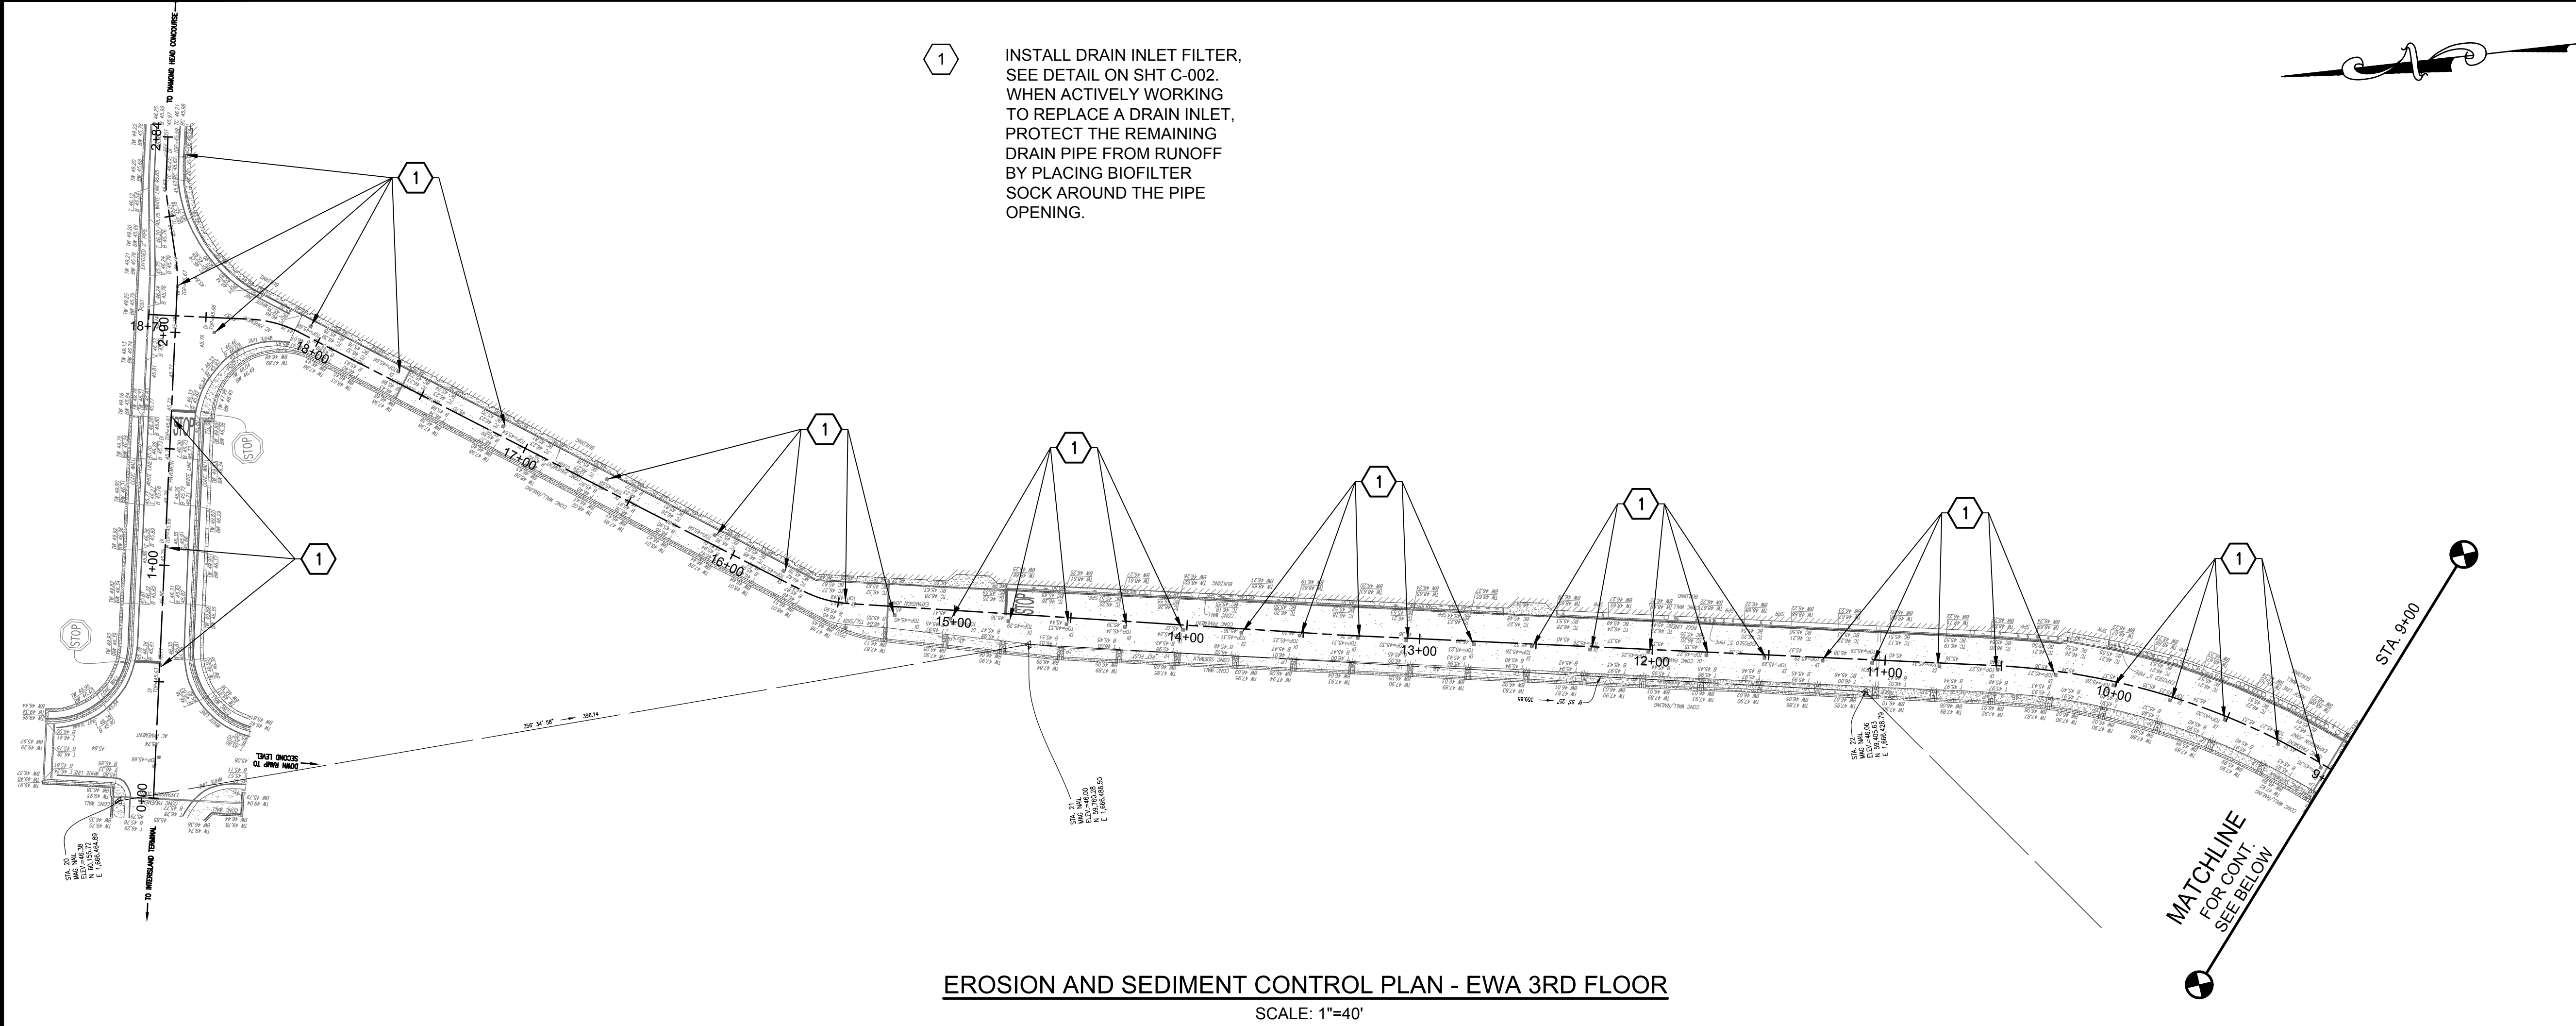


EROSION AND SEDIMENT CONTROL PLAN - EWA 3RD FLOOR
SCALE: 1"=40'

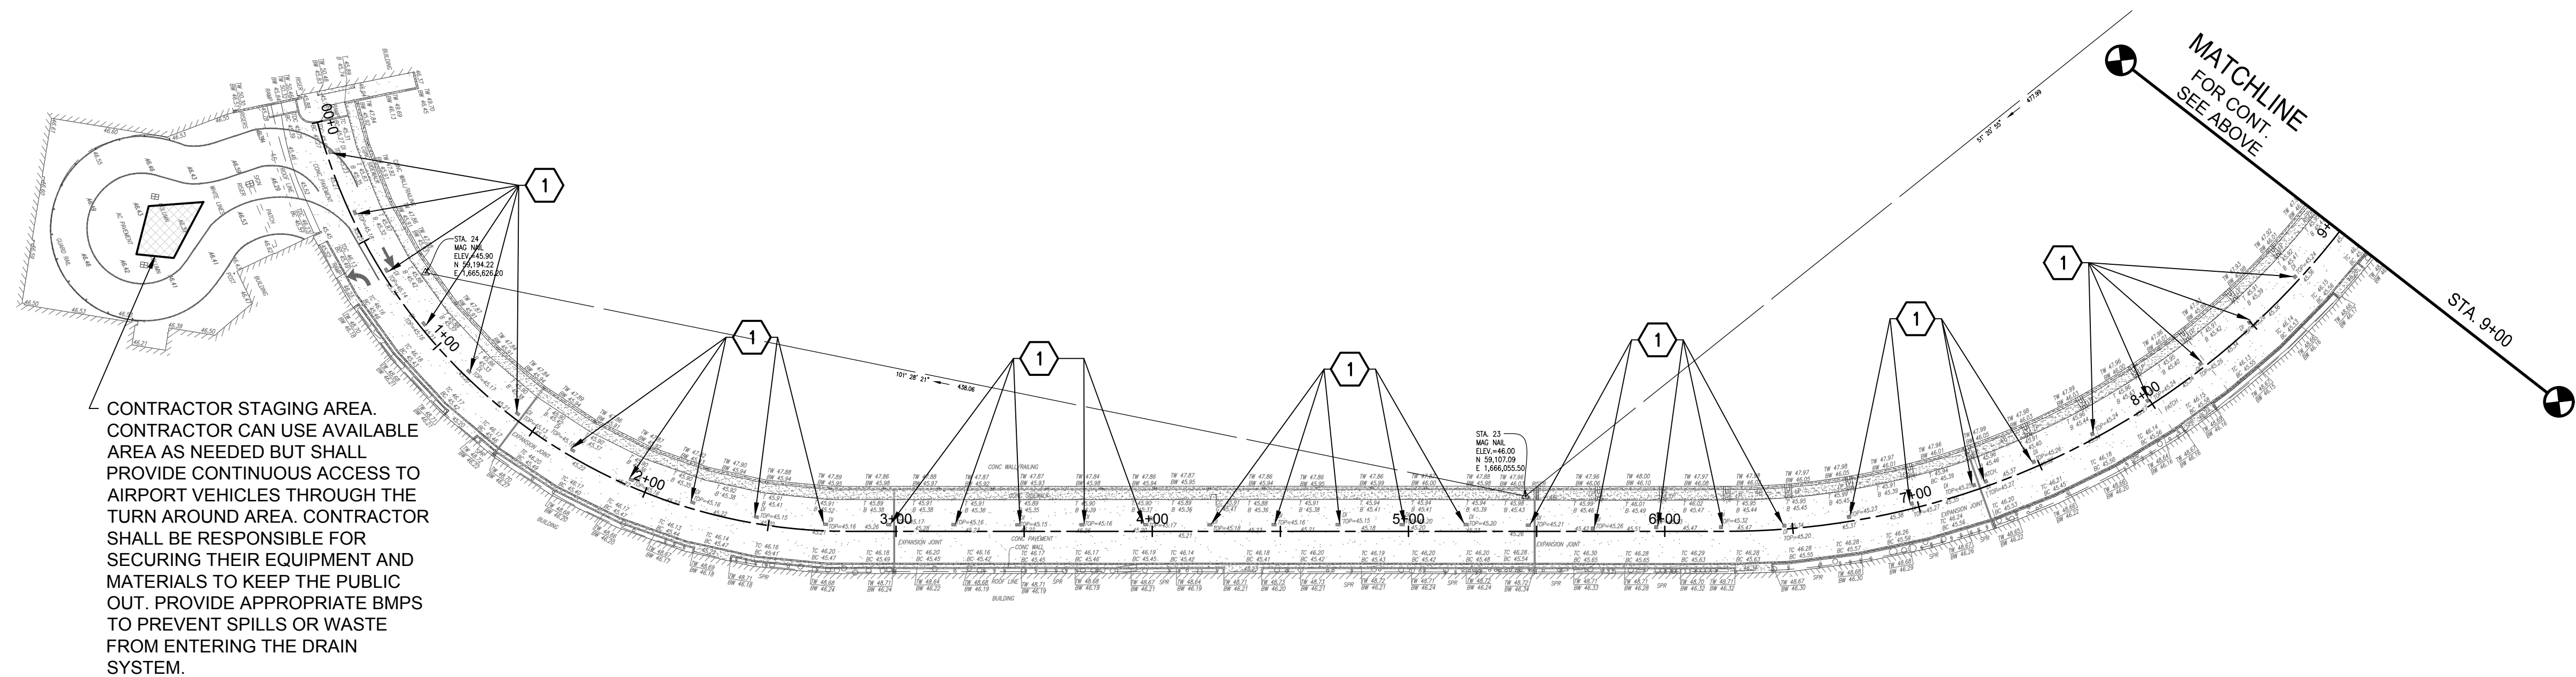

EROSION AND SEDIMENT CONTROL PLAN - EWA 3RD FLOOR
SCALE: 1"=40'

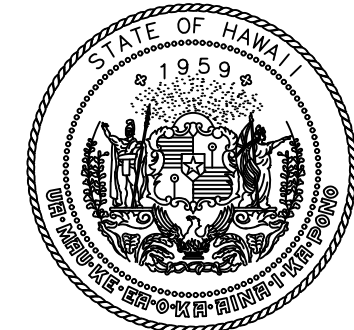

Airports Division
DEPARTMENT OF TRANSPORTATION
STATE OF HAWAII

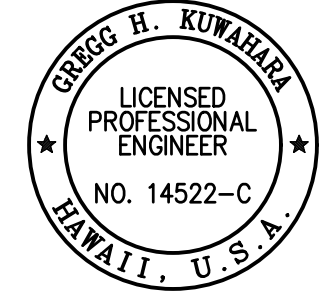

THIS WORK WAS PREPARED BY ME OR UNDER MY SUPERVISION AND CONSTRUCTION OF THIS PROJECT WILL BE UNDER MY OBSERVATION.

Gregg H. Kuwahara


04/30/2024

SIGNATURE EXPIRATION DATE OF THE LICENSE

DSGN.	DRWN.	CHKD.	APPD.
GK	BA/EF	GK	CJ

KEY PLAN / NOTES:

3RD LEVEL EWA ROADWAY

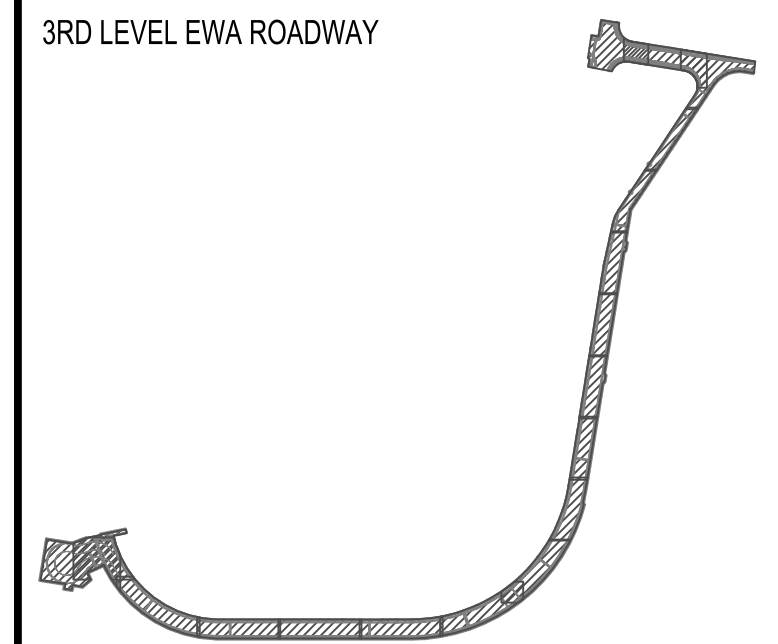

NO. DATE REVISIONS

CONSTRUCTION DOCUMENTS

SEPTEMBER, 2022
DATE

PROJECT TITLE :

EWA AND DH CONCOURSE
ROADWAY IMPROVEMENTS
PHASE 1

AT
DANIEL K. INOUE INTERNATIONAL AIRPORT
HONOLULU, OAHU, HAWAII

PROJECT NO.:

AO1043-32

SHEET TITLE:

ESCP EWA WING LEVEL 3

DATE :
SEPTEMBER, 2022
SHEET :

DWG. NO.

C-E-801

13 OF 247 SHEETS