


 
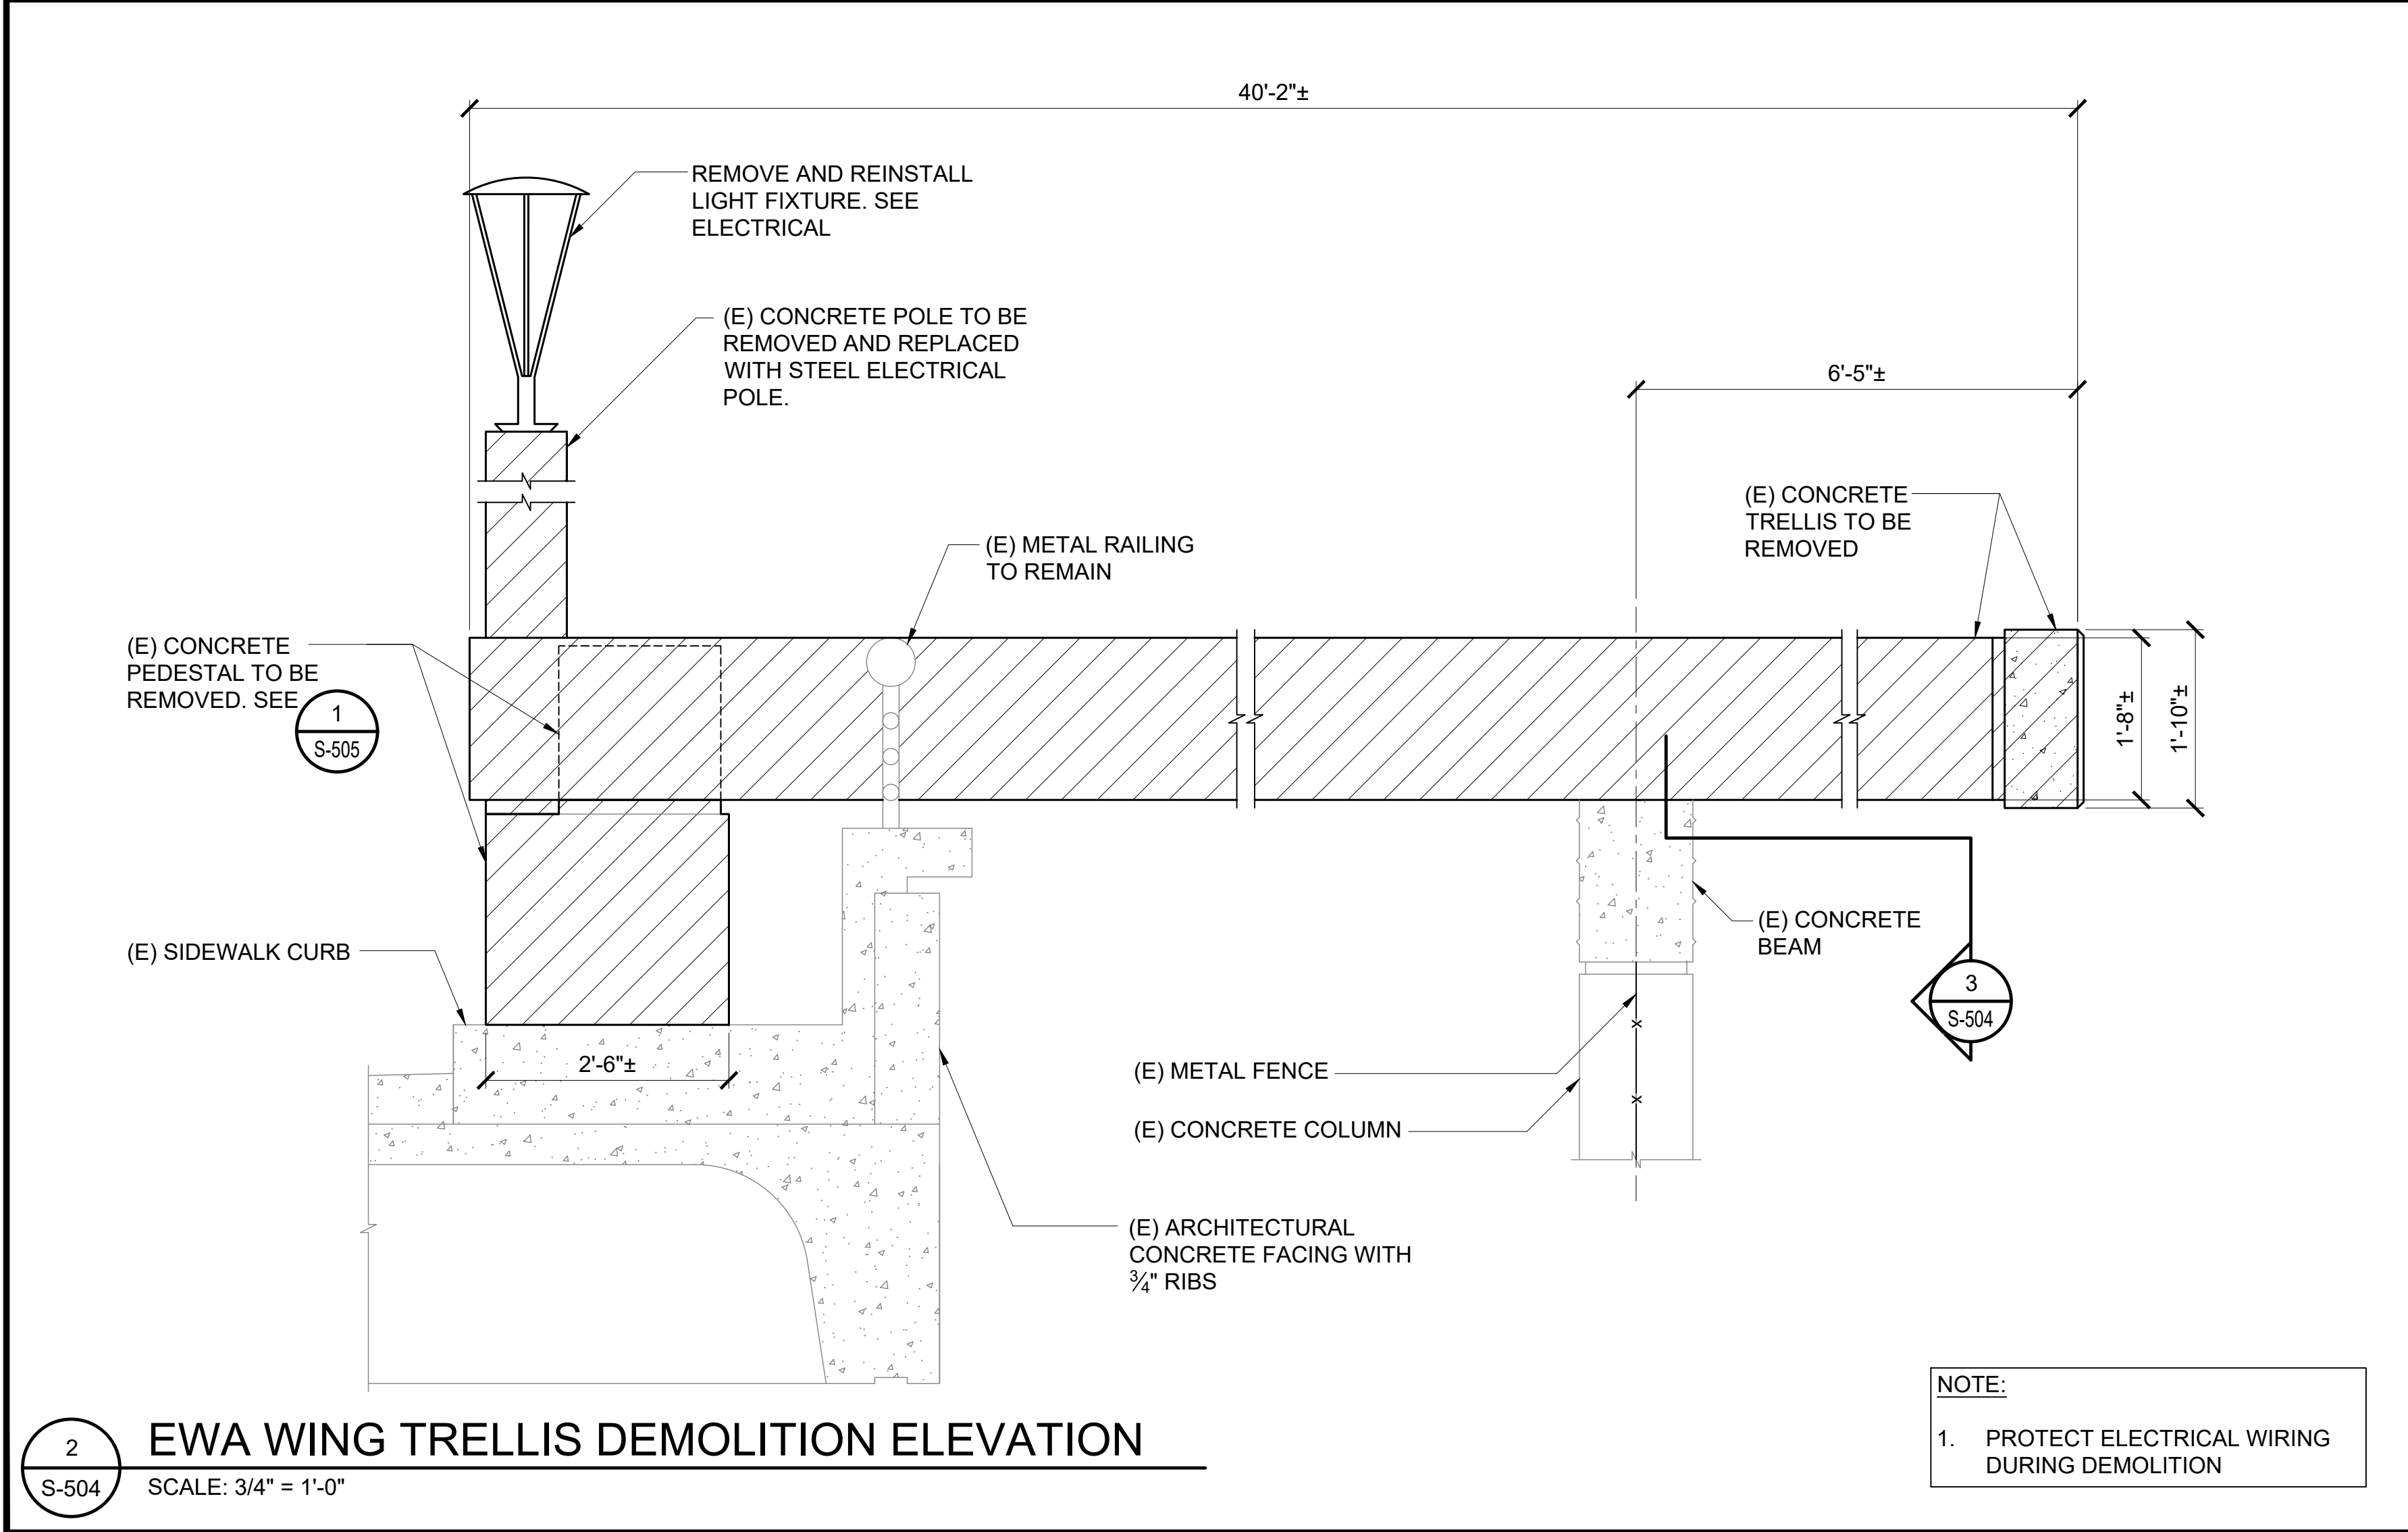


P:\S\151-520\15183 DOT Airports - 2nd and 3rd Level Roadway Improvements\004 Drawings\Structural\AutoCAD_format\2022-09-14 Phase 1 - Prebid Changes\0-08 S-500 Demolition Details.dwg 9/20/2022 12:19:11 PM mgoo

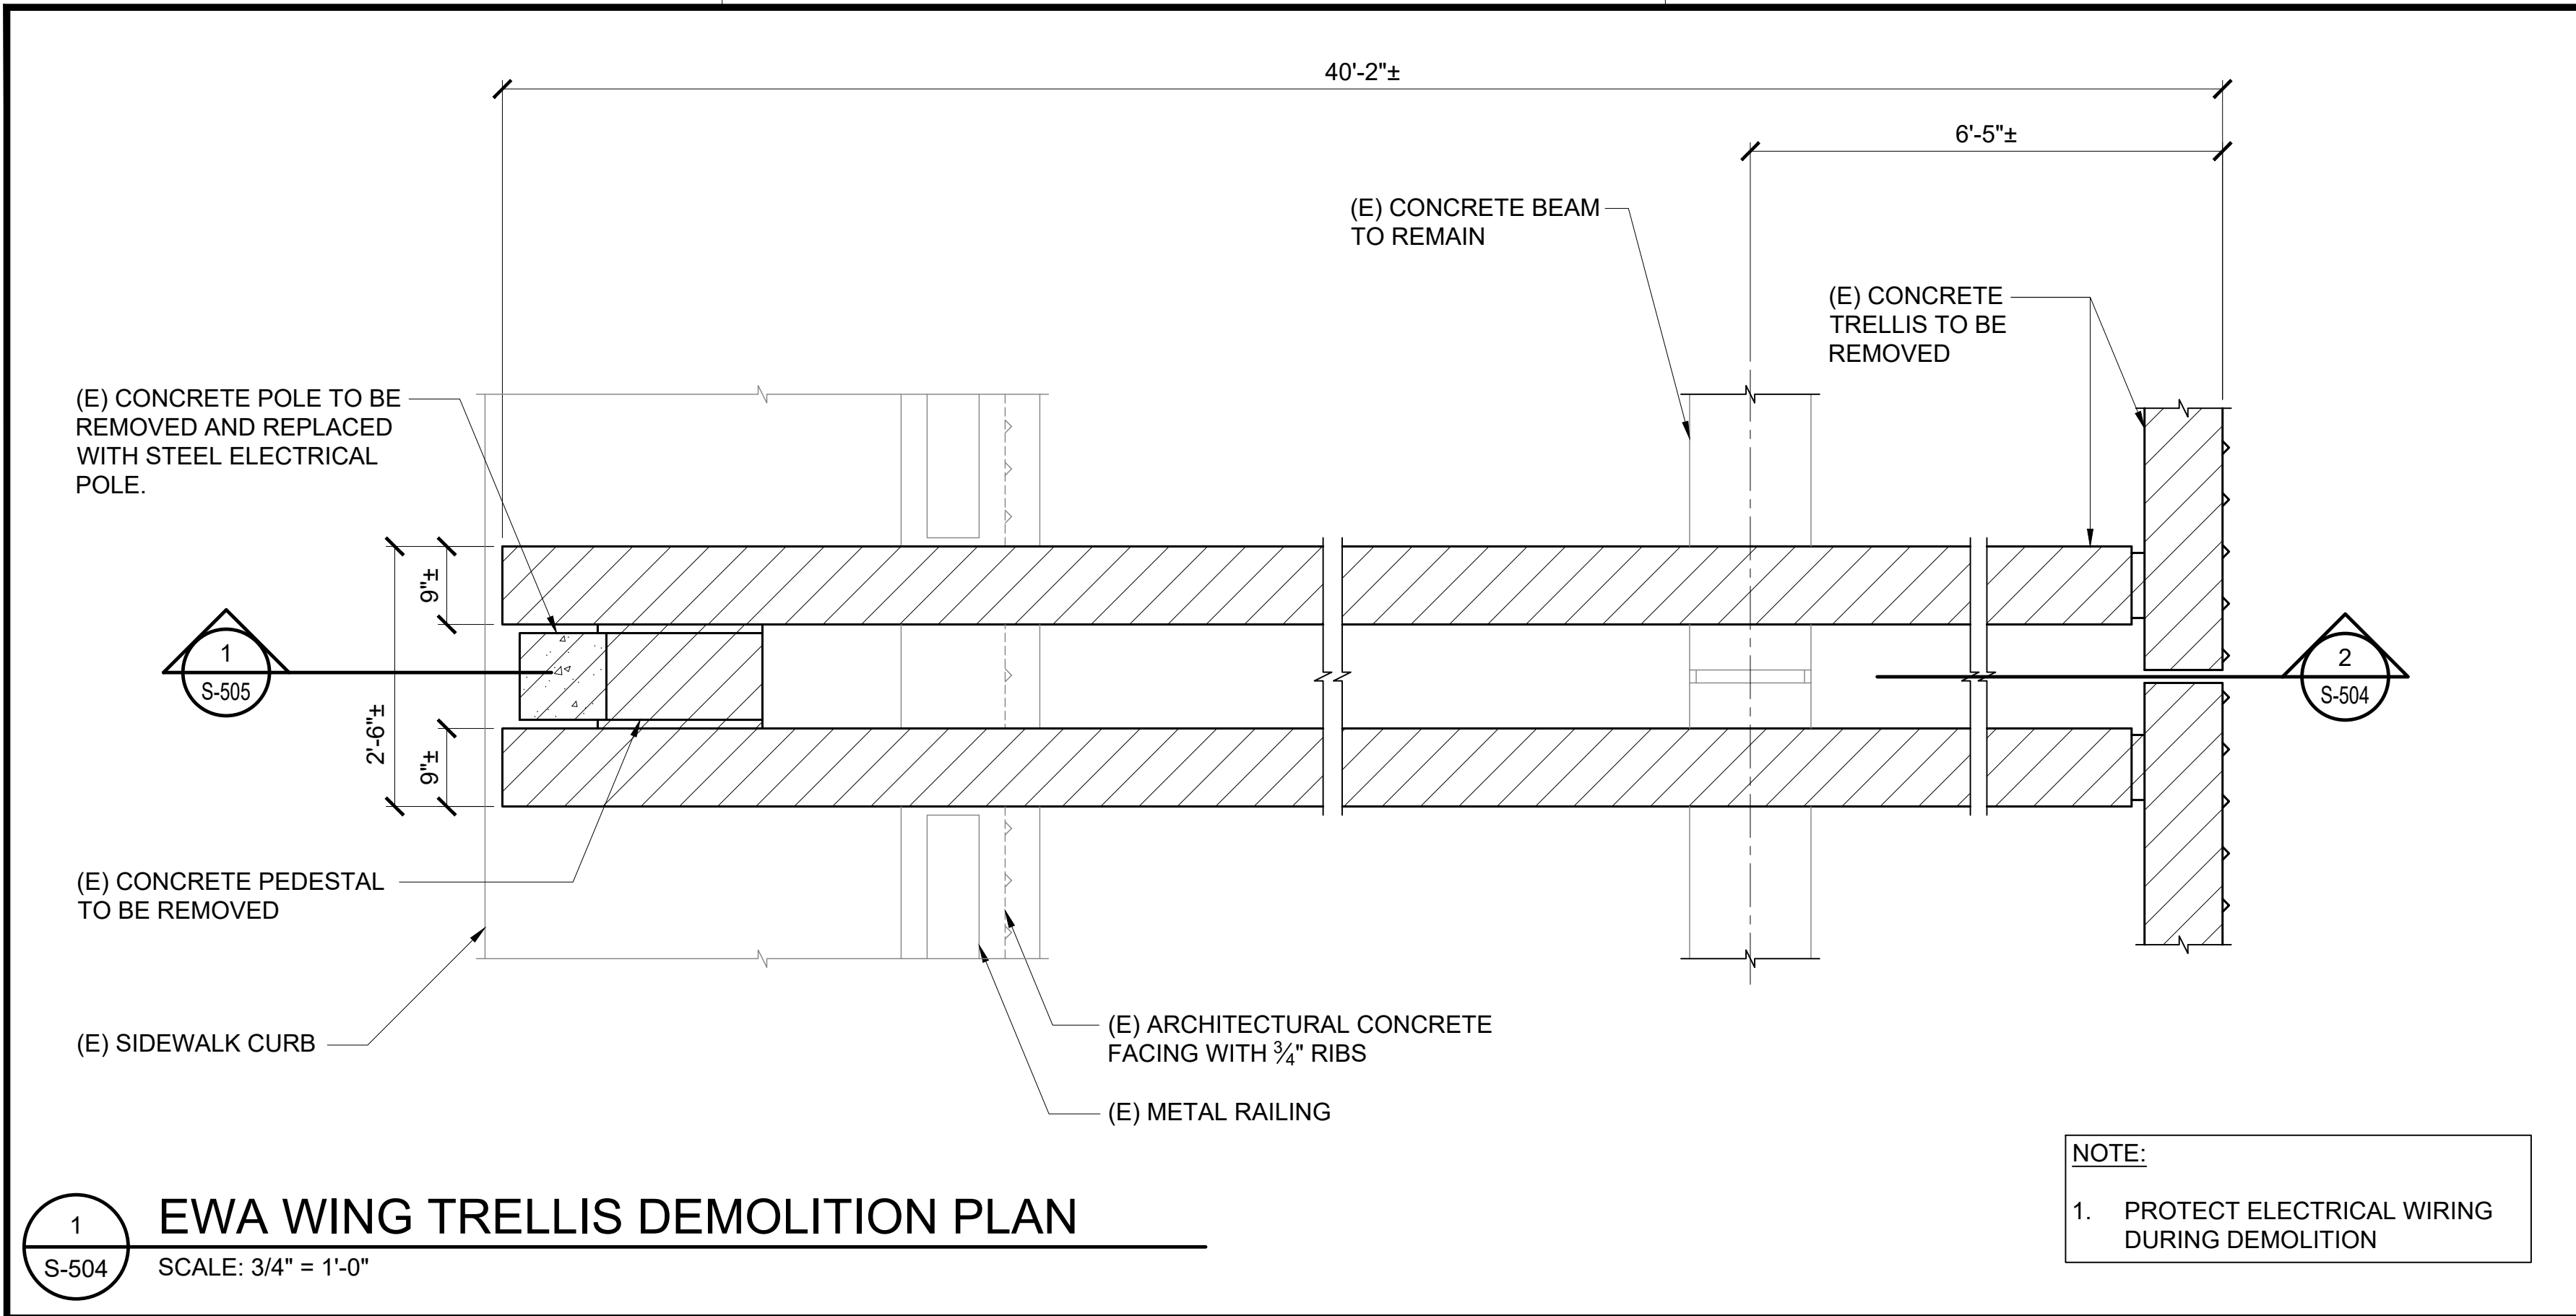

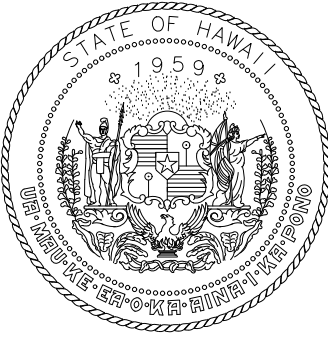

Airports Division
DEPARTMENT OF TRANSPORTATION
STATE OF HAWAII

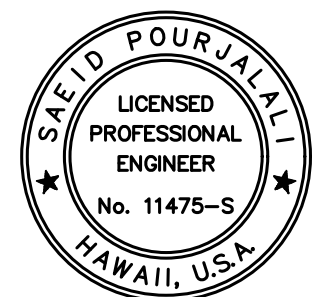

Saeed Pourjafari
04/30/2024
Licensed Expiration Date

This work was prepared by me or under my supervision

DSGN.	DRWN.	CHKD.	APPD.
MG	MG	SP	

KEY PLAN / NOTES:

NO.	DATE	REVISIONS
CONSTRUCTION DOCUMENTS SEPTEMBER, 2022 DATE		
PROJECT TITLE : EWA AND DH CONCOURSE ROADWAY IMPROVEMENTS PHASE 1 AT DANIEL K. INOUE INTERNATIONAL AIRPORT HONOLULU, OAHU, HAWAII		
PROJECT NO.: A01043-32		
SHEET TITLE: EWA TRELLIS DEMOLITION		
DATE : SEPTEMBER, 2022		DWG. NO. S-504
SHEET : 40 OF 247 SHEETS		