

MATCH LINE E3-A

(E) SIDEWALK

345'00'00"
1.00'

PC: 0+01.00

E3-WD-D739

E3-WD-S016

1
S-403

DRAIN INLET TO REPLACE
EXISTING, TYP.

1
S-E-402 BLDG
SECT

(E) RAILING

(E) SIDEWALK


MATCH LINE E3-B

1
S-E-301


ENLARGED EWA LEVEL 3 PLAN A

SCALE: 3/16" = 1'-0"

0' 2' 4' 8' 12' 16'
3/16" = 1'-0"

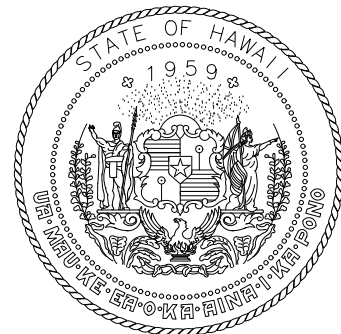

Airports Division
DEPARTMENT OF TRANSPORTATION
STATE OF HAWAII

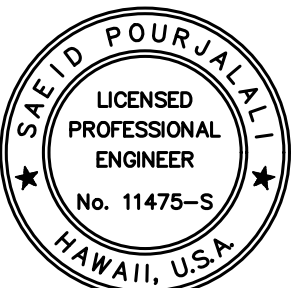

Saif Pourjalali

04/30/2024


Licensed Expiration Date

This work was prepared by me or under my supervision

DSGN.	DRWN.	CHKD.	APPD.
MG	MG	SP	

KEY PLAN / NOTES:

3RD LEVEL EWA
ROADWAY

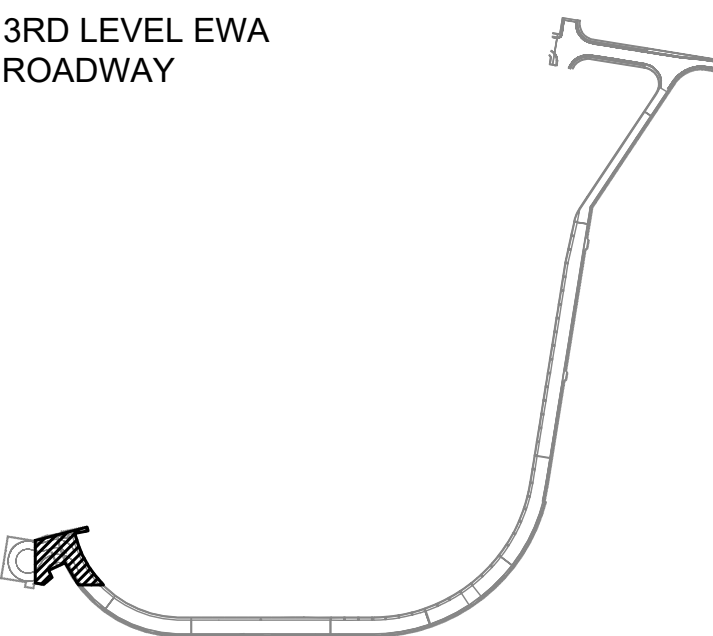

NO.	DATE	REVISIONS
-----	------	-----------

CONSTRUCTION DOCUMENTS

SEPTEMBER, 2022
DATE

PROJECT TITLE :

**EWA AND DH CONCOURSE
ROADWAY IMPROVEMENTS
PHASE 1**

AT
DANIEL K. INOUE INTERNATIONAL AIRPORT
HONOLULU, OAHU, HAWAII

PROJECT NO.:

AO1043-32

SHEET TITLE:

**EWA WING - THIRD
FLOOR PARTIAL
PLAN A**

DATE :

SEPTEMBER, 2022



SHEET :

77 OF 247 SHEETS


DWG. NO.

S-E-301


P:\S\151-5200\183 DOT Airports - 2nd and 3rd Level Roadway Improvements\004 Drawings\Structural\AutoCAD_format\2022-09-14 Phase 1 - Prebid Changes\1-06 S-E-301 Enlarged Ewa Plans.dwg 9/20/2022 12:19:45 PM, mgoo

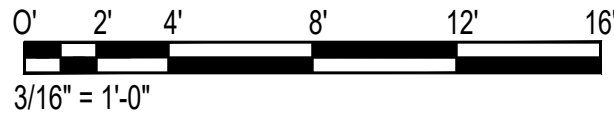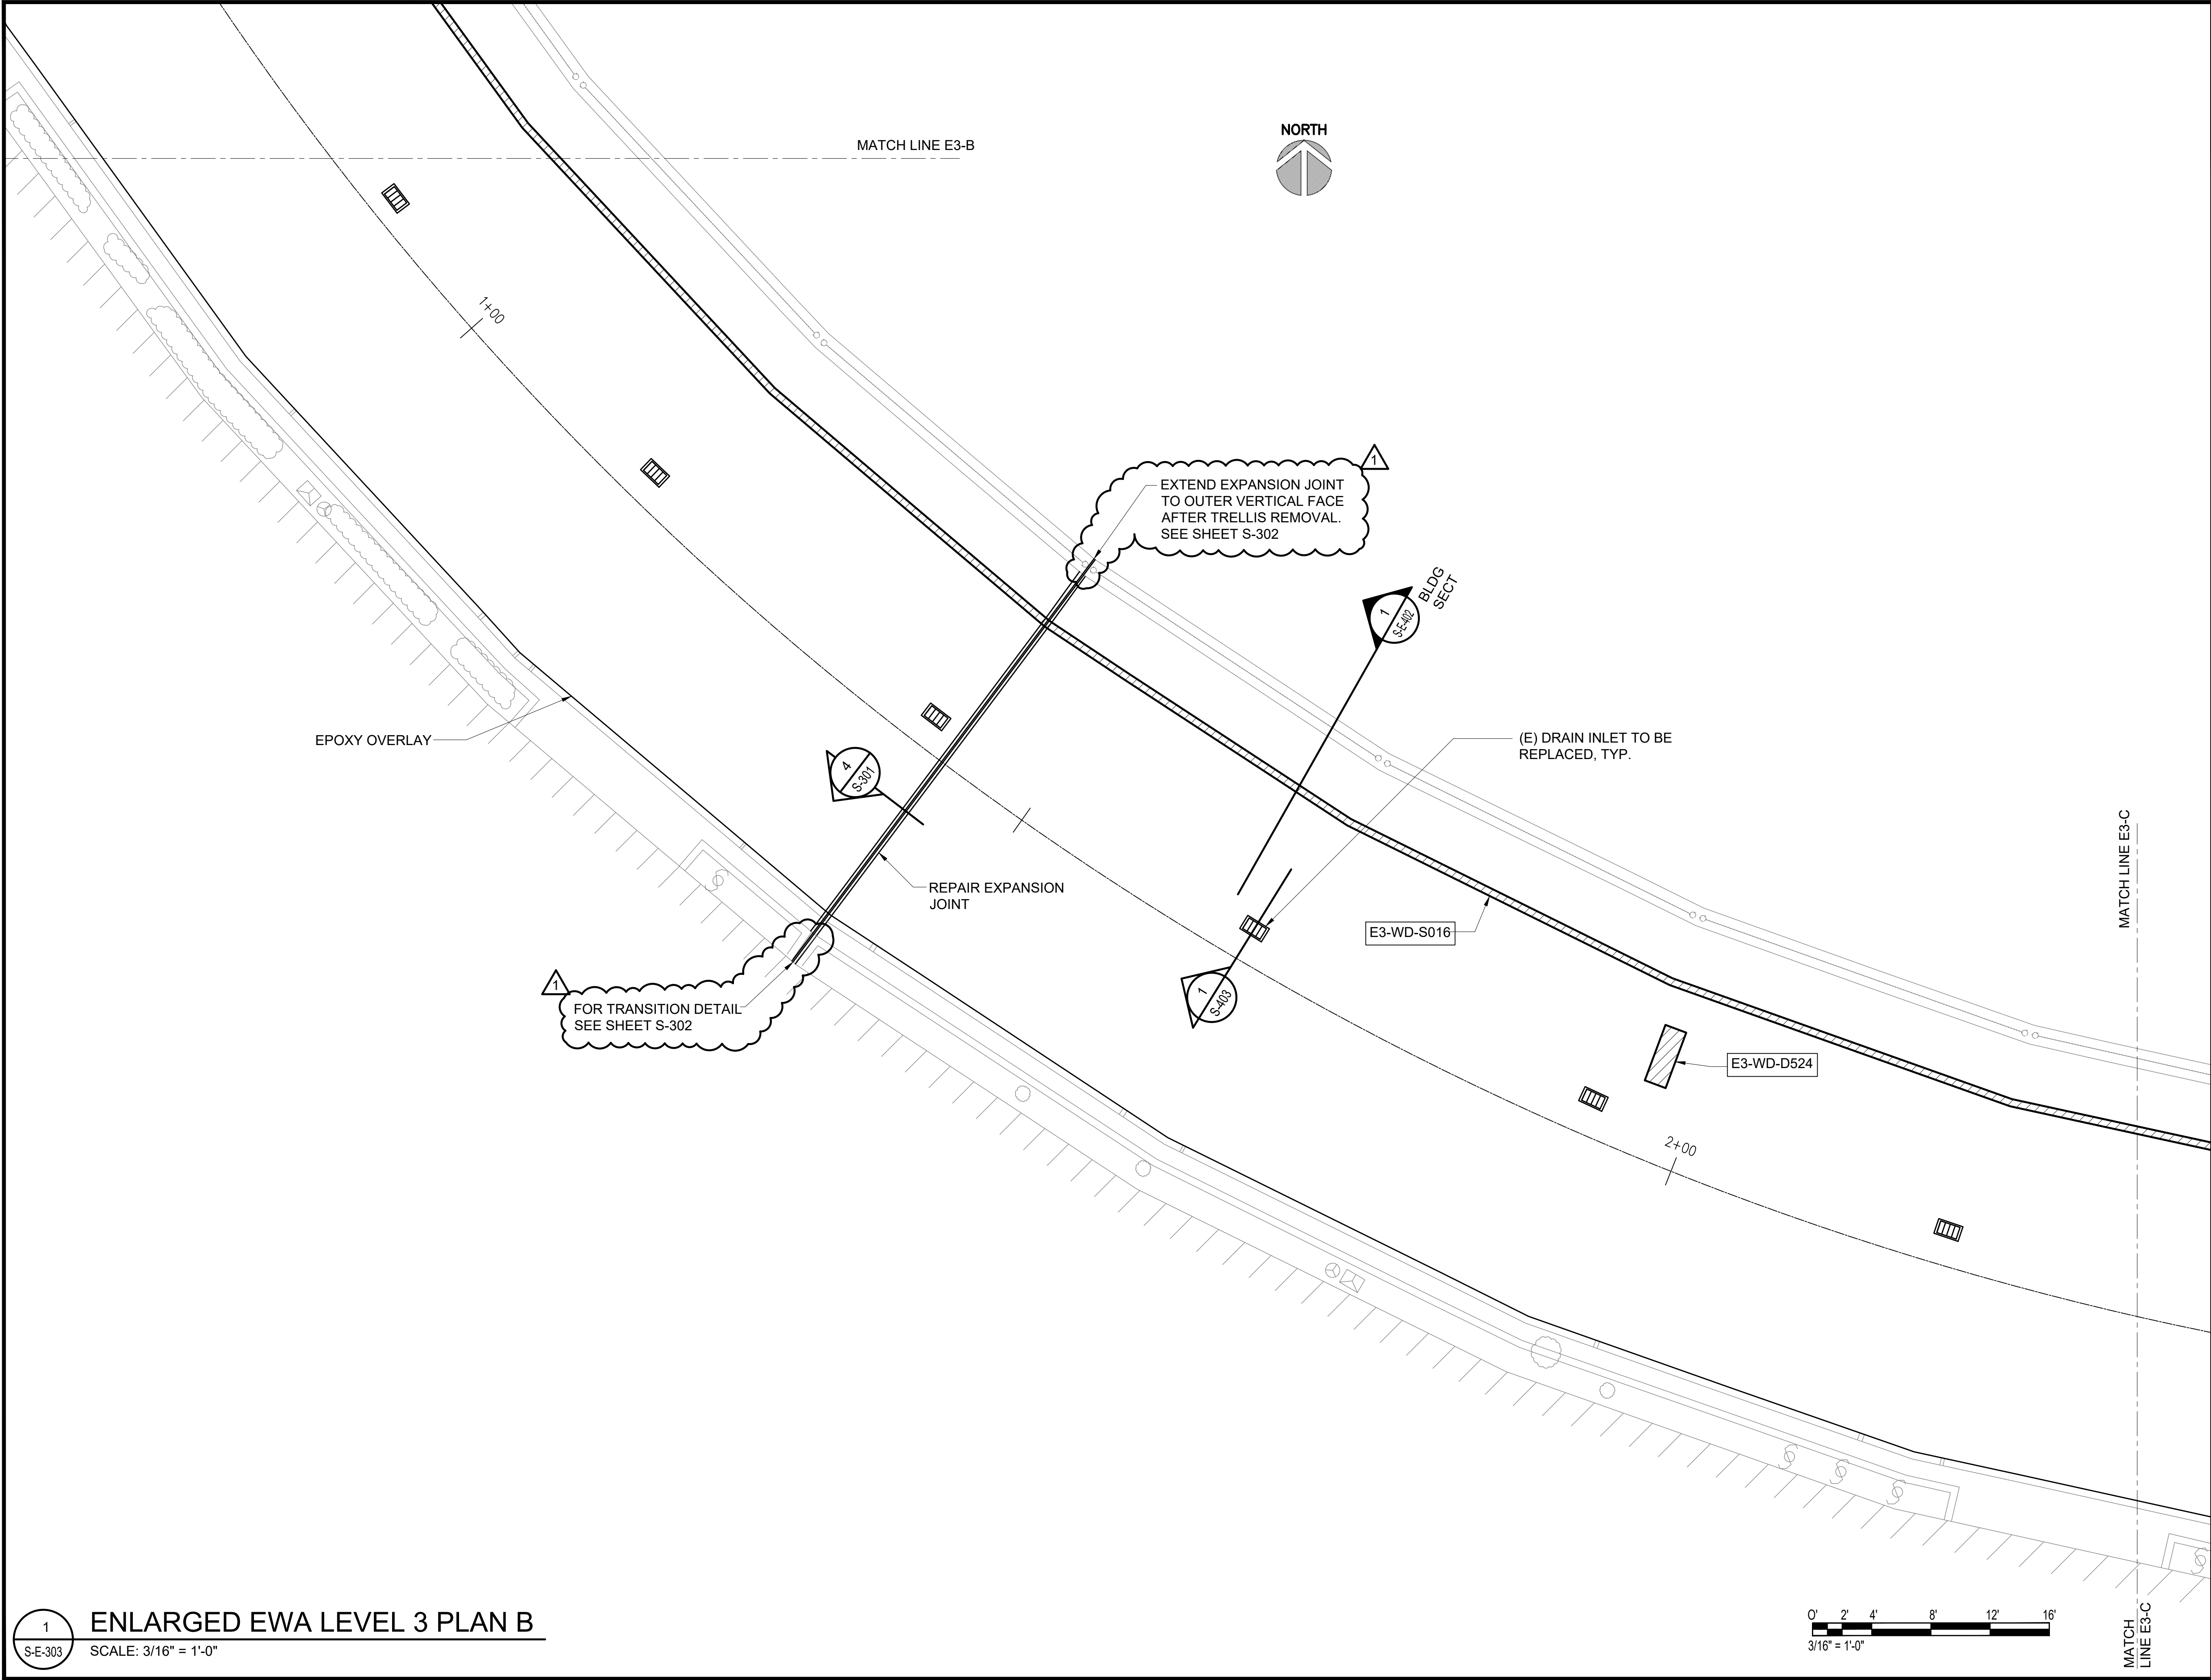

MATCH
LINE E3-C

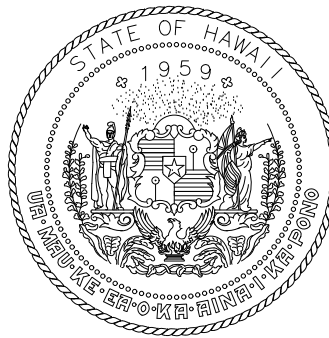

Airports Division
DEPARTMENT OF TRANSPORTATION
STATE OF HAWAII

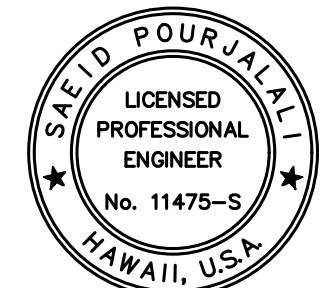


Saif Pourjafari
04/30/2024

Licensed Expiration Date

This work was prepared by me or under my supervision

DSGN.	DRWN.	CHKD.	APPD.
MG	MG	SP	

KEY PLAN / NOTES:

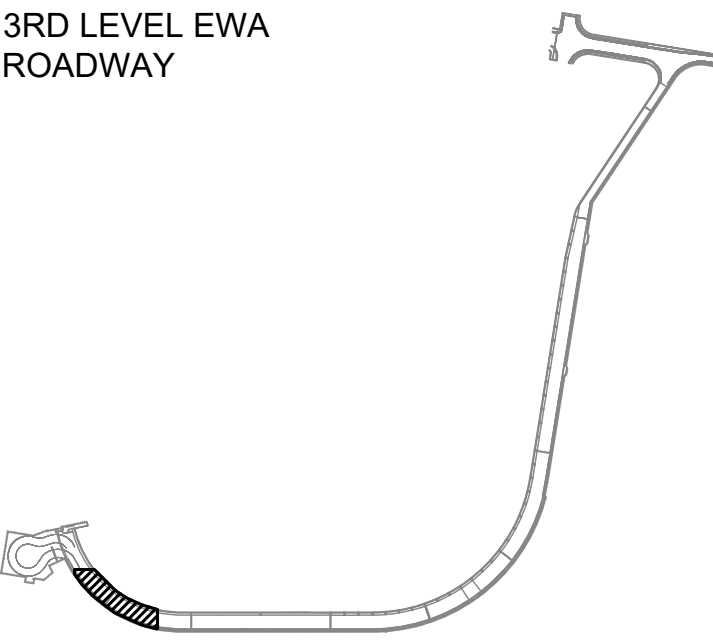

NO.	DATE	REVISIONS
1	10/20/22	ADDENDUM 1

CONSTRUCTION DOCUMENTS

SEPTEMBER, 2022
DATE

PROJECT TITLE :

EWA AND DH CONCOURSE
ROADWAY IMPROVEMENTS
PHASE 1

AT
DANIEL K. INOUE INTERNATIONAL AIRPORT
HONOLULU, OAHU, HAWAII

PROJECT NO.:

AO1043-32

SHEET TITLE:



EWA WING - THIRD
FLOOR PARTIAL
PLAN B

DATE :
SEPTEMBER, 2022
SHEET :


DWG. NO.

S-E-302

78 OF 247 SHEETS

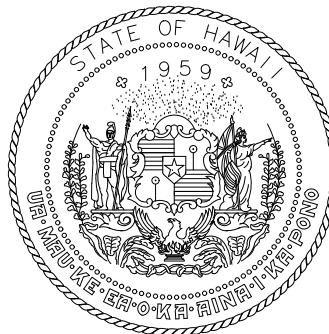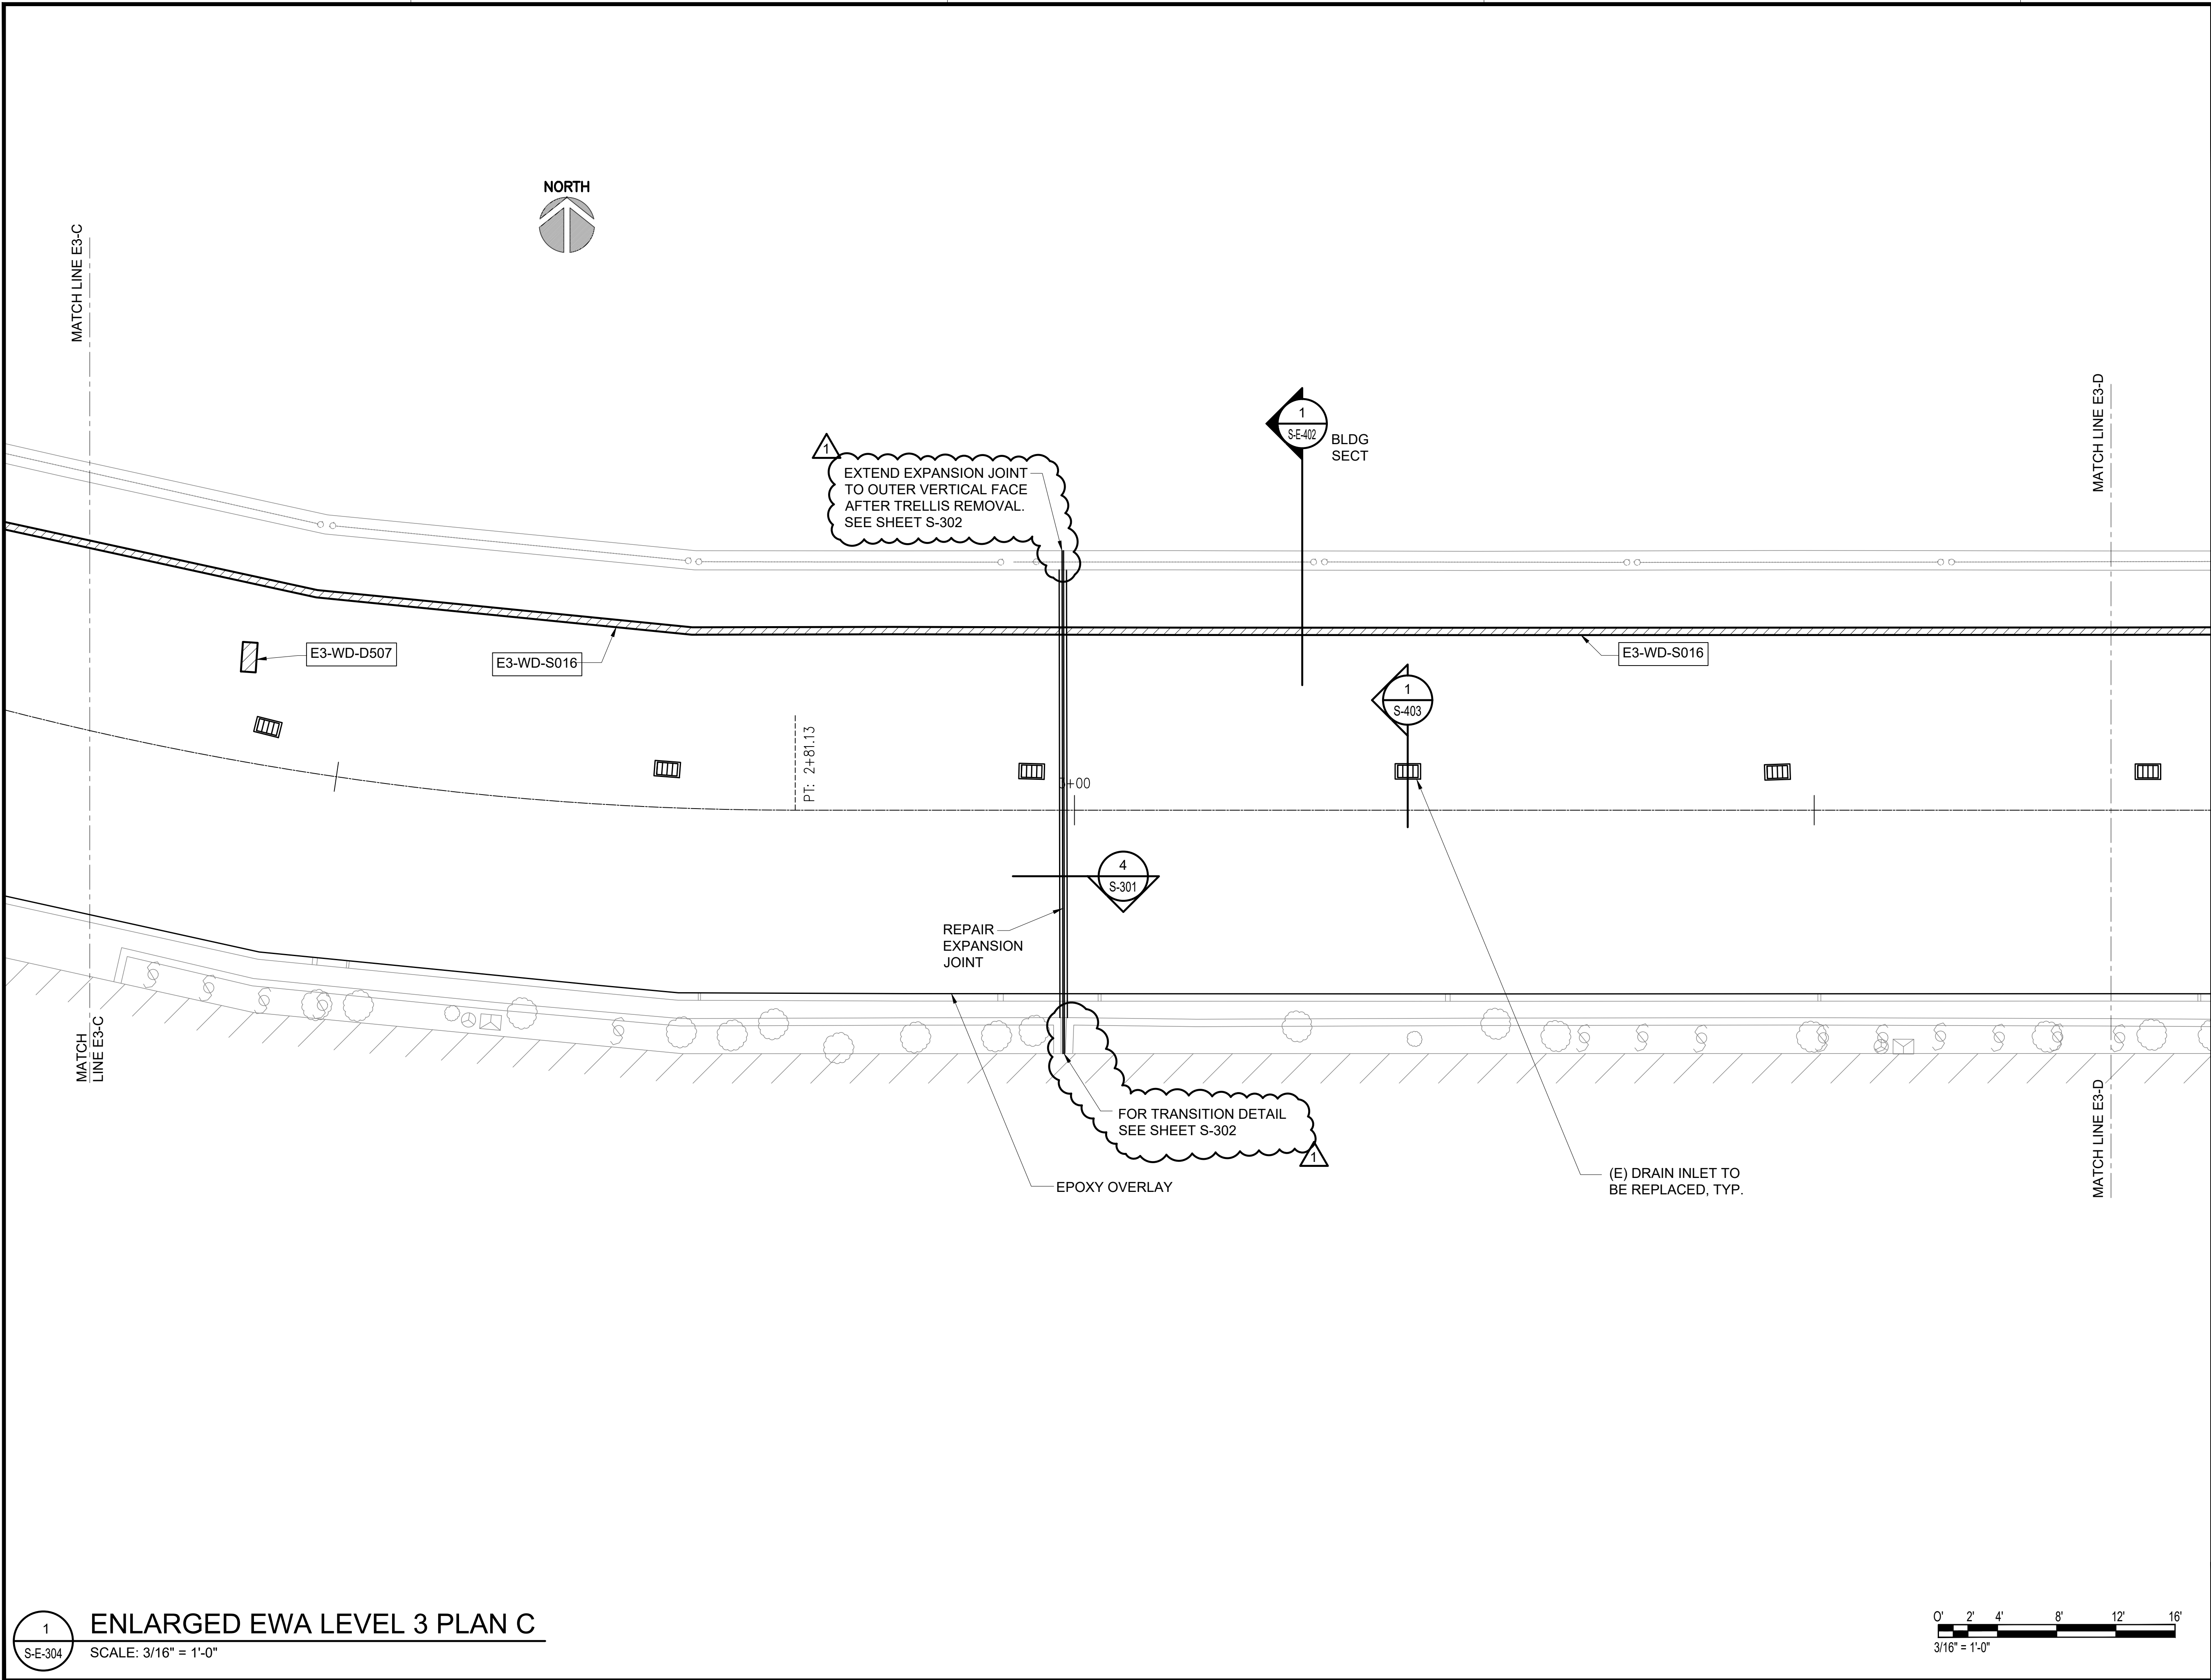

Airports Division
DEPARTMENT OF TRANSPORTATION
STATE OF HAWAII

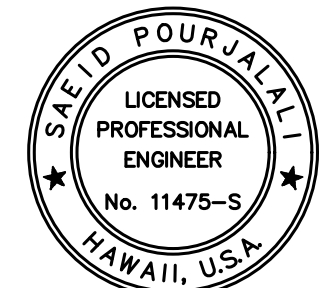

Saif Pourjalebi
04/30/2024
Licensed Expiration Date

This work was prepared by me or under my supervision			
DSGN.	DRWN.	CHKD.	APPD.
MG	MG	SP	

KEY PLAN / NOTES:



NO.	DATE	REVISIONS
1	10/20/22	ADDENDUM 1

CONSTRUCTION DOCUMENTS
SEPTEMBER, 2022
DATE

PROJECT TITLE :
EWA AND DH CONCOURSE
ROADWAY IMPROVEMENTS
PHASE 1

AT
DANIEL K. INOUE INTERNATIONAL AIRPORT
HONOLULU, OAHU, HAWAII



PROJECT NO.:
AO1043-32

SHEET TITLE:



EWA WING - THIRD
FLOOR PARTIAL
PLAN C

DATE :	DWG. NO. S-E-303
SEPTEMBER, 2022	
SHEET :	
79 OF 247 SHEETS	


P:\S\151-5200\183 DOT Airports - 2nd and 3rd Level Roadway Improvements\004 Drawings\Structural\AutoCAD_format\2022-09-14 Phase 1 - Prebid Changes\1-06 S-E-301 Enlarged Ewa Plans.dwg 9/20/2022 12:19:46 PM, mpo

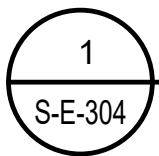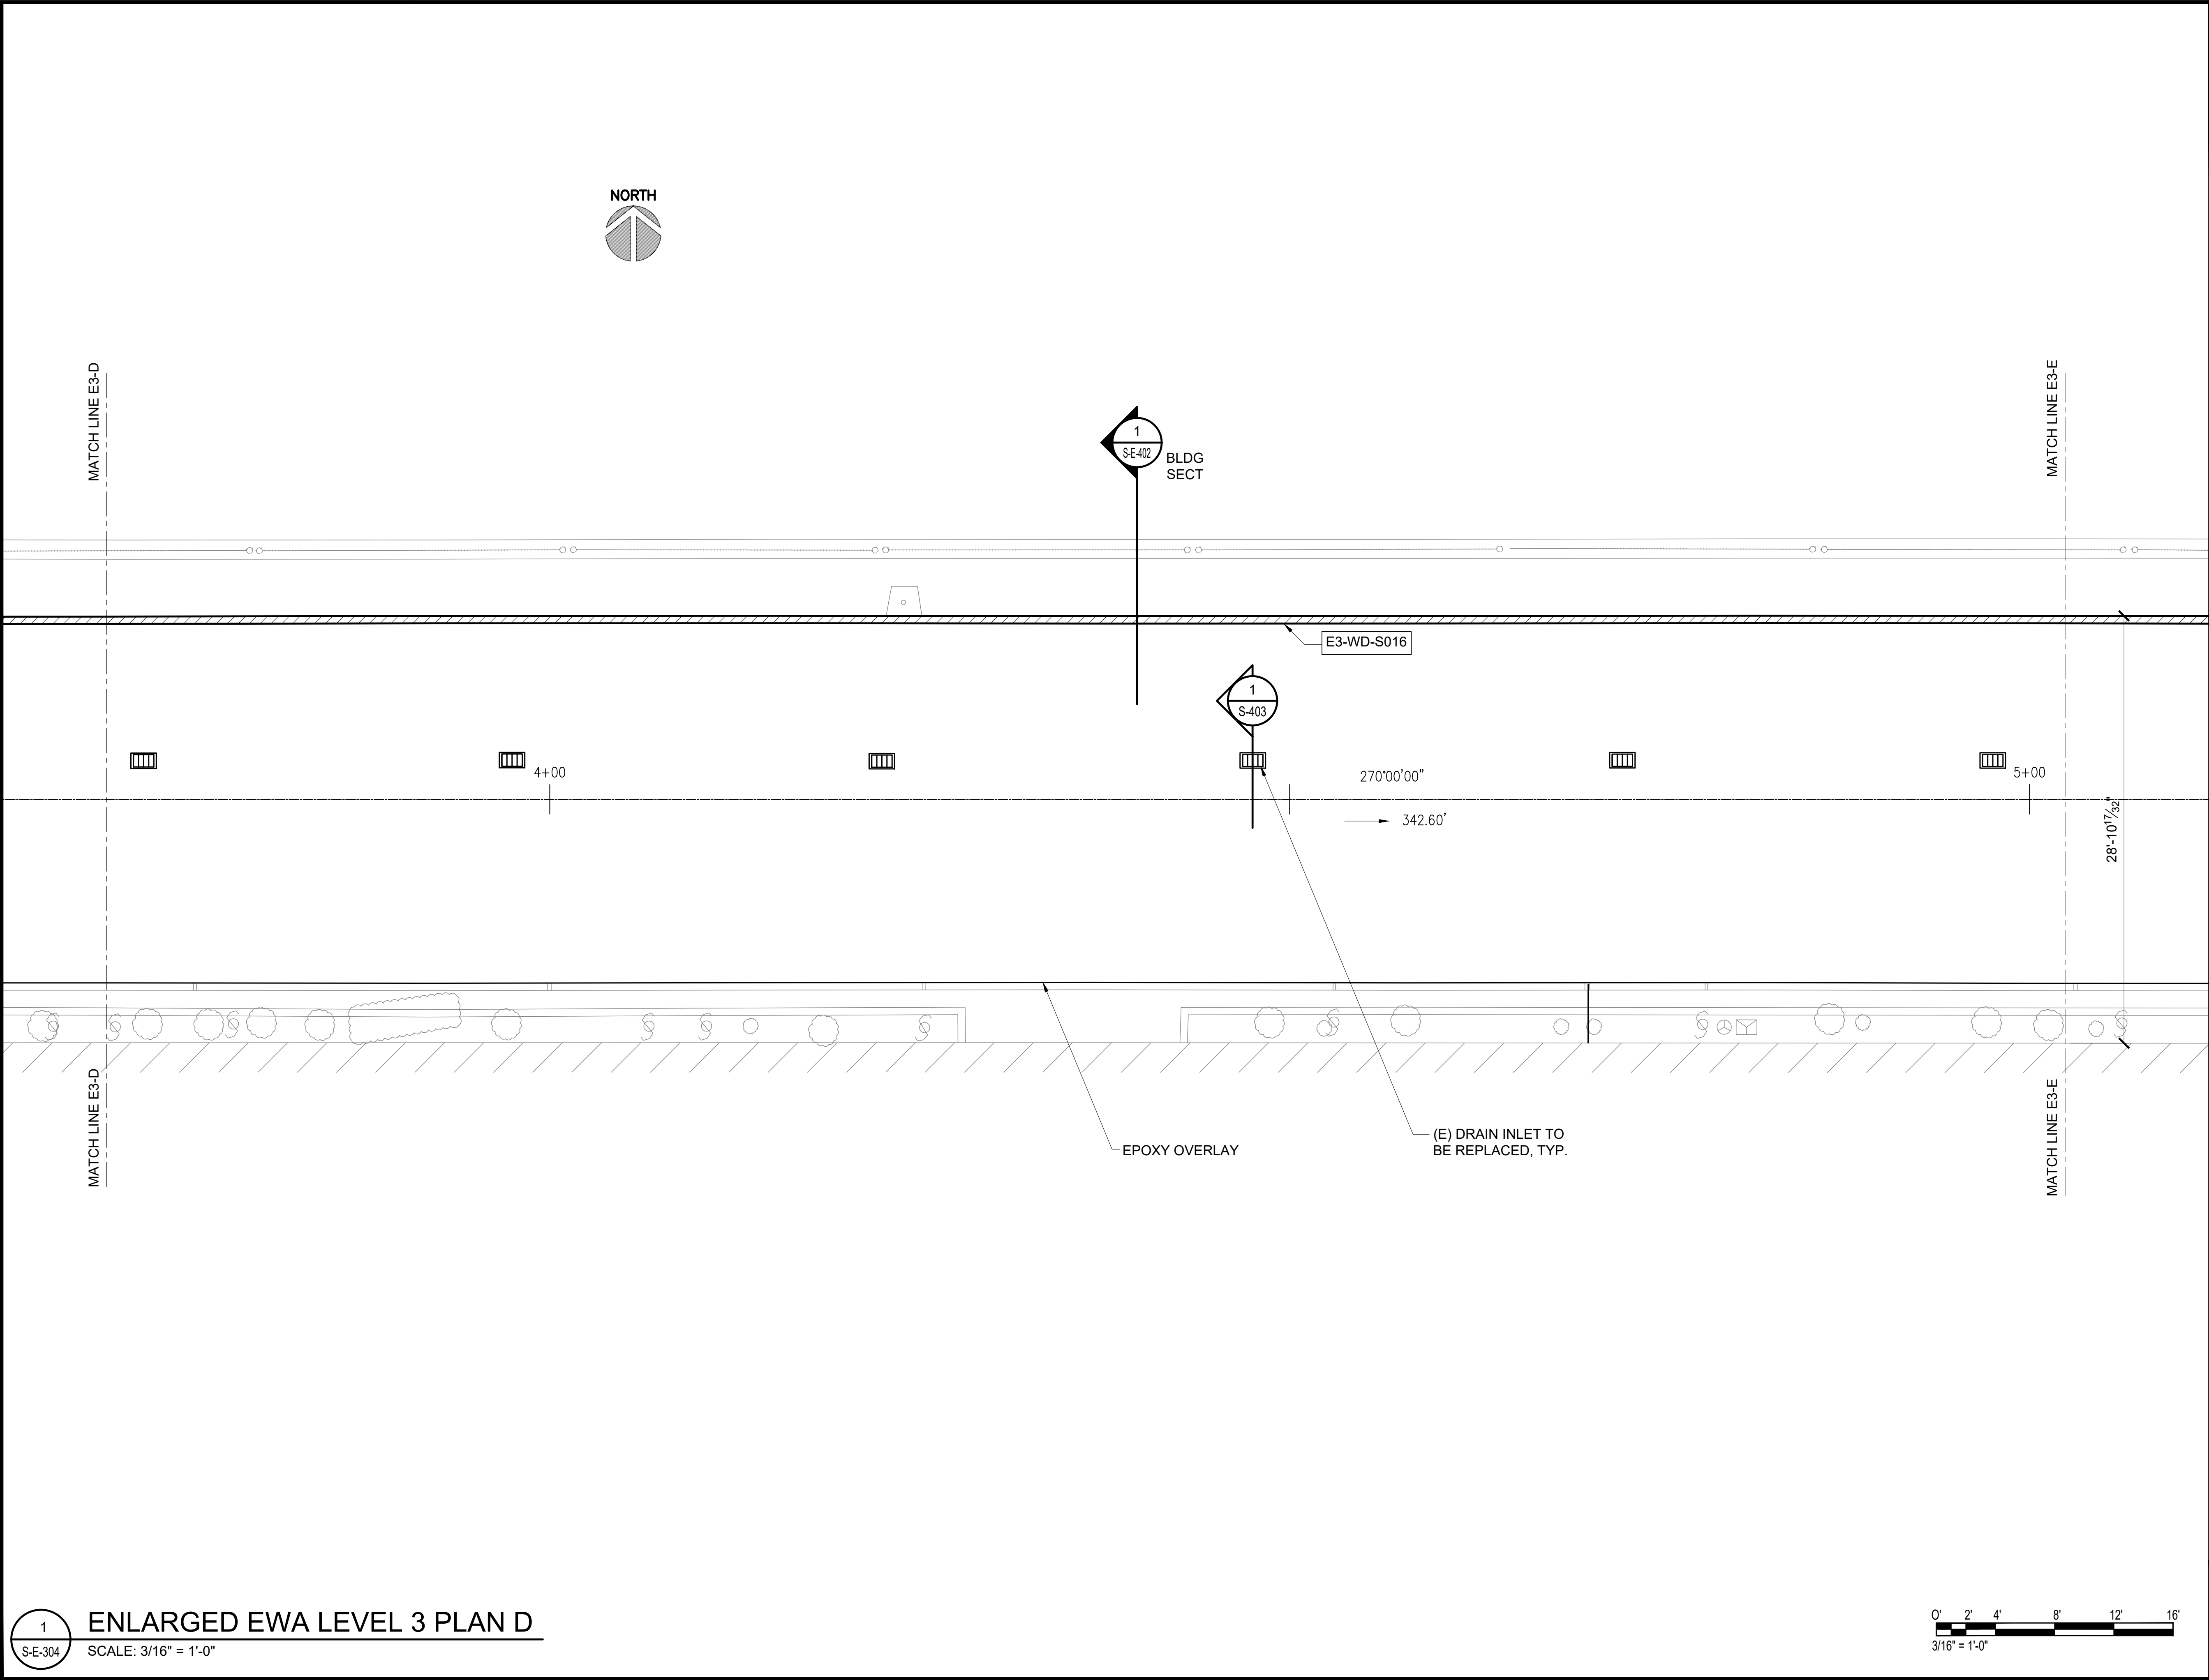

ENLARGED EWA LEVEL 3 PLAN D
SCALE: 3/16" = 1'-0"

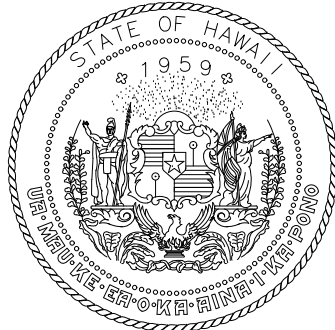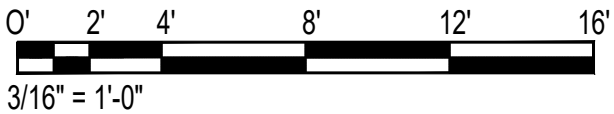

Airports Division
DEPARTMENT OF TRANSPORTATION
STATE OF HAWAII

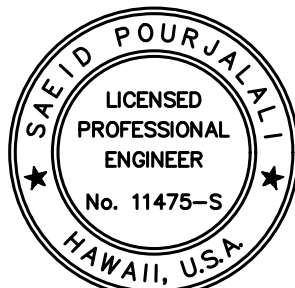


Saif Pourjalali
04/30/2024
Licensed Expiration Date

This work was prepared by me or under my supervision

DSGN.	DRWN.	CHKD.	APPD.
MG	MG	SP	

KEY PLAN / NOTES:

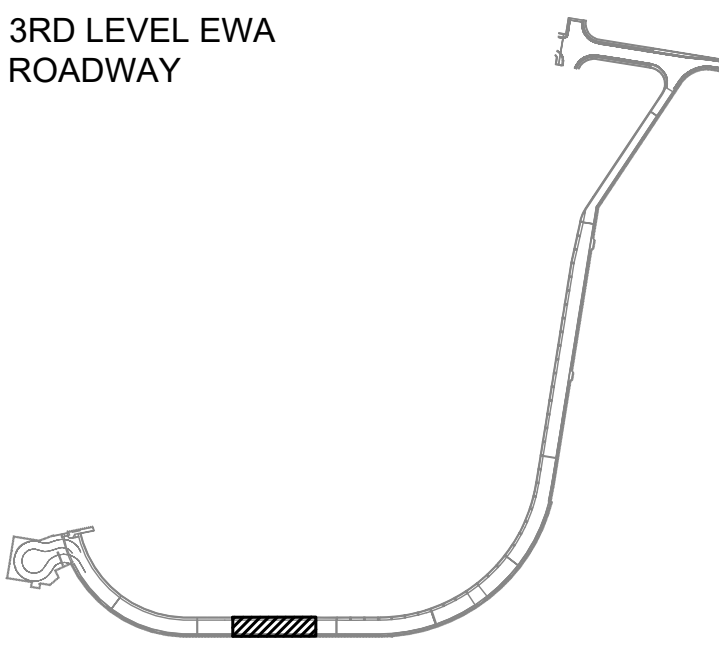

NO.	DATE	REVISIONS
-----	------	-----------

CONSTRUCTION DOCUMENTS

SEPTEMBER, 2022
DATE

PROJECT TITLE :

**EWA AND DH CONCOURSE
ROADWAY IMPROVEMENTS
PHASE 1**

AT
DANIEL K. INOUE INTERNATIONAL AIRPORT
HONOLULU, OAHU, HAWAII

PROJECT NO.:

AO1043-32

SHEET TITLE:

**EWA WING - THIRD
FLOOR PARTIAL
PLAN D**

DATE :

SEPTEMBER, 2022

SHEET :

80 OF 247 SHEETS

DWG. NO.

S-E-304



04/30/2024


Licensed Expiration Date

This work was prepared by me or under my supervision

DSGN.	DRWN.	CHKD.	APPD.
MG	MG	SP	

KEY PLAN / NOTES:			
-------------------	--	--	--

3RD LEVEL EWA
ROADWAY

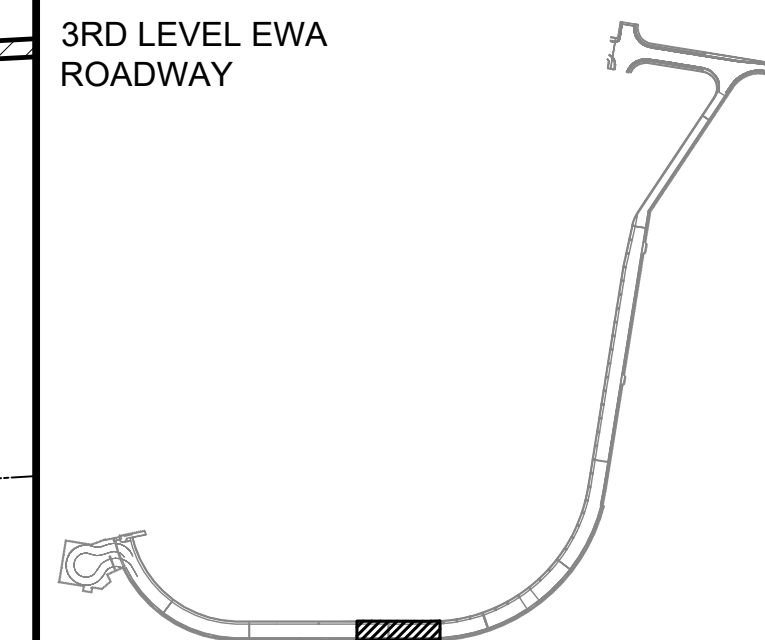

	10/20/22	ADDENDUM 1
NO.	DATE	REVISIONS

CONSTRUCTION DOCUMENTS

SEPTMBER, 2022
DATE

PROJECT TITLE :

EWA AND DH CONCOURSE ROADWAY IMPROVEMENTS PHASE 1

AT
DANIEL K. INOUE INTERNATIONAL AIRPORT
HONOLULU, OAHU, HAWAII

PROJECT NO.:

AO1043-32

SHEET TITLE:

**EWA WING - THIRD
FLOOR PARTIAL
PLAN E**

DATE :	DWG. NO.
SEPTEMBER, 2022	S-E-305
SHEET :	
81 OF 247 SHEETS	



(E) CONCRETE TRELLIS TO
BE REMOVED, TYP. SEE
1/S-504 FOR DEMOLITION
AND 1/S-404 FOR REPAIR

REMOVE AND SALVAGE (E) LIGHT FIXTURE.
(E) CONCRETE POLE TO BE REMOVED AND
REPLACED WITH STEEL ELECTRICAL POLE.
REINSTALL (E) LIGHT FIXTURE ON NEW
STEEL ELECTRICAL POLE, TYP.

EXTEND EXPANSION JOINT
TO OUTER VERTICAL FACE
AFTER TRELLIS REMOVAL.
SEE SHEET S-302

REPAIR —
EXPANSION
JOINT

FOR TRANSITION DETAIL
SEE SHEET S-302

EPOXY OVERLAY

— (E) DRAIN INLET TO
BE REPLACED, TYP.


E3-WD-S016

0' 2' 4' 8' 12' 16'

$\frac{3}{16}'' = 1'-0''$

ENLARGED EWA LEVEL 3 PLAN E

SCALE: 3/16" = 1'-0"

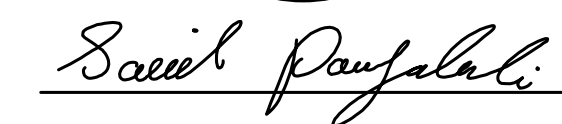

04/30/2024


Licensed Expiration Date	
--------------------------	--

This work was prepared by me or under my supervision

DSGN.	DRWN.	CHKD.	APPD.
MG	MG	SP	

KEY PLAN / NOTES:

3RD LEVEL EWA
ROADWAY

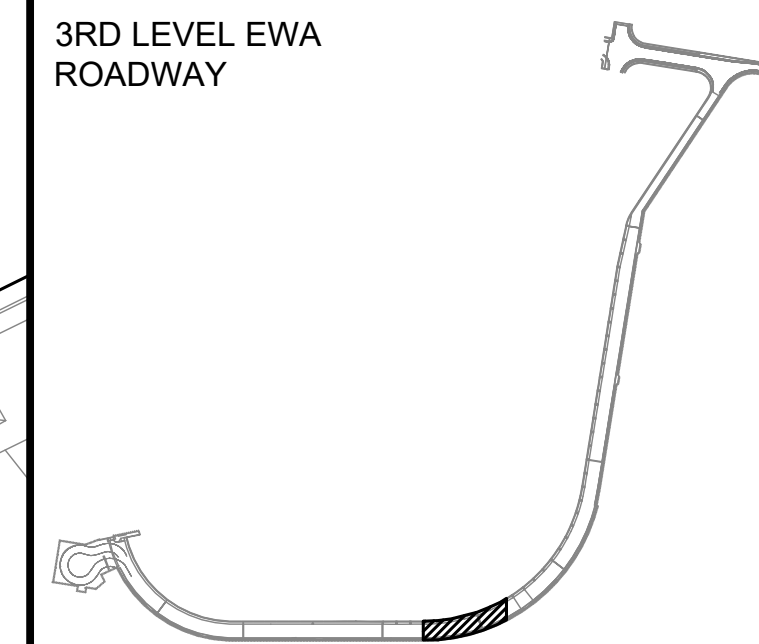

	10/20/22	ADDENDUM 1
NO.	DATE	REVISIONS

CONSTRUCTION DOCUMENTS

SEPTMBER, 2022
DATE

PROJECT TITLE :

EWA AND DH CONCONOURSE ROADWAY IMPROVEMENTS PHASE 1

AT
DANIEL K. INOUE INTERNATIONAL AIRPORT
HONOLULU, OAHU, HAWAII

PROJECT NO.:

AO1043-32

SHEET TITLE:

**EWA WING - THIRD
FLOOR PARTIAL
PLAN F**

DATE :	DWG. NO. S-E-306
SEPTEMBER, 2022	
SHEET :	
82 OF 247 SHEETS	



(E) CONCRETE TRELLIS TO
BE REMOVED, TYP. SEE
1/S-504 FOR DEMOLITION
AND 1/S-404 FOR REPAIR

EXTEND EXPANSION JOINT
TO OUTER VERTICAL FACE
AFTER TRELLIS REMOVAL.
SEE SHEET S-302

BLDG
SECT

E3-WD-S016

7+00

REPAIR —
EXPANSION
JOINT

E3-WD-D260

FOR TRANSITION DETAIL
SEE SHEET S-302

EPOXY OVERLAY

— (E) DRAIN INLET TO BE REPLACED, TYP.

MATCH LINE E3-F

PC: 6+23.72

MATCH LINE E3-F


ENLARGED EWA LEVEL 3 PLAN F

SCALE: 3/16" = 1'-0"

0' 2' 4' 8' 12' 16'

$\frac{3}{16}'' = 1'-0''$

P:\S\151-5200\183 DOT Airports - 2nd and 3rd Level Roadway Improvements\004 Drawings\Structural\AutoCAD_format\2022-09-14 Phase 1 - Prebid Changes\1-06 S-E-301 Enlarged Ewa Plans.dwg 9/20/2022 12:19:48 PM, mgoo


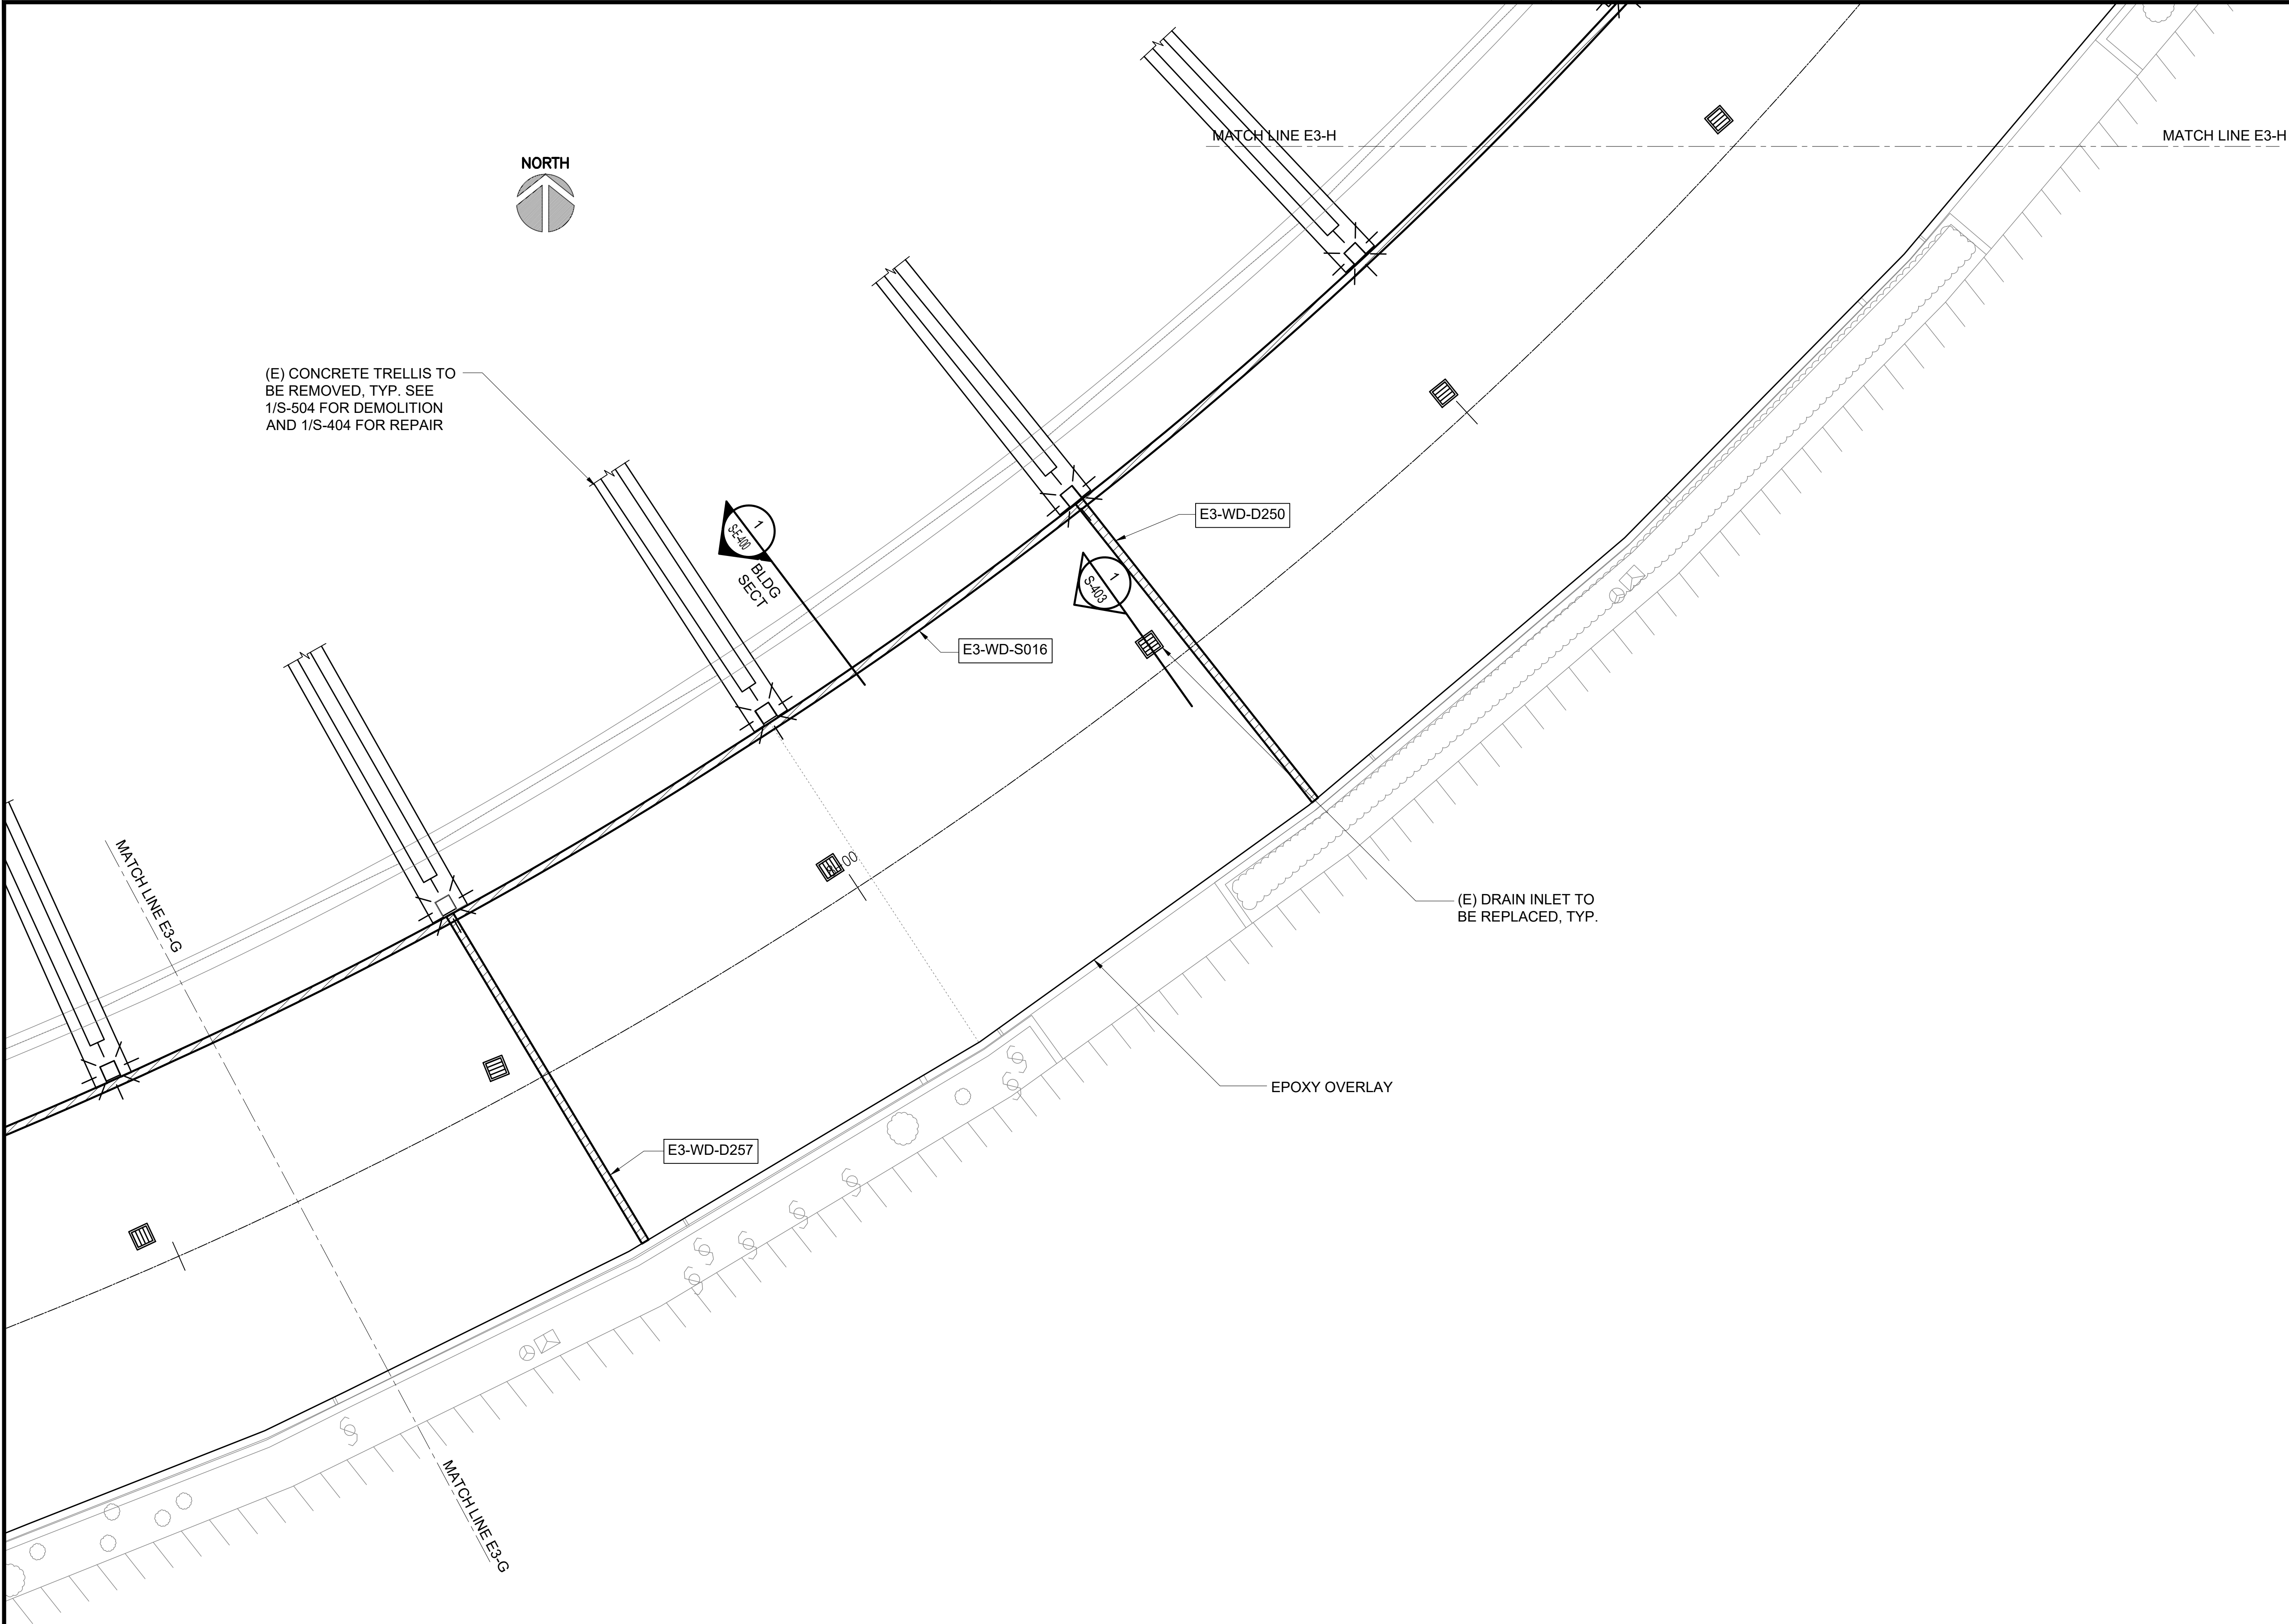


1


S-E-307

ENLARGED EWA LEVEL 3 PLAN G

SCALE: 3/16" = 1'-0"

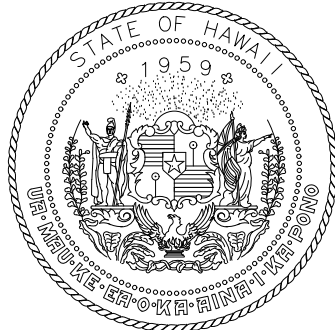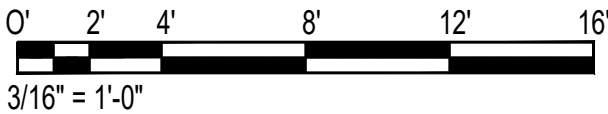

Airports Division
DEPARTMENT OF TRANSPORTATION
STATE OF HAWAII

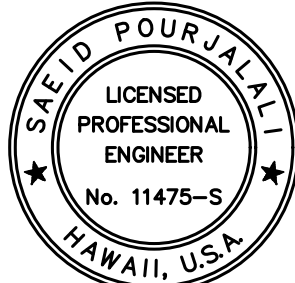

Saad Pourjafari
04/30/2024


Licensed Expiration Date

This work was prepared by me or under my supervision

DSGN.	DRWN.	CHKD.	APPD.
MG	MG	SP	

KEY PLAN / NOTES:

3RD LEVEL EWA
ROADWAY

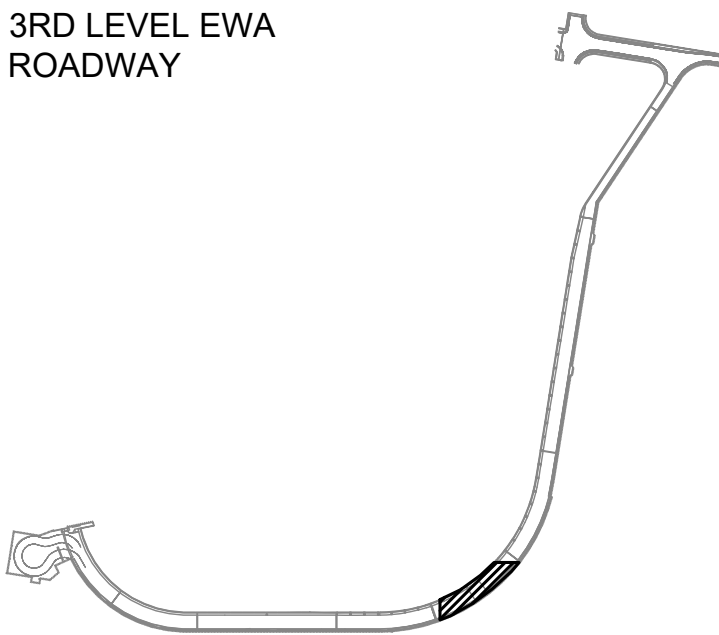

NO.	DATE	REVISIONS

CONSTRUCTION
DOCUMENTS

SEPTEMBER, 2022
DATE

PROJECT TITLE :

EWA AND DH CONCOURSE
ROADWAY IMPROVEMENTS
PHASE 1

AT
DANIEL K. INOUE INTERNATIONAL AIRPORT
HONOLULU, OAHU, HAWAII

PROJECT NO.:

AO1043-32

SHEET TITLE:


EWA WING - THIRD
FLOOR PARTIAL
PLAN G

DATE :
SEPTEMBER, 2022
SHEET :



DWG. NO.

S-E-307


83 OF 247 SHEETS

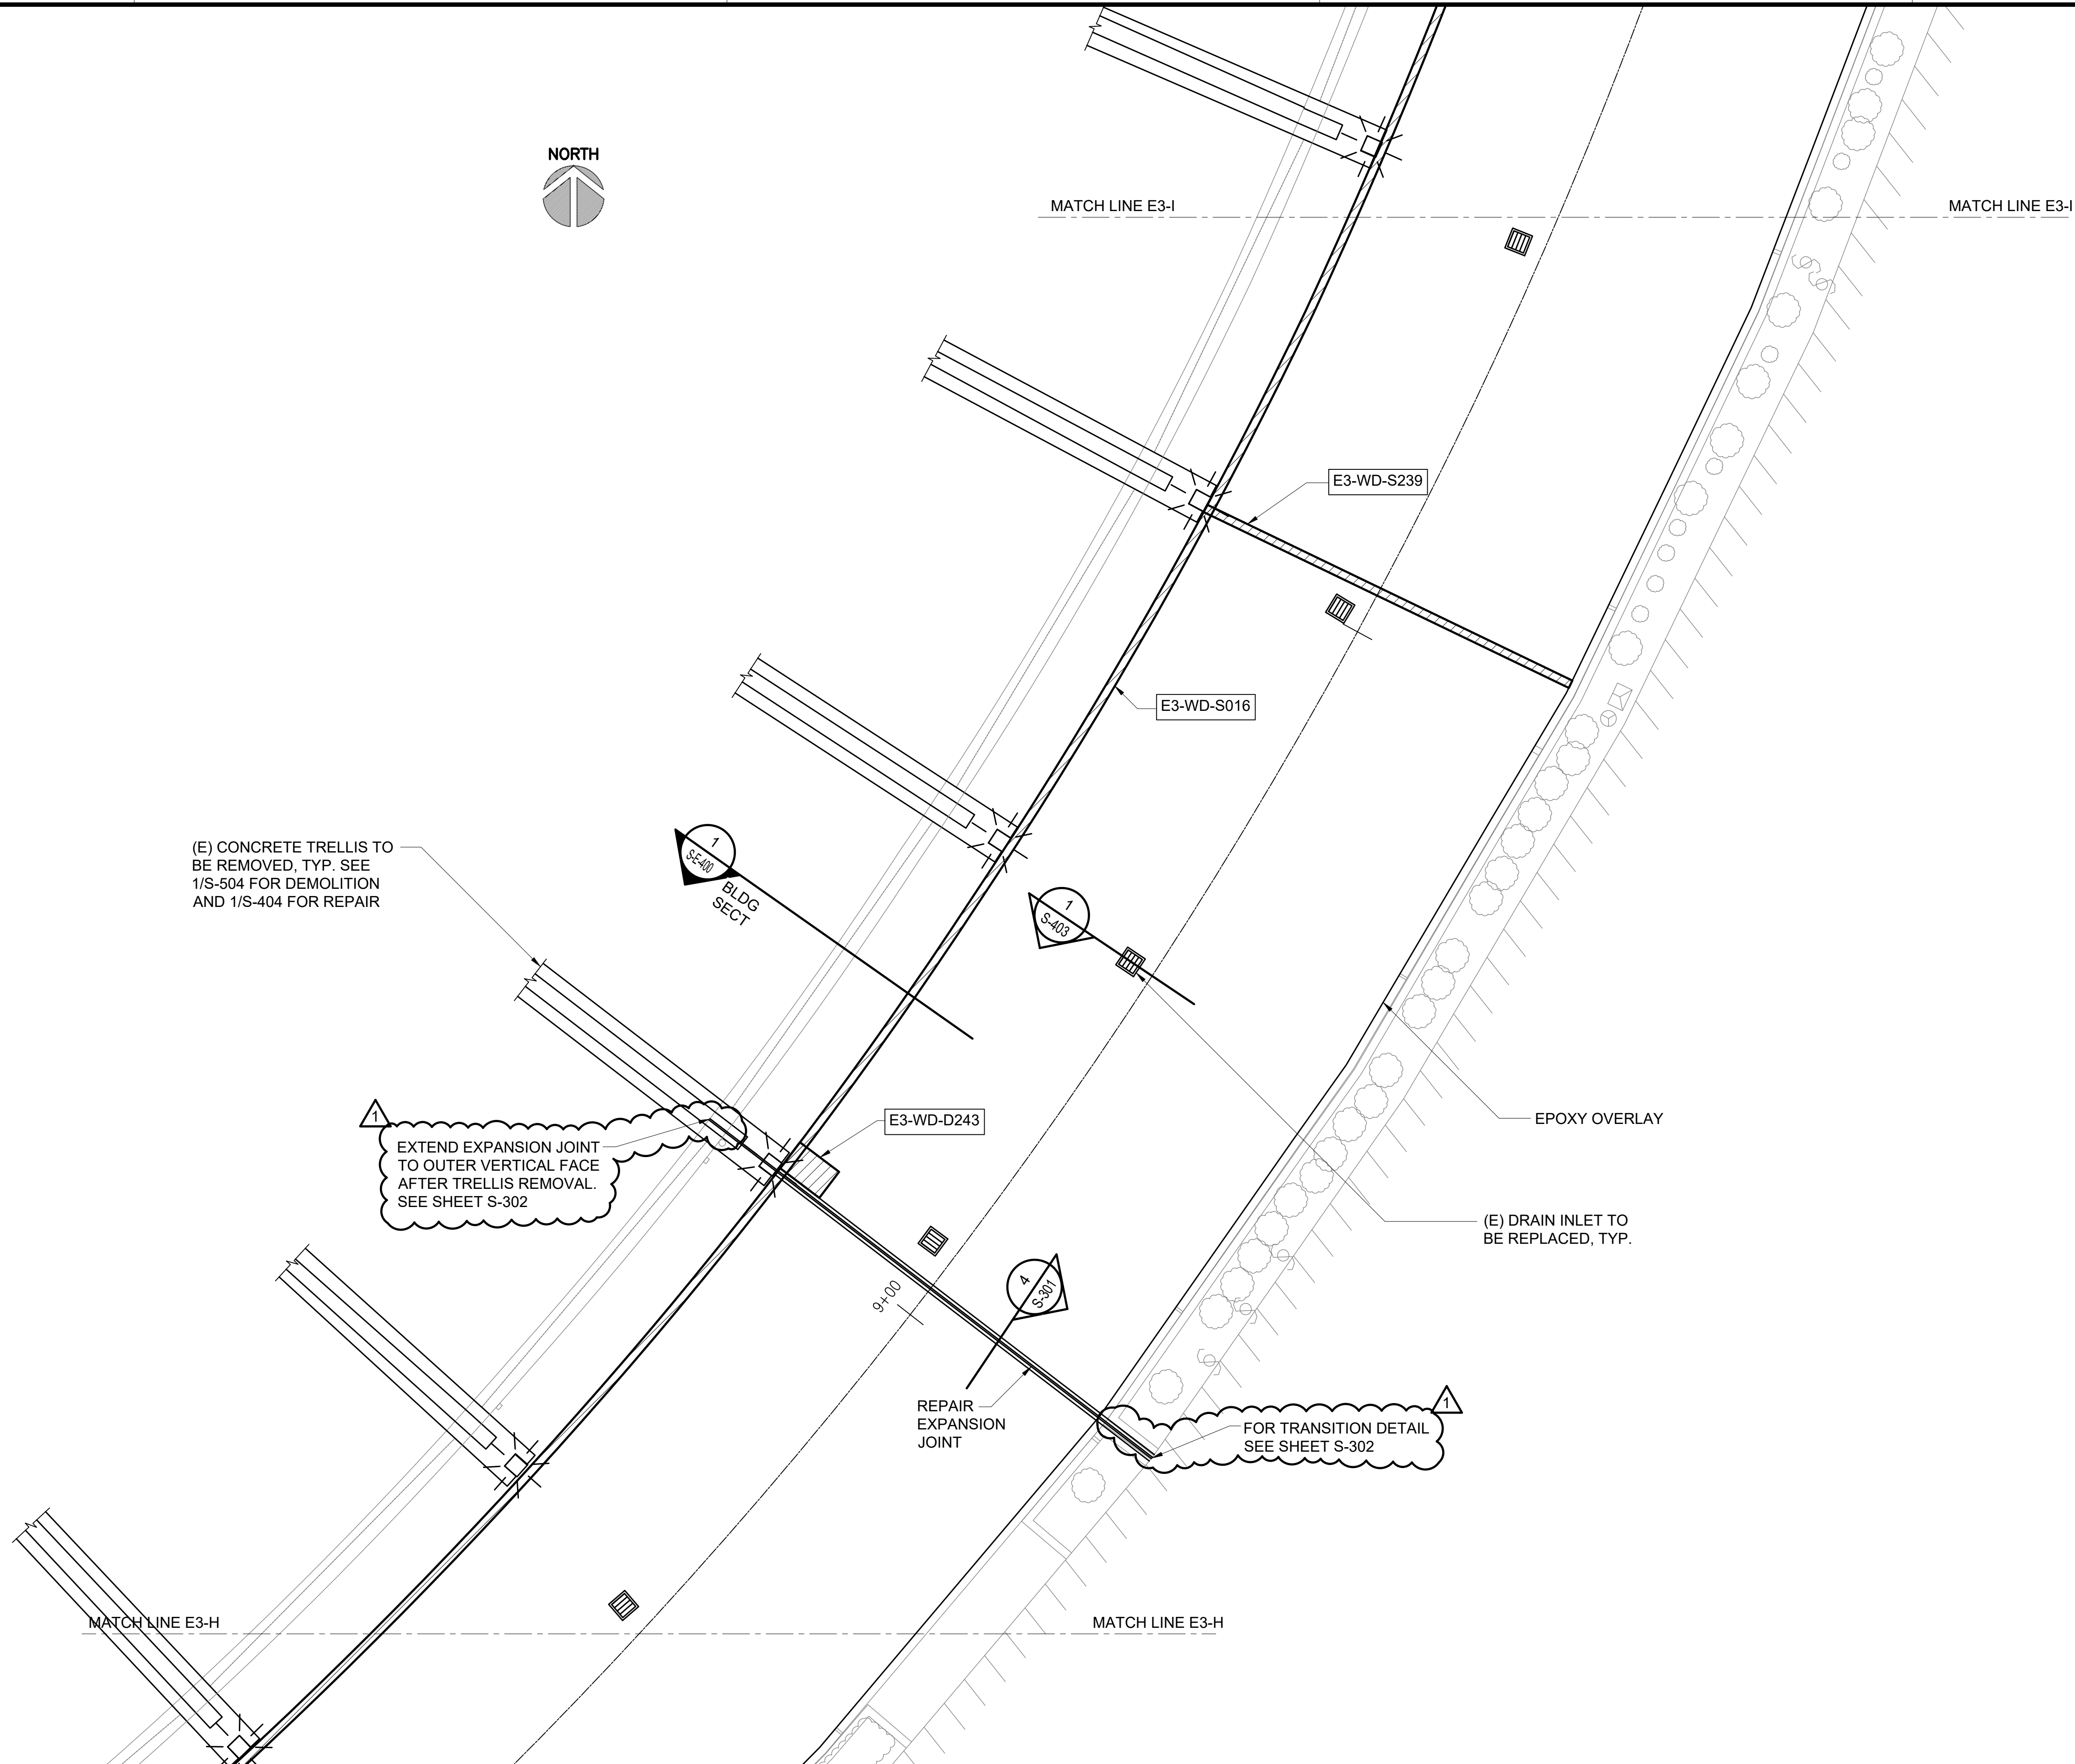

1
S-E-308
ENLARGED EWA LEVEL 3 PLAN H
SCALE: 3/16" = 1'-0"

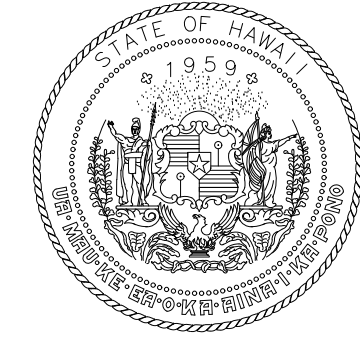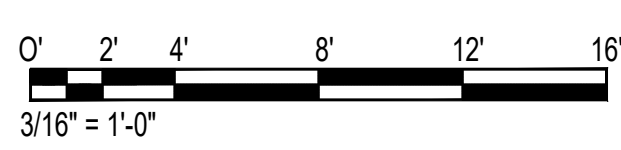

Airports Division
DEPARTMENT OF TRANSPORTATION
STATE OF HAWAII

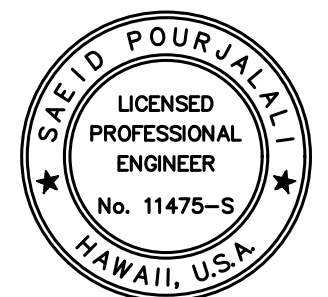


Saif Pourjaleeli
04/30/2024
Licensed Expiration Date

This work was prepared by me or under my supervision

DSGN.	DRWN.	CHKD.	APPD.
MG	MG	SP	

KEY PLAN / NOTES:

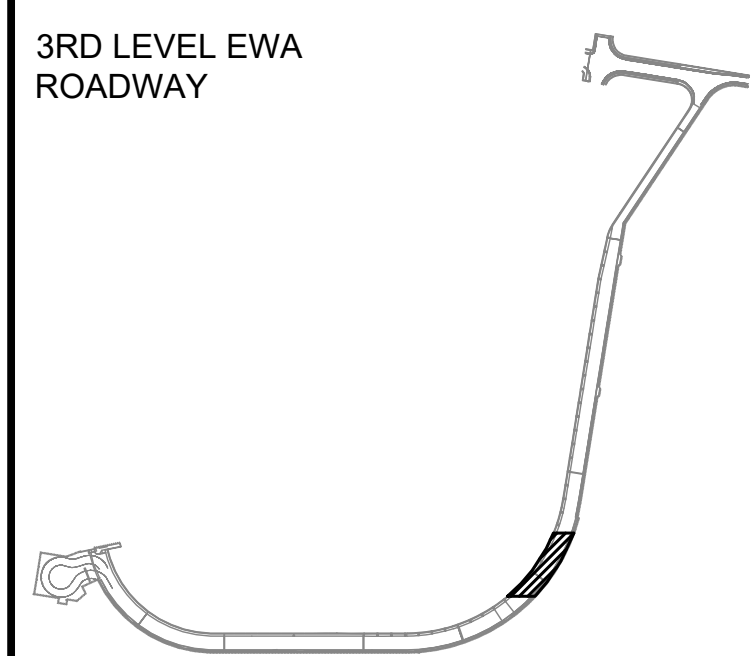

NO.	DATE	REVISIONS
1	10/20/22	ADDENDUM 1

CONSTRUCTION DOCUMENTS

SEPTEMBER, 2022
DATE

PROJECT TITLE :

**EWA AND DH CONCOURSE
ROADWAY IMPROVEMENTS
PHASE 1**

AT
DANIEL K. INOUE INTERNATIONAL AIRPORT
HONOLULU, OAHU, HAWAII

PROJECT NO.:

A01043-32


SHEET TITLE:

**EWA WING - THIRD
FLOOR PARTIAL
PLAN H**

DATE :	DWG. NO.
SEPTEMBER, 2022	S-E-308
SHEET :	
84 OF 247 SHEETS	



(E) CONCRETE TRELLIS TO
BE REMOVED, TYP. SEE
1/S-504 FOR DEMOLITION
AND 1/S-404 FOR REPAIR

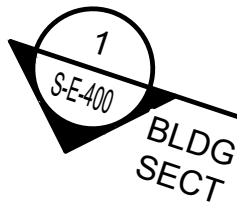

BLDG
SECT

E3-WD-S016



(E) DRAIN INLET TO
BE REPLACED, TYP.

EPOXY OVERLAY

MATCH LINE E3-J

MATCH LINE E3-J



MATCH LINE E3-I

MATCH LINE E3-I




ENLARGED EWA LEVEL 3 PLAN I

SCALE: 3/16" = 1'-0"

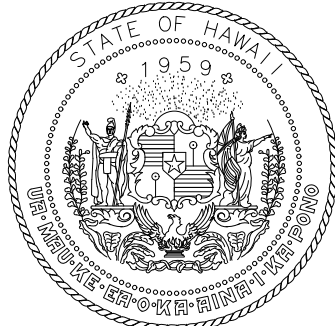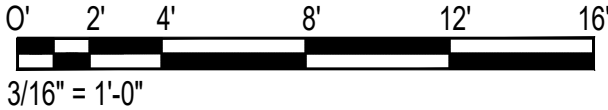

Airports Division
DEPARTMENT OF TRANSPORTATION
STATE OF HAWAII

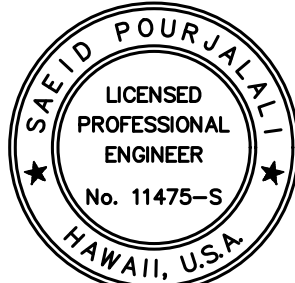

Saif Pourjafari
04/30/2024


Licensed Expiration Date

This work was prepared by me or under my supervision

DSGN.	DRWN.	CHKD.	APPD.
MG	MG	SP	

KEY PLAN / NOTES:

3RD LEVEL EWA
ROADWAY

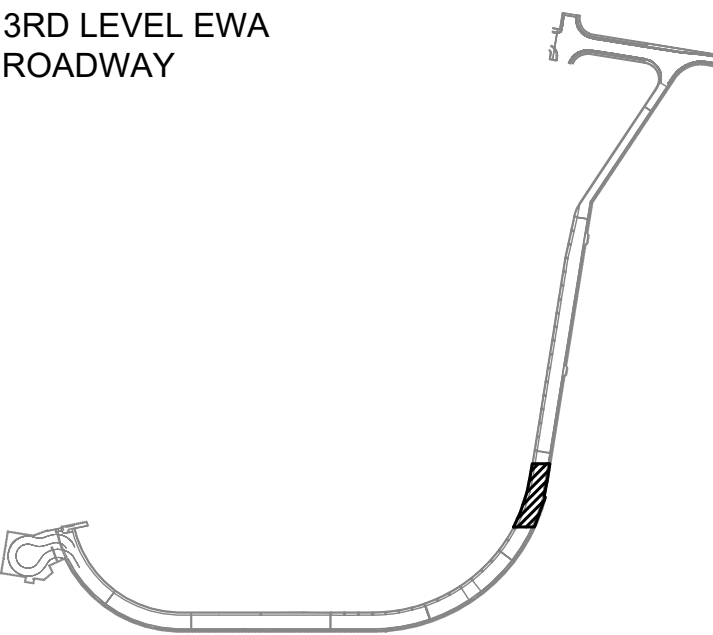

NO.	DATE	REVISIONS
-----	------	-----------

CONSTRUCTION DOCUMENTS

SEPTEMBER, 2022
DATE

PROJECT TITLE :

EWA AND DH CONCOURSE
ROADWAY IMPROVEMENTS
PHASE 1

AT
DANIEL K. INOUE INTERNATIONAL AIRPORT
HONOLULU, OAHU, HAWAII

PROJECT NO.:

AO1043-32

SHEET TITLE:

EWA WING - THIRD
FLOOR PARTIAL
PLAN I

DATE :

SEPTEMBER, 2022

SHEET :

85 OF 247 SHEETS

DWG. NO.

S-E-309



(E) CONCRETE TRELLIS TO BE REMOVED, TYP. SEE 1/S-504 FOR DEMOLITION AND 1/S-404 FOR REPAIR

(E) DRAIN INLET TO BE REPLACED, TYP.

EXTEND EXPANSION JOINT TO OUTER VERTICAL FACE AFTER TRELLIS REMOVAL. SEE SHEET S-302

REPAIR EXPANSION JOINT

FOR TRANSITION DETAIL SEE SHEET S-302

EPOXY OVERLAY

MATCH LINE E3-K

MATCH LINE E3-K

MATCH LINE E3-J

MATCH LINE E3-J

E3-WD-D187

E3-WD-D188

E3-WD-S191


E3-WD-S016

E3-WD-D196

E3-WD-D197




BLDG SECT

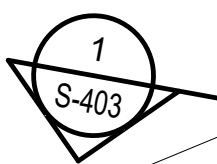

S-403





S-202

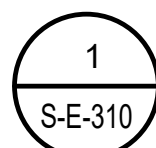


ENLARGED EWA LEVEL 3 PLAN J

SCALE: 3/16" = 1'-0"

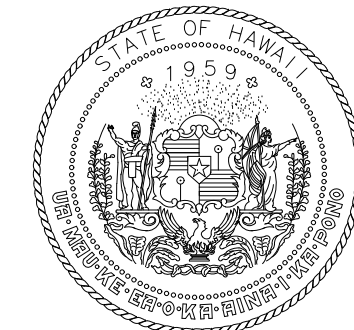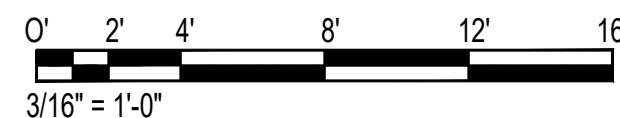

Airports Division
DEPARTMENT OF TRANSPORTATION
STATE OF HAWAII

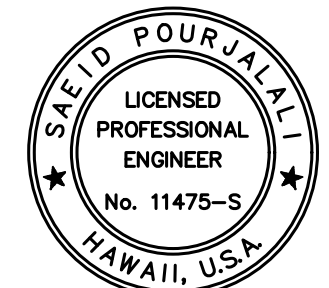


Saad Pourjalebi
04/30/2024
Licensed Expiration Date

This work was prepared by me or under my supervision

DSGN.	DRWN.	CHKD.	APPD.
MG	MG	SP	

KEY PLAN / NOTES:

3RD LEVEL EWA
ROADWAY

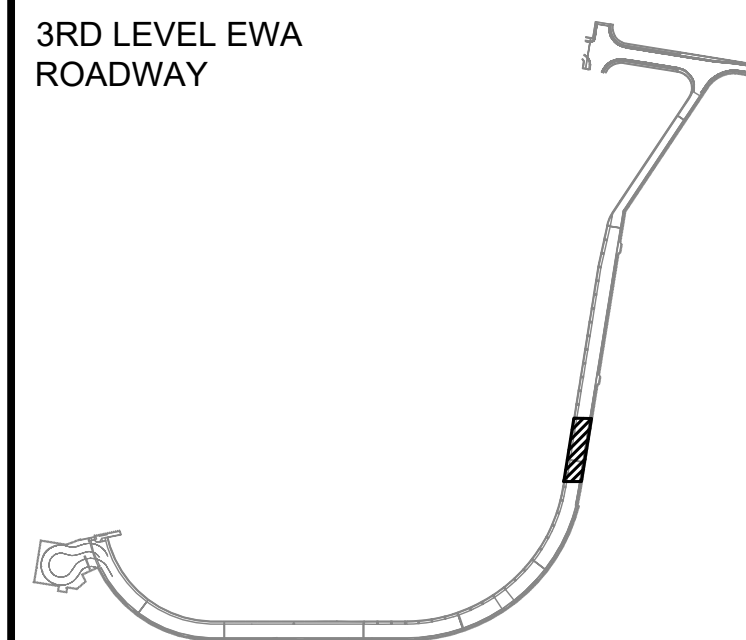

NO.	DATE	REVISIONS
1	10/20/22	ADDENDUM 1

CONSTRUCTION DOCUMENTS

SEPTEMBER, 2022
DATE

PROJECT TITLE :

EWA AND DH CONCOURSE
ROADWAY IMPROVEMENTS
PHASE 1

AT
DANIEL K. INOUE INTERNATIONAL AIRPORT
HONOLULU, OAHU, HAWAII

PROJECT NO.:

AO1043-32

SHEET TITLE:

EWA WING - THIRD
FLOOR PARTIAL
PLAN J

DATE :
SEPTEMBER, 2022
SHEET :

DWG. NO.

S-E-310

86 OF 247 SHEETS

P:\S\151-5200\183 DOT Airports - 2nd and 3rd Level Roadway Improvements\004 Drawings\Structural\AutoCAD_format\2022-09-14 Phase 1 - Prebid Changes\1-06 S-E-301 Enlarged Ewa Plans.dwg, 9/20/2022 12:19:50 PM, mgoo



MATCH LINE E3-L

MATCH LINE E3-L


E3-WD-S176

E3-WD-S016

(E) CONCRETE TRELLIS TO
BE REMOVED, TYP. SEE
1/S-504 FOR DEMOLITION
AND 1/S-404 FOR REPAIR



(E) DRAIN INLET TO
BE REPLACED, TYP.

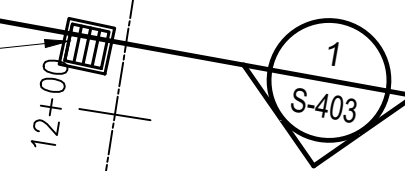

EPOXY OVERLAY

12+00

189'00'00"


280.77'

E3-WD-D187

E3-WD-D188



MATCH LINE E3-K

MATCH LINE E3-K

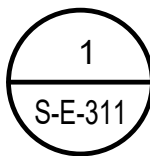


ENLARGED EWA LEVEL 3 PLAN K

SCALE: 3/16" = 1'-0"

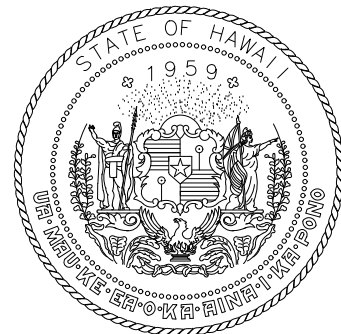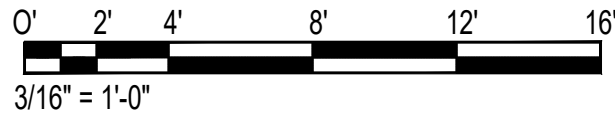

Airports Division
DEPARTMENT OF TRANSPORTATION
STATE OF HAWAII

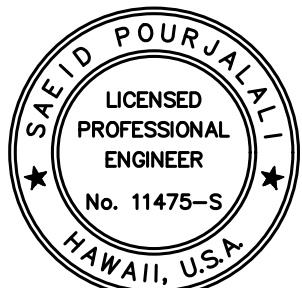

Saif Pourjafari
04/30/2024


Licensed Expiration Date

This work was prepared by me or under my supervision

DSGN.	DRWN.	CHKD.	APPD.
MG	MG	SP	

KEY PLAN / NOTES:

3RD LEVEL EWA
ROADWAY

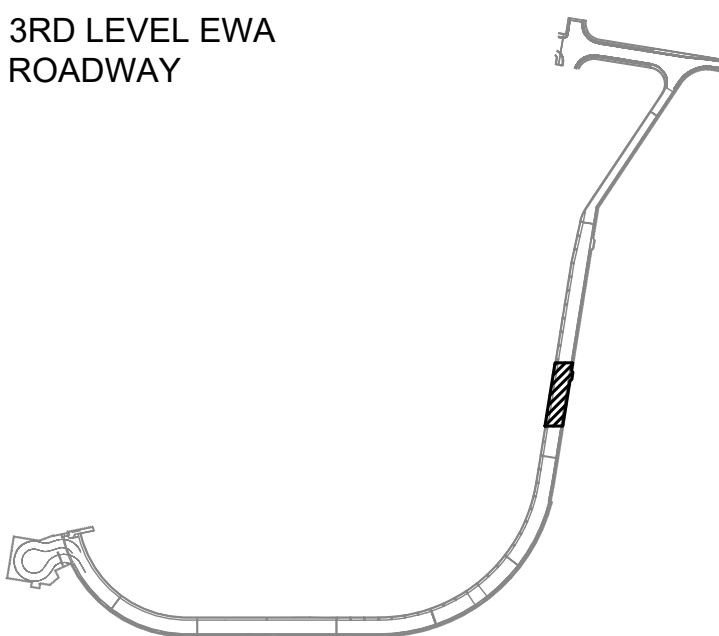

NO.	DATE	REVISIONS
-----	------	-----------

CONSTRUCTION DOCUMENTS

SEPTEMBER, 2022
DATE

PROJECT TITLE :

EWA AND DH CONCOURSE
ROADWAY IMPROVEMENTS
PHASE 1

AT
DANIEL K. INOUE INTERNATIONAL AIRPORT
HONOLULU, OAHU, HAWAII

PROJECT NO.:

AO1043-32

SHEET TITLE:

EWA WING - THIRD
FLOOR PARTIAL
PLAN K

DATE :

SEPTEMBER, 2022

SHEET :

87 OF 247 SHEETS

DWG. NO.

S-E-311



(E) CONCRETE TRELLIS TO
BE REMOVED, TYP. SEE
1/S-504 FOR DEMOLITION
AND 1/S-404 FOR REPAIR

(E) DRAIN INLET TO
BE REPLACED, TYP.

EXTEND EXPANSION JOINT
TO OUTER VERTICAL FACE
AFTER TRELLIS REMOVAL.
SEE SHEET S-302

FOR TRANSITION DETAIL
SEE SHEET S-302

REPAIR
EXPANSION JOINT

EPOXY OVERLAY

MATCH LINE E3-M

MATCH LINE E3-M

MATCH LINE E3-L

MATCH LINE E3-L

E3-WD-S016

PI: 13+34.26

E3-WD-S158

E3-WD-D175

13+00


4
S-301

1
S-403

1
S-E-400
BLDG
SECT



Airports Division
DEPARTMENT OF TRANSPORTATION
STATE OF HAWAII

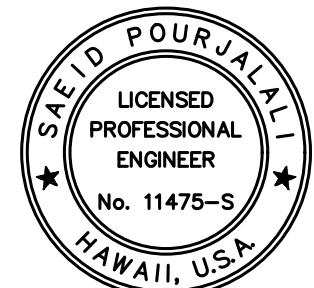


Saif Pourjalebi
04/30/2024
Licensed Expiration Date

This work was prepared by me or under my supervision

DSGN.	DRWN.	CHKD.	APPD.
MG	MG	SP	

KEY PLAN / NOTES:

3RD LEVEL EWA
ROADWAY

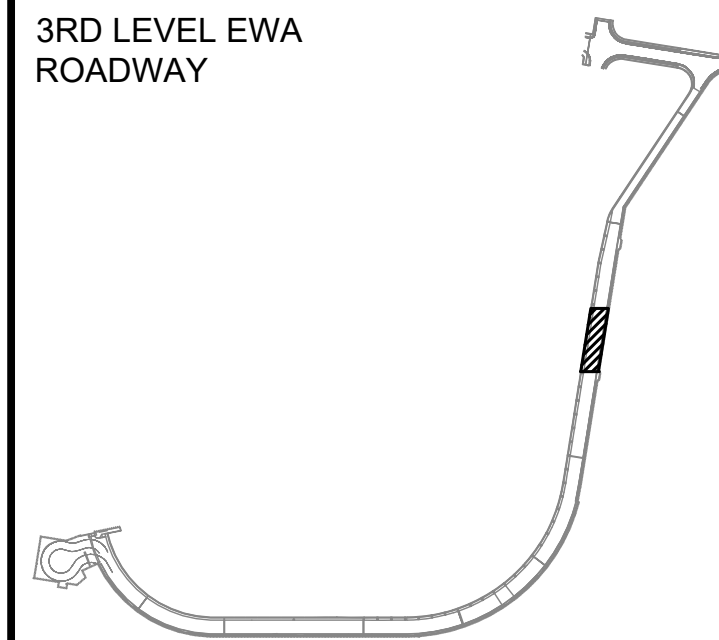

10/20/22 ADDENDUM 1

NO.	DATE	REVISIONS
-----	------	-----------

CONSTRUCTION DOCUMENTS

SEPTEMBER, 2022
DATE

PROJECT TITLE :

EWA AND DH CONCOURSE
ROADWAY IMPROVEMENTS
PHASE 1

AT
DANIEL K. INOUE INTERNATIONAL AIRPORT
HONOLULU, OAHU, HAWAII

PROJECT NO.:

AO1043-32

SHEET TITLE:

EWA WING - THIRD
FLOOR PARTIAL
PLAN L

DATE :

SEPTEMBER, 2022

SHEET :

88 OF 247 SHEETS

DWG. NO.

S-E-312


1
S-E-312

ENLARGED EWA LEVEL 3 PLAN L



SCALE: 3/16" = 1'-0"

0' 2' 4' 8' 12' 16'
3/16" = 1'-0"


P:\S\151-5200\183 DOT Airports - 2nd and 3rd Level Roadway Improvements\004 Drawings\Structural\AutoCAD_format\2022-09-14 Phase 1 - Prebid Changes\1-06 S-E-301 Enlarged Ewa Plans.dwg 9/20/2022 12:19:50 PM, mgoo

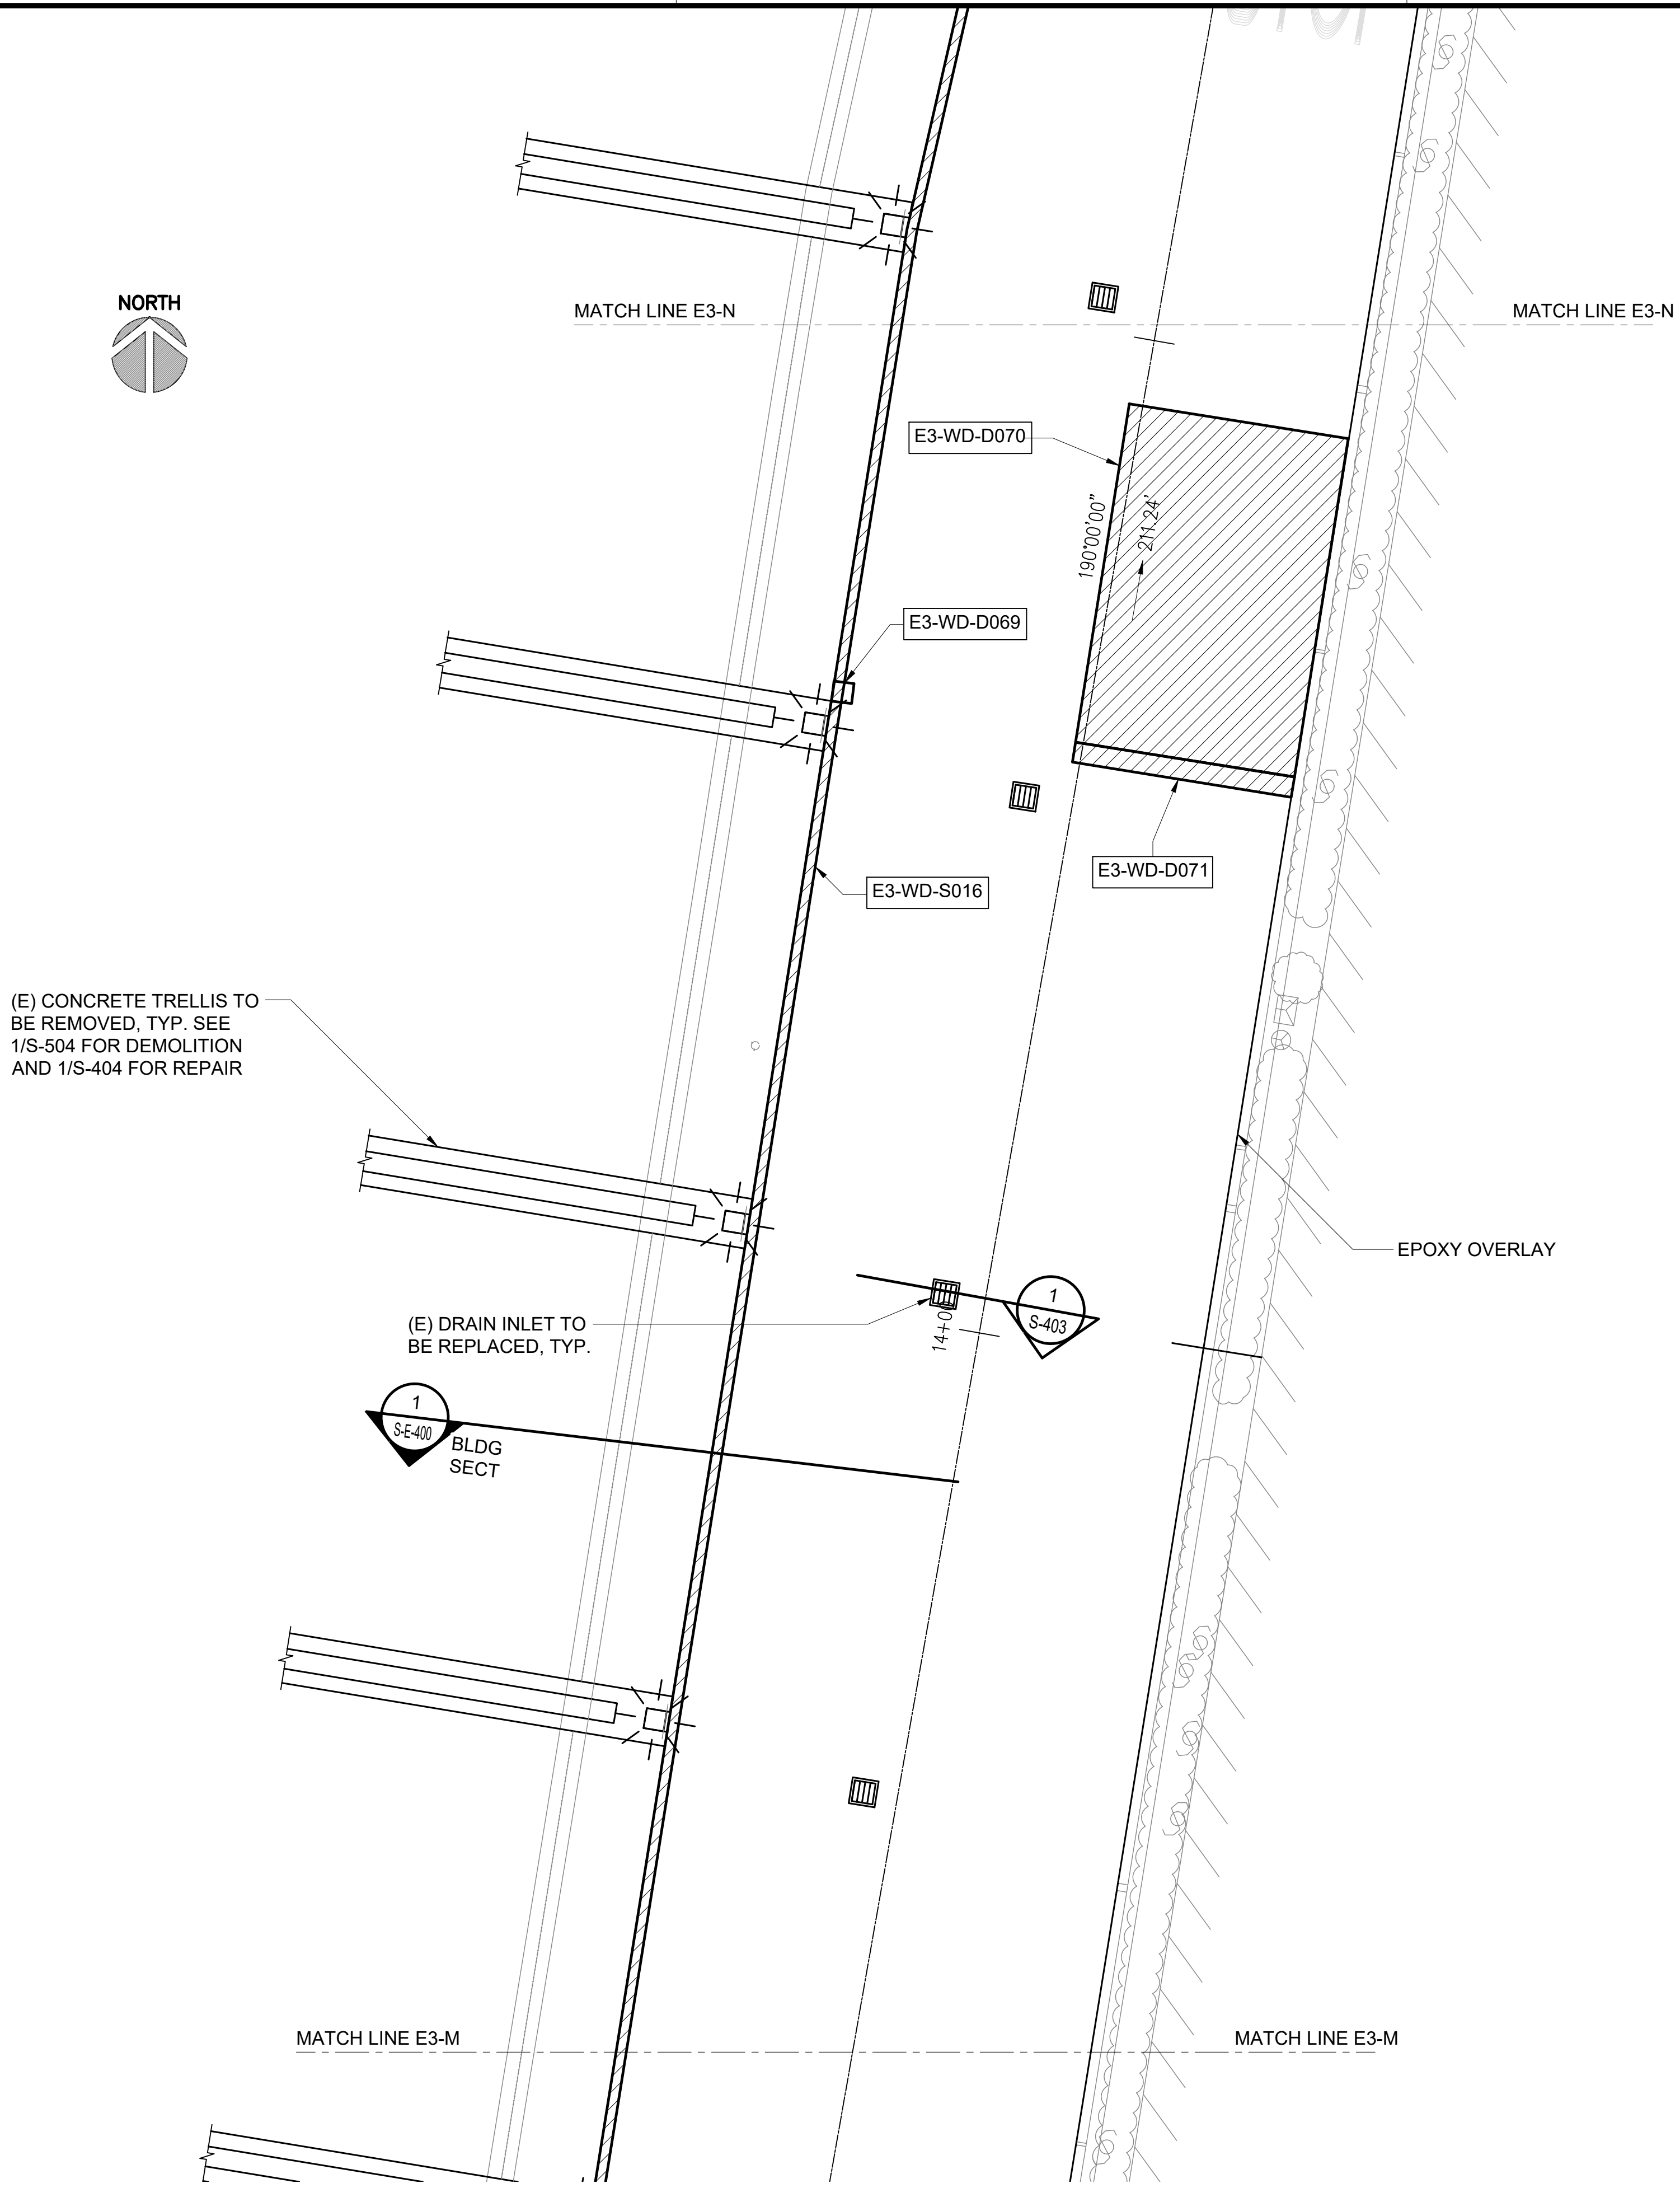

1
S-E-313
ENLARGED EWA LEVEL 3 PLAN M
SCALE: 3/16" = 1'-0"

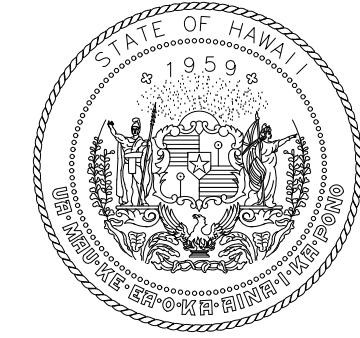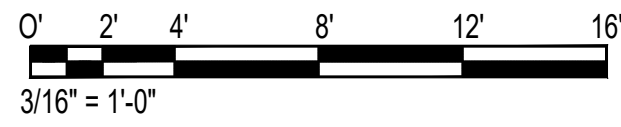

Airports Division
DEPARTMENT OF TRANSPORTATION
STATE OF HAWAII

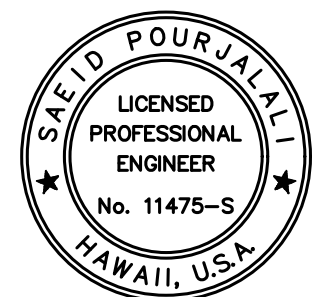


Saad Pourjafari
04/30/2024
Licensed Expiration Date

This work was prepared by me or under my supervision

DSGN.	DRWN.	CHKD.	APPD.
MG	MG	SP	

KEY PLAN / NOTES:

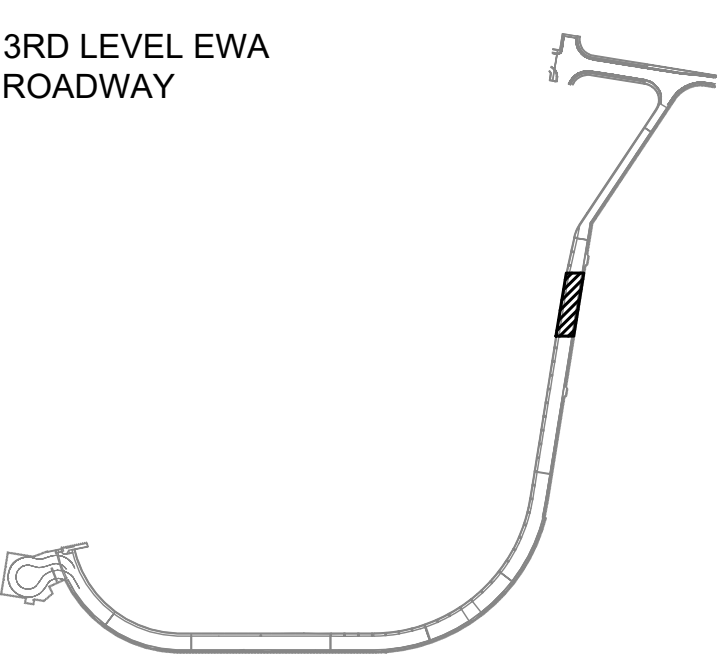

NO.	DATE	REVISIONS

CONSTRUCTION DOCUMENTS
SEPTEMBER, 2022
DATE


PROJECT TITLE :
EWA AND DH CONCOURSE
ROADWAY IMPROVEMENTS
PHASE 1
AT
DANIEL K. INOUE INTERNATIONAL AIRPORT
HONOLULU, OAHU, HAWAII

PROJECT NO.:
AO1043-32



SHEET TITLE:

EWA WING - THIRD
FLOOR PARTIAL
PLAN M


DATE : SEPTEMBER, 2022	DWG. NO. S-E-313
SHEET : 89 OF 247 SHEETS	

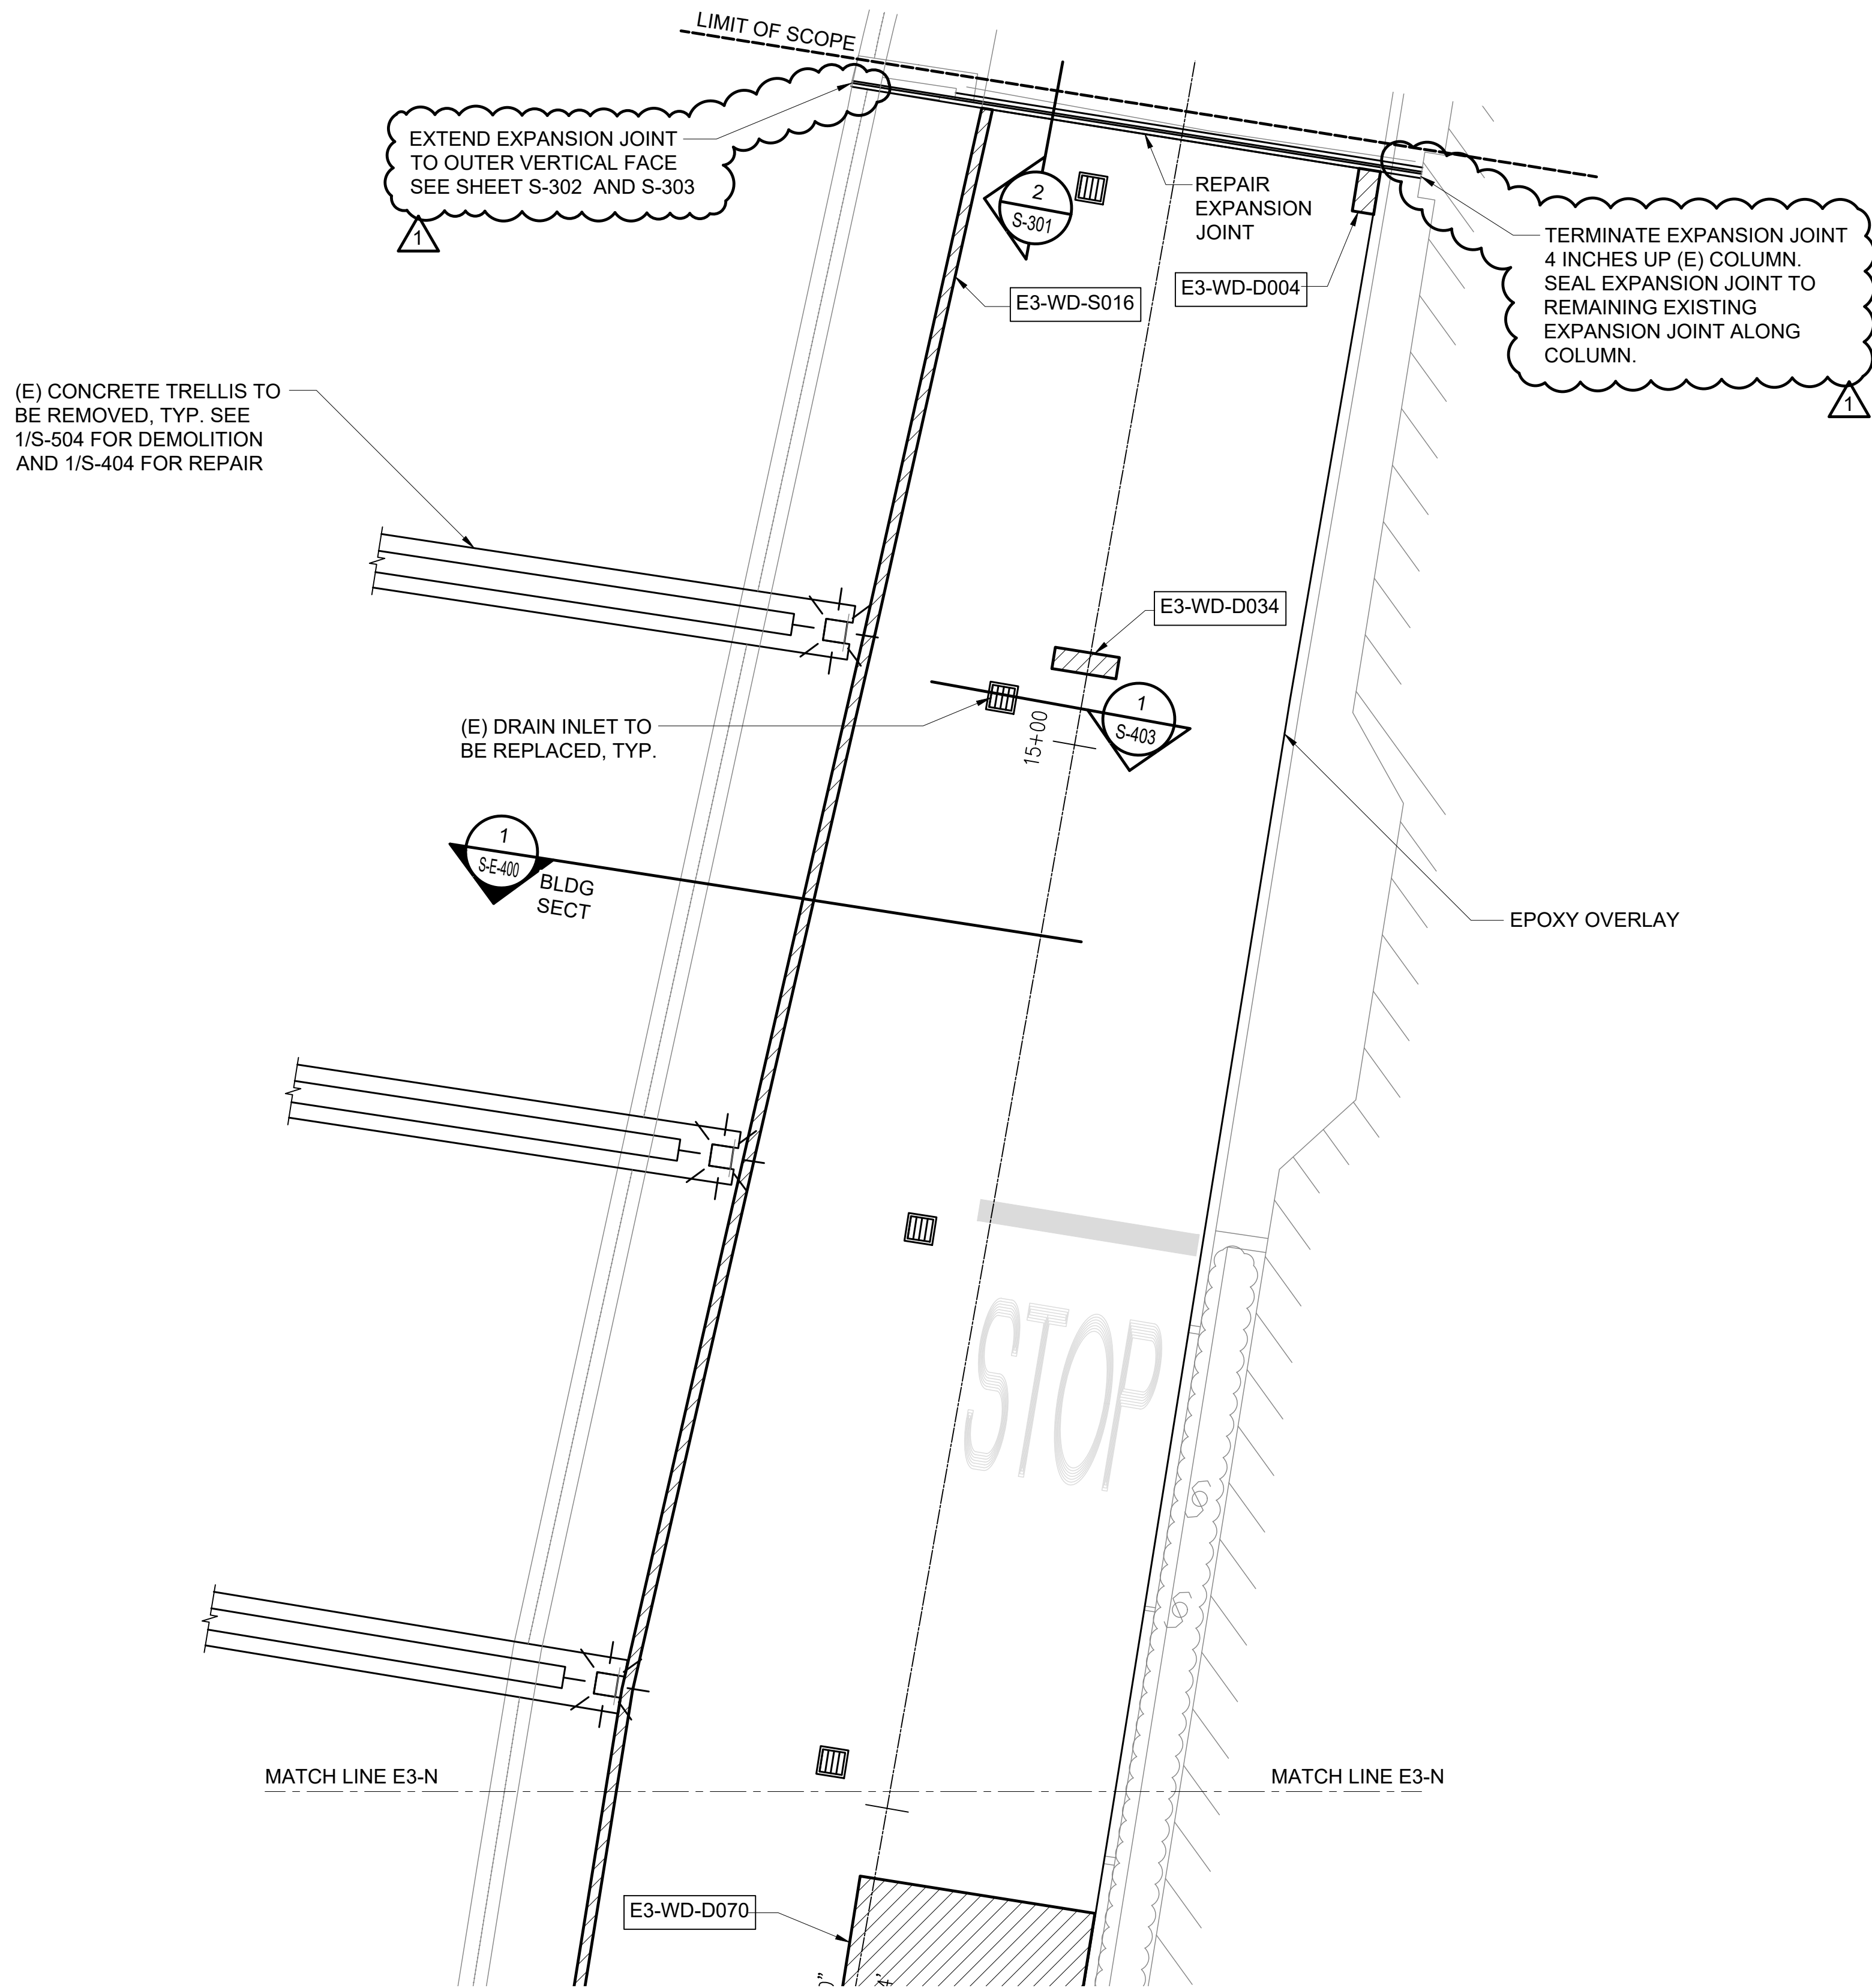

1
S-E-314
ENLARGED EWA LEVEL 3 PLAN N
SCALE: 3/16" = 1'-0"

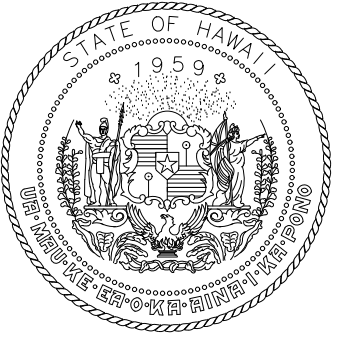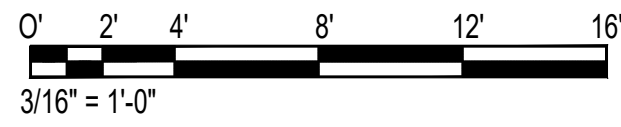


Airports Division
DEPARTMENT OF TRANSPORTATION
STATE OF HAWAII

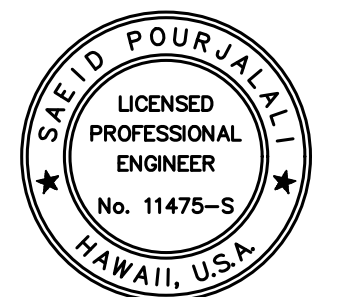

Saad Pourjafari
04/30/2024
Licensed Expiration Date

This work was prepared by me or under my supervision			
DSGN.	DRWN.	CHKD.	APPD.
MG	MG	SP	

KEY PLAN / NOTES:

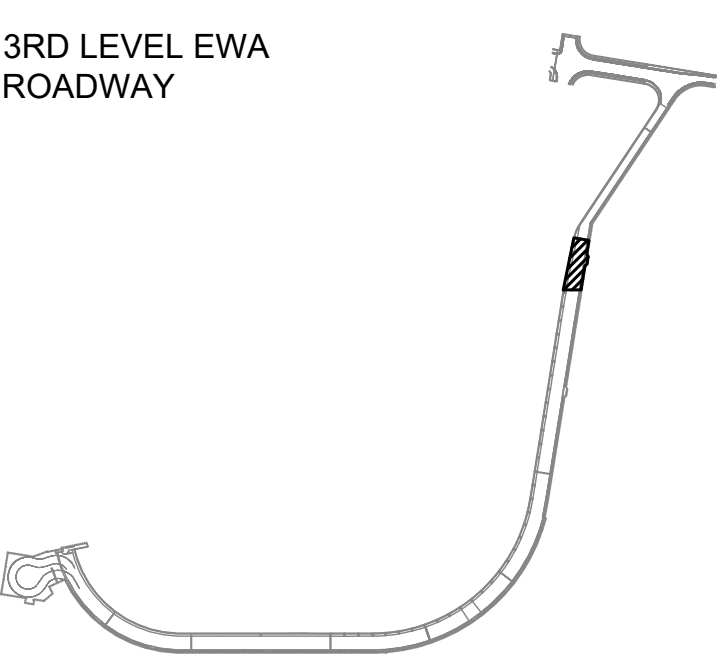

1	10/20/22	ADDENDUM 1
NO.	DATE	REVISIONS

CONSTRUCTION DOCUMENTS

SEPTEMBER, 2022
DATE

PROJECT TITLE :
**EWA AND DH CONCOURSE
ROADWAY IMPROVEMENTS
PHASE 1**
AT
DANIEL K. INOUE INTERNATIONAL AIRPORT
HONOLULU, OAHU, HAWAII

PROJECT NO.:
AO1043-32

SHEET TITLE:

**EWA WING - THIRD
FLOOR PARTIAL
PLAN N**

DATE : SEPTEMBER, 2022	DWG. NO. S-E-314
SHEET :	
90 OF 247 SHEETS	