




04/30/2024

SIGNATURE _____ EXPIRATION DATE OF THE LICENSE _____

KEY PLAN / NOTES:

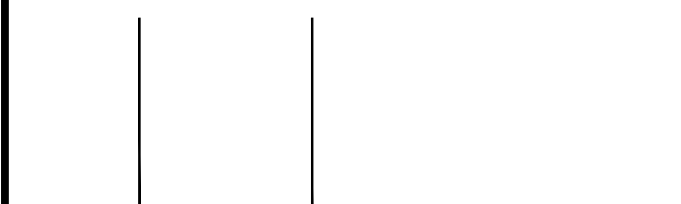

CONSTRUCTION DOCUMENTS

PROJECT TITLE:

AT
DANIEL K. INOUE INTERNATIONAL AIRPORT
HONOLULU, OAHU, HAWAII

AO1043-32

**EWA WING LEVEL 2 - STA.
4+50 TO STA. 9+50**

DWG. NO.

C-E-202




SCALE: 1"=20




SCALE: HORIZ. 1"=20'
VERT. 1"=2'



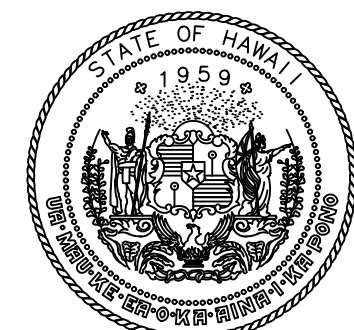

Airports Division
DEPARTMENT OF TRANSPORTATION
STATE OF HAWAII

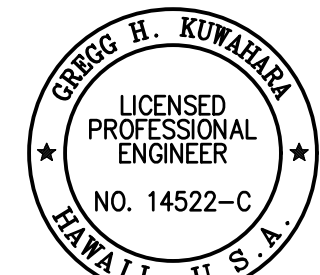

THIS WORK WAS PREPARED BY ME OR UNDER MY SUPERVISION AND
CONSTRUCTION OF THIS PROJECT WILL BE UNDER MY OBSERVATION.

Gregg H. Kuwahara


04/30/2024

SIGNATURE EXPIRATION DATE OF THE LICENSE

DSGN.	DRWN.	CHKD.	APPD.
GK	BA/EF	GK	CJ

KEY PLAN / NOTES:

2ND LEVEL EWA ROADWAY

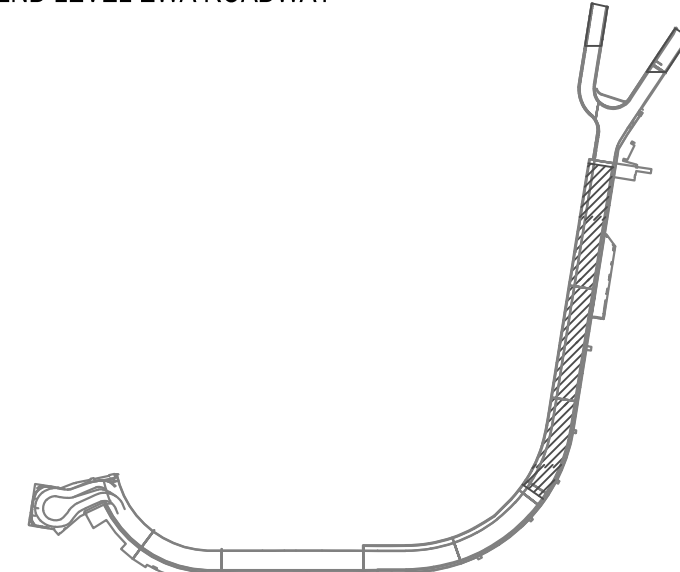

NO. DATE REVISIONS

CONSTRUCTION DOCUMENTS

SEPTEMBER, 2022
DATE

PROJECT TITLE :

**EWA AND DH CONCOURSE
ROADWAY IMPROVEMENTS
PHASE 1**

AT
DANIEL K. INOUE INTERNATIONAL AIRPORT
HONOLULU, OAHU, HAWAII

PROJECT NO.:

AO1043-32

SHEET TITLE:


**EWA WING LEVEL 2 - STA.
9+50 TO STA.14+50**

DATE :
SEPTEMBER, 2022
SHEET :

DWG. NO.

C-E-203

10 OF 247 SHEETS

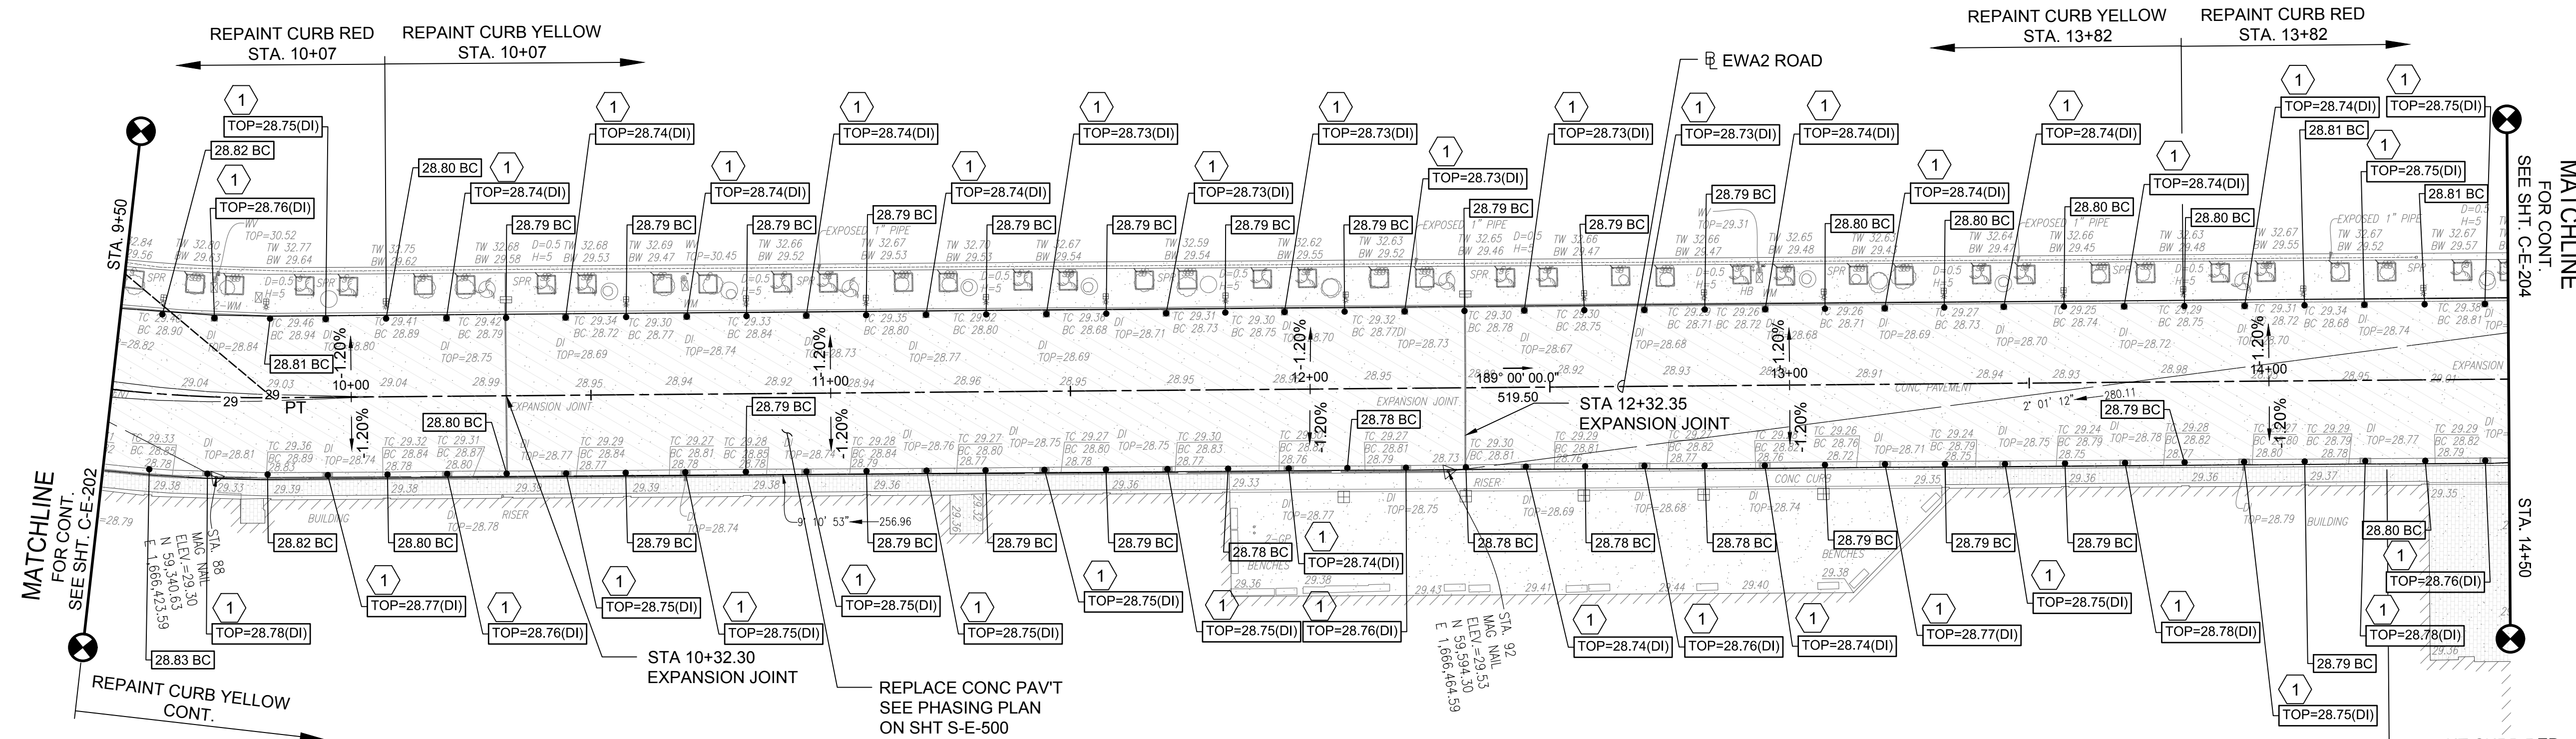


CIVIL NOTES

- 1 REPLACE DI FRAME
AND GRATE
SEE DETAIL 4
C-002

EWA WING LEVEL 2 - PLAN

SCALE: 1"=20'

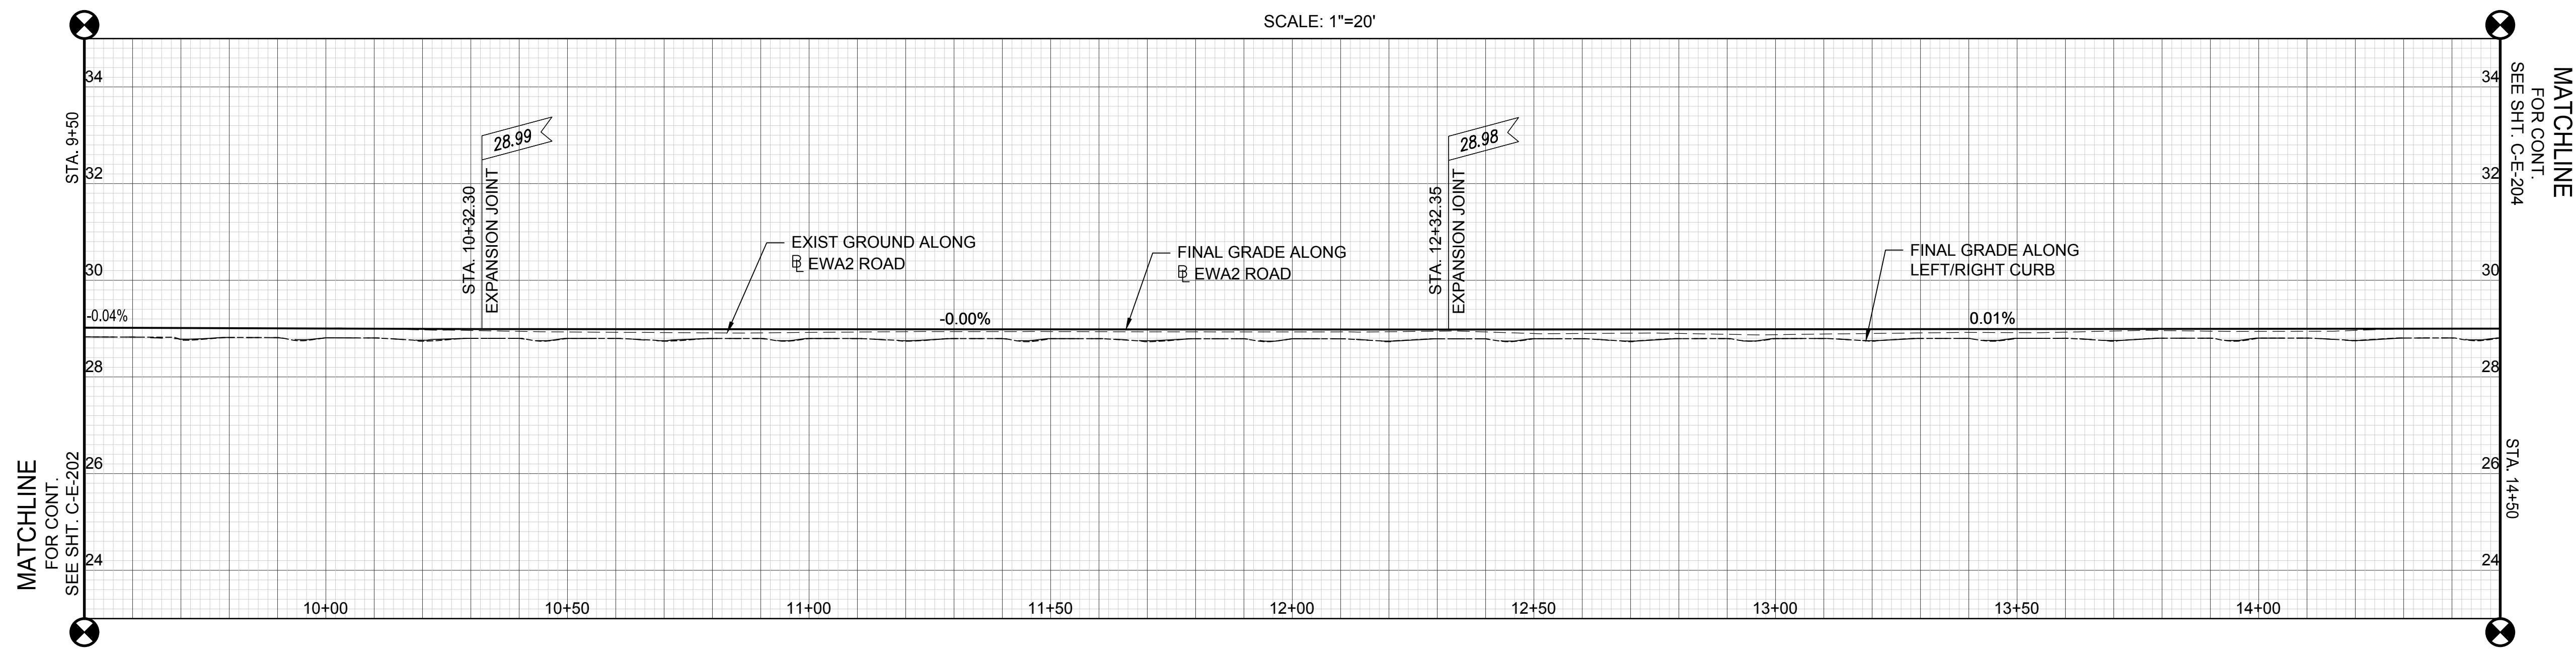


EWA WING LEVEL 2 - PROFILE

SCALE: HORIZ. 1"=20'
VERT. 1"=2'




Y:\PROJECTS\190719\DOTA REHAB 2ND 3RD FLR ROADS\CAD\DOTA REHAB 2ND 3RD FLR ROADS\2ND LEVEL PLAN-PROF.DWG

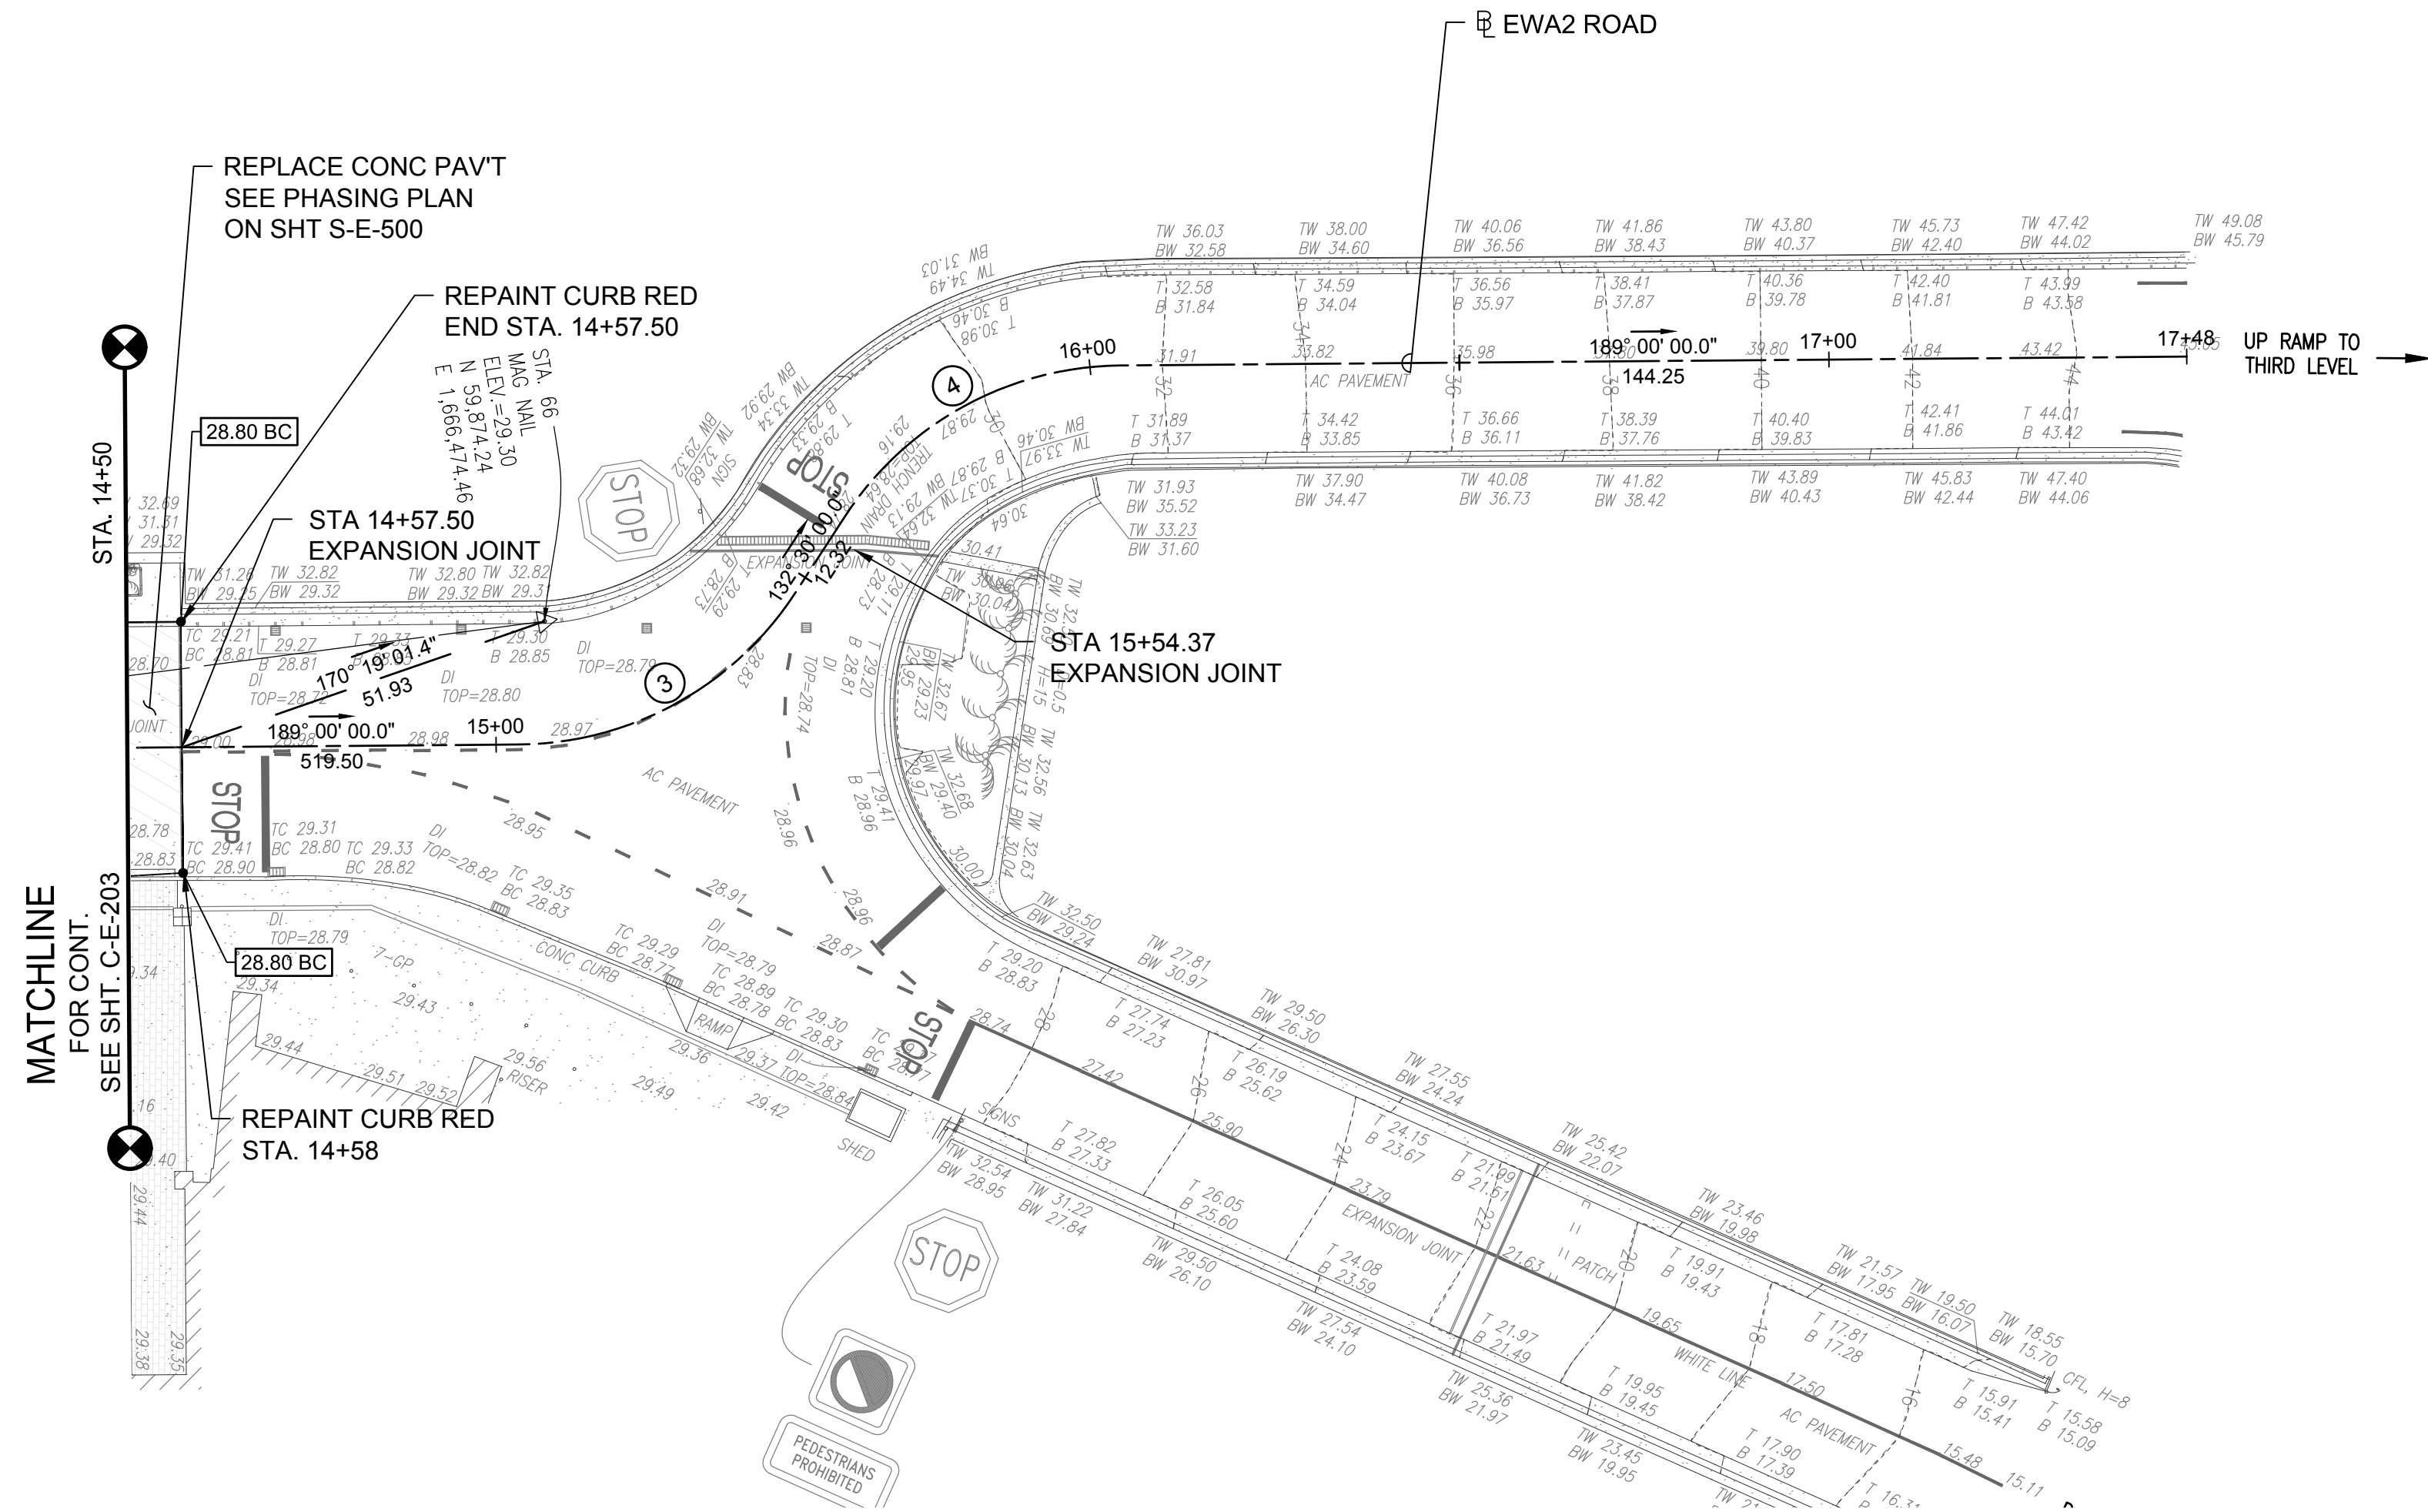

EWA WING LEVEL 2 - PLAN

SCALE: 1"=20'

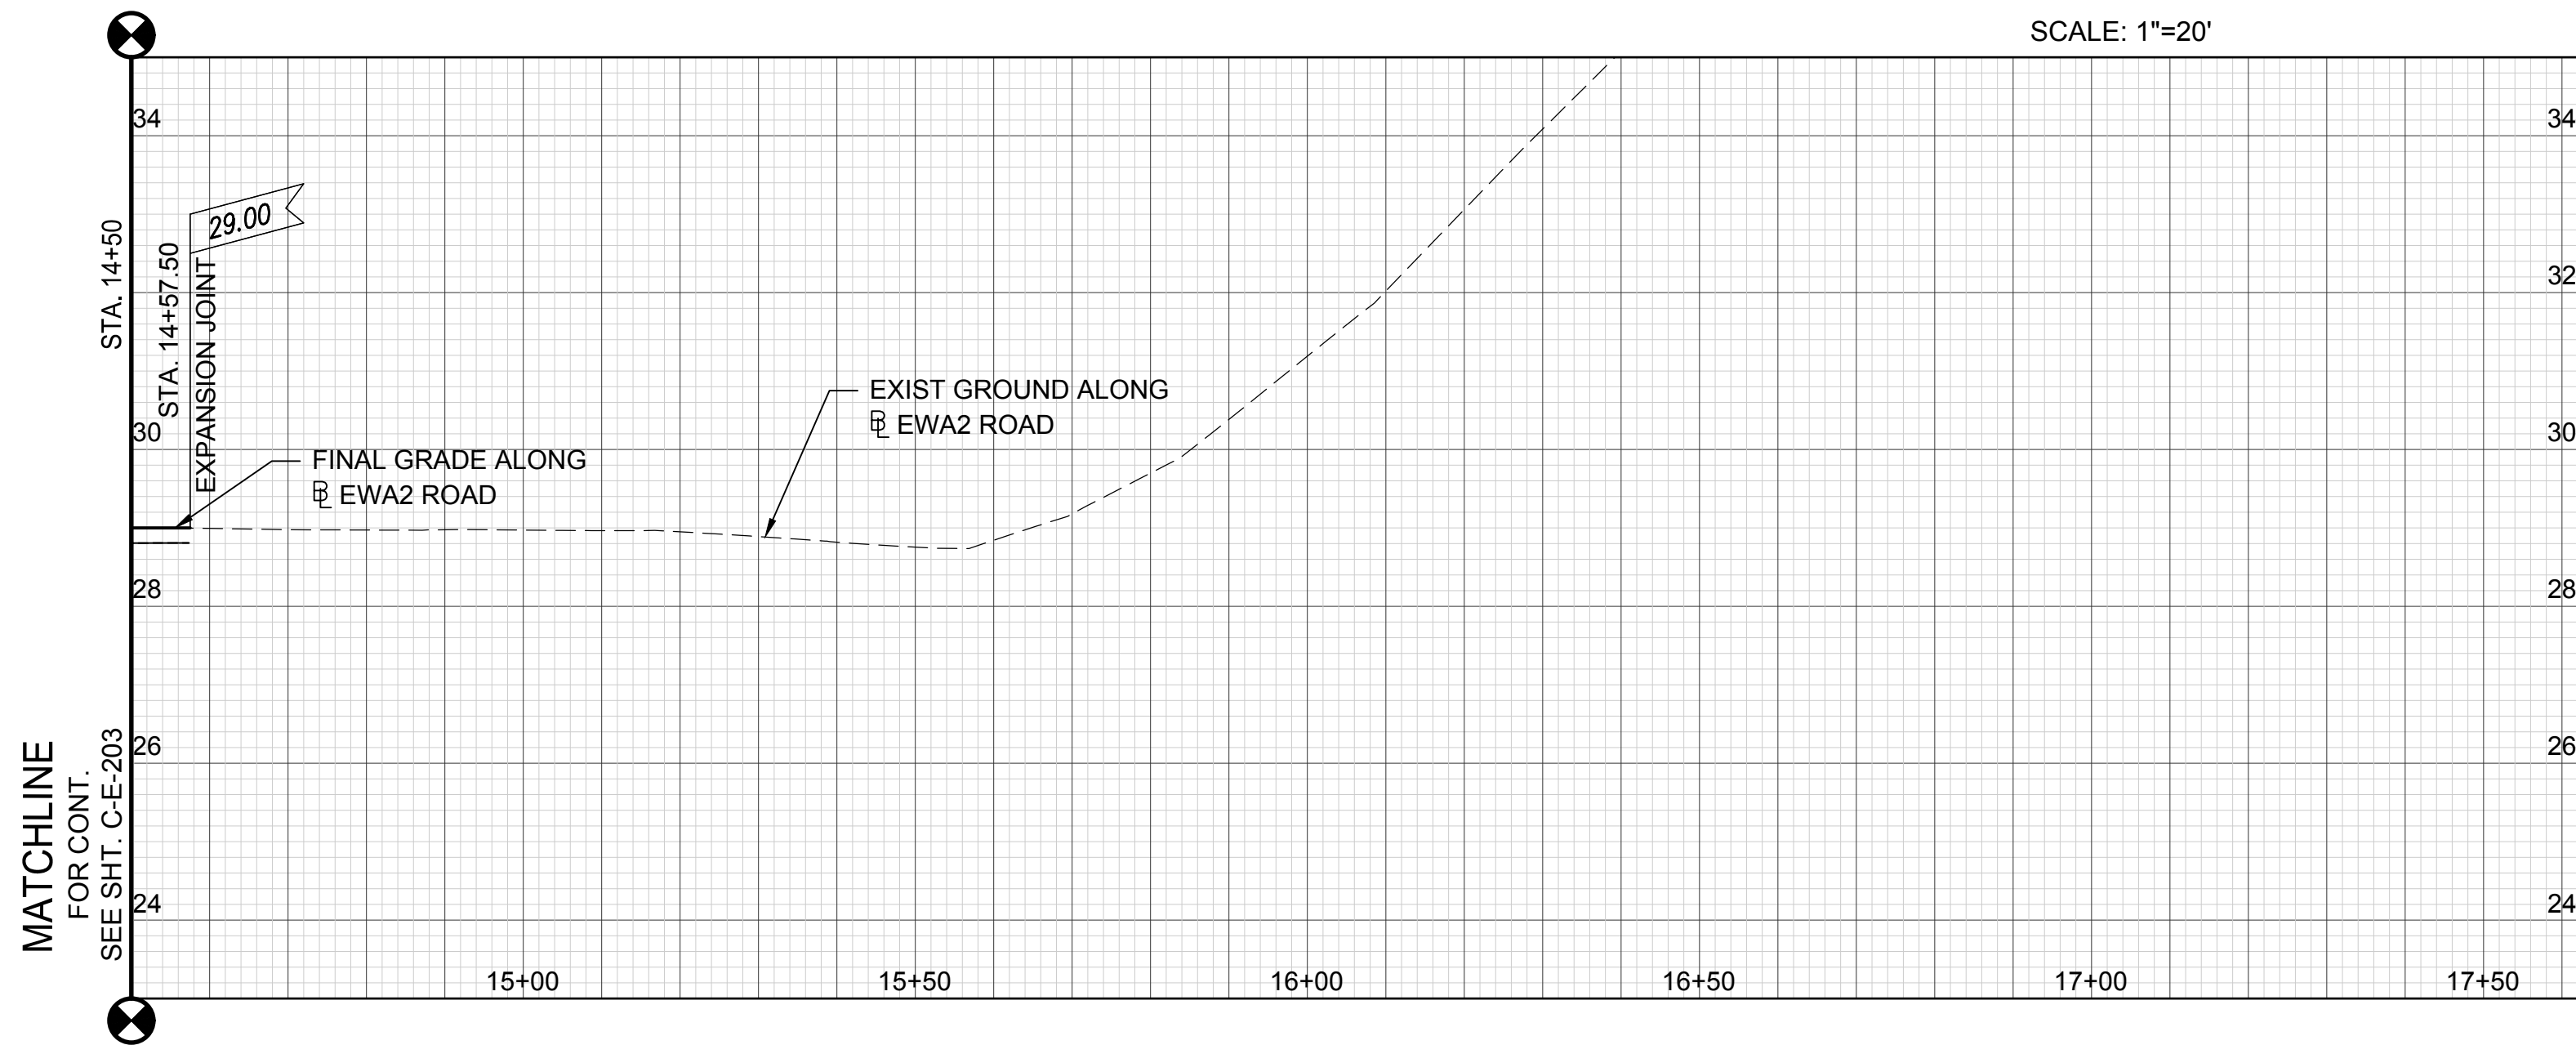


EWA WING LEVEL 2 - PROFILE


SCALE: HORIZ. 1"=20'
VERT. 1"=2'

SCALE: 1" = 2'

SCALE: 1" = 20'

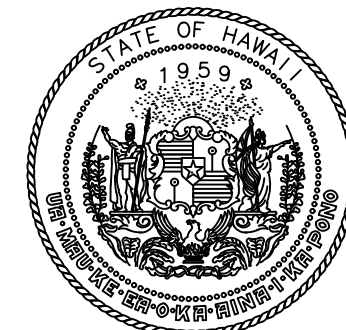

Airports Division
DEPARTMENT OF TRANSPORTATION
STATE OF HAWAII

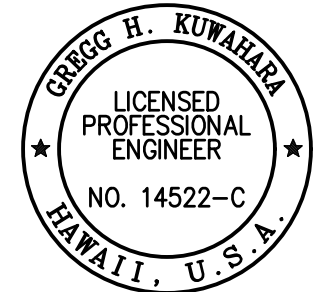

THIS WORK WAS PREPARED BY ME OR UNDER MY SUPERVISION AND CONSTRUCTION OF THIS PROJECT WILL BE UNDER MY OBSERVATION.

Greg H. Kuwahara


04/30/2024

SIGNATURE EXPIRATION DATE OF THE LICENSE

DSGN.	DRWN.	CHKD.	APPD.
GK	BA/EF	GK	CJ

KEY PLAN / NOTES:

2ND LEVEL EWA ROADWAY

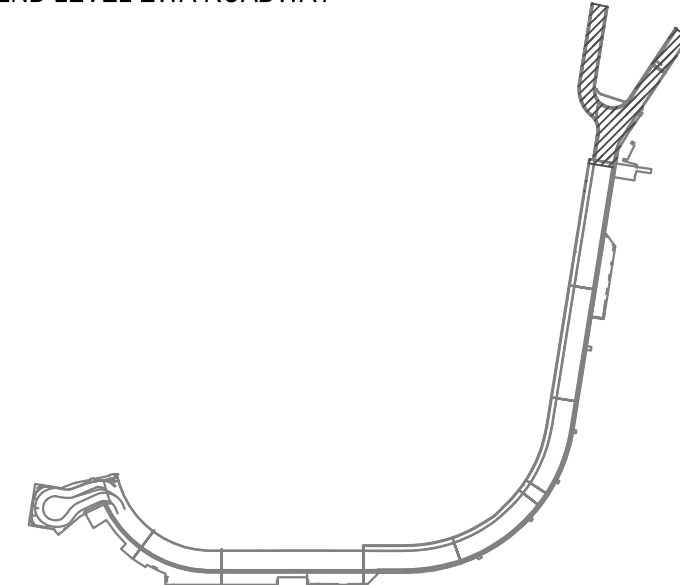

NO. DATE REVISIONS

CONSTRUCTION DOCUMENTS

SEPTEMBER, 2022
DATE

PROJECT TITLE :

EWA AND DH CONCOURSE
ROADWAY IMPROVEMENTS
PHASE 1

AT
DANIEL K. INOUE INTERNATIONAL AIRPORT
HONOLULU, OAHU, HAWAII

PROJECT NO.:

AO1043-32

SHEET TITLE:

EWA WING LEVEL 2 -
STA. 14+50 TO STA. 17+57

DATE :

SEPTEMBER, 2022

SHEET :

11 OF 247 SHEETS

DWG. NO.

C-E-204