



INDEX TO DRAWINGS					
	SHT NO.	DRAWING TITLE		SHT NO.	DRAWING TITLE
1	G000	TITLE SHEET, ISLAND MAP, VICINITY MAP	62	E001	ELECTICAL SYMBOL LIST
2	G001	INDEX TO DRAWINGS, SYMBOLS	63	E002	ELECTRICAL GENERAL NOTES
3	G002	ABBREVIATIONS	64	E101	ELECTRICAL FLOOR PLAN 1 - DEMO WORK
4	A001	EXISTING/DEMOLITION FLOOR PLAN	65	E102	ELECTRICAL FLOOR PLAN 2 - DEMO WORK
5	A001.1	EXISTING/DEMOLITION FLOOR PLAN	66	E103	ELECTRICAL CEILING PLAN 1 - DEMO WORK
6	A002	RENOVATED FLOOR PLAN	67	E104	ELECTRICAL CEILING PLAN 2 - DEMO WORK
7	A002.1	RENOVATED FLOOR PLAN	68	E201	ELECTRICAL FLOOR PLAN 1
8	A002.2	FLOOR FINISH PLAN	69	E202	ELECTRICAL FLOOR PLAN 2
9	A002.3	FLOOR FINISH PLAN	70	E203	ELECTRICAL CEILING PLAN 1
10	A002.4	INTERIOR FINISH SCHEDULE	71	E204	ELECTRICAL CEILING PLAN 2
11	A003	EXISTING REFLECTED CEILING PLAN	72	E401	ONE-LINE DIAGRAMS
12	A003.1	EXISTING REFLECTED CEILING PLAN	73	E501	LIGHT FIXTURE SCHEDULE
13	A004	NEW CEILING PLAN	74	E601	PANEL SCHEDULES
14	A004.1	NEW CEILING PLAN			
15	A004.2	NEW ROOF PLAN	75	R001	BUILDING CODE SUMMARY
16	A004.3	NEW ROOF PLAN	76	R002	CODE COMPLIANCE SITE PLAN
17	A005	SECTIONS	77	R101	LIFE SAFETY FLOOR PLAN
18	A006	EXTERIOR ELEVATIONS	78	F-001	FIRE PROTECTION NOTES, SYMBOLS, AND ABBREVIATIONS
19	A007	INTERIOR ELEVATIONS	79	FD101	FIRE ALARM DEMOLITION FLOOR PLAN
20	A008	MISC DETAILS	80	FX101	FIRE SUPPRESSION FLOOR PLAN
21	A008.1	CABINETRY DETAILS	81	FA101	FIRE ALARM FLOOR PLAN
22	A008.2	RECEPTION COUNTER PLAN, ELEVATIONS, DETAILS	82	F-501	FIRE PROTECTION TYPICAL DETAILS
23	A008.3	RAMP & RAILING DETAILS	83	F-601	FIRE ALARM SEQUENCE OF OPERATIONS AND RISER DIAGRAM
24	A008.4	AUTOMATIC SLIDING ENTRANCE DETAILS	84	F-602	CLEAN AGENT SEQUENCE OF OPERATIONS AND RISER DIAGRAM
25	A010	DOOR SCHEDULE			
26	A011	DETAILS	85	TC001	TELECOMMUNICATIONS SYMBOLS LIST AND GENERAL NOTES
			86	TD101	PARTIAL TELECOM DEMOLITION PLAN 1
27	S001	STRUCTURAL GENERAL NOTES	87	TD102	PARTIAL TELECOM DEMOLITION PLAN 2
28	S002	STRUCTURAL GENERAL NOTES	88	TC100	OVERALL TELECOMMUNICATIONS DISTRIBUTION PLAN
29	S003	TYPICAL SLAB ON GRADE DETAILS	89	TC101	PARTIAL TELECOM PLAN 1 - TEL/DATA
30	S004	TYPICAL CMU WALL DETAILS	90	TC102	PARTIAL TELECOM PLAN 2 - TEL/DATA
31	S005	TYPICAL STUD WALL DETAILS	91	TC201	PARTIAL TELECOM PLAN 1 - MISC COMM
32	SD101	EXISTING/DEMOLITION FLOOR PLAN	92	TC202	PARTIAL TELECOM PLAN 2 - MISC COMM
33	SD102	EXISTING/DEMOLITION FLOOR PLAN	93	TC401	ENLARGED PLAN - TELECOM ROOM
34	S101	RENOVATED FOUNDATION PLAN	94	TC501	TELECOMMUNICATIONS DETAILS
35	S102	RENOVATED FOUNDATION PLAN	95	TC502	TELECOMMUNICATIONS DETAILS
36	S103	RENOVATED ROOF FRAMING PLAN	96	TC503	TELECOMMUNICATIONS DETAILS
37	S104	RENOVATED ROOF FRAMING PLAN	97	TC504	TELECOMMUNICATIONS DETAILS
38	S301	BUILDING SECTIONS	98	TC601	TELECOMMUNICATIONS RISER DIAGRAM - STATE (DOT-A) TEL/DATA
39	S501	SECTION AND DETAILS	99	TC602	TELECOMMUNICATIONS RISER DIAGRAM - STATE (DOT-A)
40	S502	SECTION AND DETAILS			SECURITY FO BACKBONE/BADGING
			100	TC603	TELECOMMUNICATIONS RISER DIAGRAM - STATE (DOT-A)
41	M-001	MECHANICAL GENERAL NOTES, LEGEND, SYMBOL LIST			ESS INFRASTRUCTURE
42	M-101	MECHANICAL FLOOR PLAN - DEMO WORK			
43	M-102	MECHANICAL FLOOR PLAN - DEMO WORK			
44	M-103	MECHANICAL ROOF PLAN - DEMO WORK			
45	M-104	MECHANICAL ROOF PLAN - DEMO WORK			
46	M-105	MECHANICAL FLOOR PLAN - NEW WORK			
47	M-106	MECHANICAL FLOOR PLAN - NEW WORK			
48	M-107	MECHANICAL ROOF PLAN - NEW WORK			
49	M-108	MECHANICAL ROOF PLAN - NEW WORK			
50	M-401	MECHANICAL SCHEMATIC			
51	M-402	MECHANICAL SCHEMATIC			
52	M-501	MECHANICAL DETAILS			
53	M-601	MECHANICAL SCHEDULES			
54	M-602	MECHANICAL SCHEDULES			
55	P-001	PLUMBING GENERAL NOTES, LEGEND, SYMBOL LIST			
56	P-101	PLUMBING FLOOR PLAN - DEMO WORK			
57	P-102	PLUMBING FLOOR PLAN - NEW WORK			
58	P-501	PLUMBING DETAILS			
59	P-601	PLUMBING SCHEDULES			
60	P-901	PLUMBING ISOMETRICS SANITARY			
61	P-902	PLUMBING ISOMETRICS DOMESTIC WATER			


TYPICAL SYMBOLS

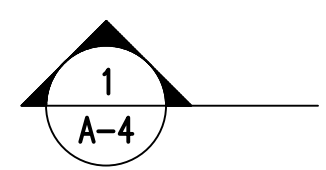


BUILDING SECTION
USE SYMBOL AT
BOTH ENDS OF CUT
(5/8" DIAMETER)

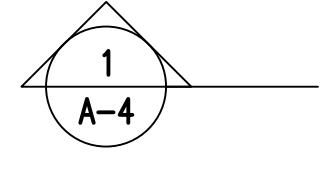


WALL OR DETAIL
SECTION
(5/8" DIAMETER)

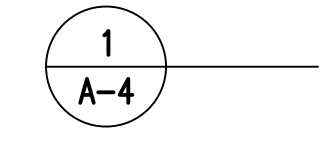


DETAIL
(5/8" DIAMETER)

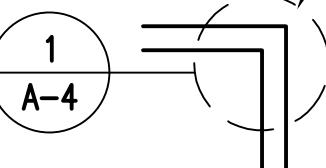

SIZE OR SHAPE AS REQUIRED
DETAIL ALTERNATE
(5/8" DIAMETER)

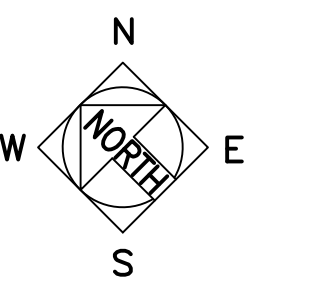


EXTERIOR, INTERIOR
AND NORTH POINT
REFERENCE ON PLANS
(5/8" DIAMOND)

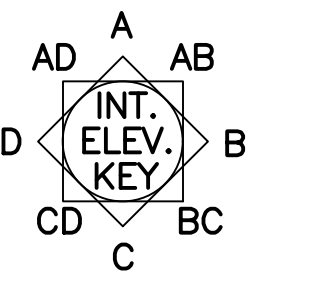


KEY TO INTERIOR
ELEVATIONS (USE
WHEN MORE THAN
FOUR SIDES)




OFFICE ROOM NAME
1208 ROOM NUMBER

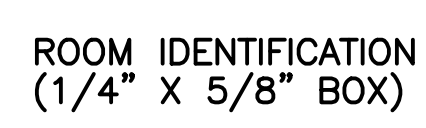


ROOM IDENTIFICATION
(1/4" X 5/8" BOX)

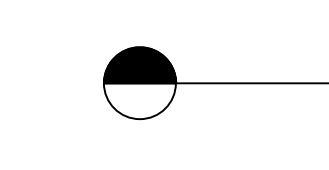


MATCH LINE
SHADED PORTION IS
THE SIDE CONSIDERED
(3/8" DIAMETER)

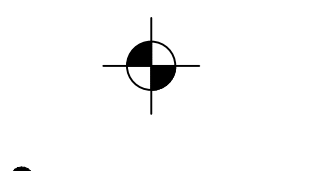


WORKING POINT,
CONTROL POINT, OR
DATUM POINT
(1/4" DIAMETER)

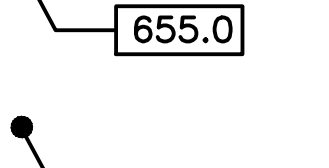


NEW POINT ELEVATION
(1/4" X 5/8" BOX)

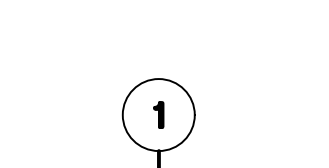

EXISTING POINT
ELEVATION

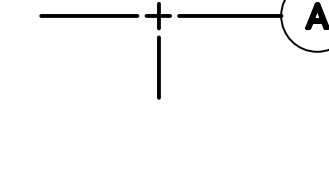


COLUMN LINE
(3/8" DIAMETER)

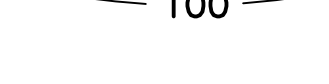


NEW CONTOURS



EXISTING CONTOURS

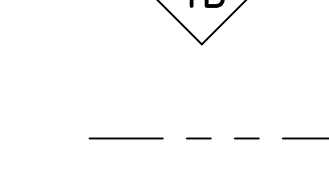

PARTITION TYPE
(3/8" DIAMOND)

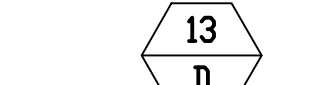


PROPERTY LINE




DOOR, WINDOW OR
LOUVER MARK
(5/8" HEXAGON)

W OR L


TYPICAL MATERIAL SECTIONS

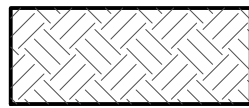


EARTH

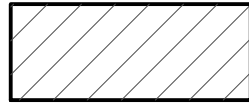

CONCRETE MASONRY UNIT

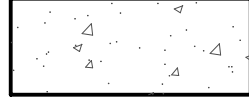


CONCRETE

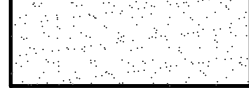

SAND, MORTAR, PLASTER




BASE COURSE, CUSHION FILL,
SUB BASE GRAVEL,
CRUSHED ROCK

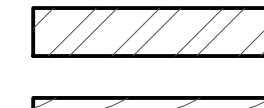


STEEL




WOOD, FINISH

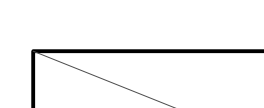

PLYWOOD

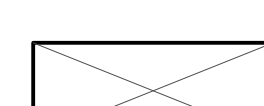

WOOD FRAMING,
BLOCKING

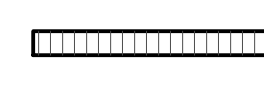

WOOD FRAMING,
CONTINUOUS



CERAMIC TILE, QUARRY TILE,
OR RESILIENT FLOORING



Airports Division
DEPARTMENT OF TRANSPORTATION
STATE OF HAWAII



LLOYD M. HIGGS
LICENSED PROFESSIONAL ARCHITECT
No.AR-6093
HAWAII, U.S.A.
04/30/24
Licensed Expiration Date

This work was prepared by me or under my supervision.

DSGN.	DRWN.	CHKD.	APPD.

NO.	DATE	REVISIONS

DATE

PROJECT TITLE :

NEW PASS AND ID OFFICE

AT
DANIEL K. INOUE INTERNATIONAL AIRPORT
HONOLULU, OAHU, HAWAII

PROJECT NO.:

CO1322-63

SHEET TITLE:

INDEX TO DRAWINGS SYMBOLS

DATE :	DWG. NO.
12/21/22	G001
SHEET :	
2 OF 100 SHEETS	