

Airports Division  
DEPARTMENT OF TRANSPORTATION  
STATE OF HAWAII



*Michael-Shawn M. Zutsu*

04/30/24

Licensed Expiration Date

This work was prepared by me or under my supervision.

DSGN.	DRWN.	CHKD.	APPD.
MMI	FCC	MMI	MMI

NO.	DATE	REVISIONS
-----	------	-----------

DATE

PROJECT TITLE :

NEW PASS AND ID OFFICE

AT  
DANIEL K. INOUE INTERNATIONAL AIRPORT  
HONOLULU, OAHU, HAWAII


PROJECT NO.:

CO1322-63

SHEET TITLE:

OVERALL  
TELECOMMUNICATIONS  
DISTRIBUTION PLAN

DATE :	DWG. NO. <b>TC100</b>
12/21/22	
SHEET :	
088 OF 100	

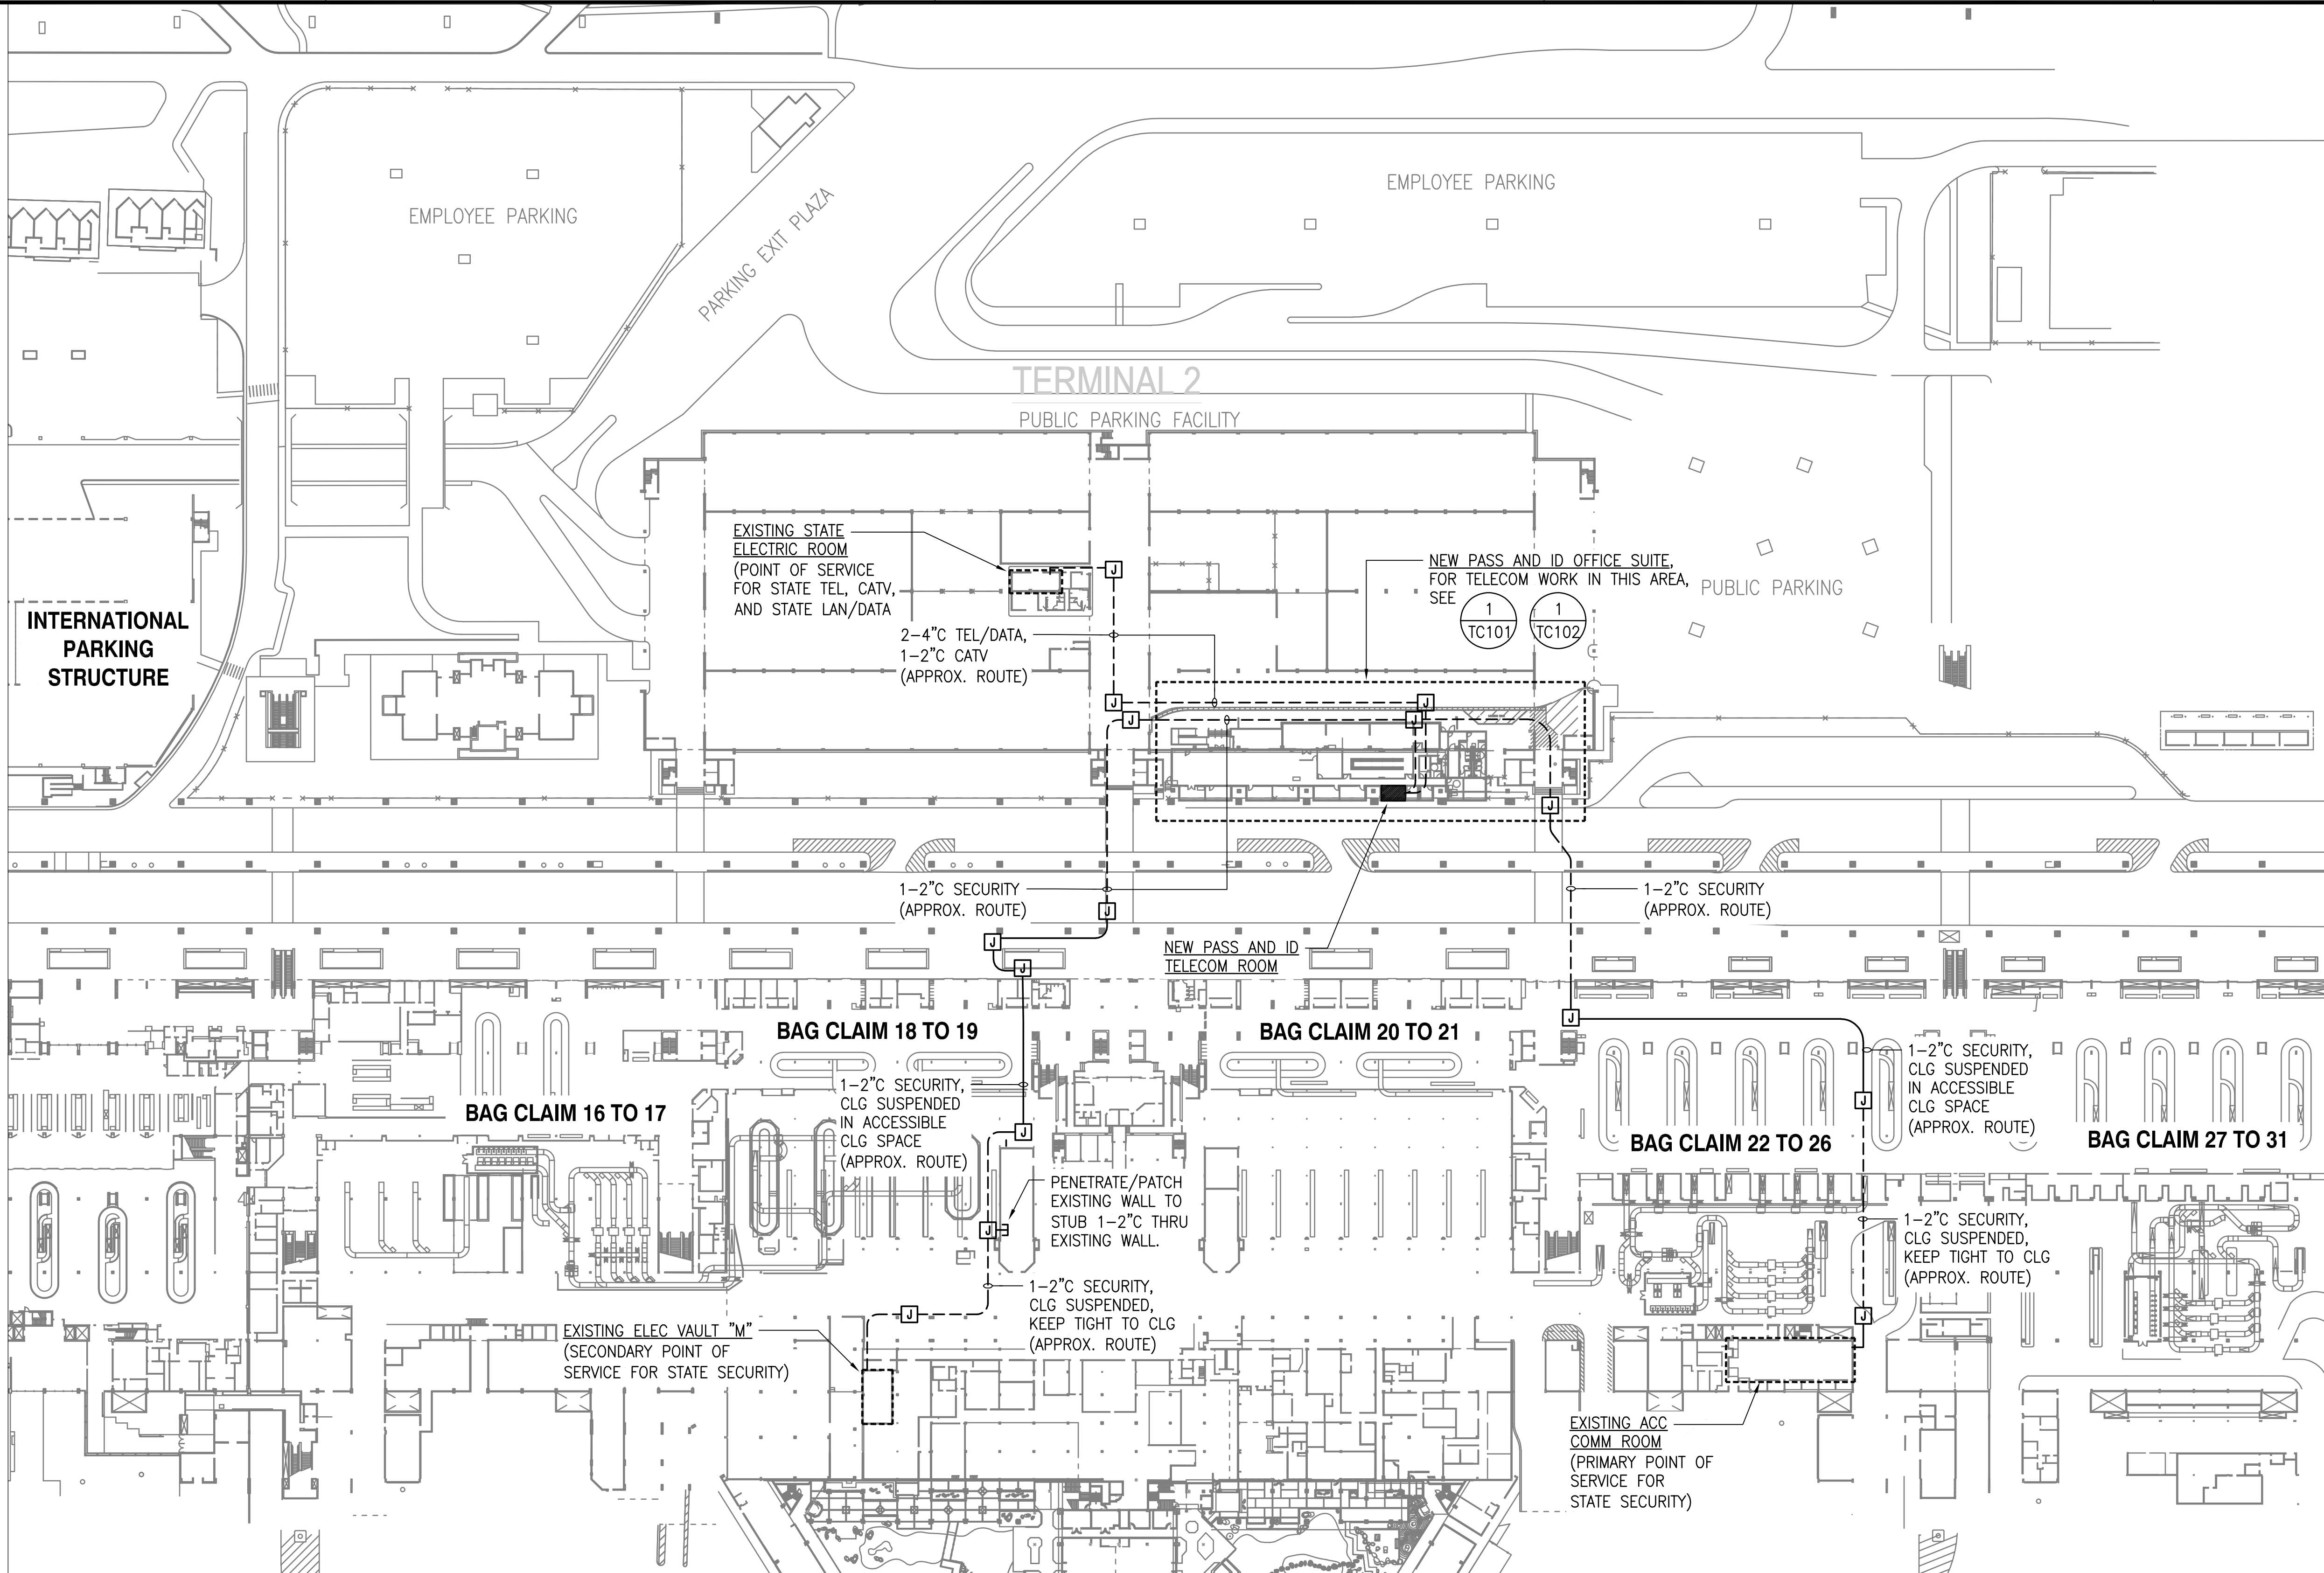

1 OVERALL TELECOM DISTRIBUTION PLAN  
SCALE: 1/64" = 1'-0"

NOTES:

- DISTRIBUTION CONDUIT ROUTES INDICATED ON PLAN ARE CONCEPTUAL IN NATURE AND WILL BE FIELD VERIFIED/ADJUSTED ACCORDINGLY AS THE DESIGN PROGRESSES. CONTRACTOR SHALL SUBMIT SHOP DRAWING SUBMITTAL WITH PROPOSED ROUTE FOR APPROVAL/ACCEPTANCE BY DOT-A.
- IN AREAS VIEWABLE TO THE PUBLIC, ROUTE CONDUITS IN NEAT MANNER AND CONCEAL FROM PUBLIC VIEW TO THE MAXIMUM EXTENT POSSIBLE. PAINT ALL EXPOSED CONDUITS/JUNCTION BOXES TO MATCH SURROUNDING FINISHES.