

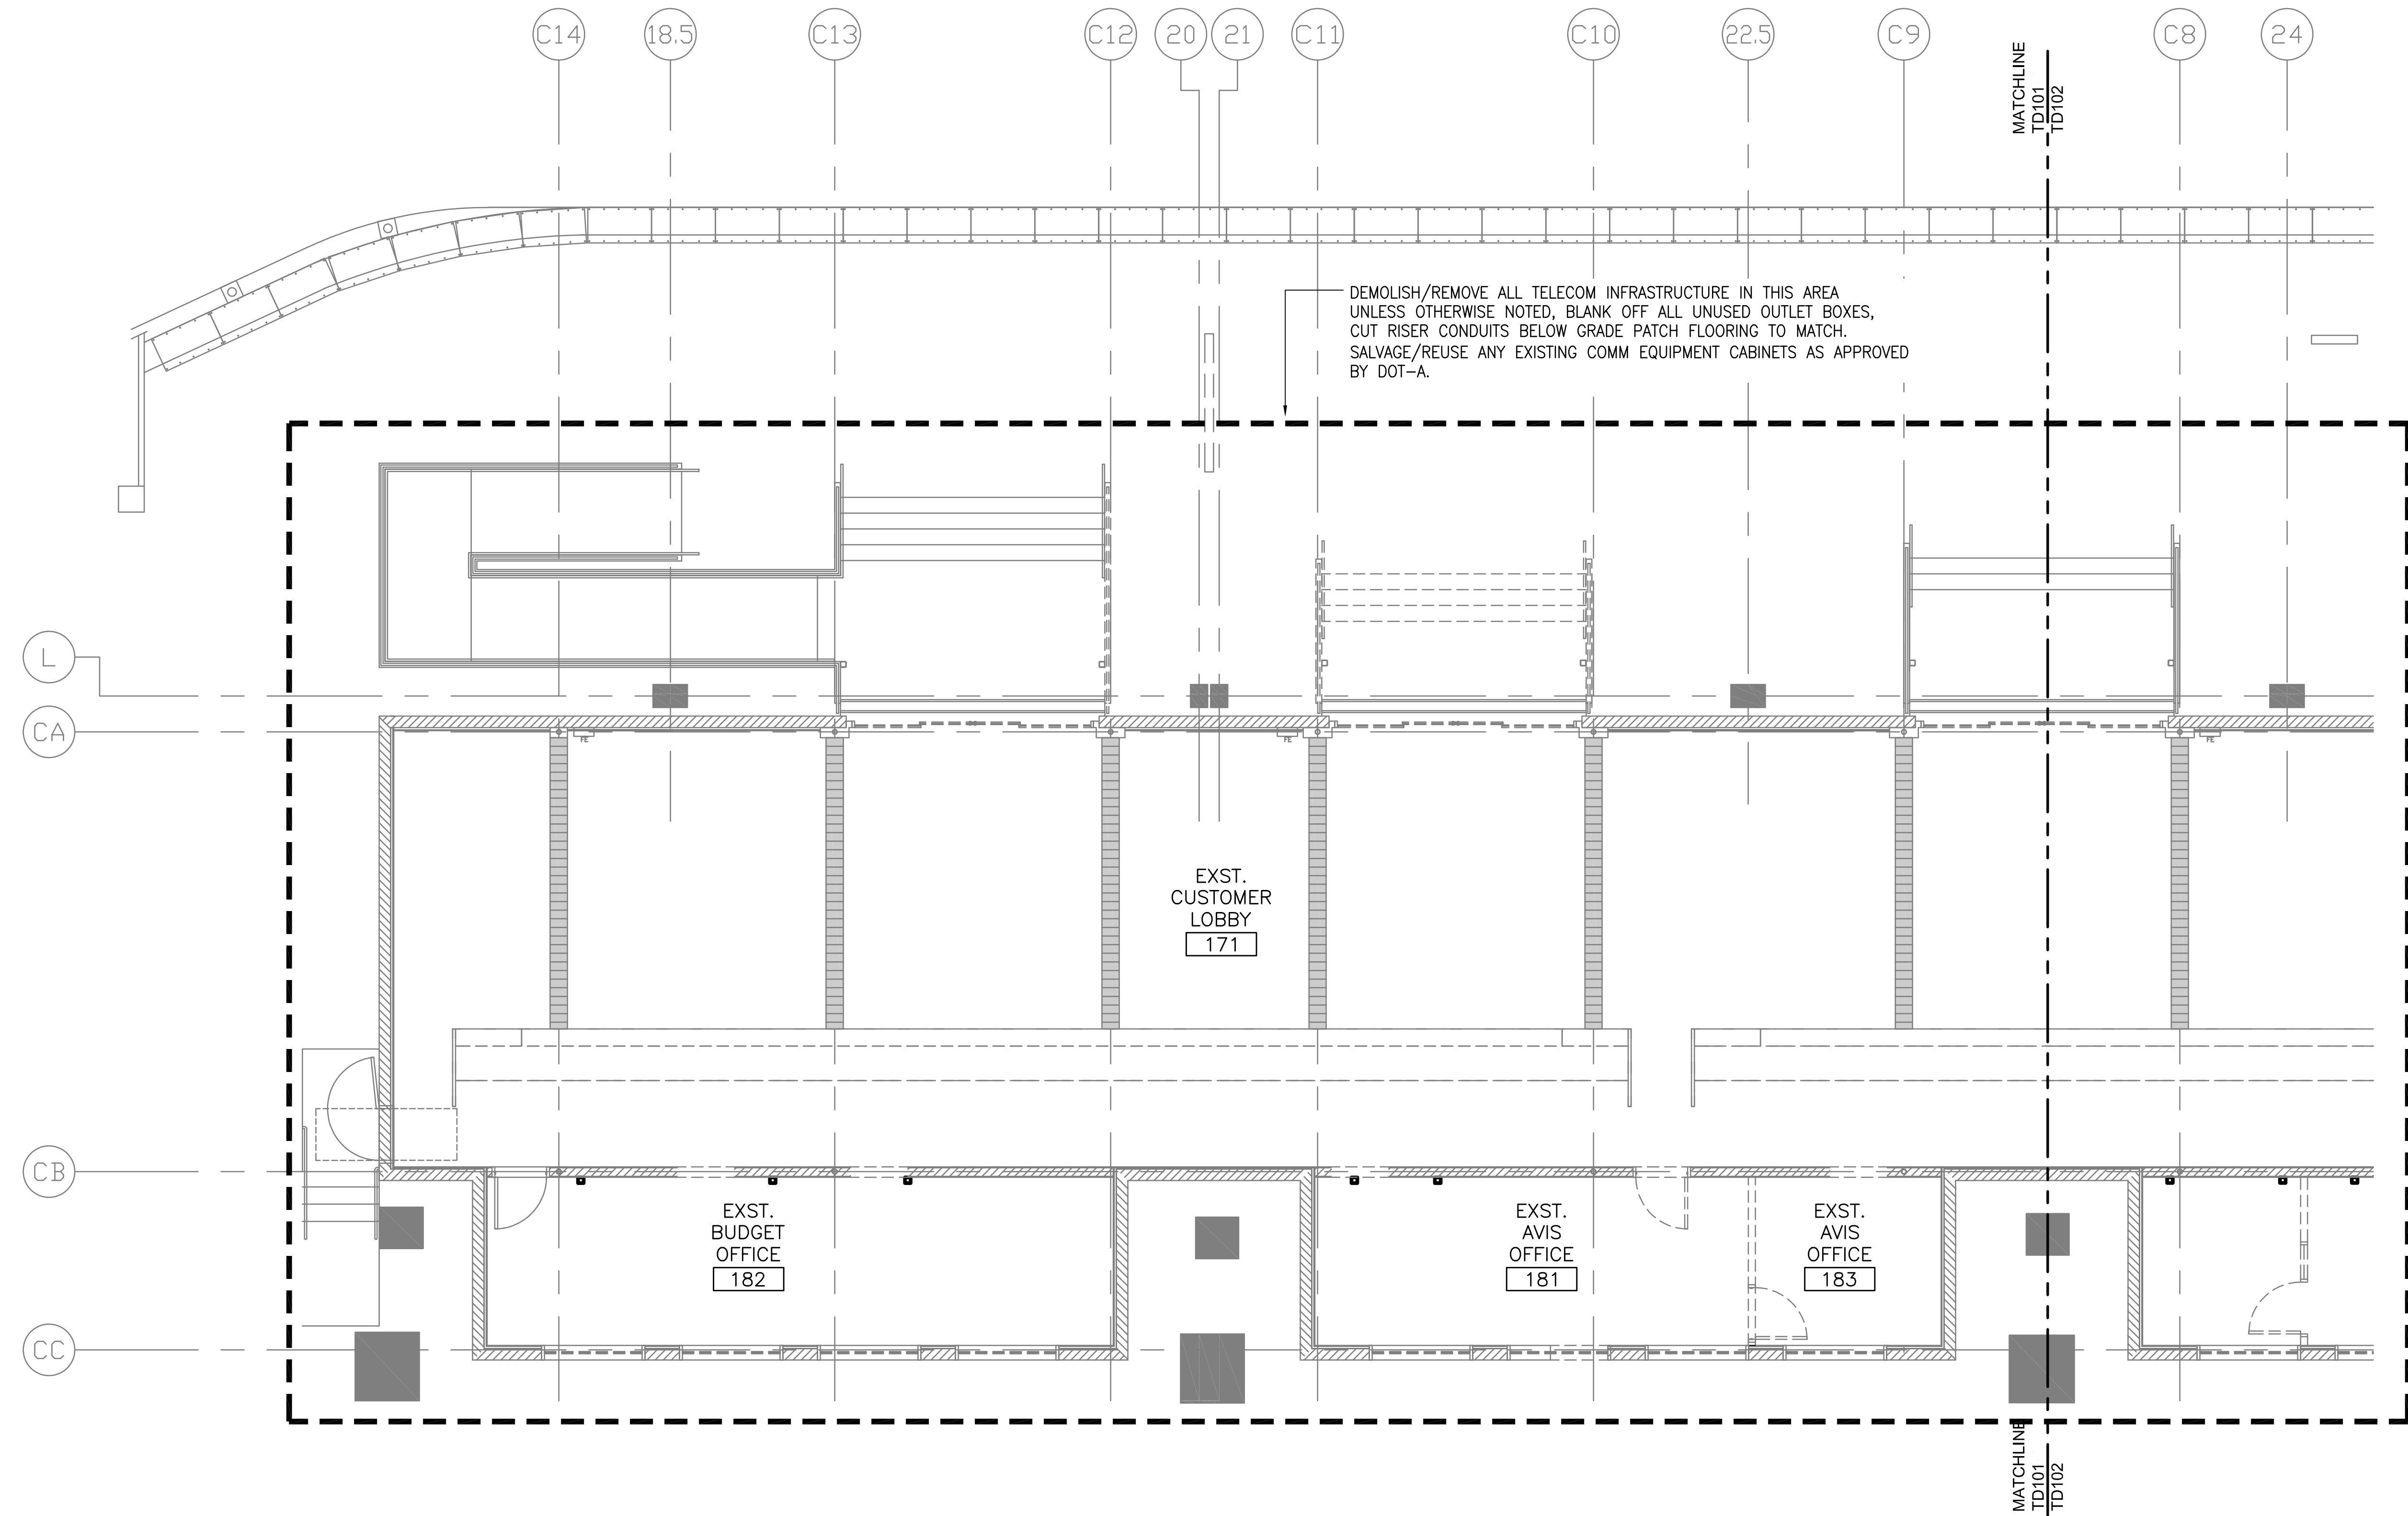
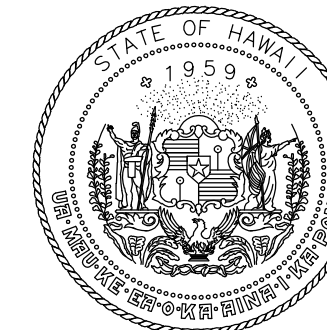


PARTIAL TELECOMMUNICATIONS DEMOLITION PLAN 1
SCALE: 3/16"= 1'-0"

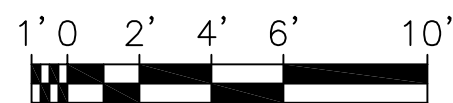

Airports Division
DEPARTMENT OF TRANSPORTATION
STATE OF HAWAII

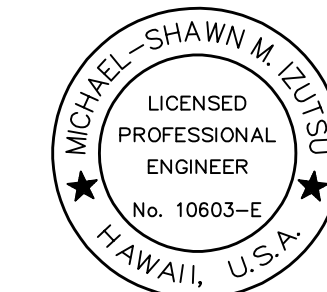

Michael-Shawn M. Zutsu

04/30/24
Licensed Expiration Date

This work was prepared by me or under my supervision.

DSGN.	DRWN.	CHKD.	APPD.
MMI	FCC	MMI	MMI

NO.	DATE	REVISIONS
-----	------	-----------

DATE

PROJECT TITLE :

NEW PASS AND ID OFFICE

AT
DANIEL K. INOUE INTERNATIONAL AIRPORT
HONOLULU, HAWAII



PROJECT NO.:

CO1322-63



SHEET TITLE:

**PARTIAL TELECOM
DEMOLITION PLAN 1**


DATE :	DWG. NO. TD101
12/21/22	
SHEET :	
086 OF 100	

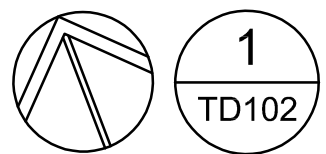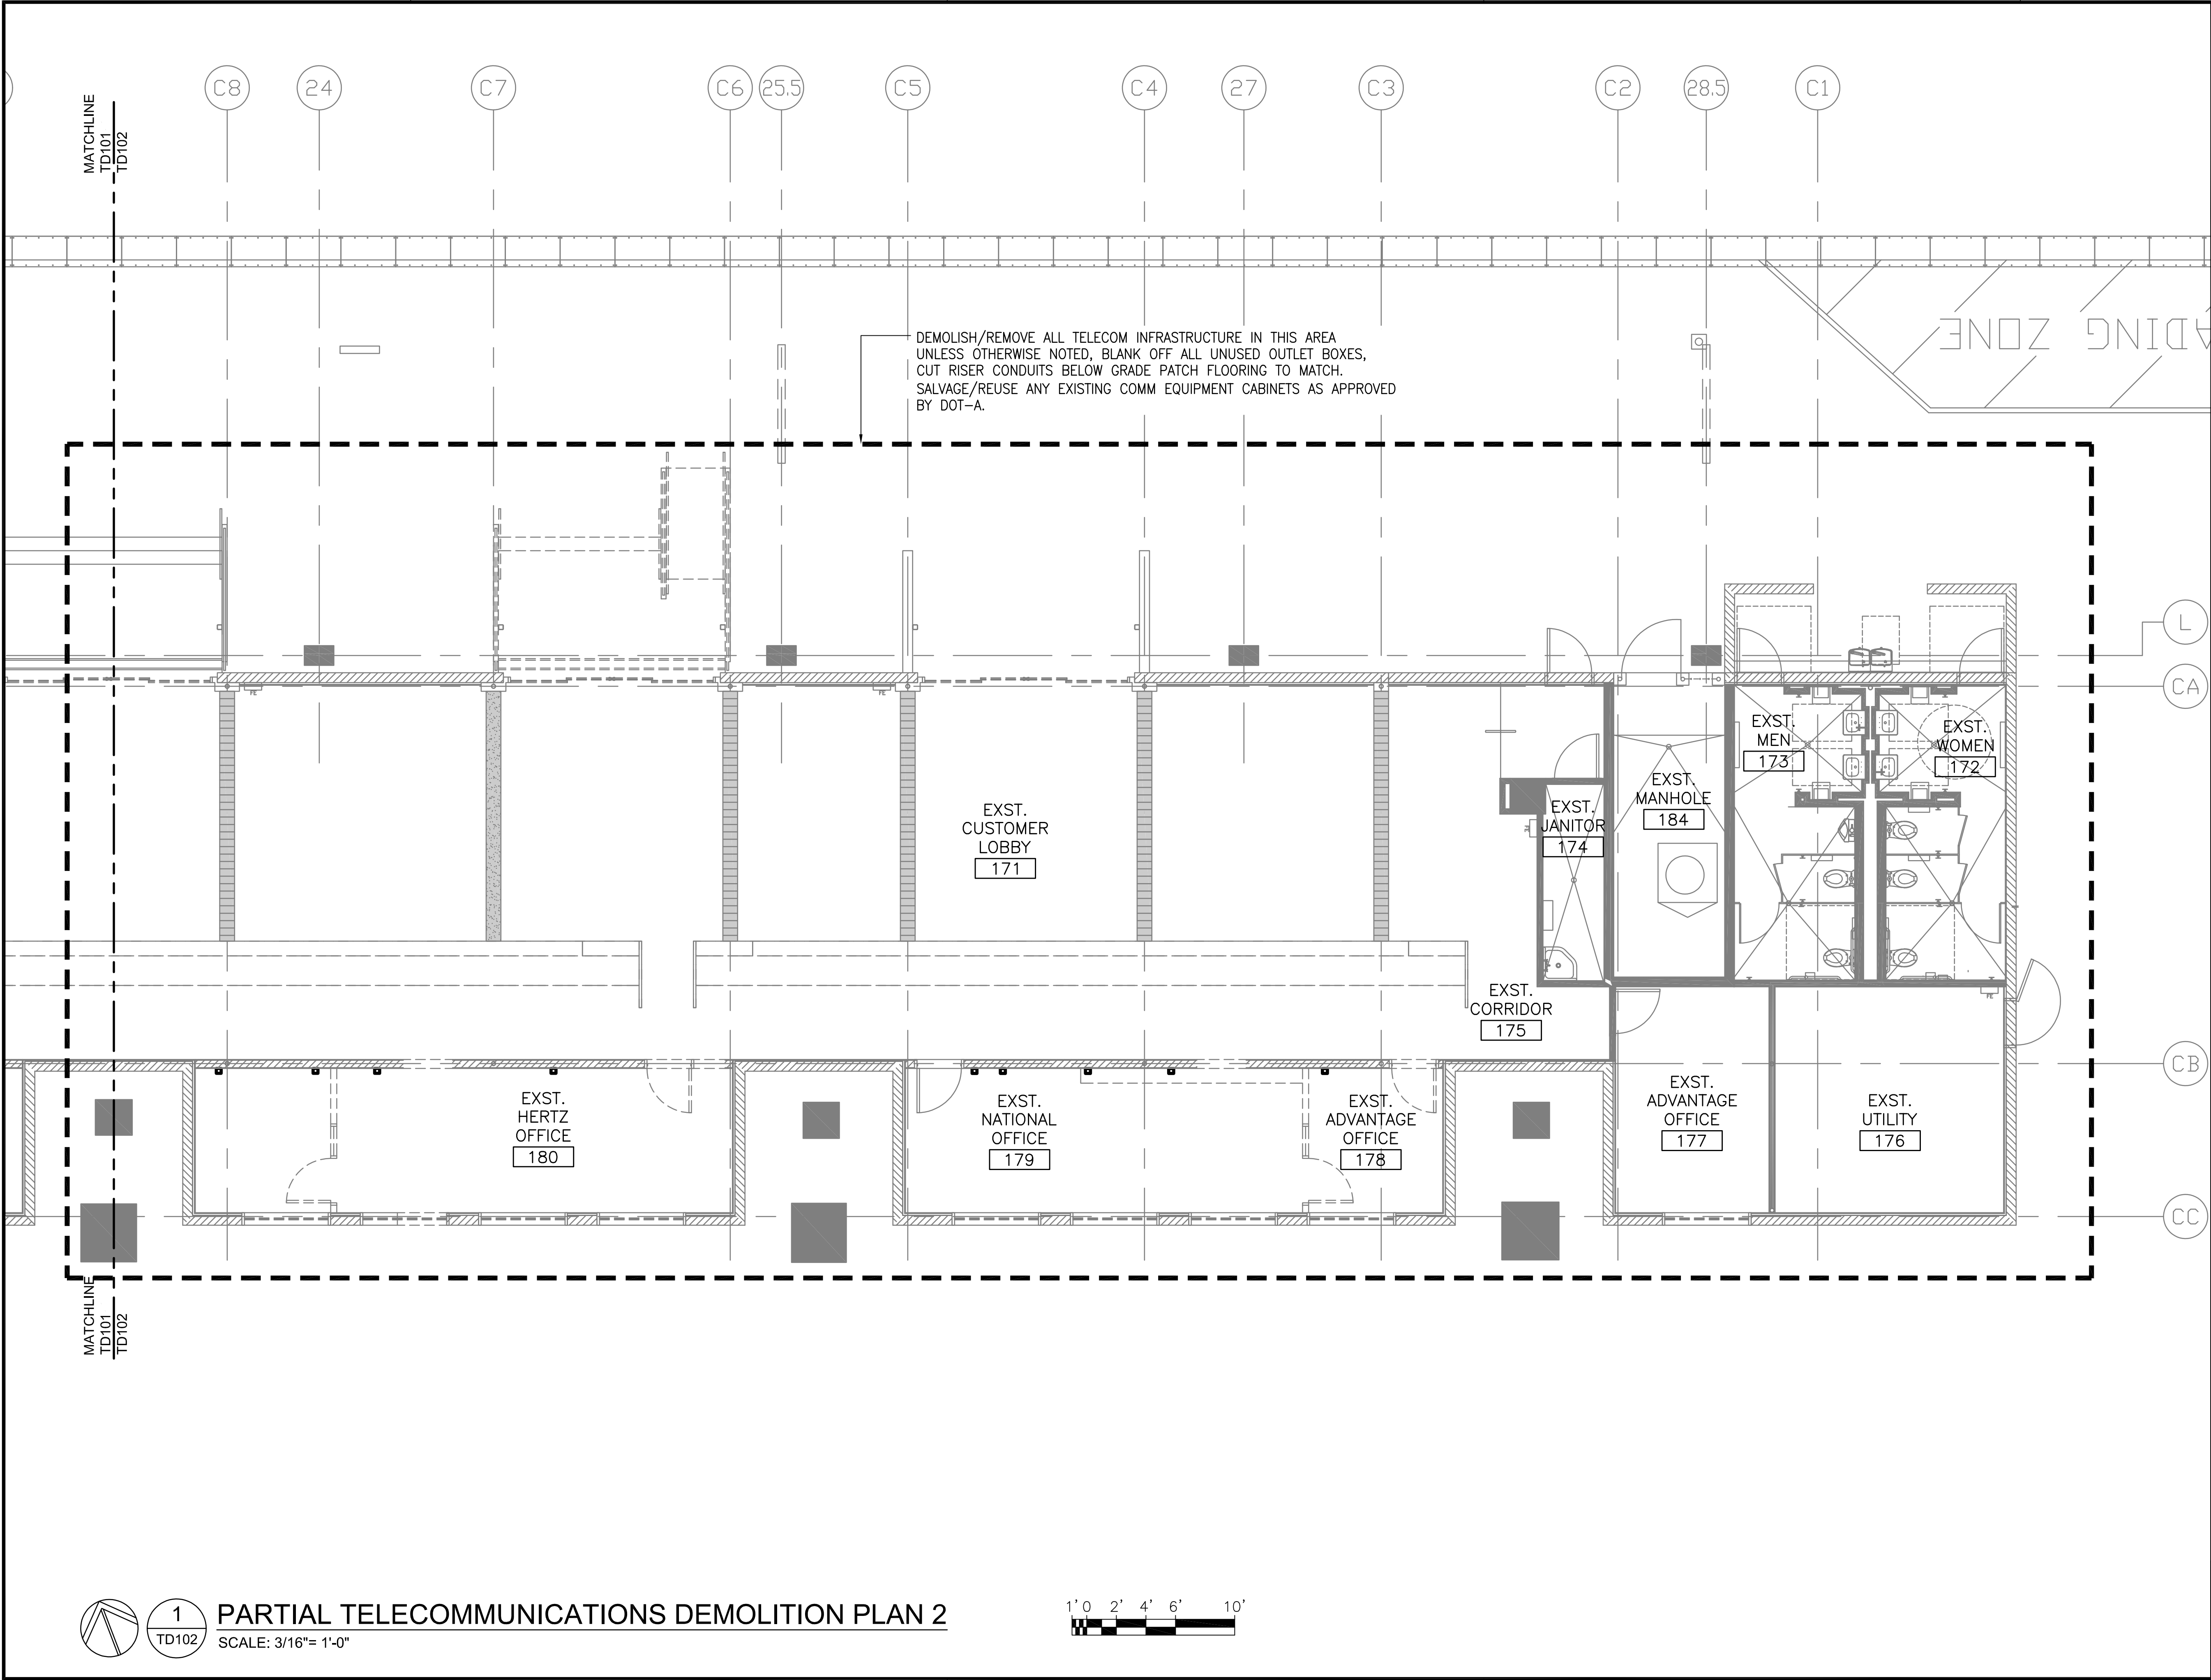

1 PARTIAL TELECOMMUNICATIONS DEMOLITION PLAN 2
SCALE: 3/16"= 1'-0"

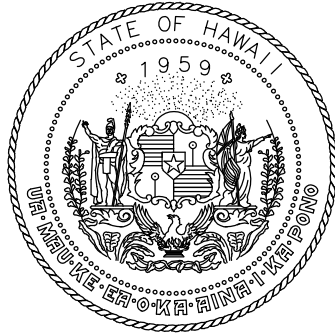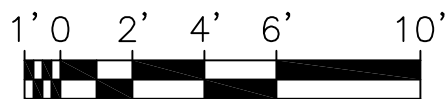

Airports Division
DEPARTMENT OF TRANSPORTATION
STATE OF HAWAII

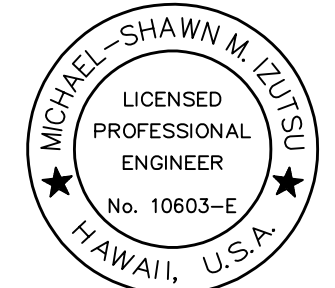

Michael-Shawn M. Zytan

04/30/24

Licensed Expiration Date

This work was prepared by me or under my supervision.

DSGN.	DRWN.	CHKD.	APPD.
MMI	FCC	MMI	MMI

NO.	DATE	REVISIONS
-----	------	-----------

DATE

PROJECT TITLE :
NEW PASS AND ID OFFICE

AT
DANIEL K. INOUE INTERNATIONAL AIRPORT
HONOLULU, OAHU, HAWAII

PROJECT NO.:
CO1322-63

SHEET TITLE:
**PARTIAL TELECOM
DEMOLITION PLAN 2**

DATE :	DWG. NO.
12/21/22	TD102
SHEET :	
087 OF 100	