




Airports Division
DEPARTMENT OF TRANSPORTATION
STATE OF HAWAII

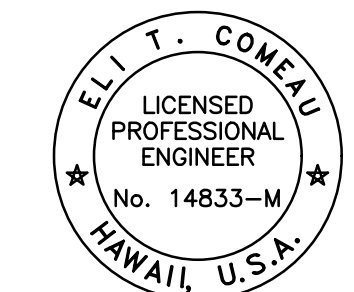

Eli T. Comeau
04/30/2024
Licensed Expiration Date

This work was prepared by me or under my supervision.

DSGN.	DRWN.	CHKD.	APPD.

NO.	DATE	REVISIONS
-----	------	-----------

DATE

PROJECT TITLE :

NEW PASS AND ID OFFICE

AT
DANIEL K. INOUE INTERNATIONAL AIRPORT
HONOLULU, OAHU, HAWAII

PROJECT NO.:

CO1322-63

SHEET TITLE:


PLUMBING
ISOMETRICS
SANITARY

DATE :
12/21/22
SHEET :

60 OF 100 SHEETS

DWG. NO.

P-901

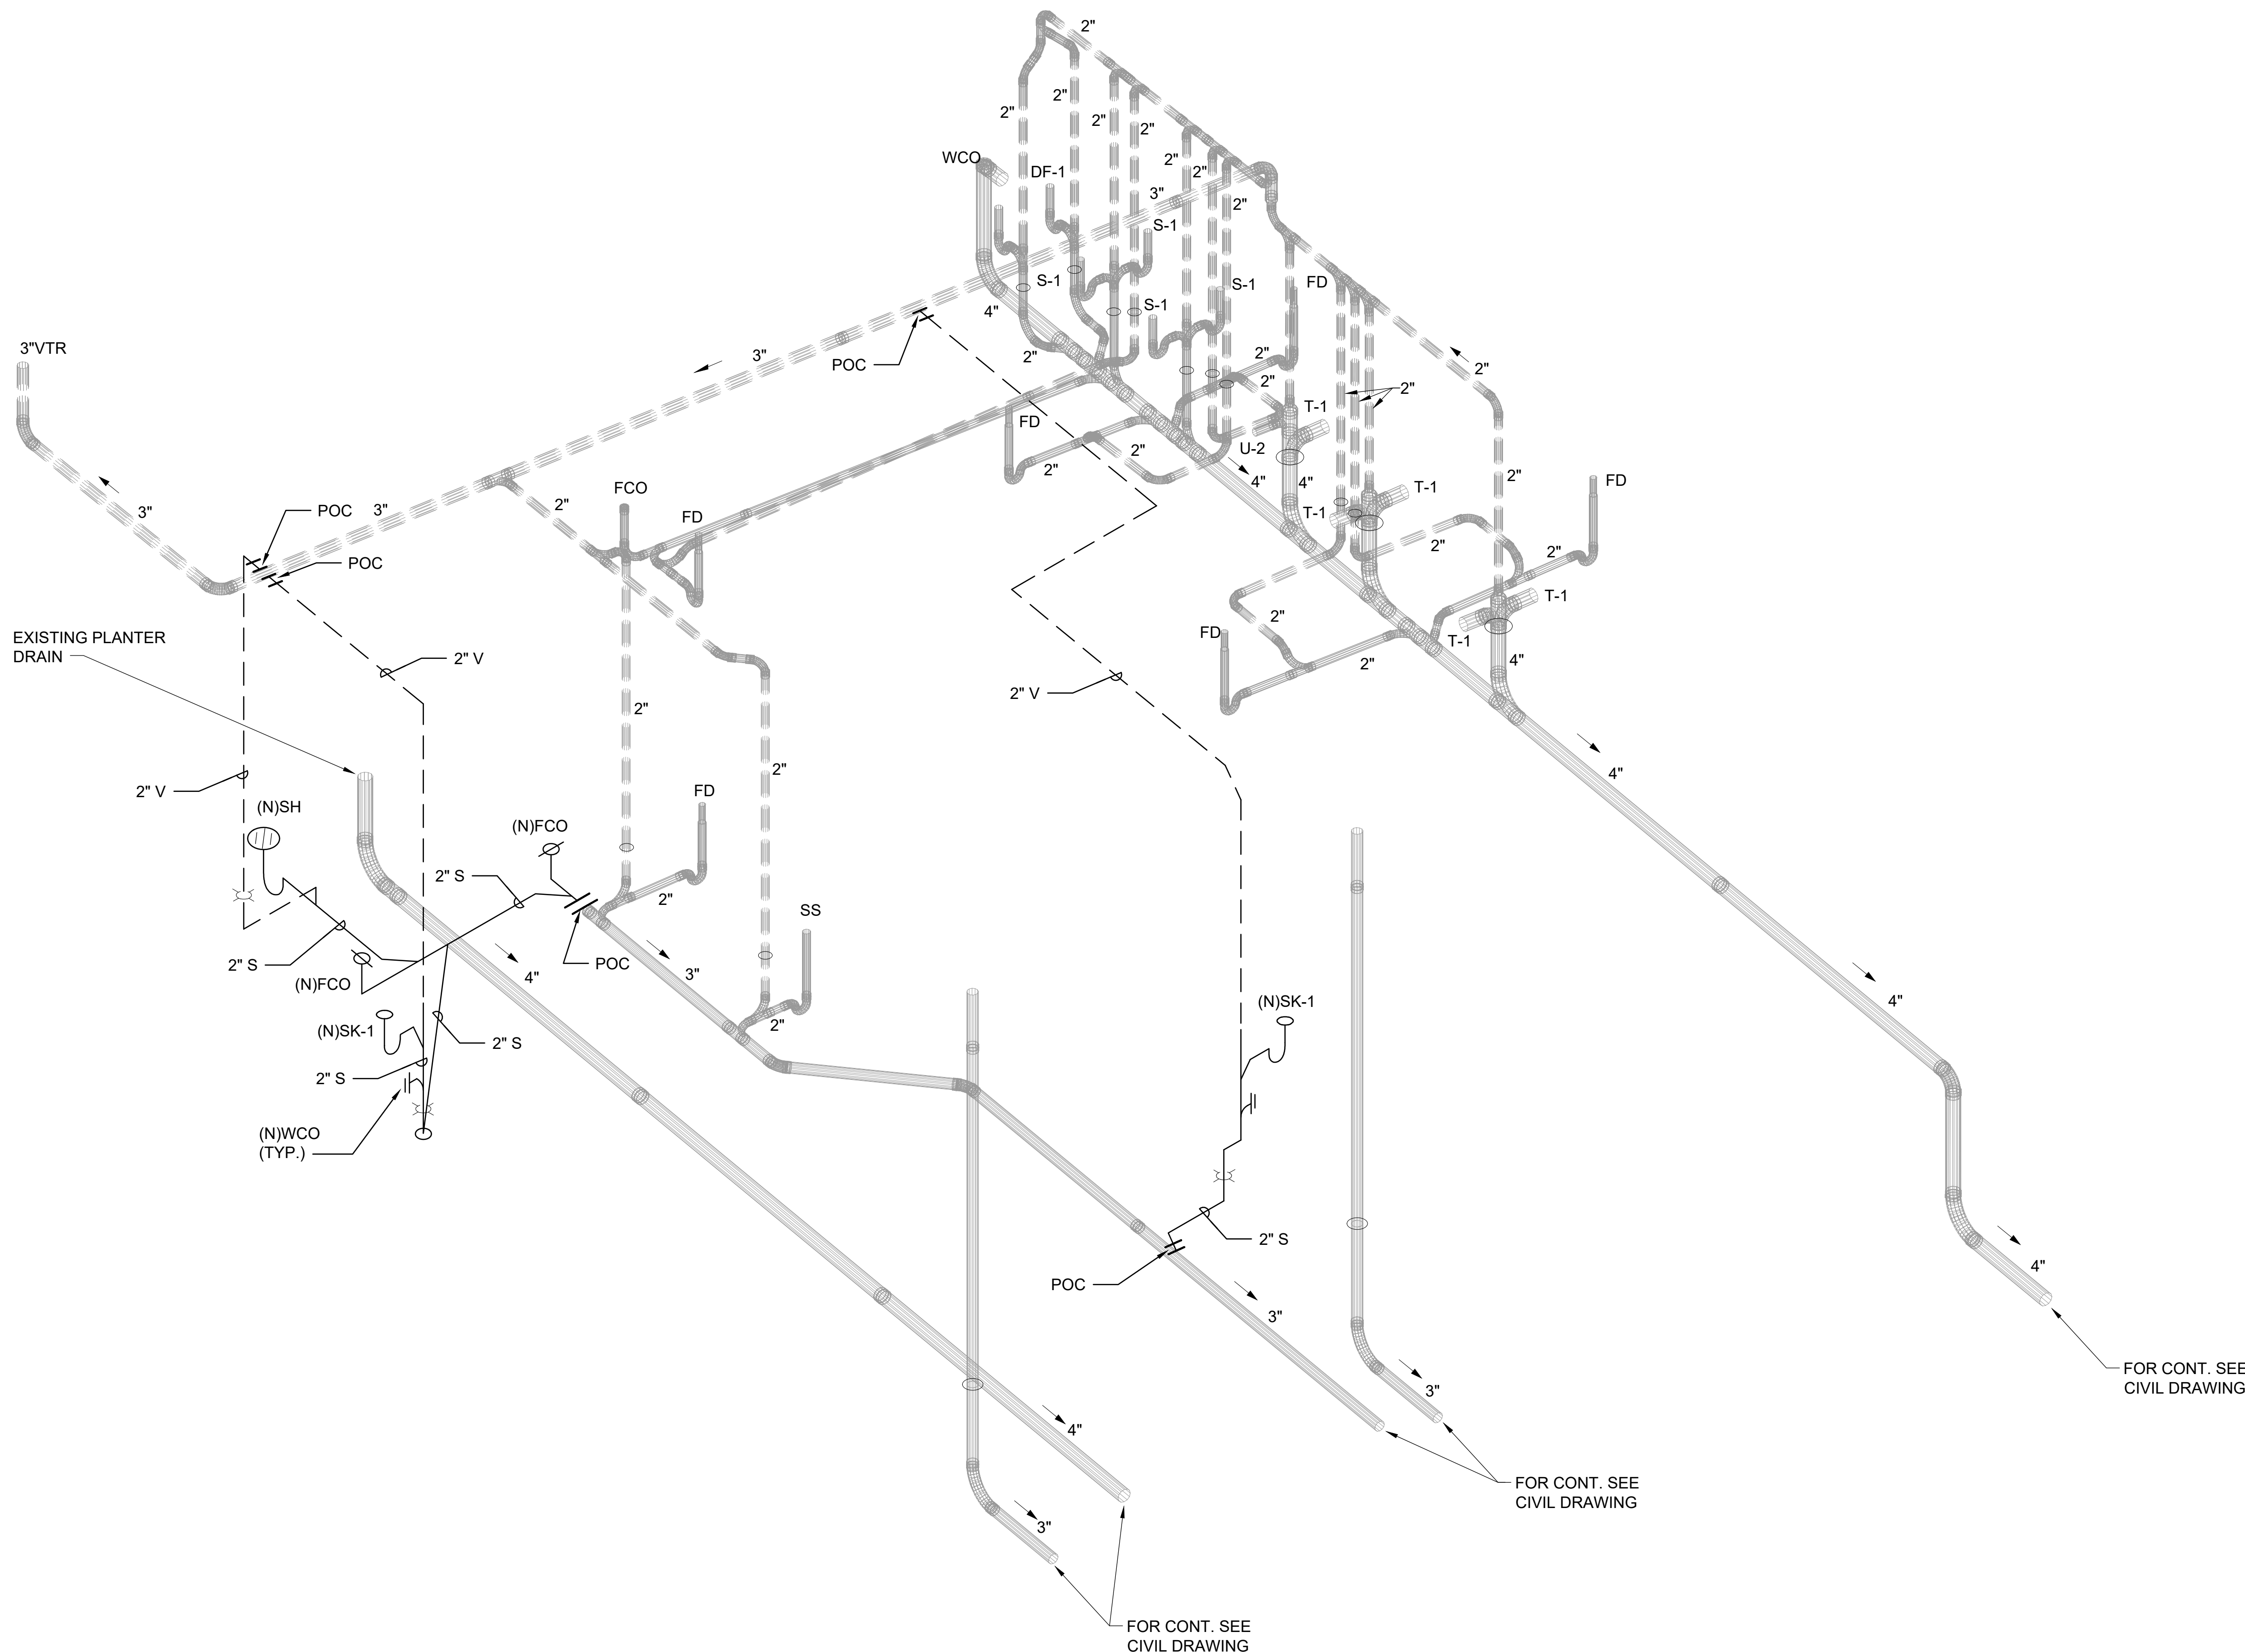

1 PLUMBING ISOMETRICS - SANITARY
SCALE : NTS