



FINAL SURVEY	DATE	BY
NO.		
ORIGINAL SURVEY	DATE	BY
NO.		
NOTED BOOK	DATE	BY
NO.		
NOTED BOOK	DATE	BY
NO.		

ORIGINAL SURVEY	DATE	BY
NO.		
NOTED BOOK	DATE	BY
NO.		
NOTED BOOK	DATE	BY
NO.		

Grades Revised 3/1/44

NOTE: For sections between 0+50 to 3+00 inclusive - See Sheet No.







FED. ROAD DIST. NO.	STATE	FED. AID PROJ. NO.	FISCAL YEAR	SHEET NO.	TOTAL SHEETS
Hawaii	Hon.	DANR0000	1943	13	15

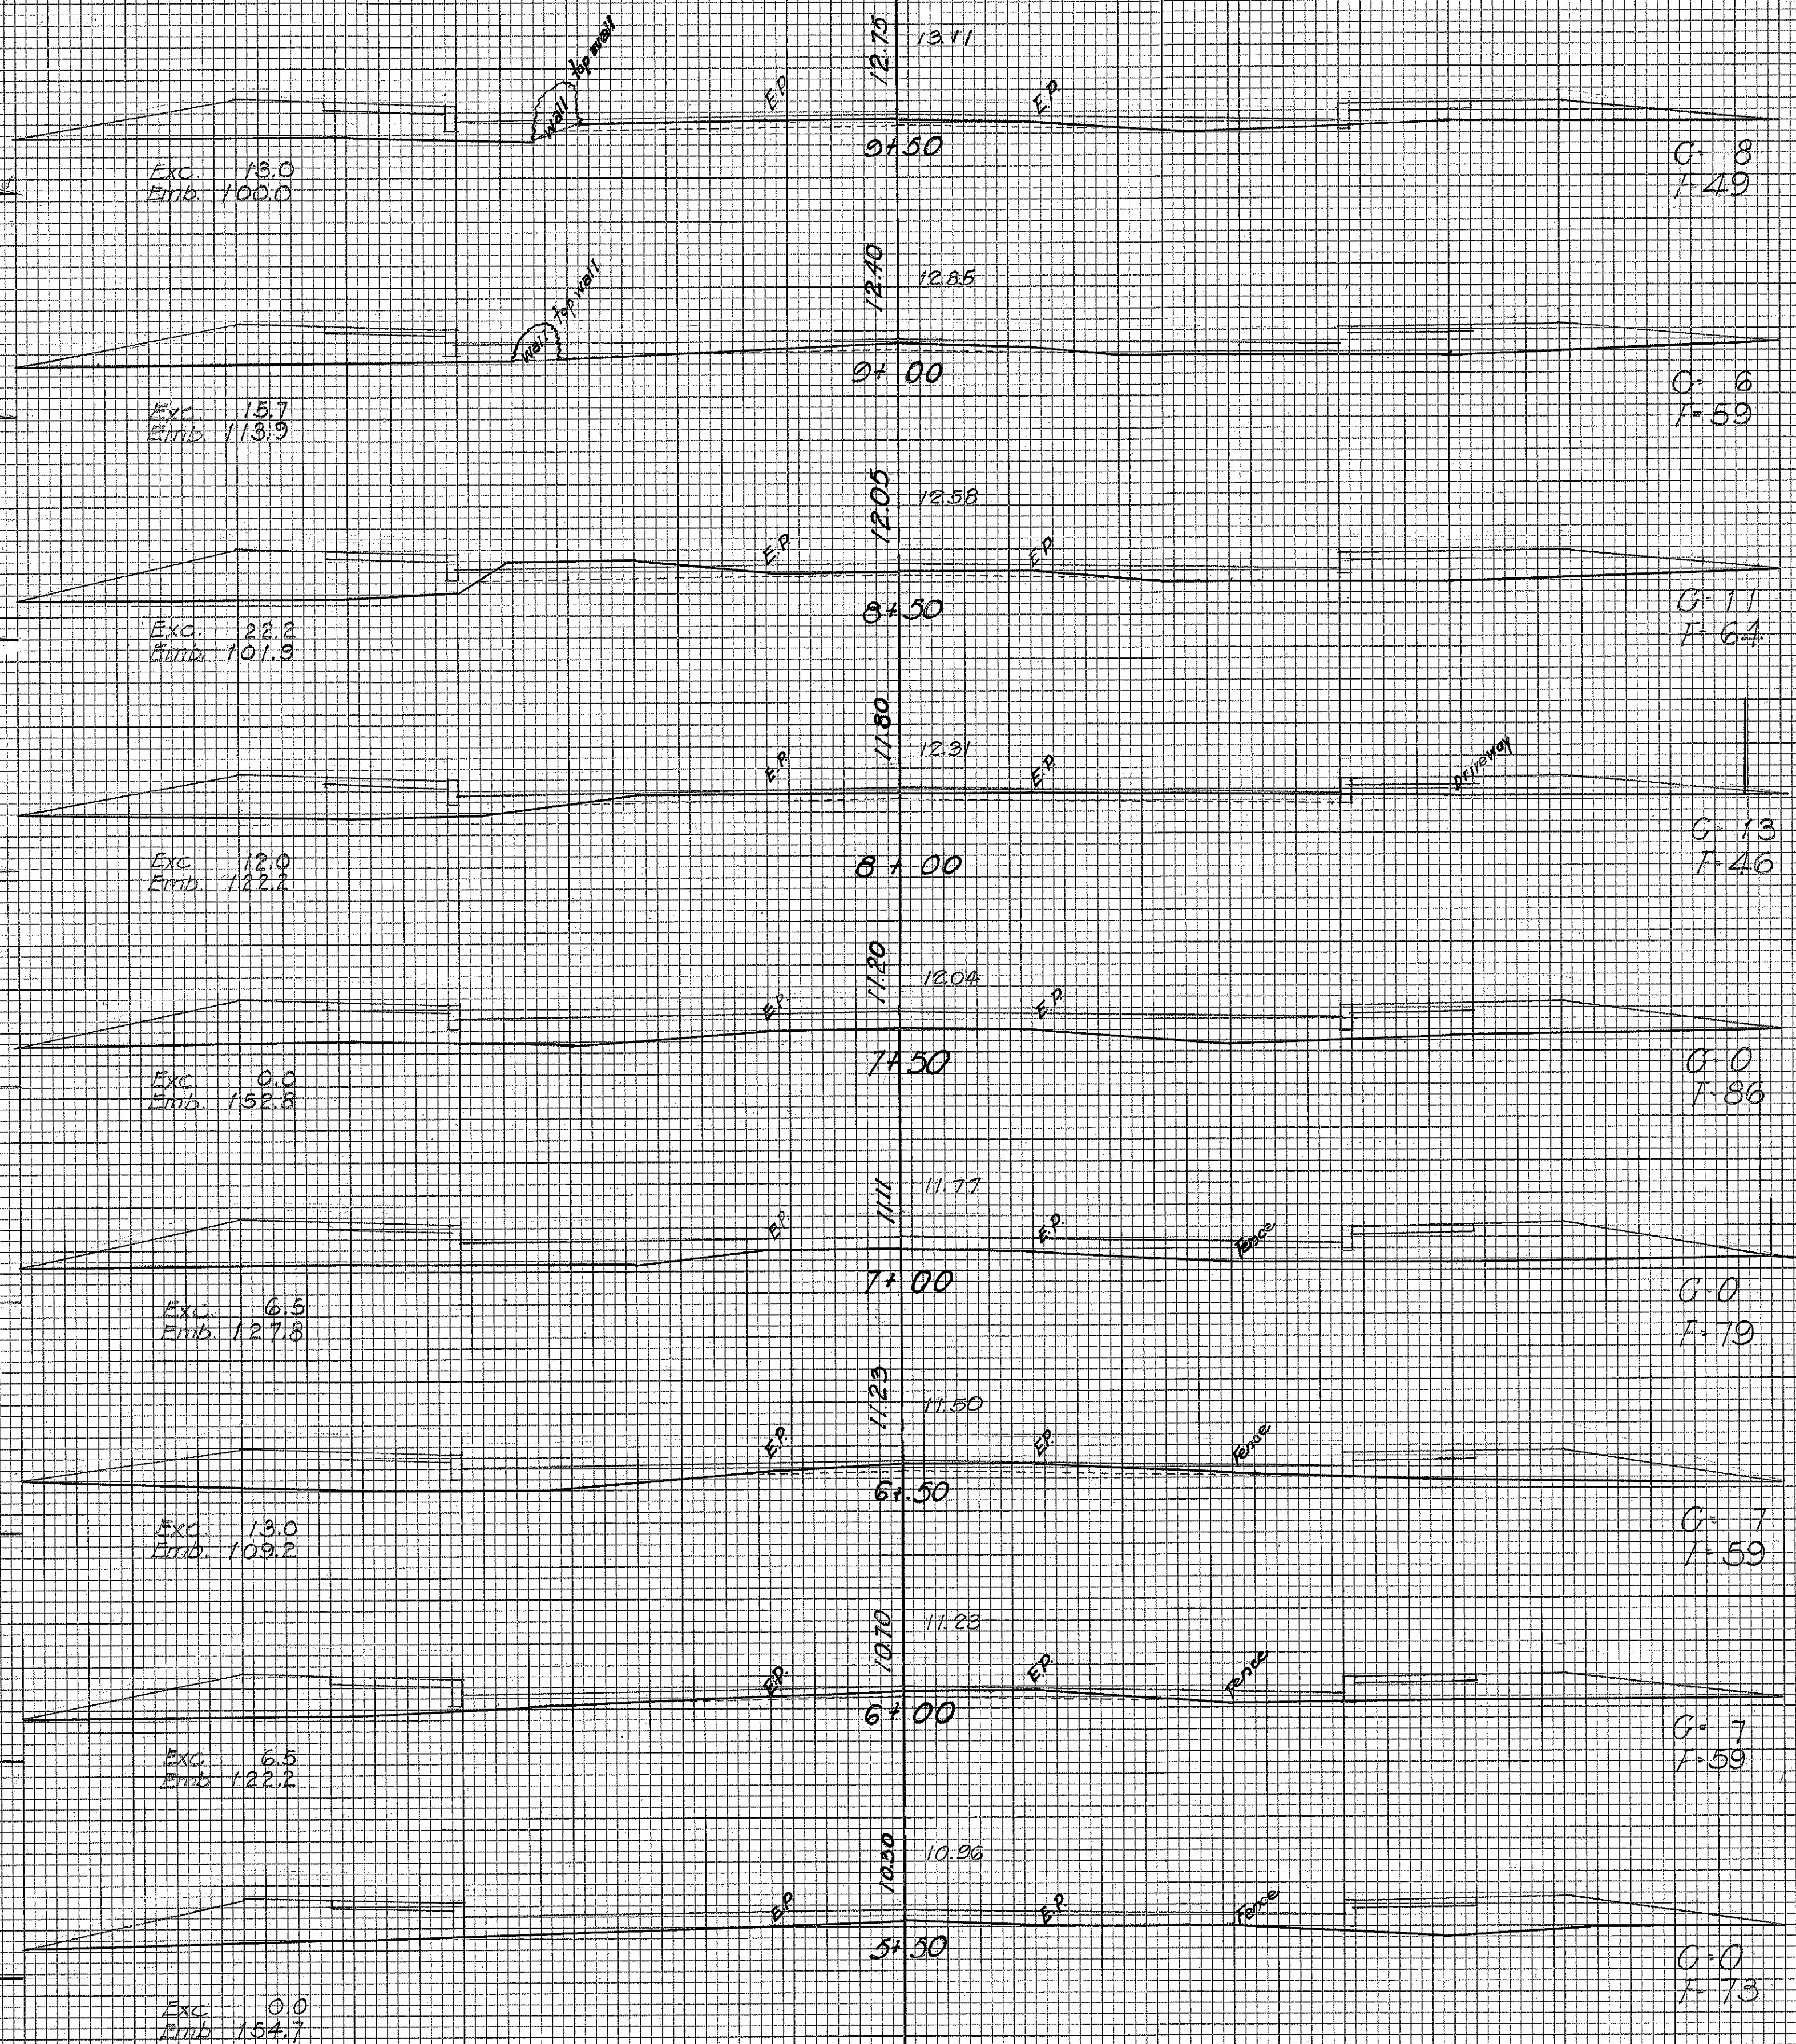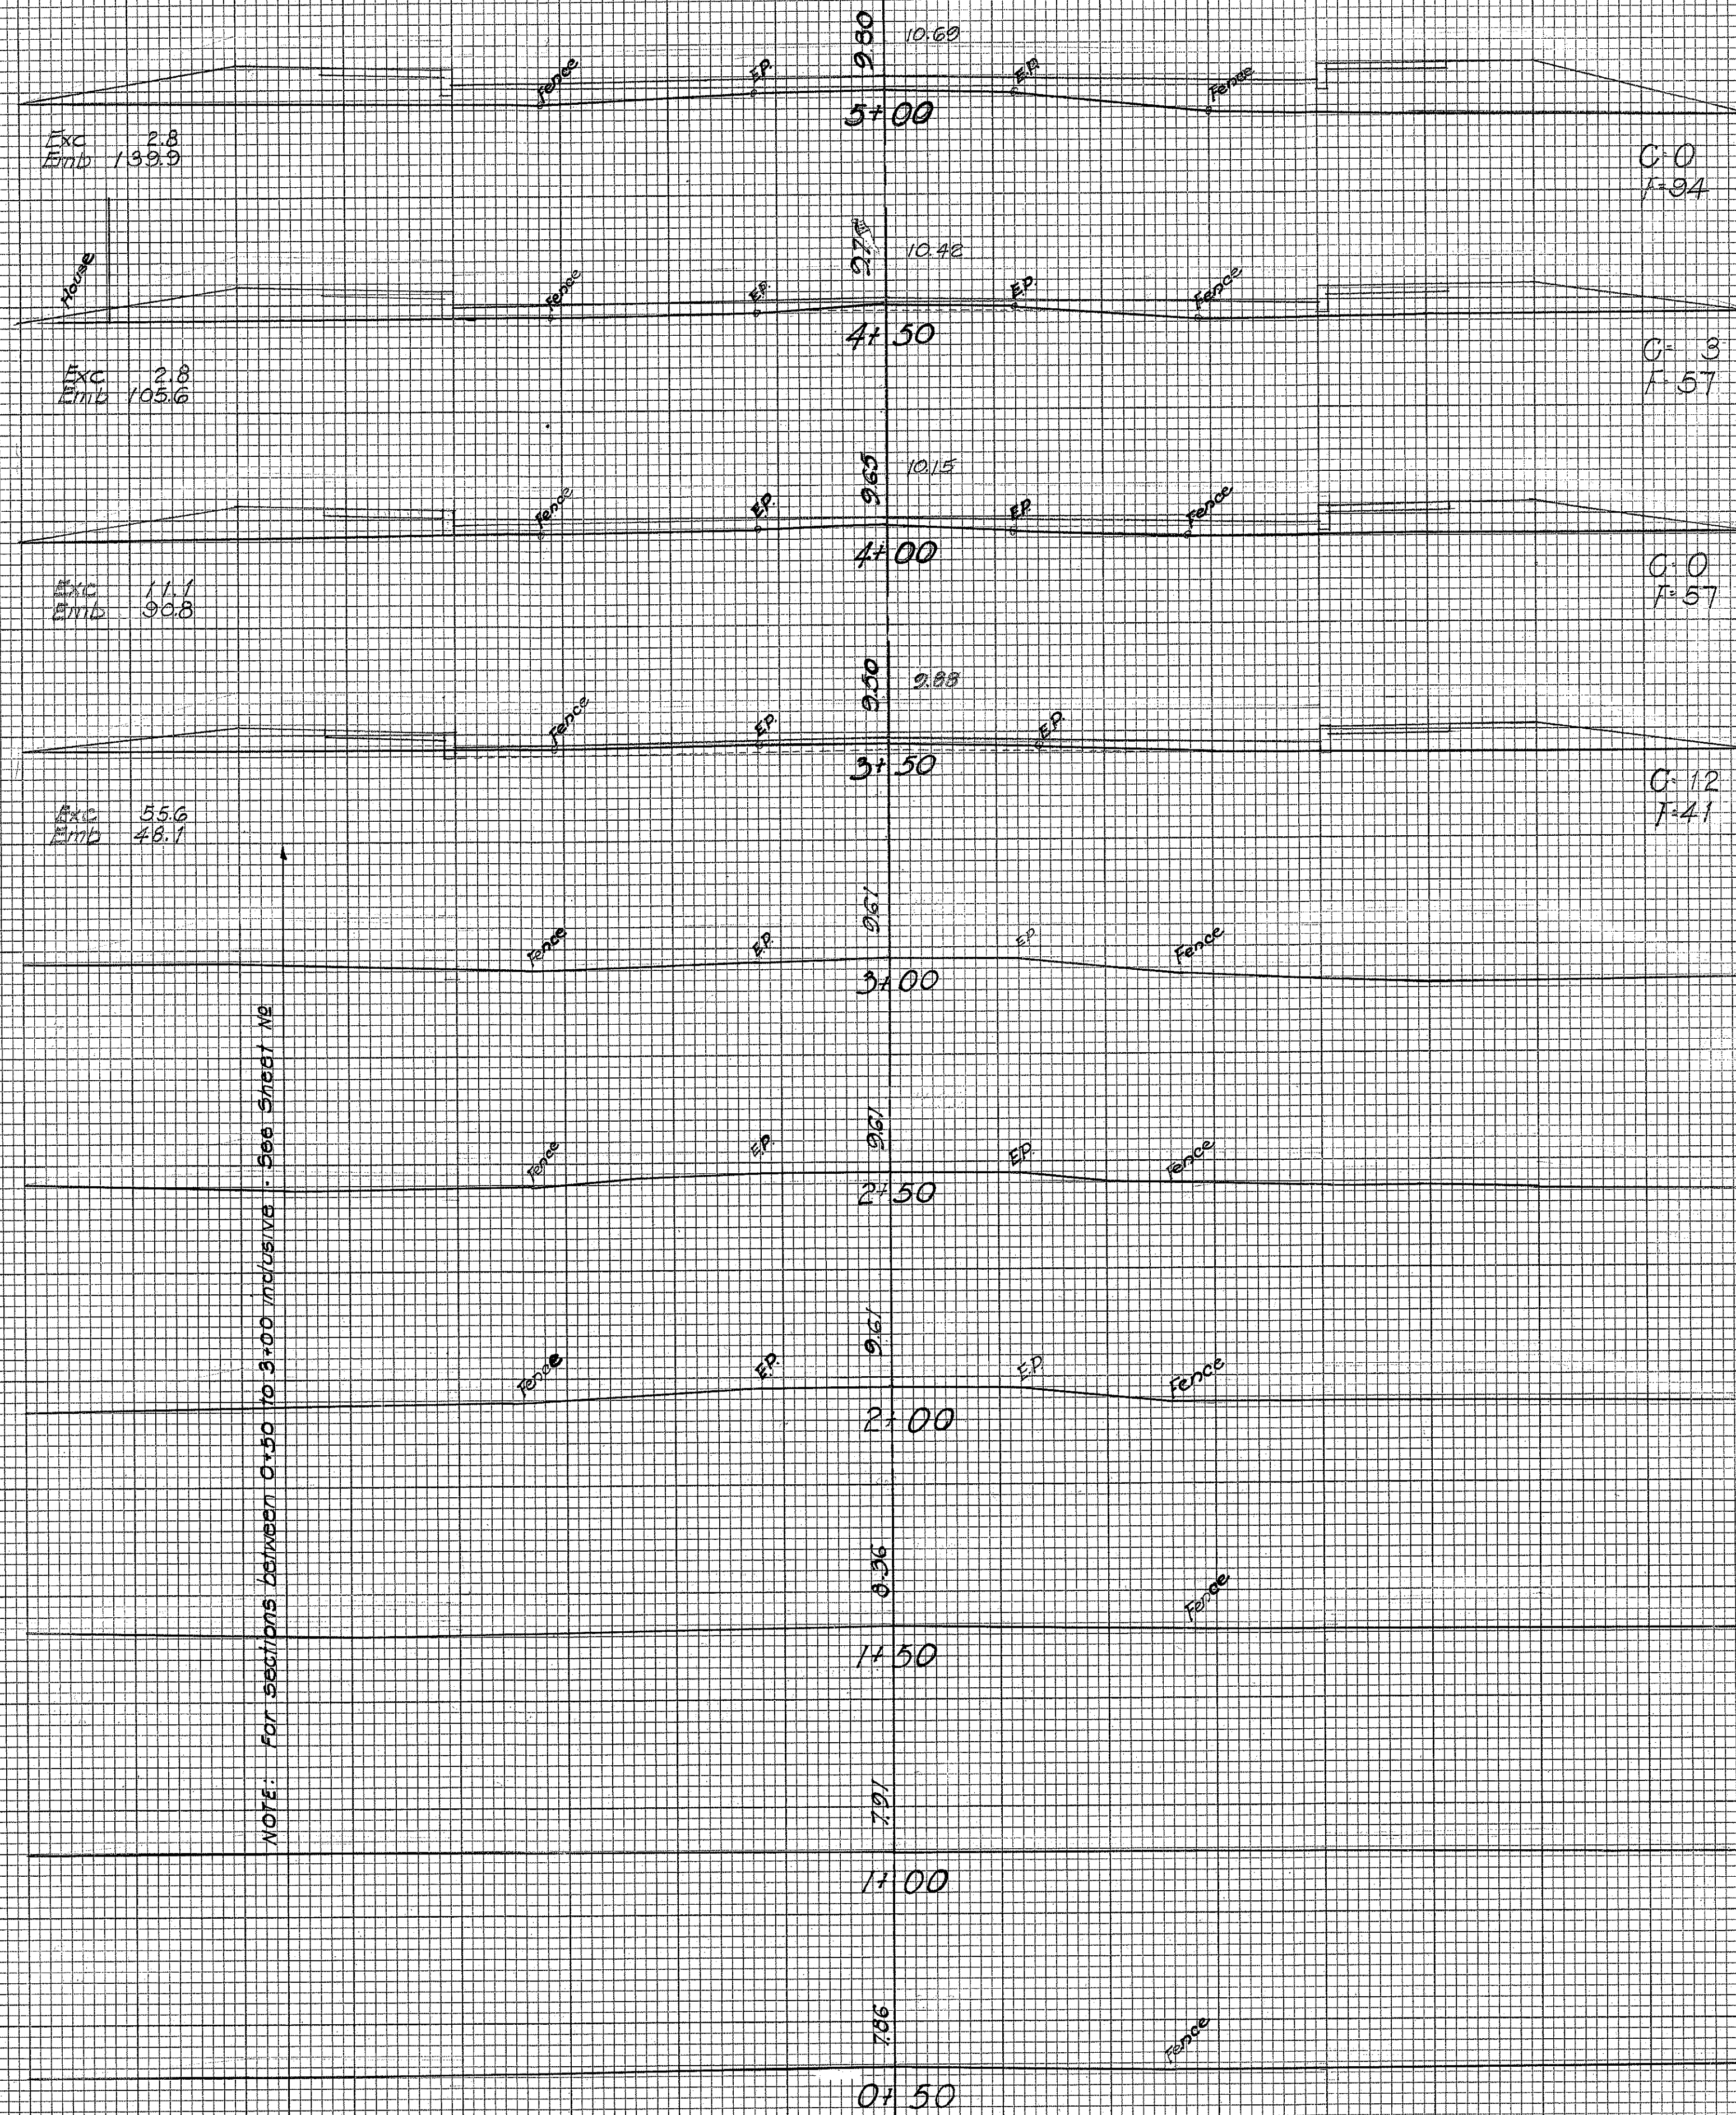

FINAL SURVEY	SURVEYED	DATE
NOTE BOOK	PLOTTED	
	TEMP. DATE	
	AREAS CHECKED	

ORIGINAL SURVEY	SURVEYED	DATE
NOTE BOOK	PLOTTED	
	TEMP. DATE	
	AREAS CHECKED	


Grades Revised 3/1/44

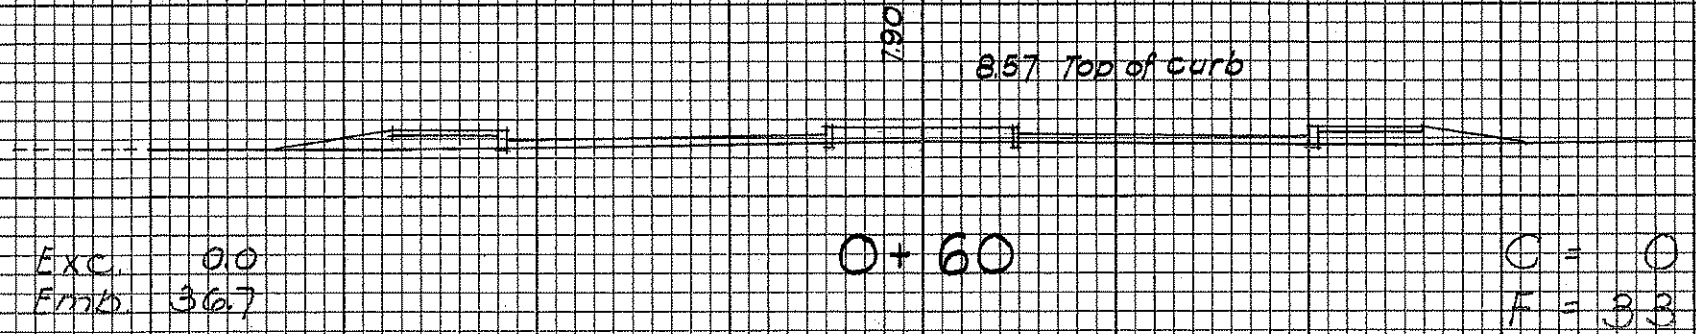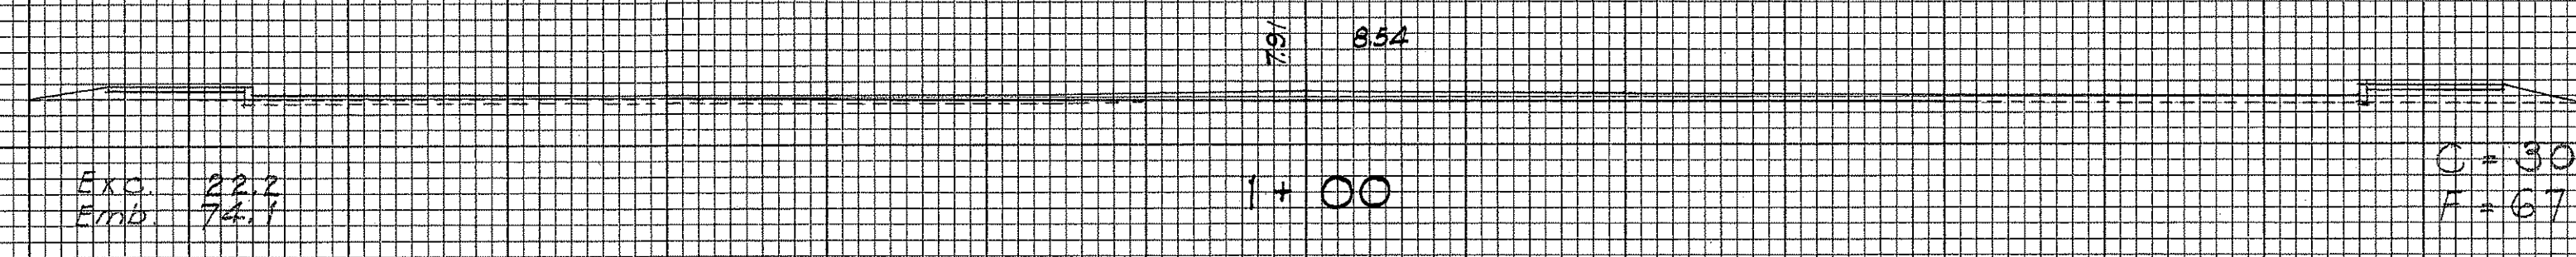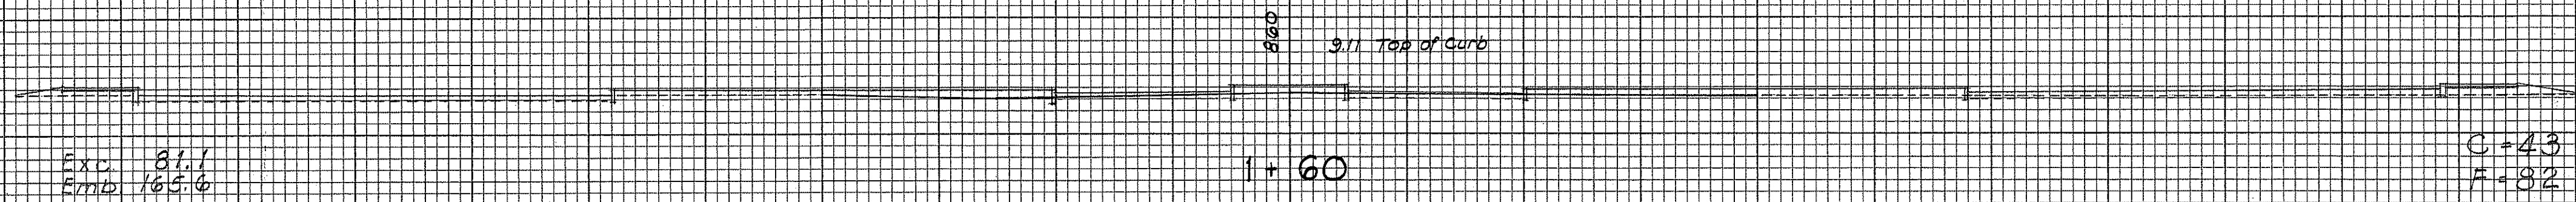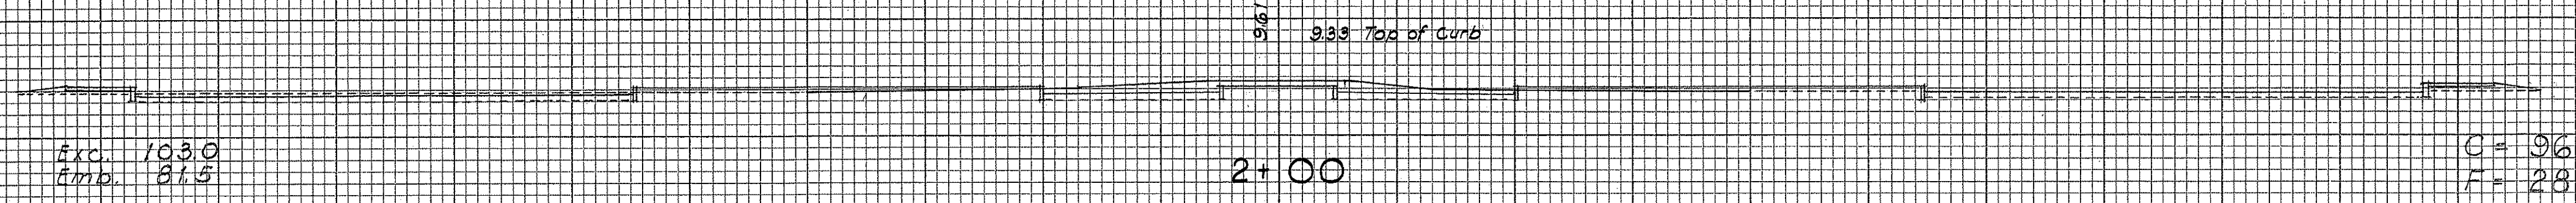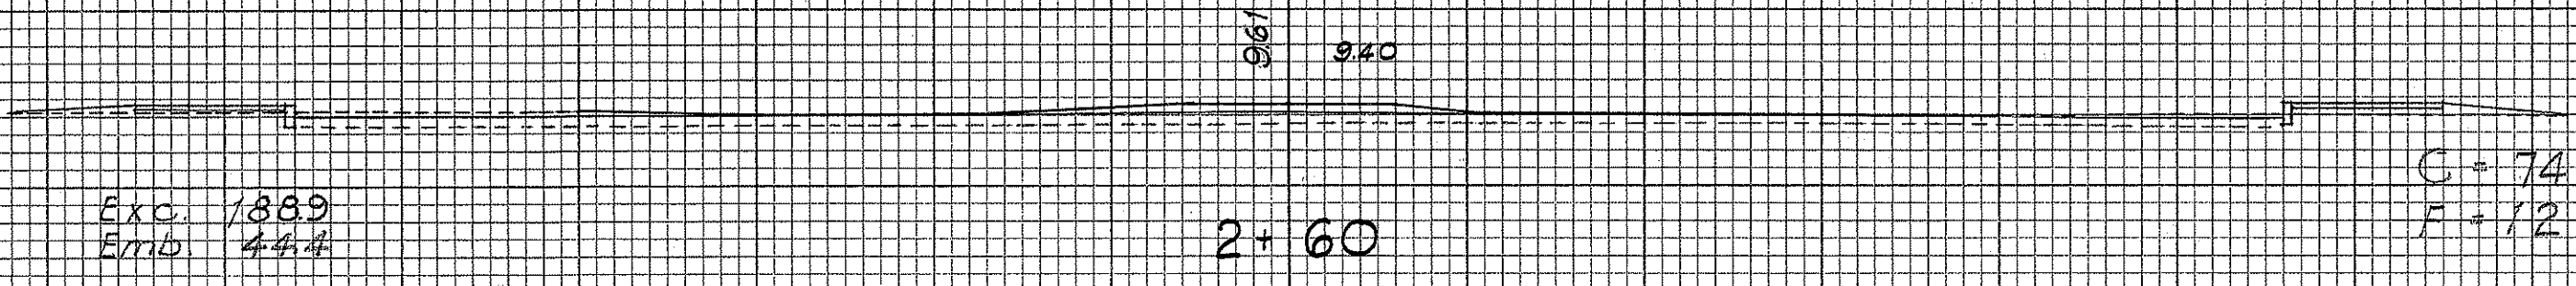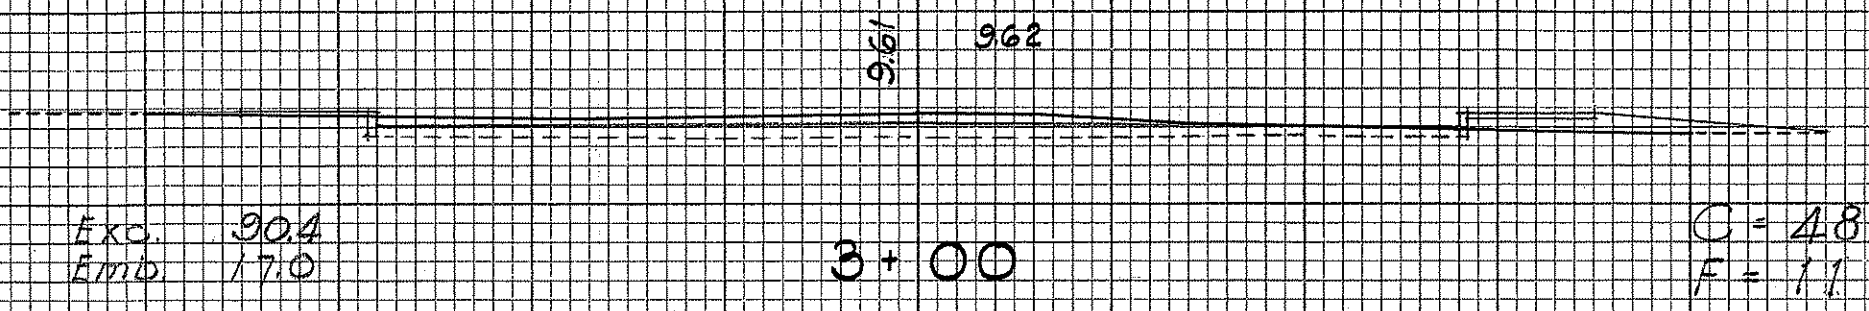

FINAL SURVEY	DATE	
	BY	
	SURVEYED	5/1
	PLOTTED	5/1
NO.	NOTE BOOK	AREAS CHECKED

ORIGINAL SURVEY	DATE	
	BY	
	SURVEYED	
	PLOTTED	
NO.	NOTE BOOK	AREAS CHECKED

Grades Revised 3/1/44

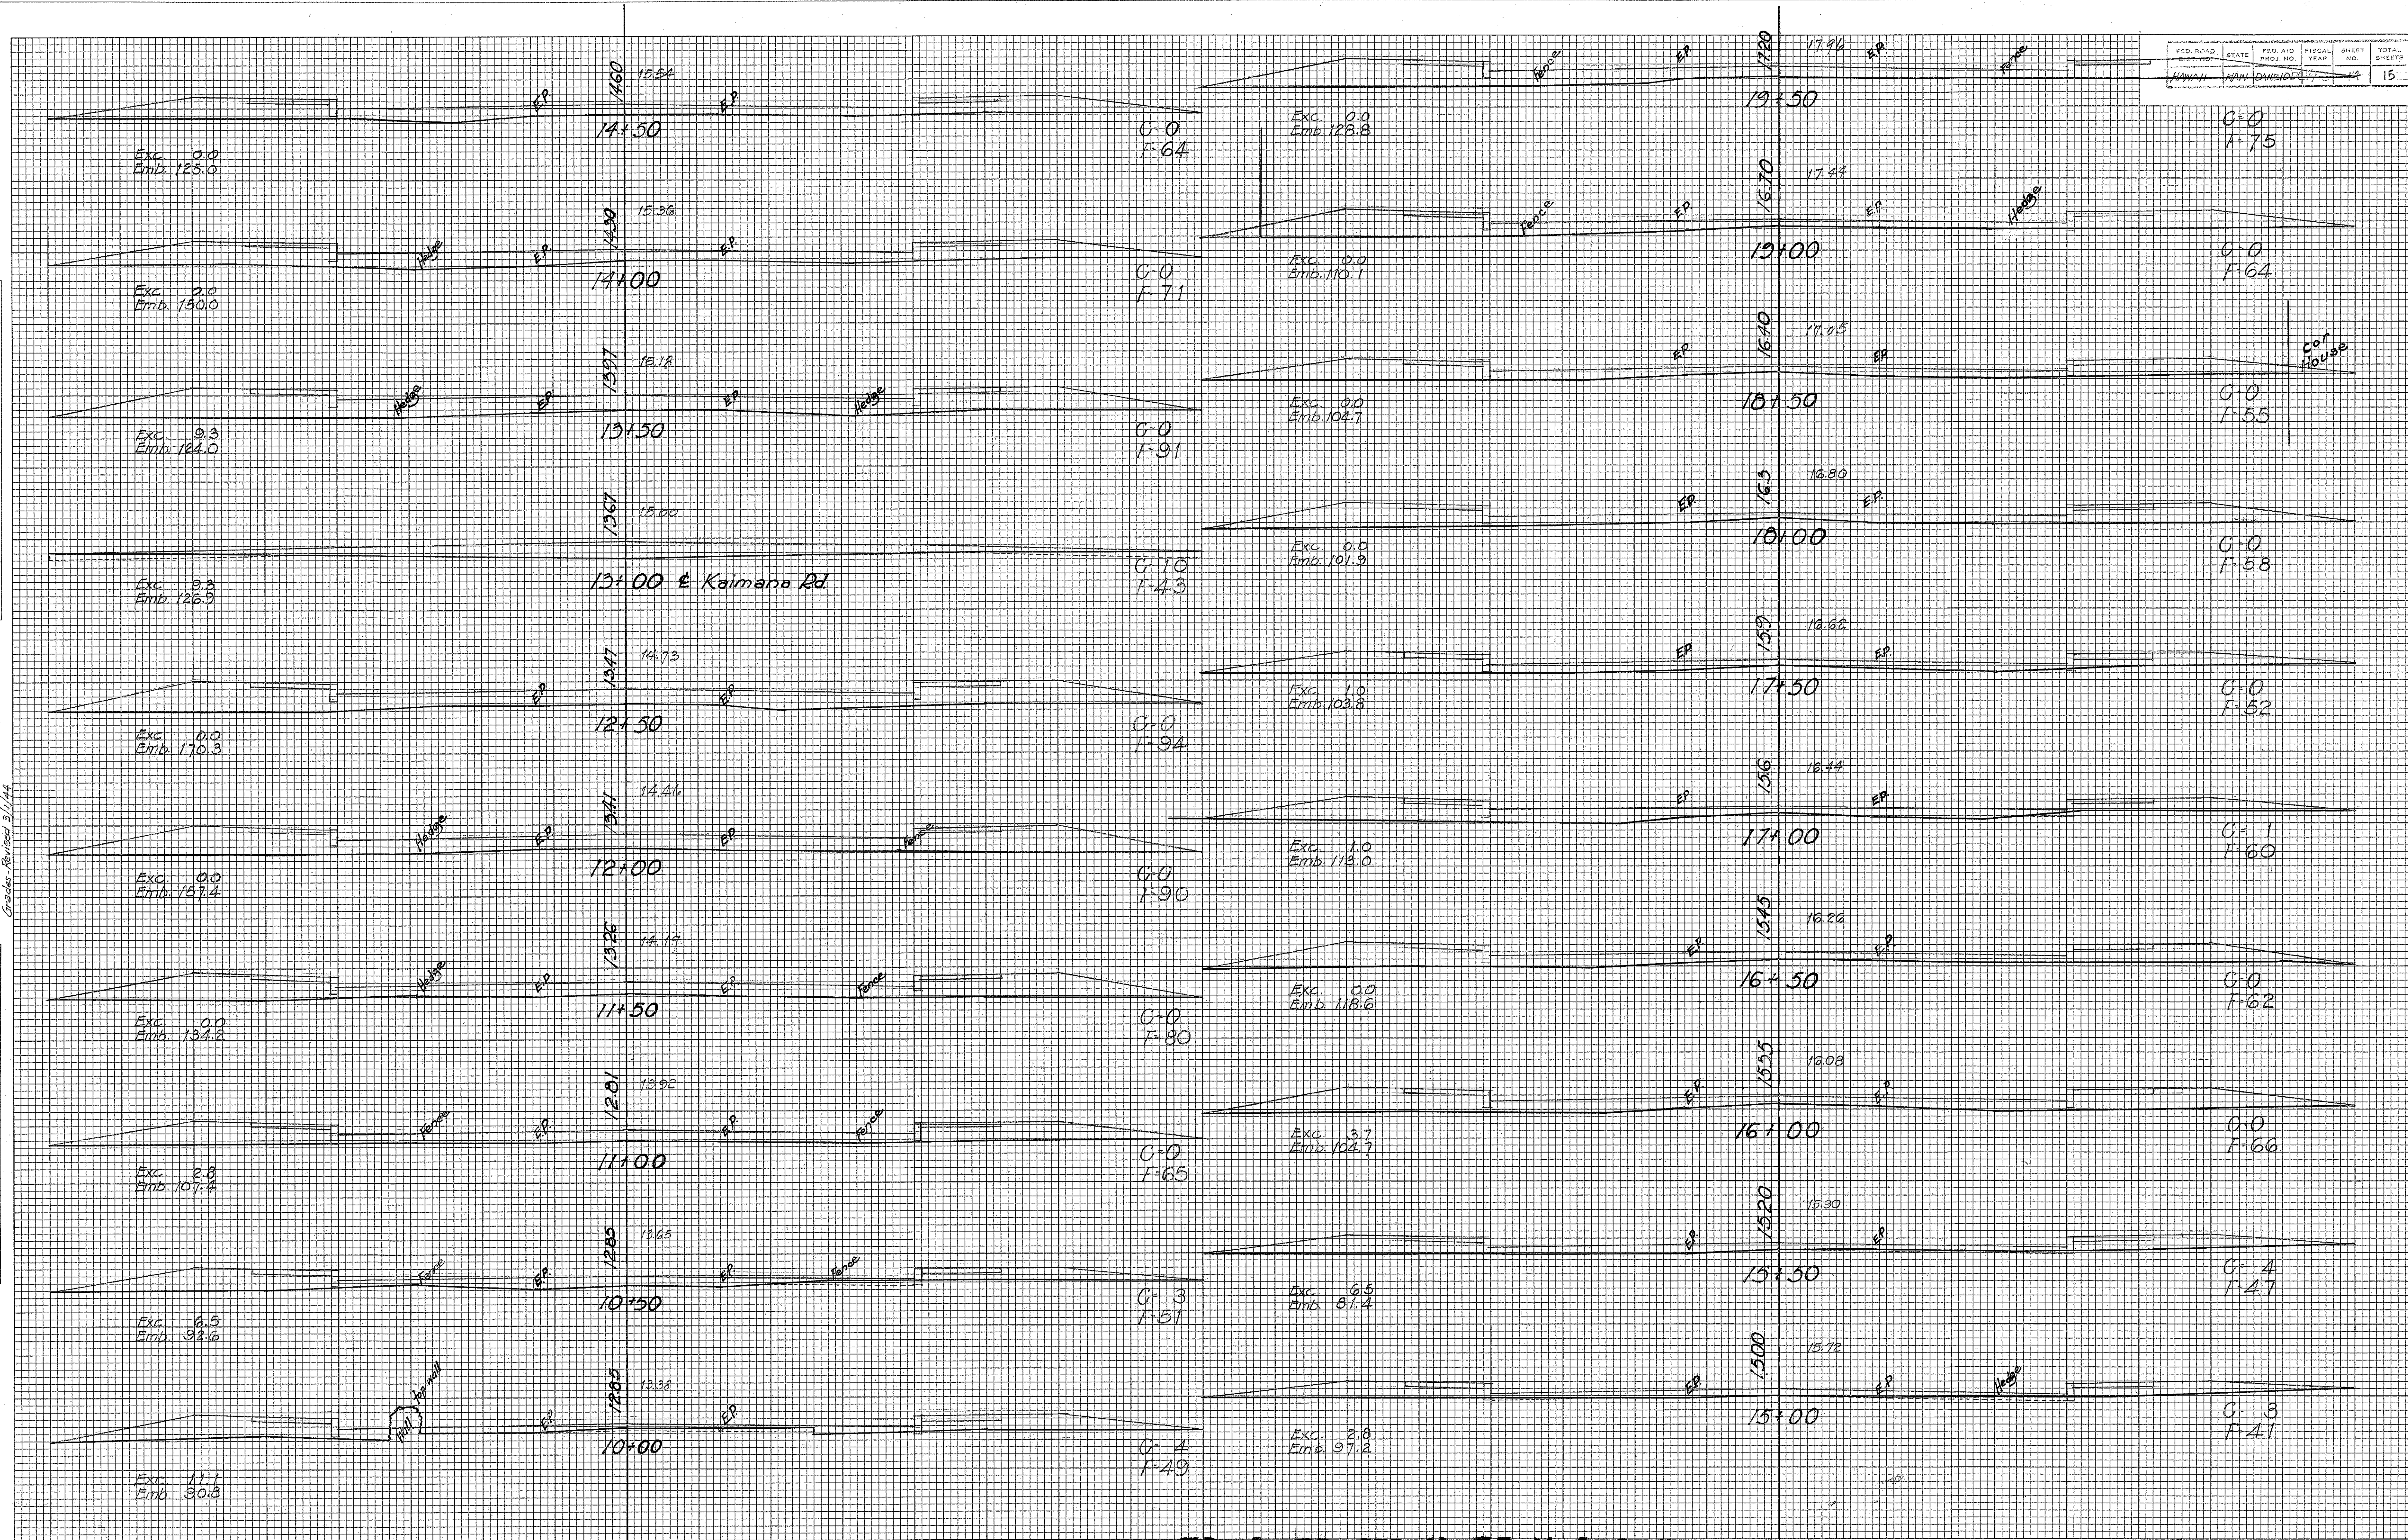

FINAL SURVEY
NOTE BOOK NO. _____
DATE _____
BY _____
SURVEYED _____
PLOTTED _____
AREAS CHECKED _____

ORIGINAL SURVEY
NOTE BOOK NO. _____
DATE _____
BY _____
SURVEYED _____
PLOTTED _____
AREAS CHECKED _____

Grades Revised 3/1/44

