



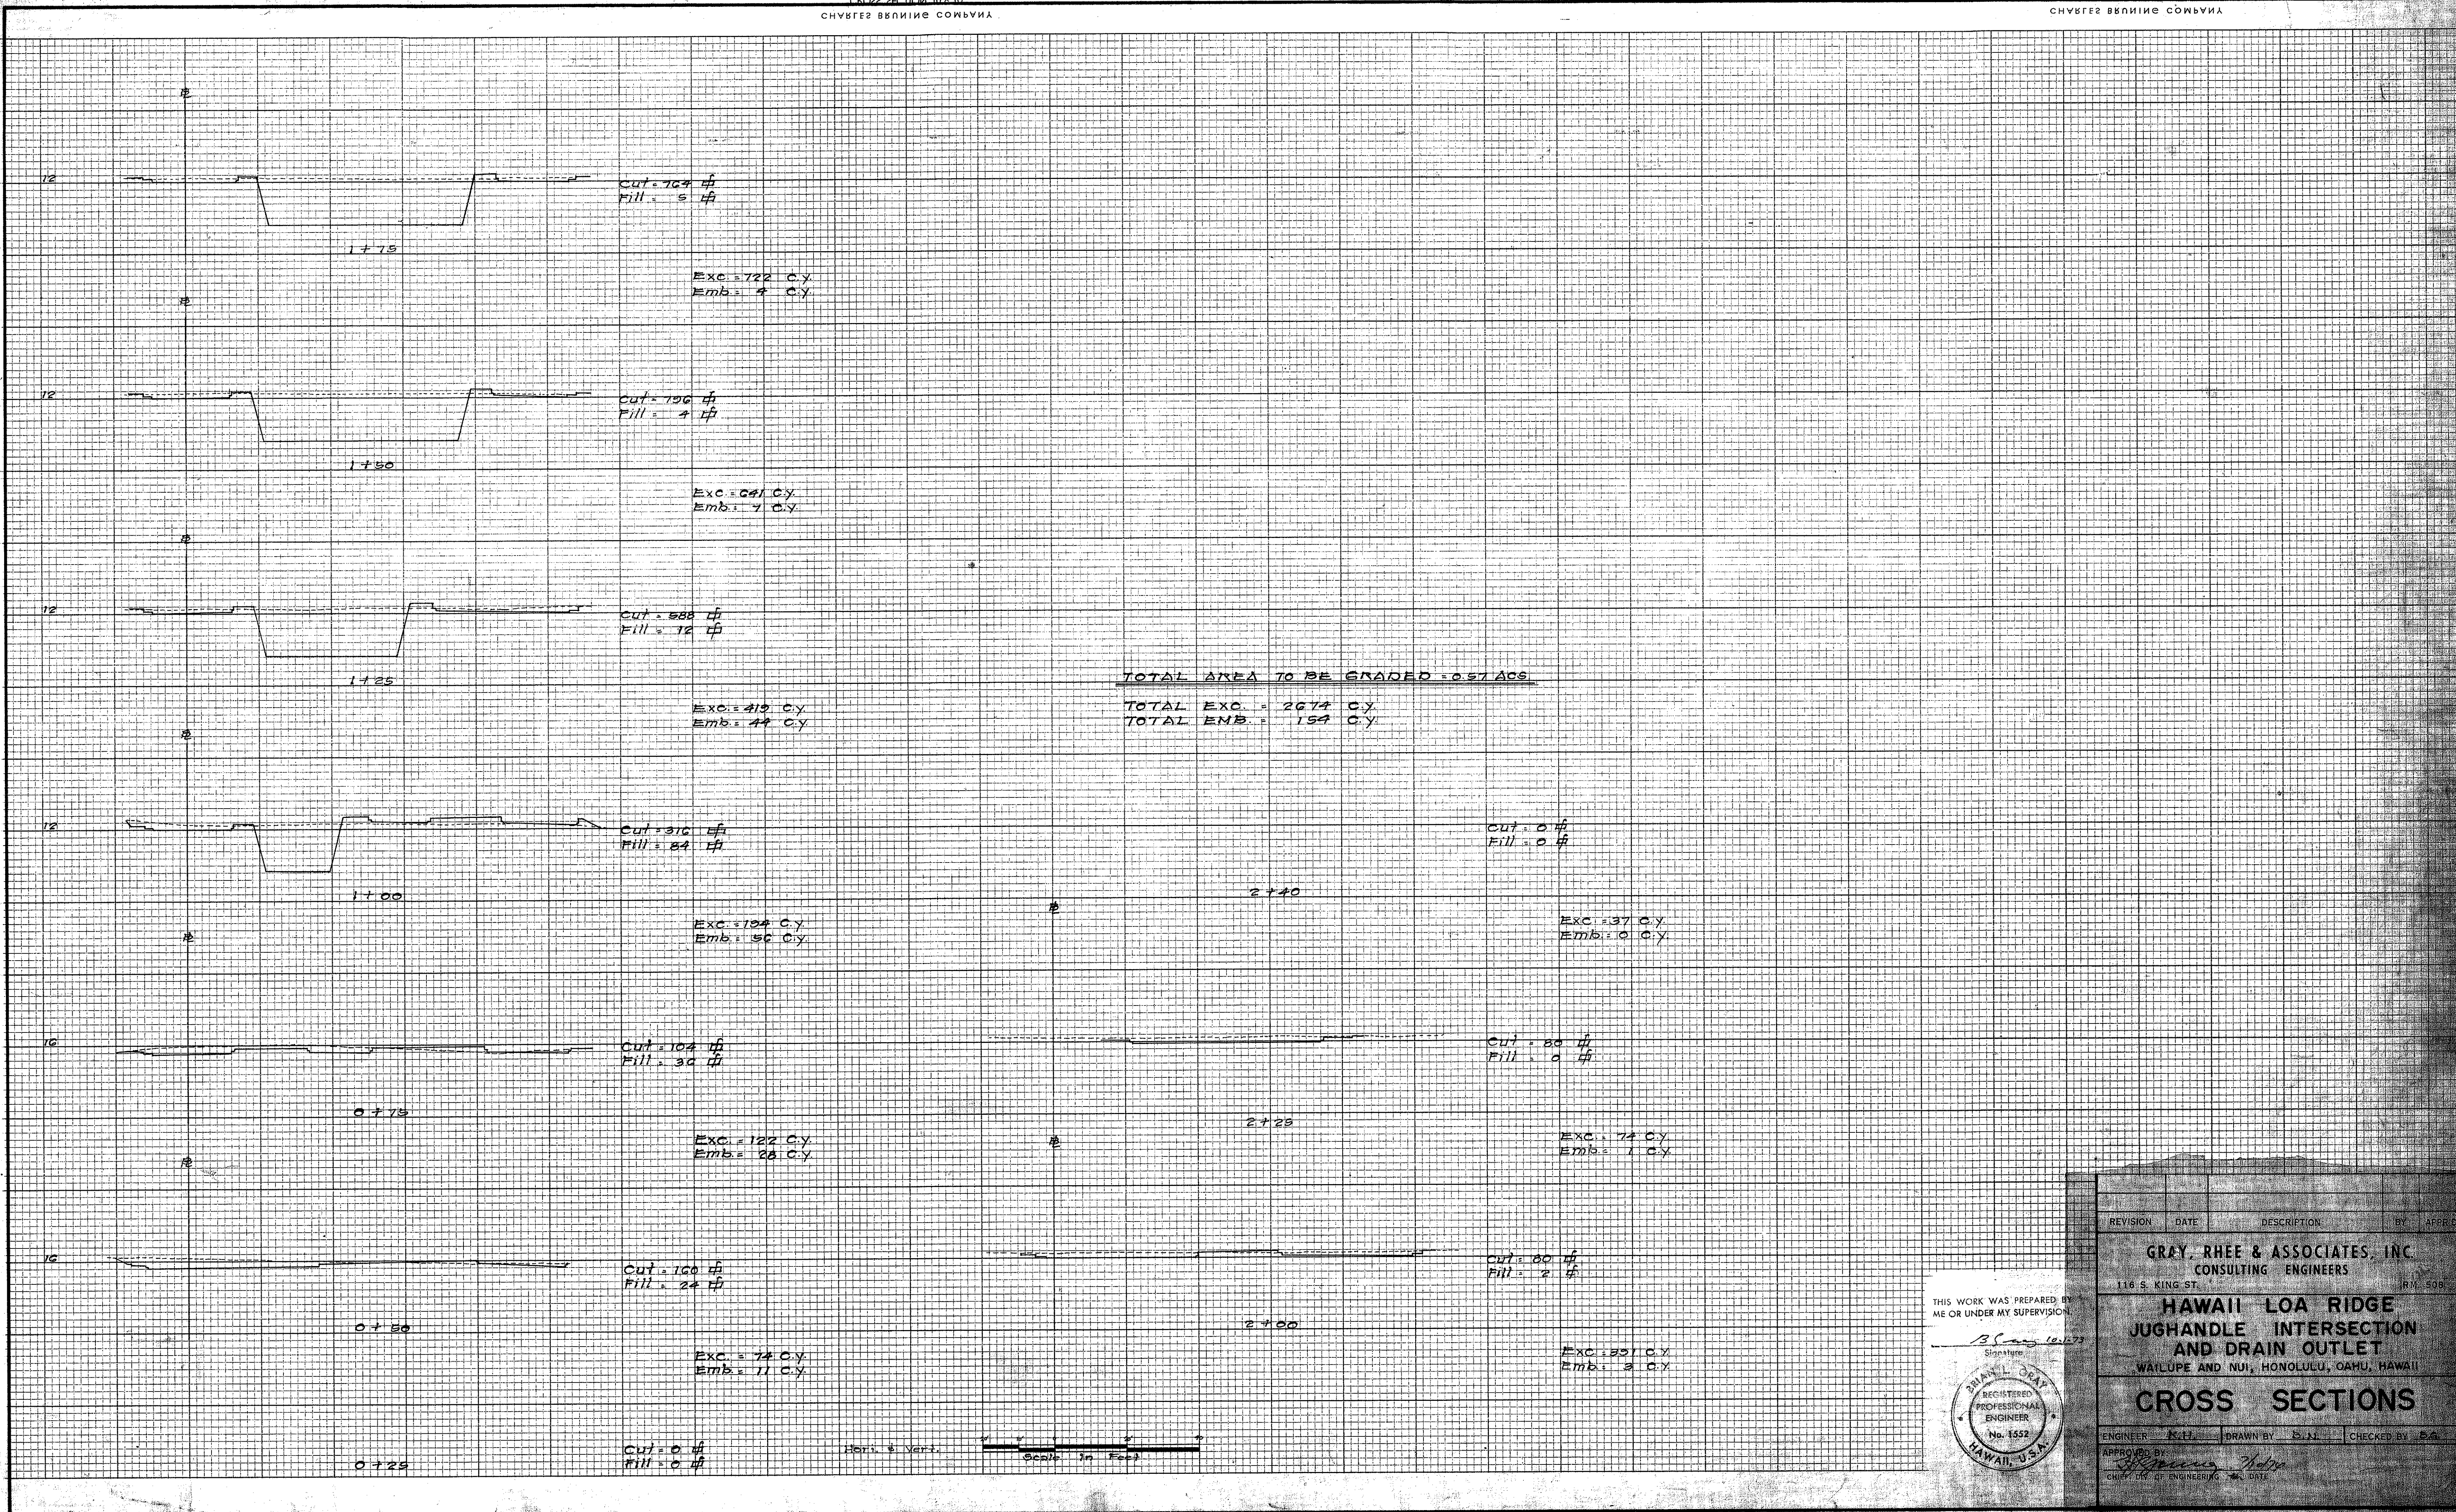

THIS WORK WAS PREPARED BY
ME OR UNDER MY SUPERVISION

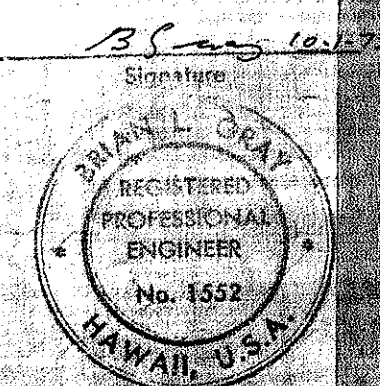

REVISION	DATE	DESCRIPTION	BY	APPROVED
GRAY, RHEE & ASSOCIATES, INC. CONSULTING ENGINEERS 116 S. KING ST. HAWAII LOA RIDGE JUGHANDLE INTERSECTION AND DRAIN OUTLET WAILUPE AND NUI, HONOLULU, OAHU, HAWAII				
CROSS SECTIONS				
ENGINEER	DATE	DRAWN BY	CHECKED BY	APPROVED BY
Brian L. Gray	10/27/77	S.A.	S.A.	S.A.