

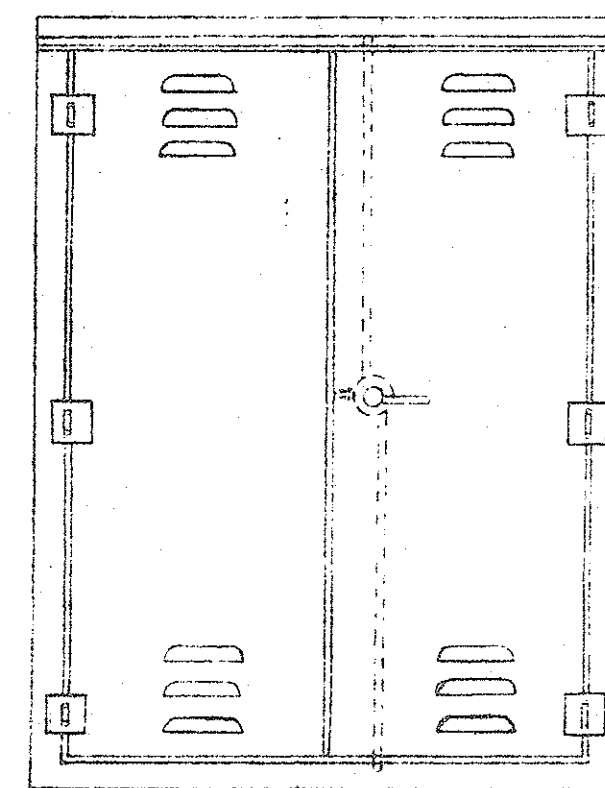


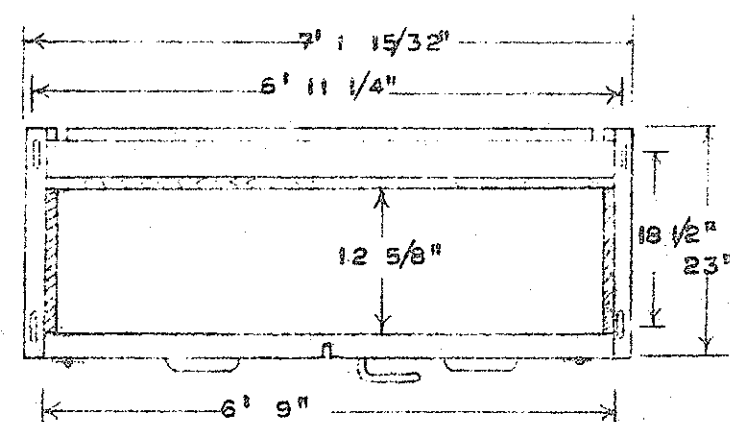


PL.E0974 FIG.A
WELDED STEEL CASE

ALL CASES CELOTEX LINED

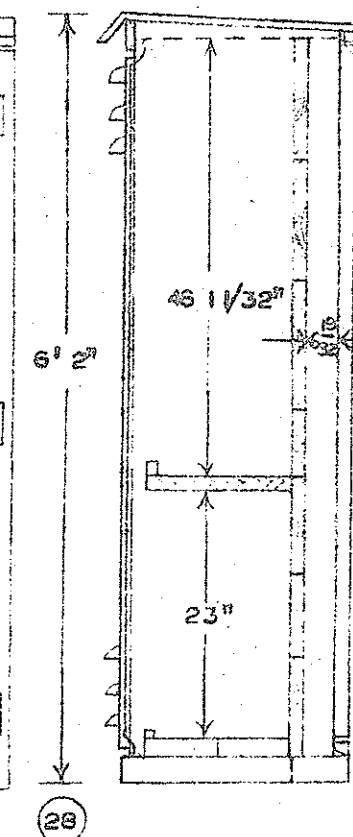


28

TYPE XA
UNIT WITH
GREEN LENSES
PL.H2935 FIG.A

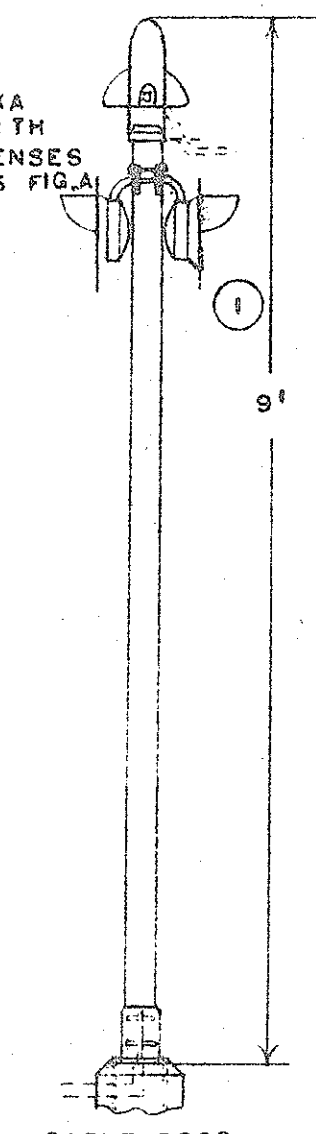


CABLE POST
PL.E0701 FIG.B


3

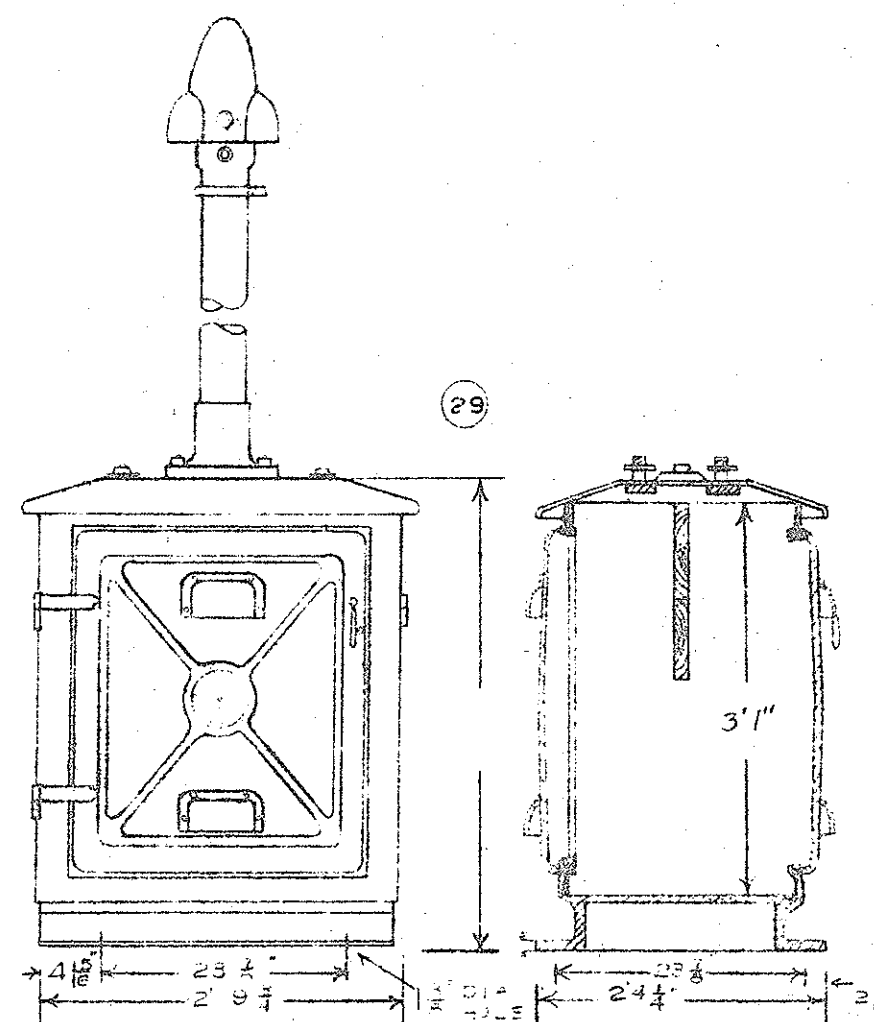


PL.E0935 FIG.A1
DOUBLE DOOR WELDED CASE WITH CABLE POST

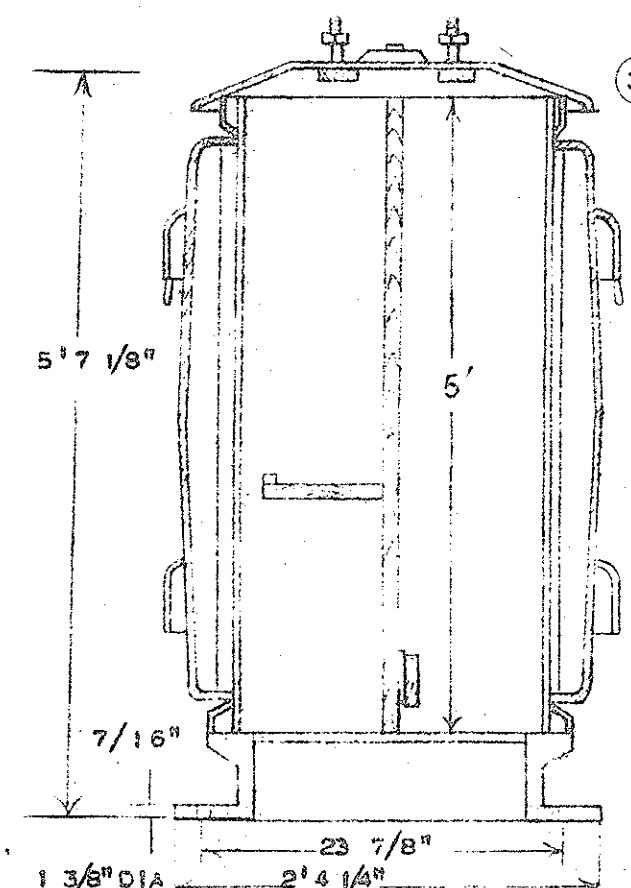


PL.E0932 FIG.A1

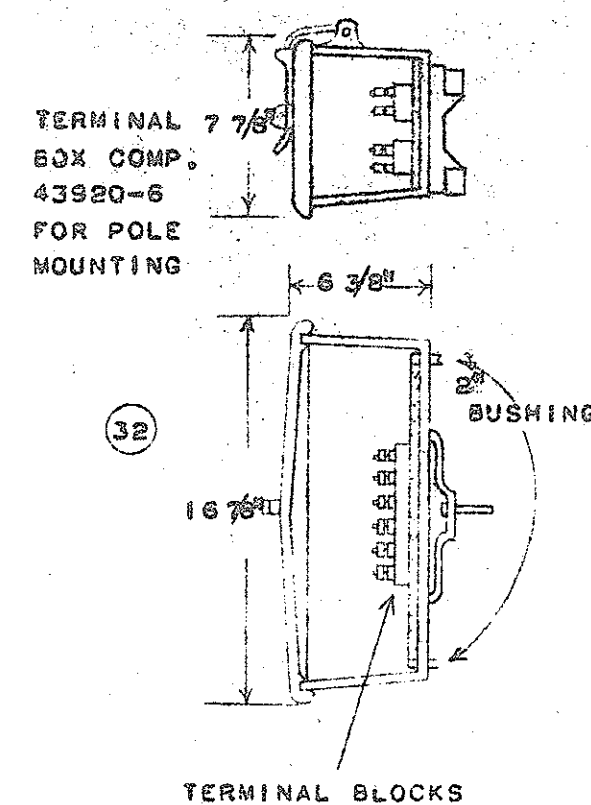

TERMINAL BLOCKS

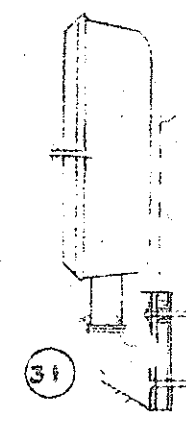

4 WAY RELAY BOX
PL.30903 FIG.H

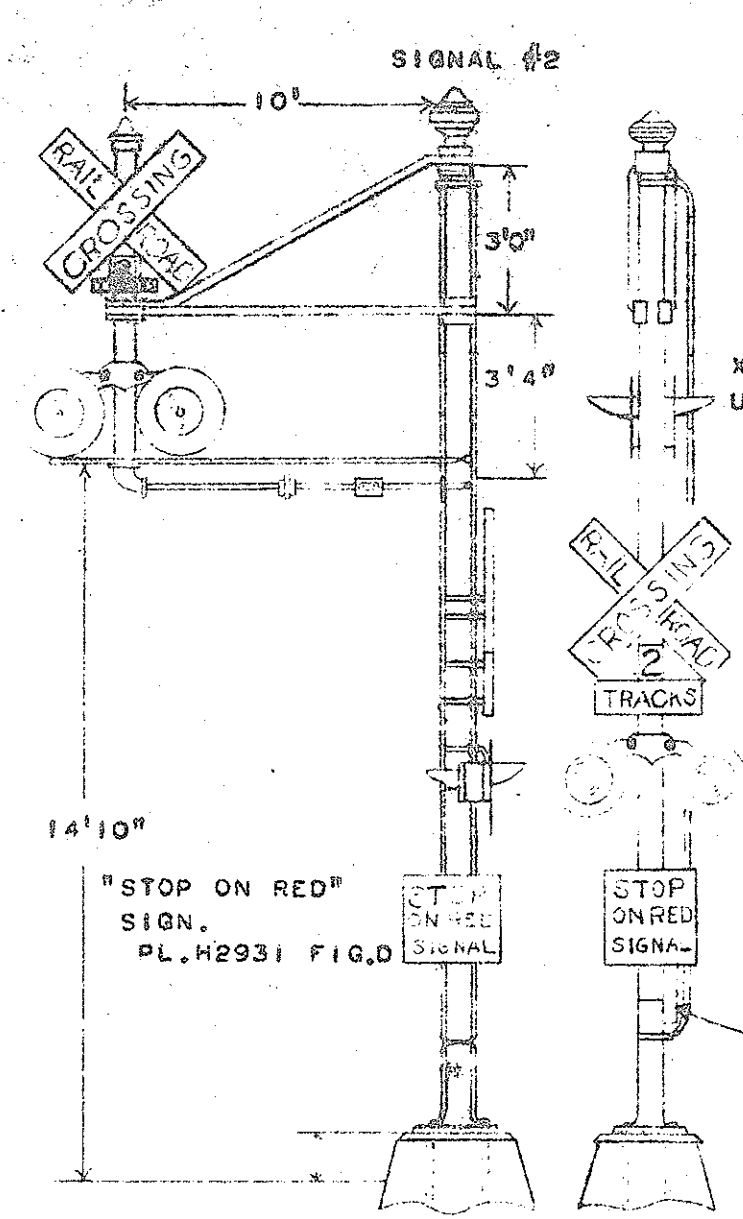

HIGHWAY CROSSING FLASHING LIGHT
SIGNAL ASSEMBLY - CANTILEVER TYPE


R.R. CROSSING SIGN
PL.H2931 FIG.B

X ARM WITH 4 TYPE XA
UNITS
PL.H2925 FIG.A

X ARM WITH 2 TYPE XB
UNITS
PL.H2925 FIG.E

JUNCTION BOX
43920-6 GR.5

JUNCTION
BOX BASE
43951-8 GR.5

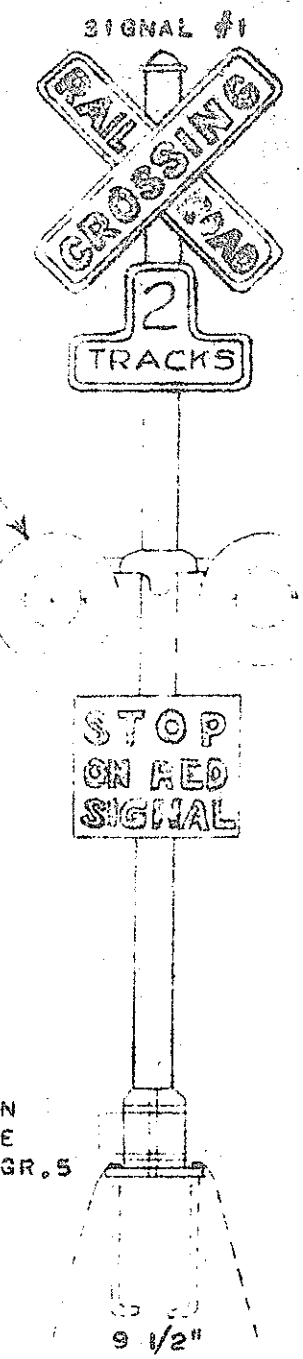

OAHU RY. AND LAND CO.

HONOLULU, HAWAII

TERRITORIAL HIGHWAY DEPARTMENT TERRITORY OF HAWAII

MATERIAL LIST AND EQUIPMENT FOR AAR FLASHING LIGHT
HIGHWAY CROSSING SIGNALS.

MOKAUEA STREET, CROSSING THE O.R. & L. CO. DOUBLE
TRACK MAIN LINE.

FEDERAL AID GRADE CROSSING
PROJECT NO. AW. FAGS. II-B (I)

DATE JULY 1943