
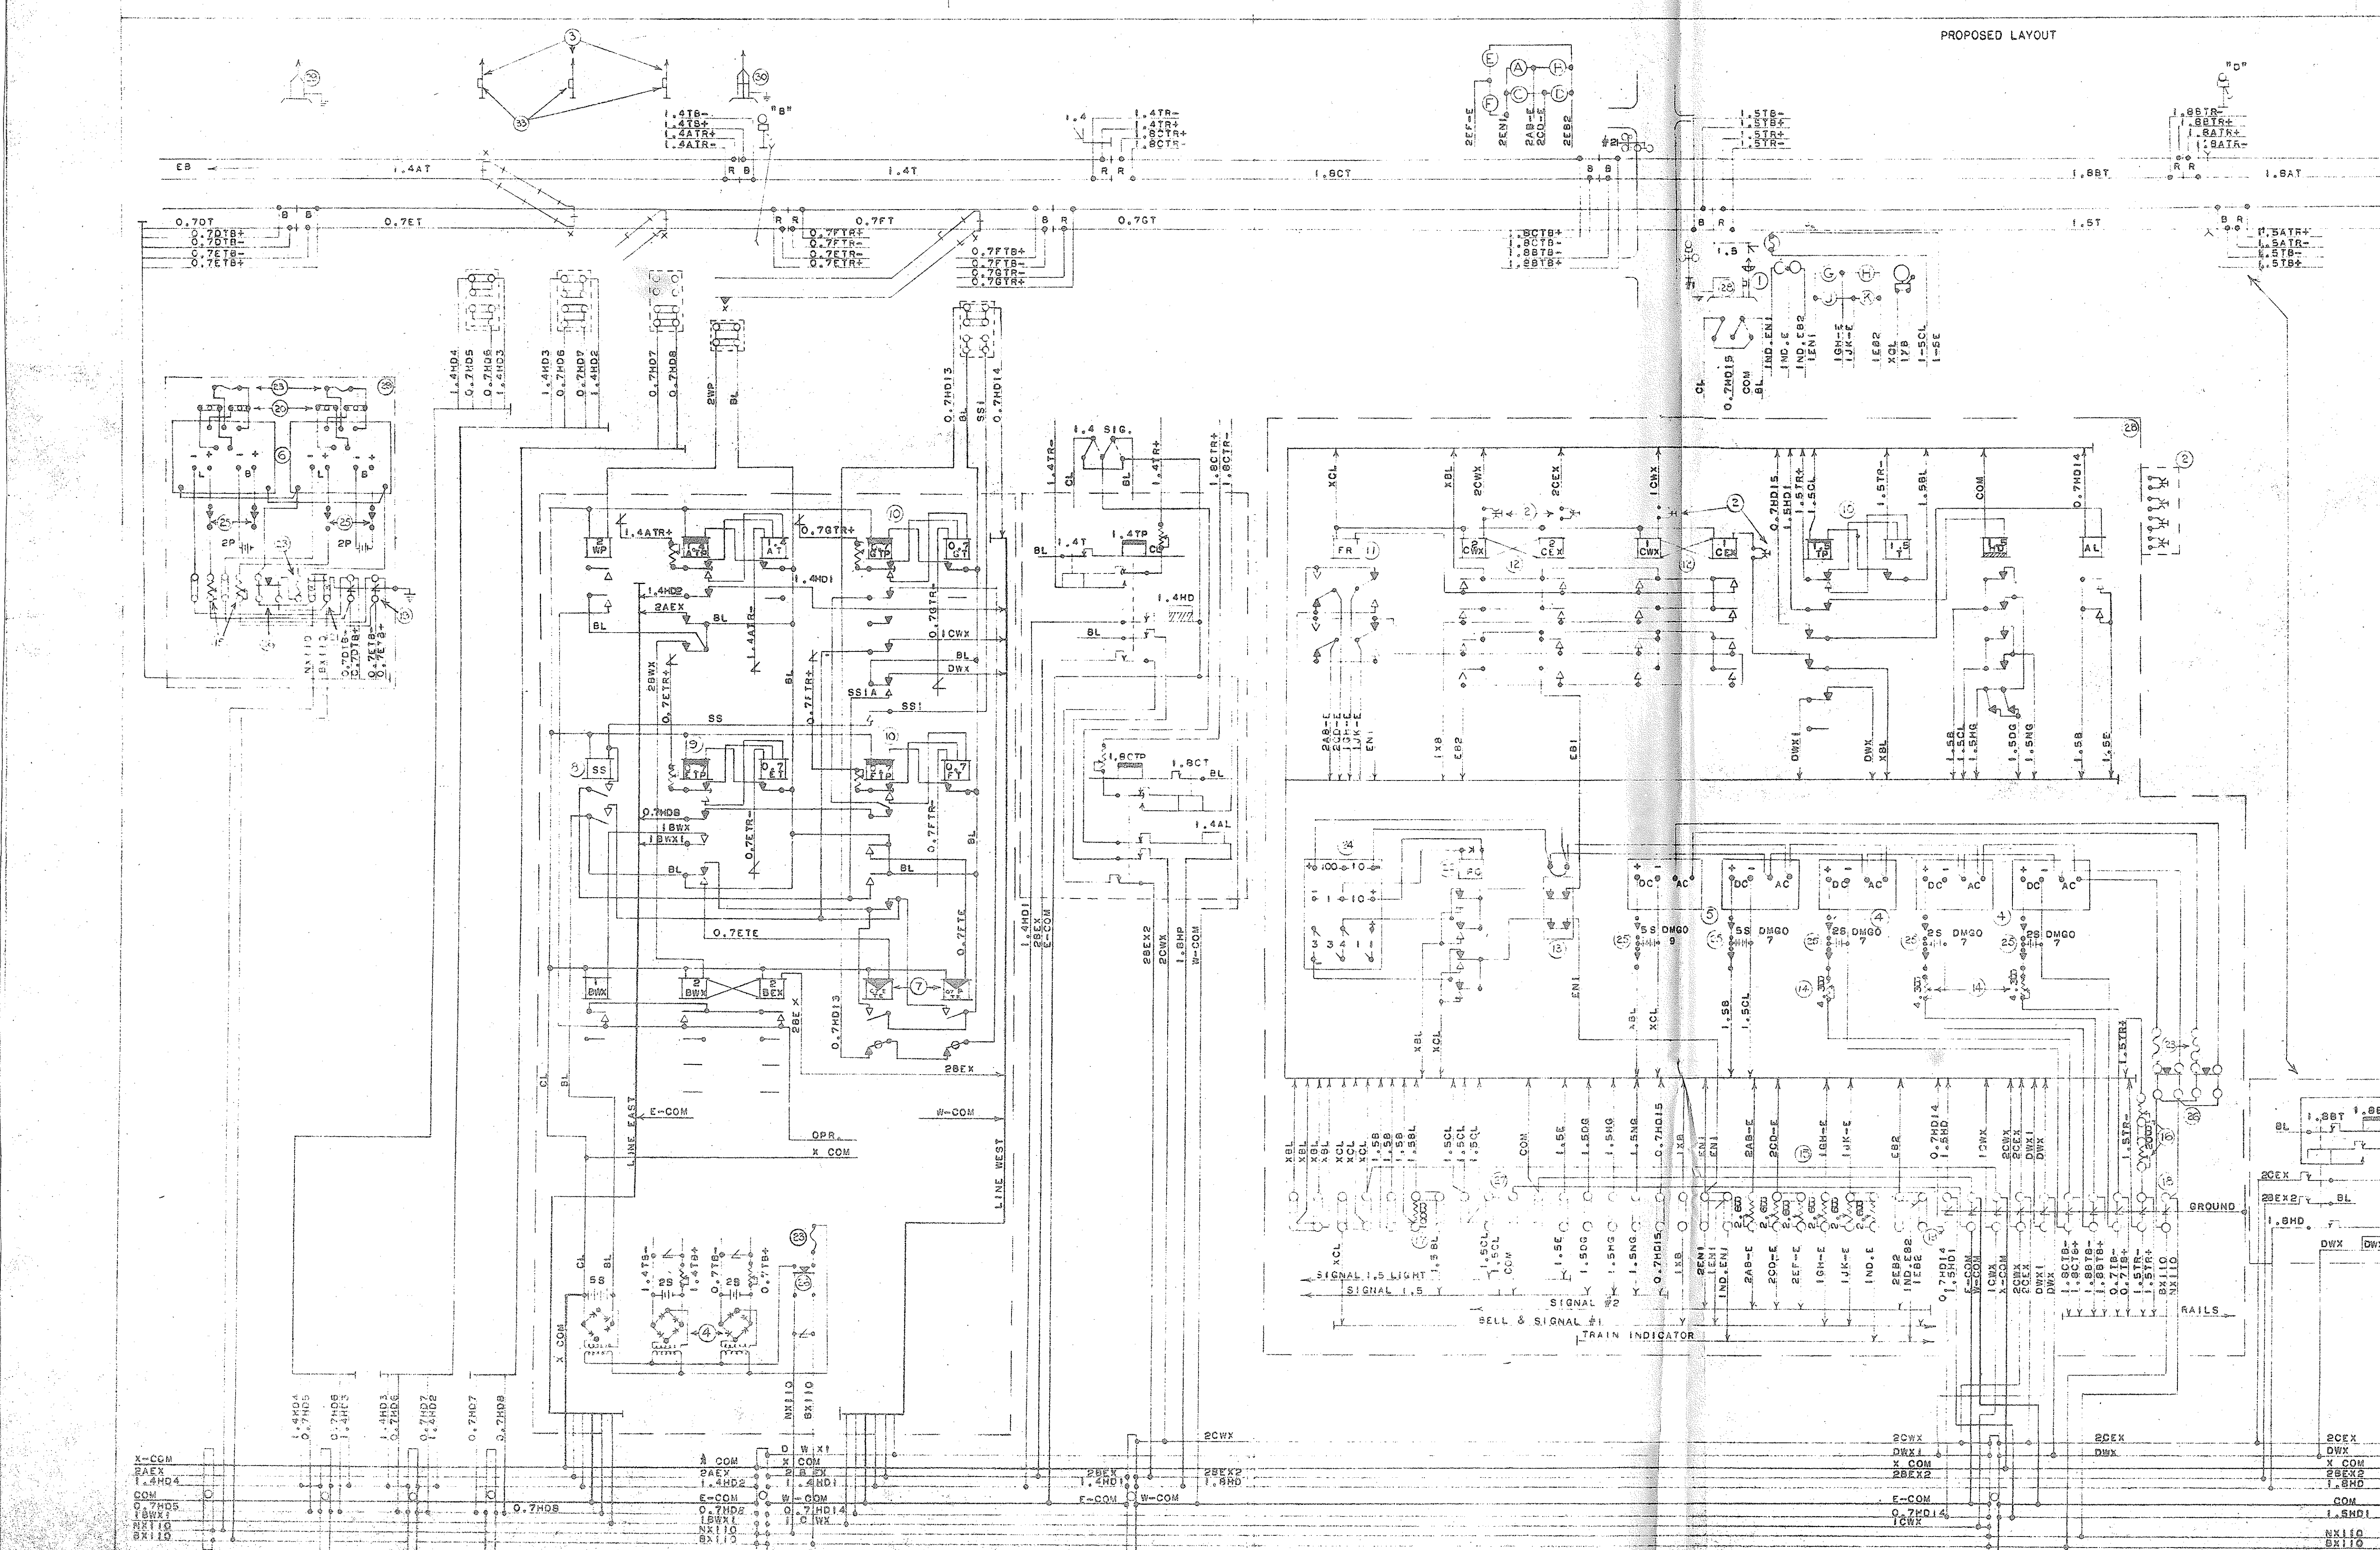
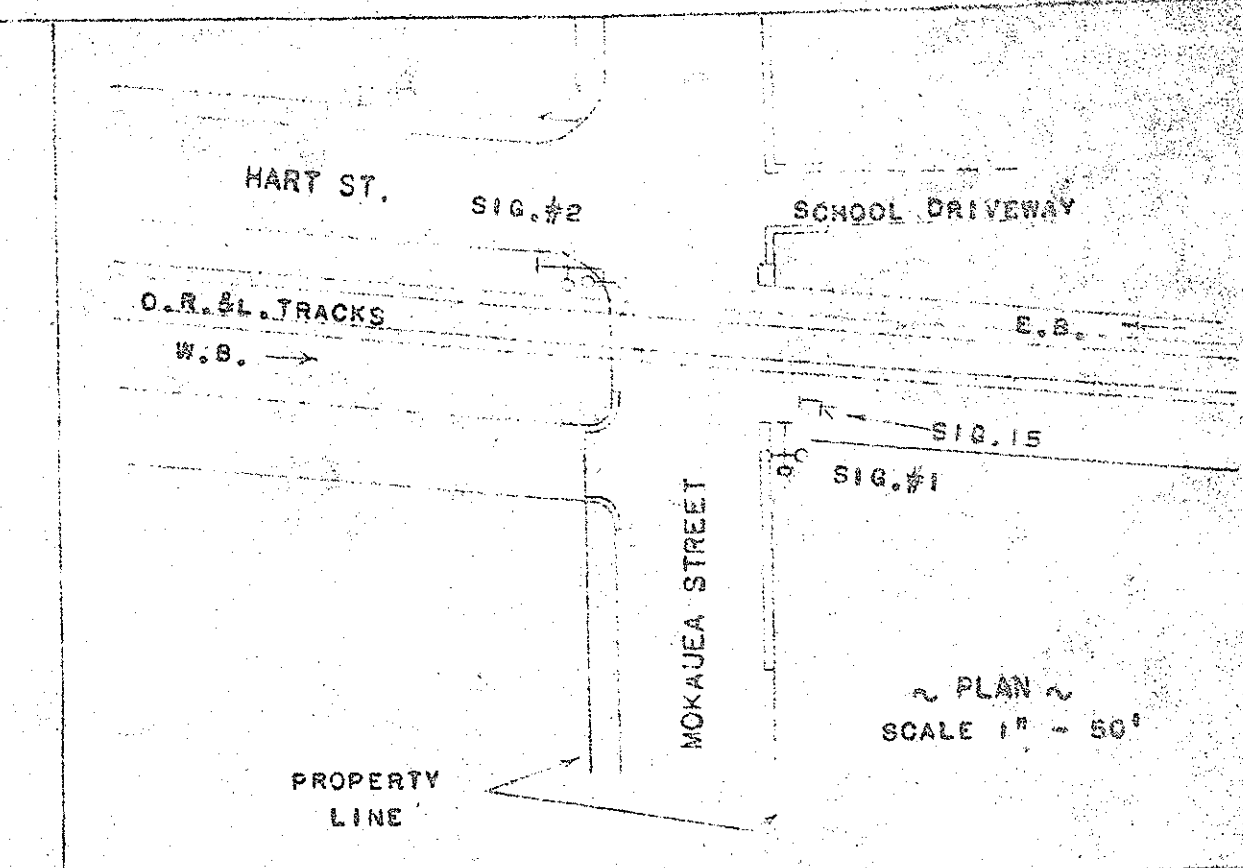


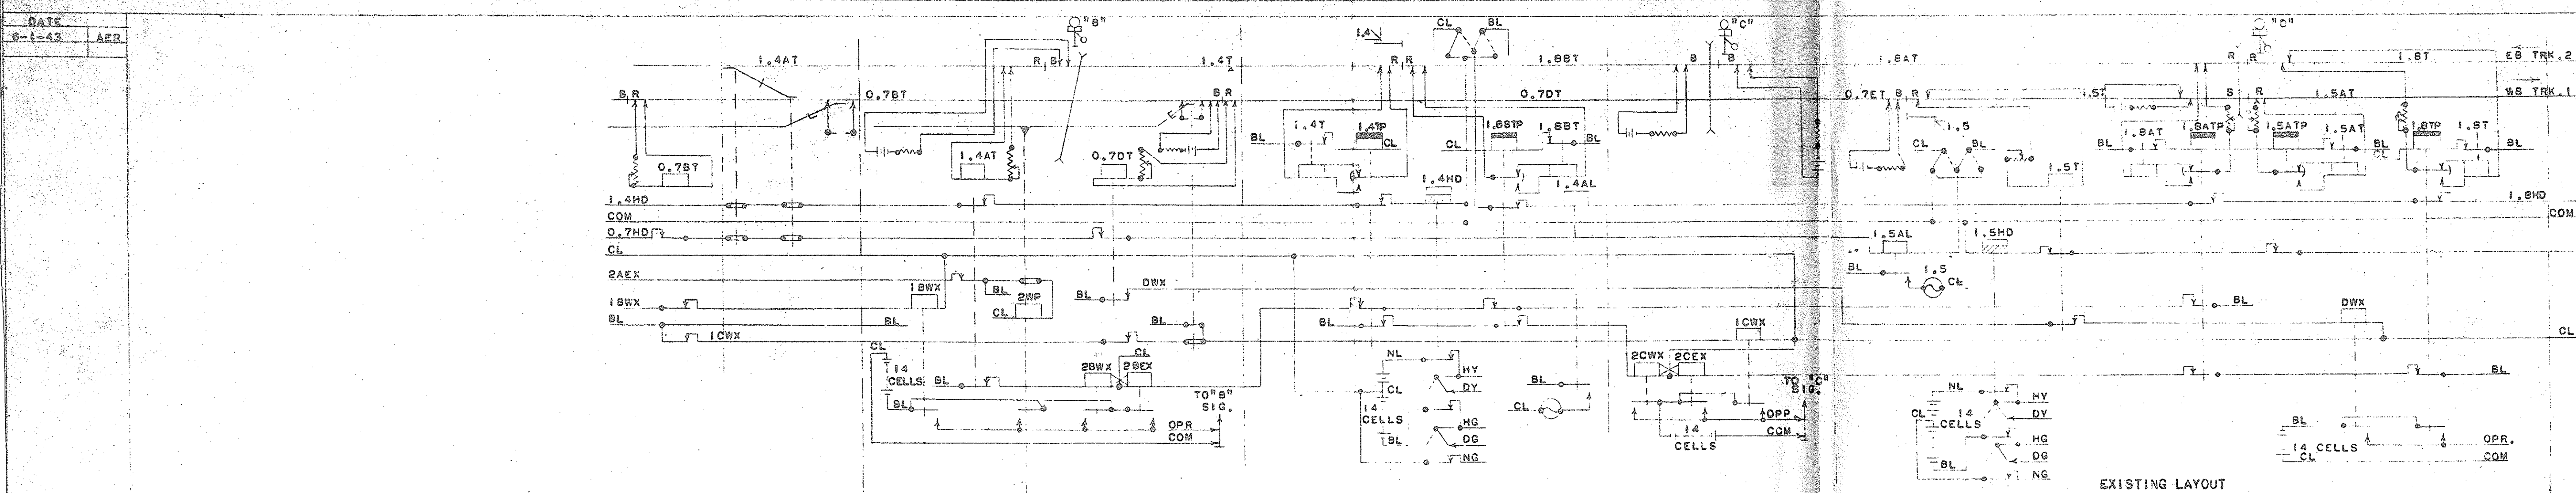

KEY NO.	GENERAL RAILWAY SIGNAL CO. REFERENCES	
	HIGHWAY CROSSING SIGNAL, TYPE XA-LOCK TYPE WITH JUNCTION BOX CASE, 43951-B GR.5	PL.H8915 FIG.A4
	BRACKET HIGHWAY CROSSING SIGNAL POLE 6" PIPE CROSSING SIGN PL.H2913 FIG.8; 2" STOP SIGNS FIG.1; 1-4"X1 UNIT CROSSARM PL.H2905 FIG.A1; 1-3" CROSSARM FIG.1	PL.H2913 FIG.8 PL.H2905 FIG.A2 PL.H2905 FIG.A2
1	XA UNITS WITH GREEN LENS	PL.H2913 FIG.8
2	ARMING BRACKET COMP.	PL.H2913 FIG.8
3	TEST SWITCH WITH 4 PUSH-PULL SWITCHES	56820-B GR.4
4	CABLE STOP COMP. WITH CLAMP & WIRE THIMBLE	PL.E2701 FIG.B
5	RECTIFIER BT-132 54935-101 GR.8	PL.E1713 FIG.A7
6	BT-132	PL.E1713 FIG.A8
7	88Y 116	PL.E1757 FIG.A2
8	RELAY MOTOR TIME KB 8-64 SEC.10V	57262-A GR.3
9	" NEUT. K2.7500	PL.E2105 FIG.A19
10	" PRI. SEC. KB-8800	PL.E1901 FIG.84
11	" PRI. SEC. KB-8800	PL.E1901 FIG.87
12	" PLANCHINE K 400-4000Z	PL.E2304 FIG.A2
13	" INTERLOCKING KB 750-7500	PL.E2302 FIG.D
14	SAFETY TIME SWITCH TYPE 2M-25-II	
15	RESISTOR 4.30	46480-14 GR.3
16	" 2.60	46450-13 GR.1
17	" 20.00	46480-18 GR.2
18	" 100.00	50482-3 GR.40
19	ARRESTER 30-150 V	29284-2 GR.2
20	" 0-30 V	29284-6 GR.1
21	" BARE GAS	56847 GR.1
22	" THYRISTE	56937 GR.1
23	RELAY POWER TRANSFER KA 50-500Z	55000-132 GR.3
24	FUSE BLOCK WITH FUSE	55001-13 GR.1
25	TRANSFORMER U1	PL.P0141 FIG.1A40
26	BATTERY TEST SWITCH	56490 GR.1
27	ENTRANCE SWITCH	57615 GR.1
28	TERMINAL BLOCK	46048-22 GR.4
29	INSTRUMENT CASE WITH 1 SHELF	PL.E0974 FIG.A
30	" " LOD WITH CABLE POST	PL.E0935 FIG.A1
31	" " " " " " " "	PL.E0832 FIG.A1
32	RELAY BOX COMP. WITH FITTINGS	PL.E0803 FIG.8
33	TERMINAL BOX WITH TERMINALS	43920-B GR.5
	" " " " " " " "	57500-B GR.1
	BELL MODEL 15	
	FOUNDATION BOLT 1" x 24"	PL.H2933 FIG.8
	" " " 1" x 36"	PL.H2933 FIG.7
	" " " 3/4" x 18"	PL.H2933 FIG.9
	RELAY MOUNTING BRACKET (INTERLOCKING)	PL.E2819 GR.8
	" " " (K1)	42819-A GR.2

ALL INSTRUMENT AND BATTERY CASES TO BE FACTORY WIRED INCLUDING SUPPORTS AND WIRE FOR RELAYS INSTALLED BY RAILROAD.	GENERAL RAILWAY SIGNAL CO. MATERIALS TO BE FURNISHED UNLESS OTHERWISE SPECIFIED BY D.R. & L. CO.
ALL LIGHT UNITS TO HAVE WIRE GUARDS AND PADLOCKS.	

TERRITORIAL HIGHWAY DEPARTMENT
S.E. 131G

TERRITORY OF HAWAII

TYPICAL CIRCUIT AND STANDARD MATERIALS FOR AAR
FLASHING LIGHT HIGHWAY CROSSING SIGNAL.

DOUBLE TRACK MAIN LINE.

FEDERAL AID GRADE CROSSING
PROJECT NO. A.W. F.A.G.S. 11-B (1)