


INDEX TO DRAWINGS

SHEET NO.	TITLE
T-1	TITLE SHEET, LOCATION AND VICINITY MAPS
T-2	INDEX TO DRAWINGS AND PIER PLAN
S-1	STRUCTURAL NOTES
S-2	PIER 39C AND 39D ELEVATIONS
S-3	TYPICAL PIER SECTION AND SHEET PILE SPALL REPAIR DETAILS
S-4	PILE CAP AND FENDER REPAIR DETAILS
S-5	PARTIAL PIER PLAN, SECTION AND CLEAT BOLLARD DETAILS
S-6	SPLICE DETAIL

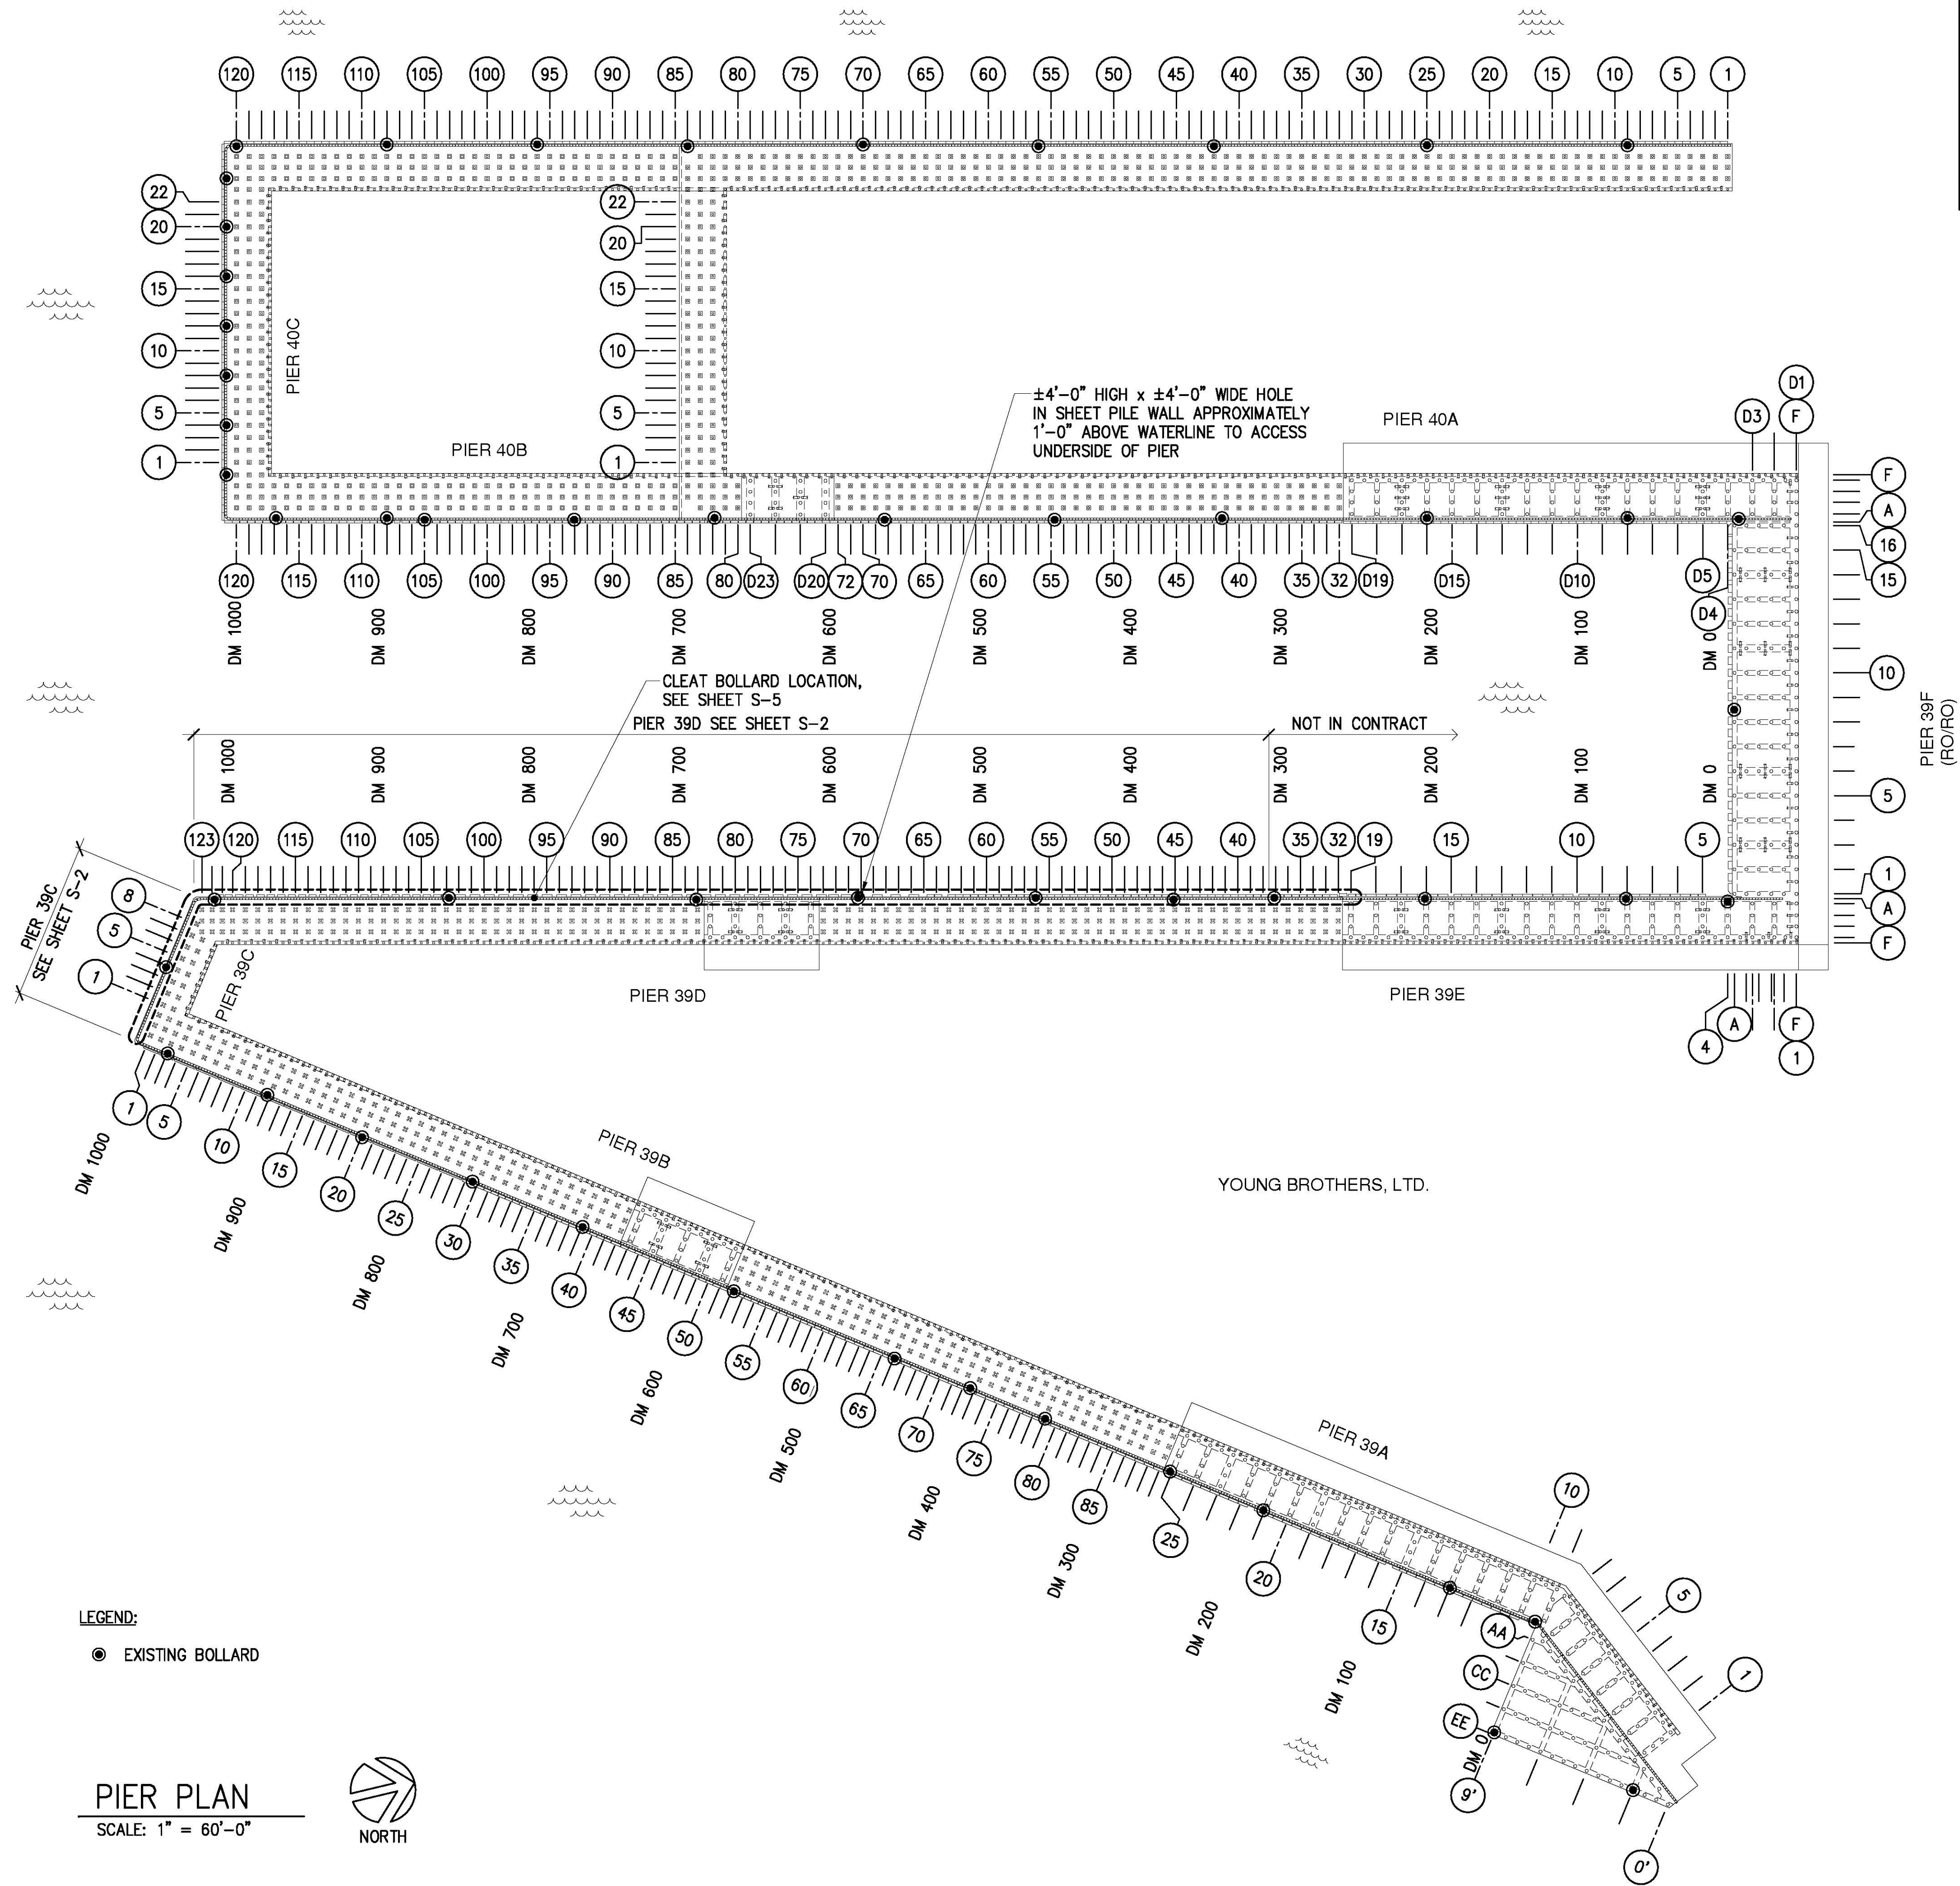

LEGEND:

● EXISTING BOLLARD

PIER PLAN

SCALE: 1" = 60'-0"



YOUNG BROTHERS, LTD.



THIS WORK WAS PREPARED BY ME
OR UNDER MY SUPERVISION
EXP. 4-30-24
MKE ASSOCIATES LLC

REVISION	DATE	DESCRIPTION	BY	APPROVED
STATE OF HAWAII DEPARTMENT OF TRANSPORTATION HARBORS DIVISION				
JOB TITLE SHEET PILE AND BOLLARD REPAIRS AT PIER 39 HONOLULU HARBOR, OAHU, HAWAII				
SHEET TITLE INDEX TO DRAWINGS AND PIER PLAN				
DESIGNED BY: AJ	JOB NUMBER S10848		SHEET T-2	
DRAWN BY: DL				
CHECKED BY: GO				
DATE: 03/2023				
SCALE: AS SHOWN	2 OF 8 SHTS.			