
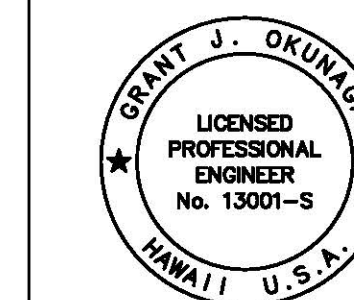


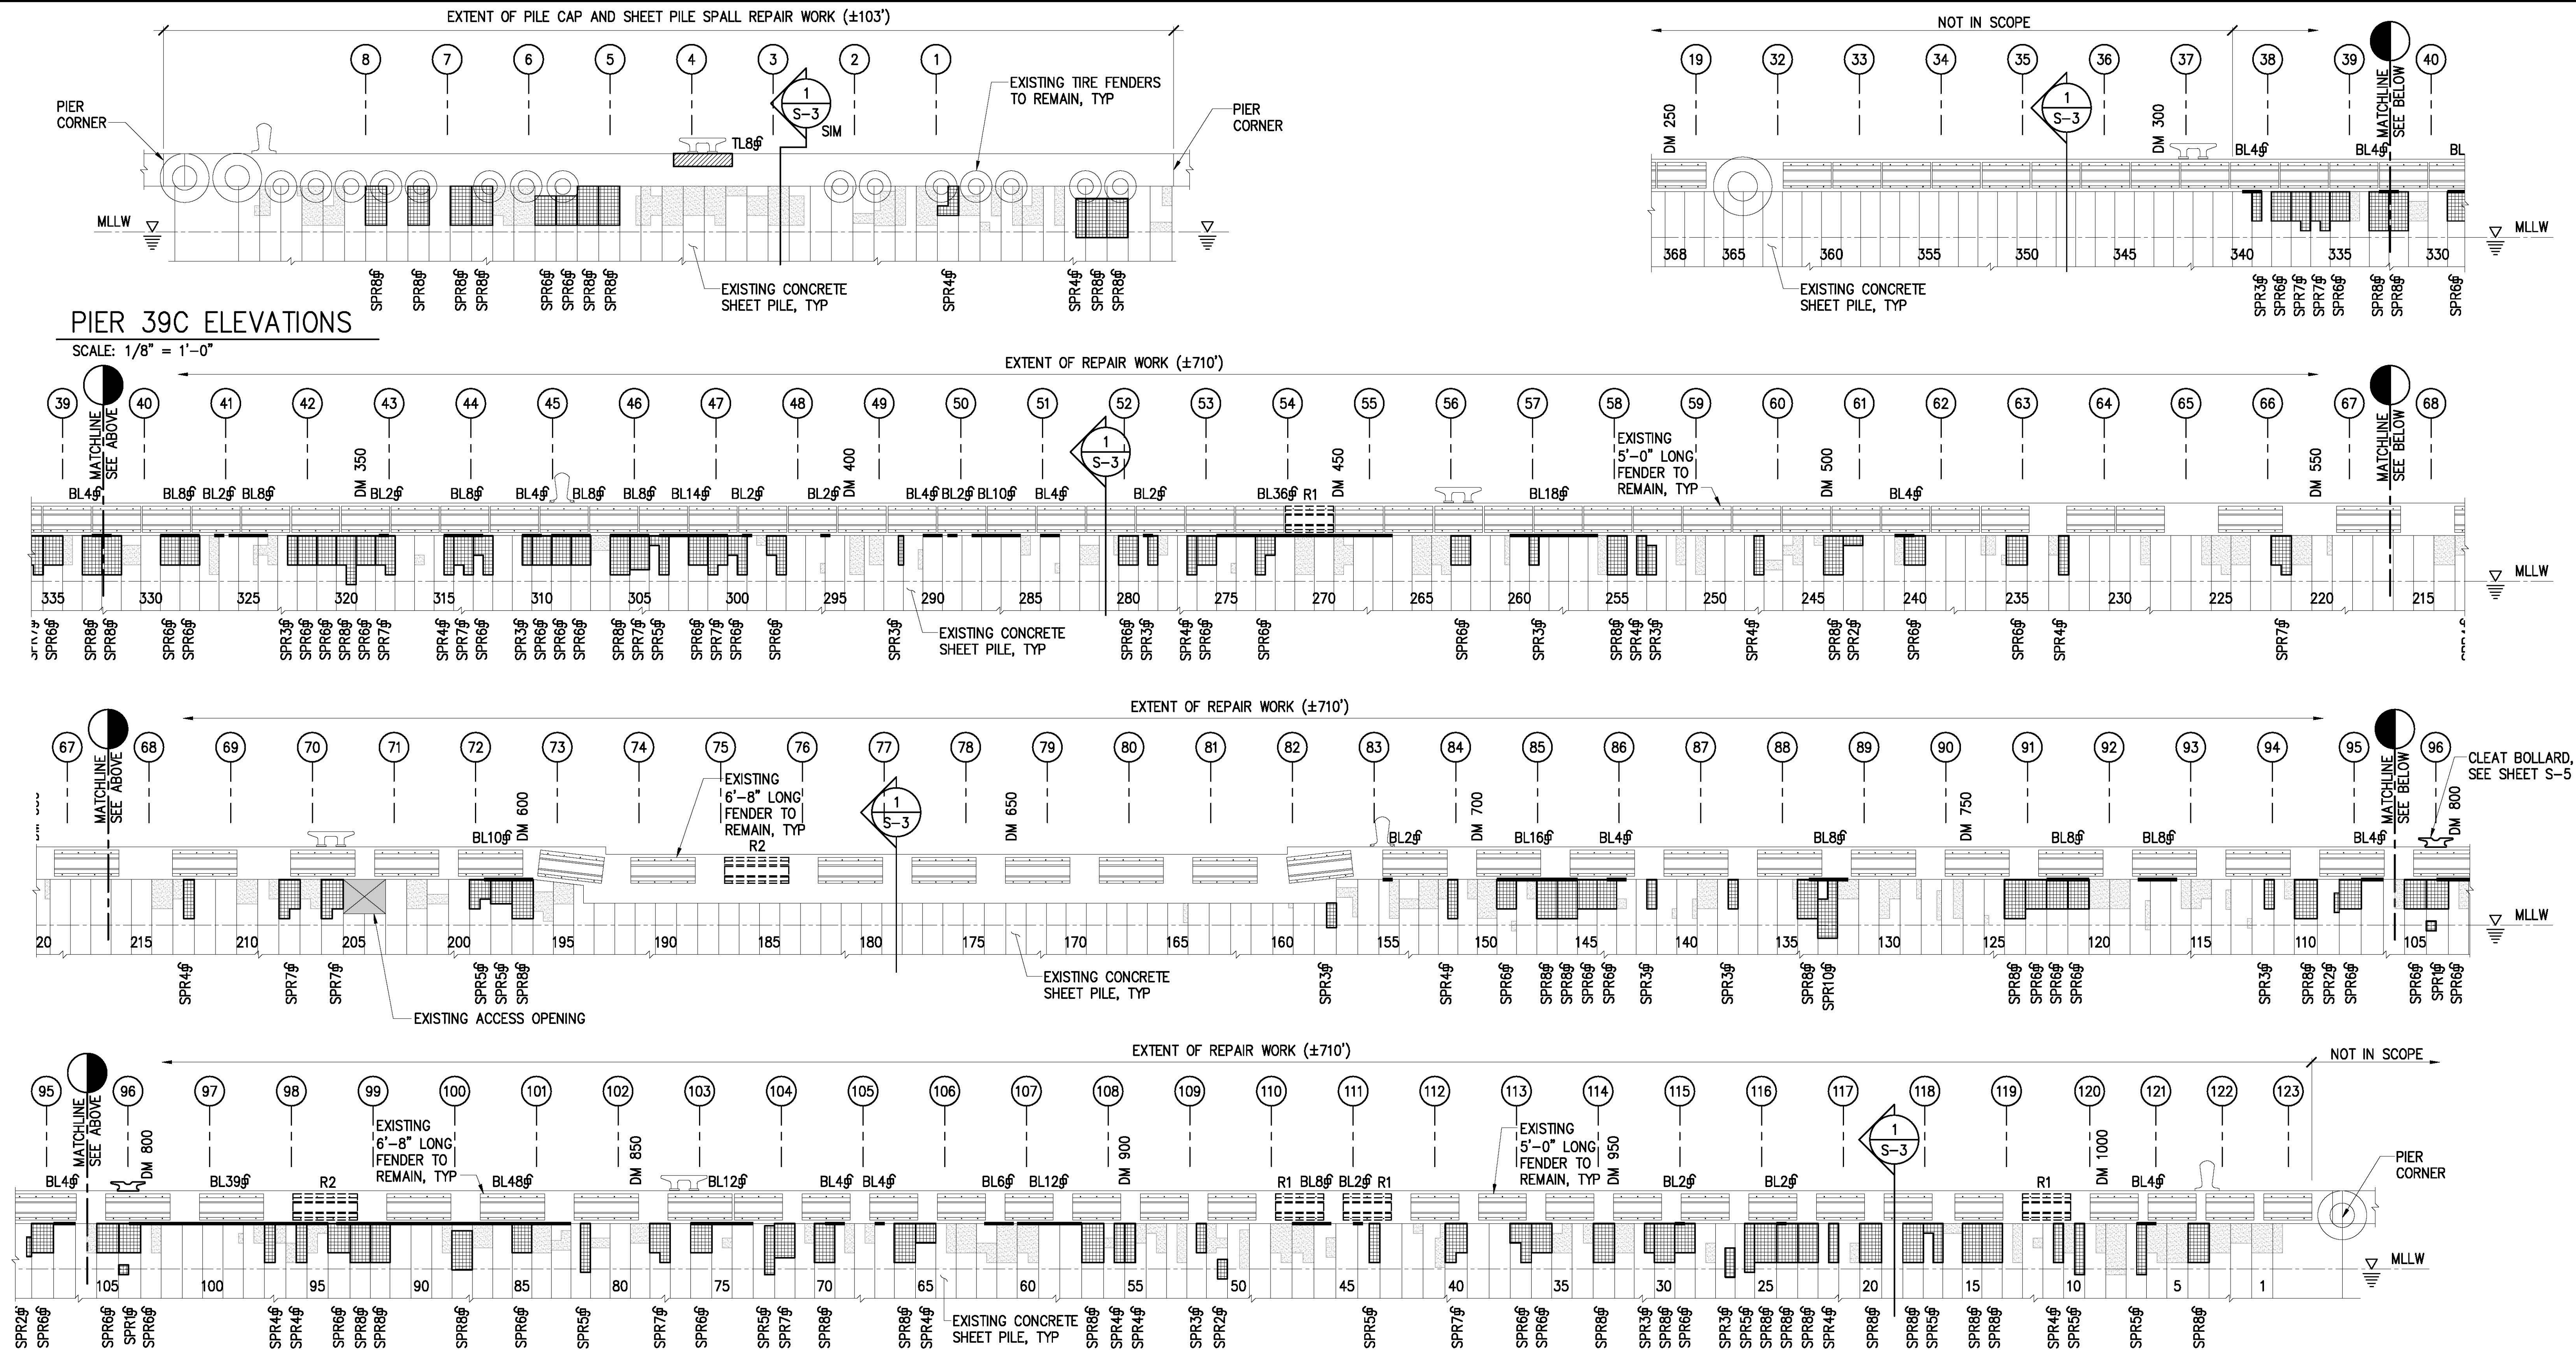

THIS WORK WAS PREPARED BY ME
OR UNDER MY SUPERVISION
EXP. 4-30-24
MKE ASSOCIATES LLC

REVISION	DATE	DESCRIPTION	BY	APPROVED
STATE OF HAWAII DEPARTMENT OF TRANSPORTATION HARBORS DIVISION				
JOB TITLE SHEET PILE AND BOLLARD REPAIRS AT PIER 39 HONOLULU HARBOR, OAHU, HAWAII				
SHEET TITLE PIER 39C AND 39D ELEVATIONS				
DESIGNED BY: AJ	JOB NUMBER S10848		SHEET S-2	
DRAWN BY: DL				
CHECKED BY: GO				
DATE: 03/2023				
SCALE: AS SHOWN			4 OF 8 SHTS.	