




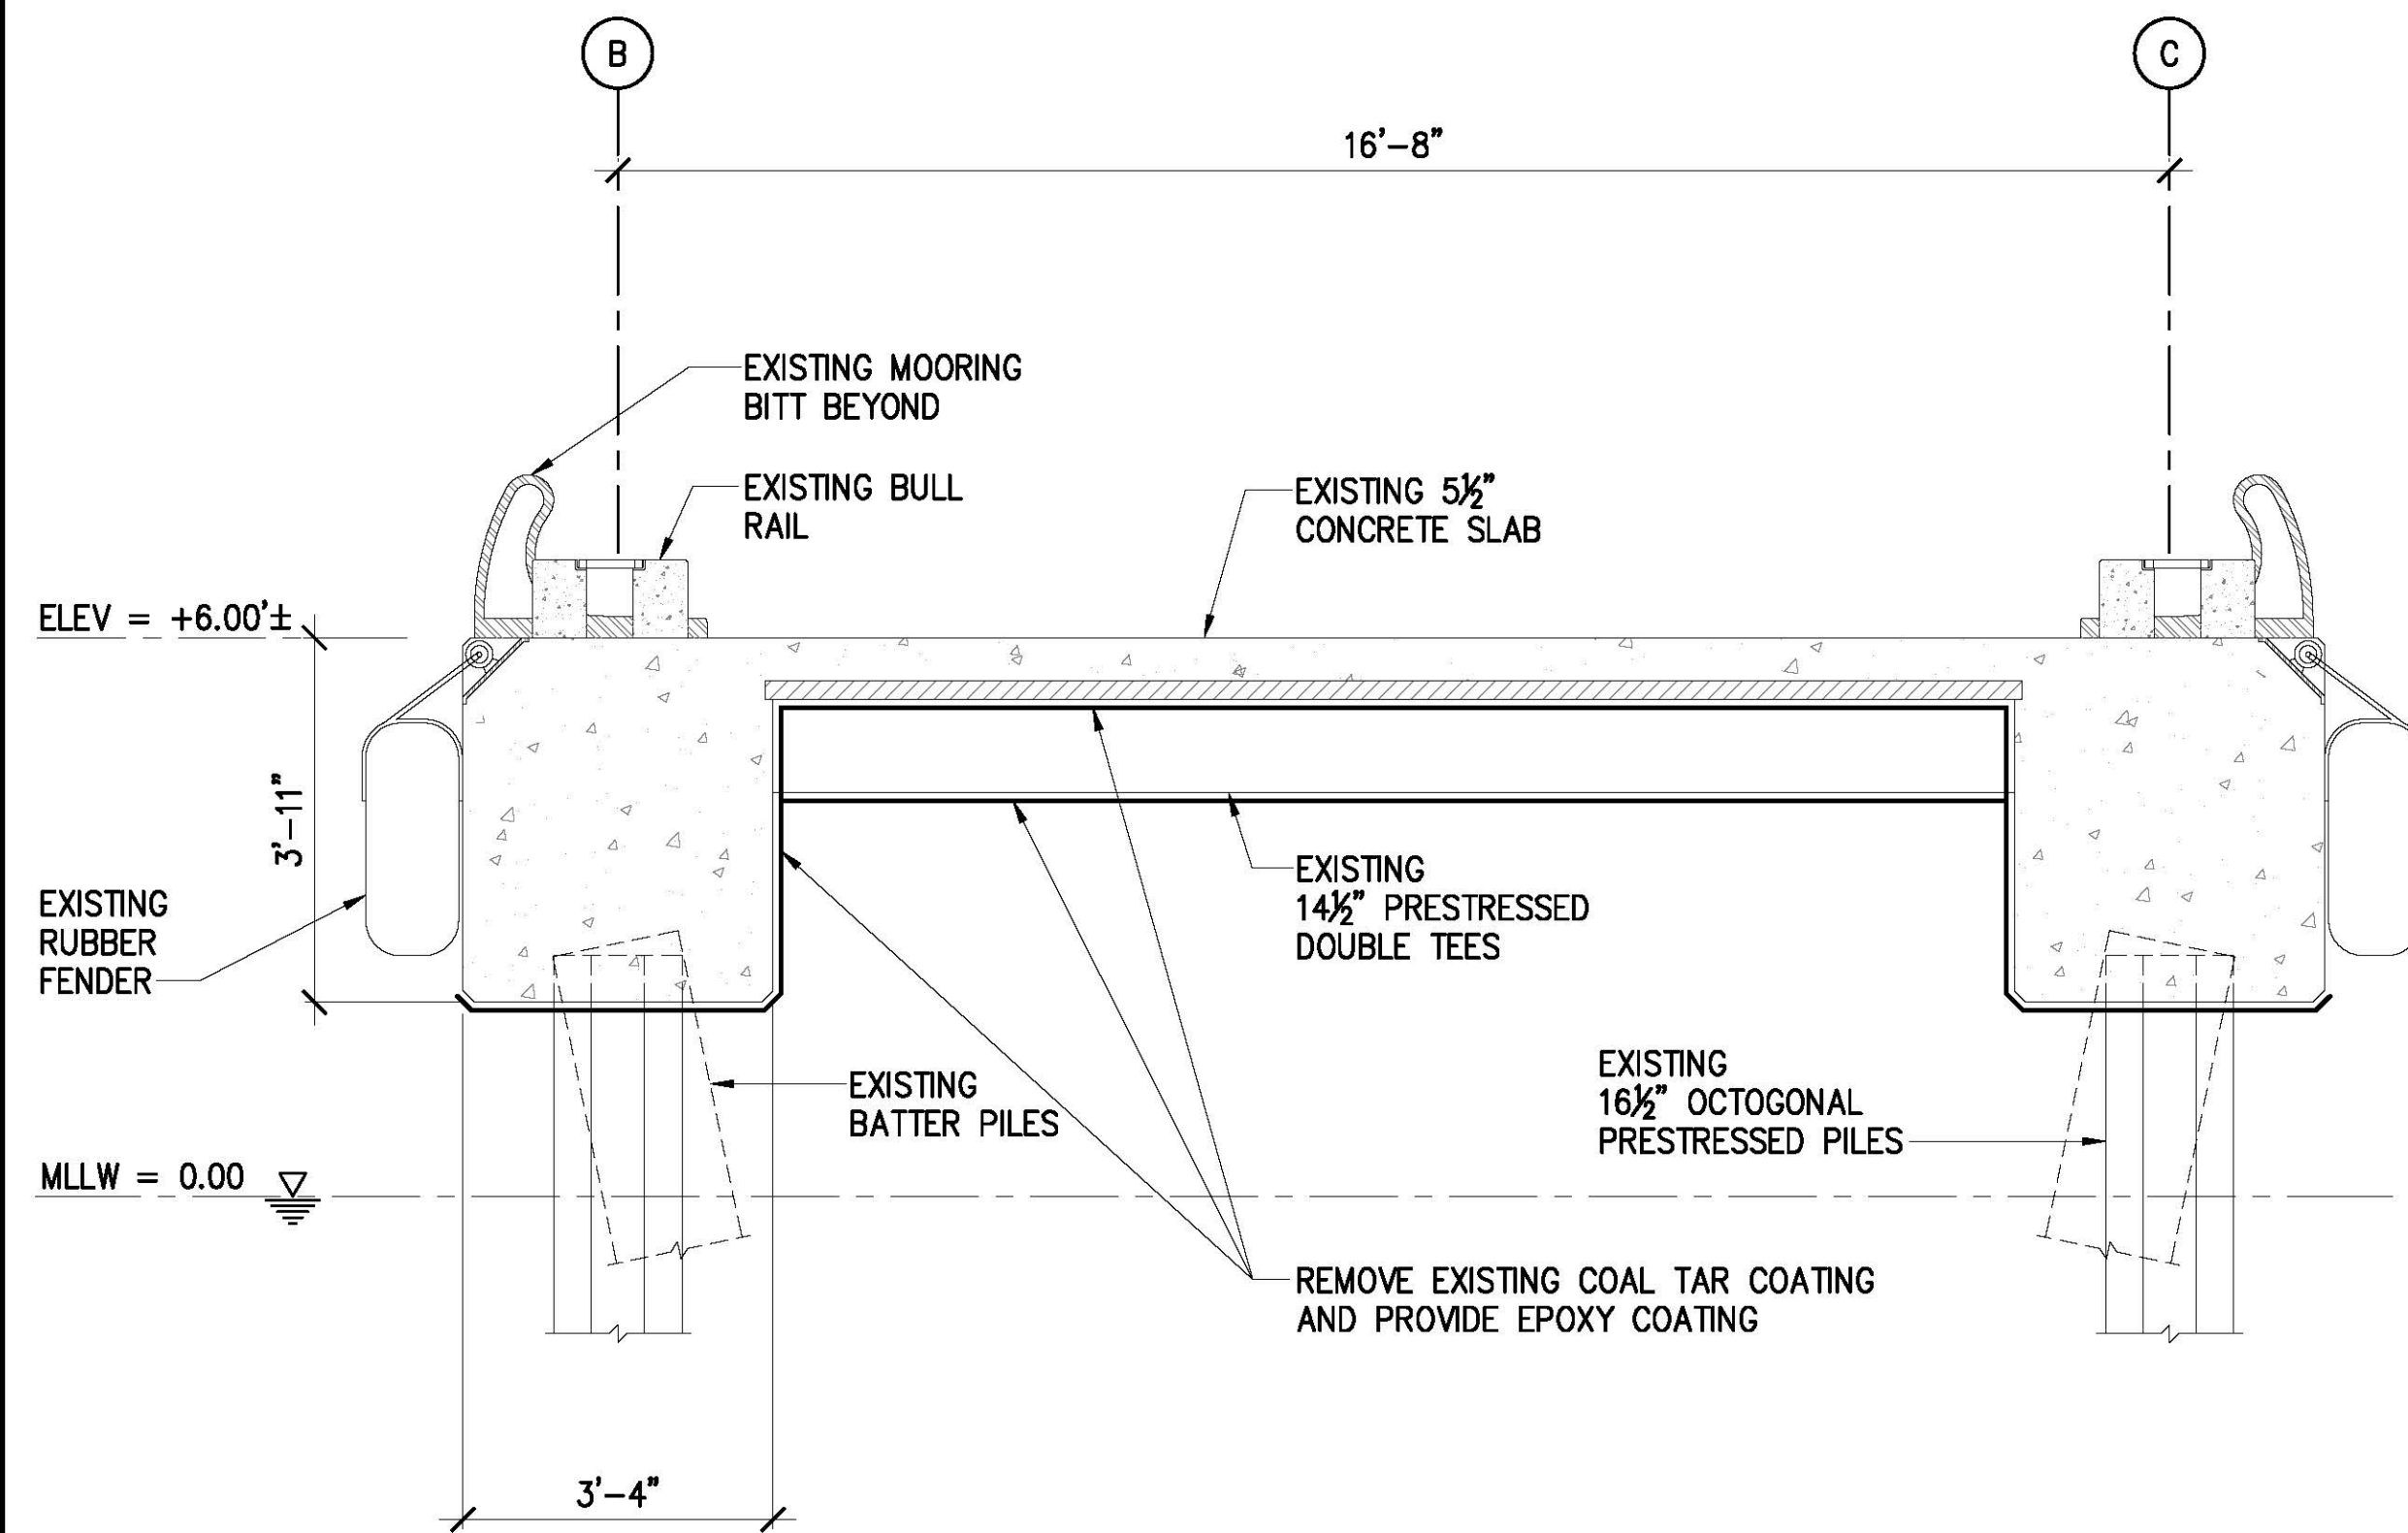


1 TYPICAL TRANSVERSE SECTION AT PIER 16
SCALE: 1/2" = 1'-0"

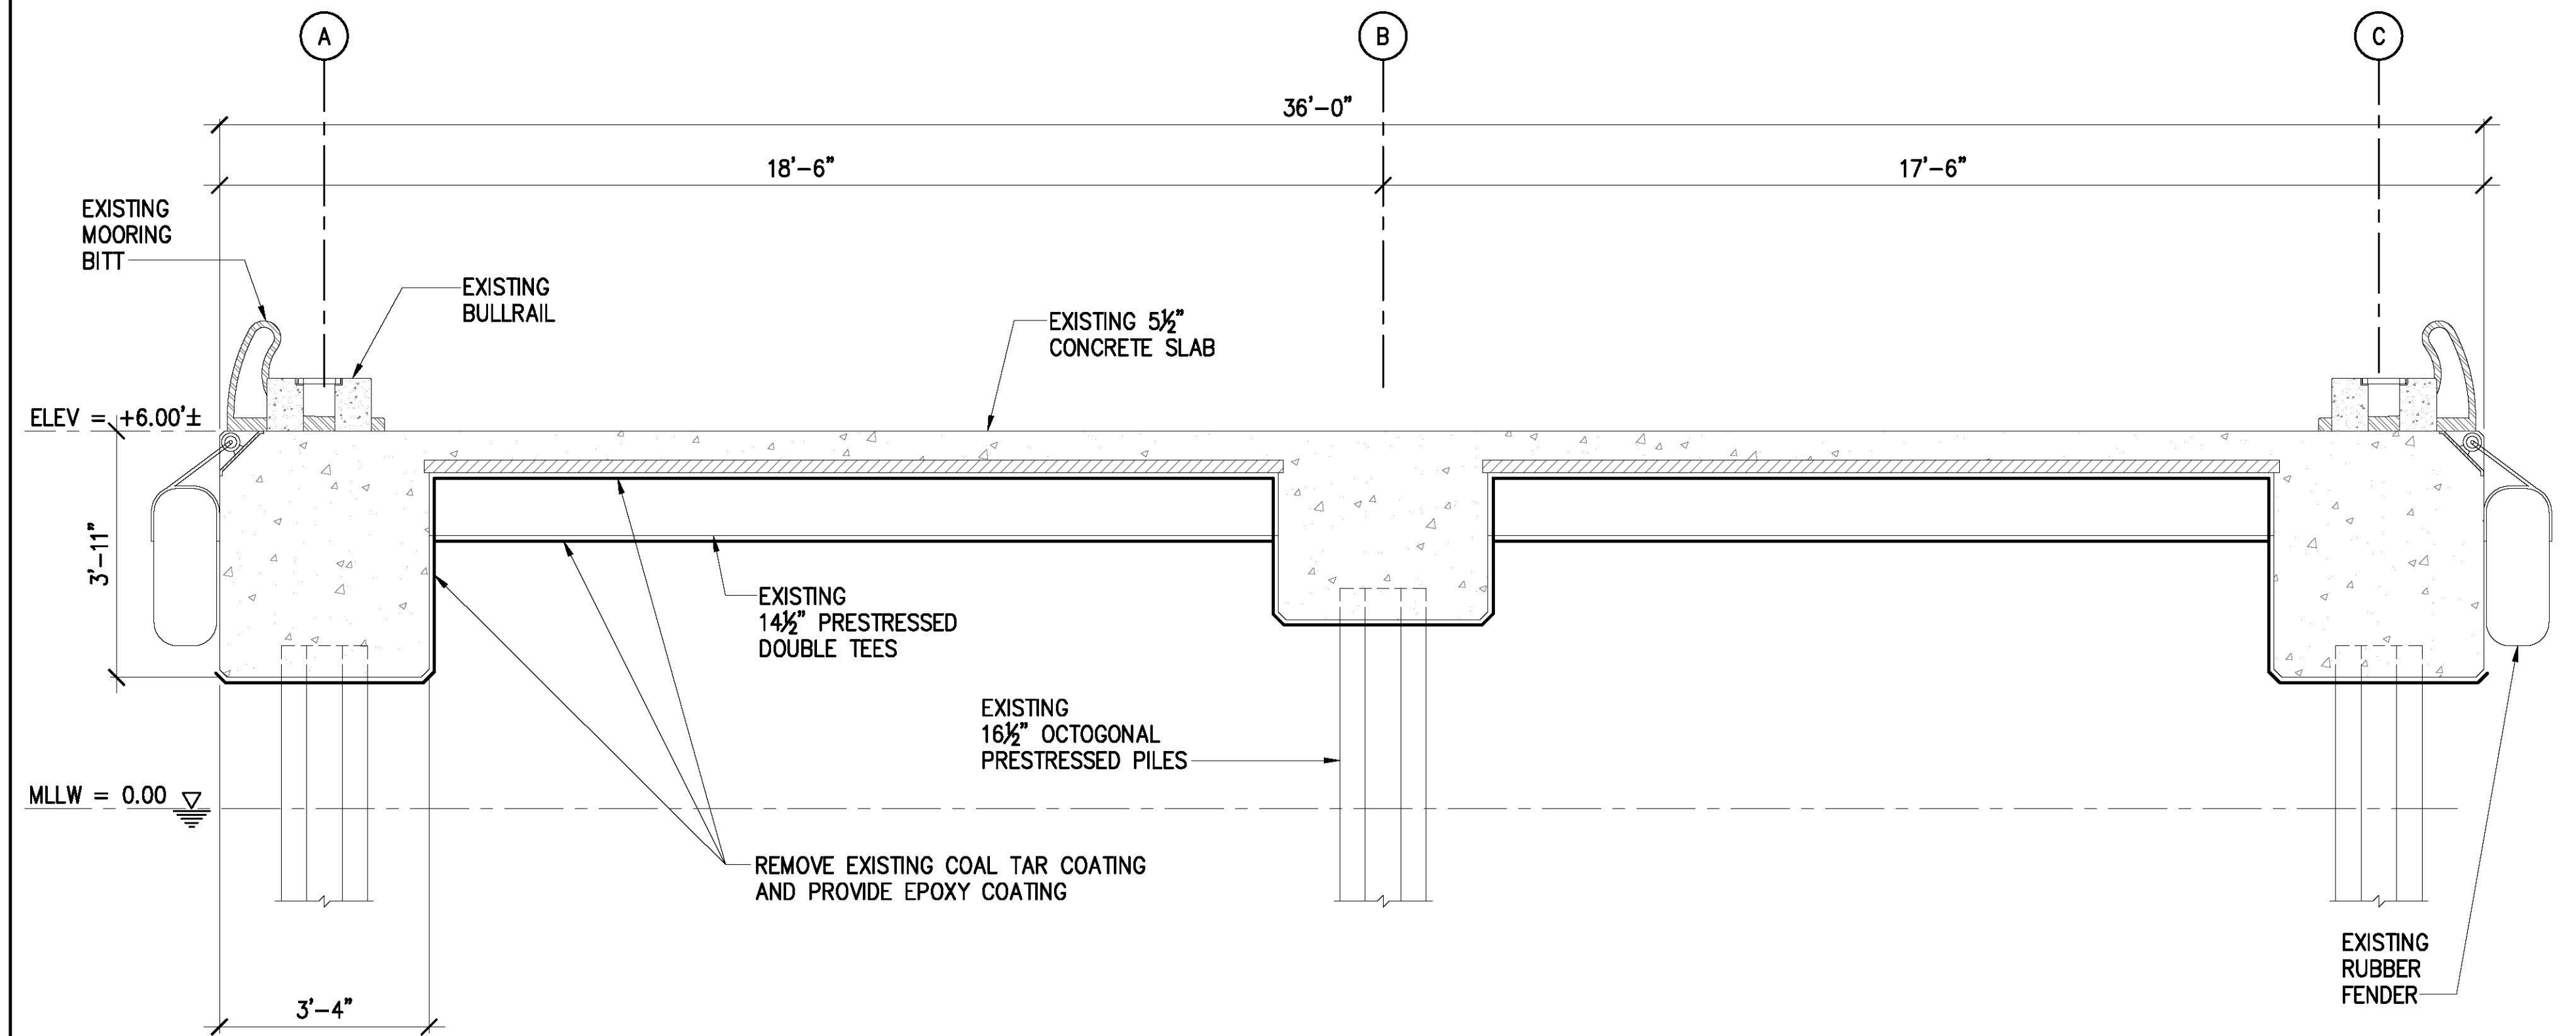

2 TYPICAL TRANSVERSE SECTION AT PIER 16
SCALE: 1/2" = 1'-0"

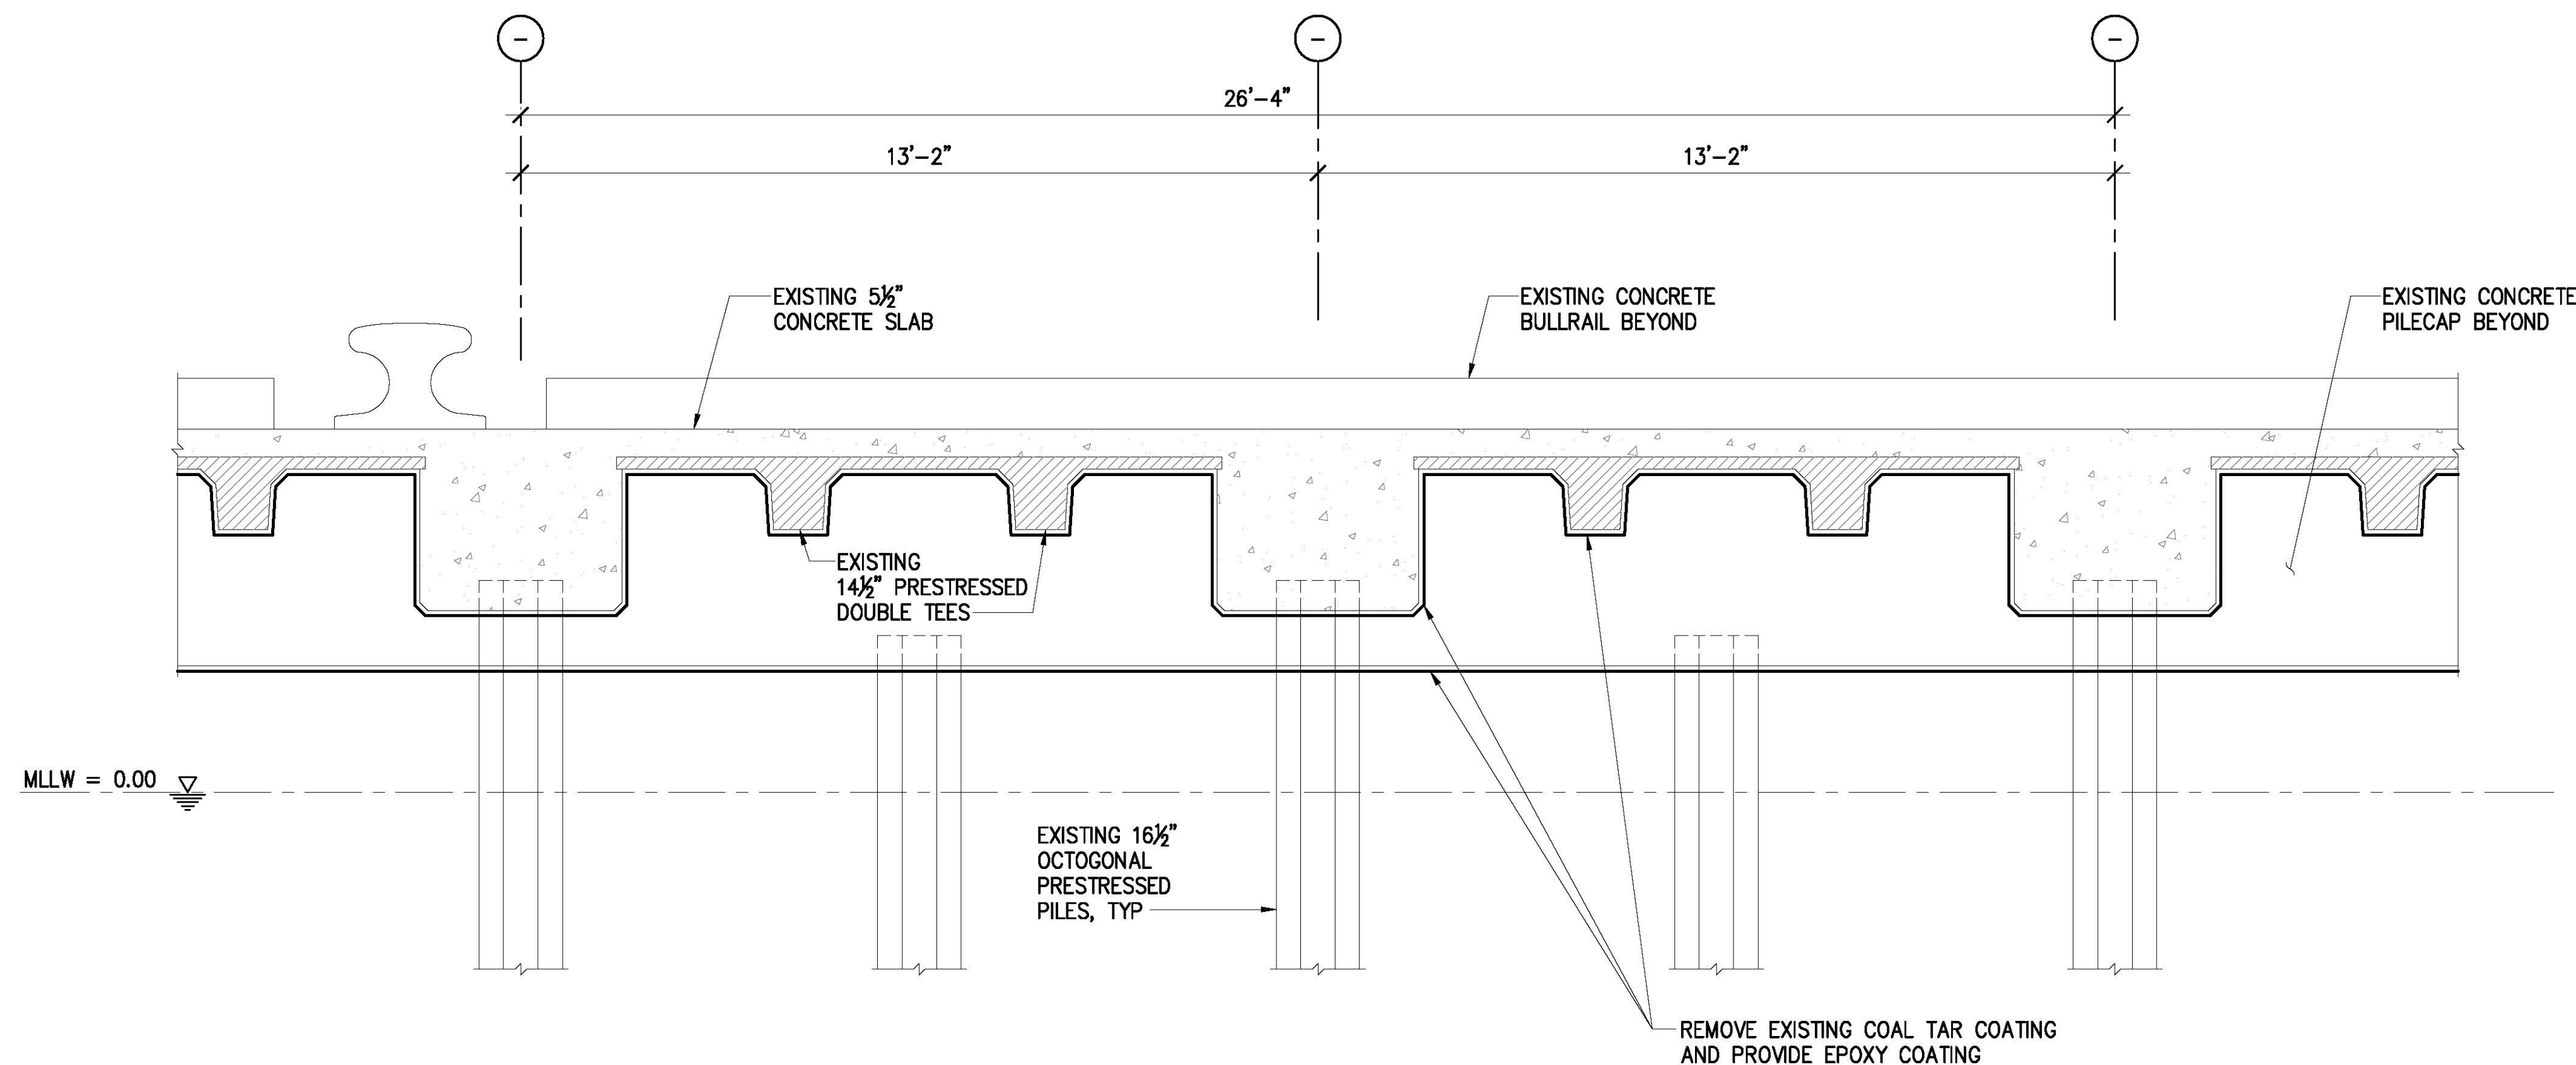


3 TYPICAL LONGITUDINAL SECTION AT PIER 16
SCALE: 1/2" = 1'-0"

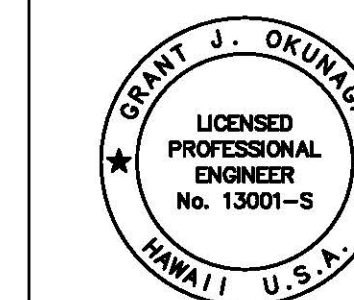


THIS WORK WAS PREPARED BY ME
OR UNDER MY SUPERVISION
EXP. 4-30-24
Grant J. Okunaga
MKE ASSOCIATES LLC

REVISION	DATE	DESCRIPTION	BY	APPROVED
STATE OF HAWAII DEPARTMENT OF TRANSPORTATION HARBORS DIVISION				
JOB TITLE SUBSTRUCTURE REPAIRS AT PIERS 16 AND 17 HONOLULU HARBOR, OAHU, HAWAII				
SHEET TITLE TYPICAL PIER SECTIONS				
DESIGNED BY: GO	JOB NUMBER S10852		SHEET S-6	
DRAWN BY: DL				
CHECKED BY: GM				
DATE: 04/2023				
SCALE: AS SHOWN	8 OF 14 SHTS.			

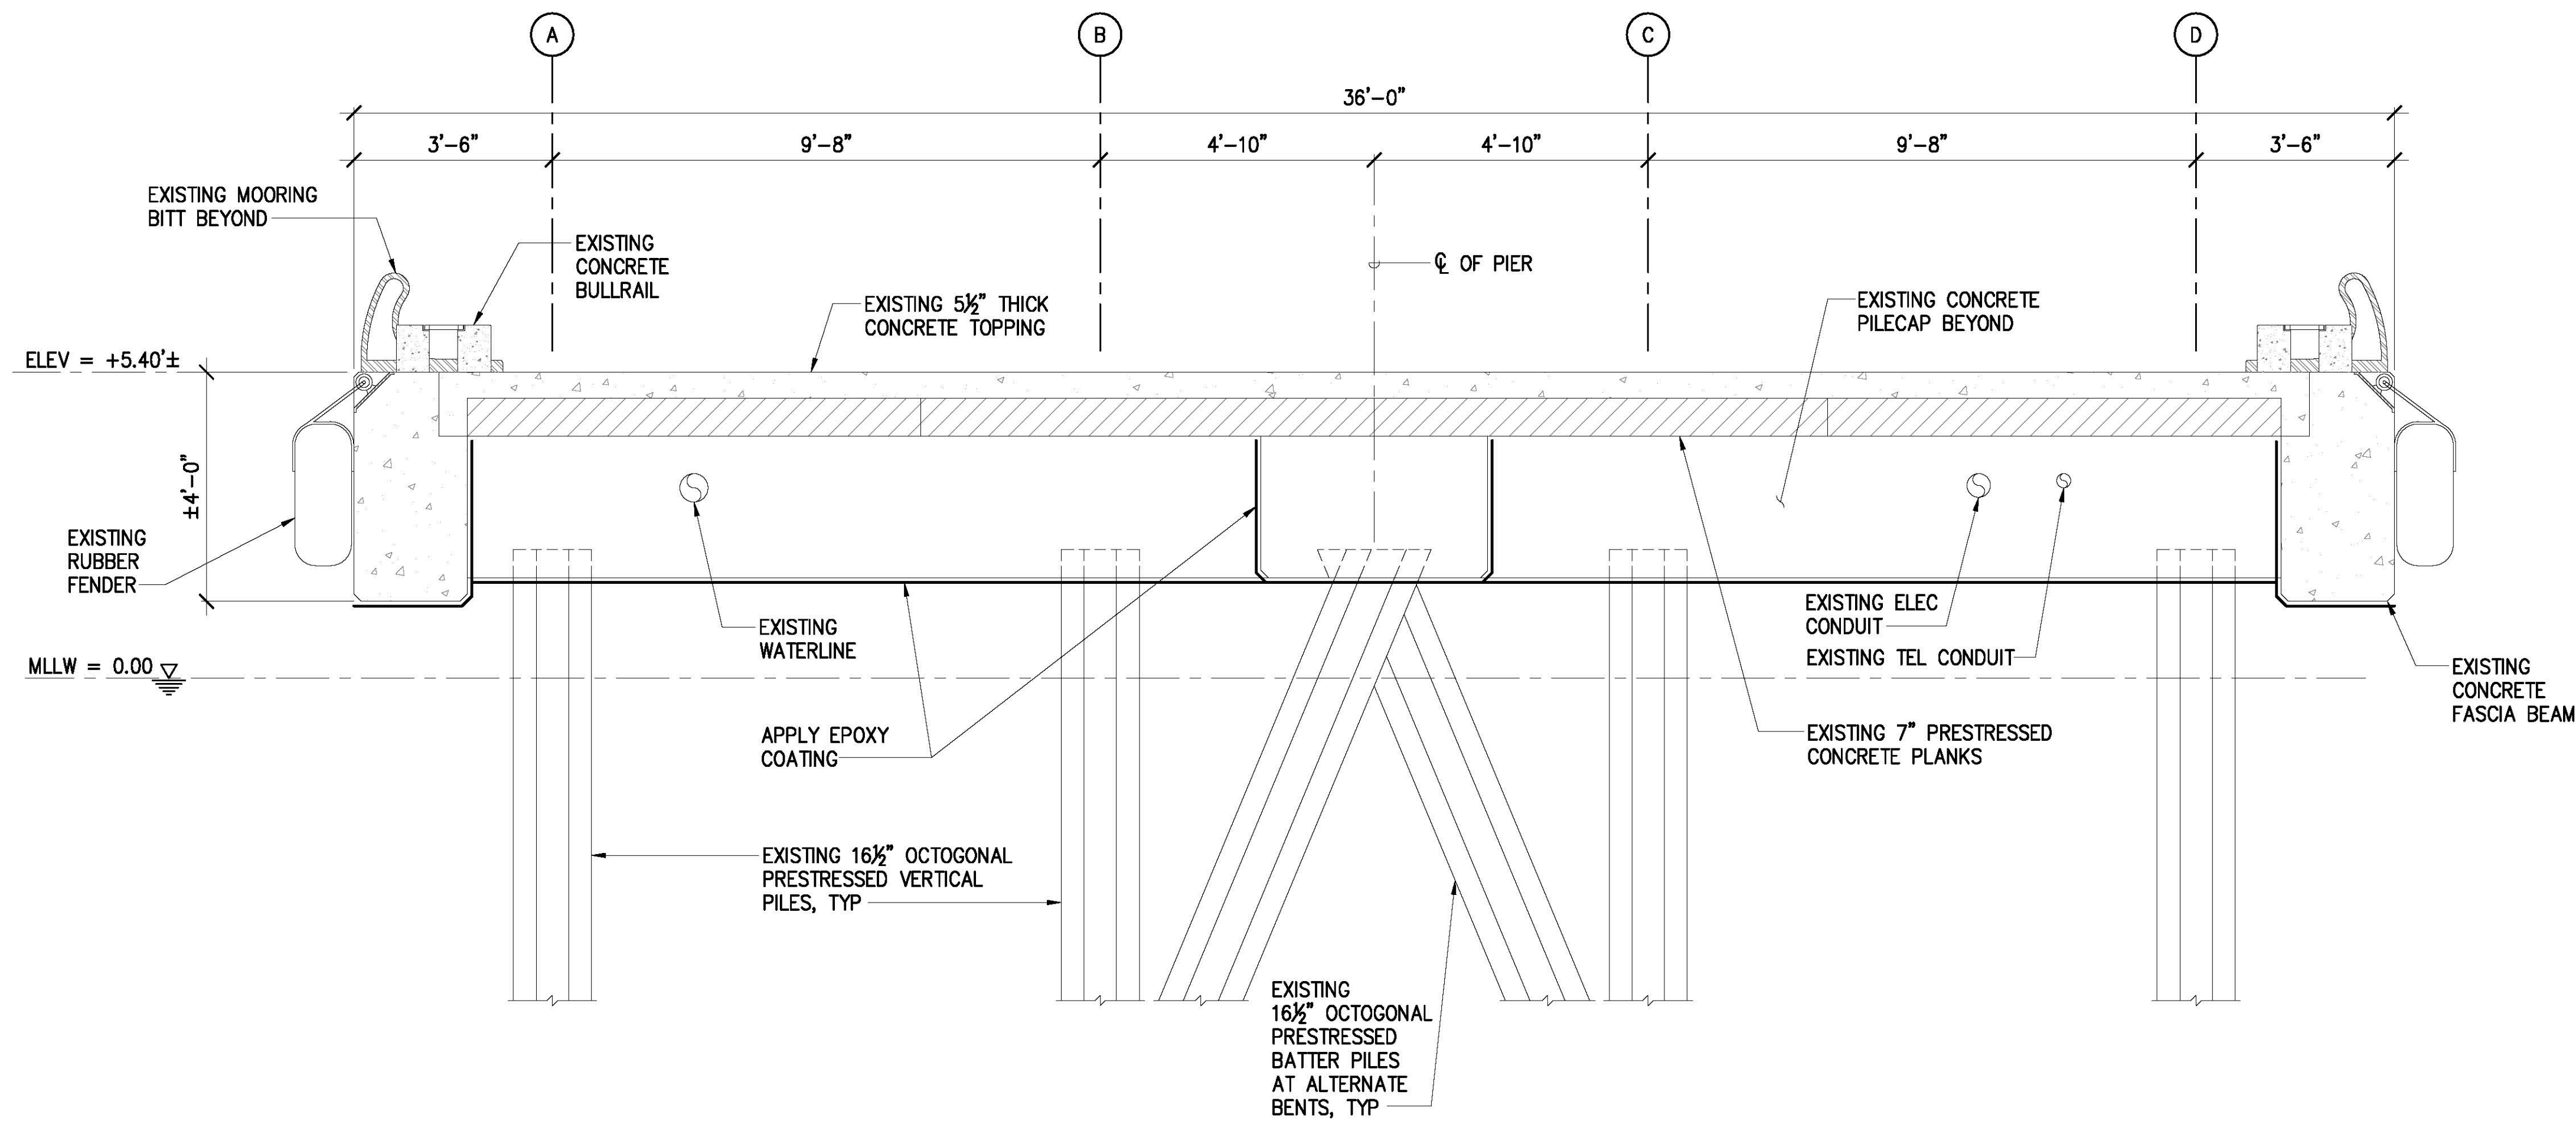

1
S-7
TYPICAL TRANSVERSE SECTION AT PIER 17
SCALE: 1/2" = 1'-0"

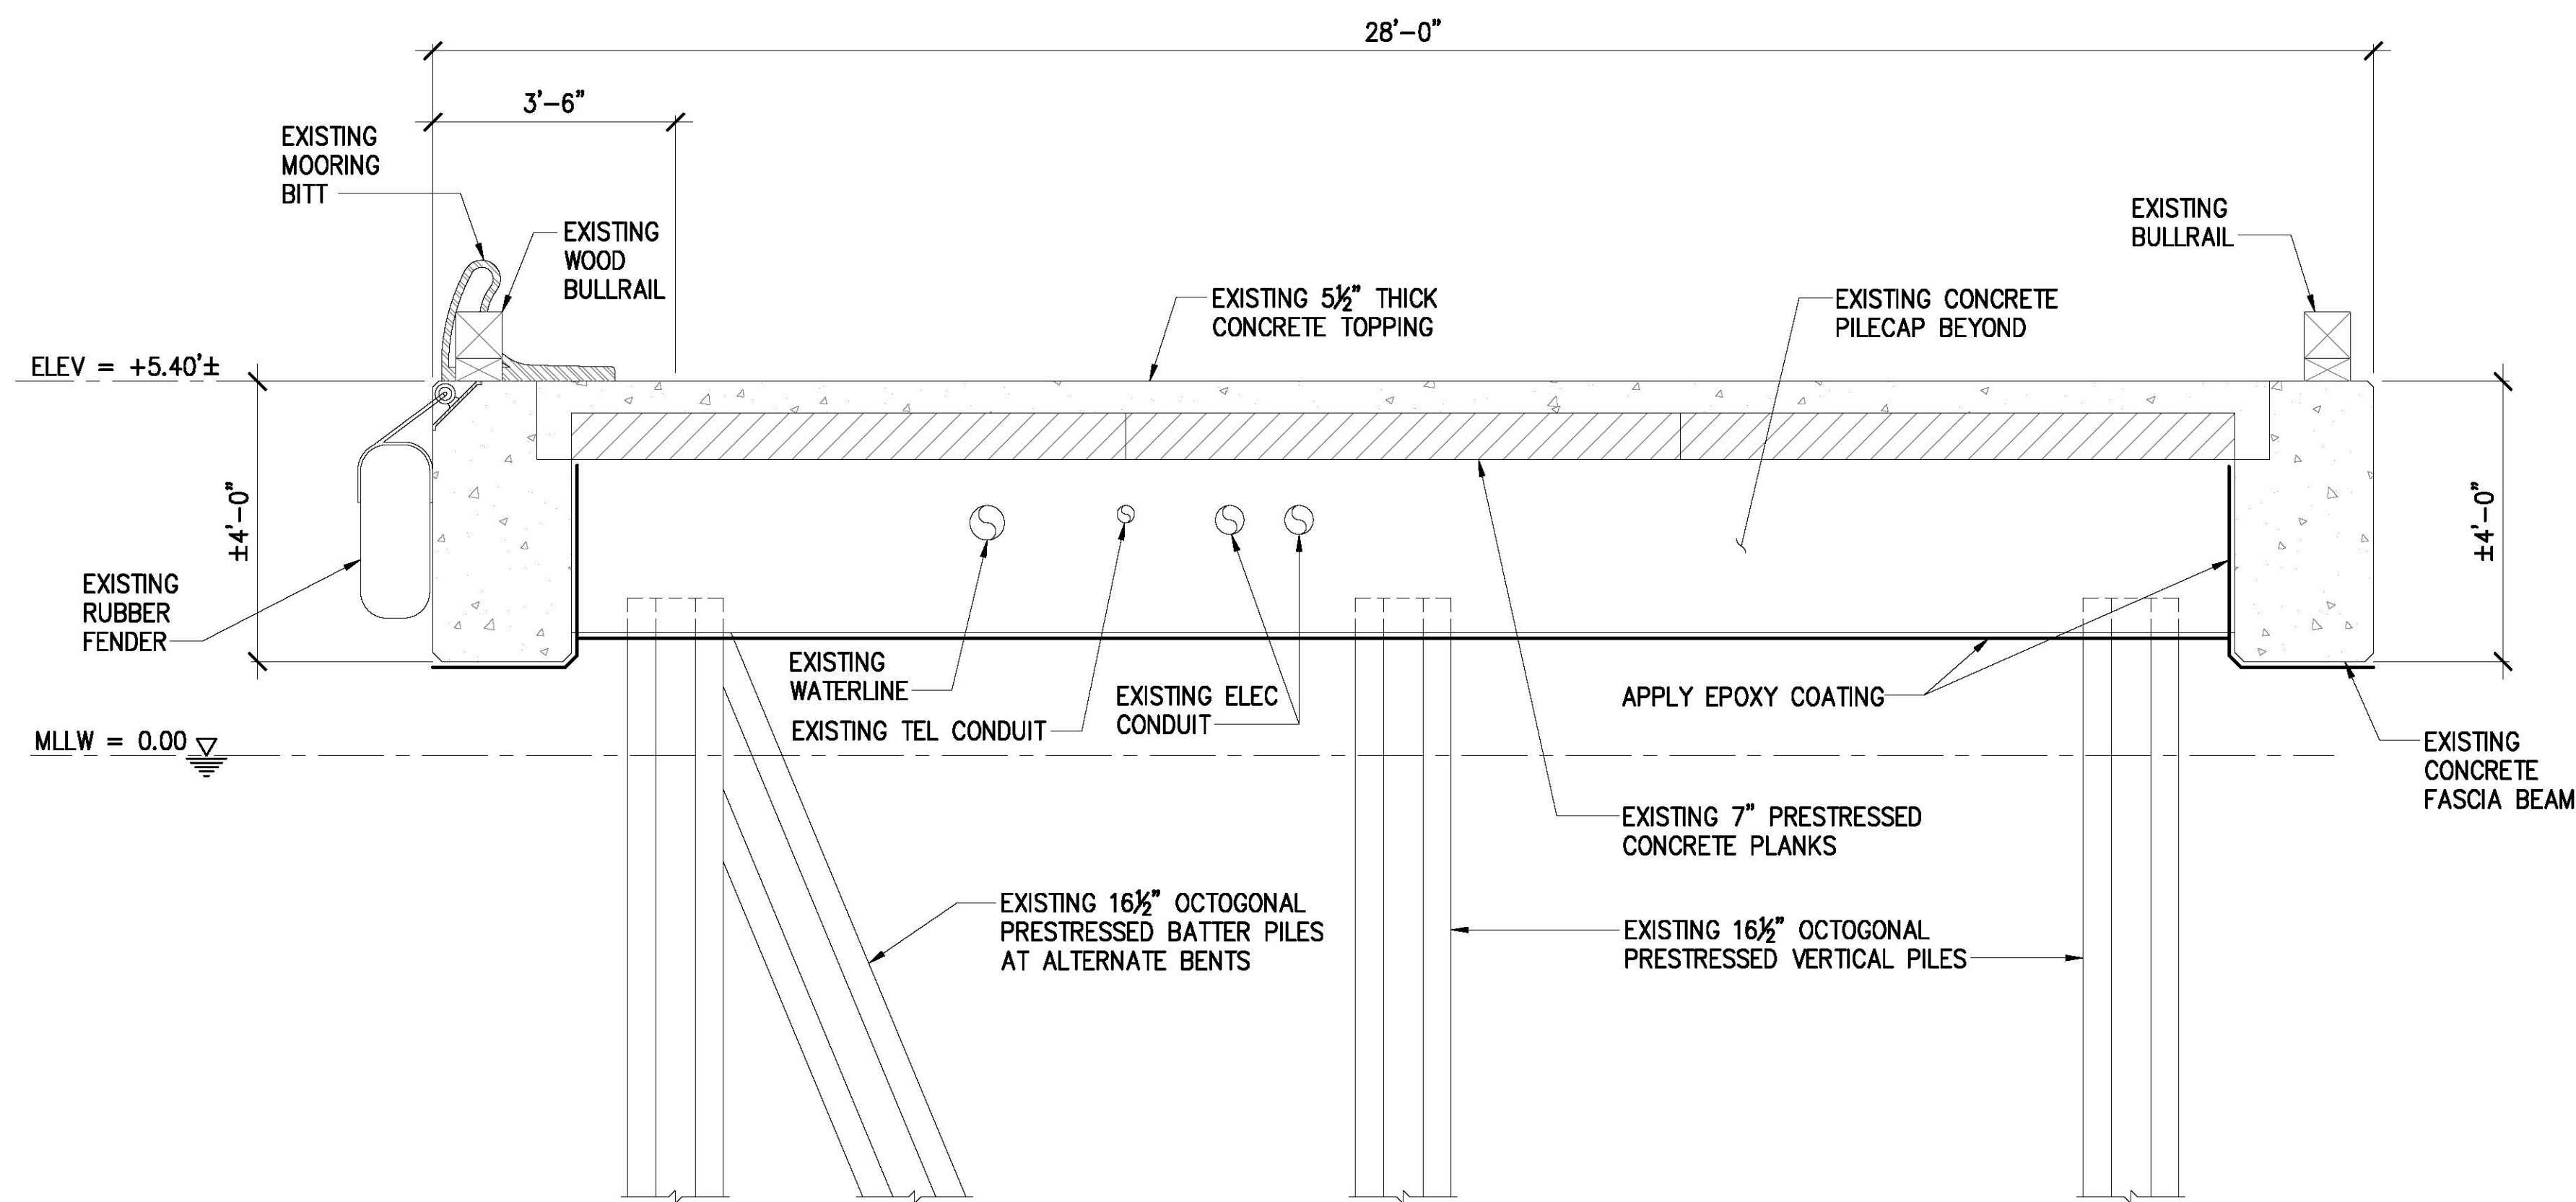

2
S-7
TYPICAL TRANSVERSE SECTION AT CONNECTOR ROAD
SCALE: 1/2" = 1'-0"

		REVISION		DATE	DESCRIPTION	BY	APPROVED
		STATE OF HAWAII DEPARTMENT OF TRANSPORTATION HARBORS DIVISION					
JOB TITLE SUBSTRUCTURE REPAIRS AT PIERS 16 AND 17 HONOLULU HARBOR, OAHU, HAWAII		SHEET TITLE TYPICAL PIER SECTIONS					
DESIGNED BY: GO DRAWN BY: DL CHECKED BY: GM DATE: 04/2023 SCALE: AS SHOWN		JOB NUMBER S10852		SHEET S-7 9 of 14 SHTS.			