
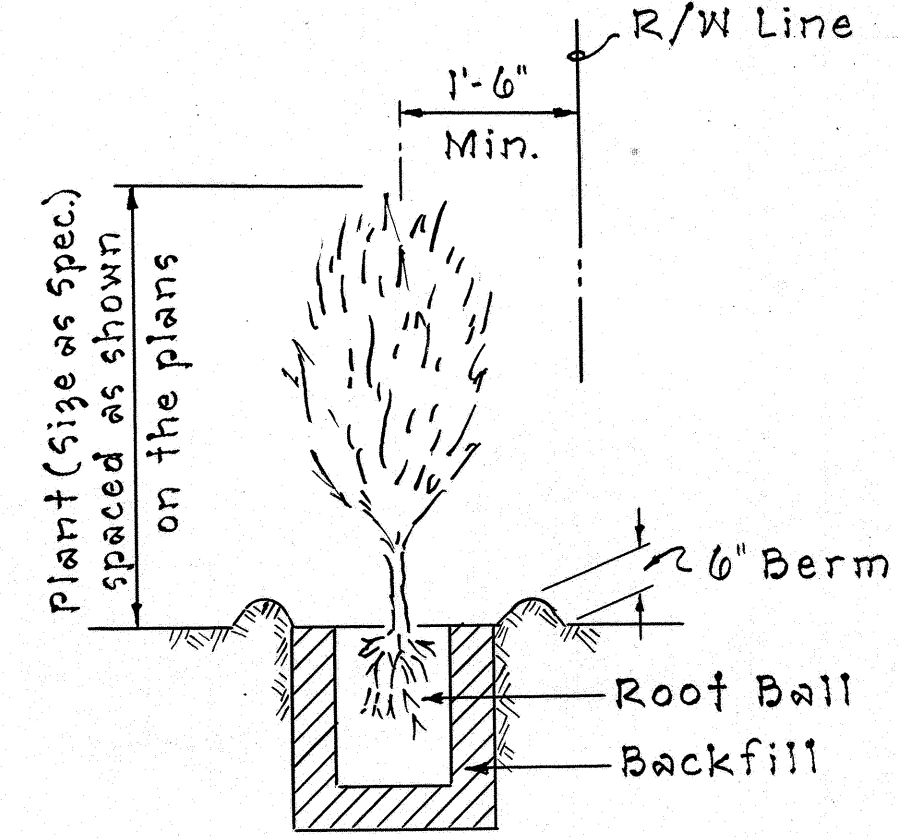


FED. ROAD DIST. NO.	STATE	FED. AID PROJ. NO.	FISCAL YEAR	SHEET NO.	TOTAL SHEETS
HAWAII	HAW.	LSF-099-1(1)	1967	3	16

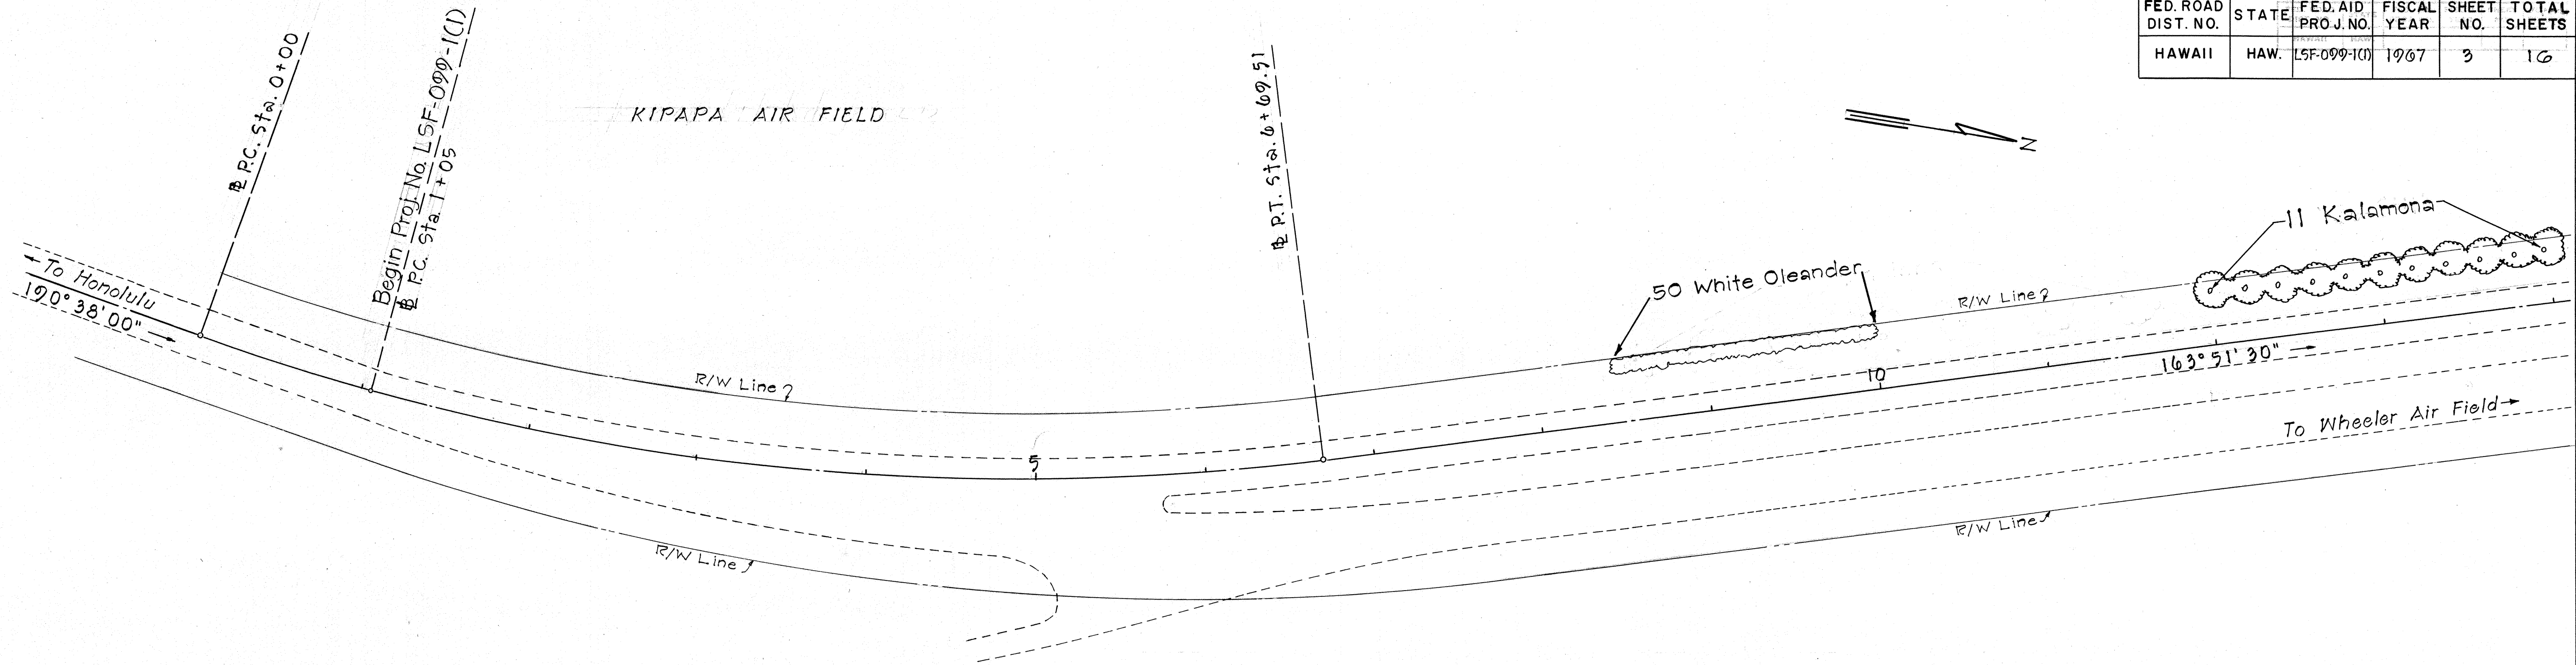


TYPICAL PLANTING DETAIL
Not To Scale

- NOTE:
1. Planting hole shall be larger by 6" or more all around the plant root ball.
 2. Backfill shall be a mixture of top soil and 10-10-10 commercial fertilizer or 50% top soil and 50% manure.
 3. The plant hole shall be 12" deeper in coral, rock, or hard pan.
 4. Trees shall be planted 20' minimum from curb line where ground rises from roadway; all others 30' min.
 5. Trees with trunks larger than 4" diameter shall be planted 30' min. from edge of pavement.

PLANT LIST THIS SHEET			
SYMBOL	BOTANICAL NAME	COMMON NAME	QUANTITY
NO	Nerium Oleander	White Oleander	50
CG	Cassia Glauca	Kalamona	25
HR	Hibiscus Rosa-Chinensis	Red Hibiscus	50

PLANT LIST SUMMARY				
SYMBOL	BOTANICAL NAME	COMMON NAME	QUANTITY	REMARKS
JO	Jacaranda Ovalifolia	Jacaranda	11	4' to 6' High in 5-Gal. Cans
NO	Nerium Oleander	Oleander(white)	170	2' High in 1-Gal Can
HR	Hibiscus Rosa-Chinensis	Red Hedge Hibiscus	125	2' High in 1-Gal Can
CG	Cassia Glauca	Kalamona	60	2' to 3' High in 1-Gal Can
BS	Bougainvillea Spectabilis var. lateritia	Bougainvillea (Brick Red)	121	1-Gal. Cans

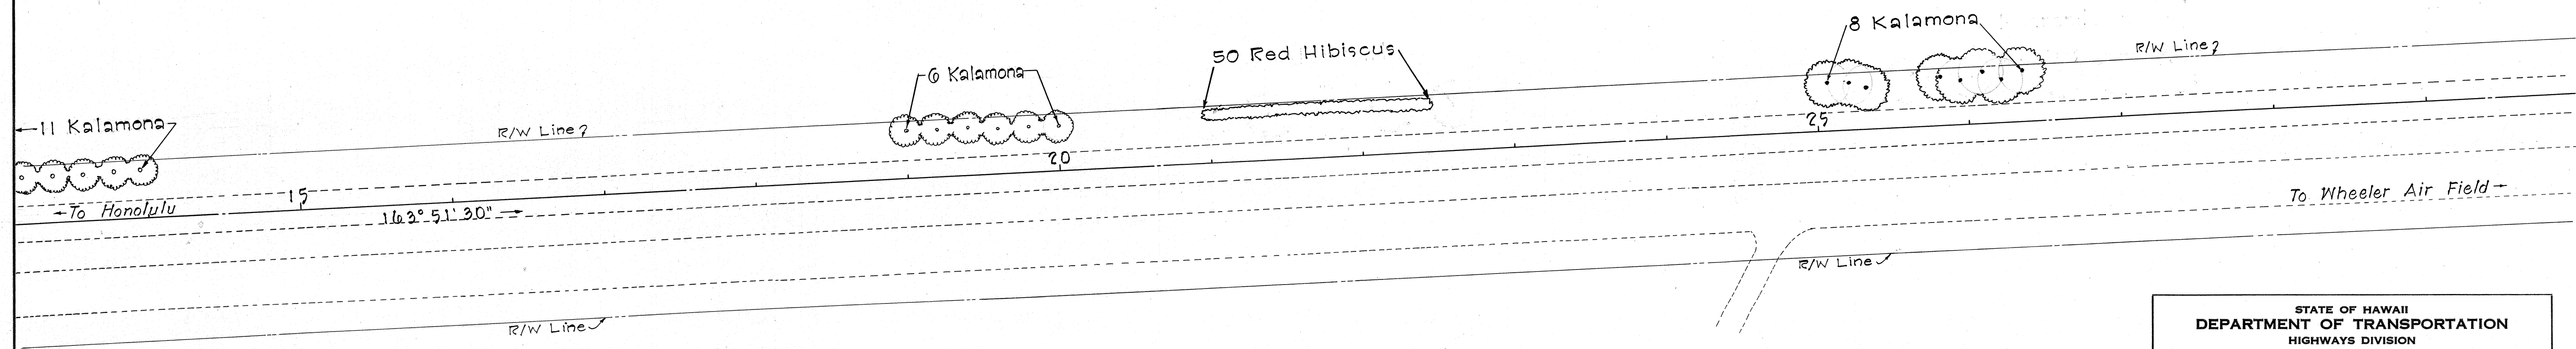

STATE OF HAWAII
DEPARTMENT OF TRANSPORTATION
HIGHWAYS DIVISION


PLAN

HIGHWAY BEAUTIFICATION
PROJECT NO. LSF-099-1(1)

Scale: 1" = 50' June 1967

SHEET No. 1 OF 4 SHEETS

FED. ROAD DIST. NO.	STATE	FED. AID PROJ. NO.	FISCAL YEAR	SHEET NO.	TOTAL SHEETS
HAWAII	HAW.	LSF-099-1(1)	1967	4	16

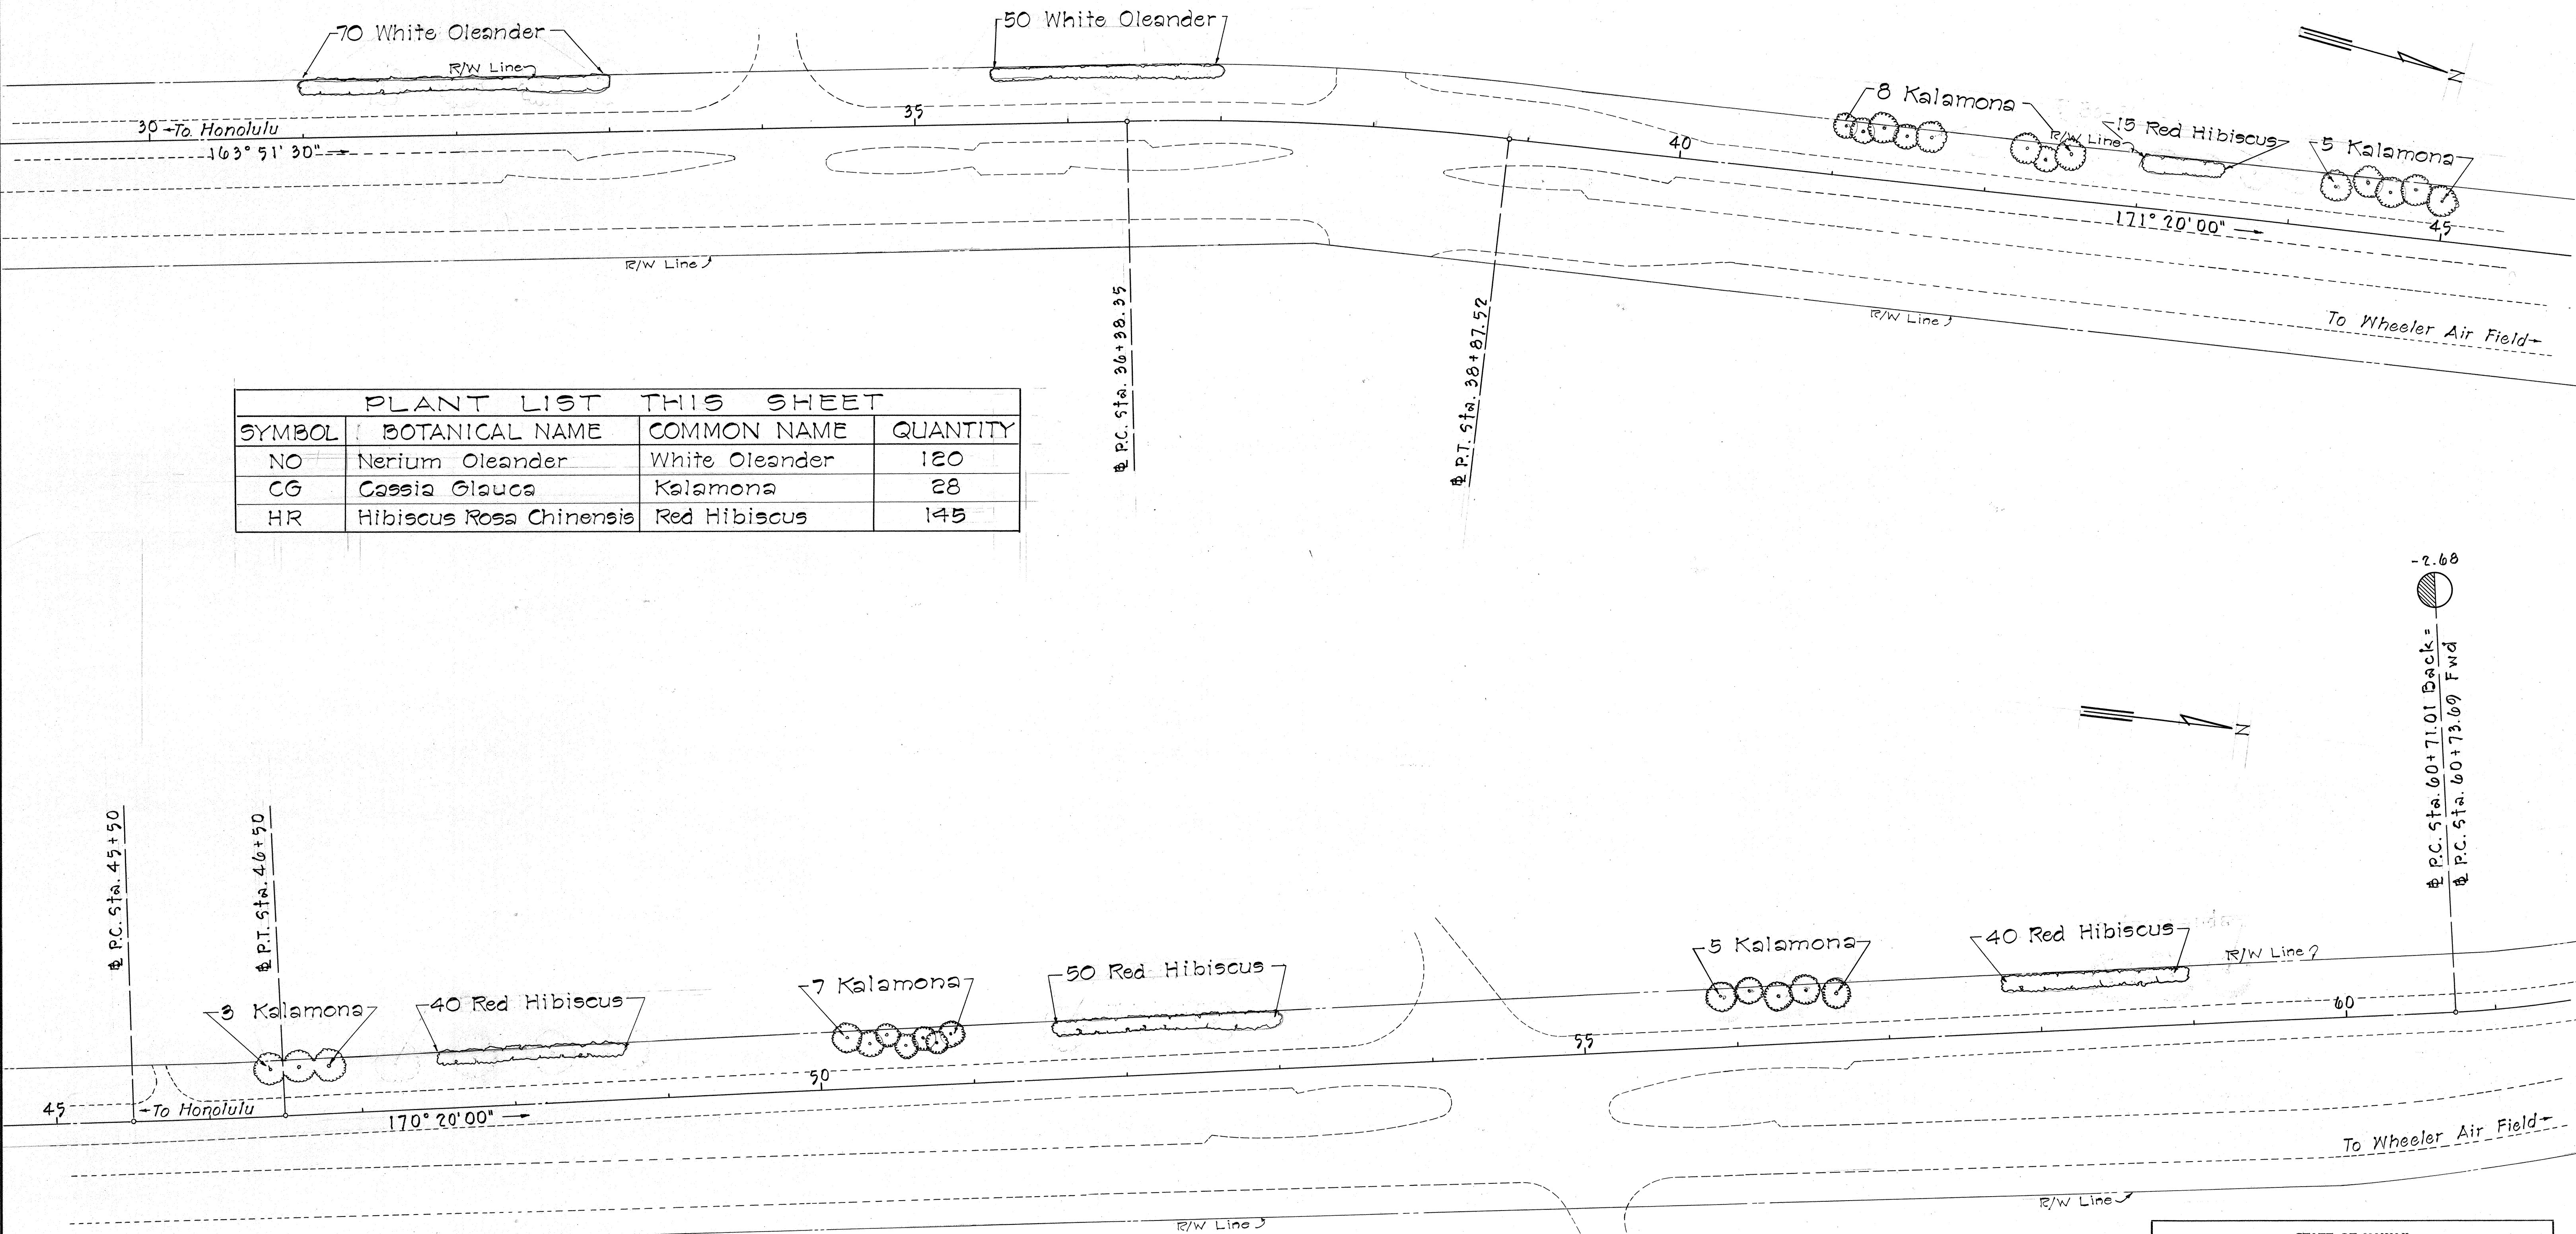

PLANT LIST THIS SHEET			
SYMBOL	BOTANICAL NAME	COMMON NAME	QUANTITY
NO	Nerium Oleander	White Oleander	120
CG	Cassia Glauca	Kalamona	28
HR	Hibiscus Rosa Chinensis	Red Hibiscus	145

DATE	_____
DESIGNED BY	_____
TRACED BY	_____
NOTED BY	_____
CHECKED BY	_____
ORIGINAL PLAN	_____
NOTE BOOK	_____
No.	_____

STATE OF HAWAII
DEPARTMENT OF TRANSPORTATION
HIGHWAYS DIVISION

PLAN


HIGHWAY BEAUTIFICATION

PROJECT NO. LSF-099-1(1)

Scale: 1" = 50'
June 1967

SHEET No. 2 OF 4 SHEETS

FED. ROAD DIST. NO.	STATE	FED. AID PROJ. NO.	FISCAL YEAR	SHEET NO.	TOTAL SHEETS
HAWAII	HAW.	LSF-099-100	1967	5	10

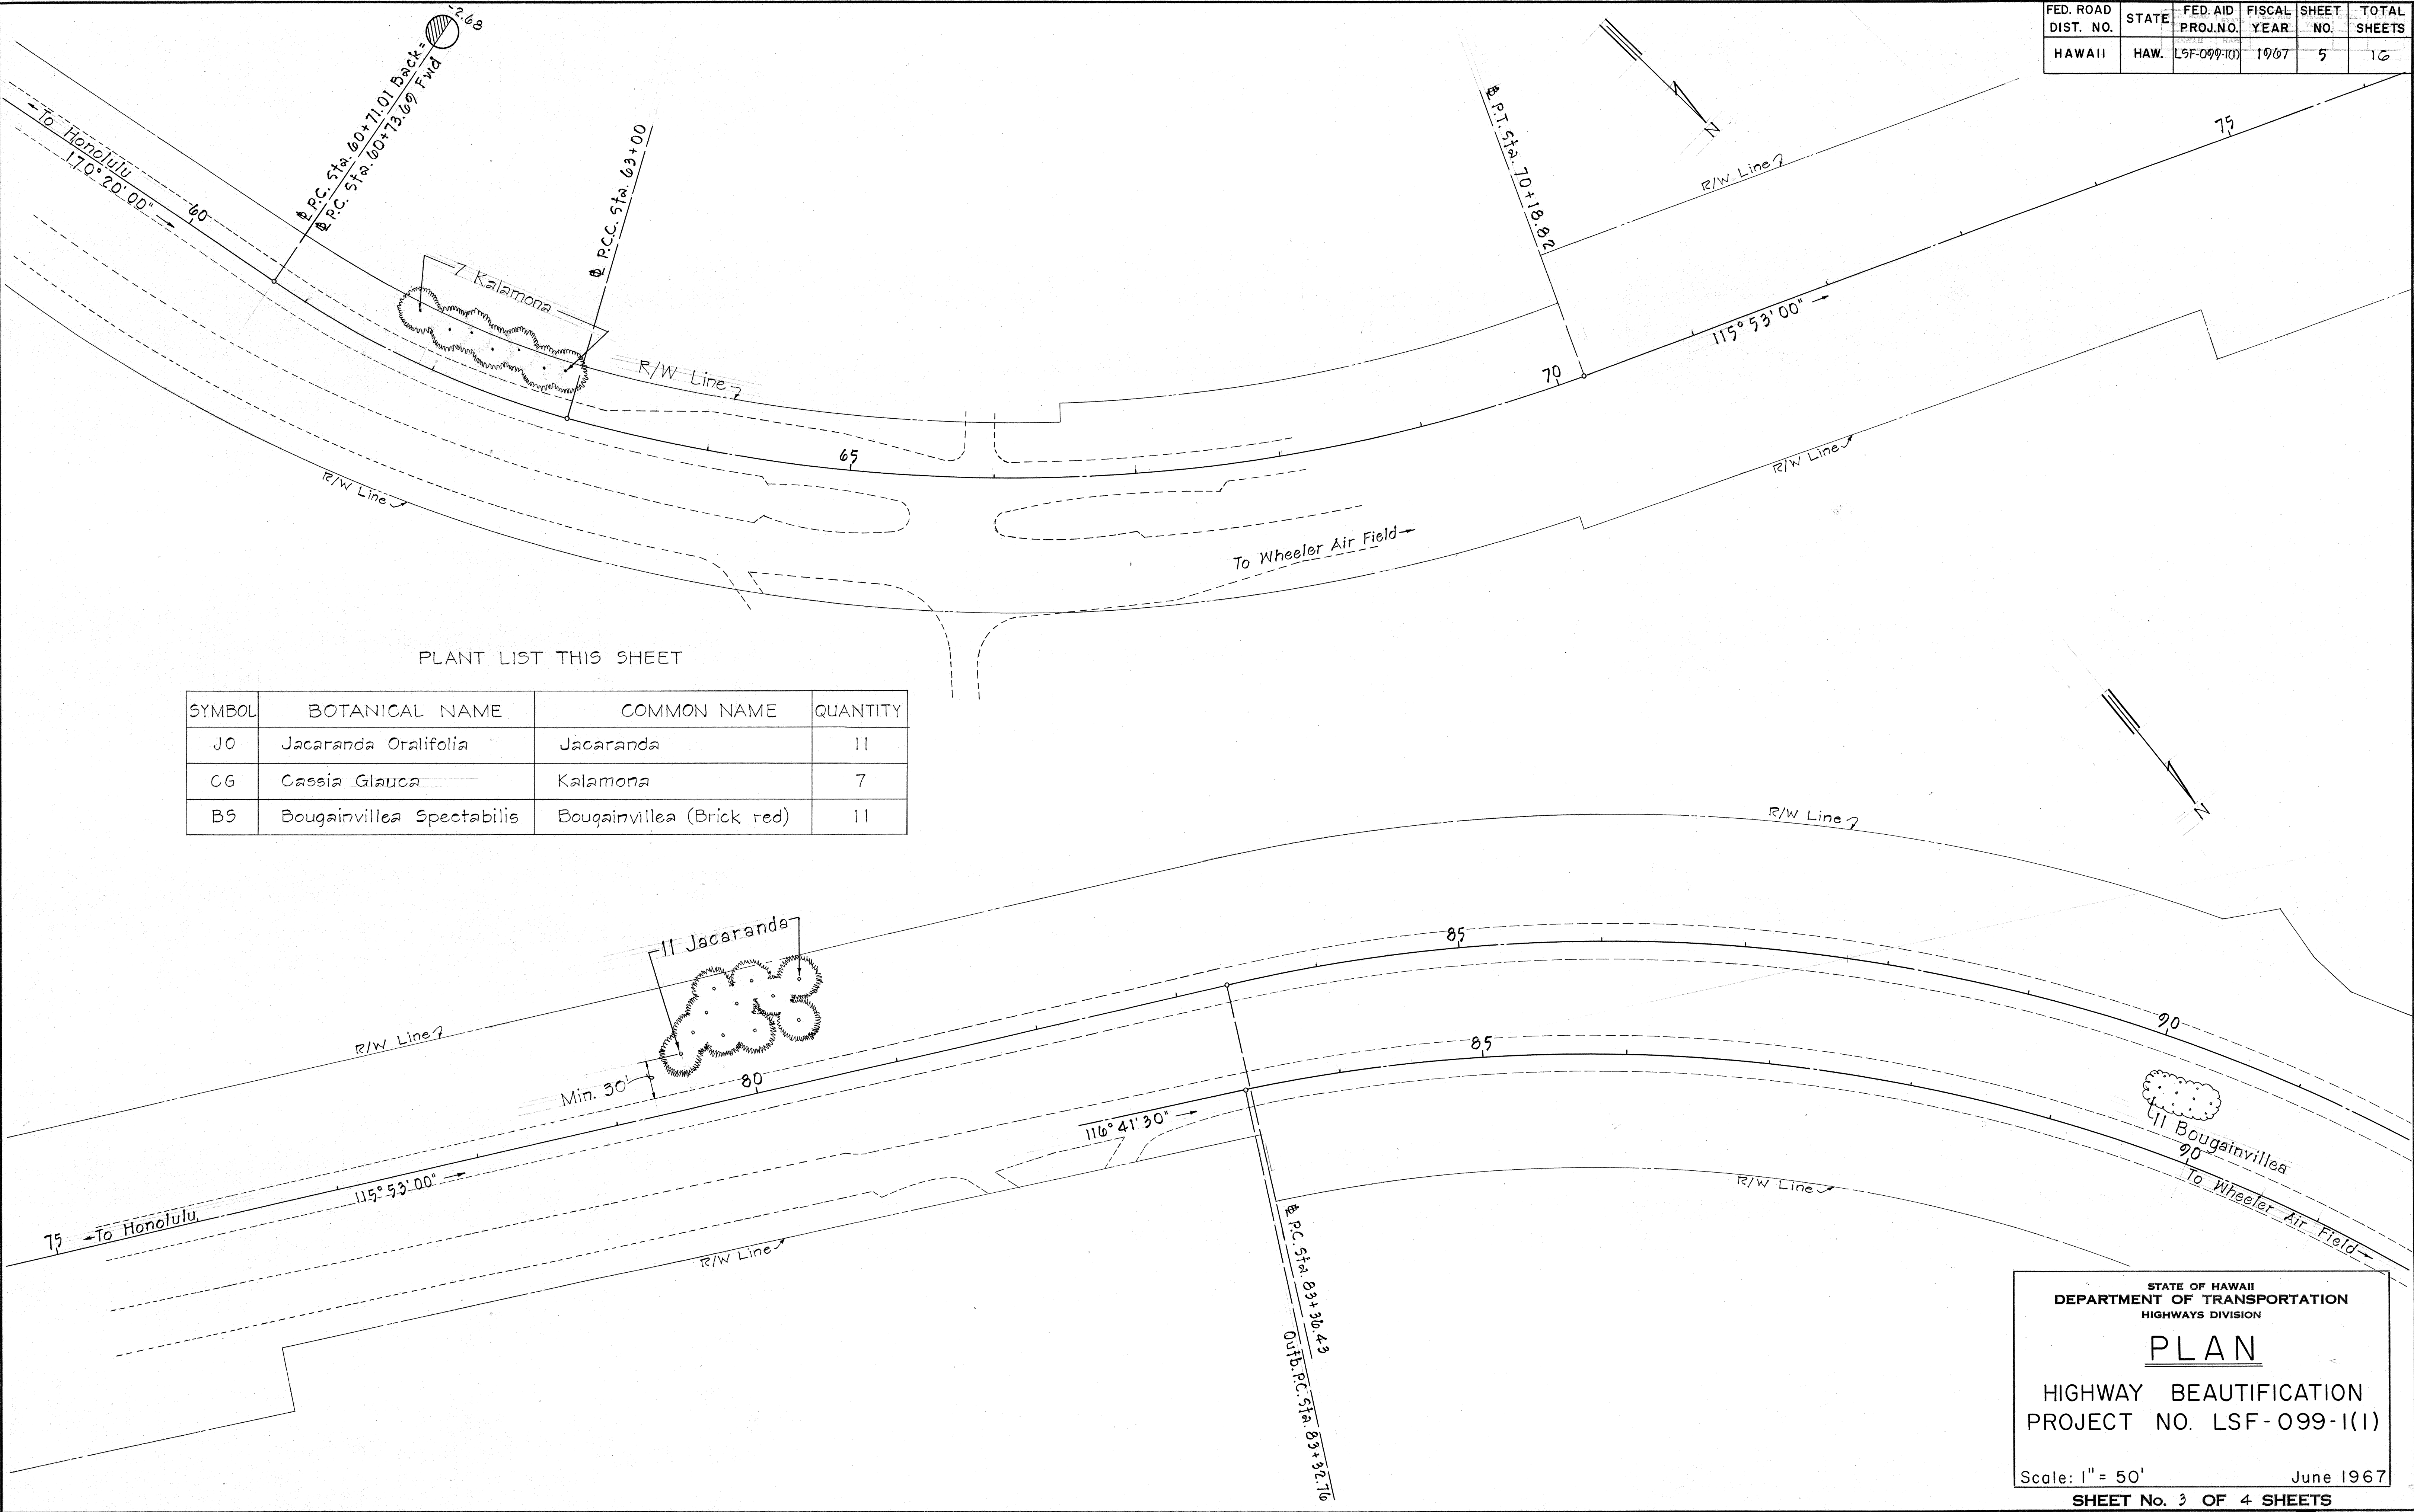

PLANT LIST THIS SHEET

SYMBOL	BOTANICAL NAME	COMMON NAME	QUANTITY
JO	Jacaranda Oralifolia	Jacaranda	11
CG	Cassia Glauca	Kalamona	7
BS	Bougainvillea Spectabilis	Bougainvillea (Brick red)	11

SURVEY PLOTTED BY	DATE
DRAWN BY	
DESIGNED BY	
NOTE BOOK	
CHECKED BY	

STATE OF HAWAII
DEPARTMENT OF TRANSPORTATION
HIGHWAYS DIVISION

PLAN


HIGHWAY BEAUTIFICATION

PROJECT NO. LSF-099-1(1)

Scale: 1" = 50'
June 1967

SHEET No. 3 OF 4 SHEETS

FED. ROAD DIST. NO.	STATE	FED. AID PROJ. NO.	FISCAL YEAR	SHEET NO.	TOTAL SHEETS
HAWAII	HAW.	LSF-099-1(1)	1967	6	16

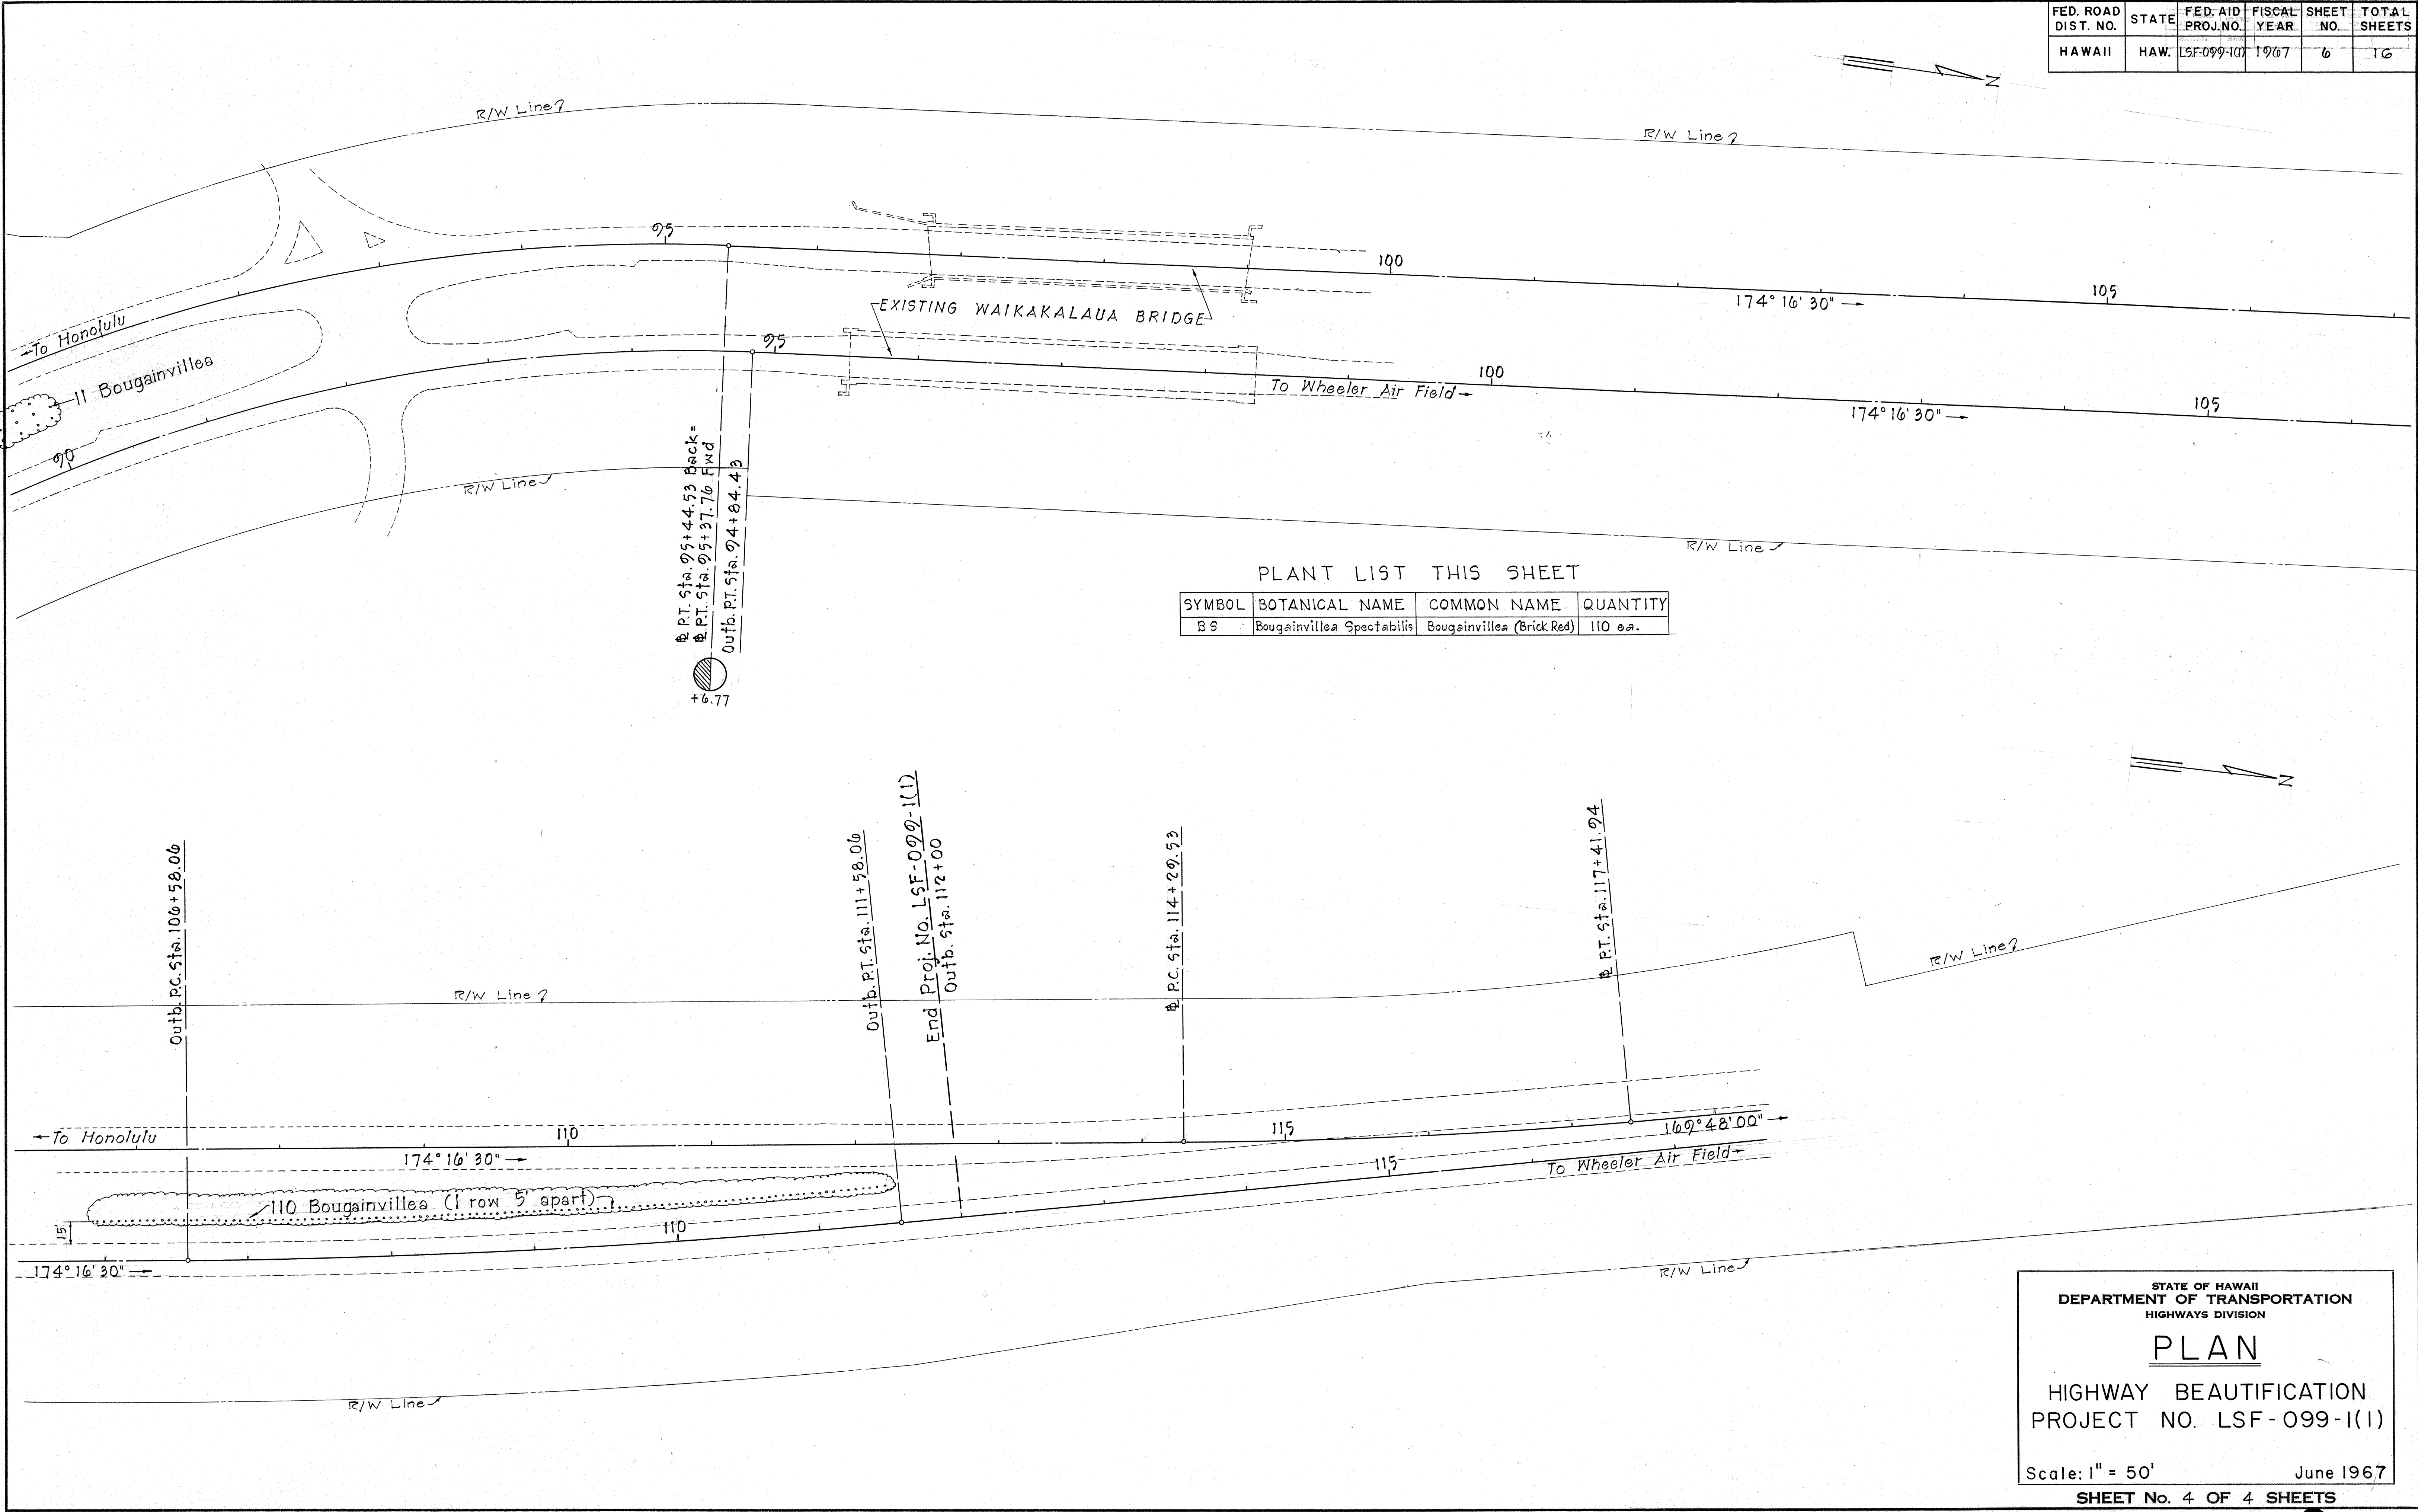

DATE	_____
SURVEY PLOTTED BY	_____
DRAWN BY	_____
DESIGNED BY	_____
NOTE BOOK	_____
QUANTITIES BY	_____
CHECKED BY	_____
No.	_____