
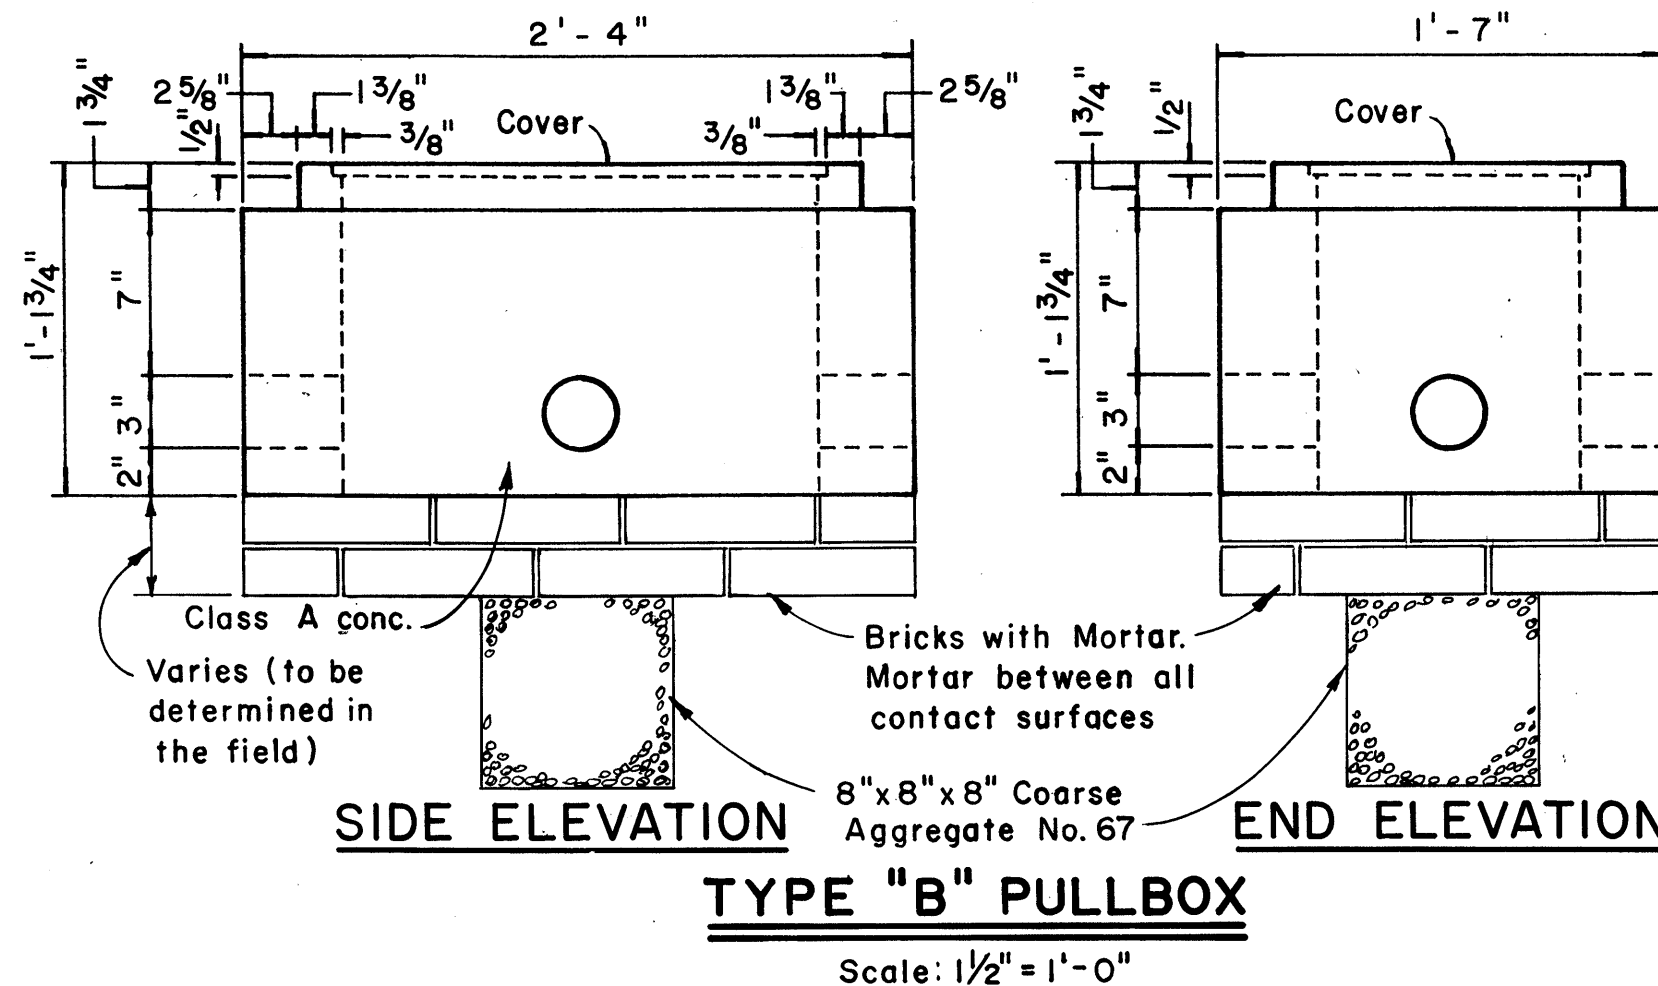
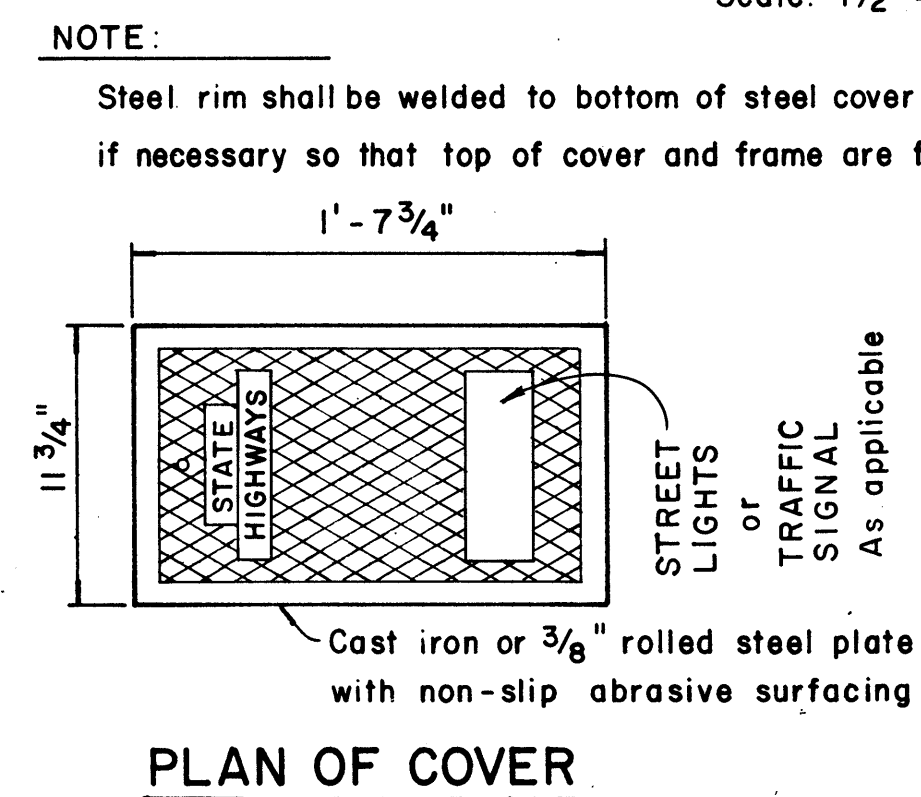
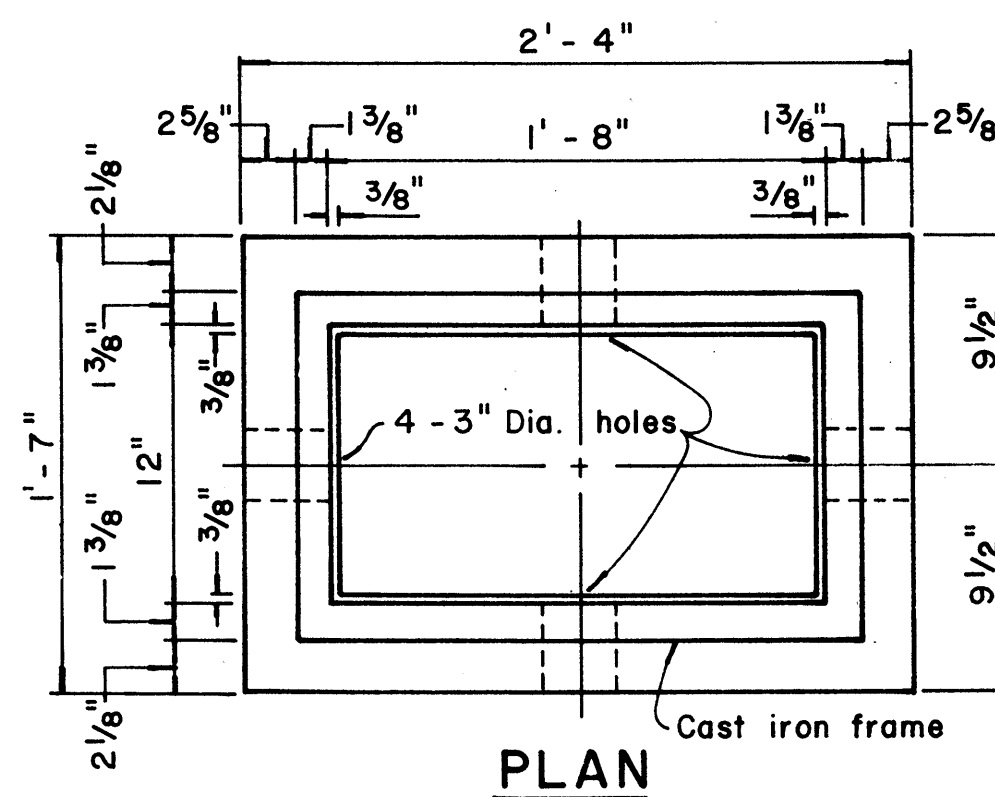
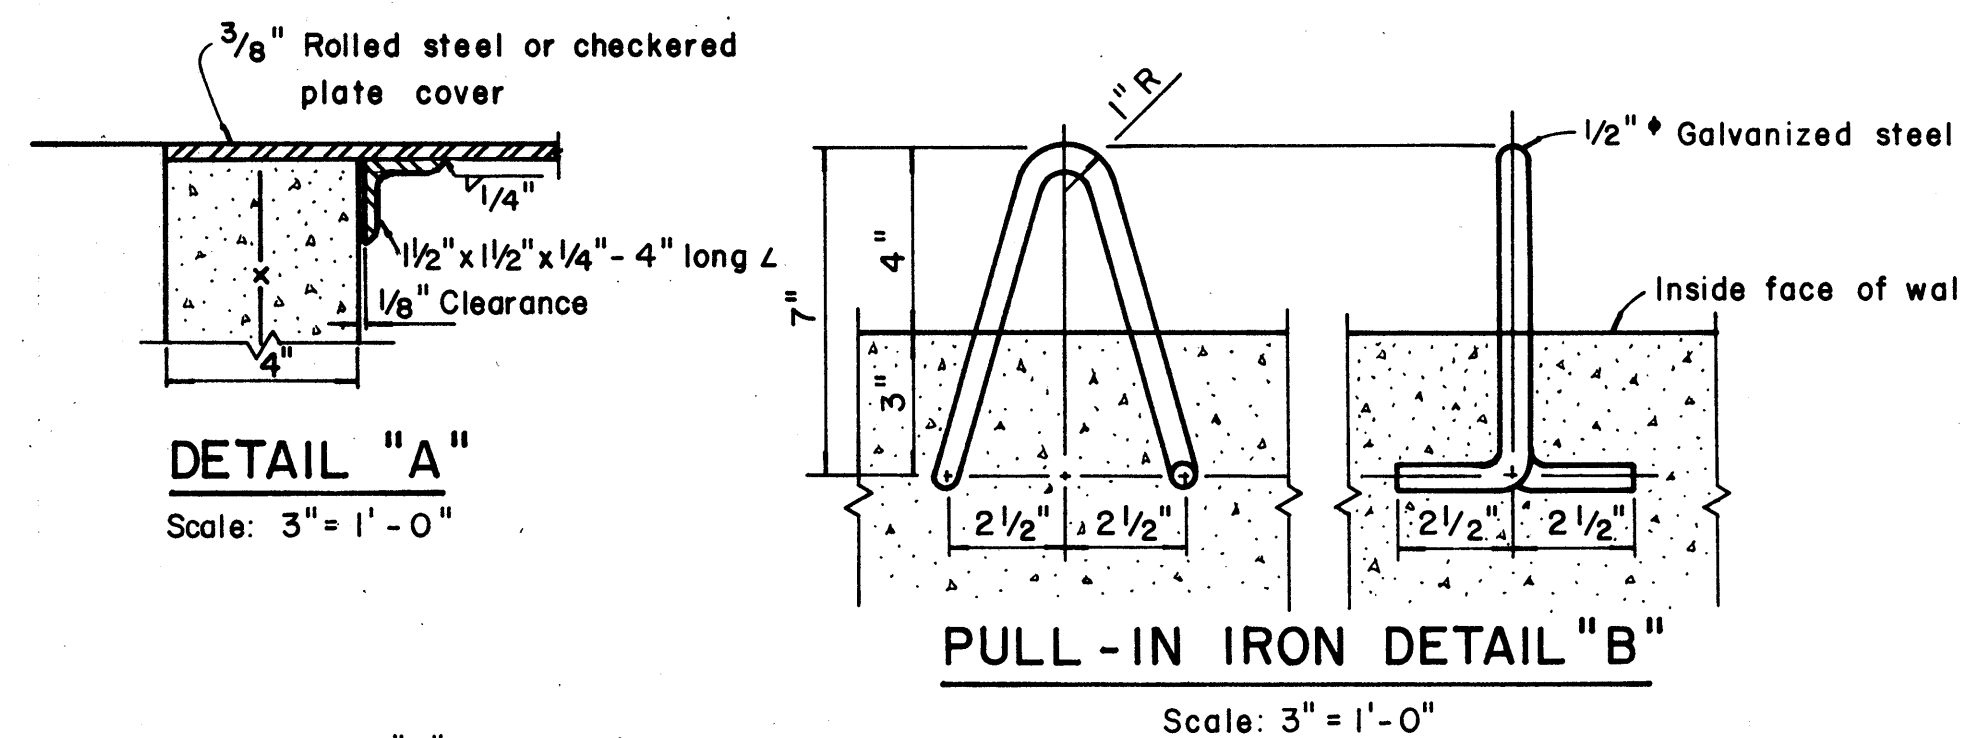
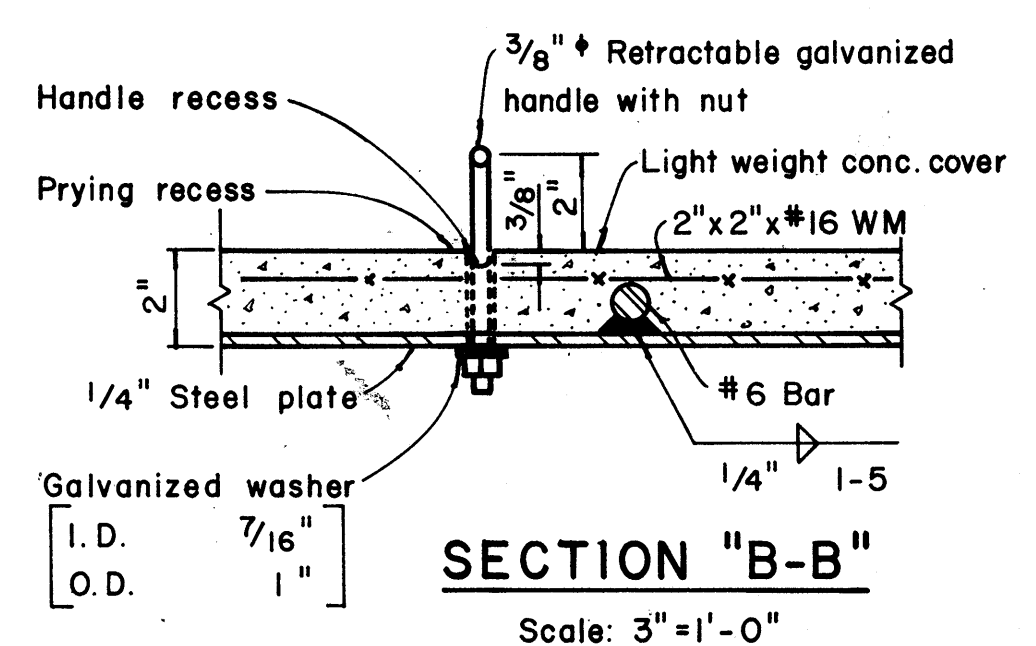
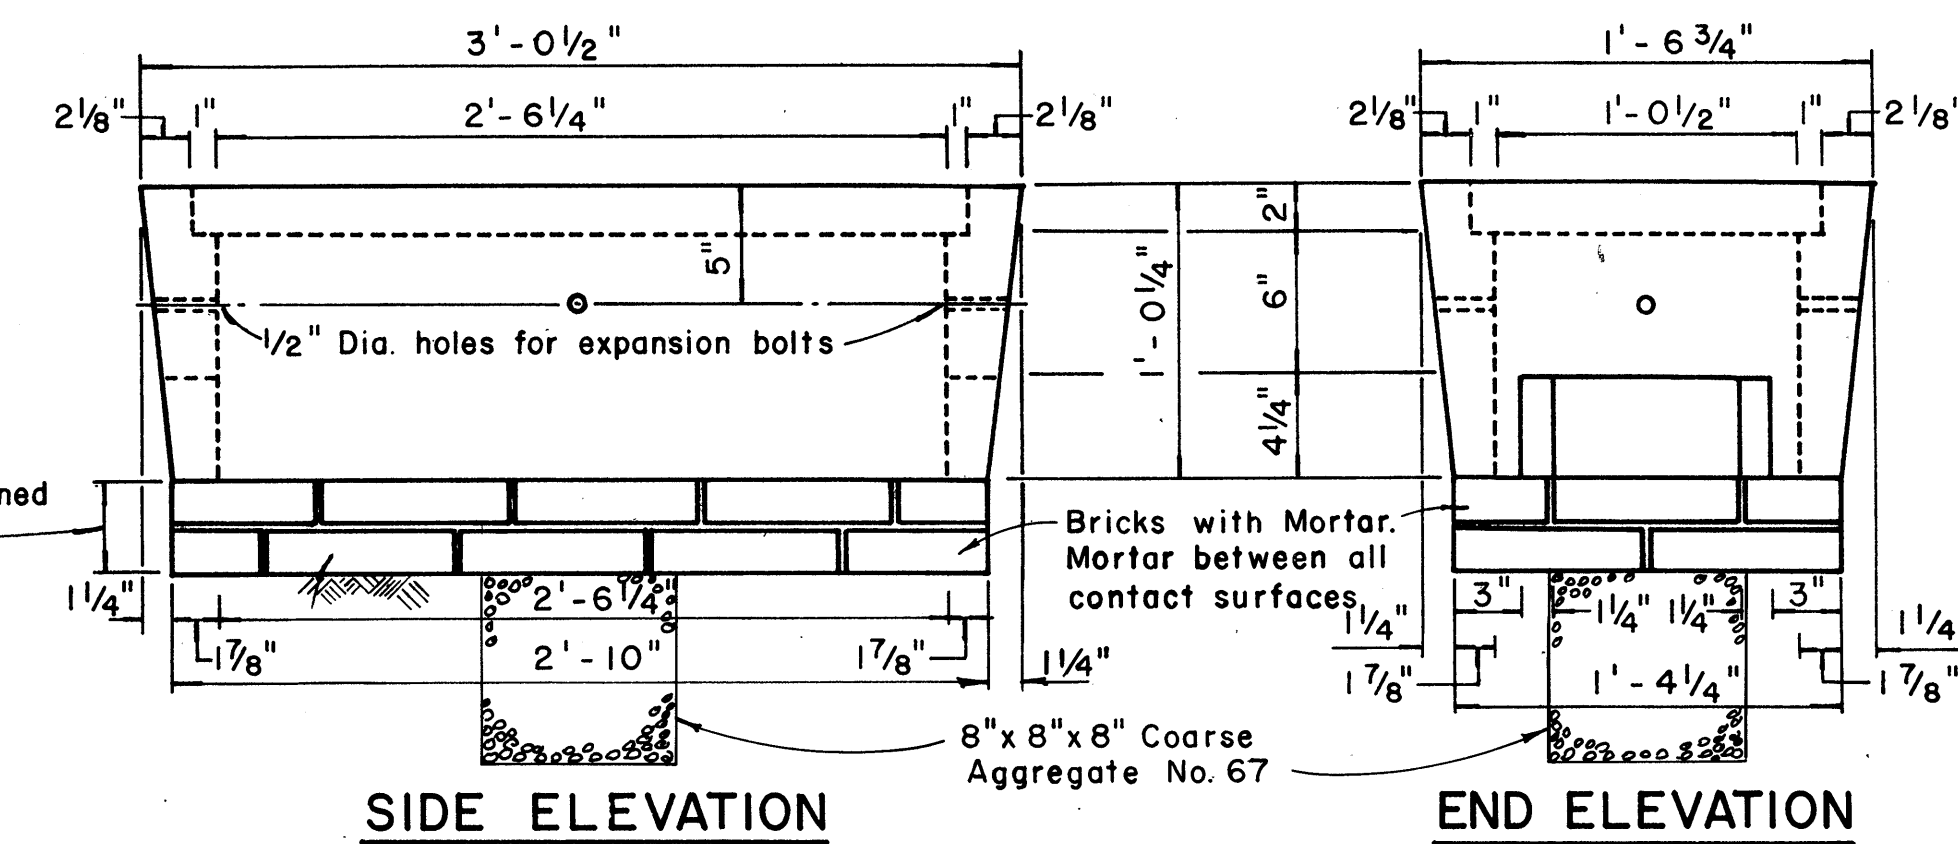
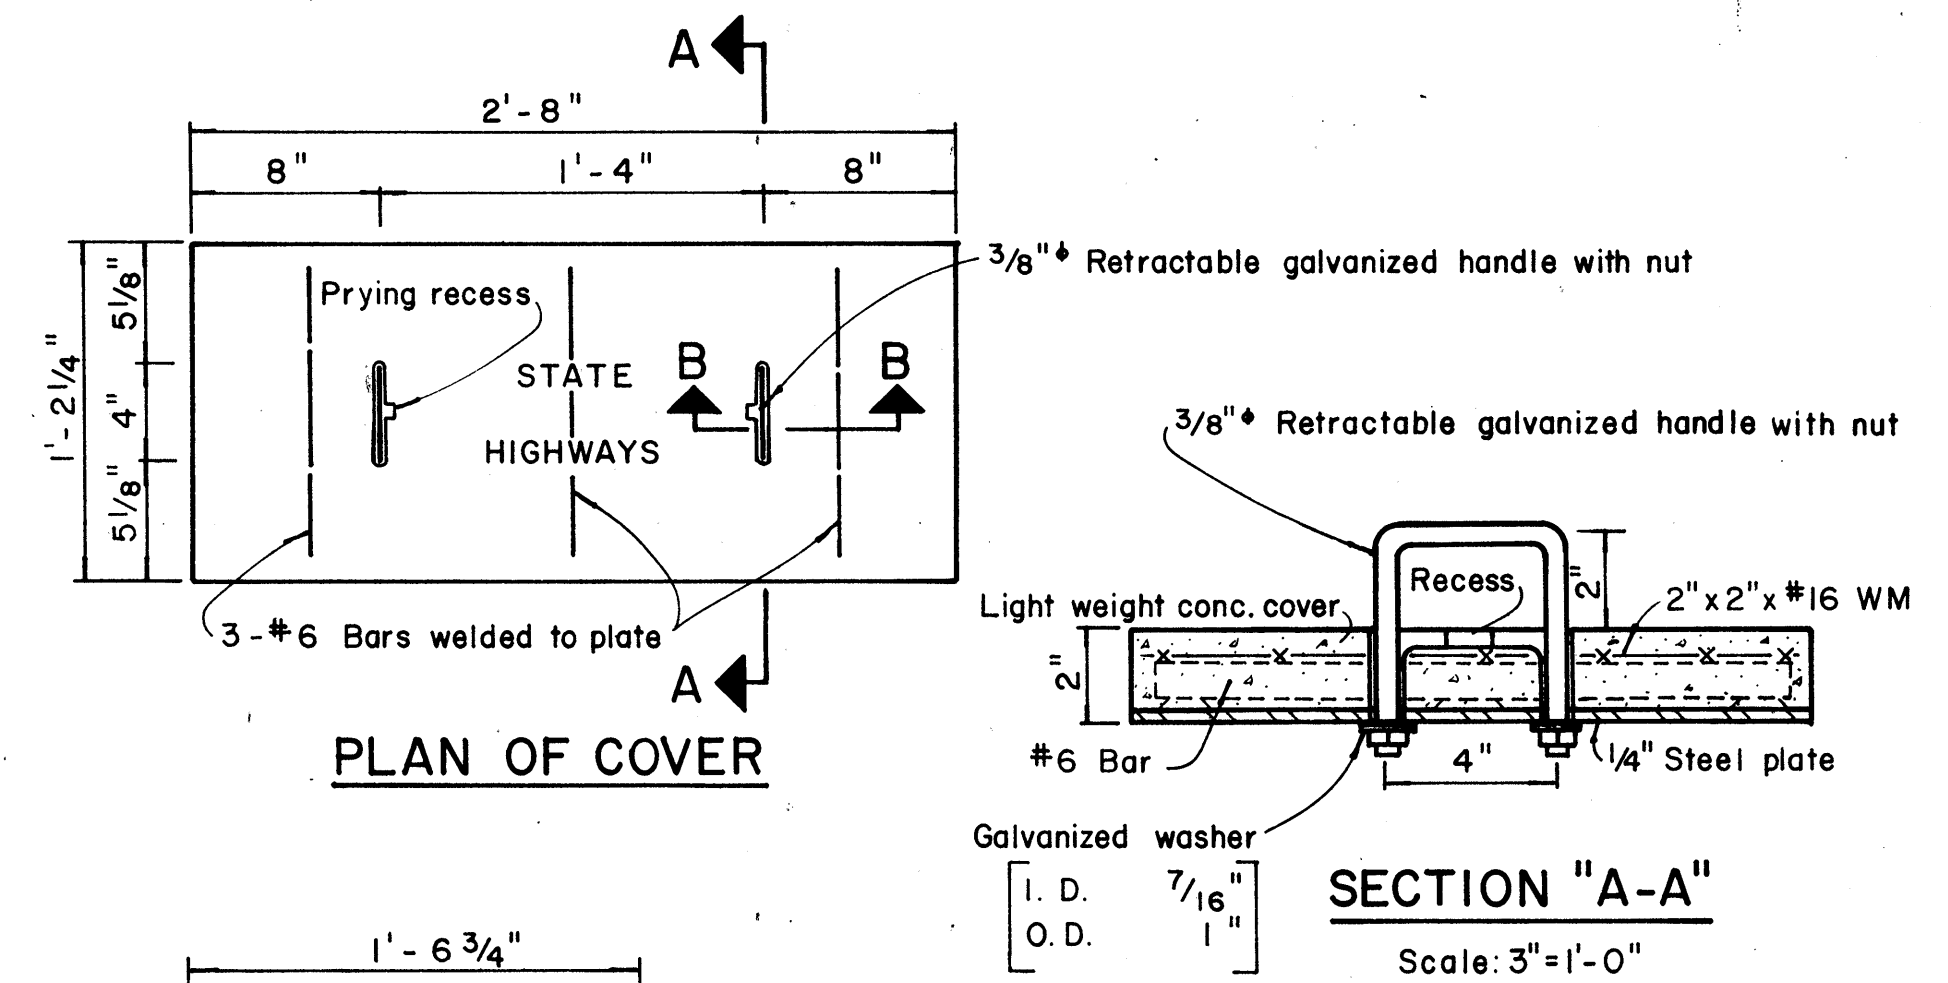
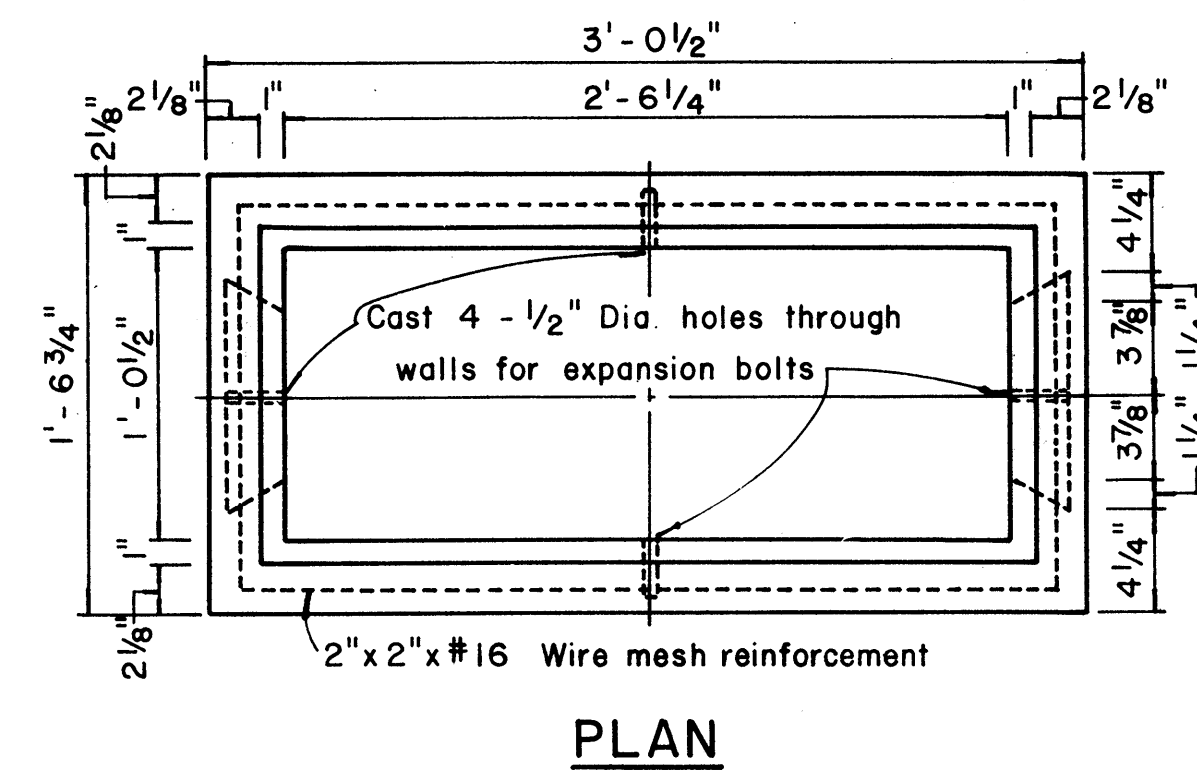


FED. ROAD DIST. NO.	STATE	FED. AID PROJ. NO.	FISCAL YEAR	SHEET NO.	TOTAL SHEETS
HAWAII	HAW.	03A-0172 UNIT I	1976	8	8

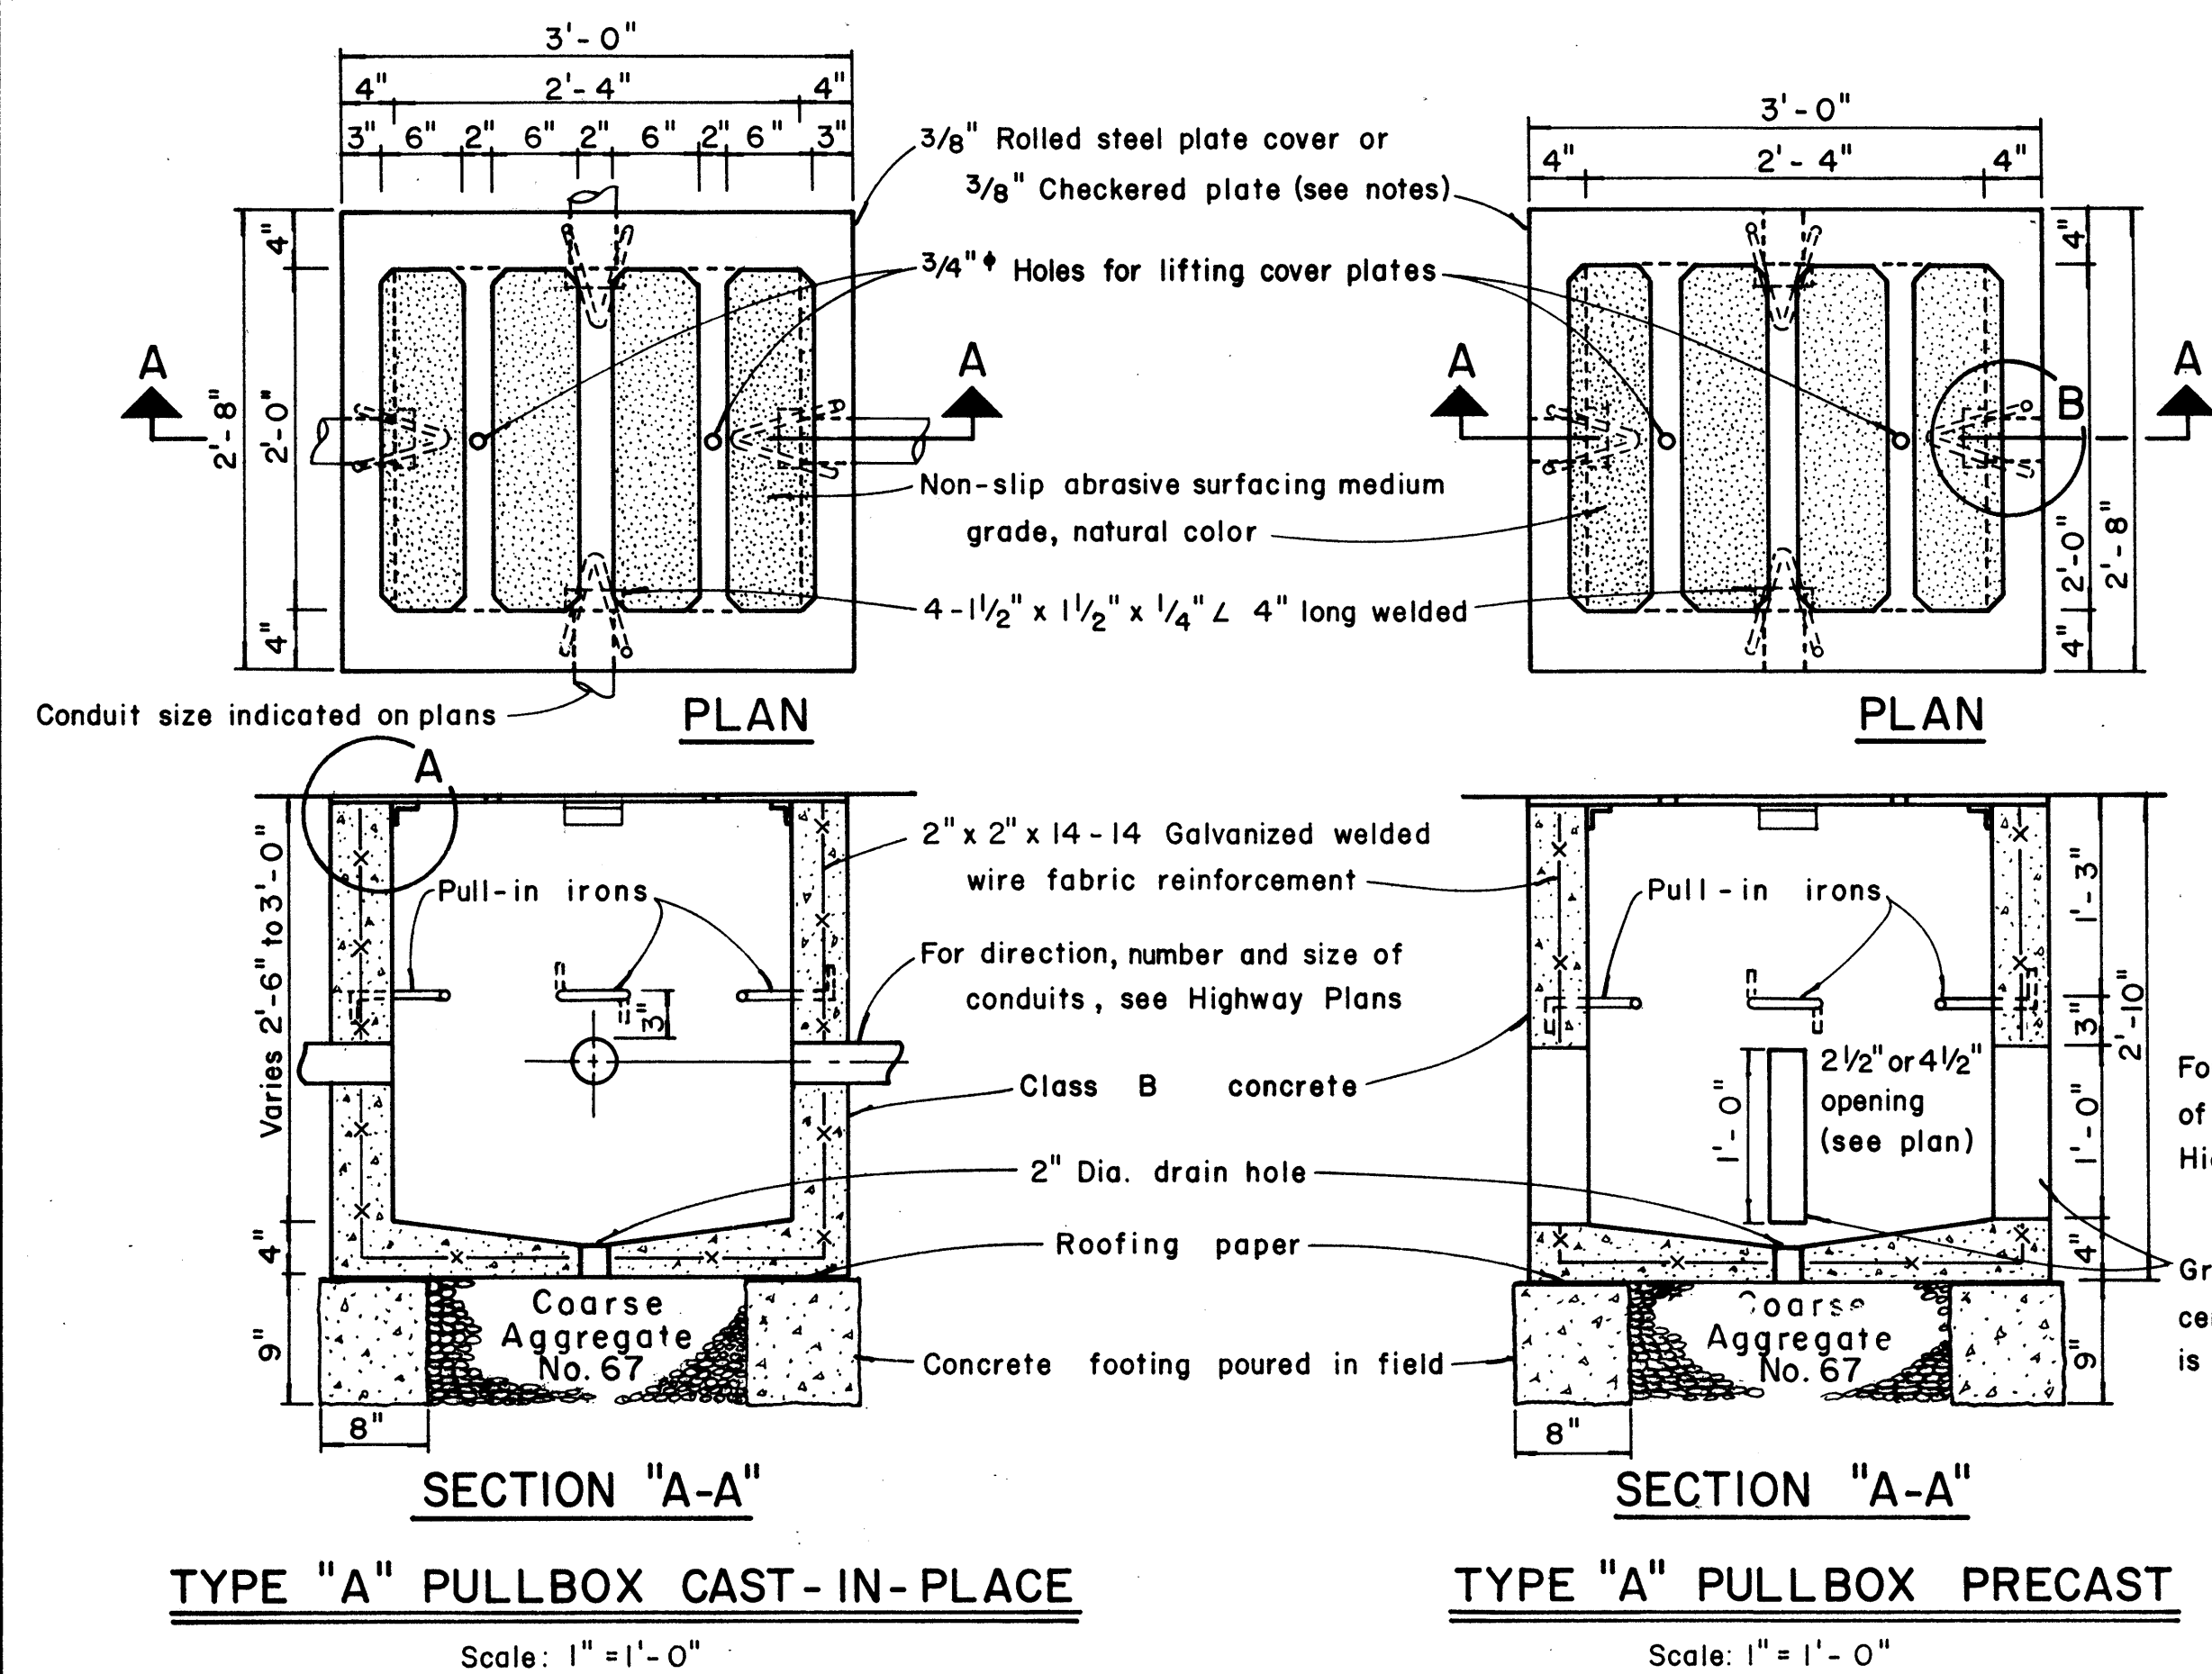

NOTE:

Steel rim shall be welded to bottom of steel cover if necessary so that top of cover and frame are flush

NOTES: (FOR TYPE "A" PULLBOX)

1. $\frac{3}{8}$ " Rolled steel plate cover with non-slip abrasive surfacing medium grade, natural color shall be used on all pullboxes located on sidewalk areas where pedestrians are walking.
2. $\frac{3}{8}$ " Checkered plate cover shall be used on all pullboxes located in median areas and other locations where there are no pedestrians walking.
3. Pull irons shall be placed opposite each conduit slot.
4. Covers on all pullboxes located in sidewalk areas shall be set flush with the concrete sidewalk.
5. Each pullbox shall have a pair of pull irons opposite each other for lifting purposes.

APPROVAL RECOMMENDED: Erich Tanaka 12/29/22
TRAFFIC ENGINEER DATE

APPROVED: 2/2/22 12-30-29
ASSISTANT CHIEF, ENGINEERING DATE

NO.	REVISION	APPROVED BY	DATE
1	Revised Type B & C Pullbox details	H.C.	3-5-7

STATE OF HAWAII
DEPARTMENT OF TRANSPORTATION
HIGHWAYS DIVISION
STANDARD DETAILS
PULLBOXES

Scale as noted Date

SHEET No. 1 OF 1 SHEETS DT 401