

2/17/57
4/6/59
4/28/59


White Letters and Border on
Red Background (Background may be of red reflective sheeting).
Letters to be reflectorized
with buttons or reflective sheeting.

Note:
All Regulatory and Warning Signs
Shall Have $\frac{3}{8}$ " Bolt Holes.


NOTE:
Signs noted with an (R) designation
indicate reflectorization with either
buttons or reflective sheeting.

FED. ROAD DIST. NO.	FED. AID PROJ. NO.	FISCAL YEAR	SHEET NO.	TOTAL SHEETS
		1961	13	15


JULY 3, 1957

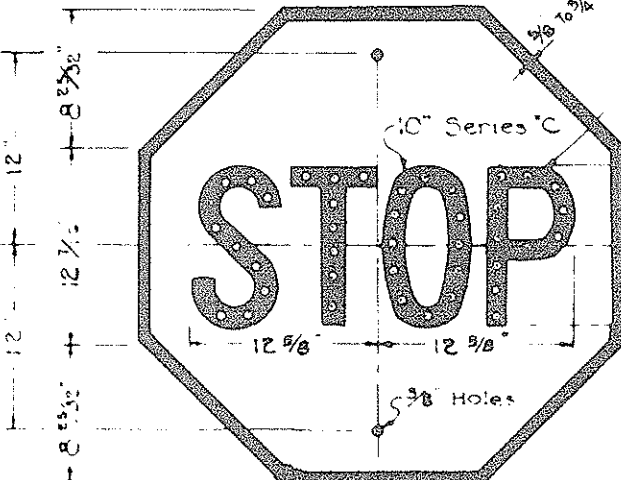


R-1
30" x 30"

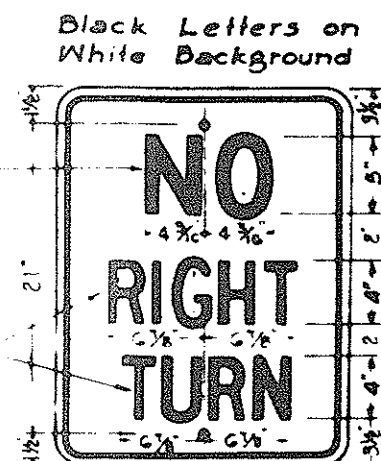


R-6
18" x 24"

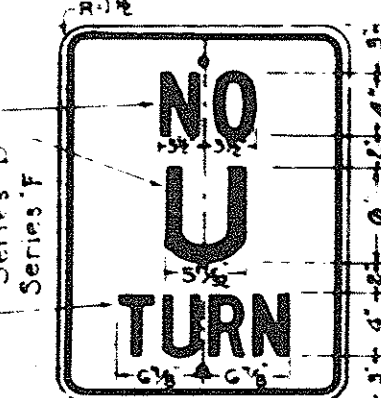


R-8
18" x 24"

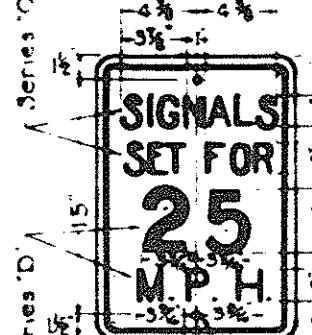


R-10
12" x 18"

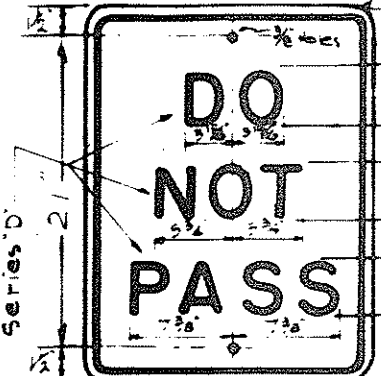


R-11
18" x 24"

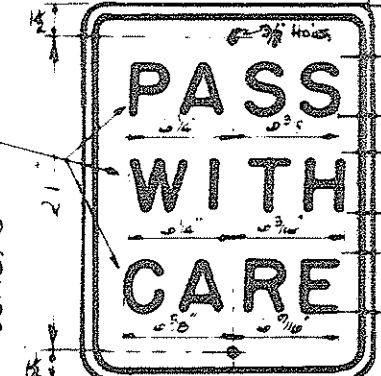


R-12
18" x 24"

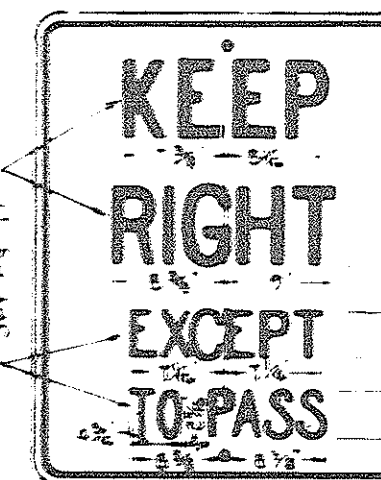


R-13
24" x 30"

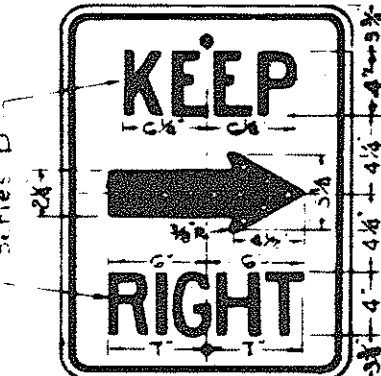

R-14 (R)
18" x 24"

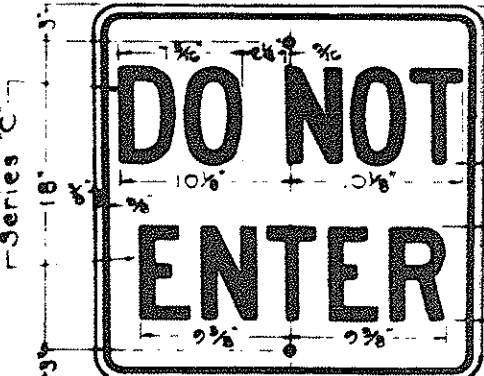

R-15
24" x 24"

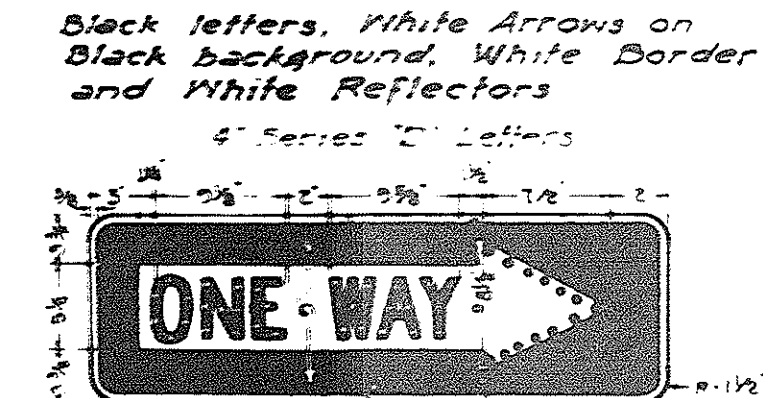

R-16-R (R)
R-16-L (R)
36" x 12"




R-18
12" x 18"




R-26
12" x 18"




R-29
24" x 30"

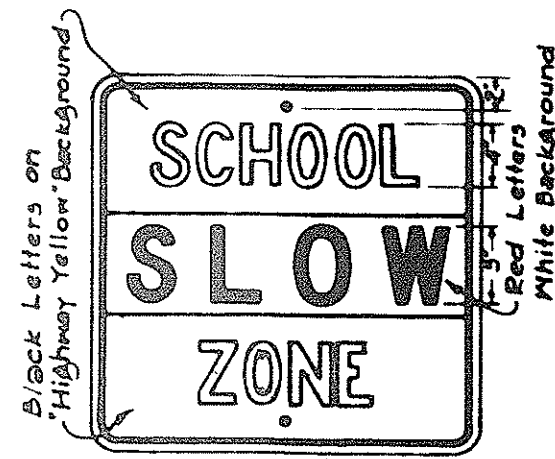


R-41-S
24" x 24"

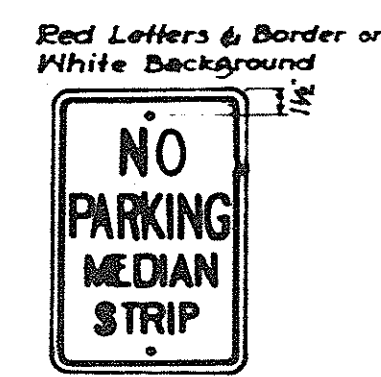


R-42-S
12" x 18"

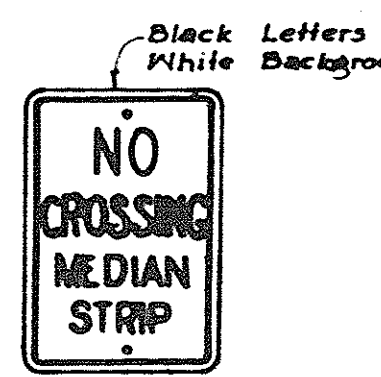

R-43-S
12" x 18"

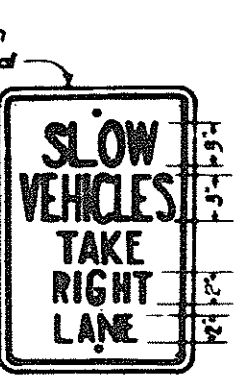


R-44-S
12" x 18"

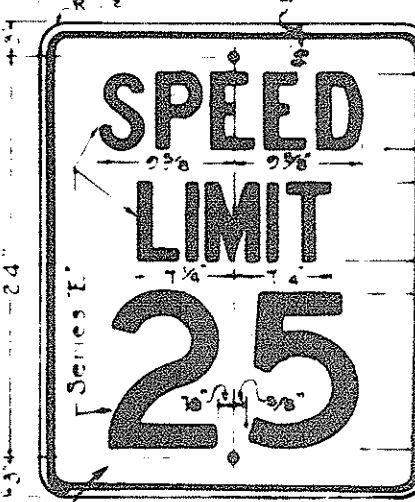


R-102-A
24" x 30"




R-102-B
24" x 30"

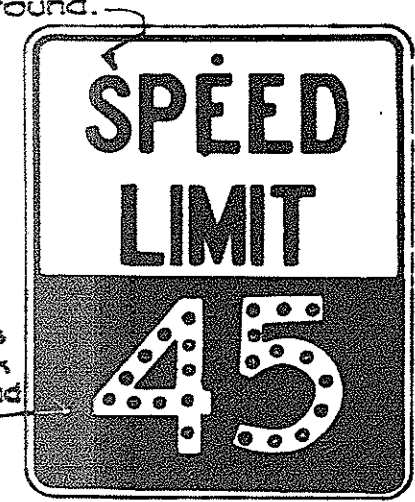


R-102-C (R)
24" x 30"

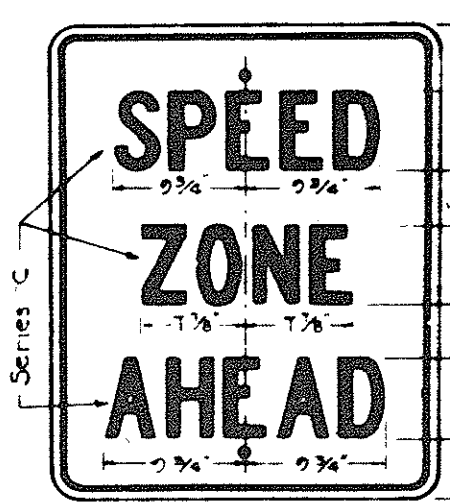


R-104
24" x 30"

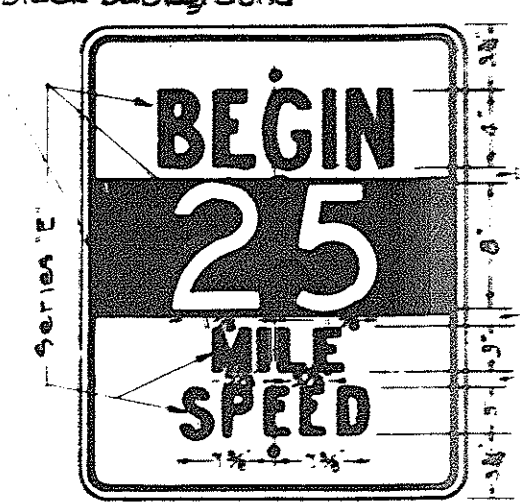


R-105-A (R)
24" x 30"

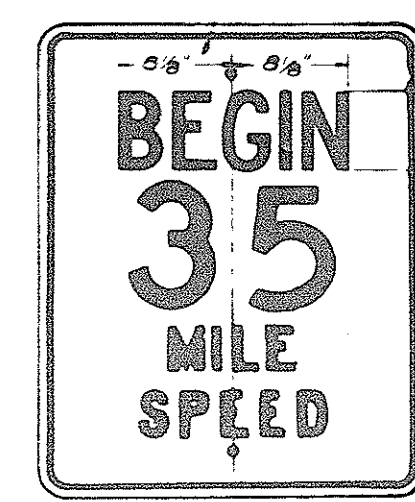


R-105-B
24" x 30"

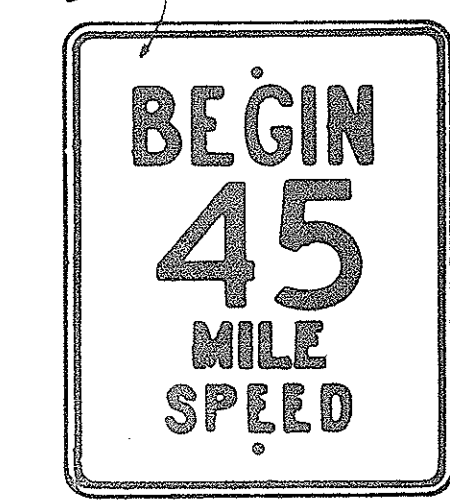


R-105-C
24" x 30"

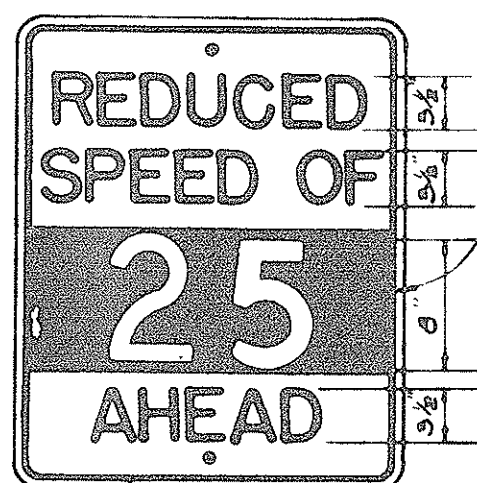


R-104-A
24" x 30"

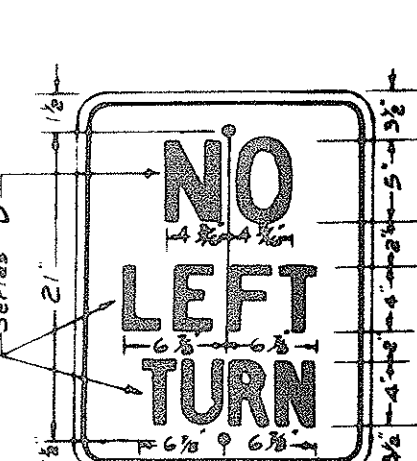


R-7
18" x 24"

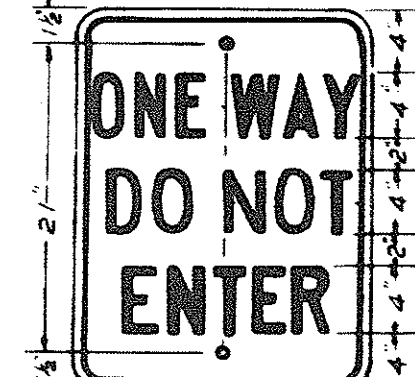


R-66
18" x 24"

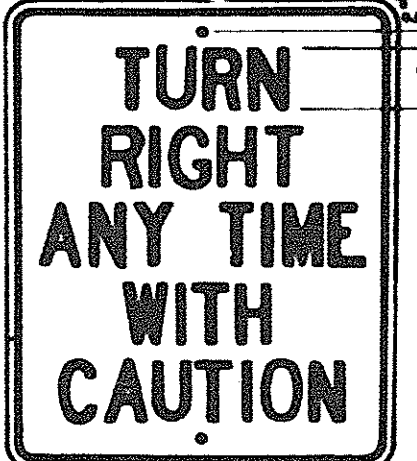


R-106
24" x 30"

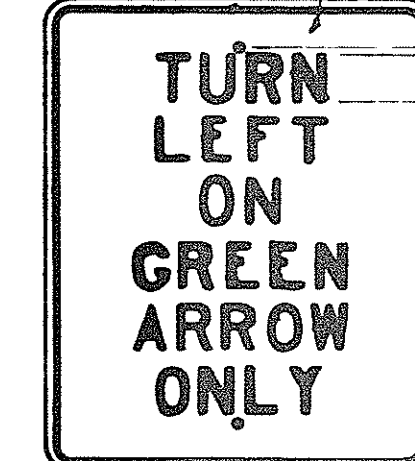


R-107-A
24" x 30"

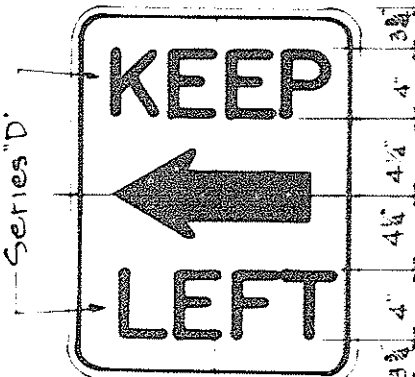


R-14-A
24" x 24"

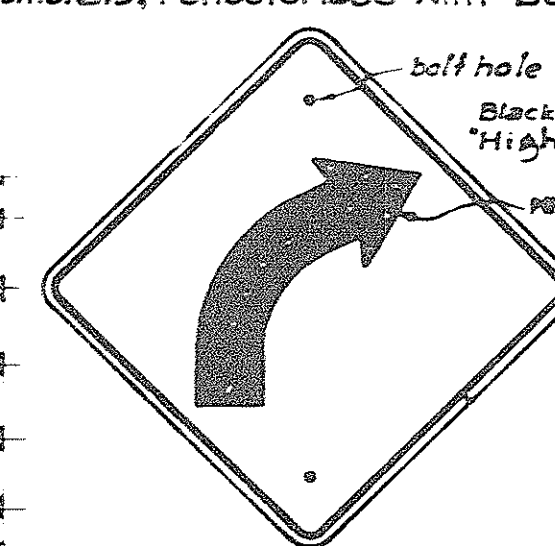


W-2-R
W-2-L
24" x 24"

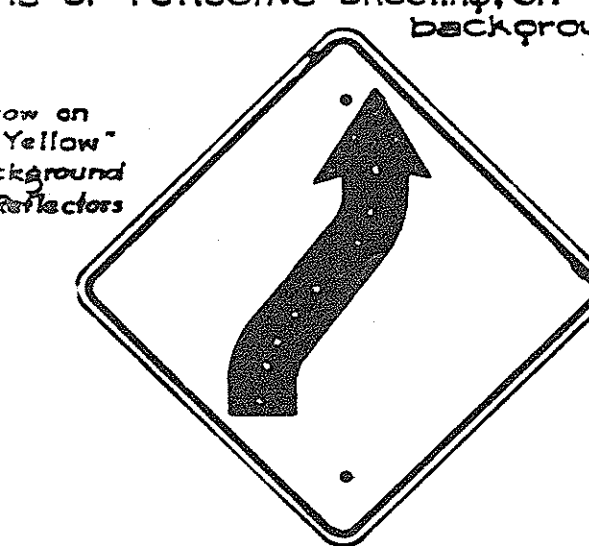


W-4-R
W-4-L
24" x 24"

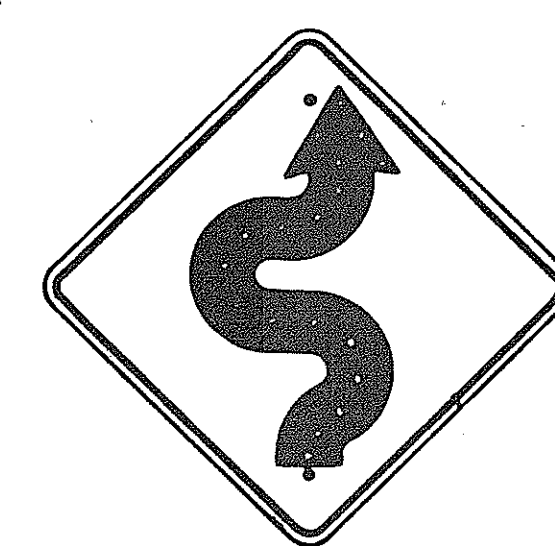


W-5-R
W-5-L
24" x 24"

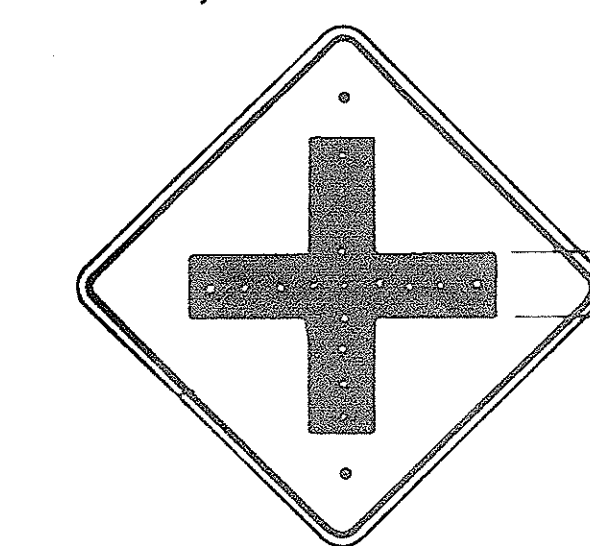


W-6
24" x 24"

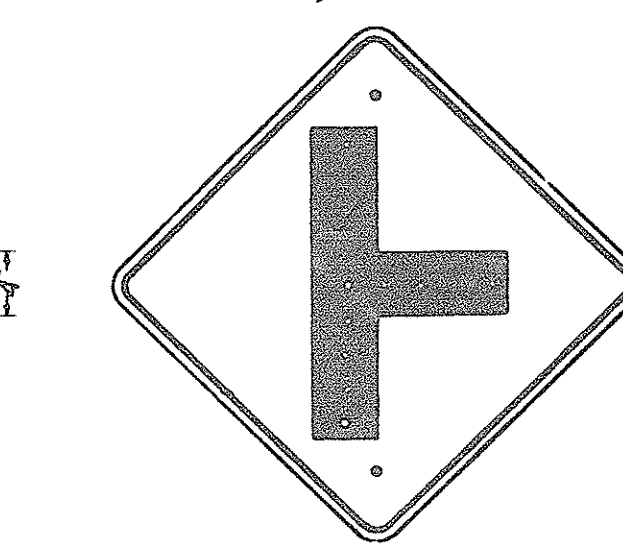


W-7
24" x 24"

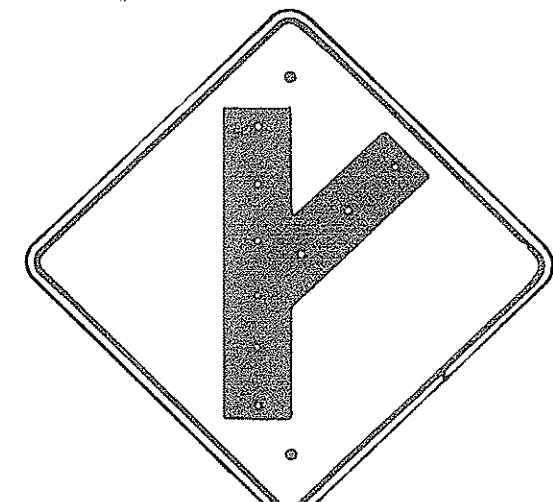

W-8-R
W-8-L
24" x 24"

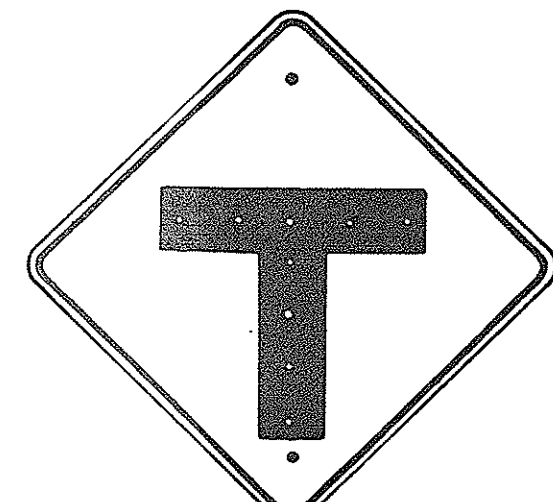

W-9
24" x 24"

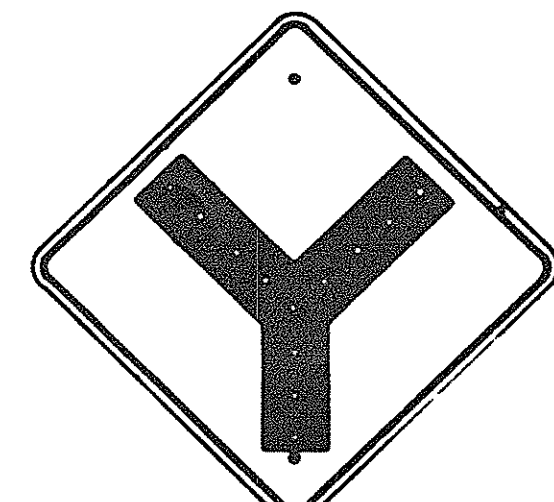


W-10
24" x 24"



W-13
24" x 24"



W-14
24" x 24"

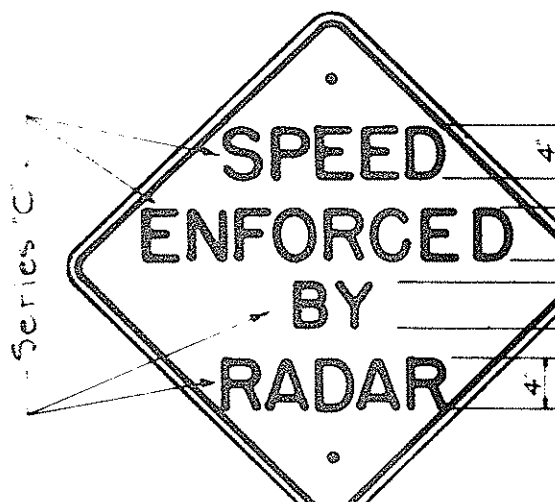

W-40
24" x 24"



W-19
30" x 30"



W-20
30" x 30"



W-21
30" x 30"



W-22
24" x 24"



W-24
30" x 30"



W-25
24" x 24"




W-29
24" x 24"



W-59
24" x 24"



W-39
24" x 24"

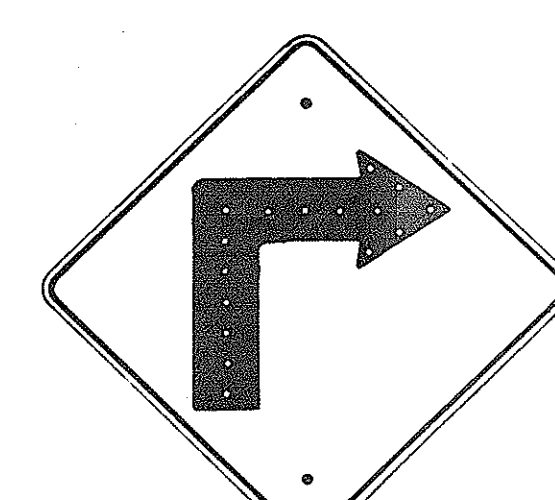

W-1-R
W-1-L
24" x 24"

NOTE: R-104 A,B,C signs with (R) designation shall have white numerals reflectorized with buttons or reflective sheeting on a black background.

NOTE: R-102 A,B,C signs with (R) designation: Lower half with white numerals, reflectorized with buttons or reflective sheeting, on black background.

NOTE: R-105 A,B,C signs with (R) designation shall have white numerals, reflectorized with buttons or reflective sheeting on a black background.

Background may be made of Yellow Reflective sheeting.

Unless otherwise Specified, all signs shall conform with requirements of "Manual on Uniform Traffic Control Devices for Streets and Highways."

All letters and figures shall be of size and design shown and shall conform with "Standard Alphabets for Highway Signs" as set forth by the Public Roads Administration, Federal Works Agency. Series "C" letters and Series "D" numerals shall be used except where noted.

Note: All Regulatory signs shall have black letters on a white background except where noted. All Warning (W) signs shall have black letters or figures on a "Highway Yellow" background. *Signs shall be similar but opposite in direction. See Specifications for Materials and Finish.

DEPARTMENT OF TRANSPORTATION
DIVISION OF HIGHWAYS
STATE OF HAWAII
REGULATORY & WARNING SIGNS
Scale: 1" = 1' DATE: AUG 29, 1957
APPROVED: _____
STATE HIGHWAY ENGINEER

SHEET No 1 OF 2 SHEETS

A720-01-61, A720-02-61, A92-02-61, C72-01-61

(13)


NOTE: Stop Sign has been Revised 10/10/54 6/8/55 1/1/57

6/29/54

DATE
DESIGNED BY
CHECKED BY
DRAWN BY
QUANTITY
CITY
STATE
COUNTRY

FED. ROAD DIST. NO.	STATE	FED. AID PROJ. NO.	FISCAL YEAR	SHEET NO.	TOTAL SHEETS
			1961	14	15


Use series "C" letters on signs R-212, 213, 219, and 215.

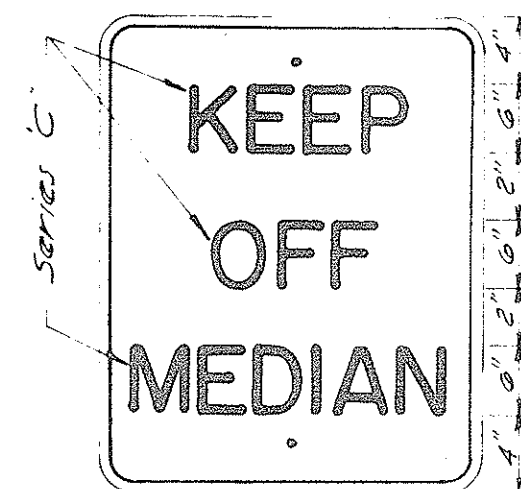

R-40
24" x 30"



R-30
24" x 30"

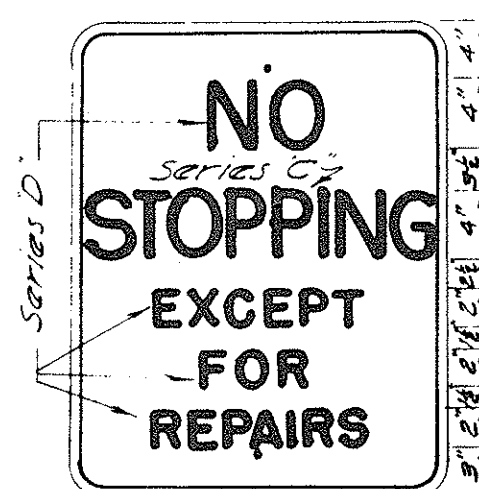


R-30A
24" x 30"




R-202A
24" x 30"




R-202A(R)
24" x 30"

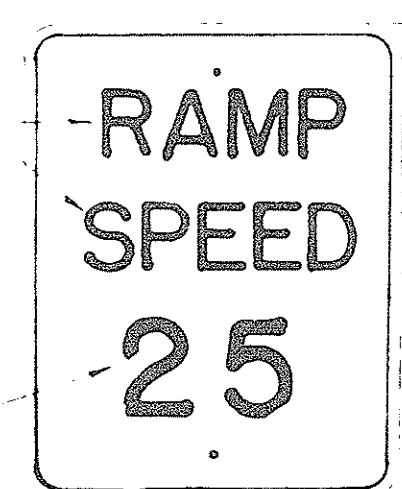


R-302A
24" x 30"

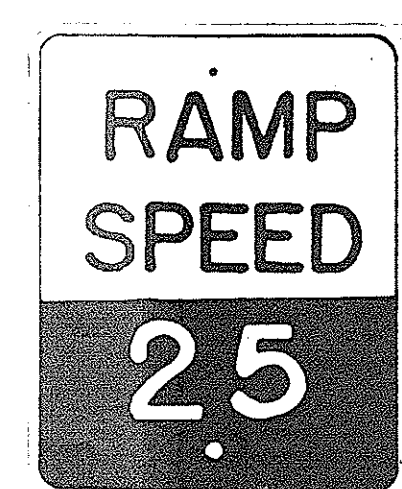


R-302A(R)
24" x 30"

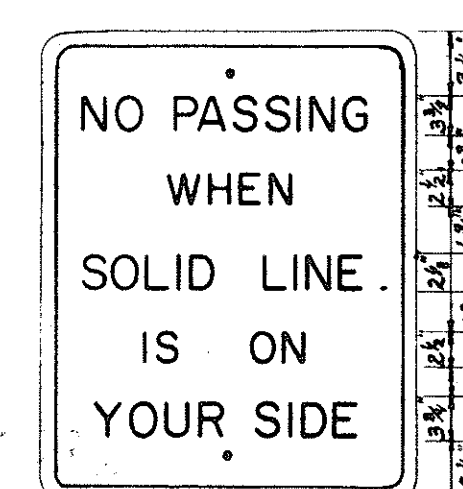


R-212
24" x 30"

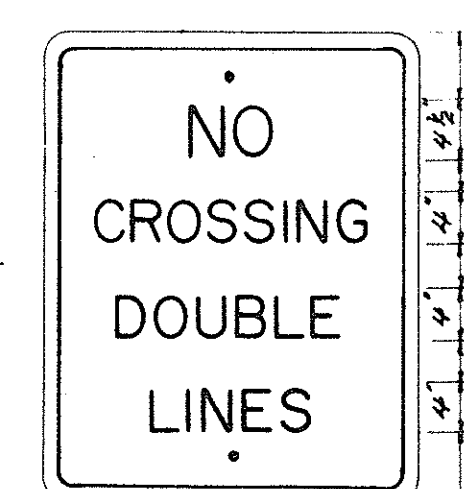

R-213
24" x 30"

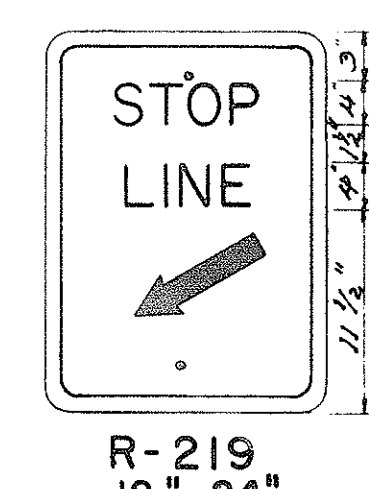


R-219
18" x 24"

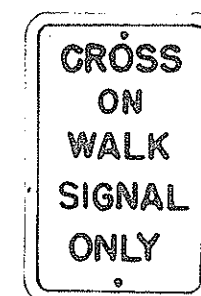


R-33
12" x 18"



R-34
12" x 18"

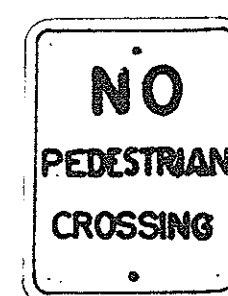

R-35
12" x 18"

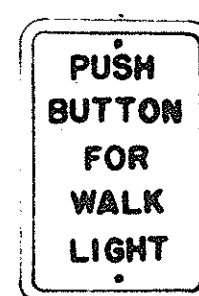

R-36
12" x 18"

NOTE: R-202B Numerals 35
R-202A, B signs with (R)
designation Lower half with white
numerals, reflectorized with
buttons or reflective sheeting on a black background

NOTE: R-302B Numerals 35
R-302A, B signs with (R)
designation Lower half with white
numerals, reflectorized with
buttons or reflective sheeting on a black background

Note: All Regulatory and Warning Signs
shall have 1/8" bolt holes.

Red stripes on white reflective background.


Black stripes on white reflective background.




W-34
30" x 30"




R-215
30" x 24"

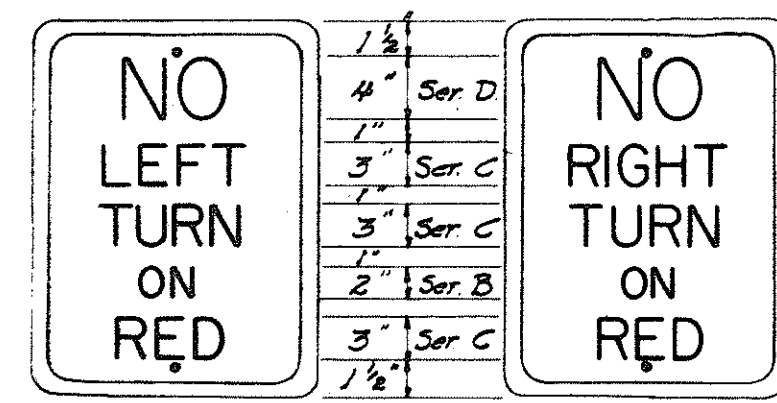

R-216
18" x 24"

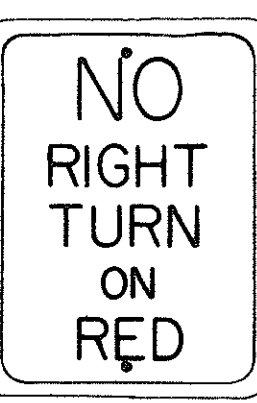


R-217
18" x 24"

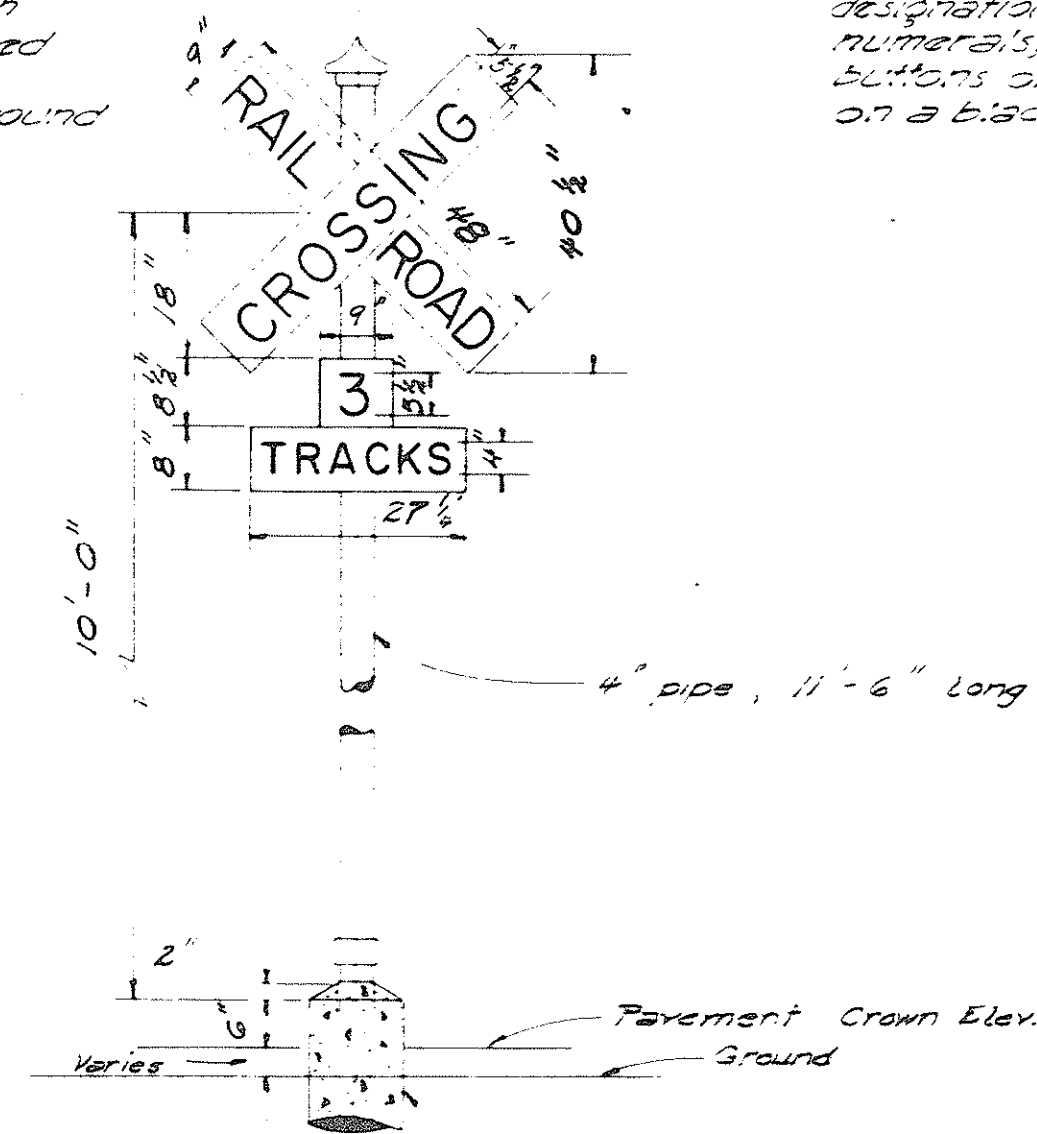


W-33A

Scale: 1" = 1/2"

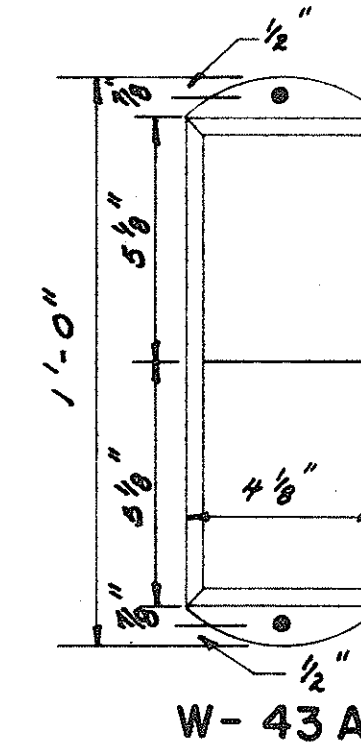

W-43A

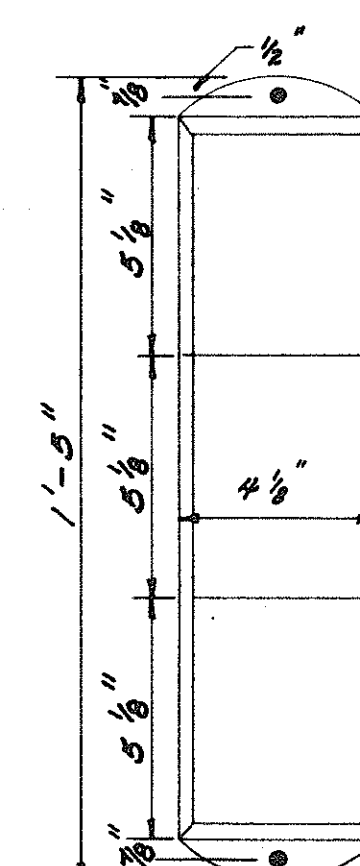

W-41A

REFLECTOR MARKER

Scale: 3" = 1'-0"

Note:

The Reflector Marker Unit shall consist of amber or clear reflective sheeting composed of glass spheres embedded in a weather-proof synthetic sheet resin, the reflective faces, of which shall be placed behind and sealed to a clear or amber weatherproof rigid plastic comprising a sealed optical system. The complete housing shall be fabricated of 5052-H34 aluminum alloy, .060 gauge and shall be provided with an anodized protective coating. Removal of the plastic delineator shall be permitted only by removal of one housing end cap. End caps shall not be removable without tools. End caps shall be interchangeable between housing sizes provided. Holes for mounting shall accommodate 1/4" carriage bolts and shall be punched to fit post having holes on 1" centers.

NOTE:

Locations and placements of signs shall conform with requirements of the Manual on Uniform Traffic Control Devices for streets and highways. All regulatory (R-series) signs shall be black letters on a white reflective background.


All warning (W-series) signs shall have black letters or figures reflectorized with white buttons reflector on a highway yellow background or black letters or figures on a background made of yellow reflective material.

All letters and figures shall be of size and design shown and shall conform with Standard Alphabets for Highway Signs, BPR, Standard Highway Signs, BPR and The American Association of State Highway Officials Manual for Signing and Pavement Markings of the National System of Interstate and Defense Highways, 1958.


See Specifications for Materials and Finish

OBSTRUCTION MARKER

Scale: 1" = 1'-0"

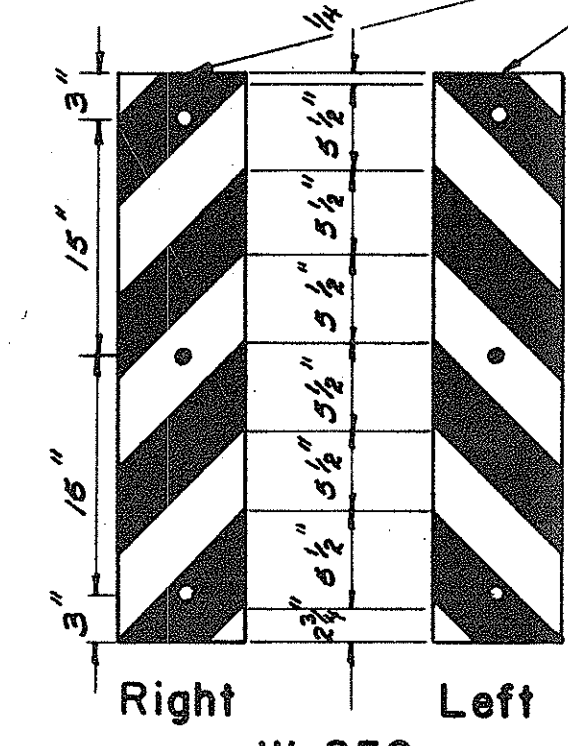

W-250
8" x 36"

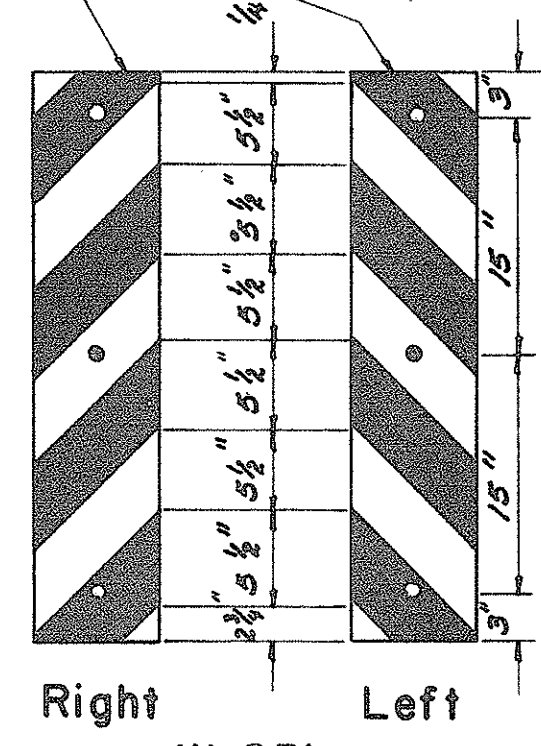

W-251
8" x 36"

DATE	2/17/59
SURVEY PLOTTED BY	
DESIGNED BY	
TRACED BY	
QUANTITIES BY	
CHECKED BY	
ORIGINAL PLAN	
NOTE BOOK	
No.	

DEPARTMENT OF TRANSPORTATION DIVISION OF HIGHWAYS STATE OF HAWAII	
REGULATORY & WARNING SIGNS	
Scale: 1" = 1'-0"	DATE: Aug. 29, 1959
APPROVED:	STATE HIGHWAY ENGINEER
SHEET No 2 OF 2 SHEETS	