
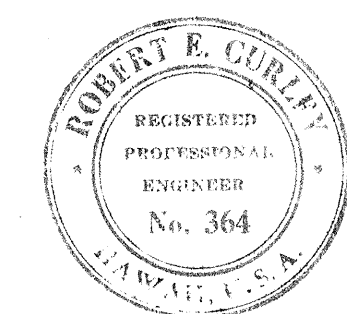
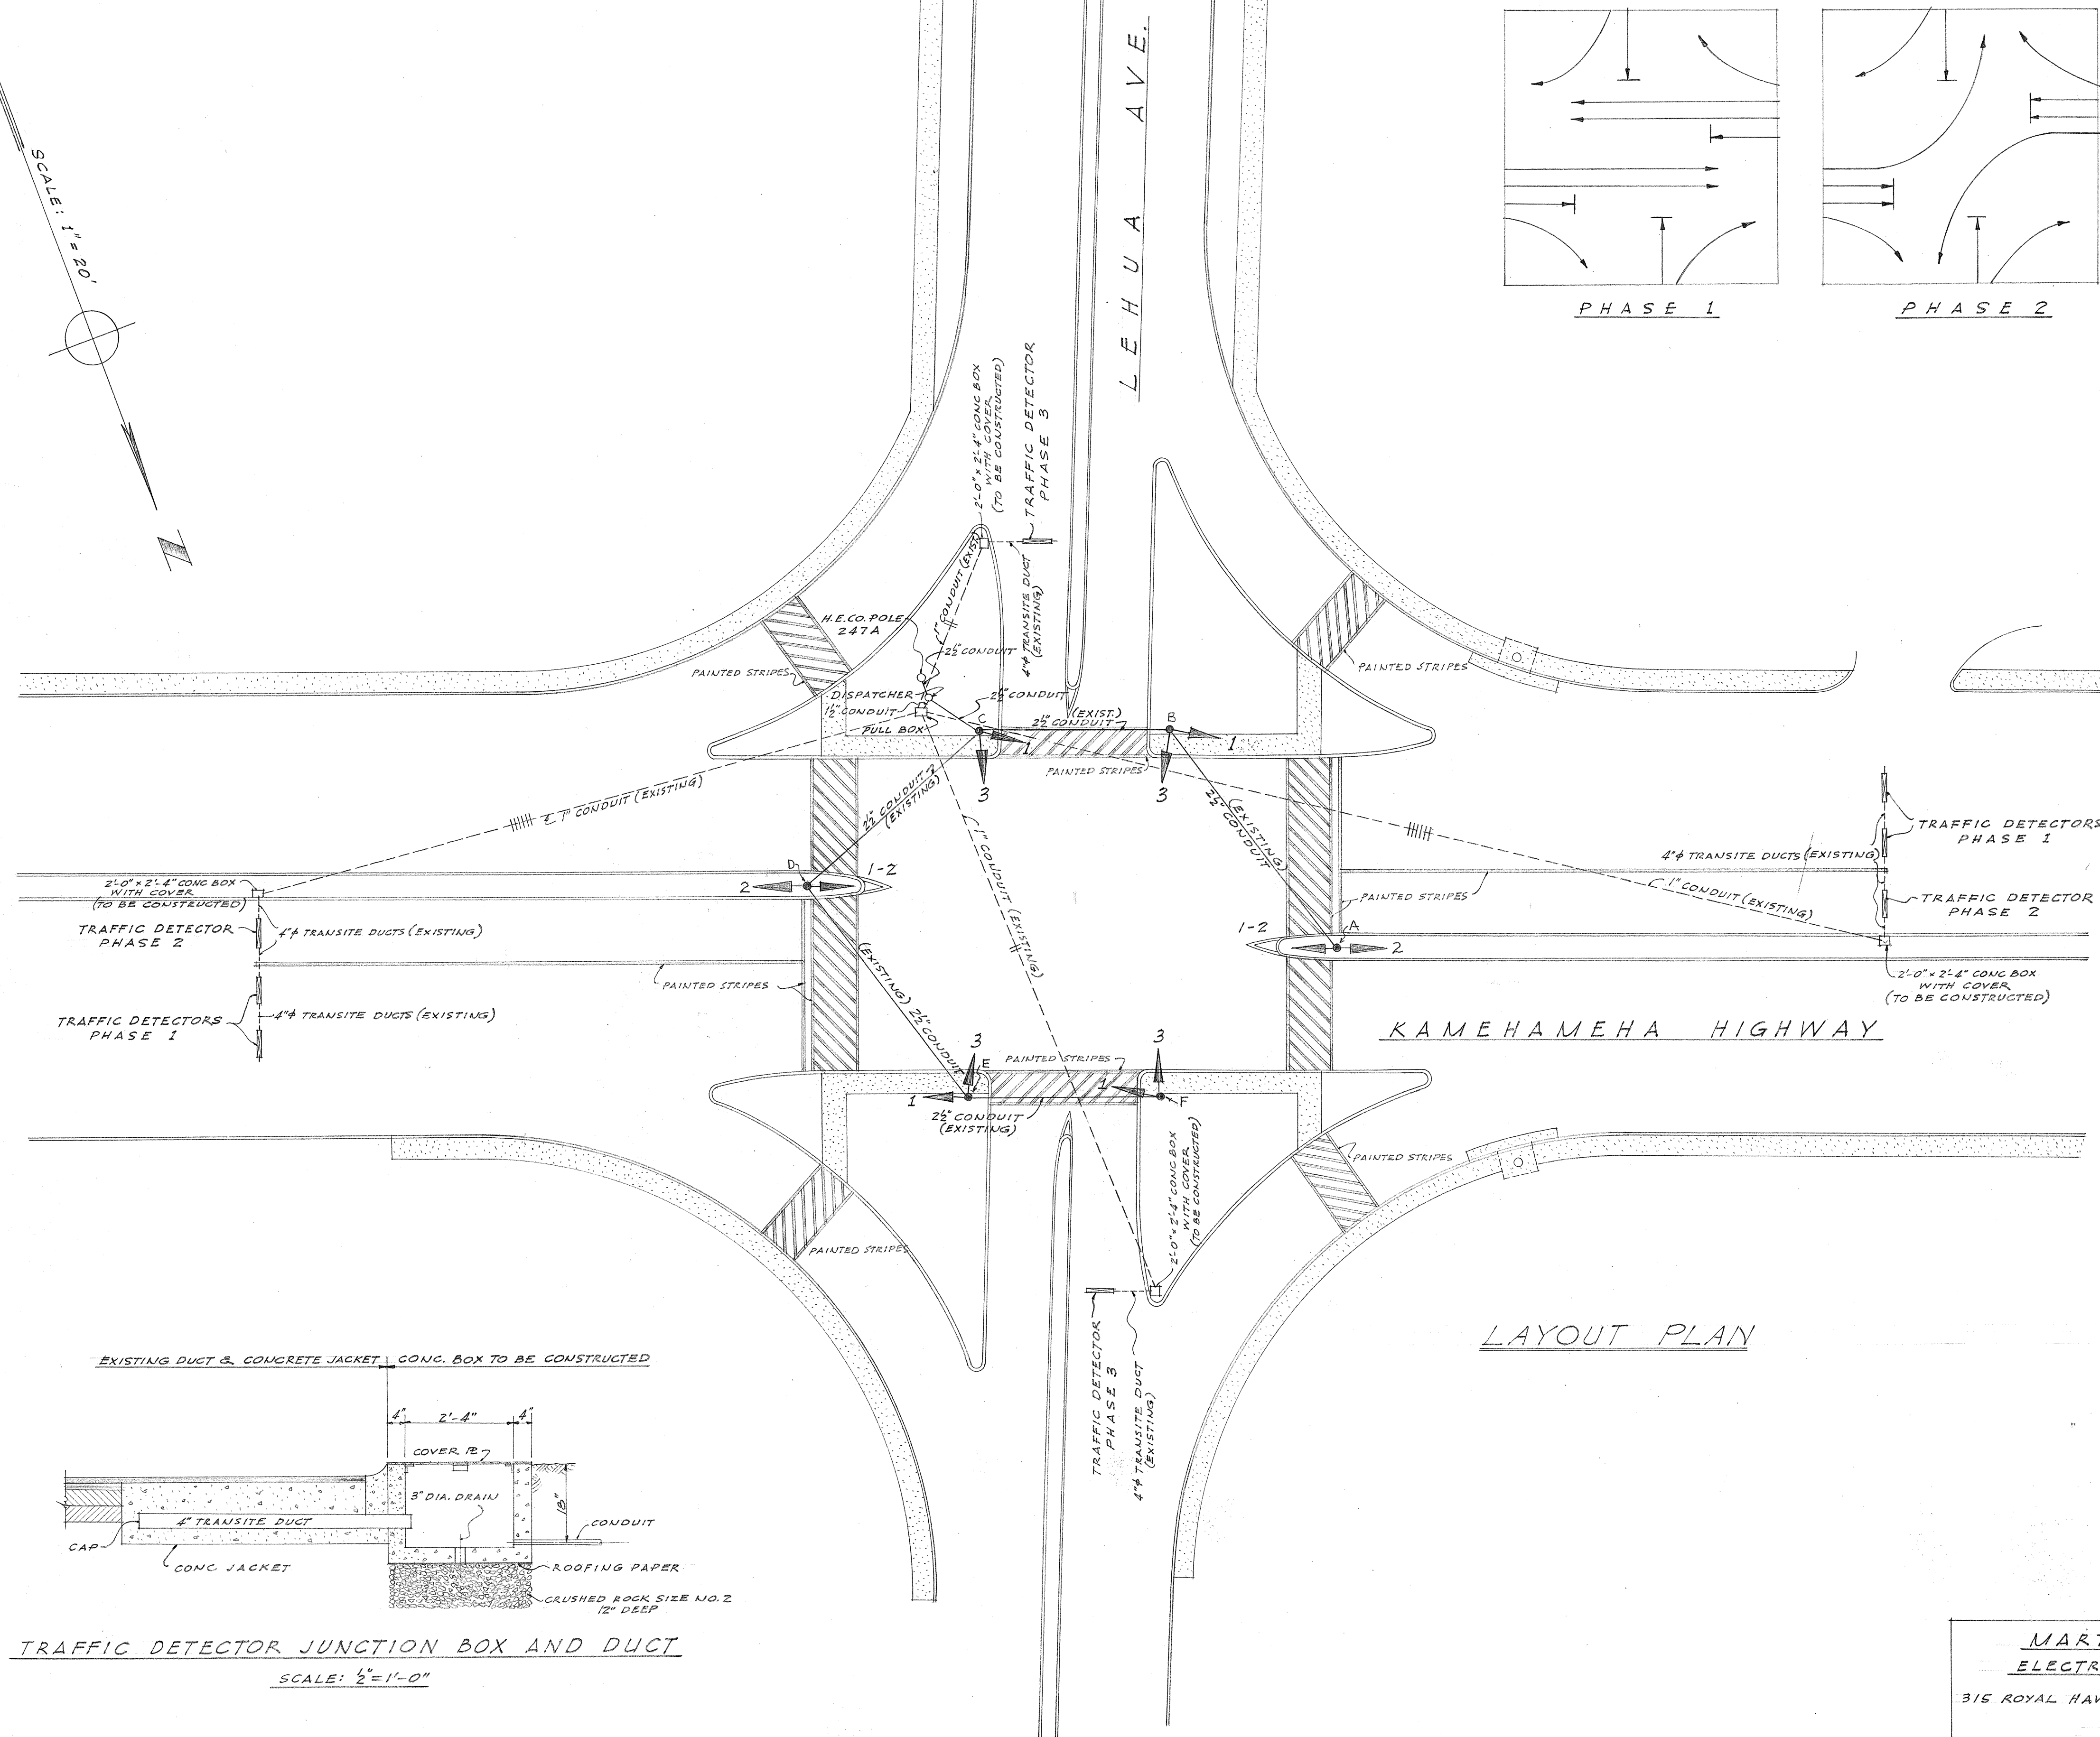


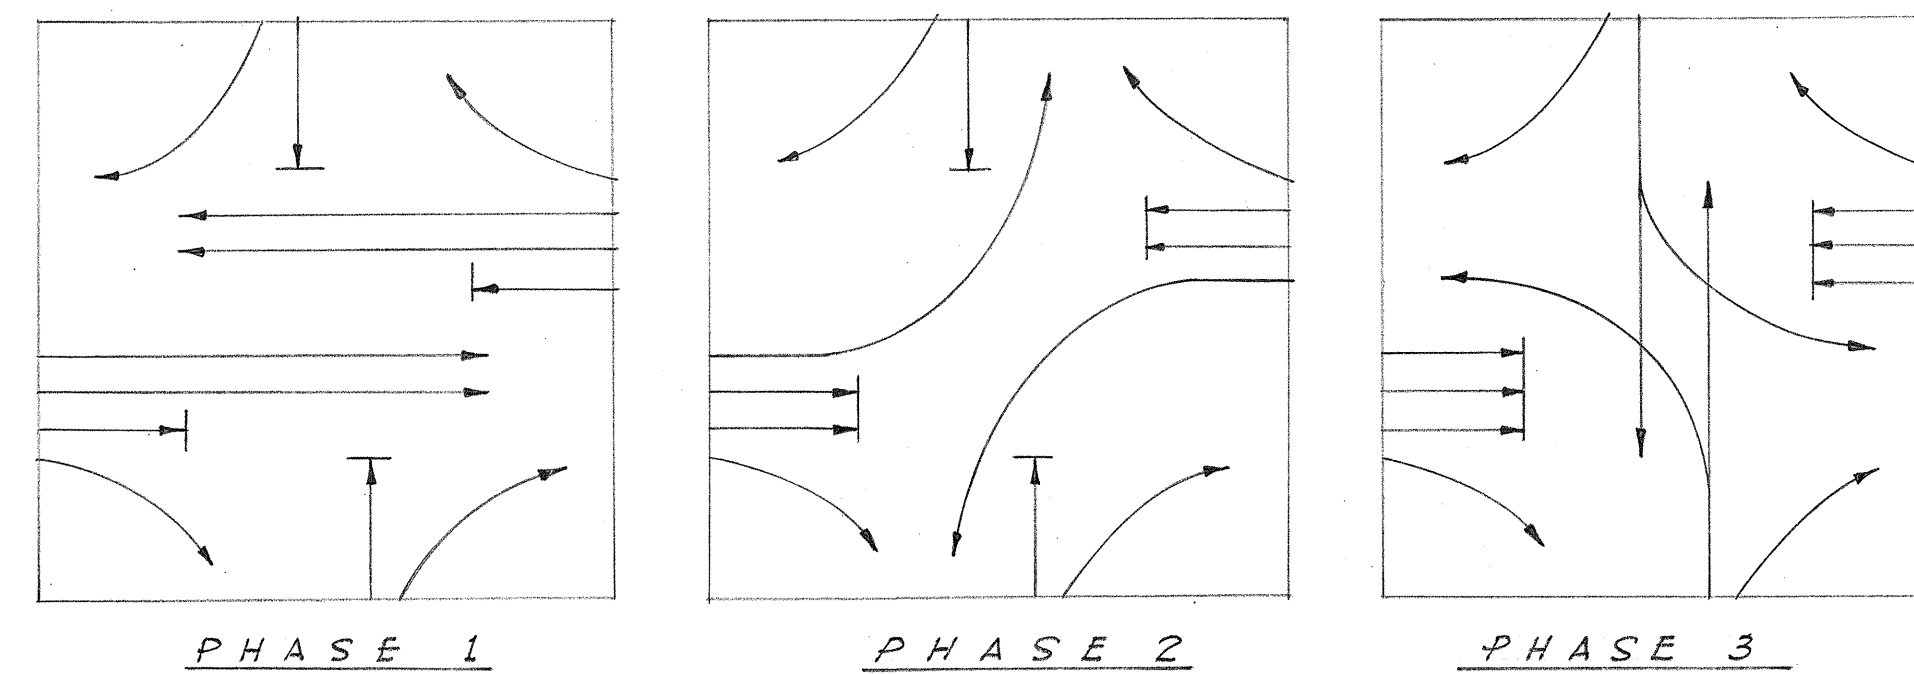

APPROVED: _____ DATE: _____
TERRITORIAL HIGHWAY ENGINEER

TERRITORIAL HIGHWAY DEPARTMENT
TERRITORY OF HAWAII
TRAFFIC SIGNAL SYSTEM
LEHUA AVE. & KAMEHAMEHA HIGHWAY

MARTIN & CURLEY
ELECTRICAL ENGINEERS
315 ROYAL HAWAIIAN AVE. HONOLULU, T.H.
JAN. 6, 1950

SCALE: AS NOTED DATE: JAN. 6, 1950

SHEET NO. 1 OF 3 SHEETS

5464.2