



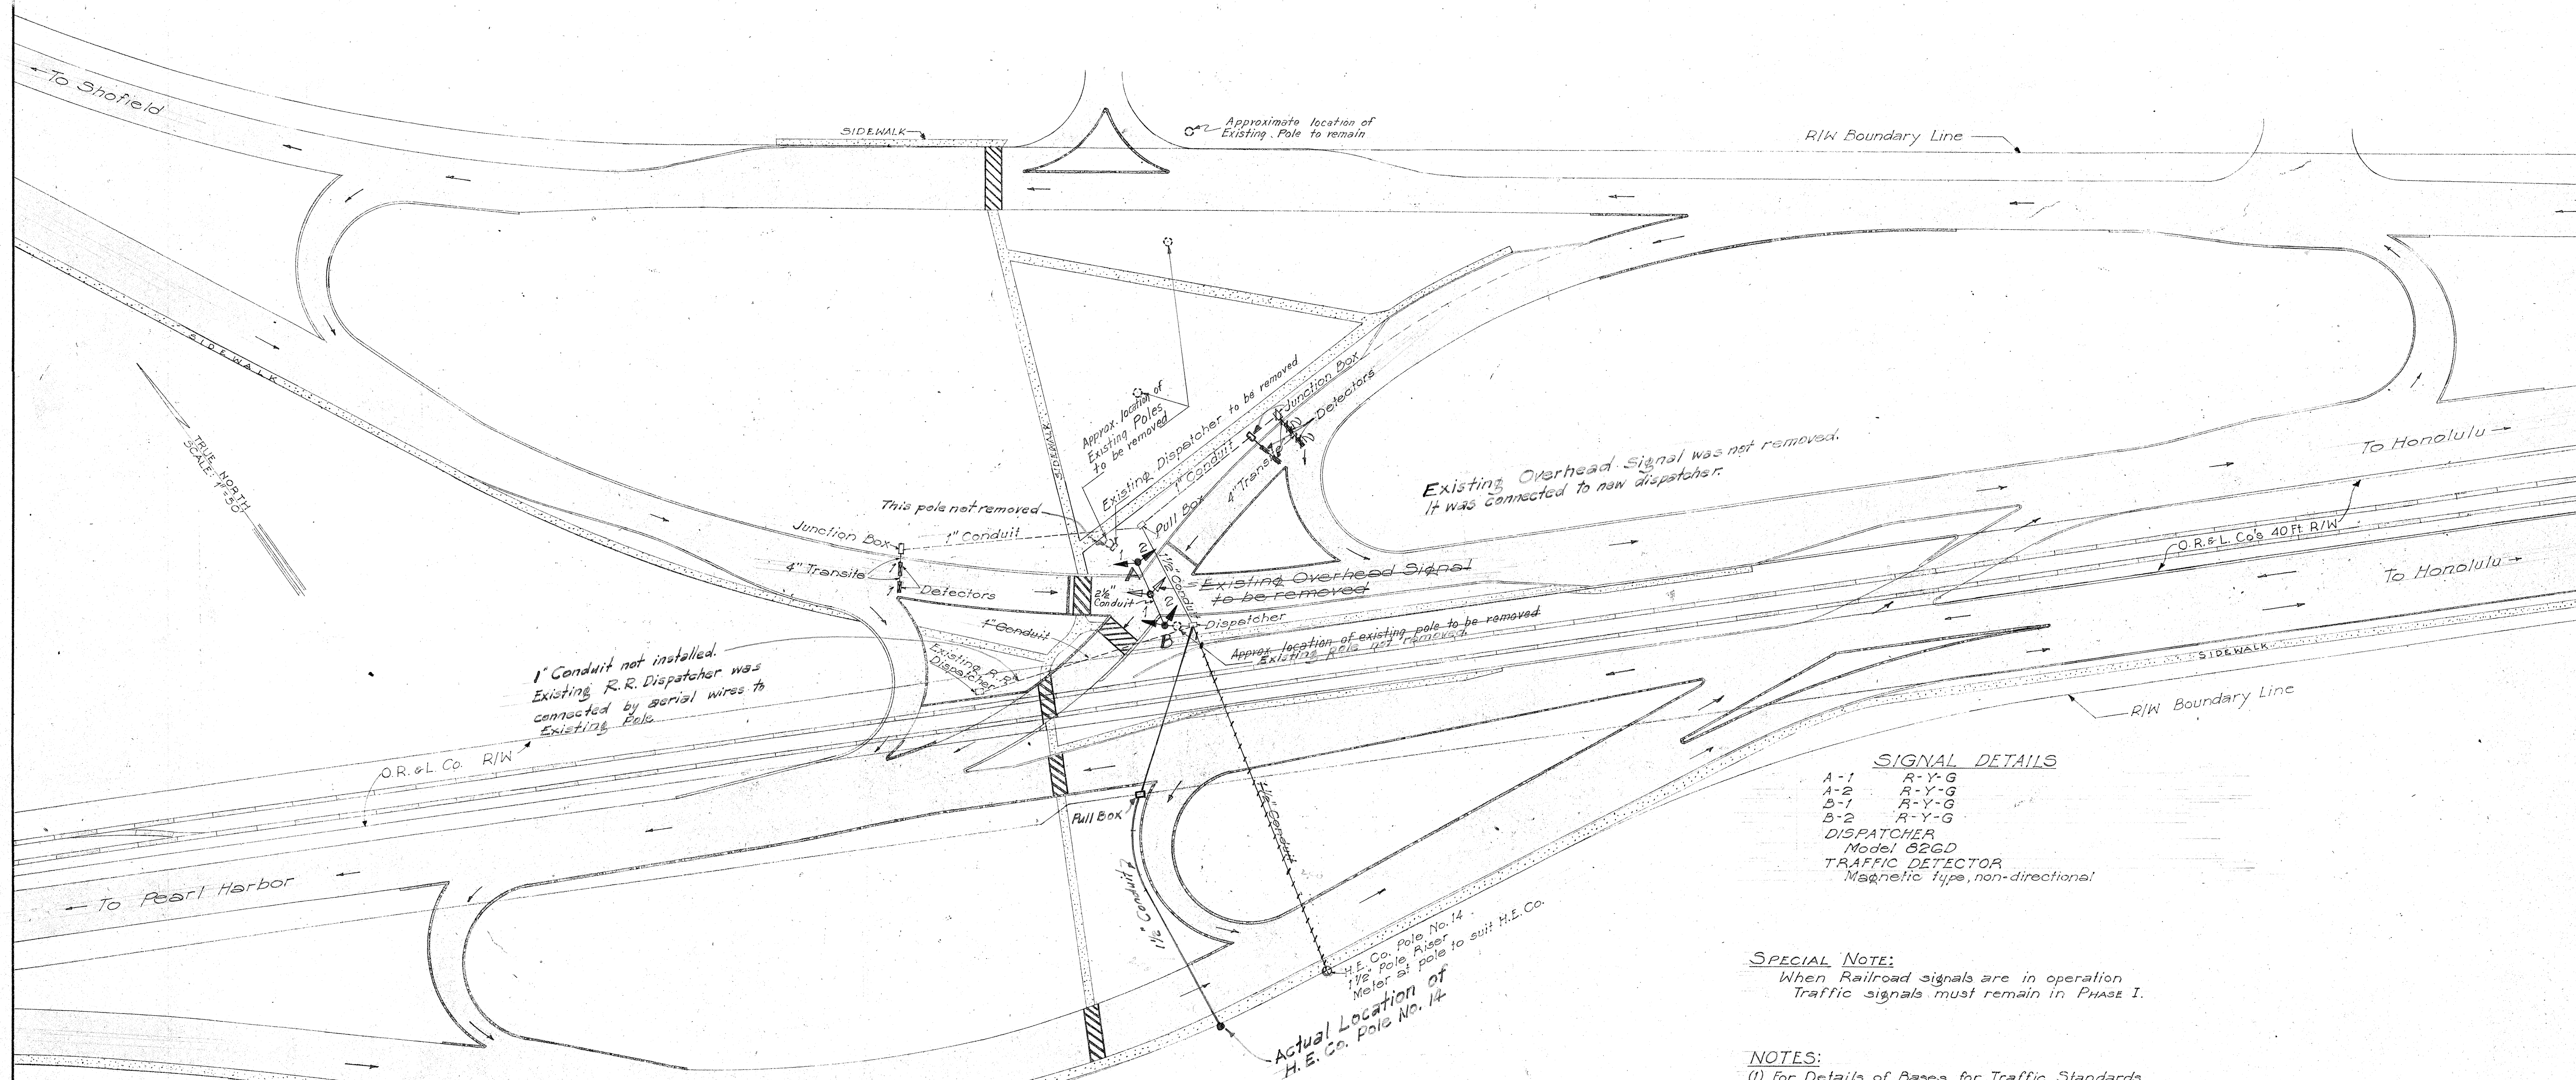

SIGNAL DETAILS
 A-1 R-Y-G
 A-2 R-Y-G
 B-1 R-Y-G
 B-2 R-Y-G
DISPATCHER
 Model 62GD
TRAFFIC DETECTOR
 Magnetic type, non-directional

SPECIAL NOTE:
 When Railroad signals are in operation
 Traffic signals must remain in Phase I.

NOTES:
 (1) For Details of Bases for Traffic Standards and Dispatcher Pedestals see Sheet No. 5400.4
 (2) For Details of Junction and Pull Boxes see Sheet No. 5400.4
 (3) Painted Traffic Lines, Stripes, etc., will be Painted by Others. (Terr. Hwy. Dept.)

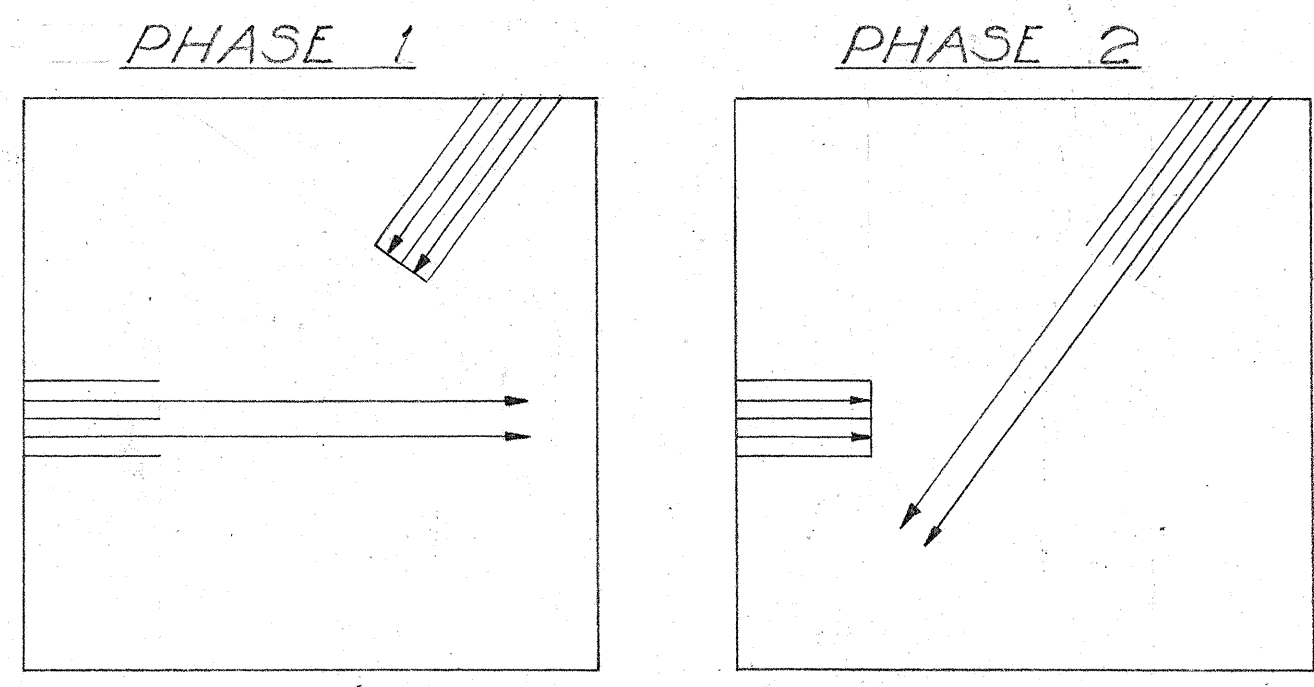

PHASE DIAGRAM

TERRITORIAL HIGHWAY DEPARTMENT
 TERRITORY OF HAWAII
INSTALLATION OF
TRAFFIC CONTROL SIGNALS
 AT INTERSECTION OF
 PEARL HARBOR JUNCTION
 AND KAMEHAMEHA HIGHWAY
 Fed. Aid Proj. No. F 9(34) 3rd Unit
 Scale: As noted June 1950

SHEET No OF SHEETS

5490.2

DATE: _____
 SURVEY PLOTTED BY: _____
 DESIGNED BY: _____
 TRACED BY: _____
 QUANTITIES BY: _____
 NOTE BOOK: _____
 CHECKED BY: _____
 No. _____