
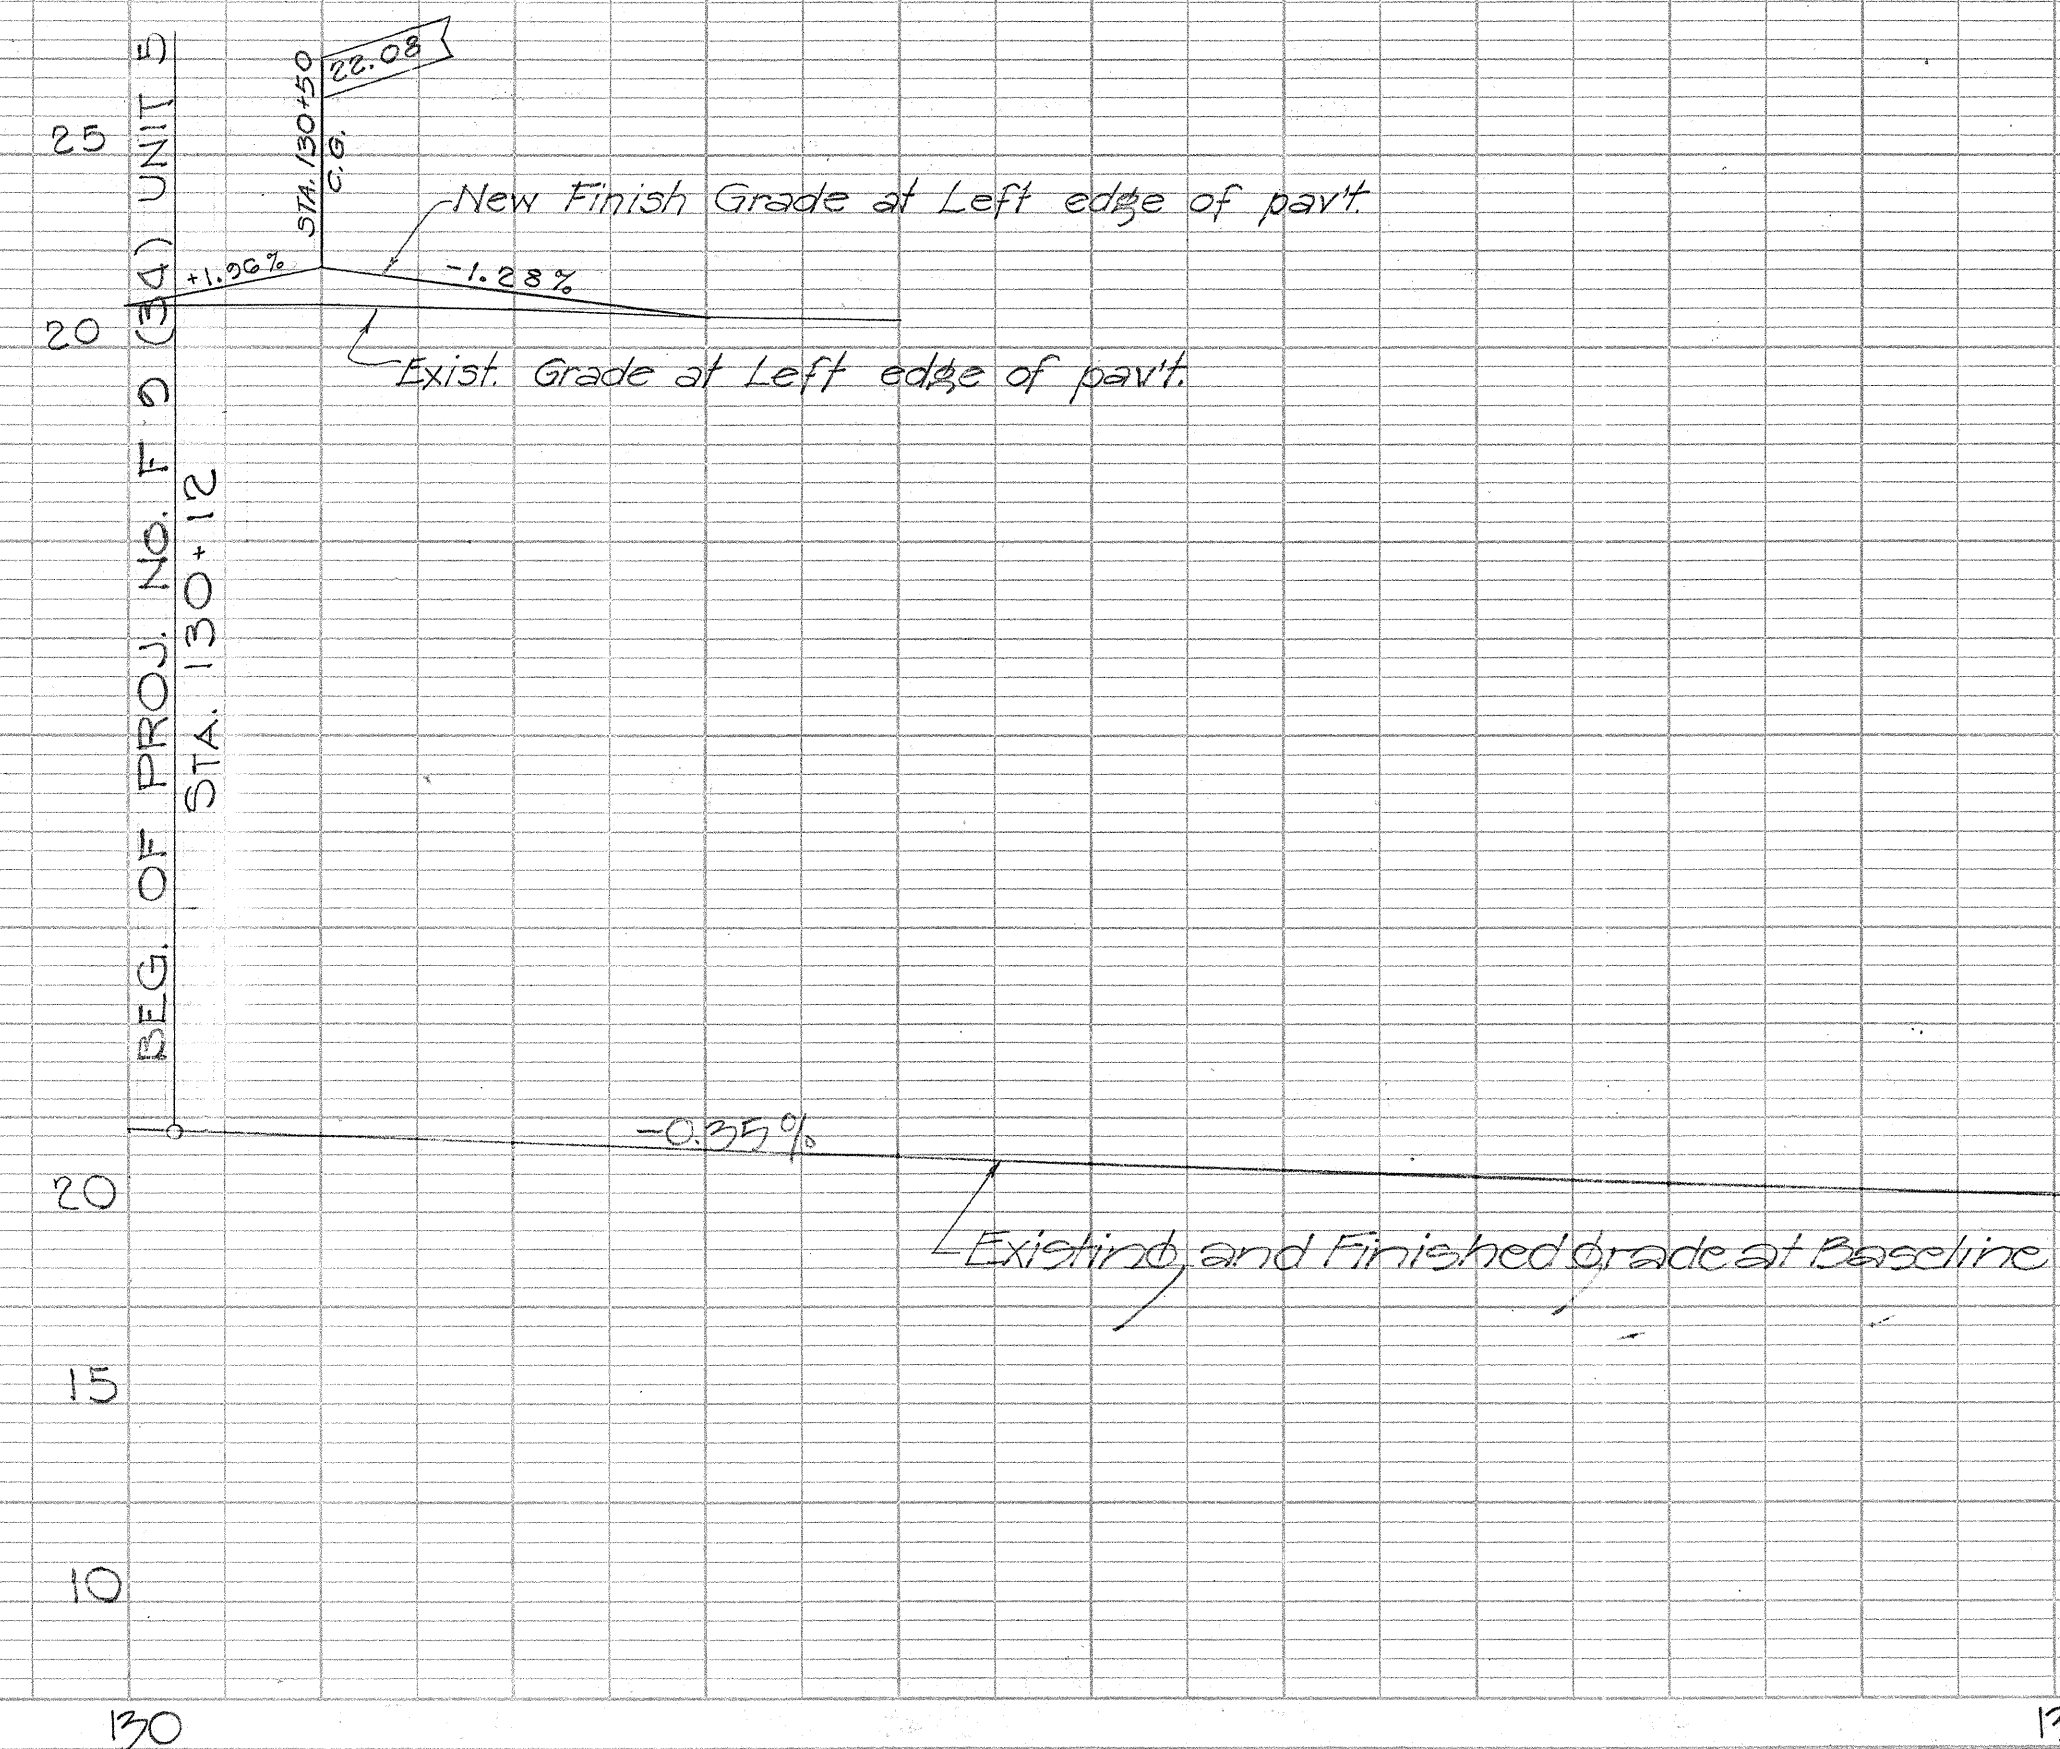
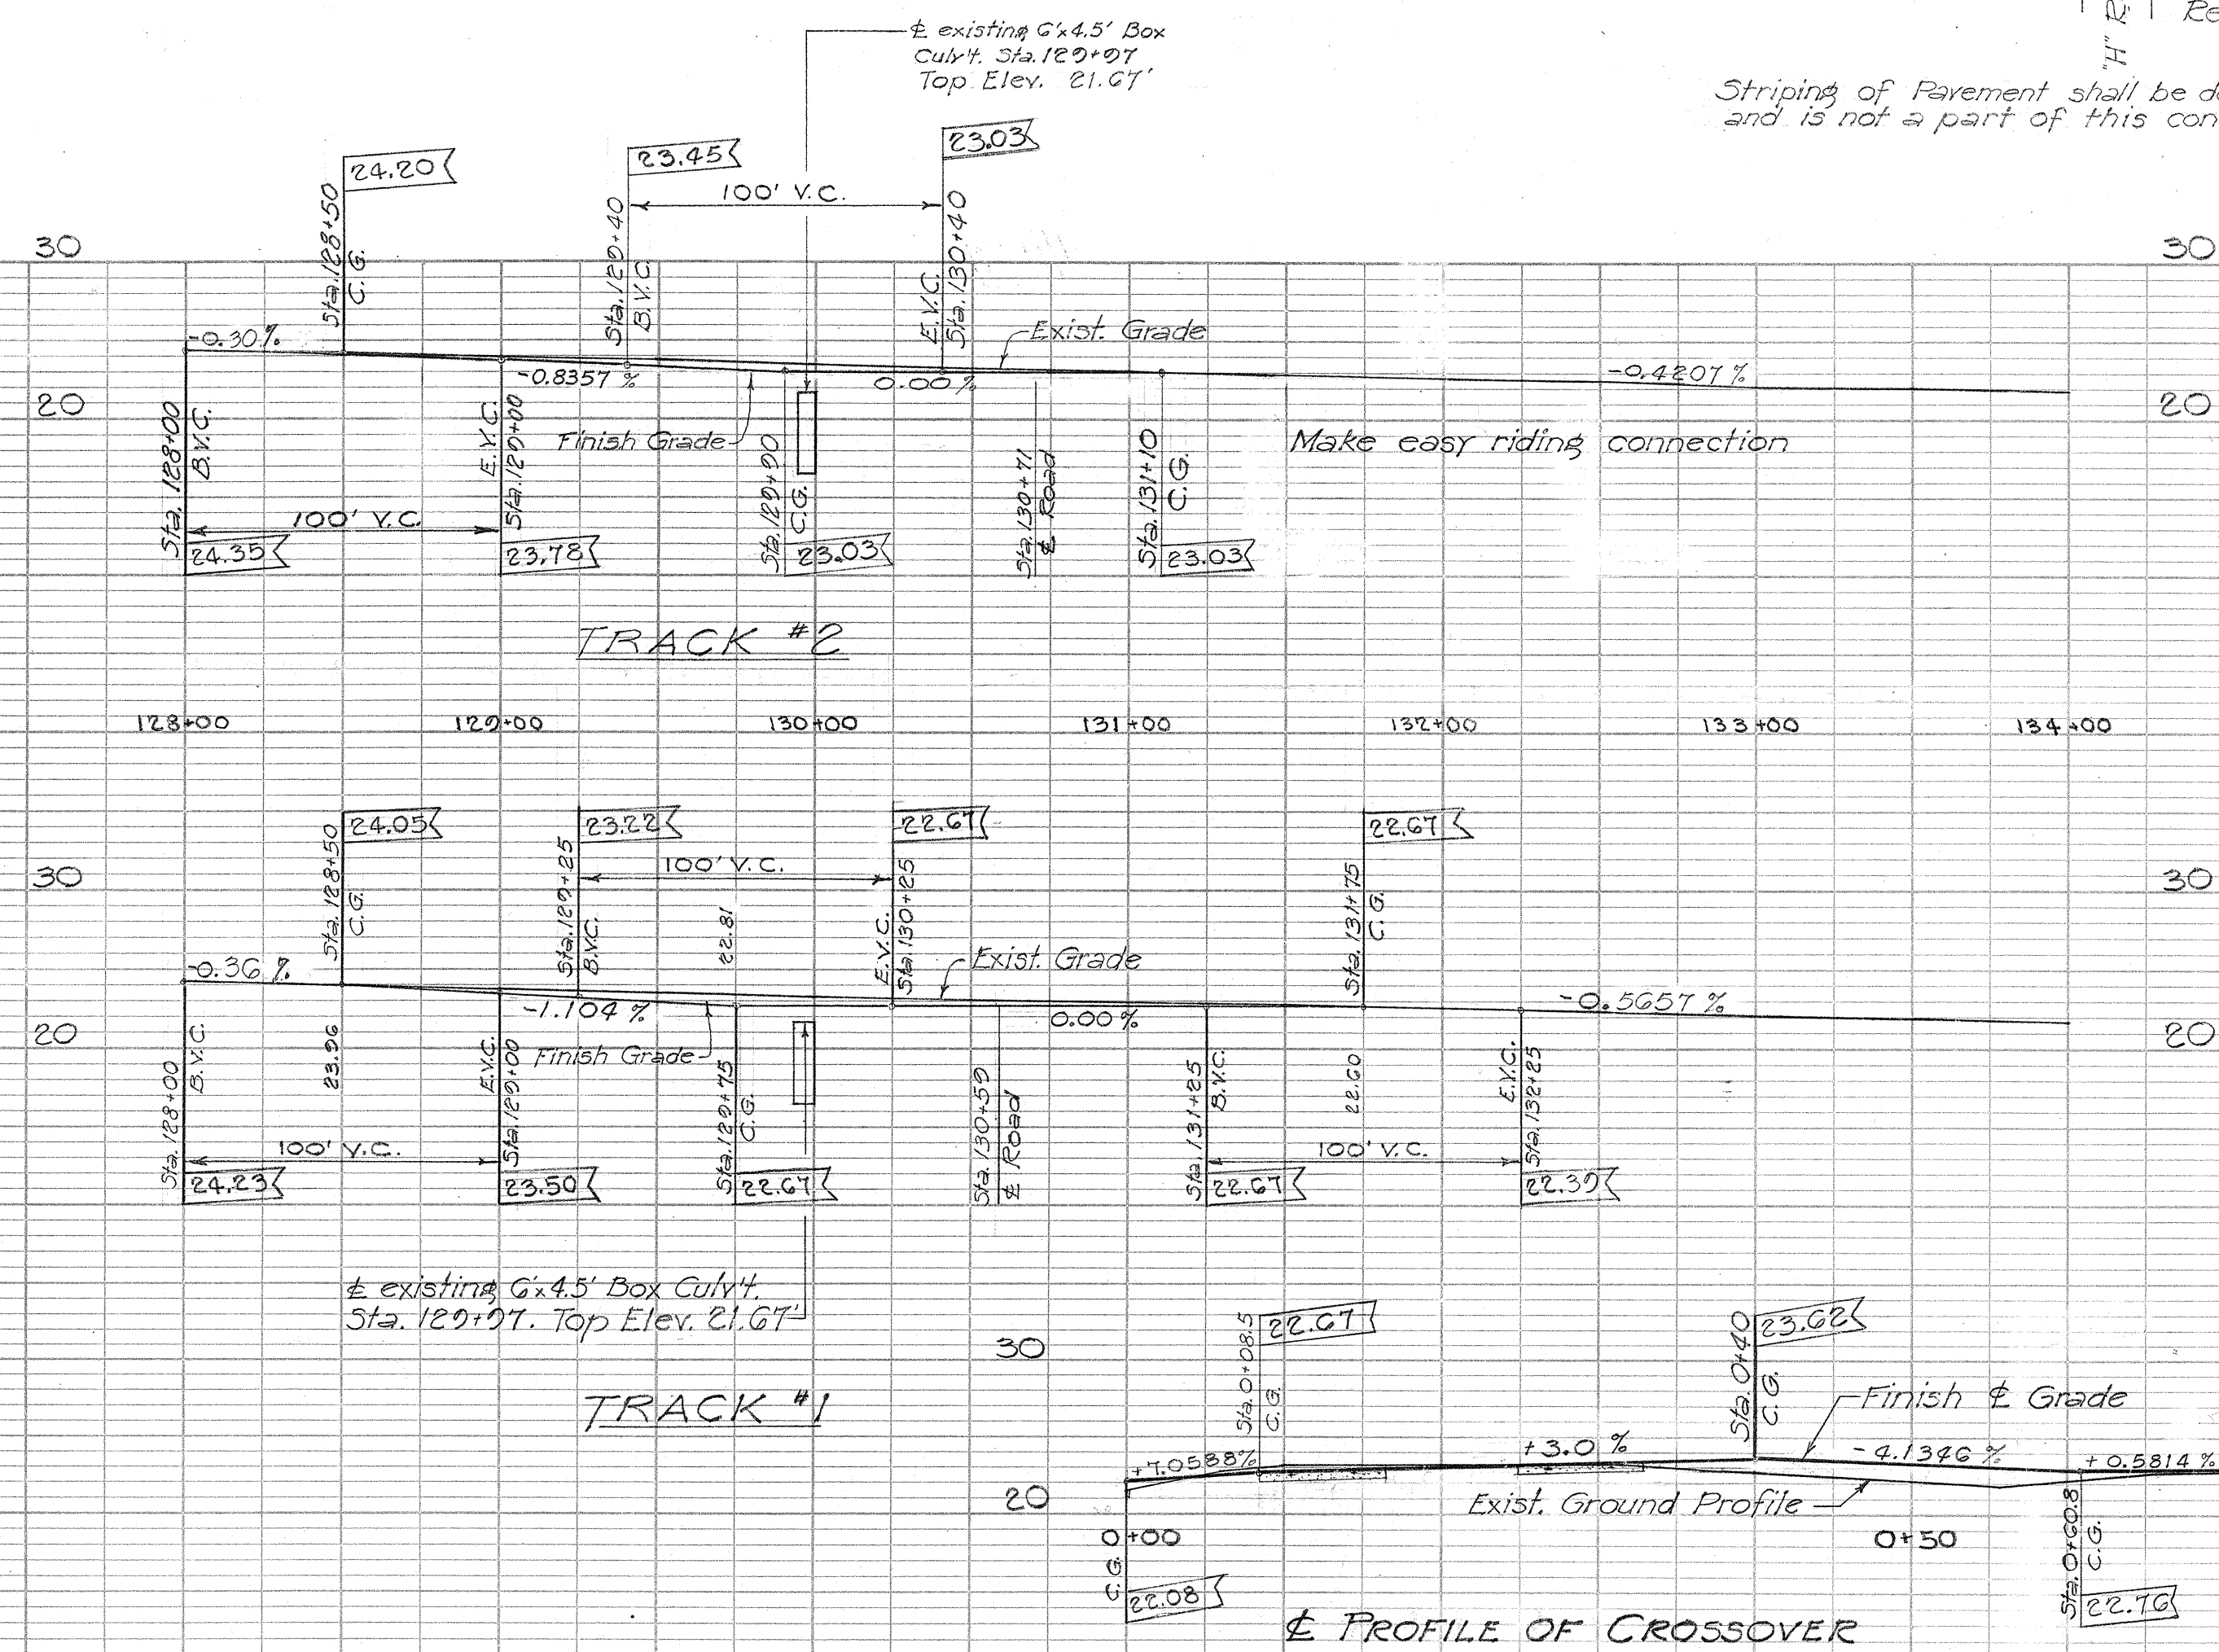


PLAN	SURVEYED	BY	DATE
NOTE BOOK	PLOTTED		
NO.	ALIGNMENT CHECKED		
	RT. OF WAY CHECKED		

PROFILE	SURVIVED	BY	DATE
NOTE BOOK	PLOTTED		
	GRADES CHECKED		
NO.	B. N. & NOTED		
	NOTES NOTED		


Striping of Pavement shall be done by others
and is not a part of this contract.

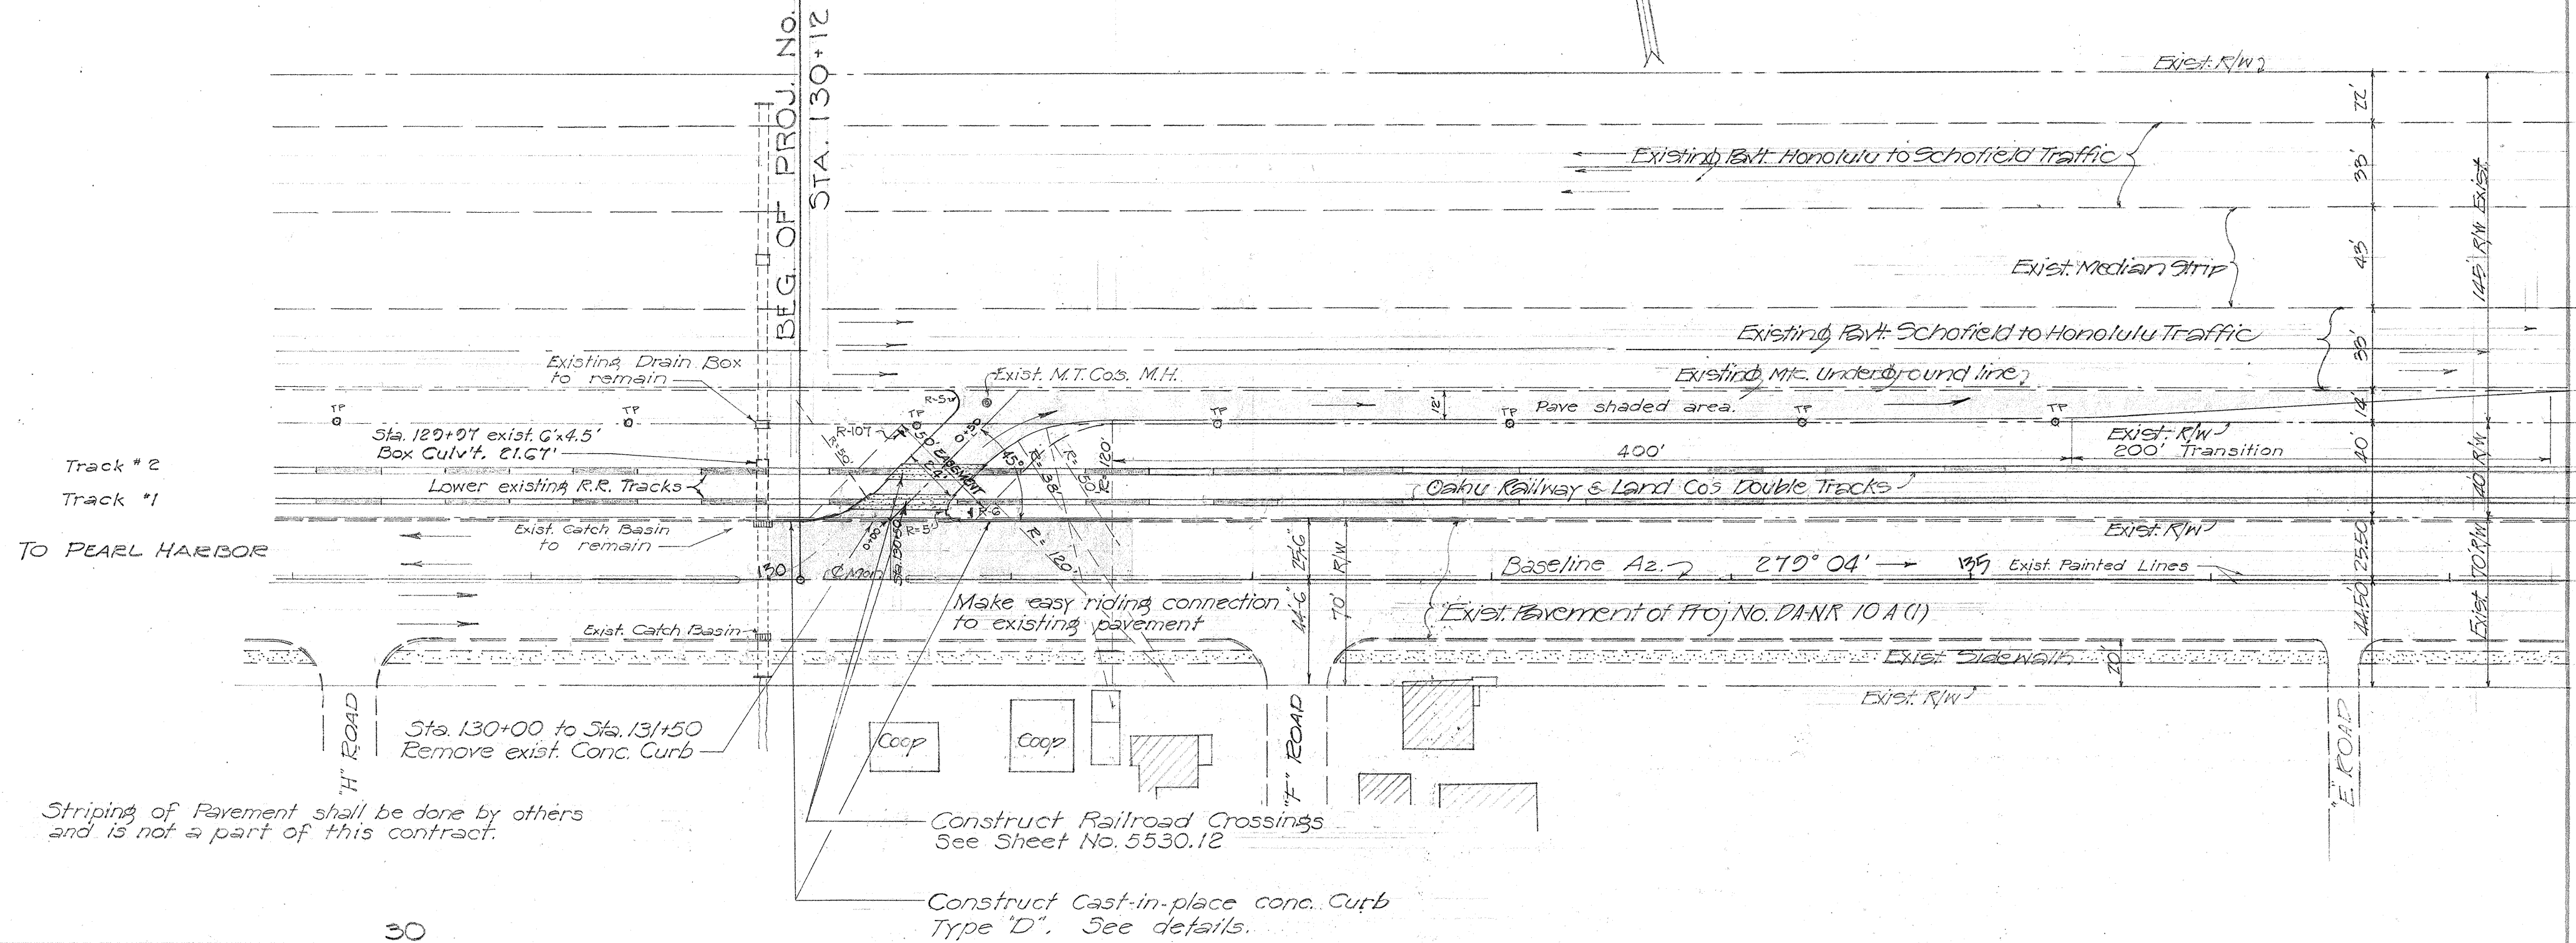

PLAN	SURVEYED	BY	DATE
	NOTED		
	PLOTTED		
	CHECKED		
NOTE BOOK NO. _____			
RT. OF WAY CHECKED			

PROFILE	SURVEYED	BY	DATE
	NOTED		
	GRADES CHECKED		
	STRUCTURE NOTATIONS CHECKED		
NOTE BOOK NO. _____			

FED. ROAD DIST. NO.	STATE	FED. AID PROJ. NO.	FISCAL YEAR	SHEET NO.	TOTAL SHEETS
HAWAII	HAW	F-3 (84) Unit 5	1981	4	16

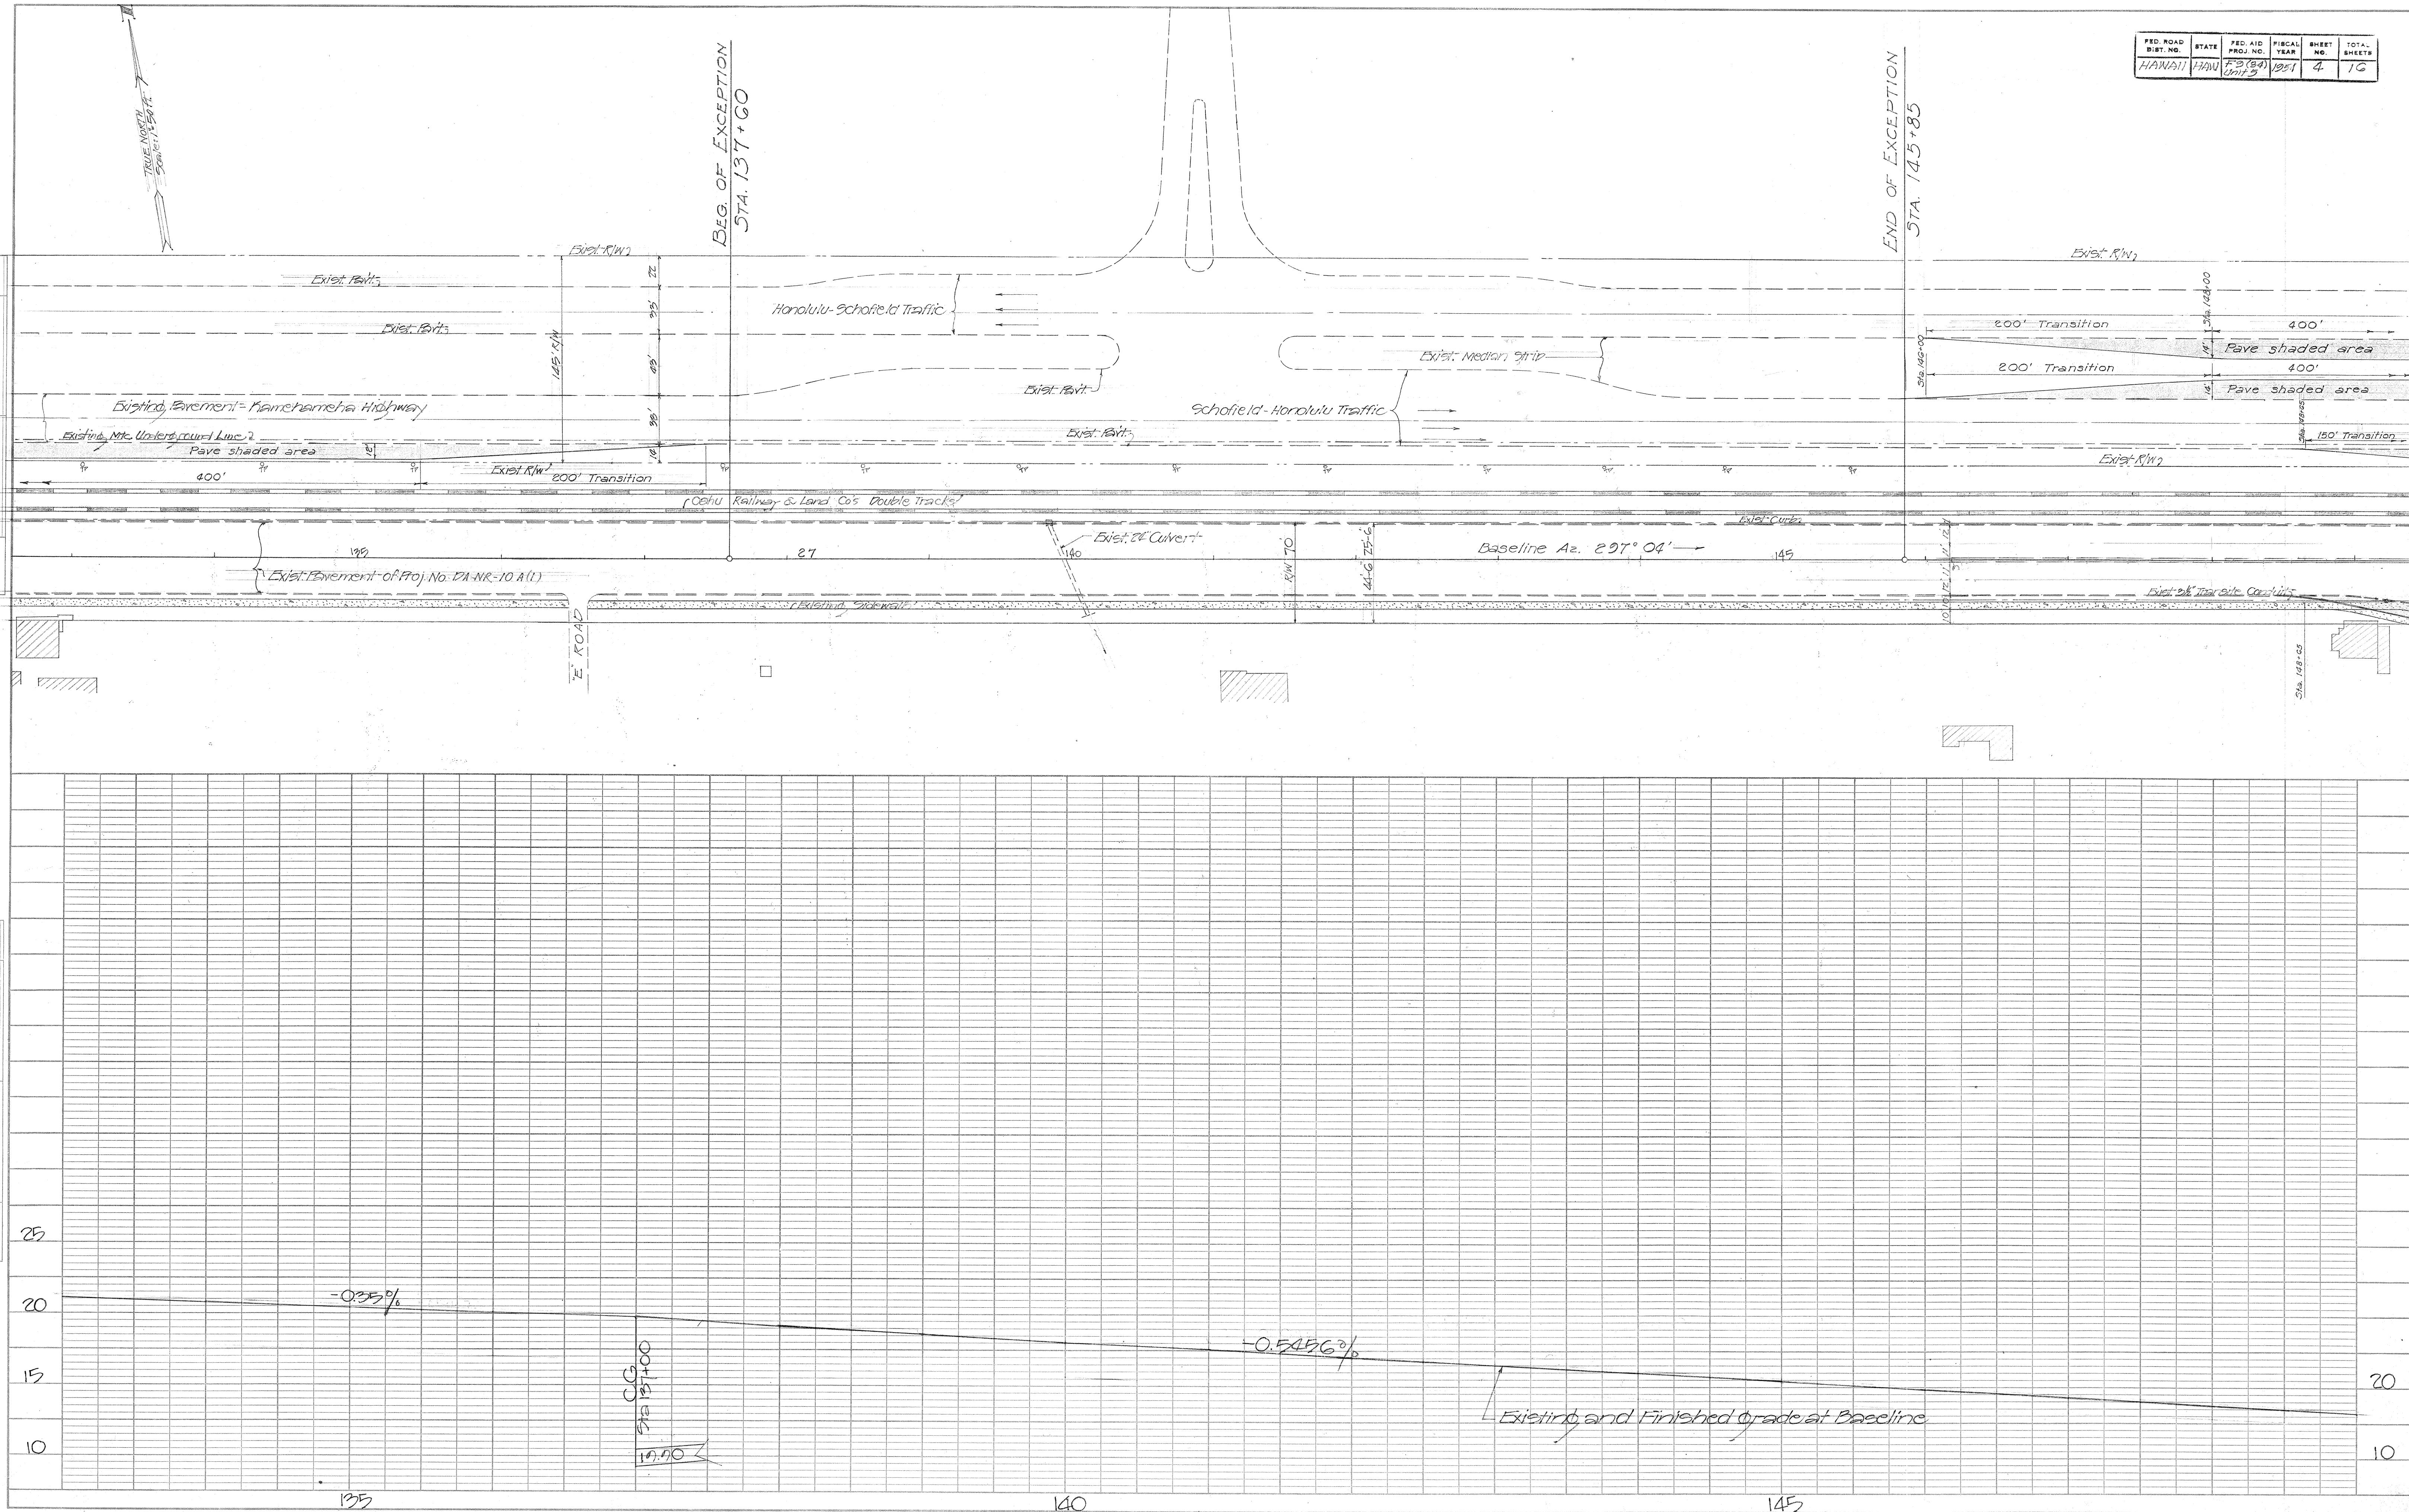

NOTE:
Striping of pavement shall be done by others
and is not a part of this contract.
Rehabilitation of Service Station and
moving of buildings within the Right-of-Way
will be performed under separate contract.


NOTE:
For further details at intersection
See Sheet No. 5530.7

FED. ROAD DIST. NO.	STATE	FED. AID PROJ. NO.	FISCAL YEAR	SHEET NO.	TOTAL SHEETS
HAWAII	HAWAII	FD-344 Unit 2	1951	5	10

5/28/51

PLAN	DATE	BY	DATE
SURVEYED			
ALIGNED			
CHECKED			
RT. OF WAY			
NO.			

PROFILE	DATE	BY	DATE
SURVEYED			
GRADES			
CHECKED			
B. M. NOTED			
STRUCTURE NOTATION			
NO.			

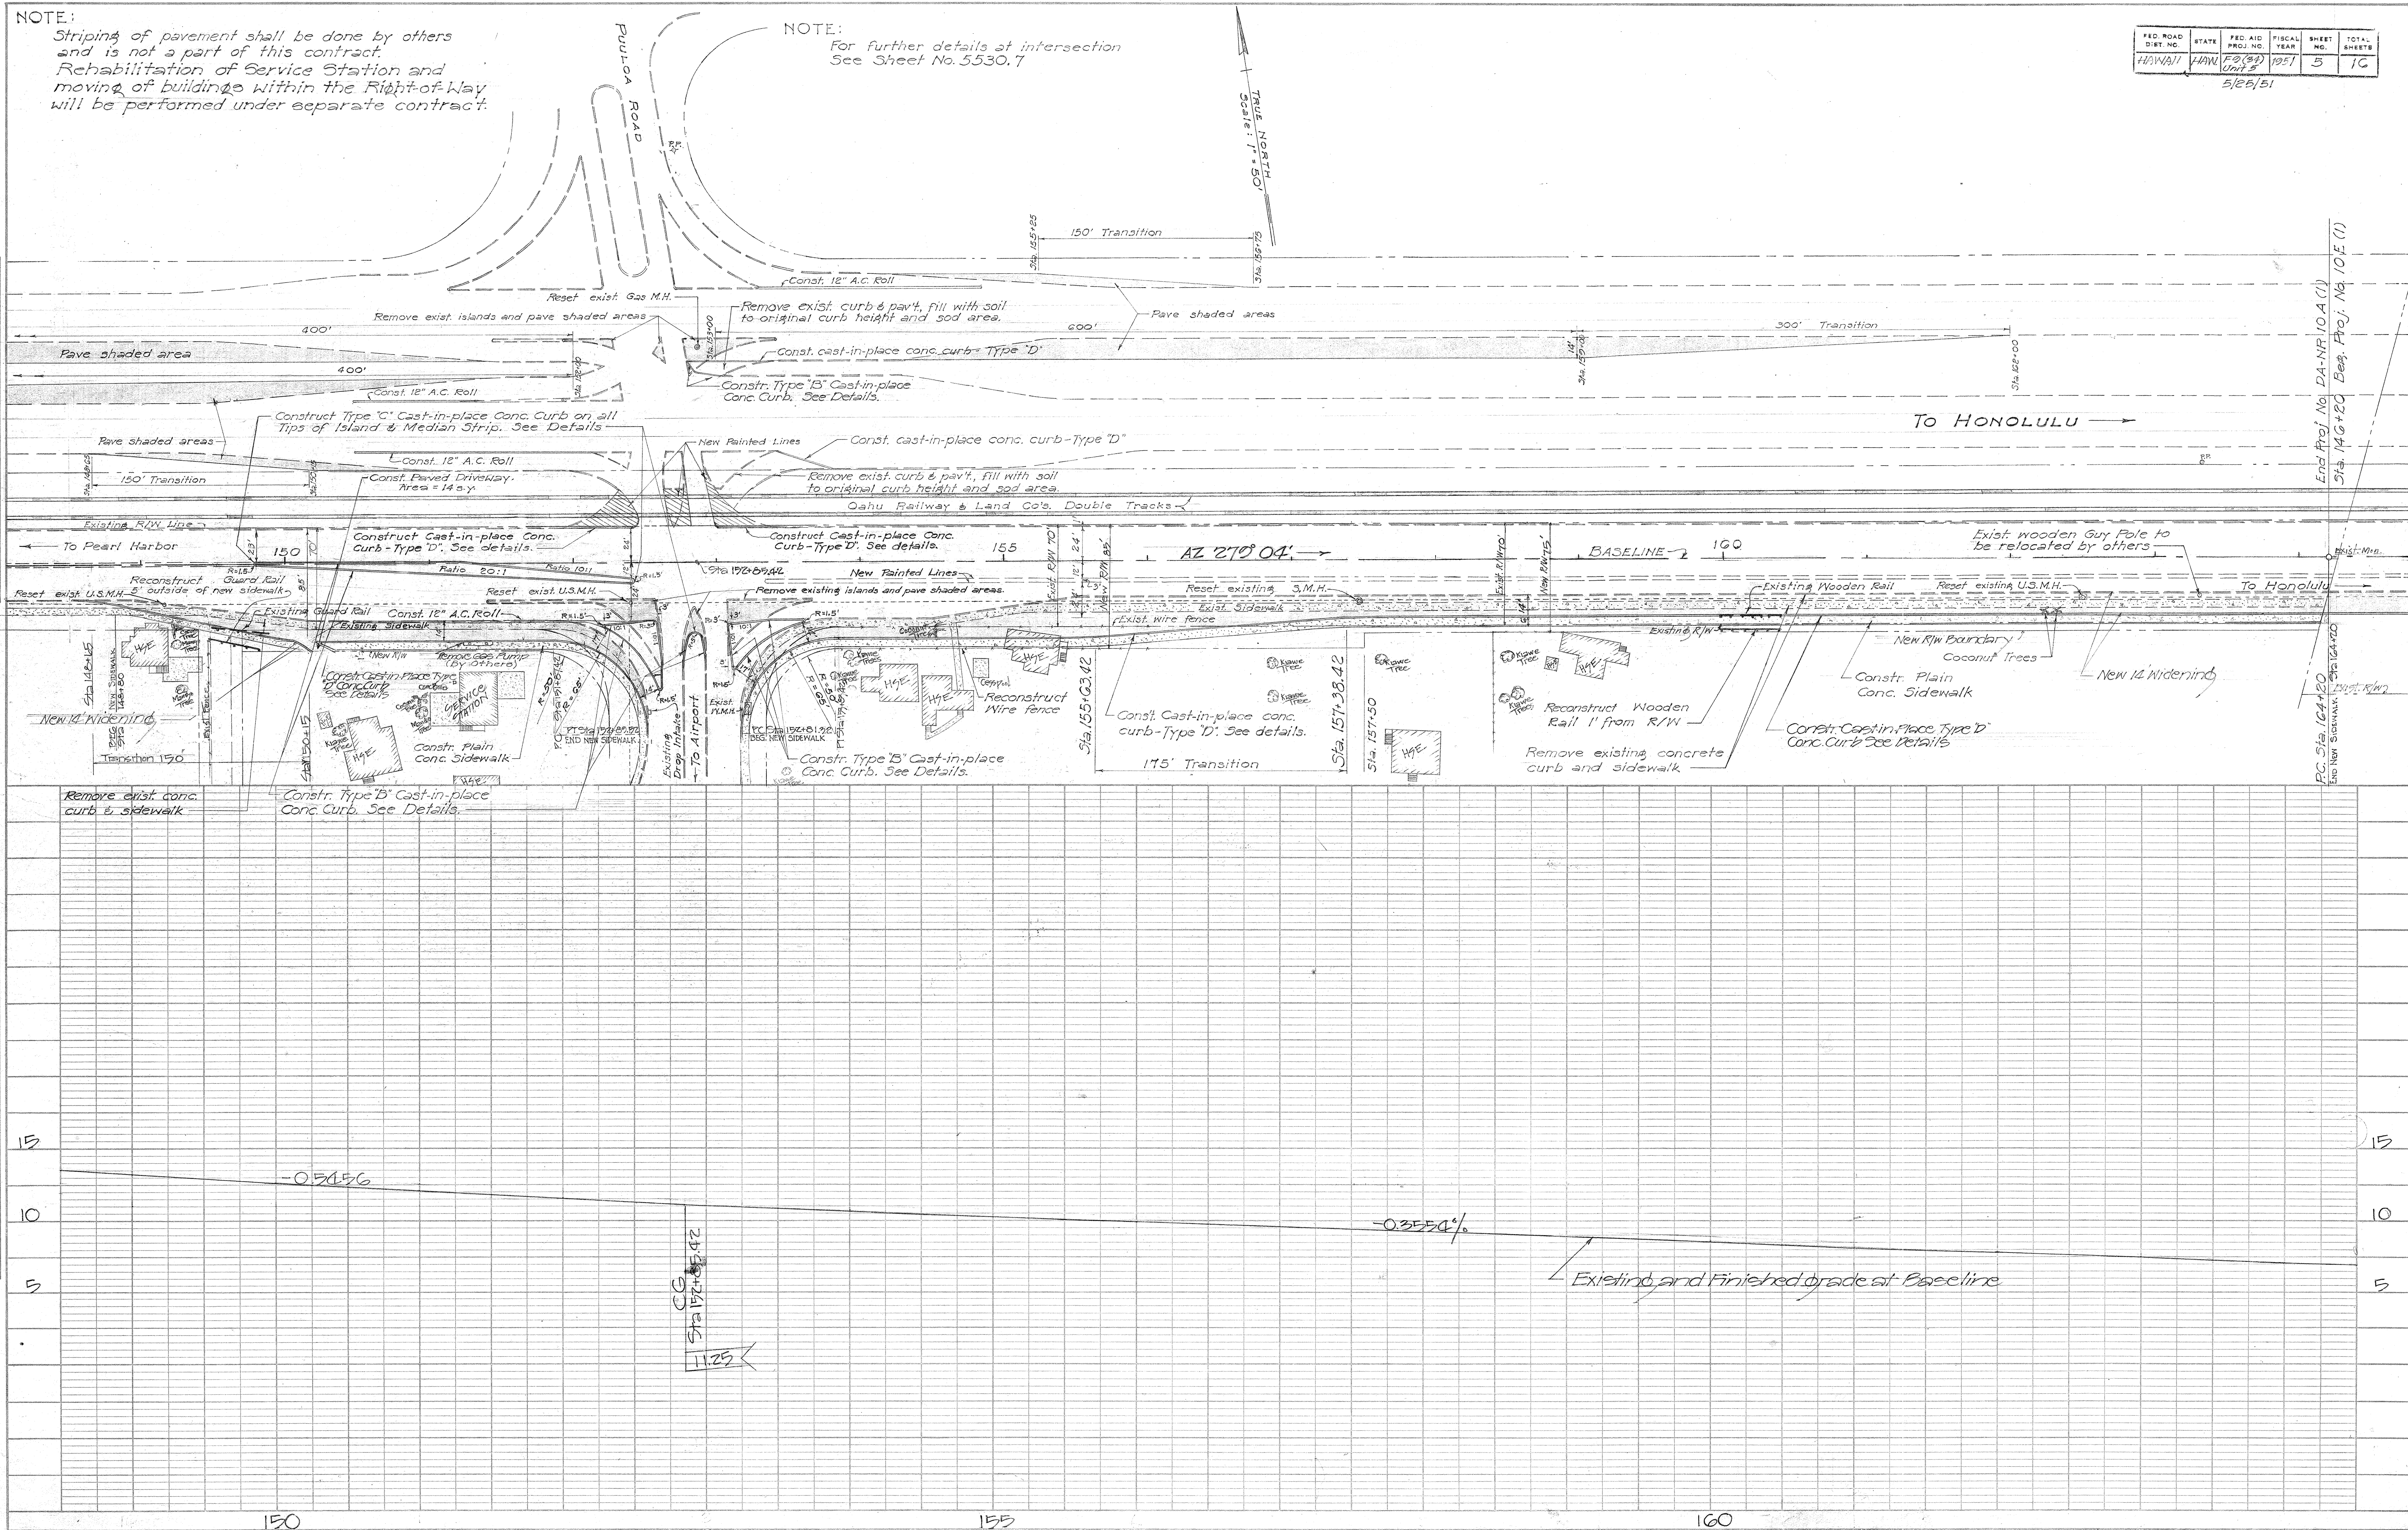

FILE NO.	STATE	FED. AID PROJ. NO.	FISCAL YEAR	SHEET NO.	TOTAL SHEETS
HAWAII	HAW	19(84)	1951	6	16

PLAN	DATE	BY
SURVEYED		
NOTE BOOK		
ALIGNMENT CHECKED		
RT. OF WAY CHECKED		
NO.		

PROFILE	DATE	BY
SURVEYED		
NOTE BOOK		
STRUCTURE NOTATIONS CHECKED		
NO.		

