



FED. ROAD DIST. NO.	STATE	PROJ. NO.	FISCAL YEAR	SHEET NO.	TOTAL SHEETS
HAWAII	HAW.	HWY-0-01-72	1972	15	43

FED. ROAD DIST. NO.	STATE	FED. AID PROJ. NO.	FISCAL YEAR	SHEET NO.	TOTAL SHEETS
HAWAII	HAW.	9-5(C)	1972	6	19


Note: Railing expansion joints are #4 at fixed bearing, #6 at expansion bearing.

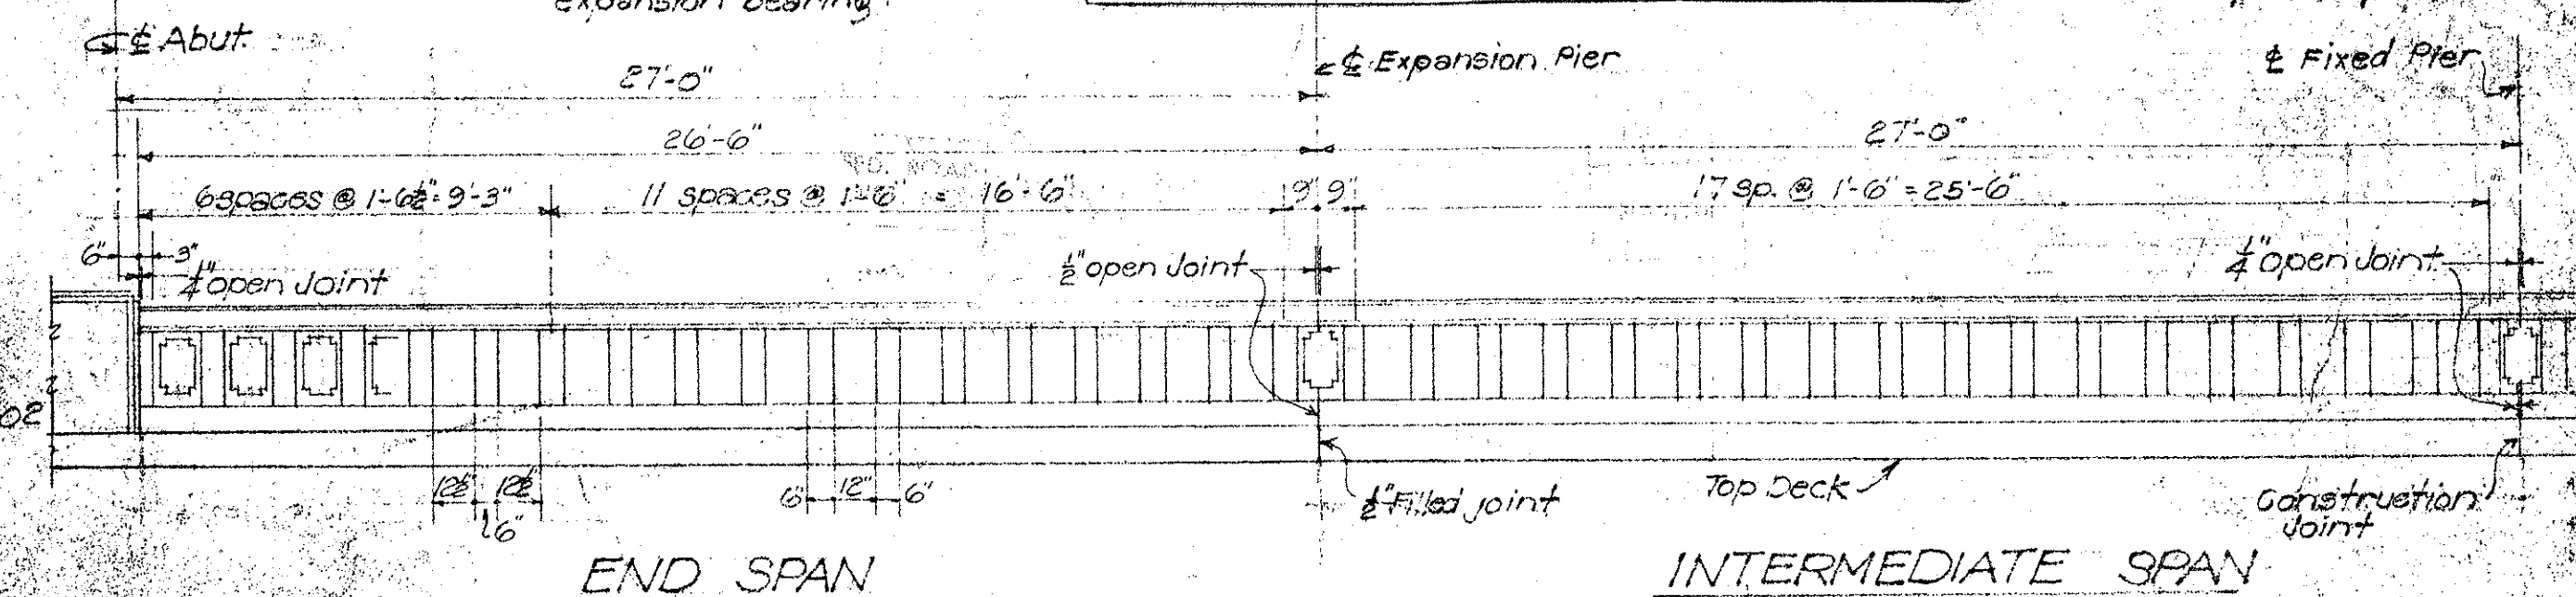


DETAIL OF RAILING
Scale 1/2" = 1'-0"

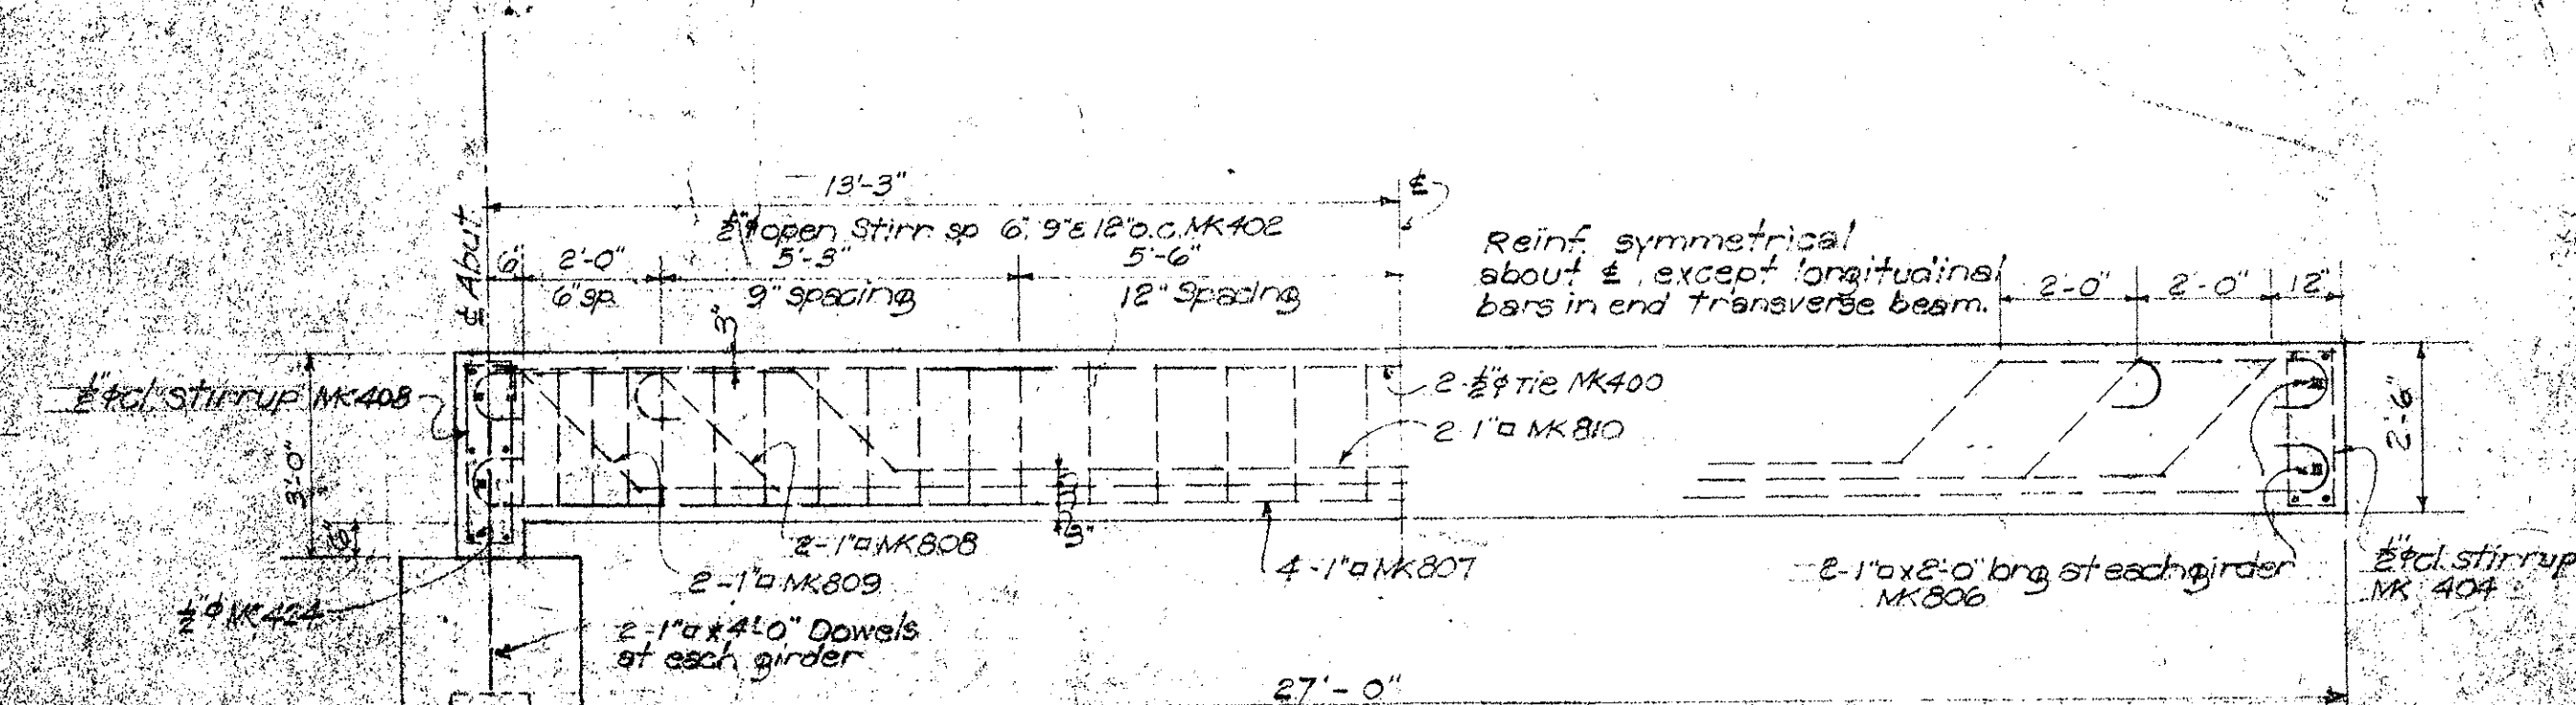


END SPAN GIRDER REINFORCING
Scale 1/2" = 1'-0"

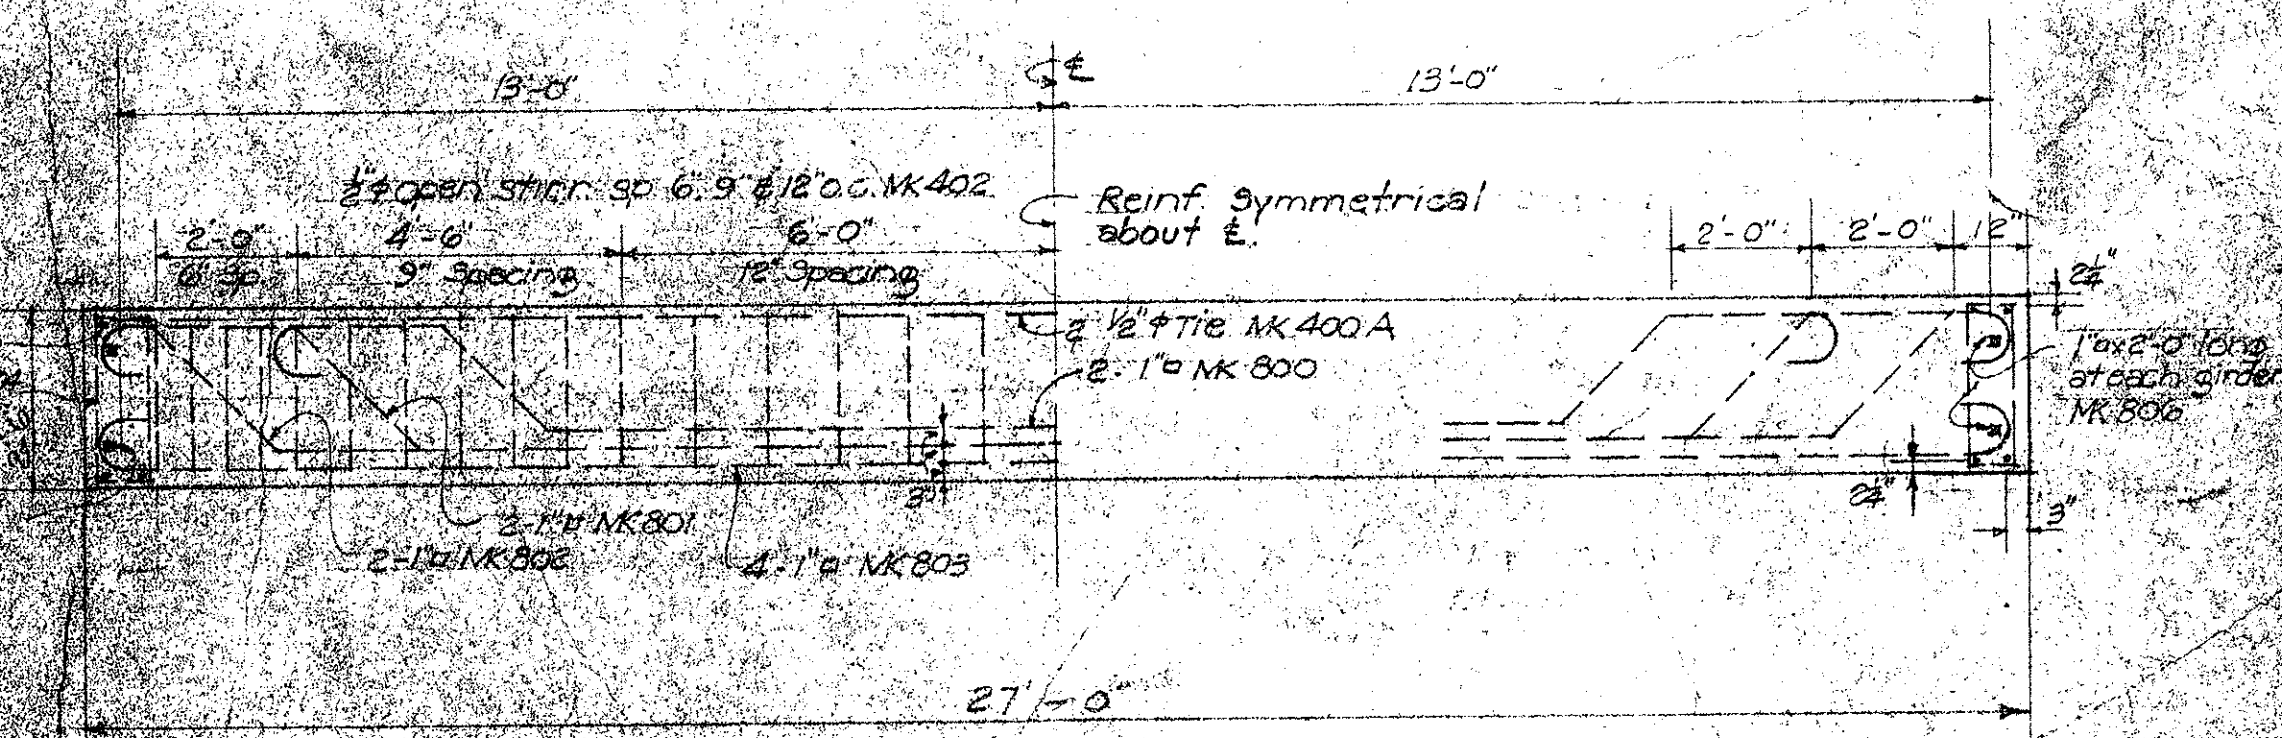


INTERMEDIATE SPAN GIRDER REINFORCING
Scale 1/2" = 1'-0"

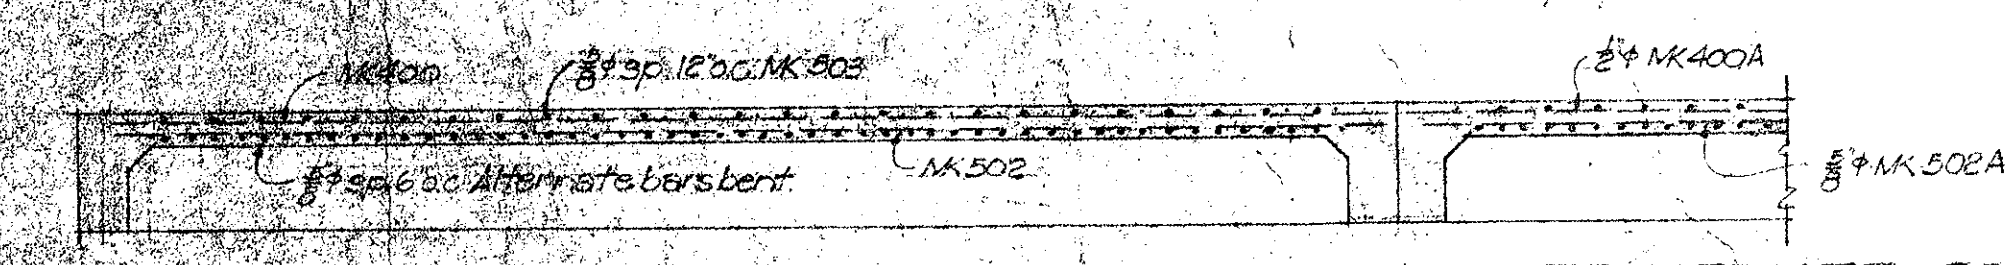

SECTION A-A
Scale 1/2" = 1'-0"

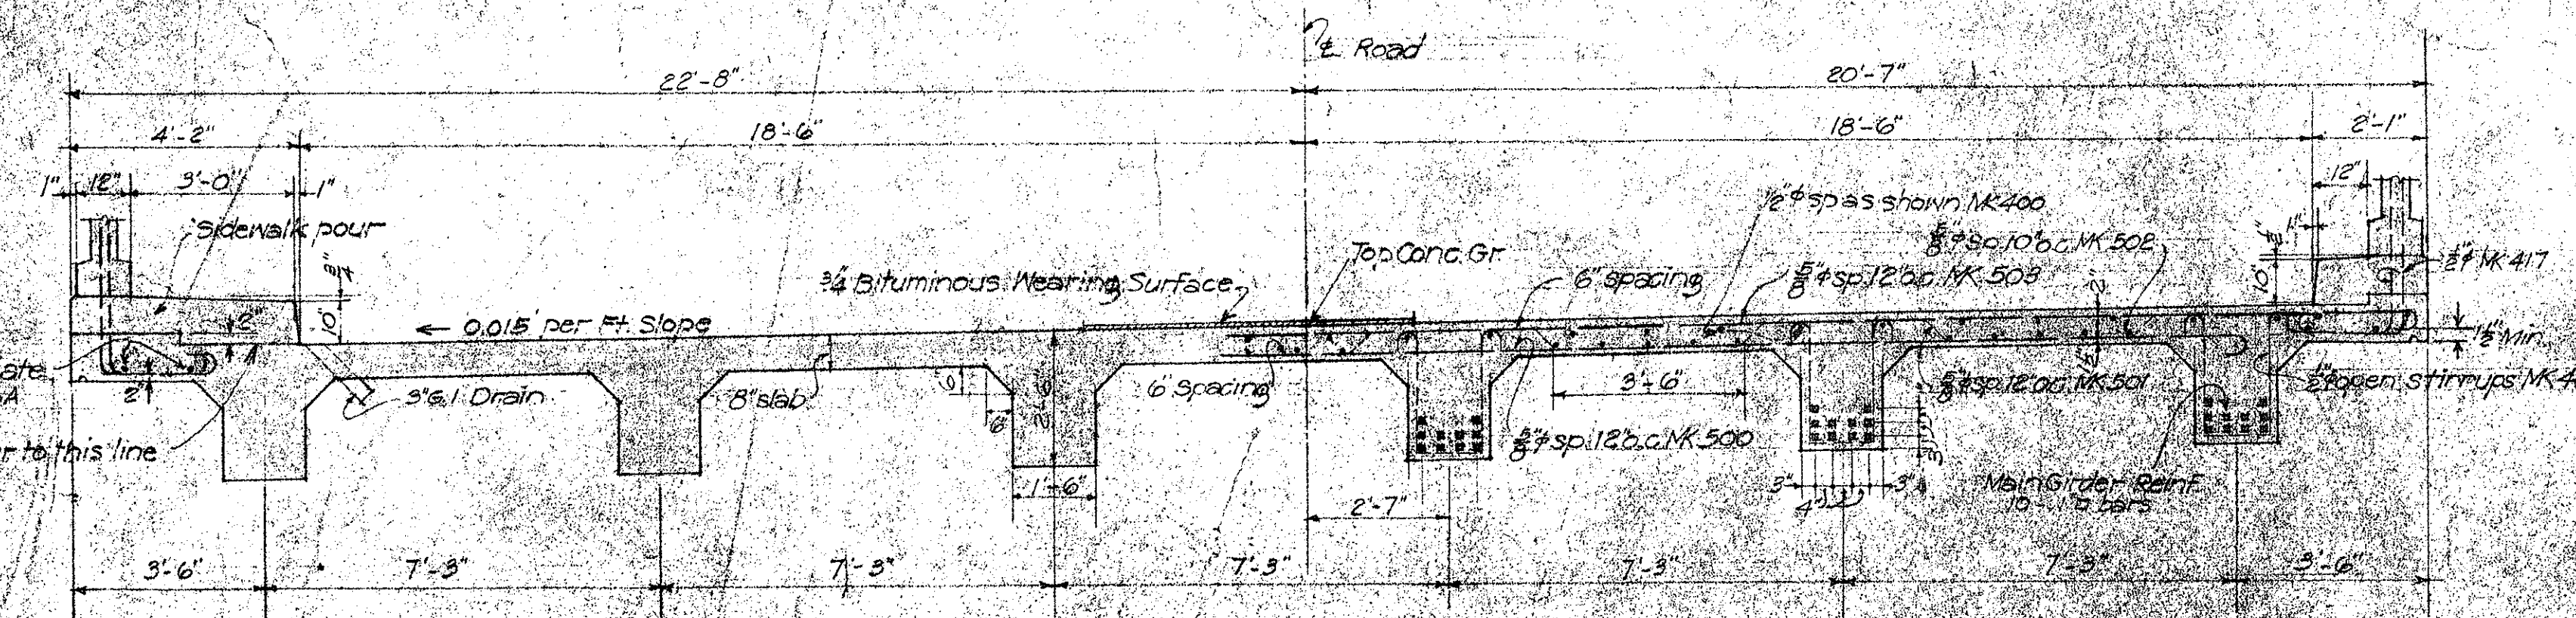

NORMAL SECTION B-B
Scale 1/2" = 1'-0"

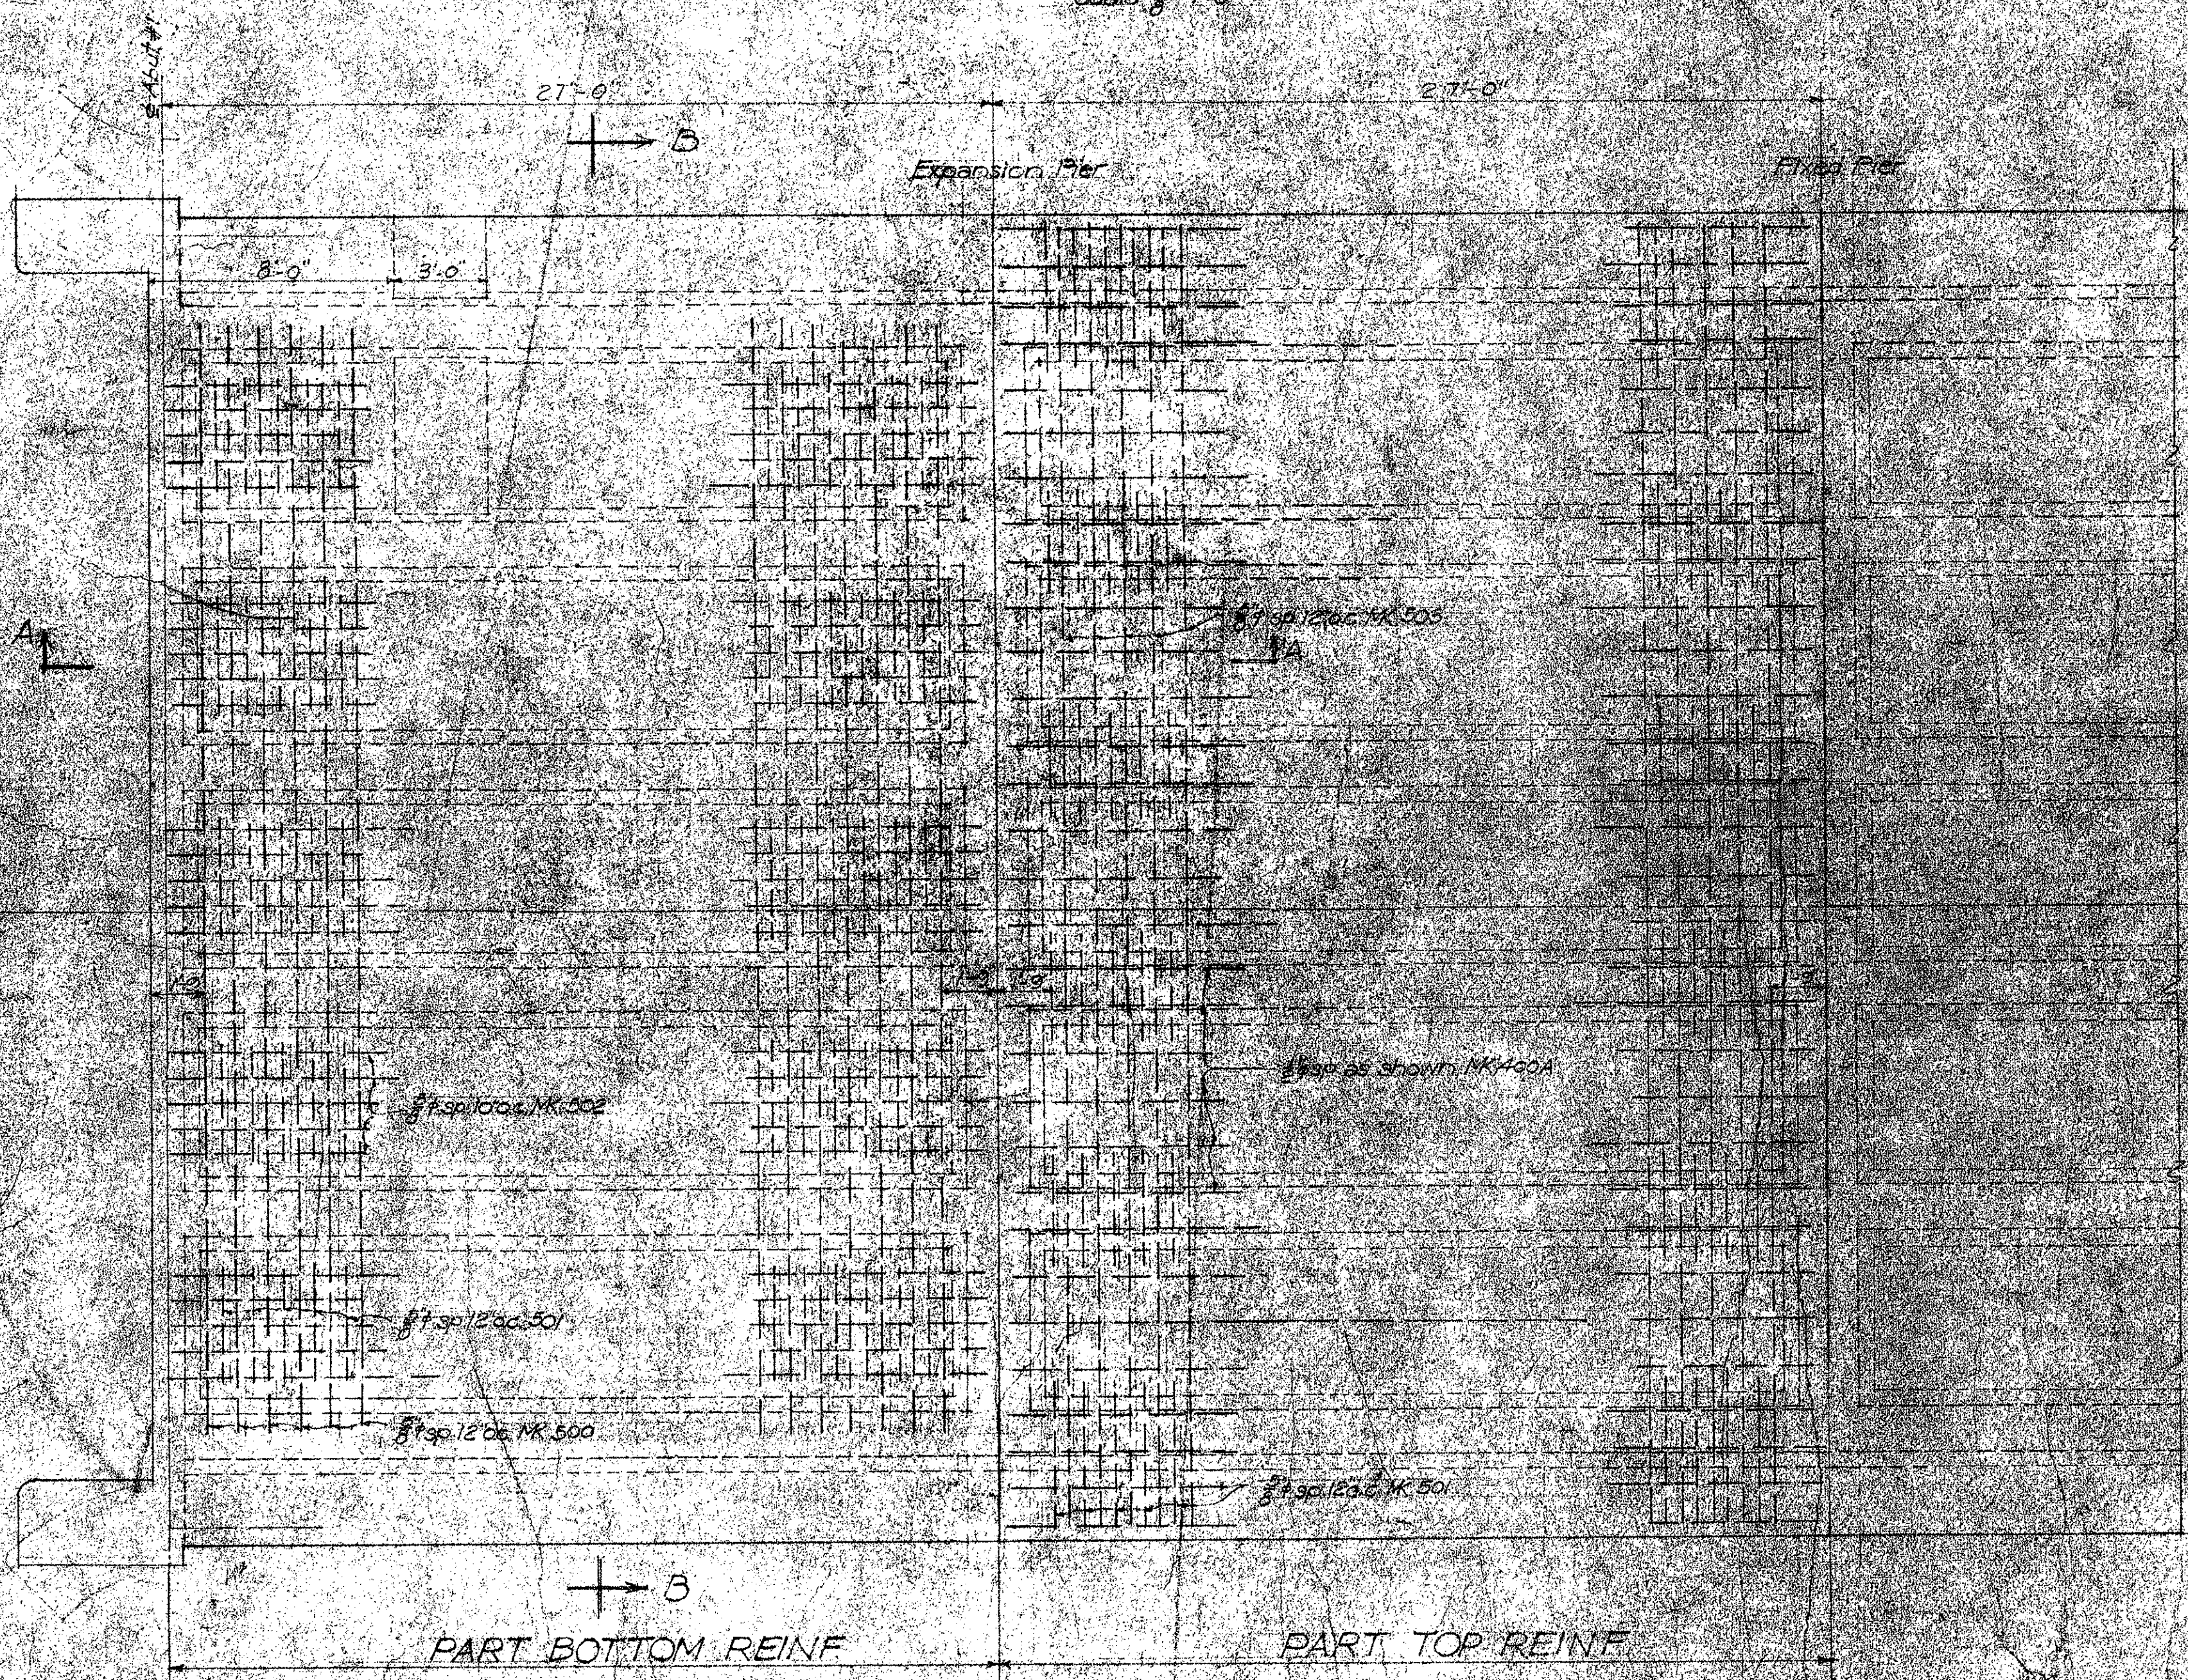




PLAN DECK REINFORCING
Scale 1/2" = 1'-0"

Note: For additional Deck Reinf. at Watermain Supports See 9h.2

THIS DRAWING IS IN PART ORIGINAL CONTRACT PLANS OF EXISTING BRIDGE NO 2 (OUTBOUND) FOR INFORMATION & GUIDANCE TO REPAIR WORKS

STATE OF HAWAII
DEPARTMENT OF TRANSPORTATION
HIGHWAYS DIVISION
REHABILITATION AND REPAIRS
TO MOANALUA BRIDGE
(OUTBOUND)
KAMEHAMEHA HIGHWAY
PROJ. NO HWY-0-01-72
NOV. 1971
SHEET No 2 OF 4 SHEETS

ORIGINAL
DESIGNED BY
CHECKED BY
QUANTITIES BY
NOTE BOOK
SHEET NO. 2

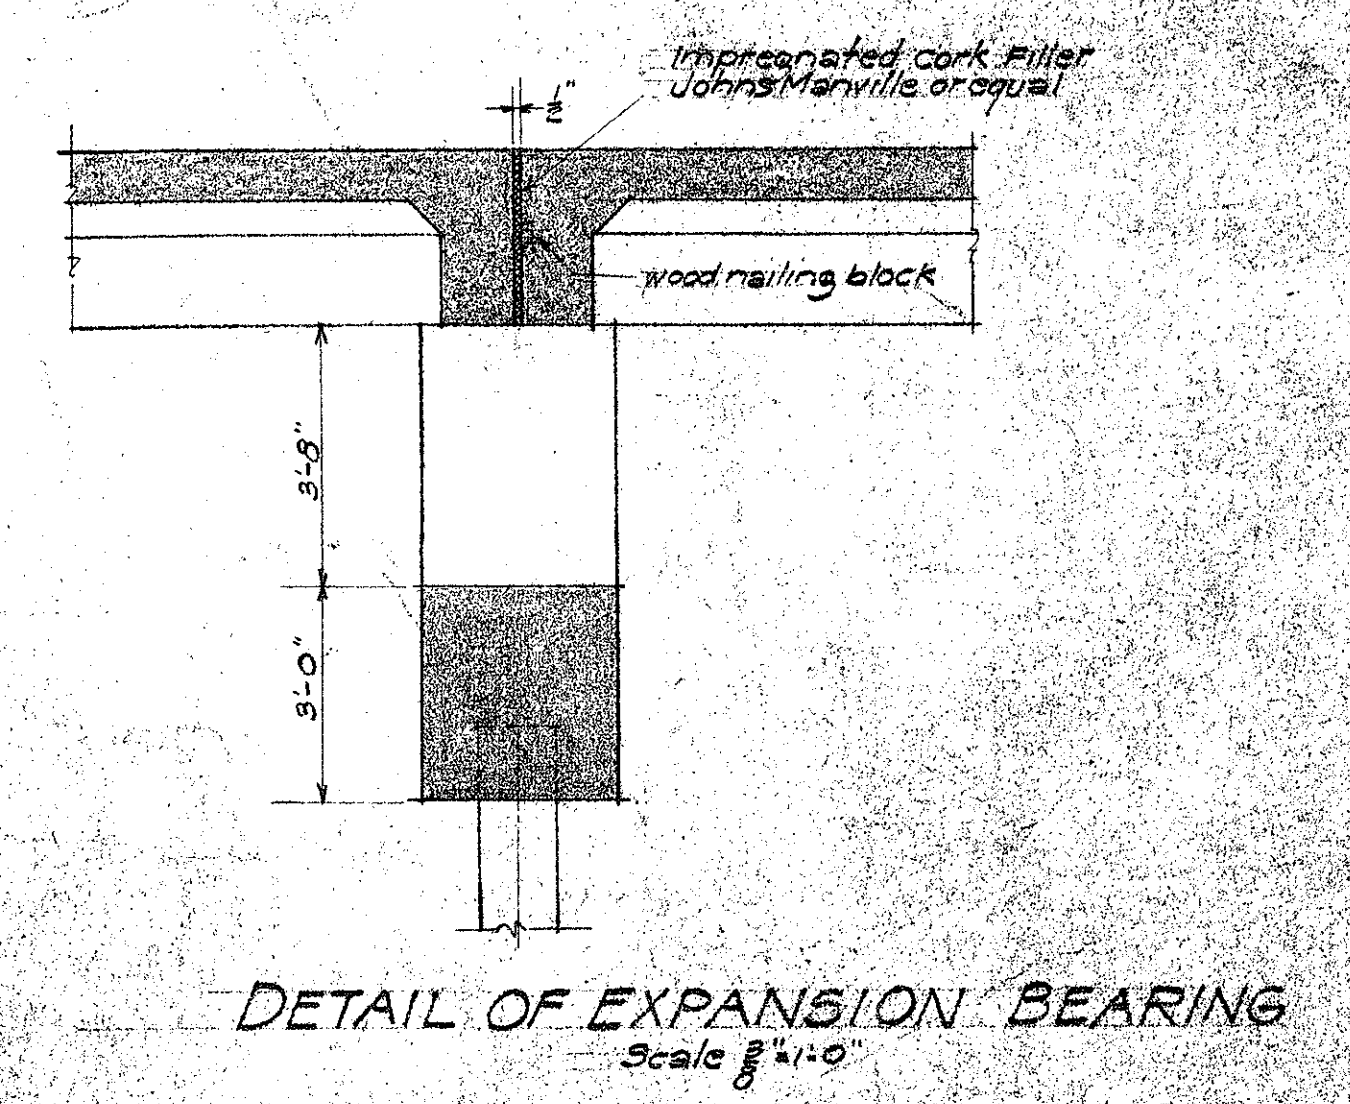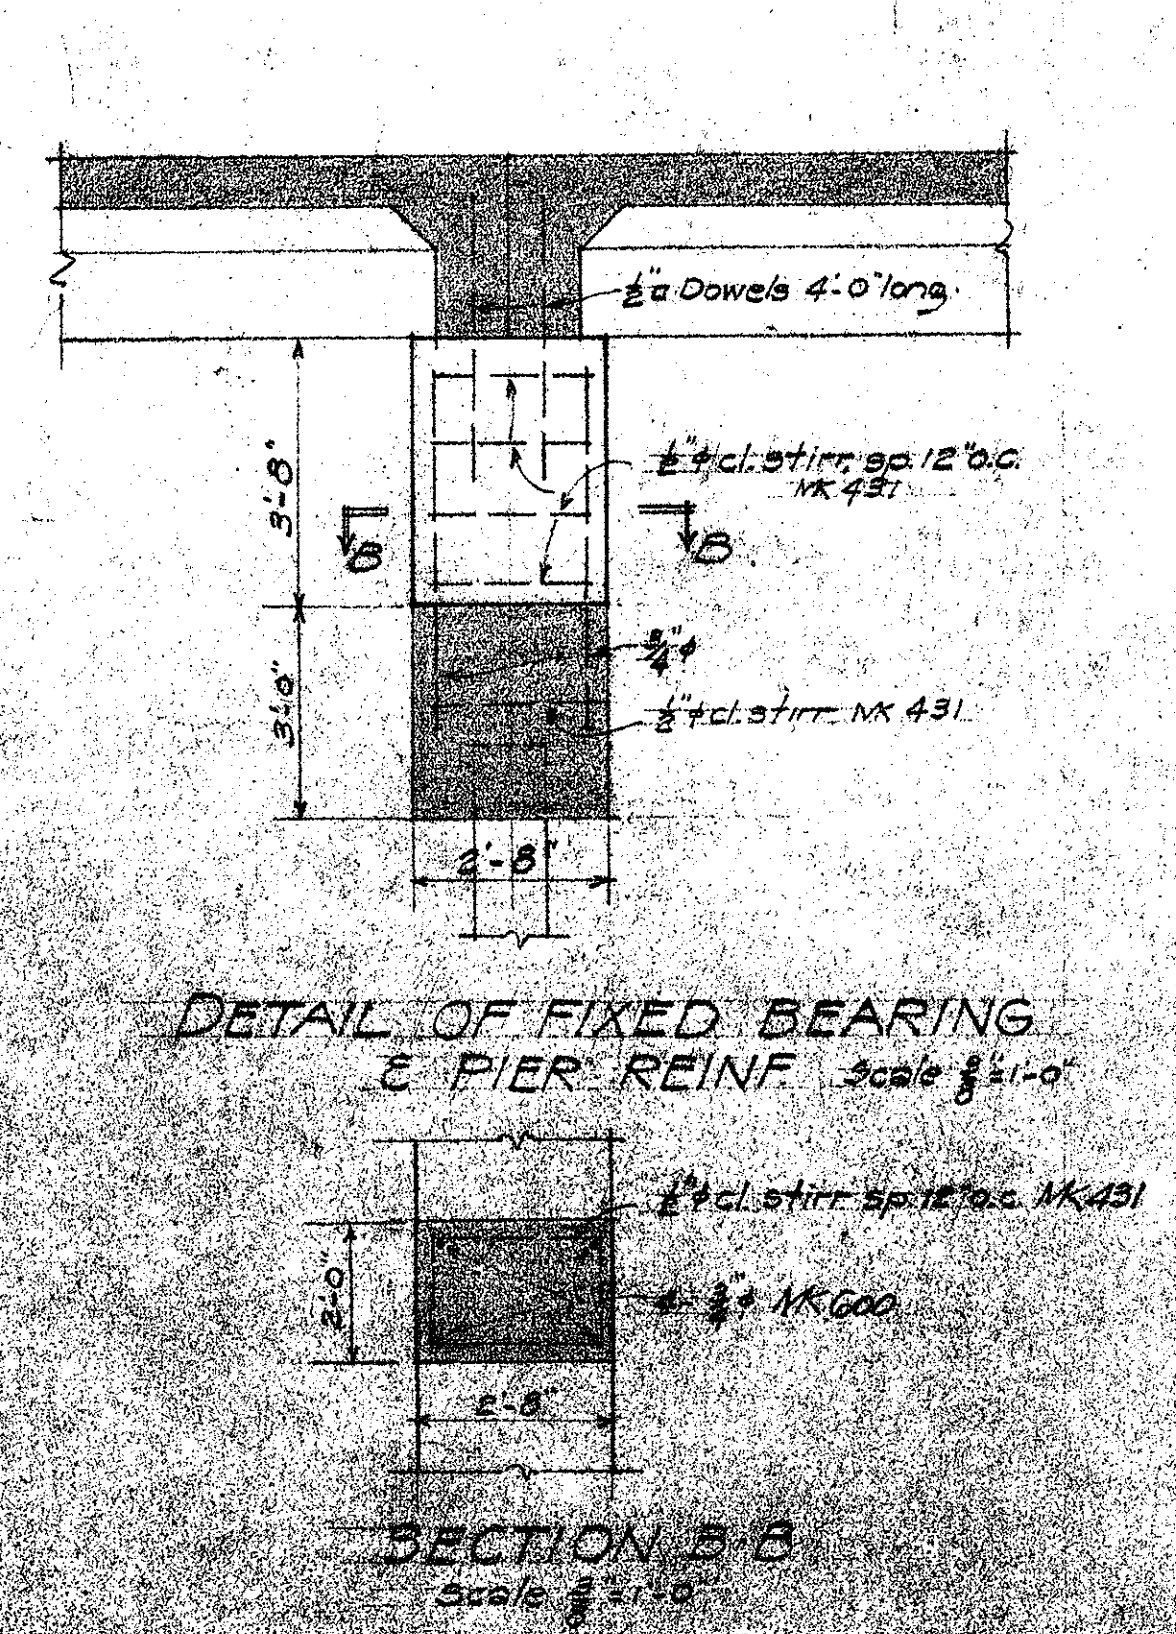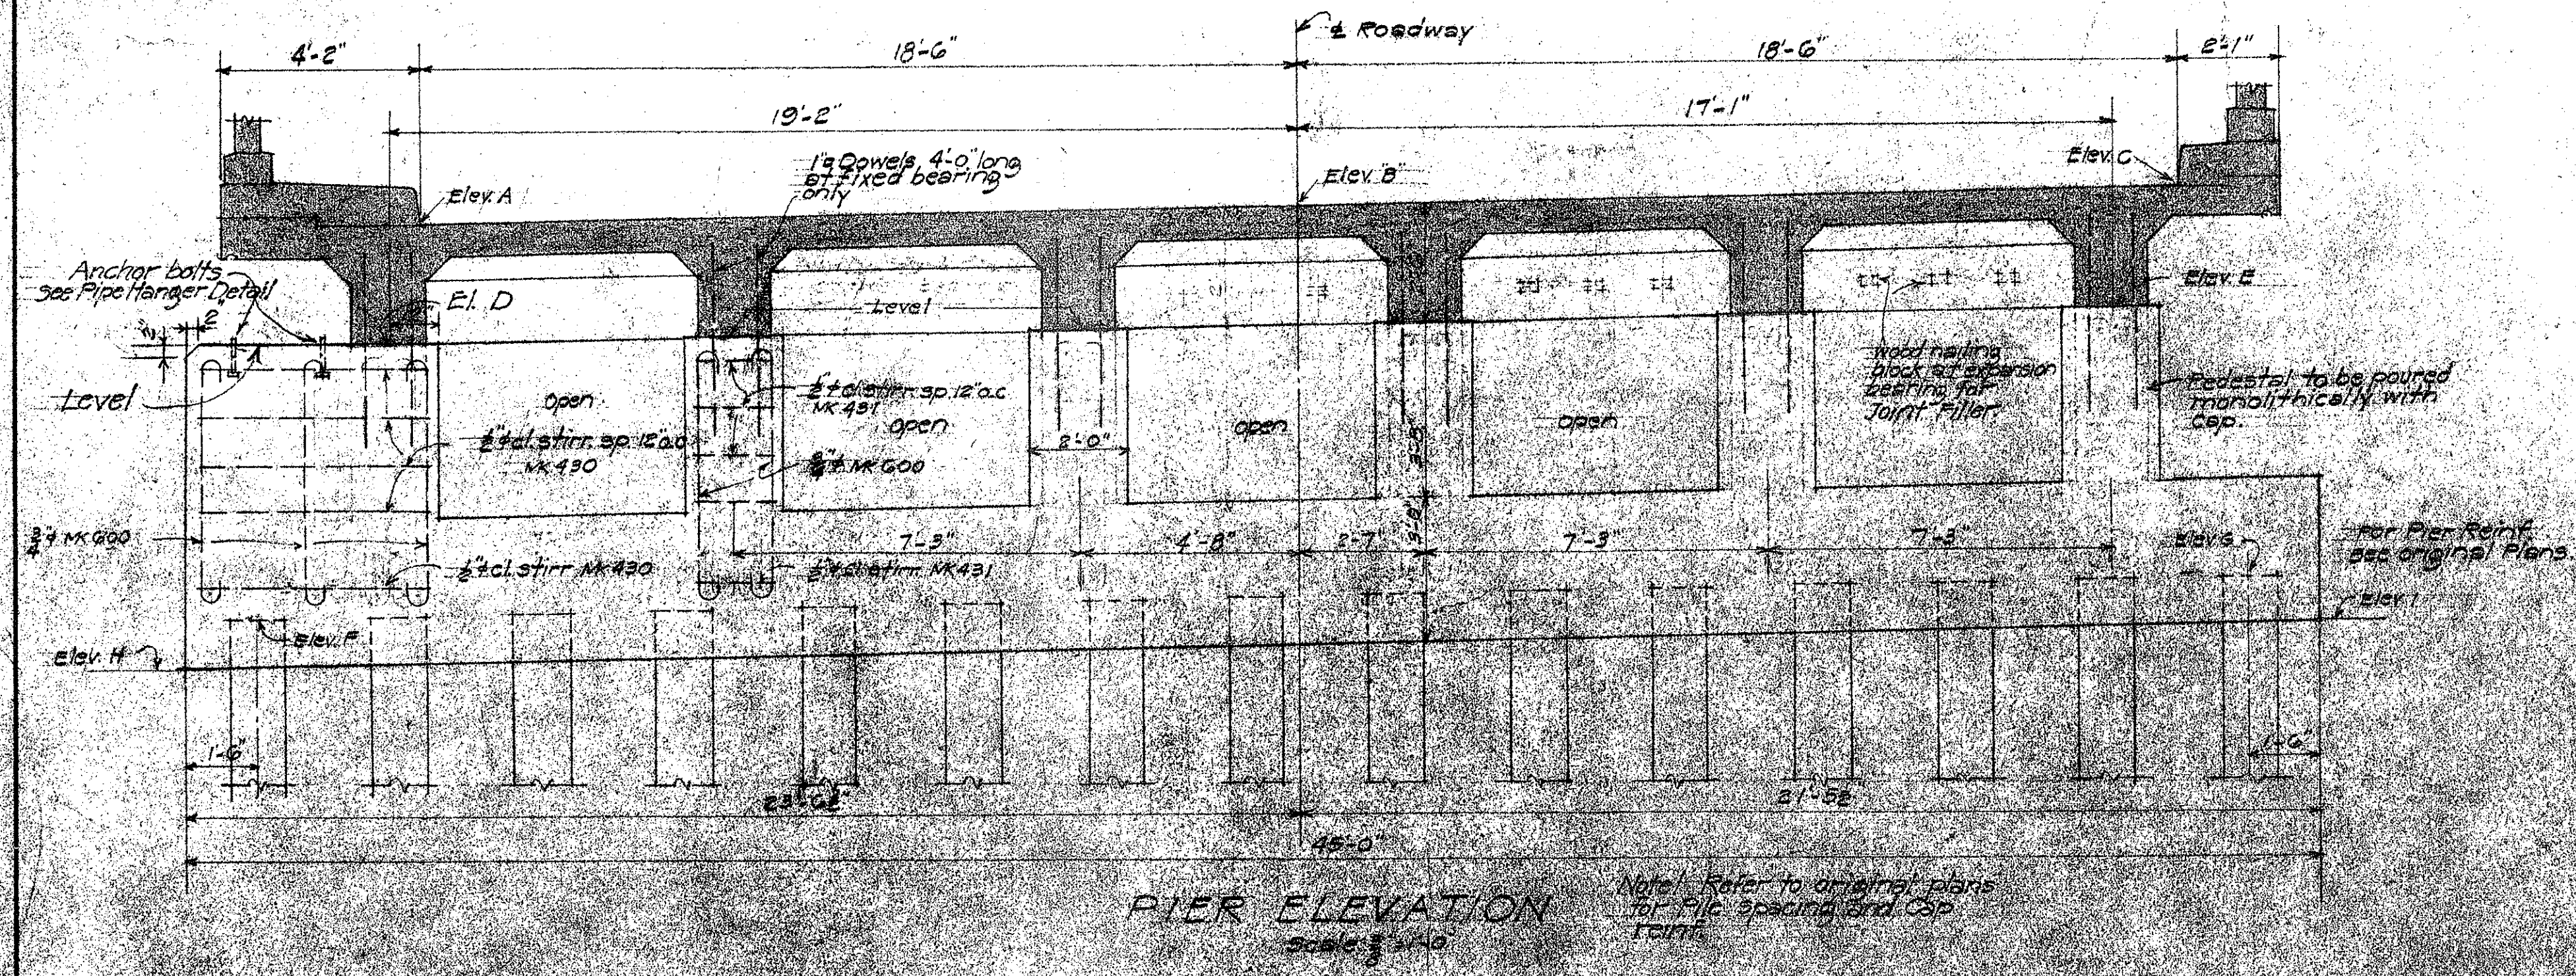

PIER ELEVATION Along e Pier Bearing



REVISIONS



THIS DRAWING IS IN PART ORIGINAL CONTRACT PLANS OF EXISTING BRIDGE NO. 2 (OUTBOUND) FOR INFORMATION AND GUIDANCE TO REPAIR WORKS.

STATE OF HAWAII
DEPARTMENT OF TRANSPORTATION
HIGHWAYS DIVISION






REHABILITATION AND REPAIRS
TO MOANALUA BRIDGE
(OUTBOUND)

KAMEHAMEHA HIGHWAY
PROJ. NO. HWY-0-01-72
NOV. 1971

SHEET No 3 OF 4 SHEETS

FED. ROAD DIST. NO.	STATE	FED. AID PROJ. NO.	FISCAL YEAR	SHEET NO.	TOTAL SHEETS
HAWAII	HAWAII	3A-EAP 1944	1944	3A	

Revised Jan. 1944

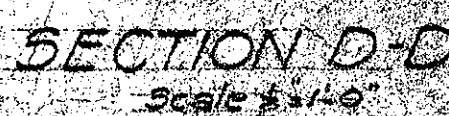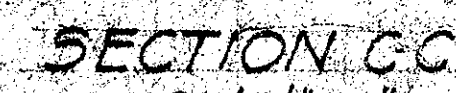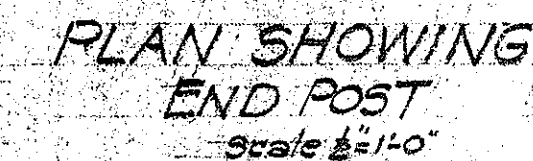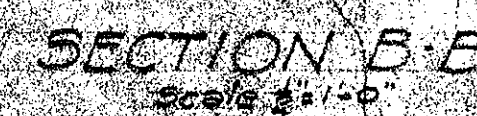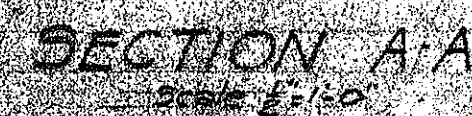

STATE OF HAWAII
DEPARTMENT OF TRANSPORTATION
HIGHWAYS DIVISION

REHABILITATION AND REPAIRS
TO MOA JALUA BRIDGE
(OUTBOUND)

KAMEHAMEHA HIGHWAY
PROJ. NO HWY-0-01-72 NOV, 1971

SHEET NO. 4 OF 4 SHEETS