


FED. ROAD DIST. NO.	STATE	FED. AID PROJ. NO.	FISCAL YEAR	SHEET NO.	TOTAL SHEETS
HAWAII	HAW.	HI-1(196)16	1979	9	236

LEGEND

2500' Finish Grade Elevation


Mauka Fr. Rd. @
P.O.C. Sta. 39+16.81
Valkenburgh St. @
Sta. 11+33.95

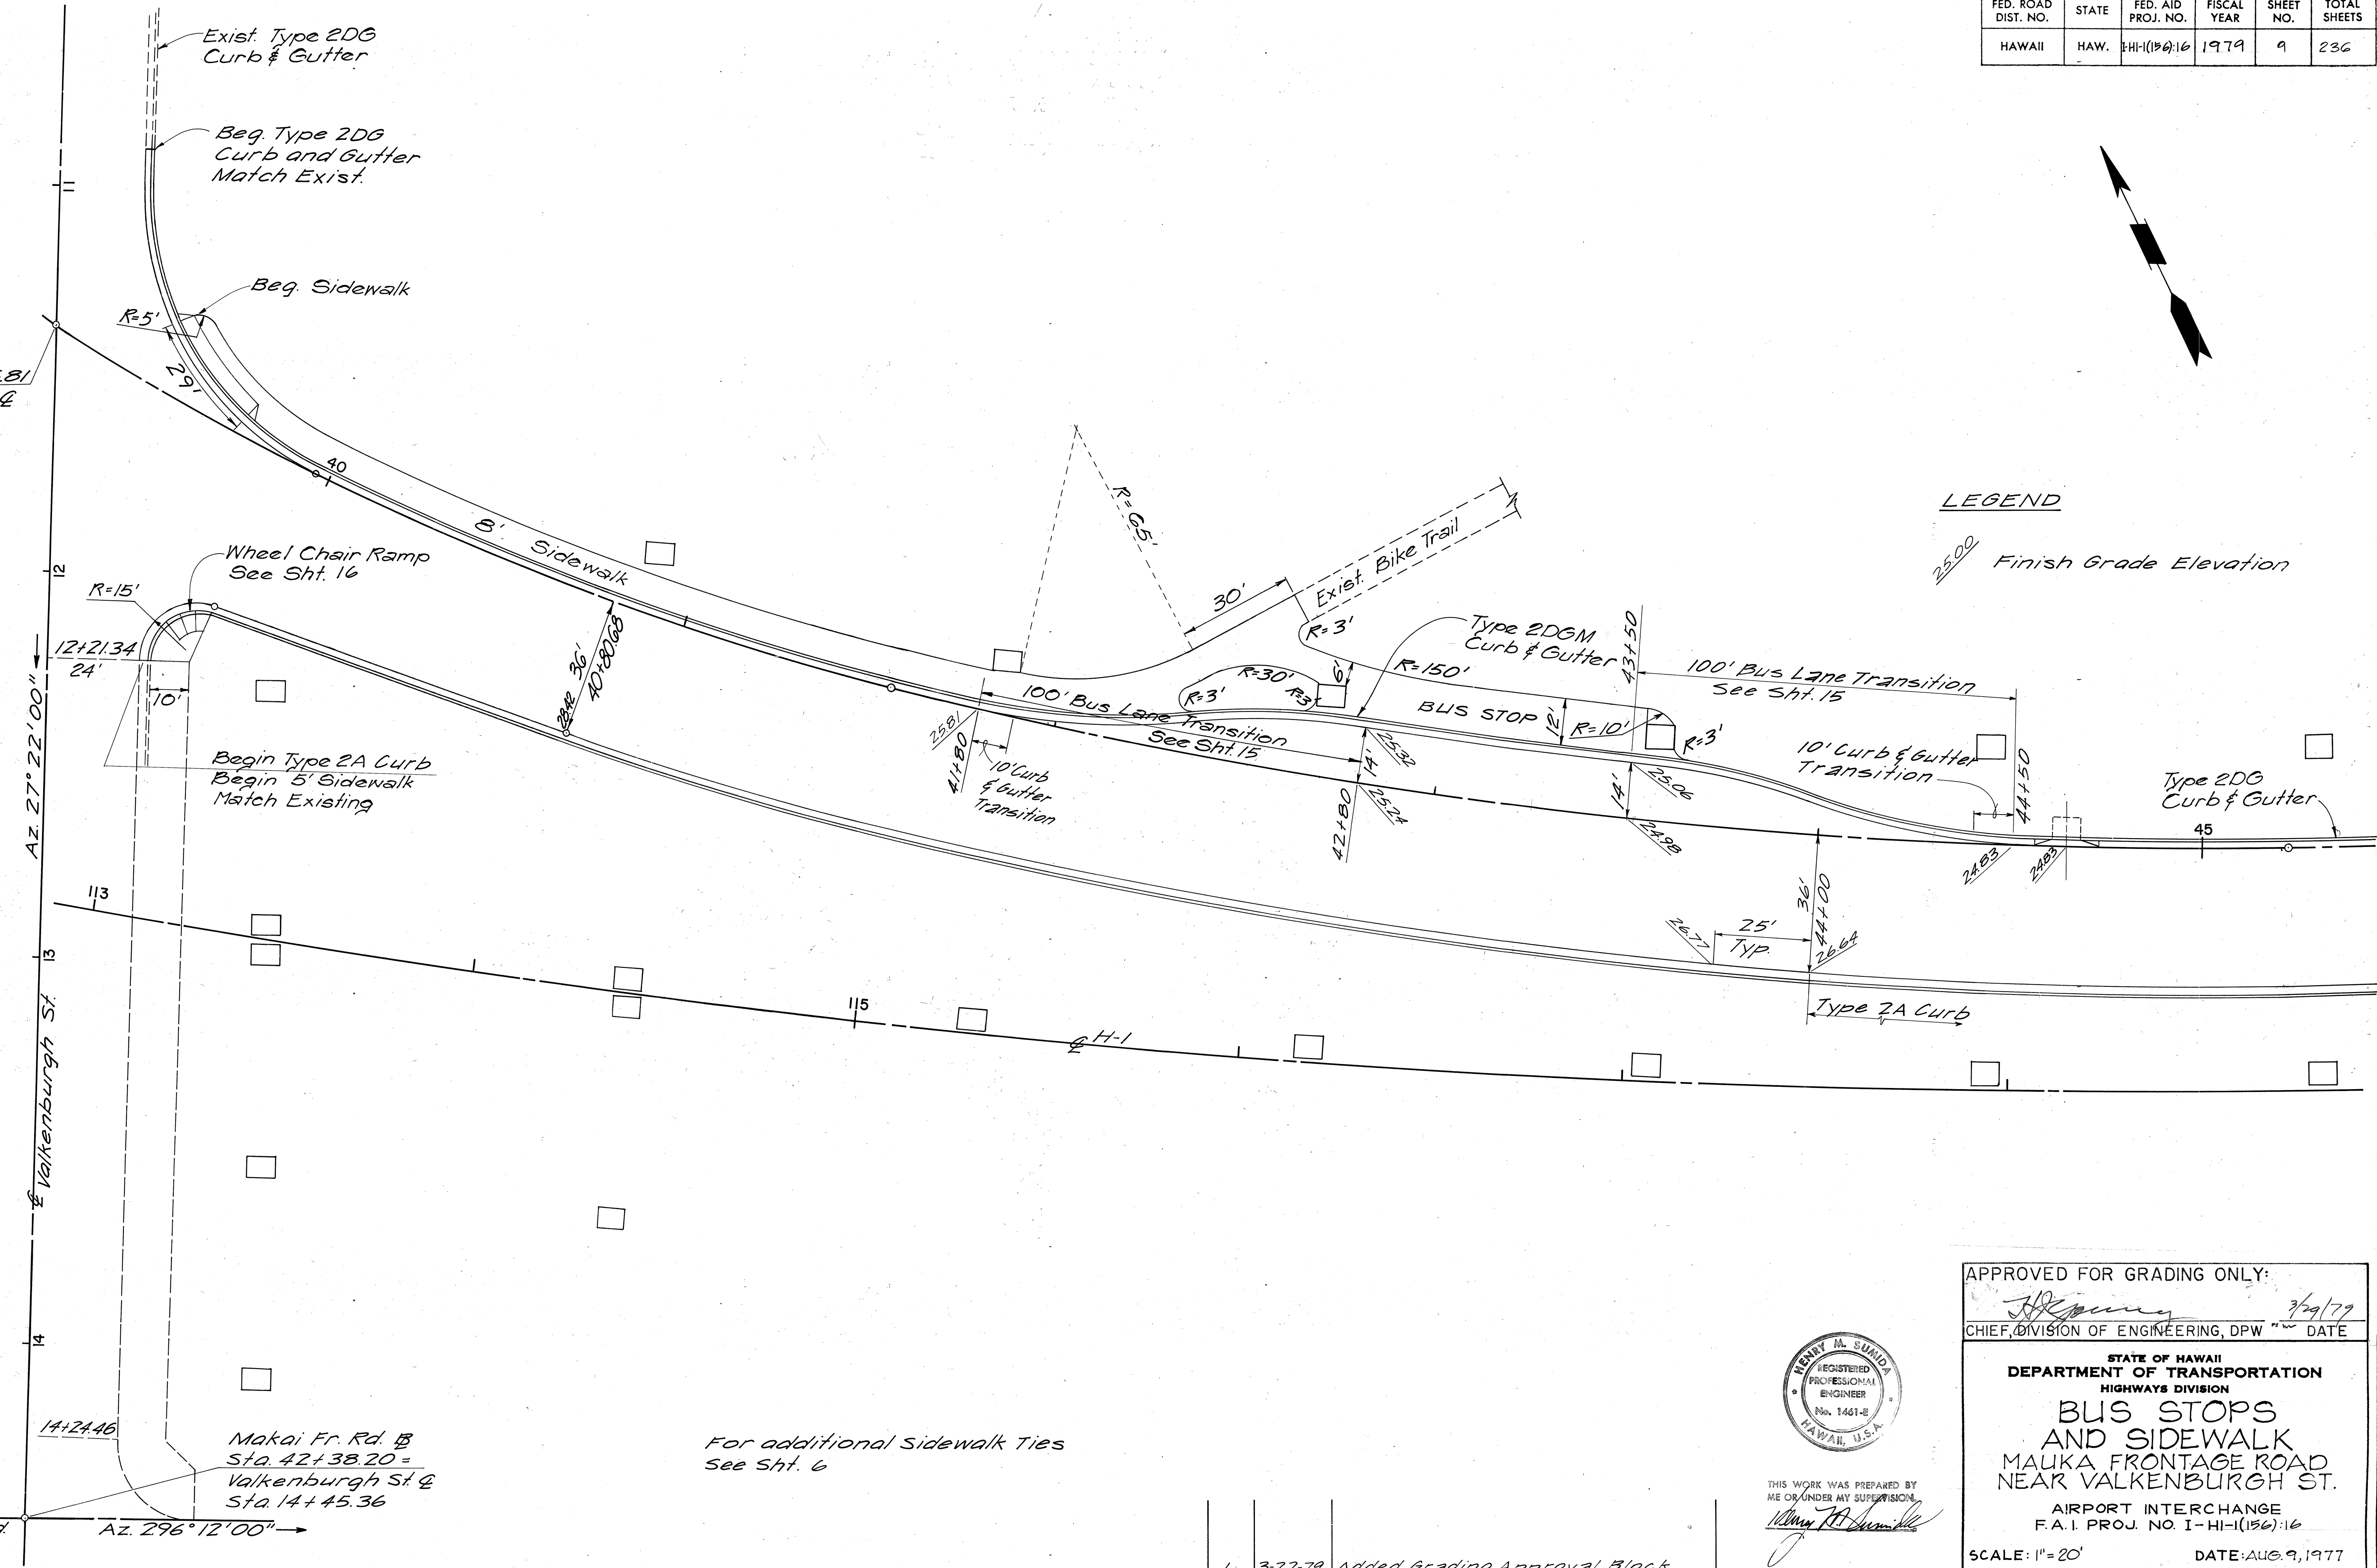

Begin Type 2A Curb
Begin 5' Sidewalk
Match Existing

For additional Sidewalk Ties
See Sht. 6

ORIGINAL PLAN	DATE
SURVEY PLOTTED BY	DATE
DRAWN BY	DATE
TRACED BY	DATE
DESIGNED BY	DATE
CHECKED BY	DATE

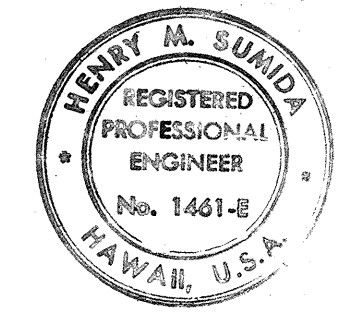

THIS WORK WAS PREPARED BY
ME OR UNDER MY SUPERVISION
Henry M. Sumida

APPROVED FOR GRADING ONLY:

[Signature] 3/29/79
CHIEF, DIVISION OF ENGINEERING, DPW DATE

STATE OF HAWAII
DEPARTMENT OF TRANSPORTATION
HIGHWAYS DIVISION
**BUS STOPS
AND SIDEWALK**
MAUKA FRONTAGE ROAD
NEAR VALKENBURGH ST.
AIRPORT INTERCHANGE
F.A.I. PROJ. NO. I-HI-1(196)16
SCALE: 1"=20' DATE: AUG. 9, 1977
SHEET No. 1 OF 1 SHEETS

NO.	DATE	REVISION
1	3-22-79	Added Grading Approval Block