

FED. ROAD DIST. NO.	STATE	FED. AID PROJ. NO.	FISCAL YEAR	SHEET NO.	TOTAL SHEETS
HAWAII	HAW.	HI-1(196):16	1979	17	236

SIDEWALK SCHEDULE

		Item No.	608 0200	608 6000
			4" Plain Concrete Sidewalk S.R.YD	6" Concrete Sidewalk C.U.YD
STATION		DESCRIPTION		
FROM	TO			
39+45 Mauka F.R.-Lt.	42+65 Mauka F.R.-Lt.	8' Sidewalk Lt. Mauka F.R.	292	32.4
42+35 Mauka F.R.-Lt.	43+60 Mauka F.R.-Lt.	Bus Stop Platform Lt. Mauka F.R.	143	15.9
15+40.15 Valkenburgh-Lt.	8+70 Aolele-Lt.	5' Sidewalk Rt. Makai F.R.	1513	168.1
138+09 H-1 E -Rt.	138+45 H-1 E -Rt.	Island Lt. Future Aolele St.	14	1.6
117+81 Makai F.R.-Rt.	7+52.7 Main St.-Lt.	5' Sidewalk Lt. Main St.	74	8.2
7+52.7 Main St.-Rt.	119+13 Makai F.R.-Rt.	5' Sidewalk Rt. Main St.	88	9.8
123+18 H-1 E -Lt.	124+14 H-1 E -Lt.	Bus Stop Platform Lt. Mauka F.R.	127	14.1
123+70 H-1 E -Rt.	18+67.23 Elliott St.-Lt.	5' Sidewalk Lt. Elliott St.	36	4.0
18+70.30 Elliott St.-Rt.	125+49 H-1 E -Rt.	5' Sidewalk Rt. Elliott St.	31	3.4
124+94.5 H-1 E	125+04 H-1 E	Sidewalk, Median	52	5.8
137+25 H-1 E -Lt.	138+31 H-1 E -Lt.	Bus Stop Platform Lt. Mauka F.R.	153	17.0
131+75 H-1 E -Rt.	8+12 Aolele St.-Lt.	5' Sidewalk Lt. Aolele St.	50	5.6
8+08 Aolele St.-Rt.	133+50 H-1 E -Rt.	5' Sidewalk Rt. Aolele St.	65	7.2
132+83.8 H-1 E	132+98 H-1 E	Sidewalk Median	55	6.1
12+21.34			13	1.4
Totals			2706	300.6


CURB AND GUTTER SCHEDULE

		Item No.	609 2010	609 2020	609 2710	609 2720	609 2725	609 6000
			Curb, Type 2A L.F.	Curb, Type 2D L.F.	Curb & gutter, Type 2A L.F.	Curb & gutter, Type 2D L.F.	Curb & gutter, Type 2D-M L.F.	Bituminous Curb, Type 6 L.F.
STATION		LOCATION						
FROM	TO							
10+90 Valkenburgh-Lt.	139+65 H-1 E -Lt.	Lt. Mauka F.R.				1746	954	
12+21.34 Valkenburgh-Lt.	50+66.01 Mauka F.R.-Rt.	Rt. Mauka F.R.	1084					
42+82.61 Makai F.R.-Lt.	116+60 Makai F.R.-Lt.	Lt. Makai F.R.			347			
116+60 Makai F.R.-Lt.	120+05 Makai F.R.-Lt.	Lt. Makai F.R.	345			110		
120+05 Makai F.R.-Lt.	50+66.01 Mauka F.R.-Rt.	Lt. Makai F.R. & Lt. Elliott St.			466			
43+20.99 Makai F.R.-Rt.	7+15 Main St.-Lt.	Rt. Makai F.R. to Lt. Main St.		295		318	295	
117+54 Makai F.R.-Rt.	119+42 Makai F.R.-Rt.	Main St. Island		332		186		
7+15 Main St.-Rt.	18+67.23 Elliott St.-Lt.	Rt. Main St. to Rt. Makai F.R. to Lt. Elliott St.		335		391		
123+77 Makai F.R.-Rt.	124+35 Makai F.R.-Rt.	Elliott St. Island		216				
124+81 Makai F.R.-Rt.	125+53 Makai F.R.-Rt.	Elliott St. Island		221				
18+70.30 Elliott St.-Rt.	8+12 Exist. Elliott St.-Lt.	Rt. Elliott St. to Rt. Makai F.R. to Lt. Aolele St.		234		532		
51+30.42 Mauka F.R.-Rt.	10+00 Exist. Elliott St.-Lt.	Rt. Mauka F.R.	746					
51+30.42 Mauka F.R.-Rt.	10+00 Exist. Elliott St.-Lt.	Lt. Makai F.R.	416		366			
131+82 H-1 E -Rt.	132+17 H-1 E -Rt.	Aolele St. Island (Exist. Elliott St.)		65		90		
132+85 H-1 E -Rt.	133+42 H-1 E -Rt.	Aolele St. Island (Exist. Elliott St.)		72		114		
132+81 H-1 E	138+45.65 H-1 E	Rt. Mauka F.R. & Lt. Makai F.R.	1164					
8+08 Exist. Elliott -Rt.	8+70 Aolele St.-Lt.	Rt. Aolele St. to Rt. Makai F.R. to Lt. Future Aolele St.				612		
137+95 H-1 E -Rt.	138+42 H-1 E -Rt.	Future Aolele St. Island		83		107		
Bituminous Curb at Elliott St. (See Detailed Schedule on Sht. 11)								562
Bituminous Curb at Future Aolele St. (See Detailed Schedule on Sht. 13)								144
Totals			3755	1853	1179	4286	954	706

4099 1061

CHAIN LINK FENCE SCHEDULE

		Item No.	607 0040	607 0060
			4' Chain Link Fence with Top Rail & Conc. Footings L.F.	6' Chain Link Fence with Top Rail & Conc. Footings L.F.
STATION				
FROM	TO			
136+75 H-1 E -100' Lt.	139+00 H-1 E -100' Lt.		225	
113+75 H-1 E -200' Rt.	131+90 H-1 E -135' Rt. ±			1800
Total			225	1800

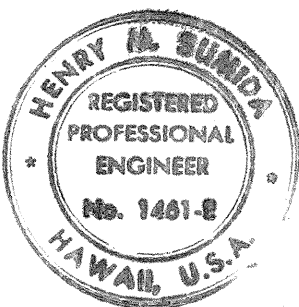

THIS WORK WAS PREPARED BY ME OR UNDER MY SUPERVISION
Henry H. Surina

STATE OF HAWAII
DEPARTMENT OF TRANSPORTATION
LAND TRANSPORTATION FACILITIES DIVISION

MISCELLANEOUS SCHEDULES

AIRPORT INTERCHANGE
F.A.I. PROJ. NO. I-HI-1(196):16

SCALE: AS SHOWN DATE: OCT. 1978

SHEET NO. 1 OF 1 SHEETS