


FED. ROAD DIST. NO.	STATE	FED. AID PROJ. NO.	FISCAL YEAR	SHEET NO.	TOTAL SHEETS
HAWAII	HAW.	I-HI-105016	1979	90	236

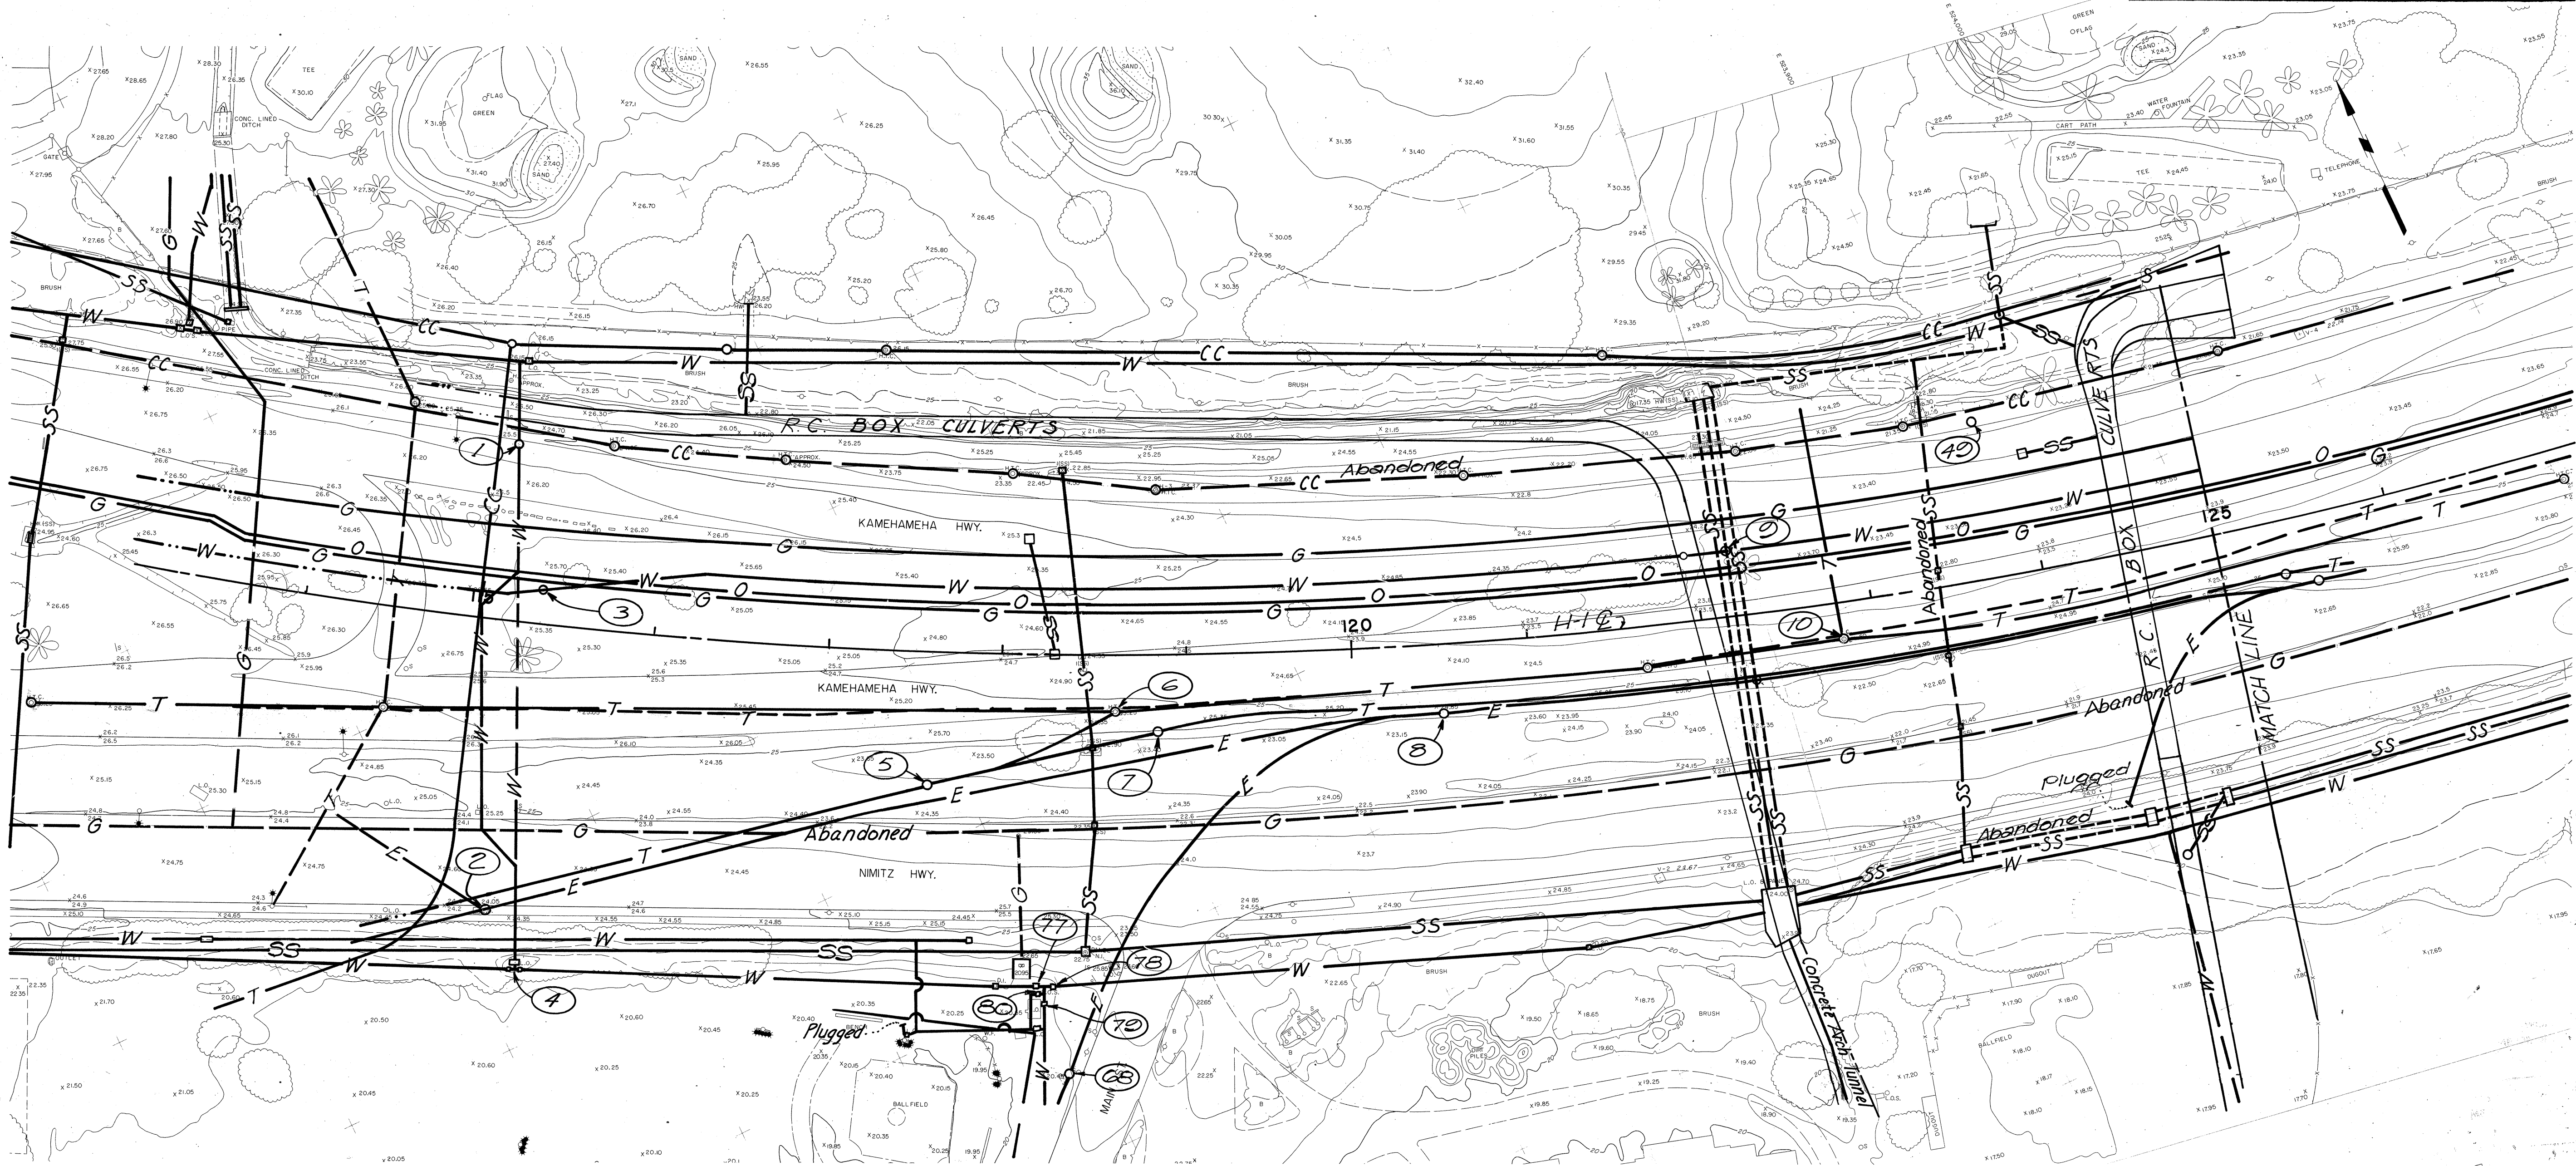


LEGEND

- S — Sanitary Sewer
- SS — Storm Sewer
- W — Water Line
- G — Gas Line
- O — Oil Line
- CC — Communication Cable (Army or Navy)
- E — Electric Line
- T — Telephone Line
- () — Manhole
- □ — Water Valve or Faucet
- - - - Abandoned Line

FOR INFORMATION ONLY
NOT FOR CONSTRUCTION

NOTE:
Utilities shown are for contractors information only. Contractor shall be responsible for verification of these utilities.

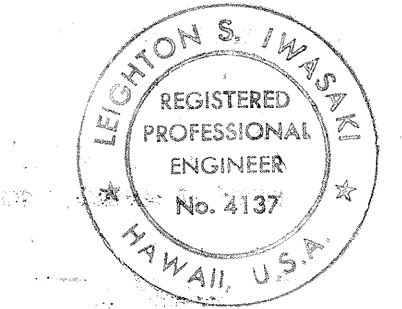

THIS WORK WAS PREPARED BY ME OR UNDER MY SUPERVISION.

Leighton S. Iwasaki
Signature

STATE OF HAWAII
DEPARTMENT OF TRANSPORTATION
HIGHWAYS DIVISION


UNDERGROUND UTILITIES
LOCATION MAP

AIRPORT INTERCHANGE
F.A.I. PROJ. NO. I-HI-105016
SCALE: 1" = 50' DATE: AUG. 9, 1977

SHEET No. 06 OF 7 SHEETS

ORIGINAL PLAN	SURVEY PLOTTED BY	DATE
	DRAWN BY	
	DESIGNED BY	
	CHECKED BY	
NOTE BOOK	QUANTITIES BY	
	NO.	

FED. ROAD DIST. NO.	STATE	FED. AID PROJ. NO.	FISCAL YEAR	SHEET NO.	TOTAL SHEETS
HAWAII	HAW.	I-HI-1(150)16	1979	91	236

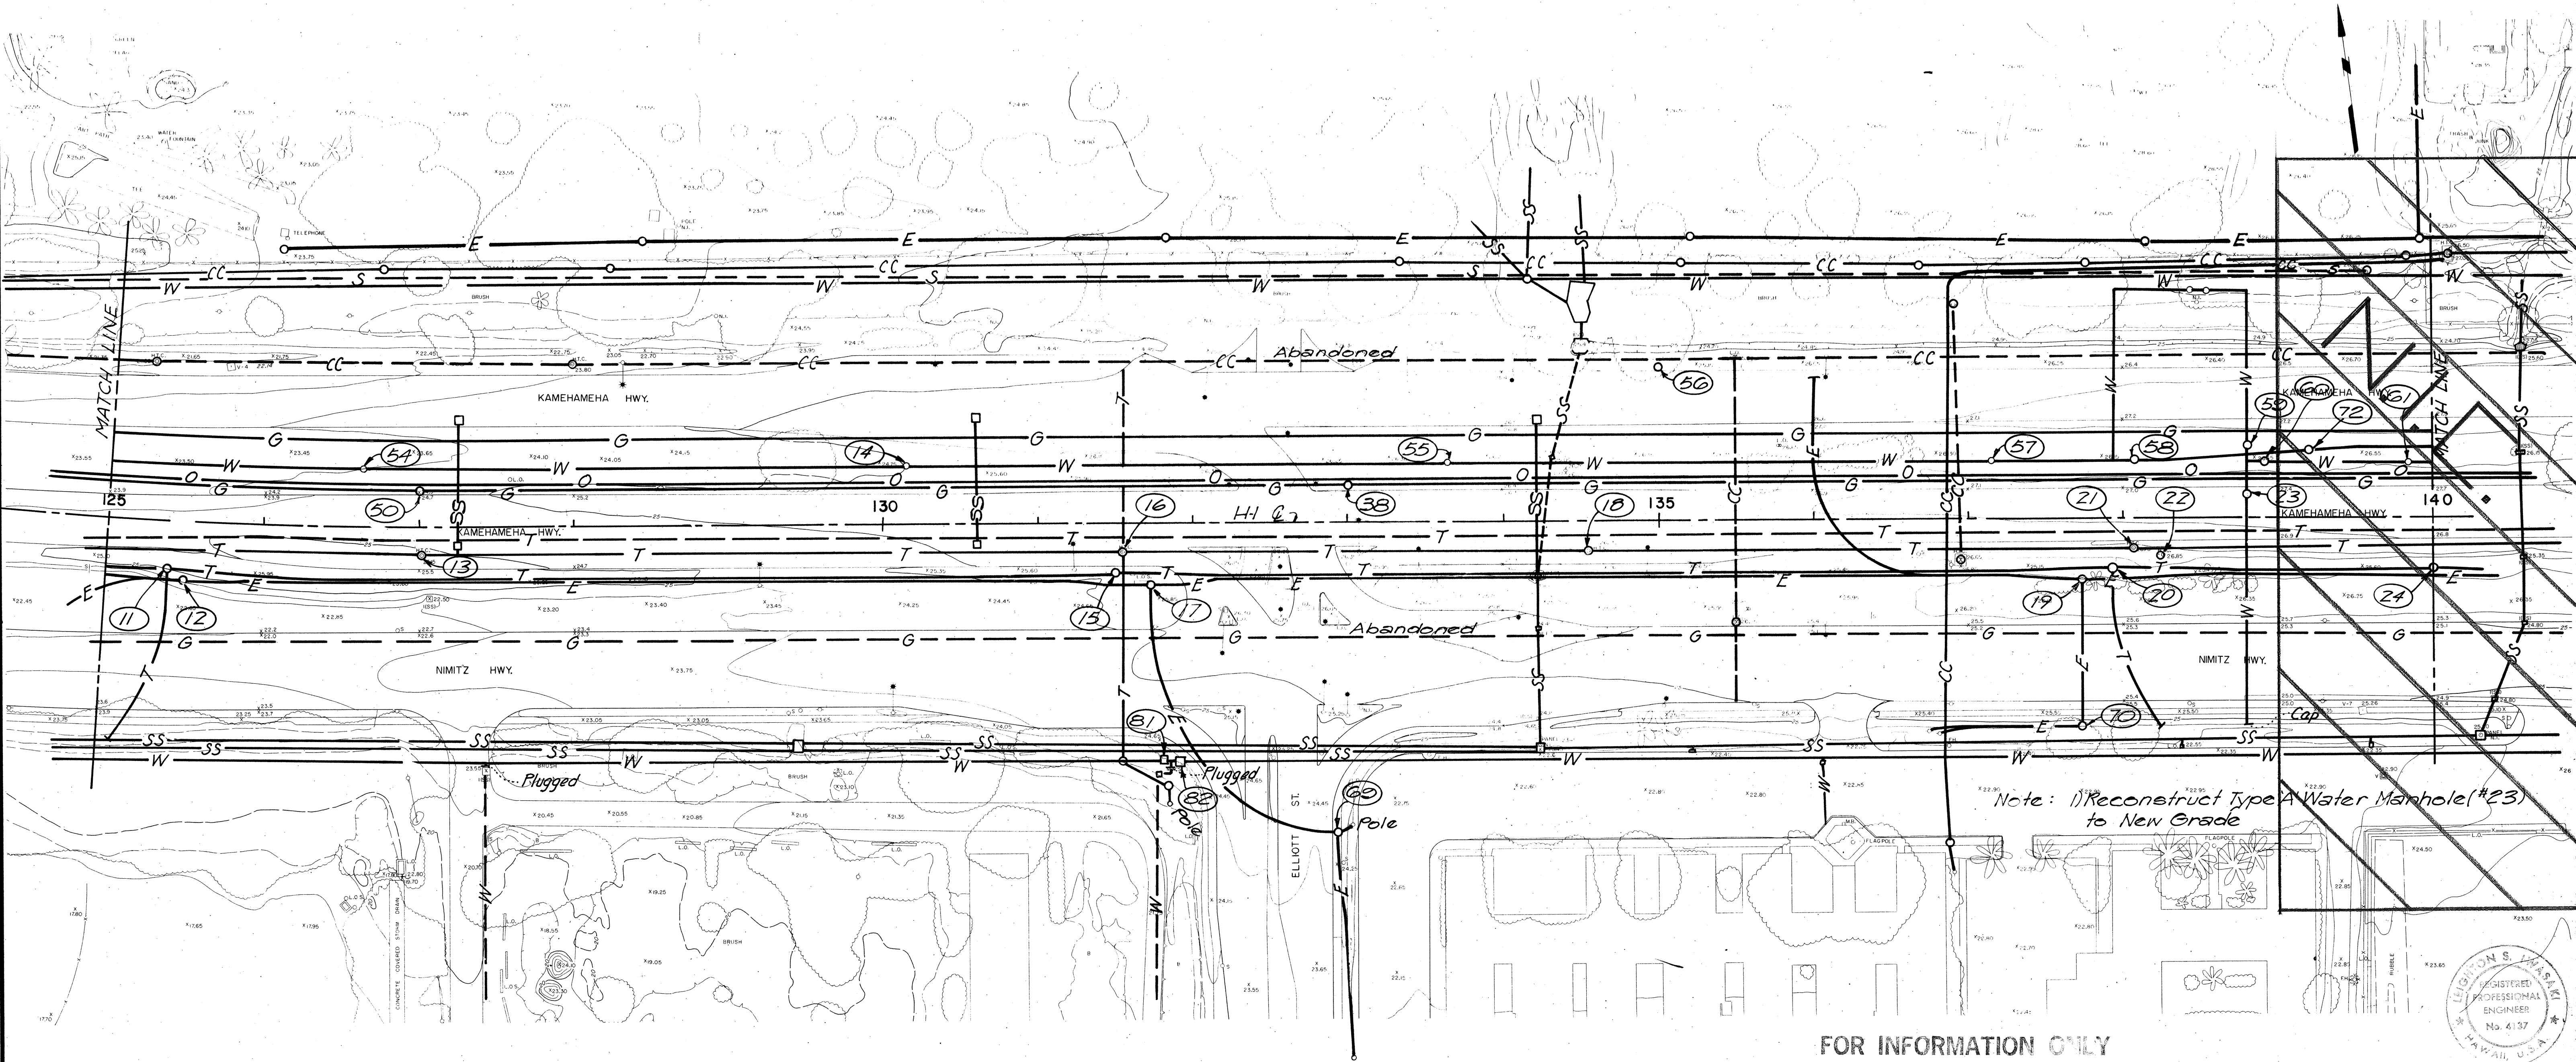

LEGEND

—S—	Sanitary Sewer
—SS—	Storm Sewer
—W—	Water Line
—G—	Gas Line
—O—	Oil Line
—CC—	Communication Cable (Army or Navy)
—E—	Electric Line
—T—	Telephone Line
—M—	Manhole
—V—	Water Valve or Faucet
—L—	Abandoned Line

FOR INFORMATION ONLY
NOT FOR CONSTRUCTION

NOTE:
Utilities shown are for contractors information only. Contractor shall be responsible for verification of these utilities.

APPROVED: *[Signature]* 8/25/77
CHIEF, PLANNING & ENGINEERING "A" DATE
BOARD OF WATER SUPPLY

STATE OF HAWAII
DEPARTMENT OF TRANSPORTATION
HIGHWAYS DIVISION

UNDERGROUND UTILITIES
LOCATION MAP

AIRPORT INTERCHANGE
F.A.I. PROJ. NO. I-HI-1(150)16
SCALE: 1"=50' DATE: OCT. 20, 1978
SHEET No. 07 OF 7 SHEETS

DATE	
DESIGNED BY	
DRAWN BY	
CHECKED BY	
ORIGINAL PLAN	
NOTE BOOK	
NO.	