


FED. ROAD DIST. NO.	STATE	FED. AID PROJ. NO.	FISCAL YEAR	SHEET NO.	TOTAL SHEETS
HAWAII	HAW.	I-HI-1(164):16	1981	8	30

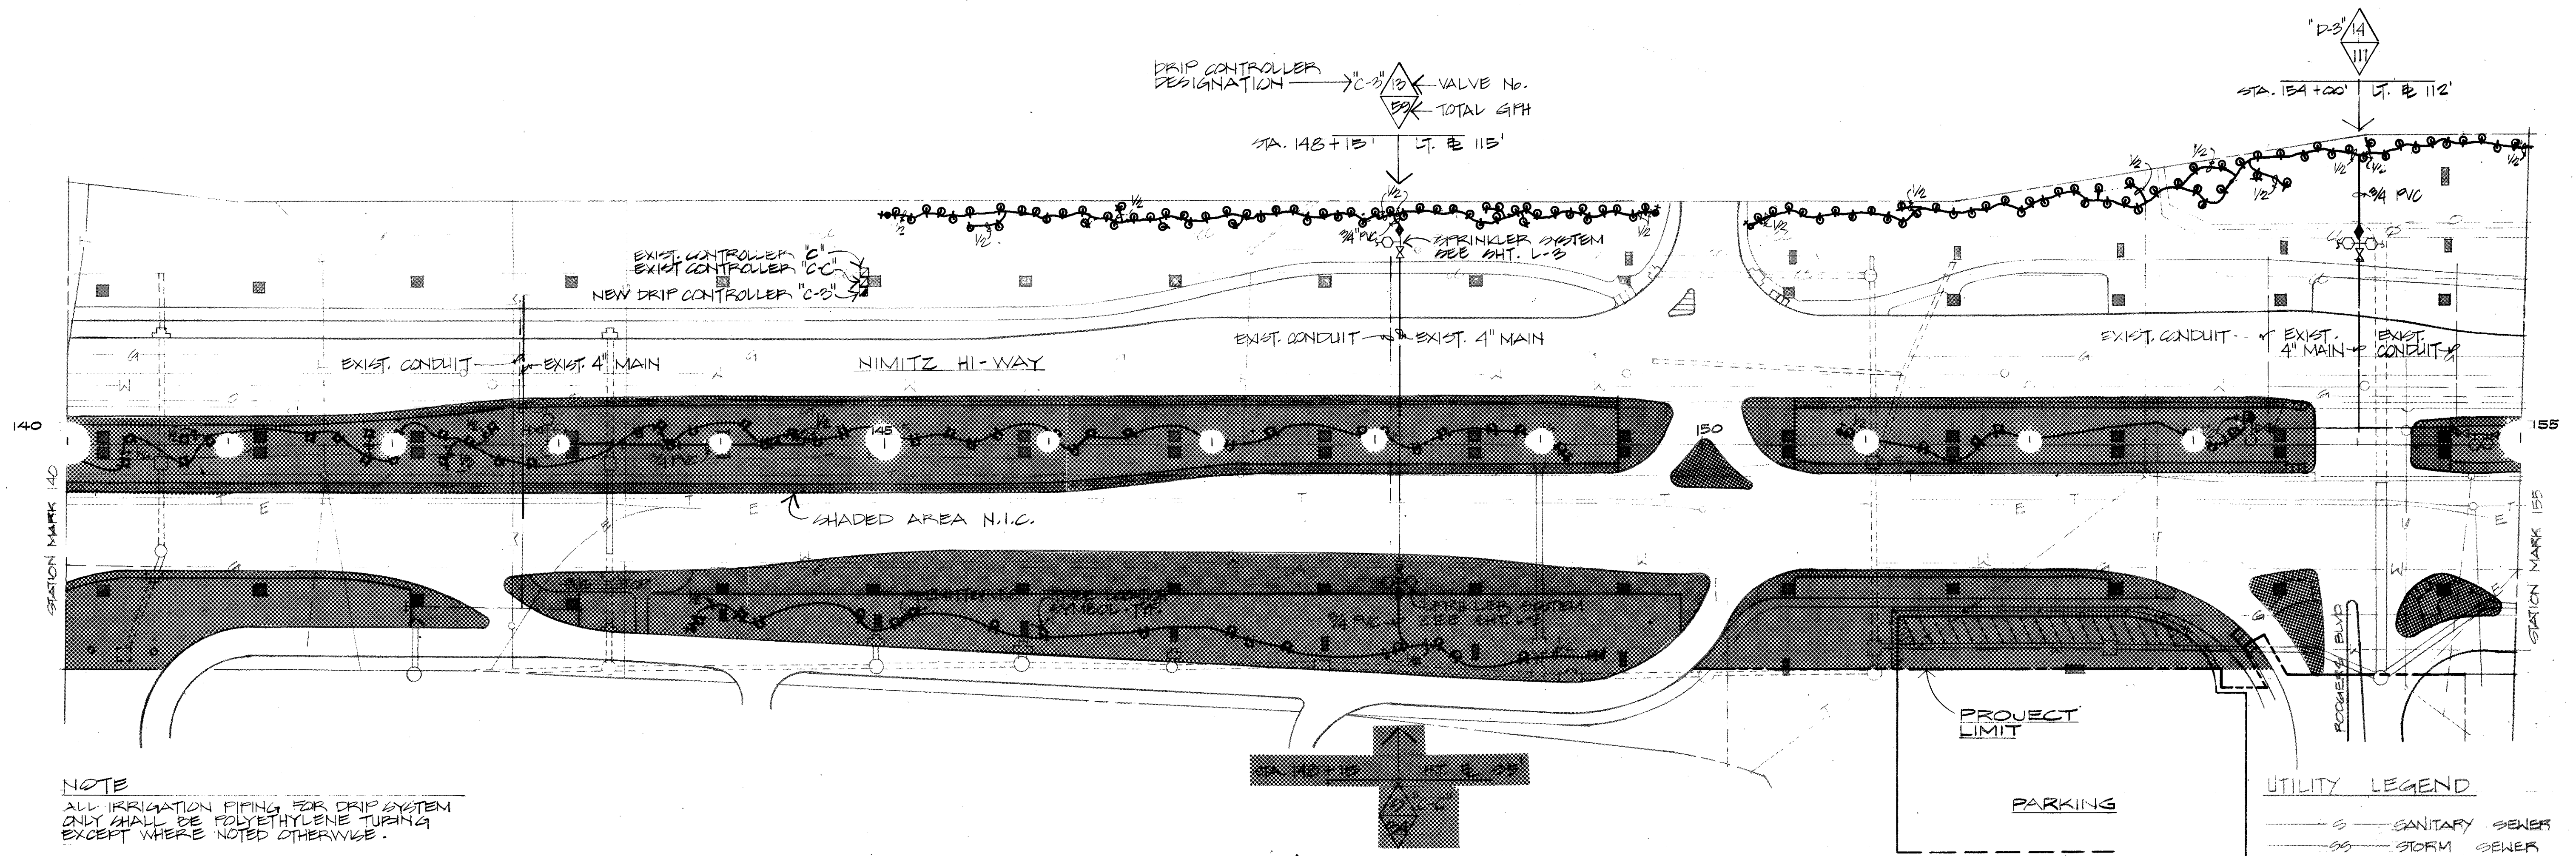

NOTE
ALL IRRIGATION PIPING FOR DRIP SYSTEM
ONLY SHALL BE POLYETHYLENE TUBING
EXCEPT WHERE NOTED OTHERWISE.

PARTIAL DRIP IRRIGATION PLAN
SCALE: 1" = 50'

UTILITY LEGEND	
—S—	SANITARY SEWER
—SS—	STORM SEWER
—W—	WATER LINE
—G—	GAS LINE
—O—	OIL LINE
—C—	COMMUNICATION CABLE
—E—	ELECTRIC DUCTLINE
—T—	TELEPHONE DUCTLINE
—O—	MANHOLE, VALVE BOX
---	ABANDONED LINE
---	IRRIGATION PIPE

ORIGINAL PLAN	DATE
SURVEY PLOTTED BY	
DRAWN BY	
DESIGNED BY	
QUANTITIES BY	
CHECKED BY	
NO.	


STATE OF HAWAII
DEPARTMENT OF TRANSPORTATION
LAND TRANSPORTATION FACILITIES DIVISION

PARTIAL DRIP IRRIGATION PLAN

AIRPORT INTERCHANGING
ROADWAY LANDSCAPING
F.A.I. PROJ. NO. I-HI-1(164):16
SCALE AS SHOWN DATE: 9-14-81

SHEET NO. L-7 OF 30 SHEETS

FED. ROAD DIST. NO.	STATE	FED. AID PROJ. NO.	FISCAL YEAR	SHEET NO.	TOTAL SHEETS
HAWAII	HAW.	I-HI-1(164):16	1981	9	30

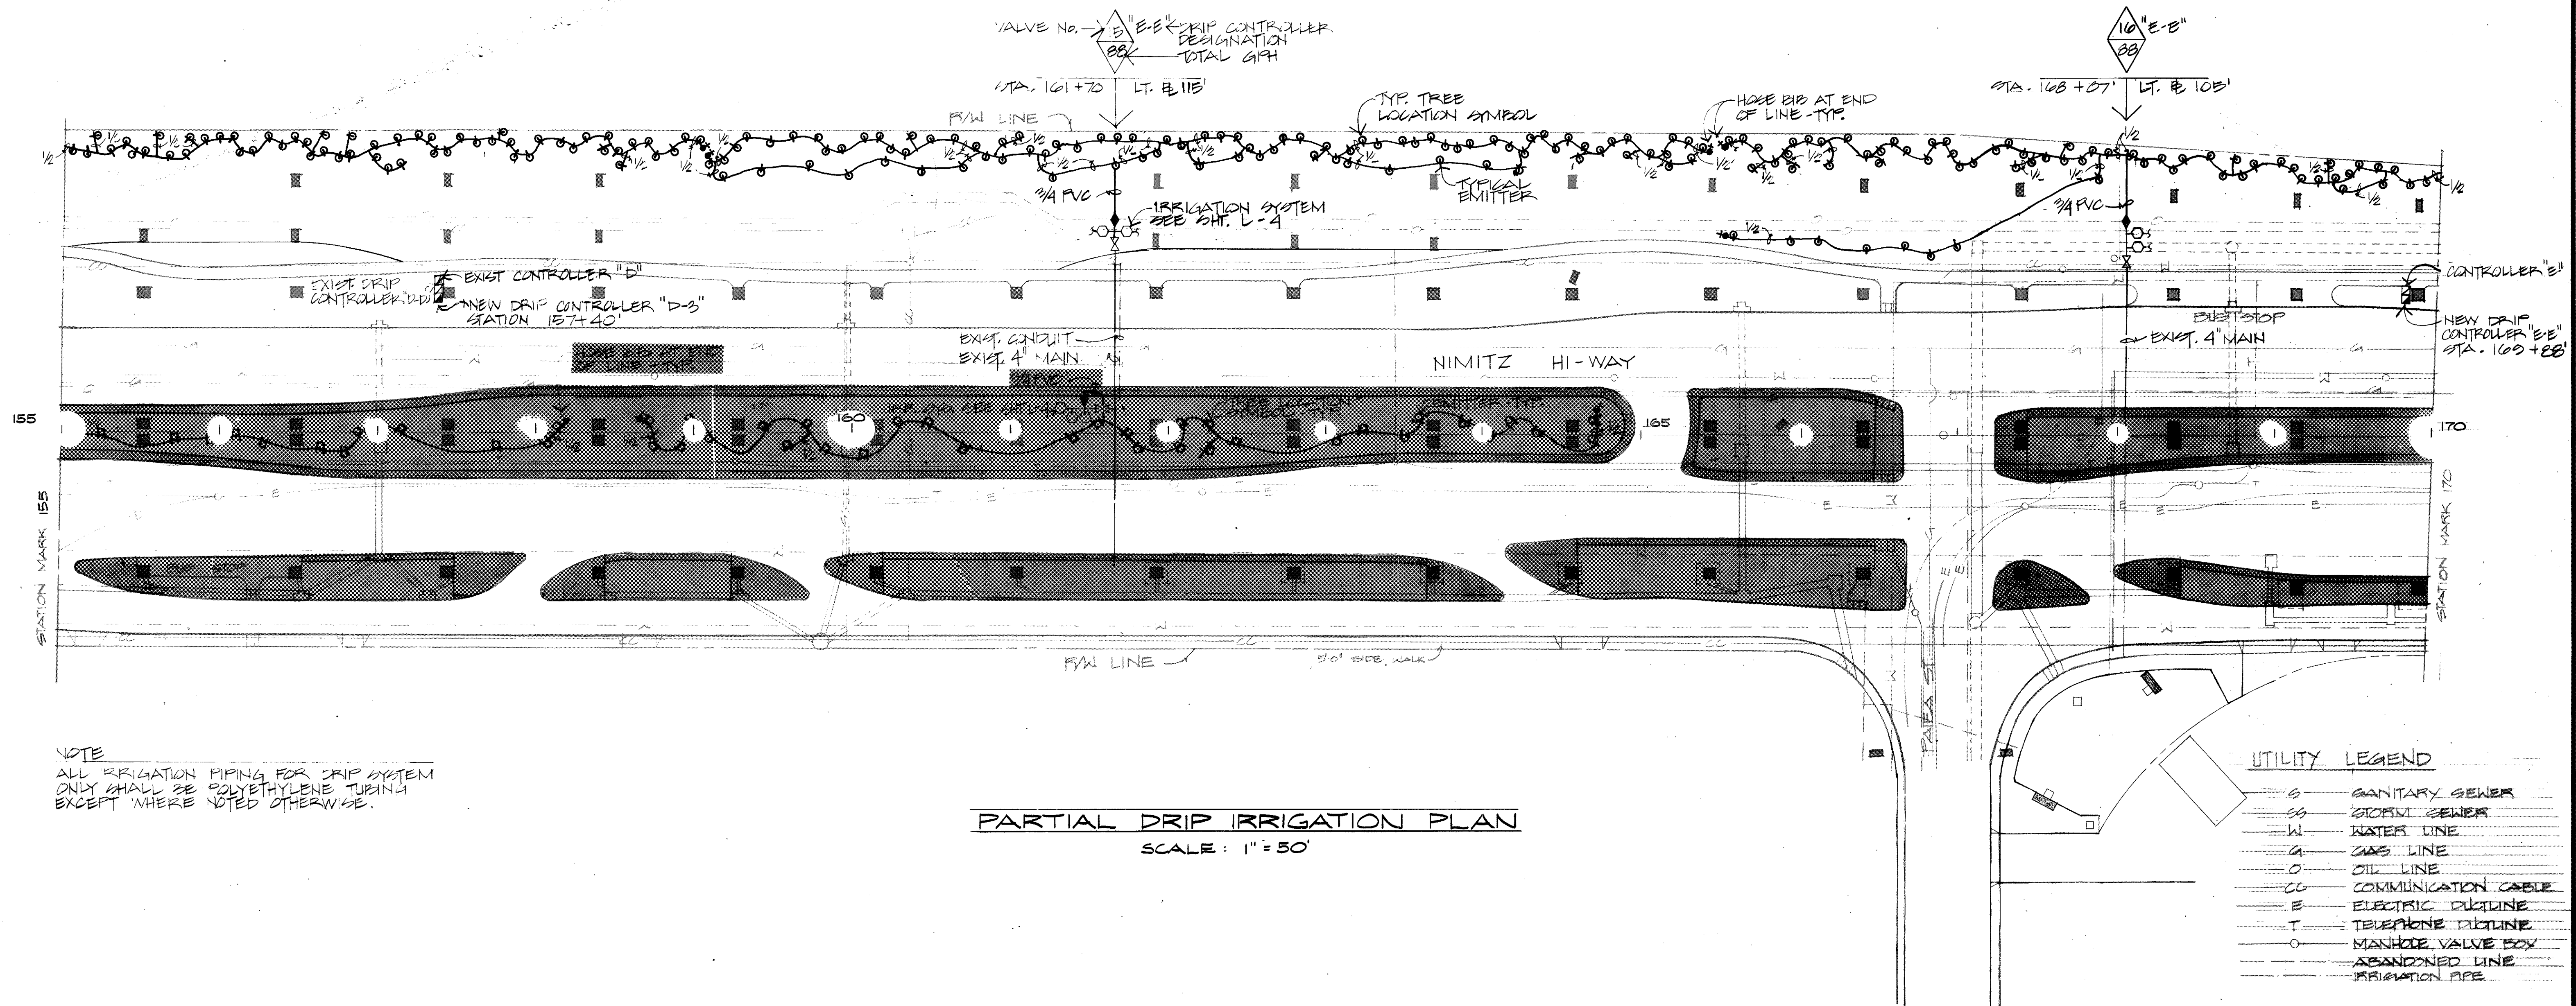

NOTE
ALL IRRIGATION PIPING FOR DRIP SYSTEM
ONLY SHALL BE POLYETHYLENE TUBING
EXCEPT WHERE NOTED OTHERWISE.

PARTIAL DRIP IRRIGATION PLAN
SCALE: 1" = 50'

ORIGINAL PLAN	DATE
SURVEYED BY	
DRAWN BY	
DESIGNED BY	
QUANTITIES BY	
CHECKED BY	

112-K-7-Sm


STATE OF HAWAII
DEPARTMENT OF TRANSPORTATION
LAND TRANSPORTATION FACILITIES DIVISION

PARTIAL DRIP IRRIGATION PLAN

AIRPORT INTERCHANGE
ROADWAY LANDSCAPING
F.A.I. PROJ. NO. I-HI-1(164):16
SCALE AS SHOWN DATE: 9-14-1981

SHEET No. L-8 OF 30 SHEETS

FED. ROAD DIST. NO.	STATE	FED. AID PROJ. NO.	FISCAL YEAR	SHEET NO.	TOTAL SHEETS
HAWAII	HAW.	I-HI-1(164):16	1981	10	30

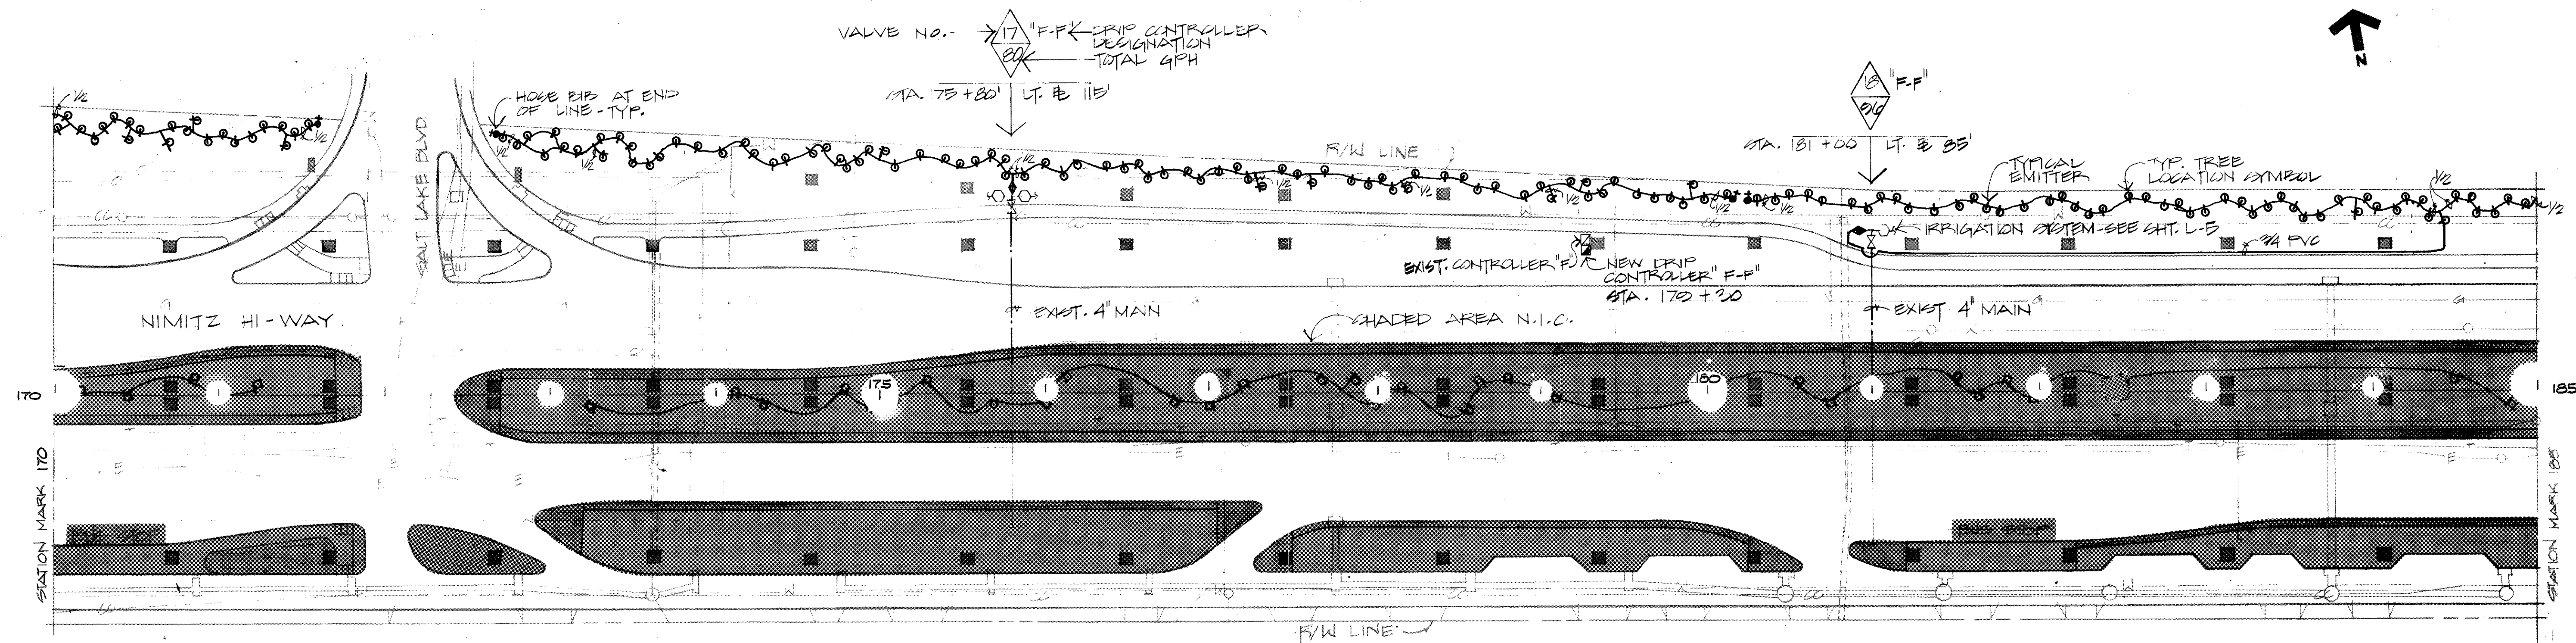

NOTE
ALL IRRIGATION PIPING FOR DRIP SYSTEM
ONLY SHALL BE POLYETHYLENE TUBING
EXCEPT WHERE NOTED OTHERWISE.

PARTIAL DRIP IRRIGATION PLAN
SCALE: 1" = 50'

UTILITY LEGEND

- SS - SANITARY SEWER
- SS - STORM SEWER
- W - WATER LINE
- G - GAS LINE
- O - OIL LINE
- CC - COMMUNICATION CABLE
- E - ELECTRIC DUCTLINE
- T - TELEPHONE DUCTLINE
- - MANHOLE, VALVE BOX
- - ABANDONED LINE
- - IRRIGATION PIPE

ORIGINAL	SURVEY PLOTTED BY	DATE
PLAN	DRAWN BY	
NOTE BOOK	DESIGNED BY	
	QUANTITIES BY	
	CHECKED BY	

THIS WORK WAS
MADE OR UNDER THE SUPERVISION OF
Michael J. Smith
Signature


STATE OF HAWAII
DEPARTMENT OF TRANSPORTATION
LAND TRANSPORTATION FACILITIES DIVISION

**PARTIAL DRIP
IRRIGATION PLAN**

AIRPORT INTERCHANGE
ROADWAY LANDSCAPING
F.A.I. PROJ. NO. I-HI-1(164):16
SCALE AS SHOWN DATE: 9-14-1981

SHEET NO. L-9 OF 30 SHEETS

FED. ROAD DIST. NO.	STATE	FED. AID PROJ. NO.	FISCAL YEAR	SHEET NO.	TOTAL SHEETS
HAWAII	HAW.	I-HI-1(164):16	1981	11	30

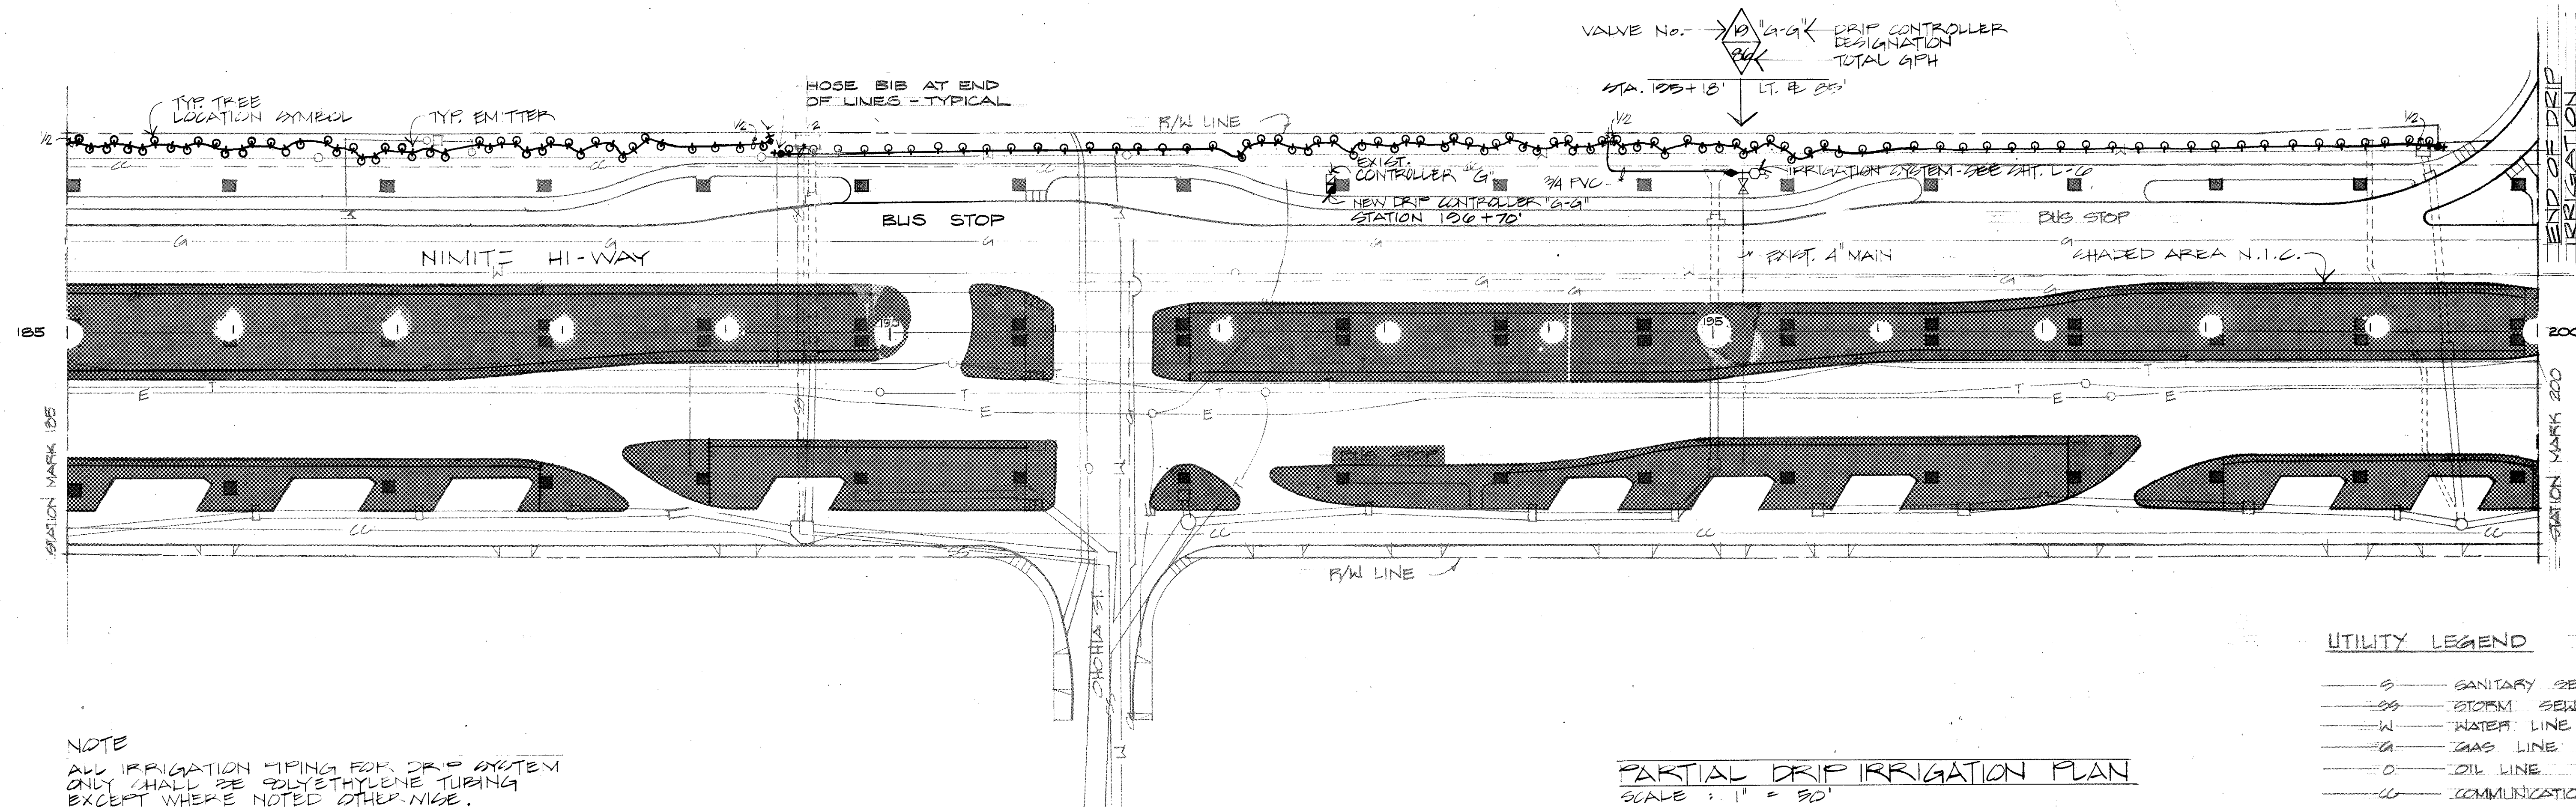

NOTE
ALL IRRIGATION TYPING FOR DRIP SYSTEM
ONLY SHALL BE POLYETHYLENE TUBING
EXCEPT WHERE NOTED OTHERWISE.

PARTIAL DRIP IRRIGATION PLAN
SCALE: 1" = 50'

UTILITY LEGEND

- S — SANITARY SEWER
- SS — STORM SEWER
- W — WATER LINE
- G — GAS LINE
- O — OIL LINE
- CC — COMMUNICATION CABLE
- E — ELECTRIC DUCTLINE
- T — TELEPHONE DUCTLINE
- O — MANHOLE VALVE BOX
- — — ABANDONED LINE
- — — IRRIGATION PIPE

ORIGINAL PLAN	SURVEY PLOTTED BY	DATE
NOTE BOOK	DRAWN BY	
	DESIGNED BY	
	CHECKED BY	
	CHECKED BY	

STATE OF HAWAII
DEPARTMENT OF TRANSPORTATION
LAND TRANSPORTATION FACILITIES DIVISION

PARTIAL DRIP IRRIGATION PLAN

AIRPORT INTERCHANGE
ROADWAY LANDSCAPING
F.A.I. PROJ. NO. I-HI-1(164):16
SCALE AS SHOWN DATE: 9-14-1981

SHEET NO. 11 OF 30 SHEETS