


FED. ROAD DIST. NO.	STATE	FED. AID PROJ. NO.	FISCAL YEAR	SHEET NO.	TOTAL SHEETS
HAWAII	HAW.	IR-HI-1(186)	1987	75	97

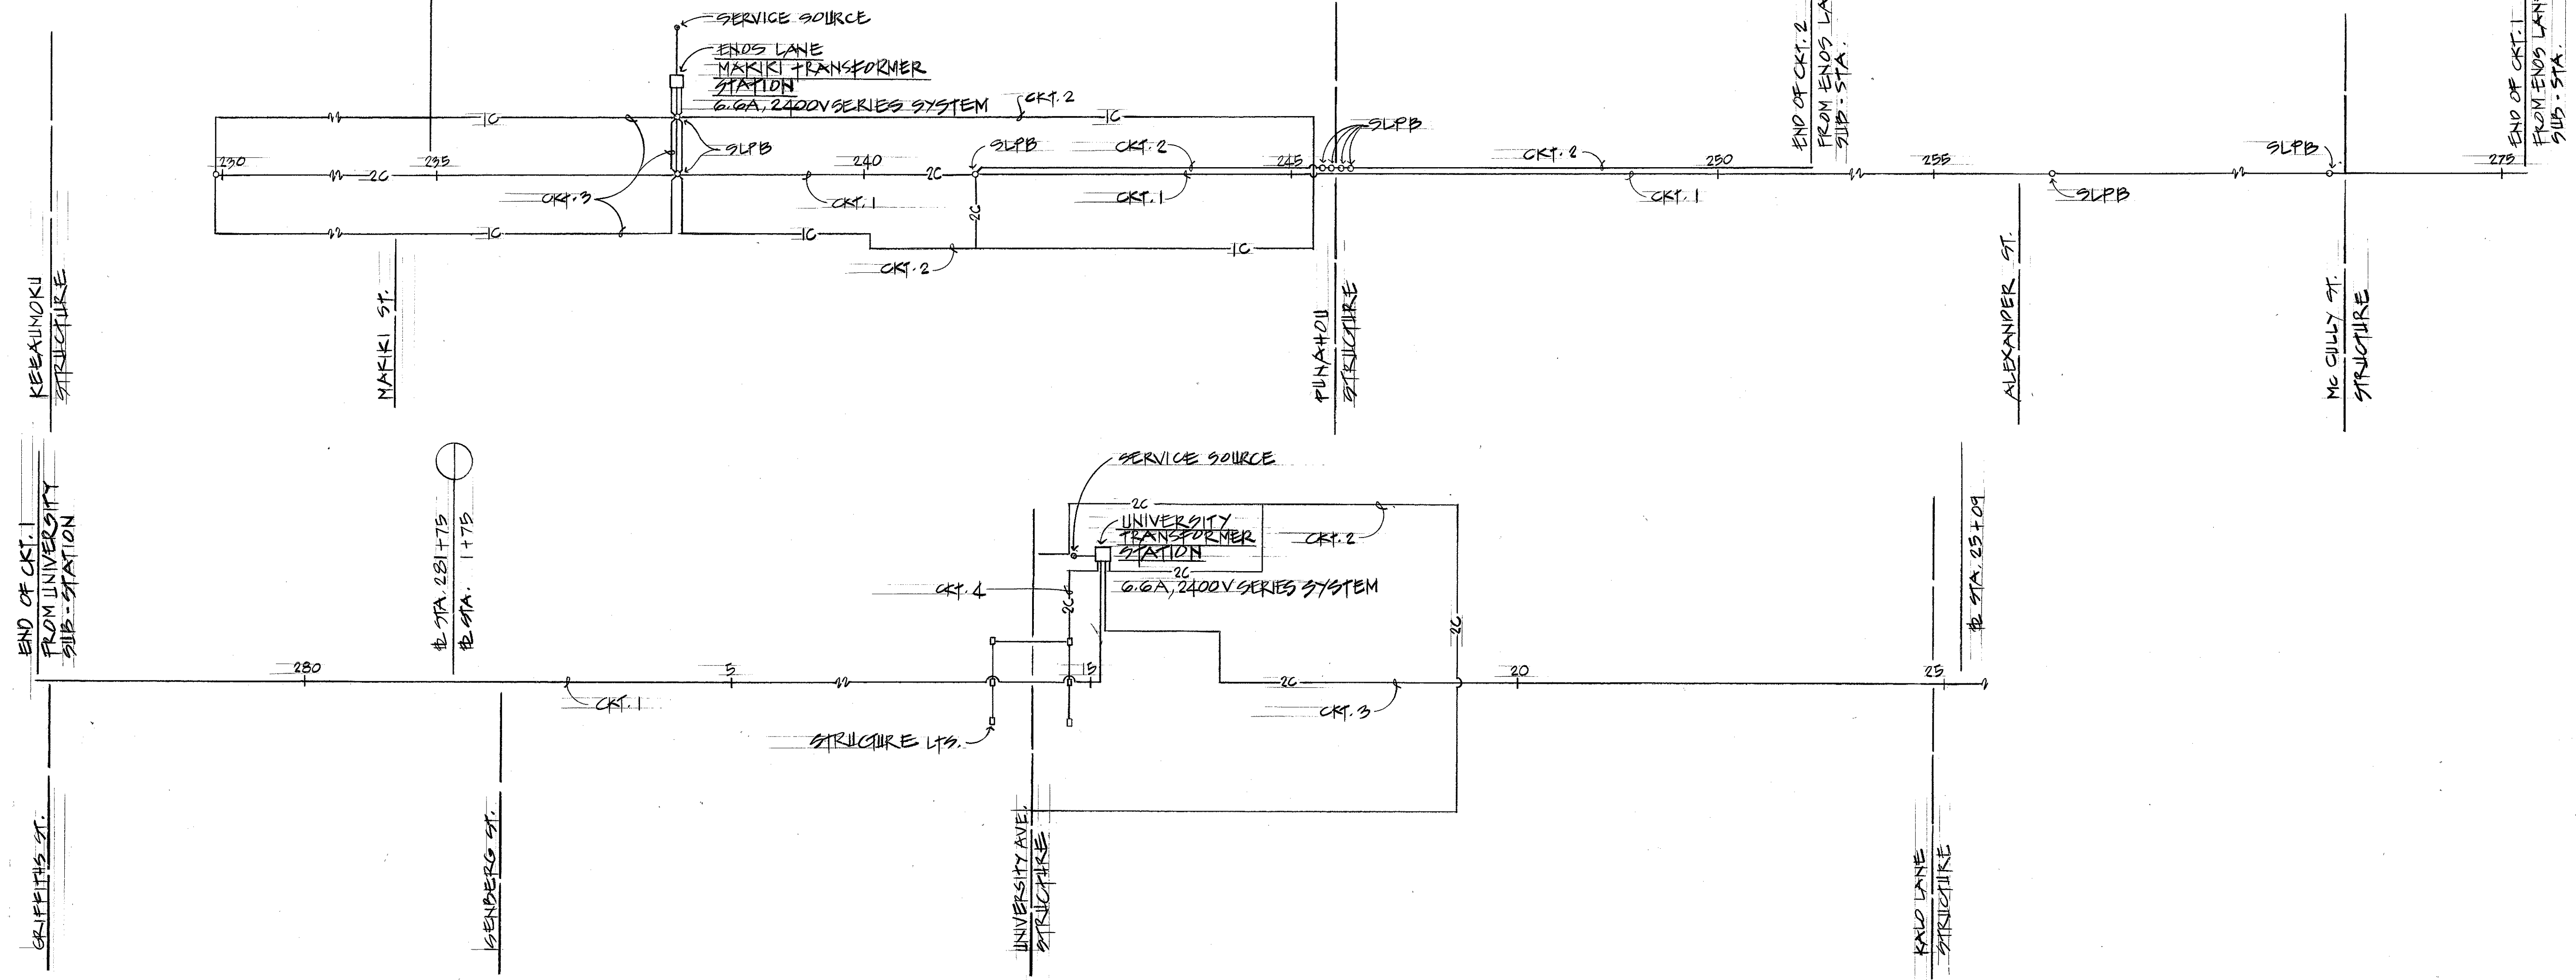


EXIST. SERIES CIRCUIT DIAGRAMS

NOTE: REMOVE SERIES CKTS. AFTER MULTIPLE CKTS ARE OPERATIONAL

ORIGINAL PLAN	SURVEY PLOTTED BY	DATE
	DRAWN BY	
	DESIGNED BY	
	QUANTITIES BY	
	CHECKED BY	

NAKAMURA, OYAMA & ASSOC., INC.
One Kapiolani Blvd., Suite 403
800 Kapiolani Blvd.
Honolulu, Hawaii 96813

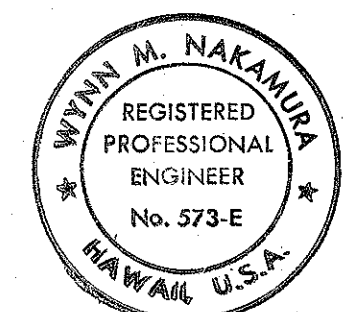

THIS WORK WAS PREPARED BY
ME OR UNDER MY SUPERVISION.

Wynn M. Nakamura

STATE OF HAWAII
DEPARTMENT OF TRANSPORTATION
HIGHWAYS DIVISION
HIGHWAY LIGHTING SYSTEM
INTERSTATE ROUTE H-1
HIGHWAY LIGHTING IMPROVEMENTS
KALO LANE STREET TO PUNAHOU STREET
KEEALIMOKU STREET TO OLD WAIALAE ROAD
PROJECT NO. IR-HI-1(186)
SCALE: AS NOTED
DATE: 30 JAN 87
SHEET NO. E-10 OF 30 SHEETS