

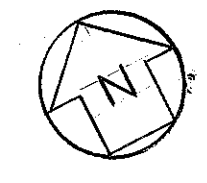
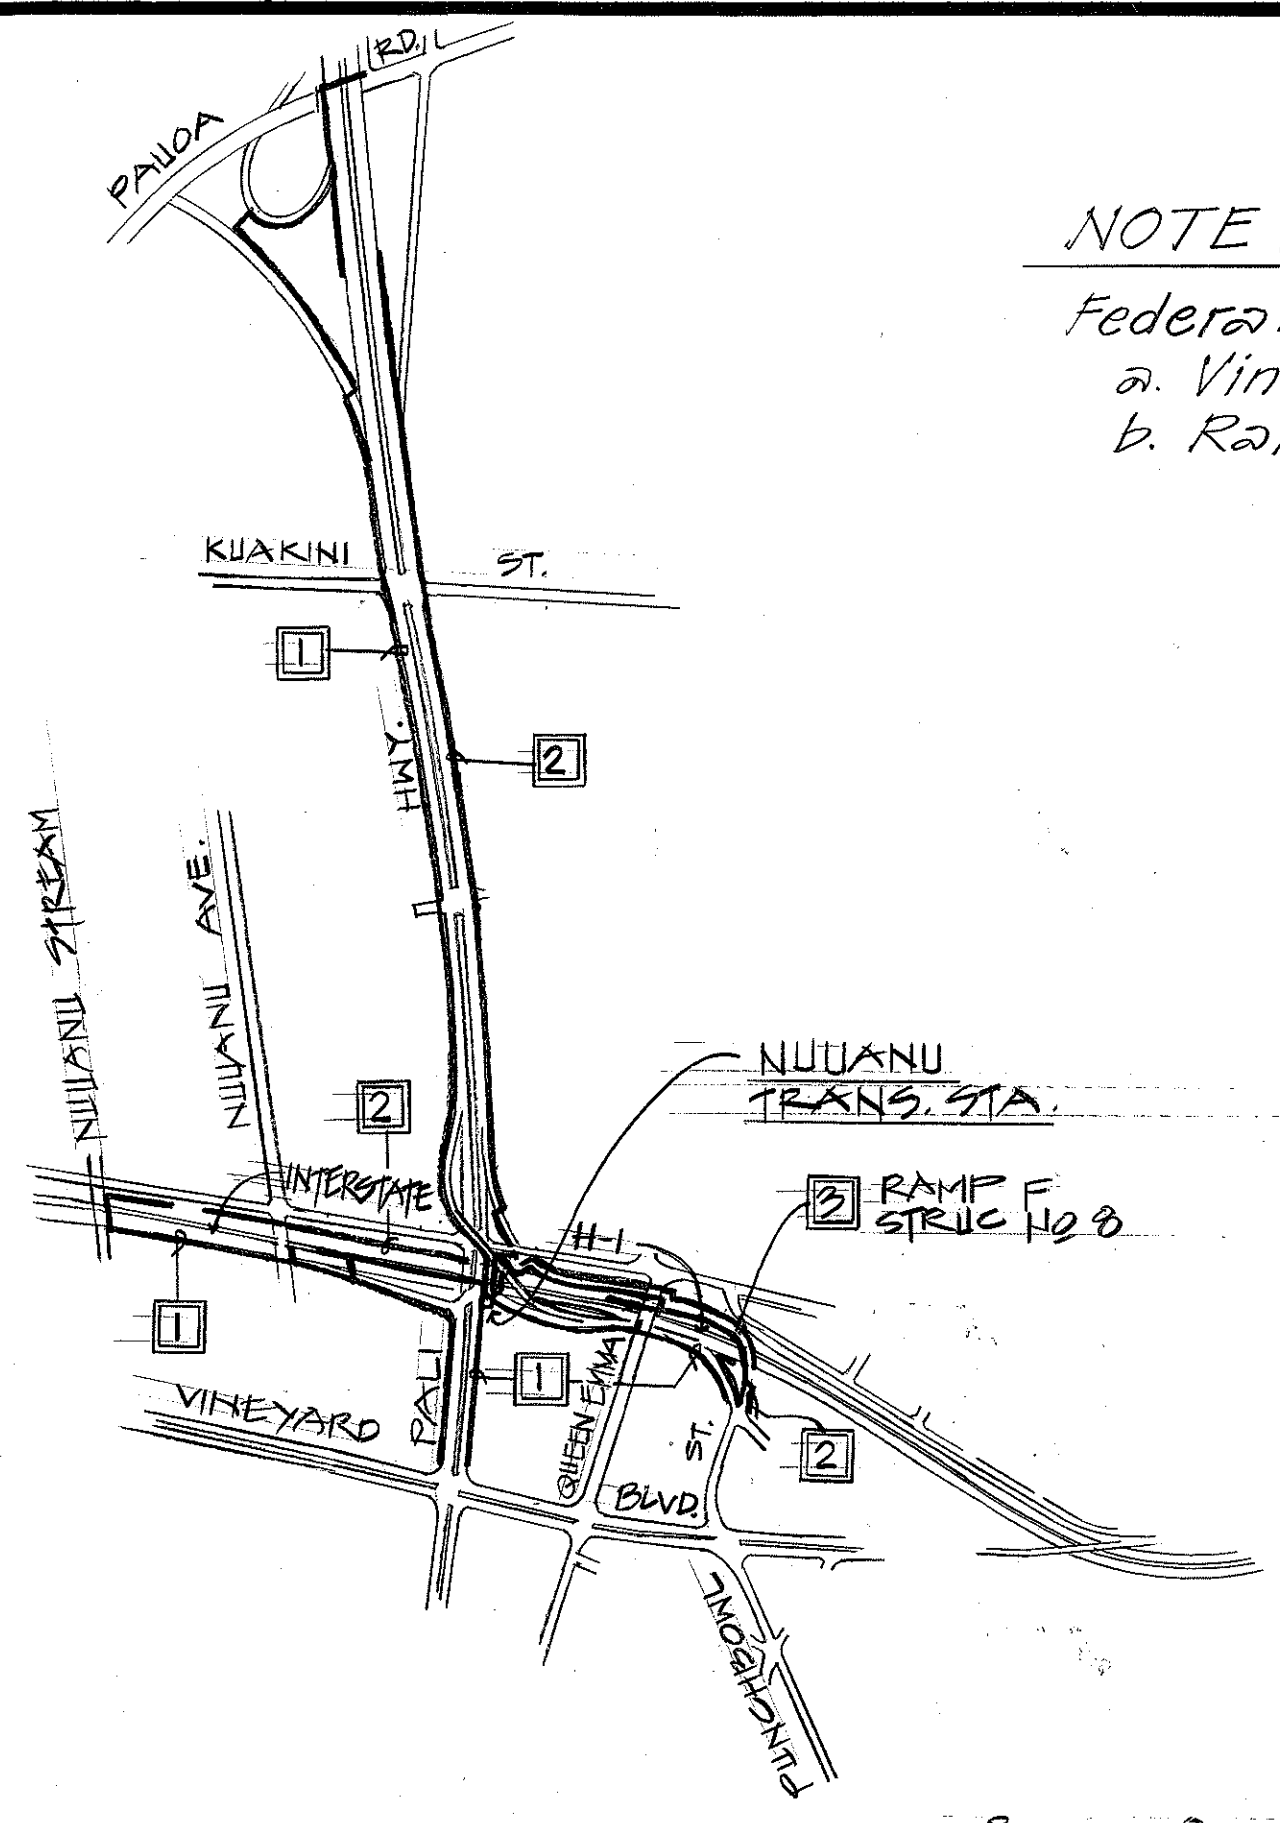
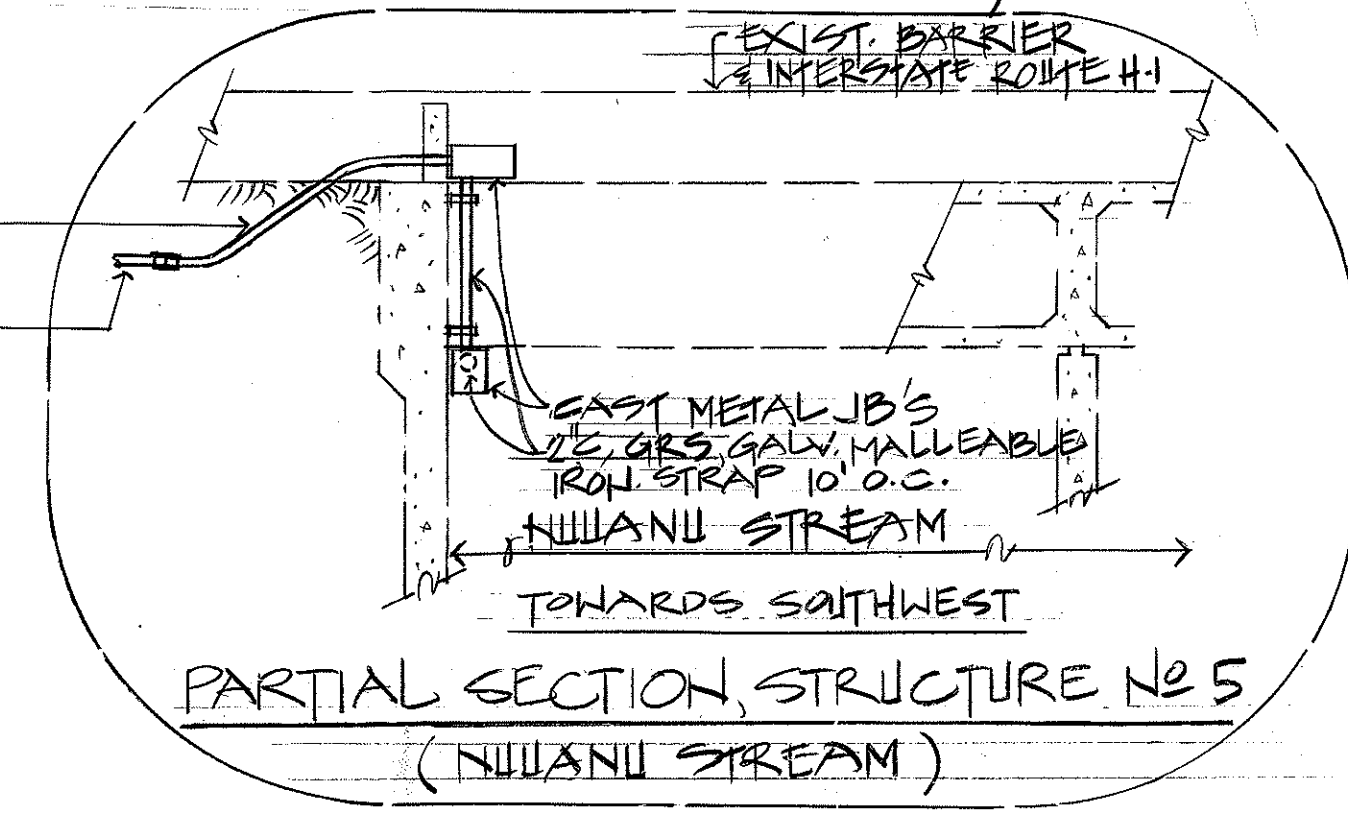


FED. ROAD DIST. NO.	STATE	FED. AID PROJ. NO.	FISCAL YEAR	SHEET NO.	TOTAL SHEETS
HAWAII	HAW.	IR-HI-1(186)	1987	68	97


NOTE FOR STATE USE ONLY
Federal Aid Non-Participating Areas for Pali Hwy.:
a. Vineyard Blvd. to Ramp "D" (Sta. 18+00)
b. Ramp "H" Taper (Sta. 29+50) to Pauoa Rd.

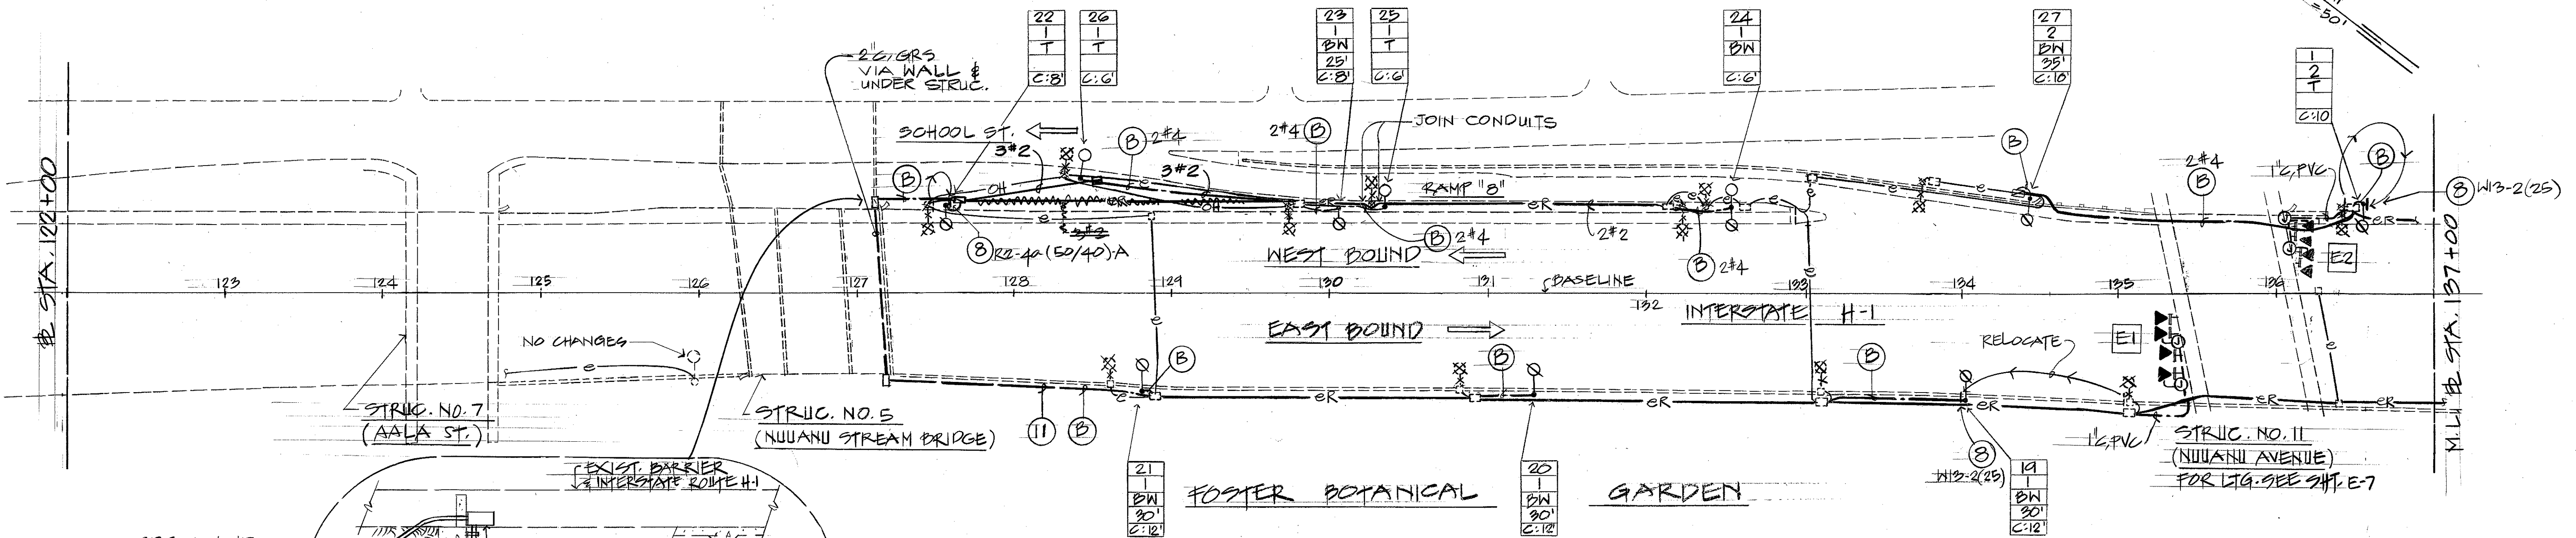

LAYOUT PLAN
SCALE: 1" = 300'

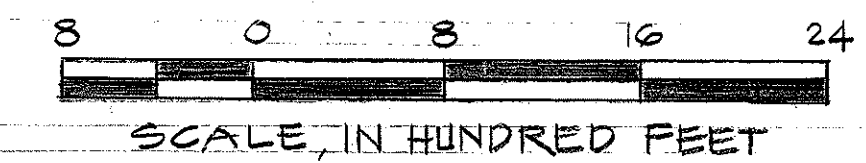

DATE	_____
SURVEY PLATTED BY	_____
DRAWN BY	_____
CHECKED BY	_____
NOTED BY	_____
QUANTITIES BY	_____
CHECKED BY	_____
ORIGINAL PLAN	_____
NOTE BOOK	_____
No.	_____

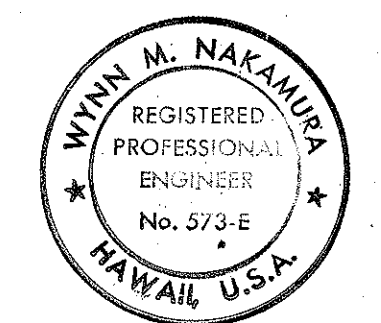

THIS WORK WAS PREPARED BY
MEC
Wynn M. Nakamura



STATE OF HAWAII
DEPARTMENT OF TRANSPORTATION
HIGHWAYS DIVISION

HIGHWAY LIGHTING SYSTEM
INTERSTATE ROUTE H-1
HIGHWAY LIGHTING IMPROVEMENTS
AALA STREET TO PUNCHBOWL STREET
KEANIMOKU STREET TO OLD WAILALE ROAD
PROJECT NO. IR-HI-1 (186)

SCALE: AS NOTED
DATE: 30 JAN 87

SHEET NO. E-3 OF 32 SHEETS

FED. ROAD DIST. NO.	STATE	FED. AID PROJ. NO.	FISCAL YEAR	SHEET NO.	TOTAL SHEETS
HAWAII	HAW.	IR-H-1(186)	1987	69	97

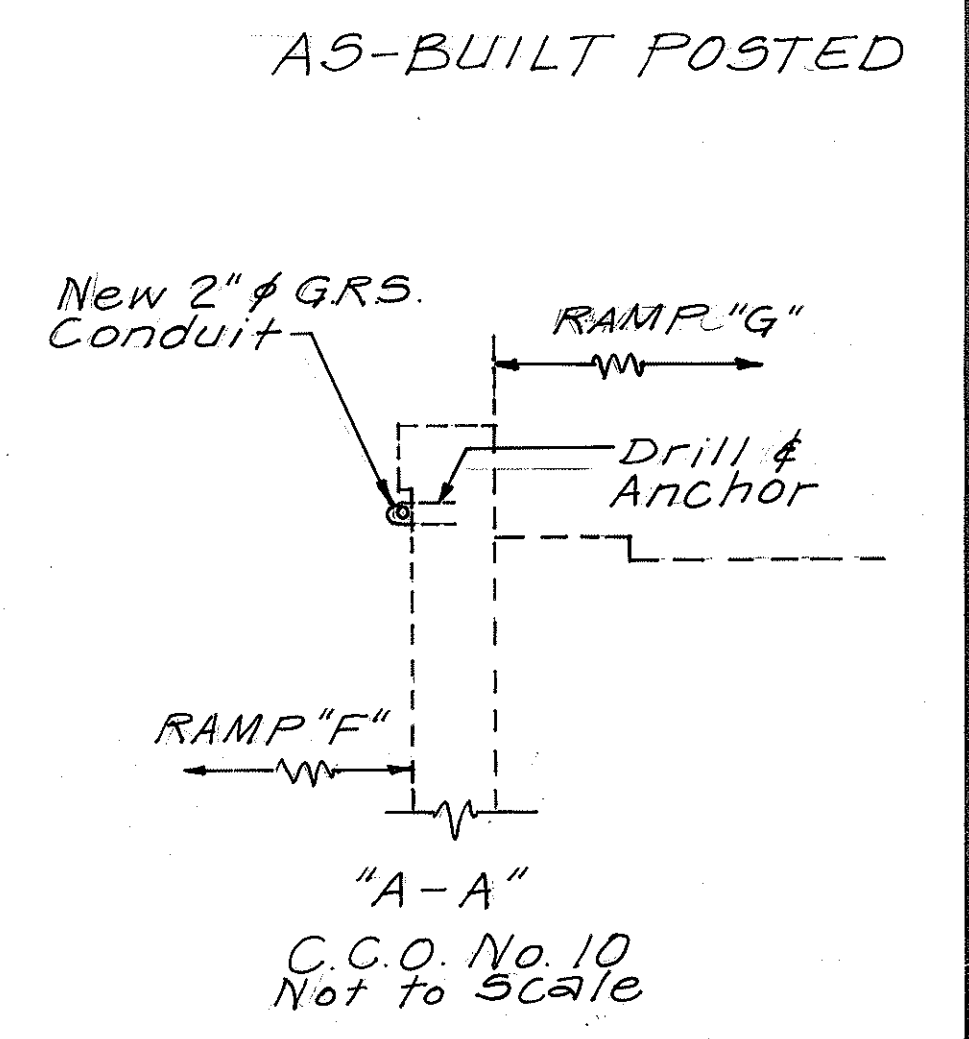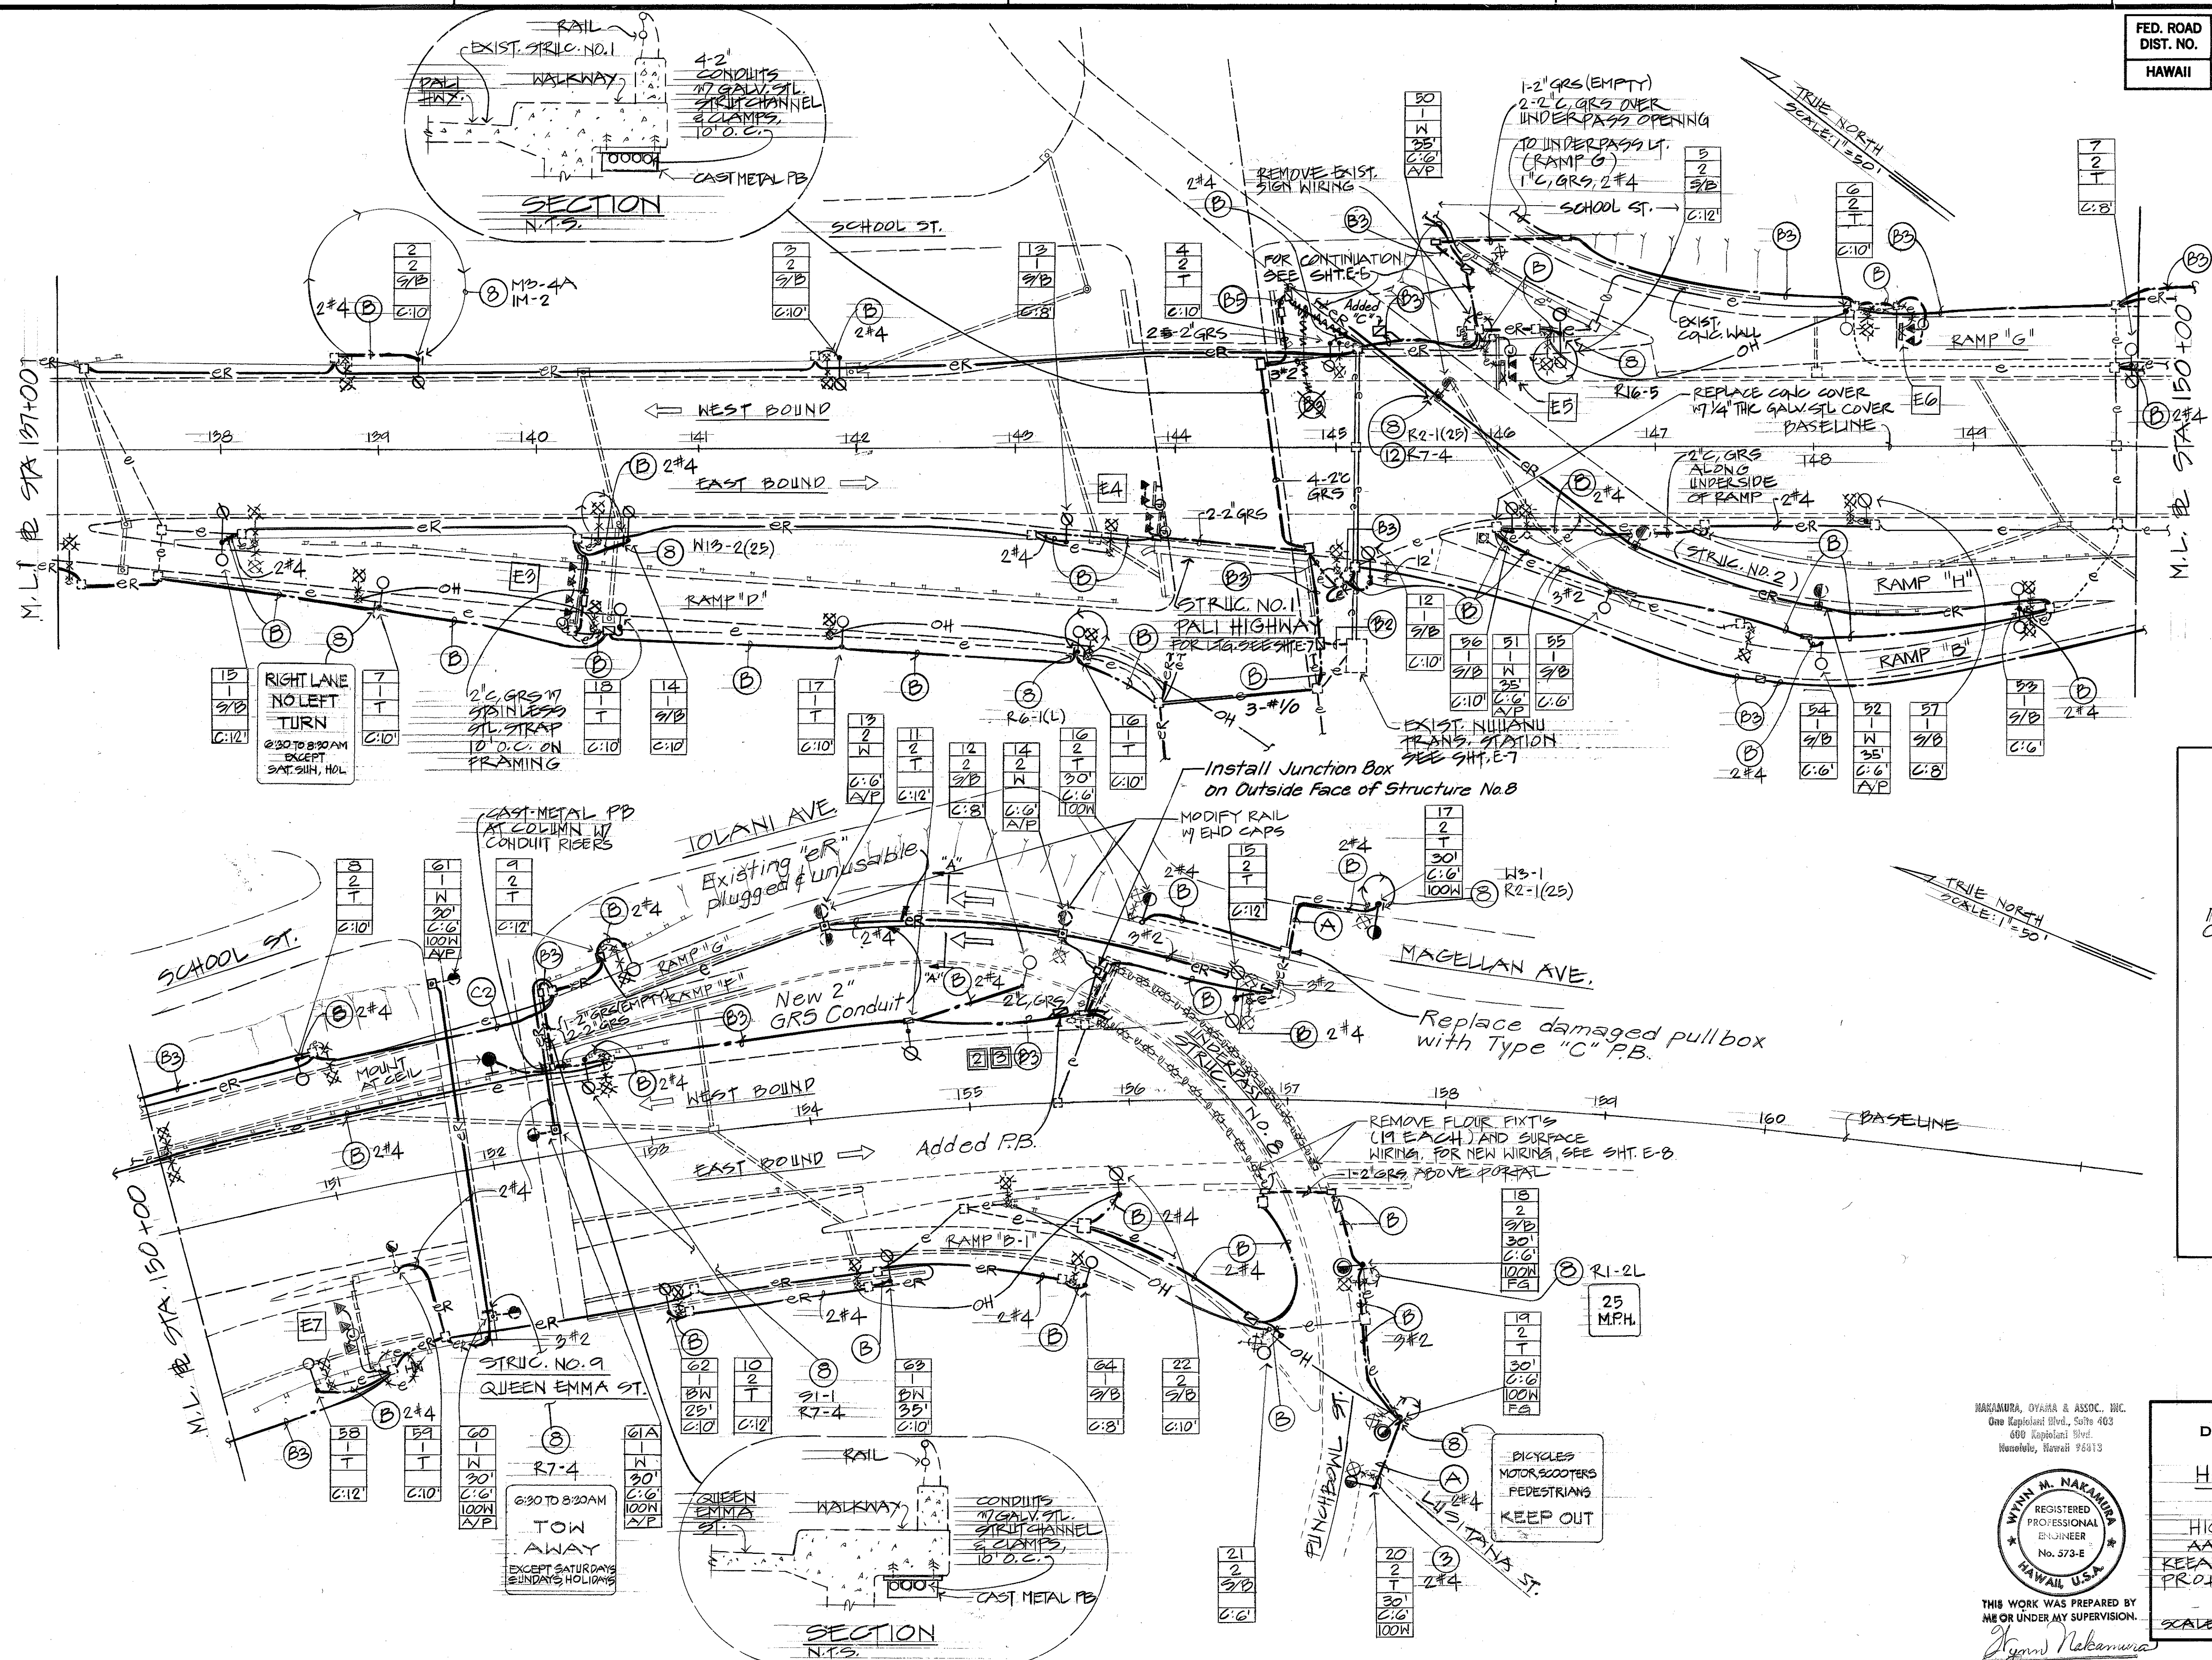

ORIGINAL PLAN	DATE
DESIGNED BY	
CHECKED BY	
NOTED BY	
NO.	

WITNEY M. NAKAMURA
REGISTERED PROFESSIONAL ENGINEER
No. 573-E
HAWAII, U.S.A.

THIS WORK WAS PREPARED BY ME OR UNDER MY SUPERVISION.

Witney Nakamura

STATE OF HAWAII
DEPARTMENT OF TRANSPORTATION
HIGHWAYS DIVISION

HIGHWAY LIGHTING SYSTEM

INTERSTATE ROUTE H-1
HIGHWAY LIGHTING IMPROVEMENTS
AALA STREET TO PINCHBOWL STREET
KEEALUMOKII STREET TO OLD NAIALAE ROAD
PROJECT NO. IR-H-1(186)

SCALE: AS NOTED DATE: 30 JAN 87

SHEET No. E-4 OF 32 SHEETS