



FED. ROAD DIST. NO.	STATE	FED. AID PROJ. NO.	FISCAL YEAR	SHEET NO.	TOTAL SHEETS
HAWAII	HAW.	IR-HI-1 (211)	1989	3	53

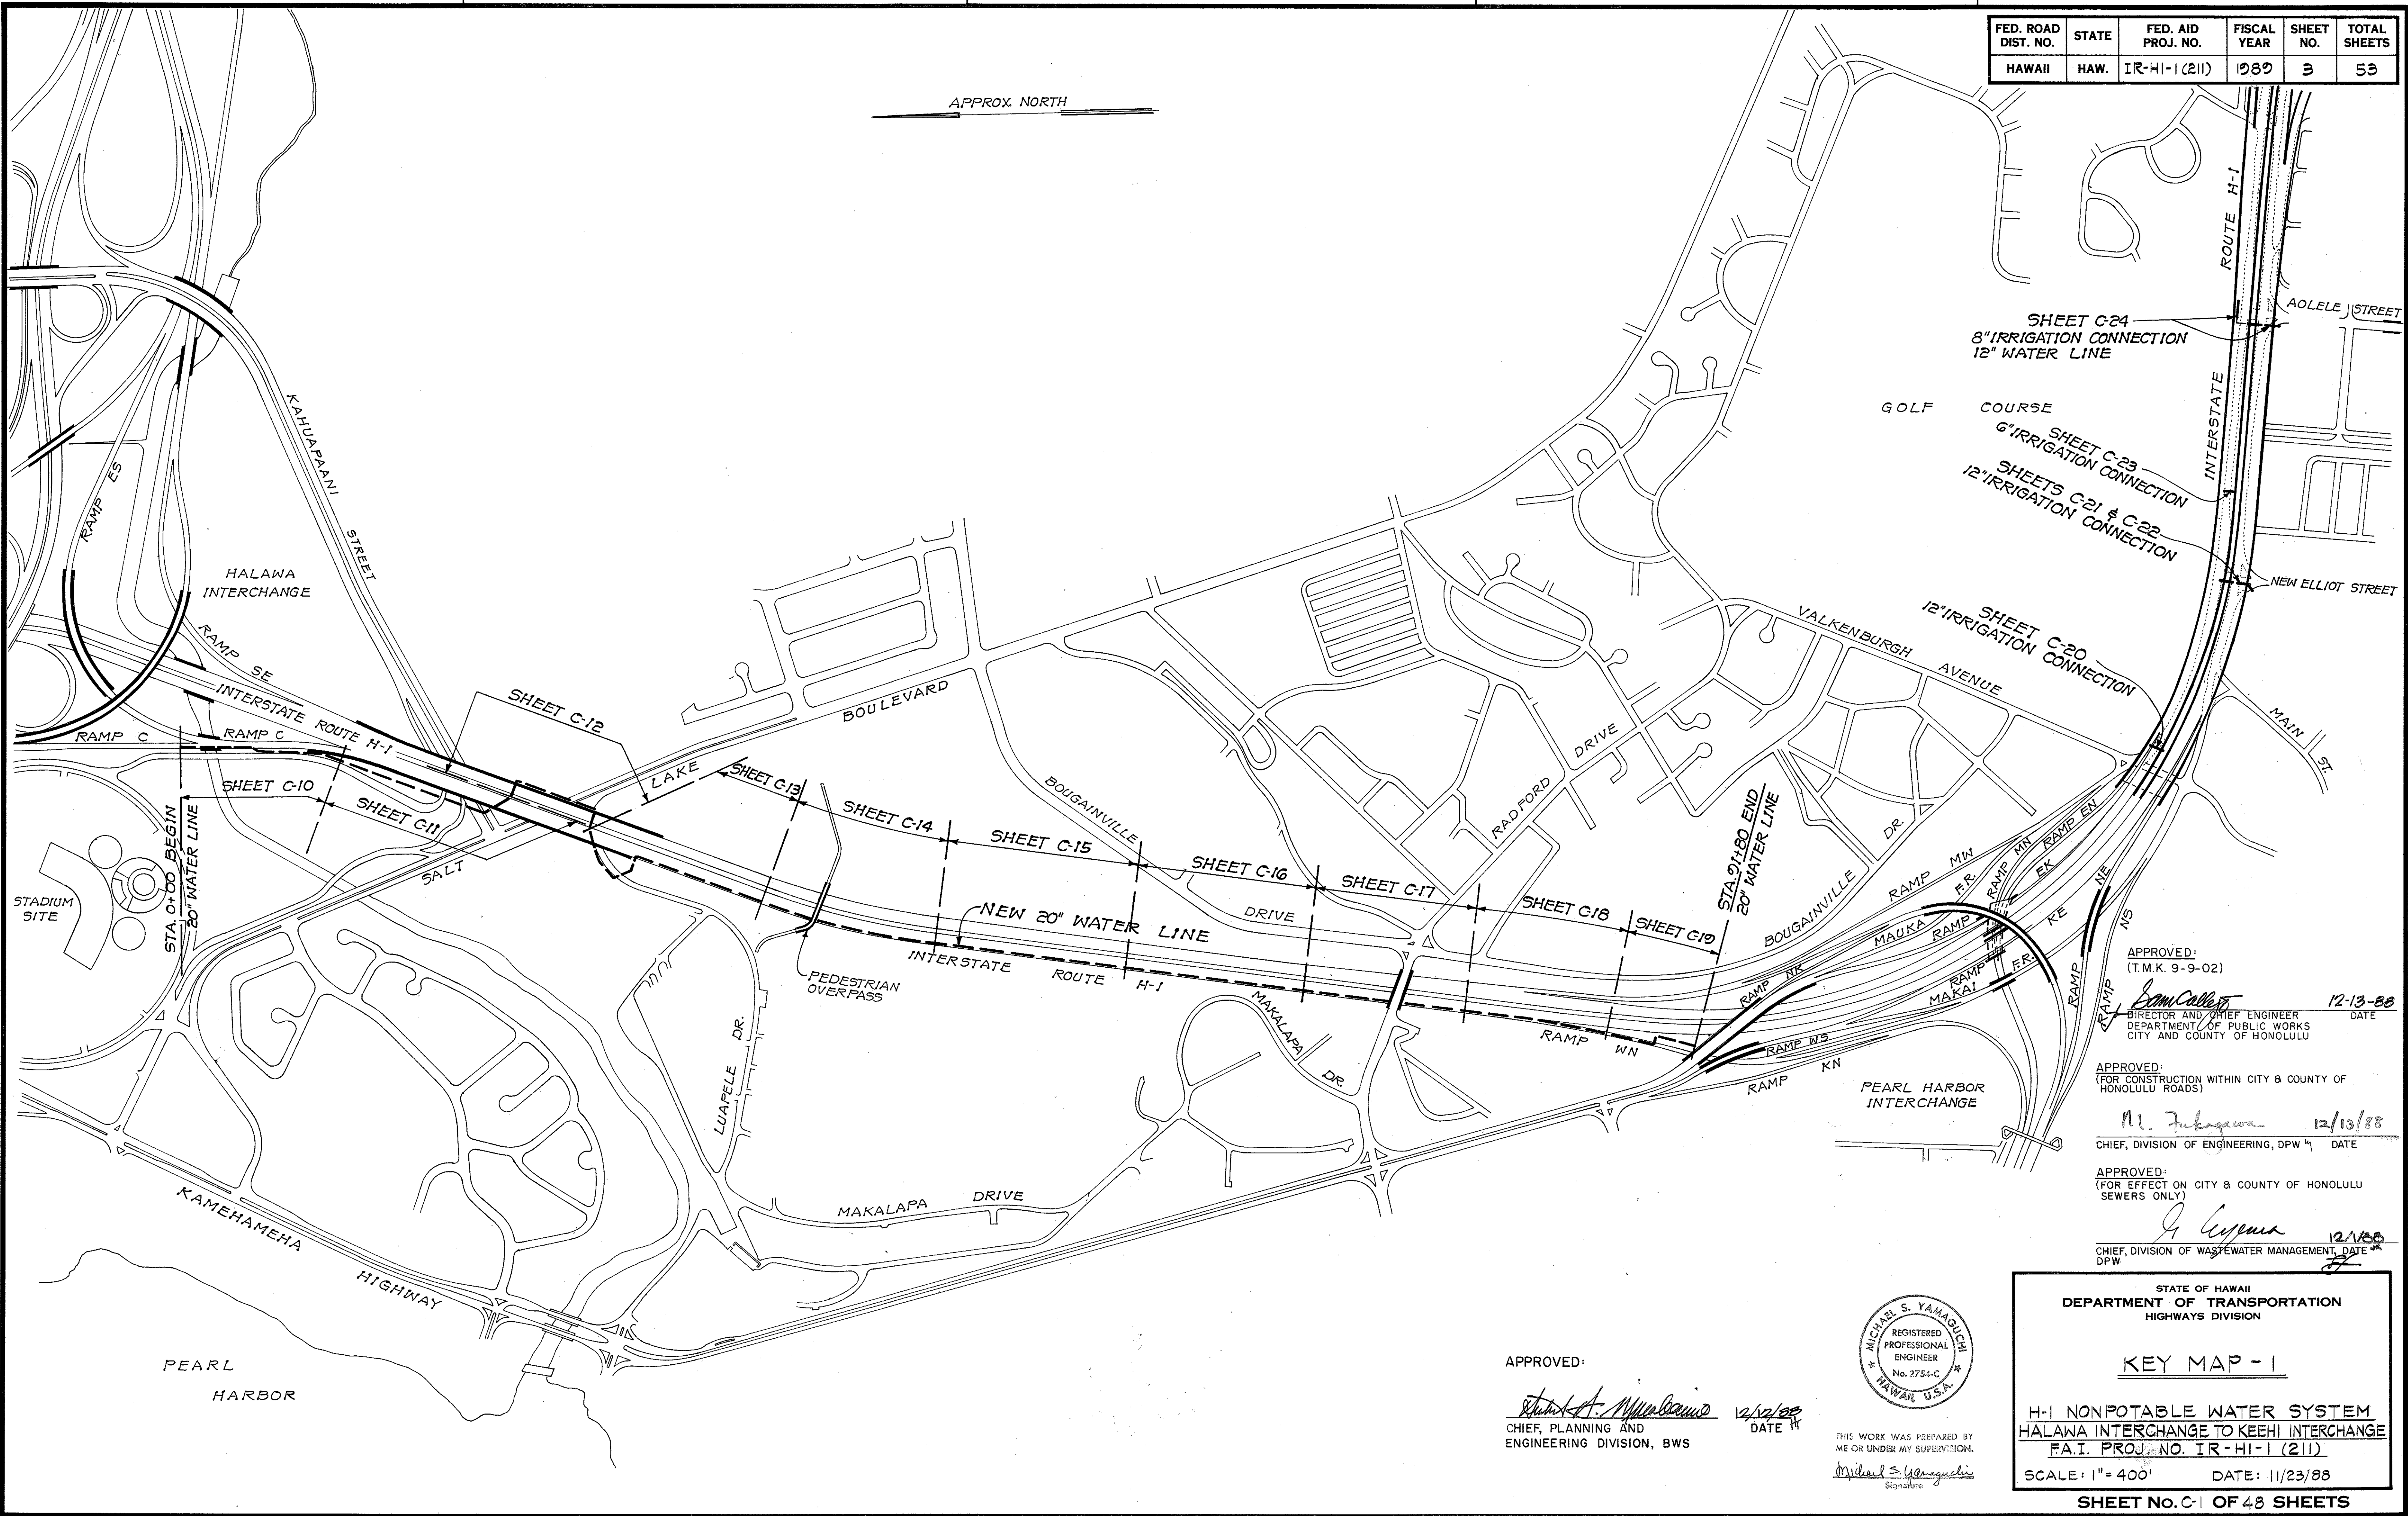

ORIGINAL PLAN	DATE
DRAWN BY	
CHECKED BY	
DESIGNED BY	
QUANTITIES BY	
CHECKED BY	
NO.	

APPROVED:
[Signature] 12/13/88
 CHIEF, PLANNING AND
 ENGINEERING DIVISION, BWS

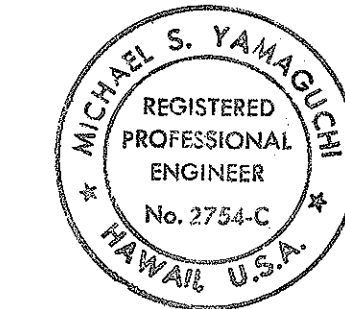

THIS WORK WAS PREPARED BY
 ME OR UNDER MY SUPERVISION.
[Signature]
 Signature

APPROVED:
 (T.M.K. 9-9-02)
[Signature] 12-13-88
 DIRECTOR AND CHIEF ENGINEER
 DEPARTMENT OF PUBLIC WORKS
 CITY AND COUNTY OF HONOLULU

APPROVED:
 (FOR CONSTRUCTION WITHIN CITY & COUNTY OF
 HONOLULU ROADS)
[Signature] 12/13/88
 CHIEF, DIVISION OF ENGINEERING, DPW


APPROVED:
 (FOR EFFECT ON CITY & COUNTY OF HONOLULU
 SEWERS ONLY)
[Signature] 12/13/88
 CHIEF, DIVISION OF WASTEWATER MANAGEMENT, DPW

STATE OF HAWAII
 DEPARTMENT OF TRANSPORTATION
 HIGHWAYS DIVISION


KEY MAP - 1
 H-1 NONPOTABLE WATER SYSTEM
 HALAWA INTERCHANGE TO KEEHI INTERCHANGE
 F.A.I. PROJ. NO. IR-HI-1 (211)
 SCALE: 1" = 400' DATE: 11/23/88
 SHEET No. C-1 OF 48 SHEETS

FED. ROAD DIST. NO.	STATE	FED. AID PROJ. NO.	FISCAL YEAR	SHEET NO.	TOTAL SHEETS
HAWAII	HAW.	IR-HI-1 (211)	1989	4	53

APPROX. NORTH

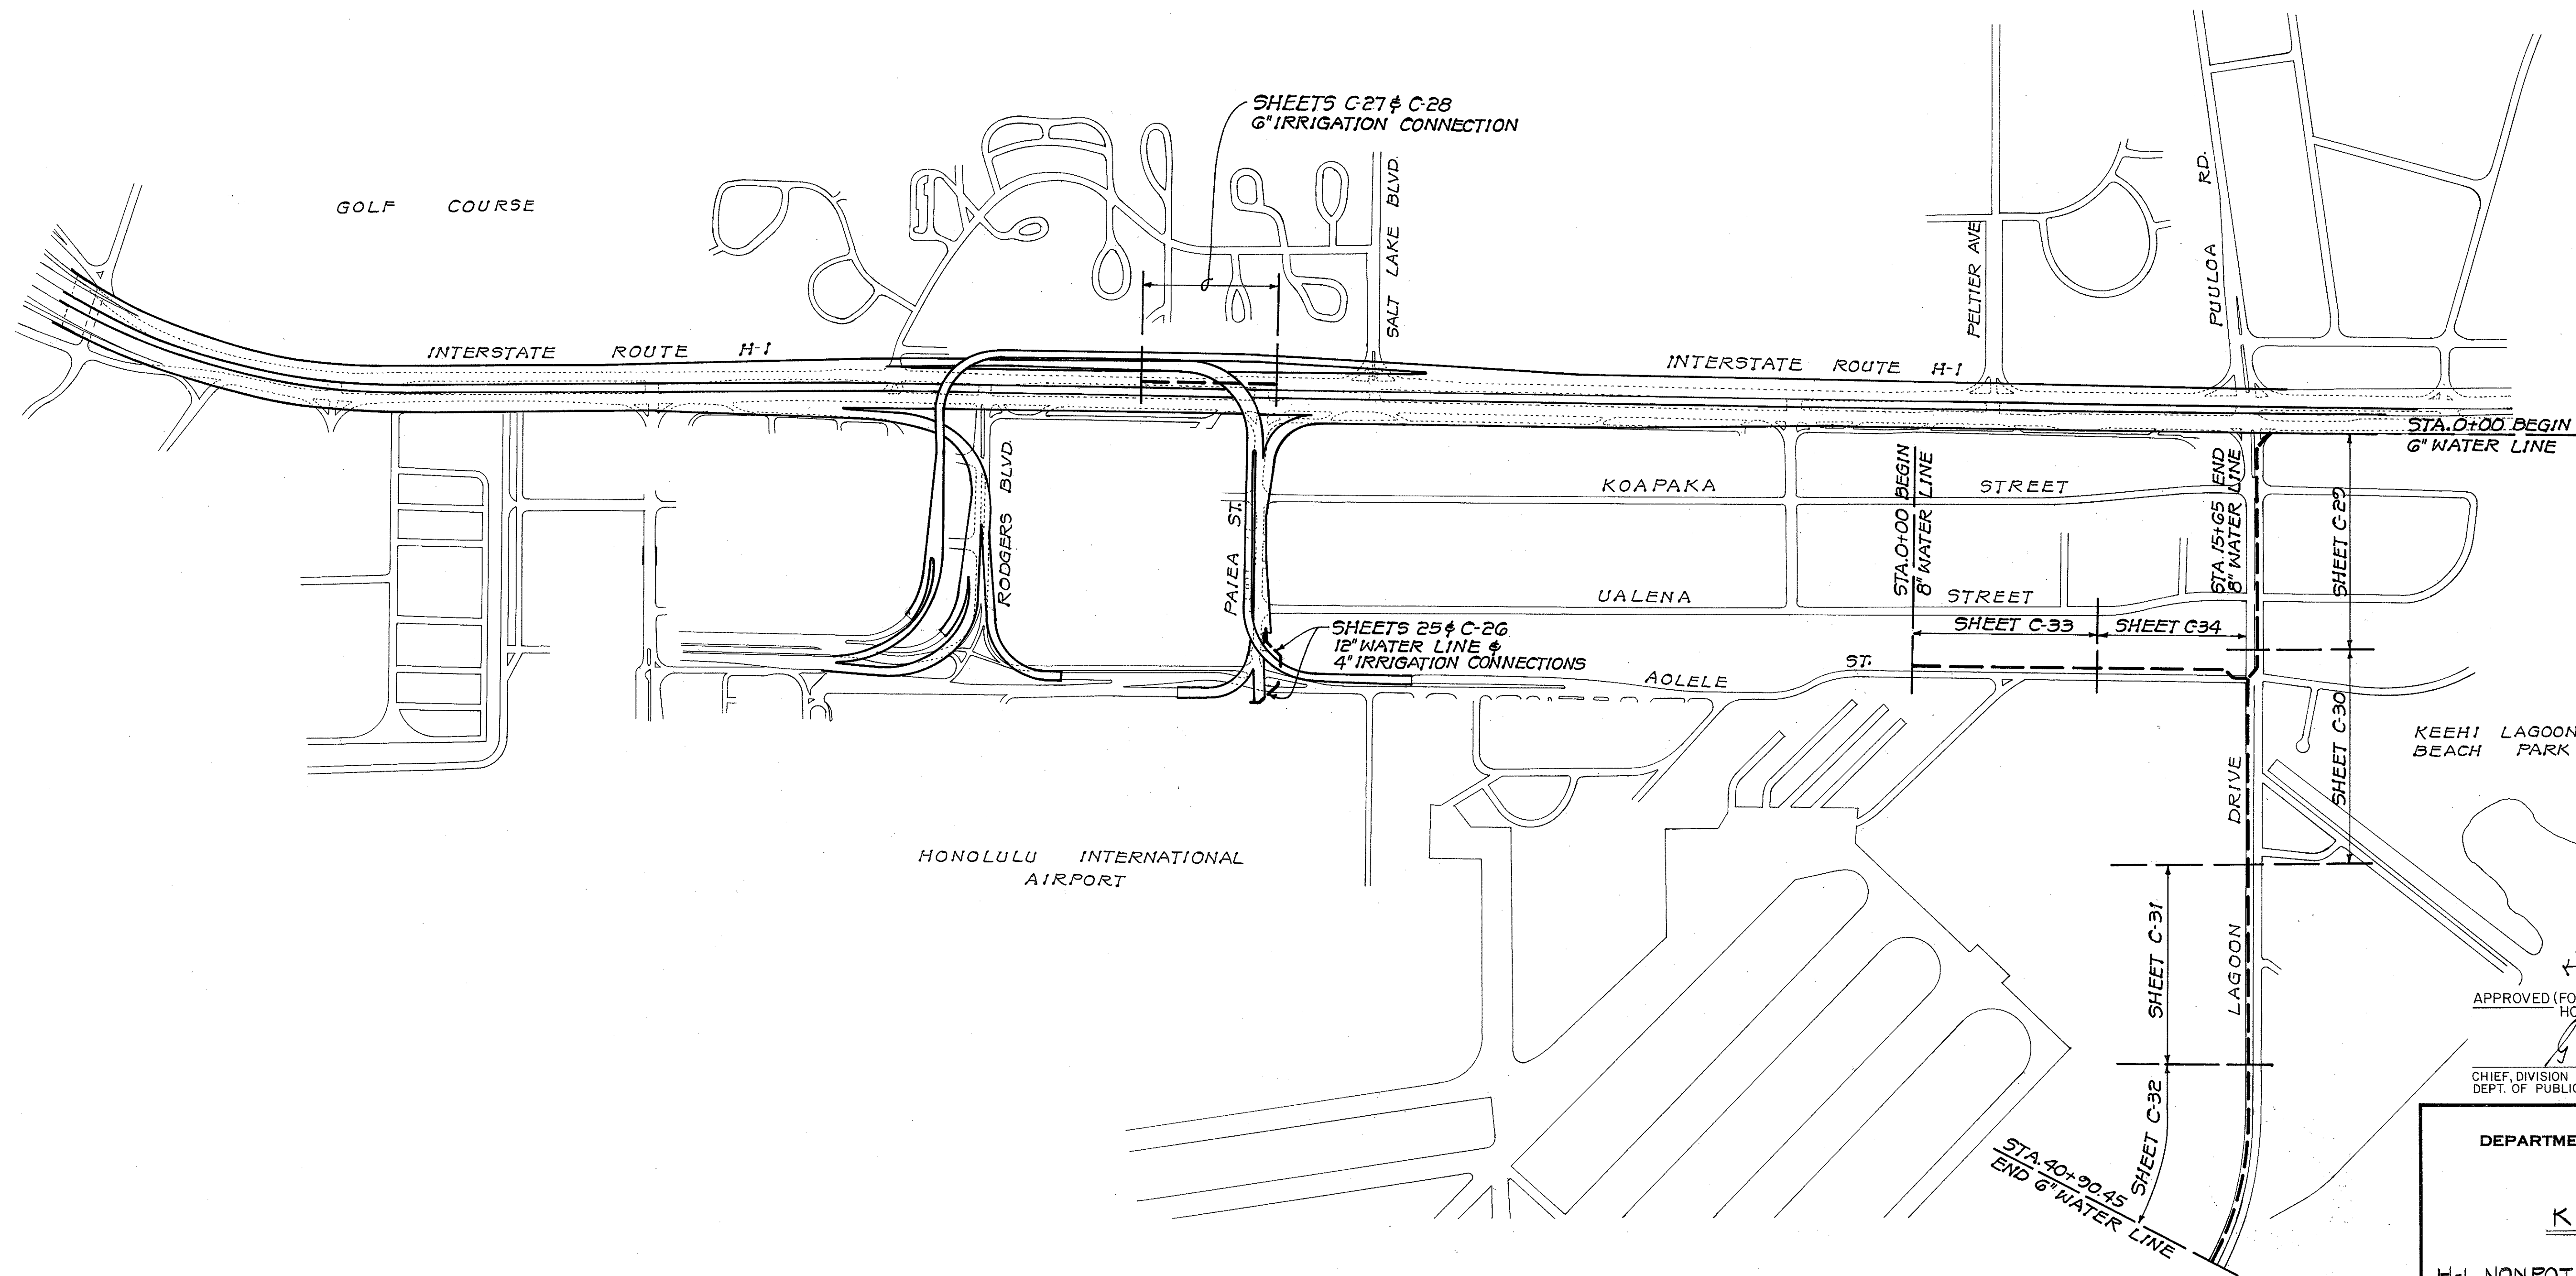

KEEHI INTERCHANGE

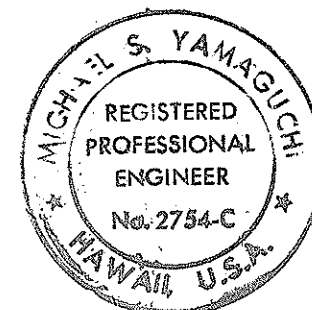

THIS WORK WAS PREPARED BY ME OR UNDER MY SUPERVISION.
Michael S. Yamaguchi
 Signature

KEEHI LAGOON BEACH PARK

KEEHI LAGOON

APPROVED (FOR EFFECT ON CITY & COUNTY OF HONOLULU SEWERS ONLY)

G. Cyron 12/1/88
 CHIEF, DIVISION OF WASTEWATER MANAGEMENT DATE
 DEPT. OF PUBLIC WORKS

STATE OF HAWAII
DEPARTMENT OF TRANSPORTATION
HIGHWAYS DIVISION

KEY MAP - 2
H-1 NONPOTABLE WATER SYSTEM
HALAWA INTERCHANGE TO KEEHI INTERCHANGE
F.A.I. PROJ. NO. IR-HI-1 (211)
SCALE: 1"=400' DATE: 11/23/88
SHEET No. C-2 OF 48 SHEETS

ORIGINAL PLAN	SURVEY PLOTTED BY	DATE
NOTE BOOK	DRAWN BY	
No.	DESIGNED BY	
	QUANTITIES BY	
	CHECKED BY	