


FED. ROAD DIST. NO.	STATE	FED. AID PROJ. NO.	FISCAL YEAR	SHEET NO.	TOTAL SHEETS
HAWAII	HAW.	IM-HI-1(247)	2005	12	13

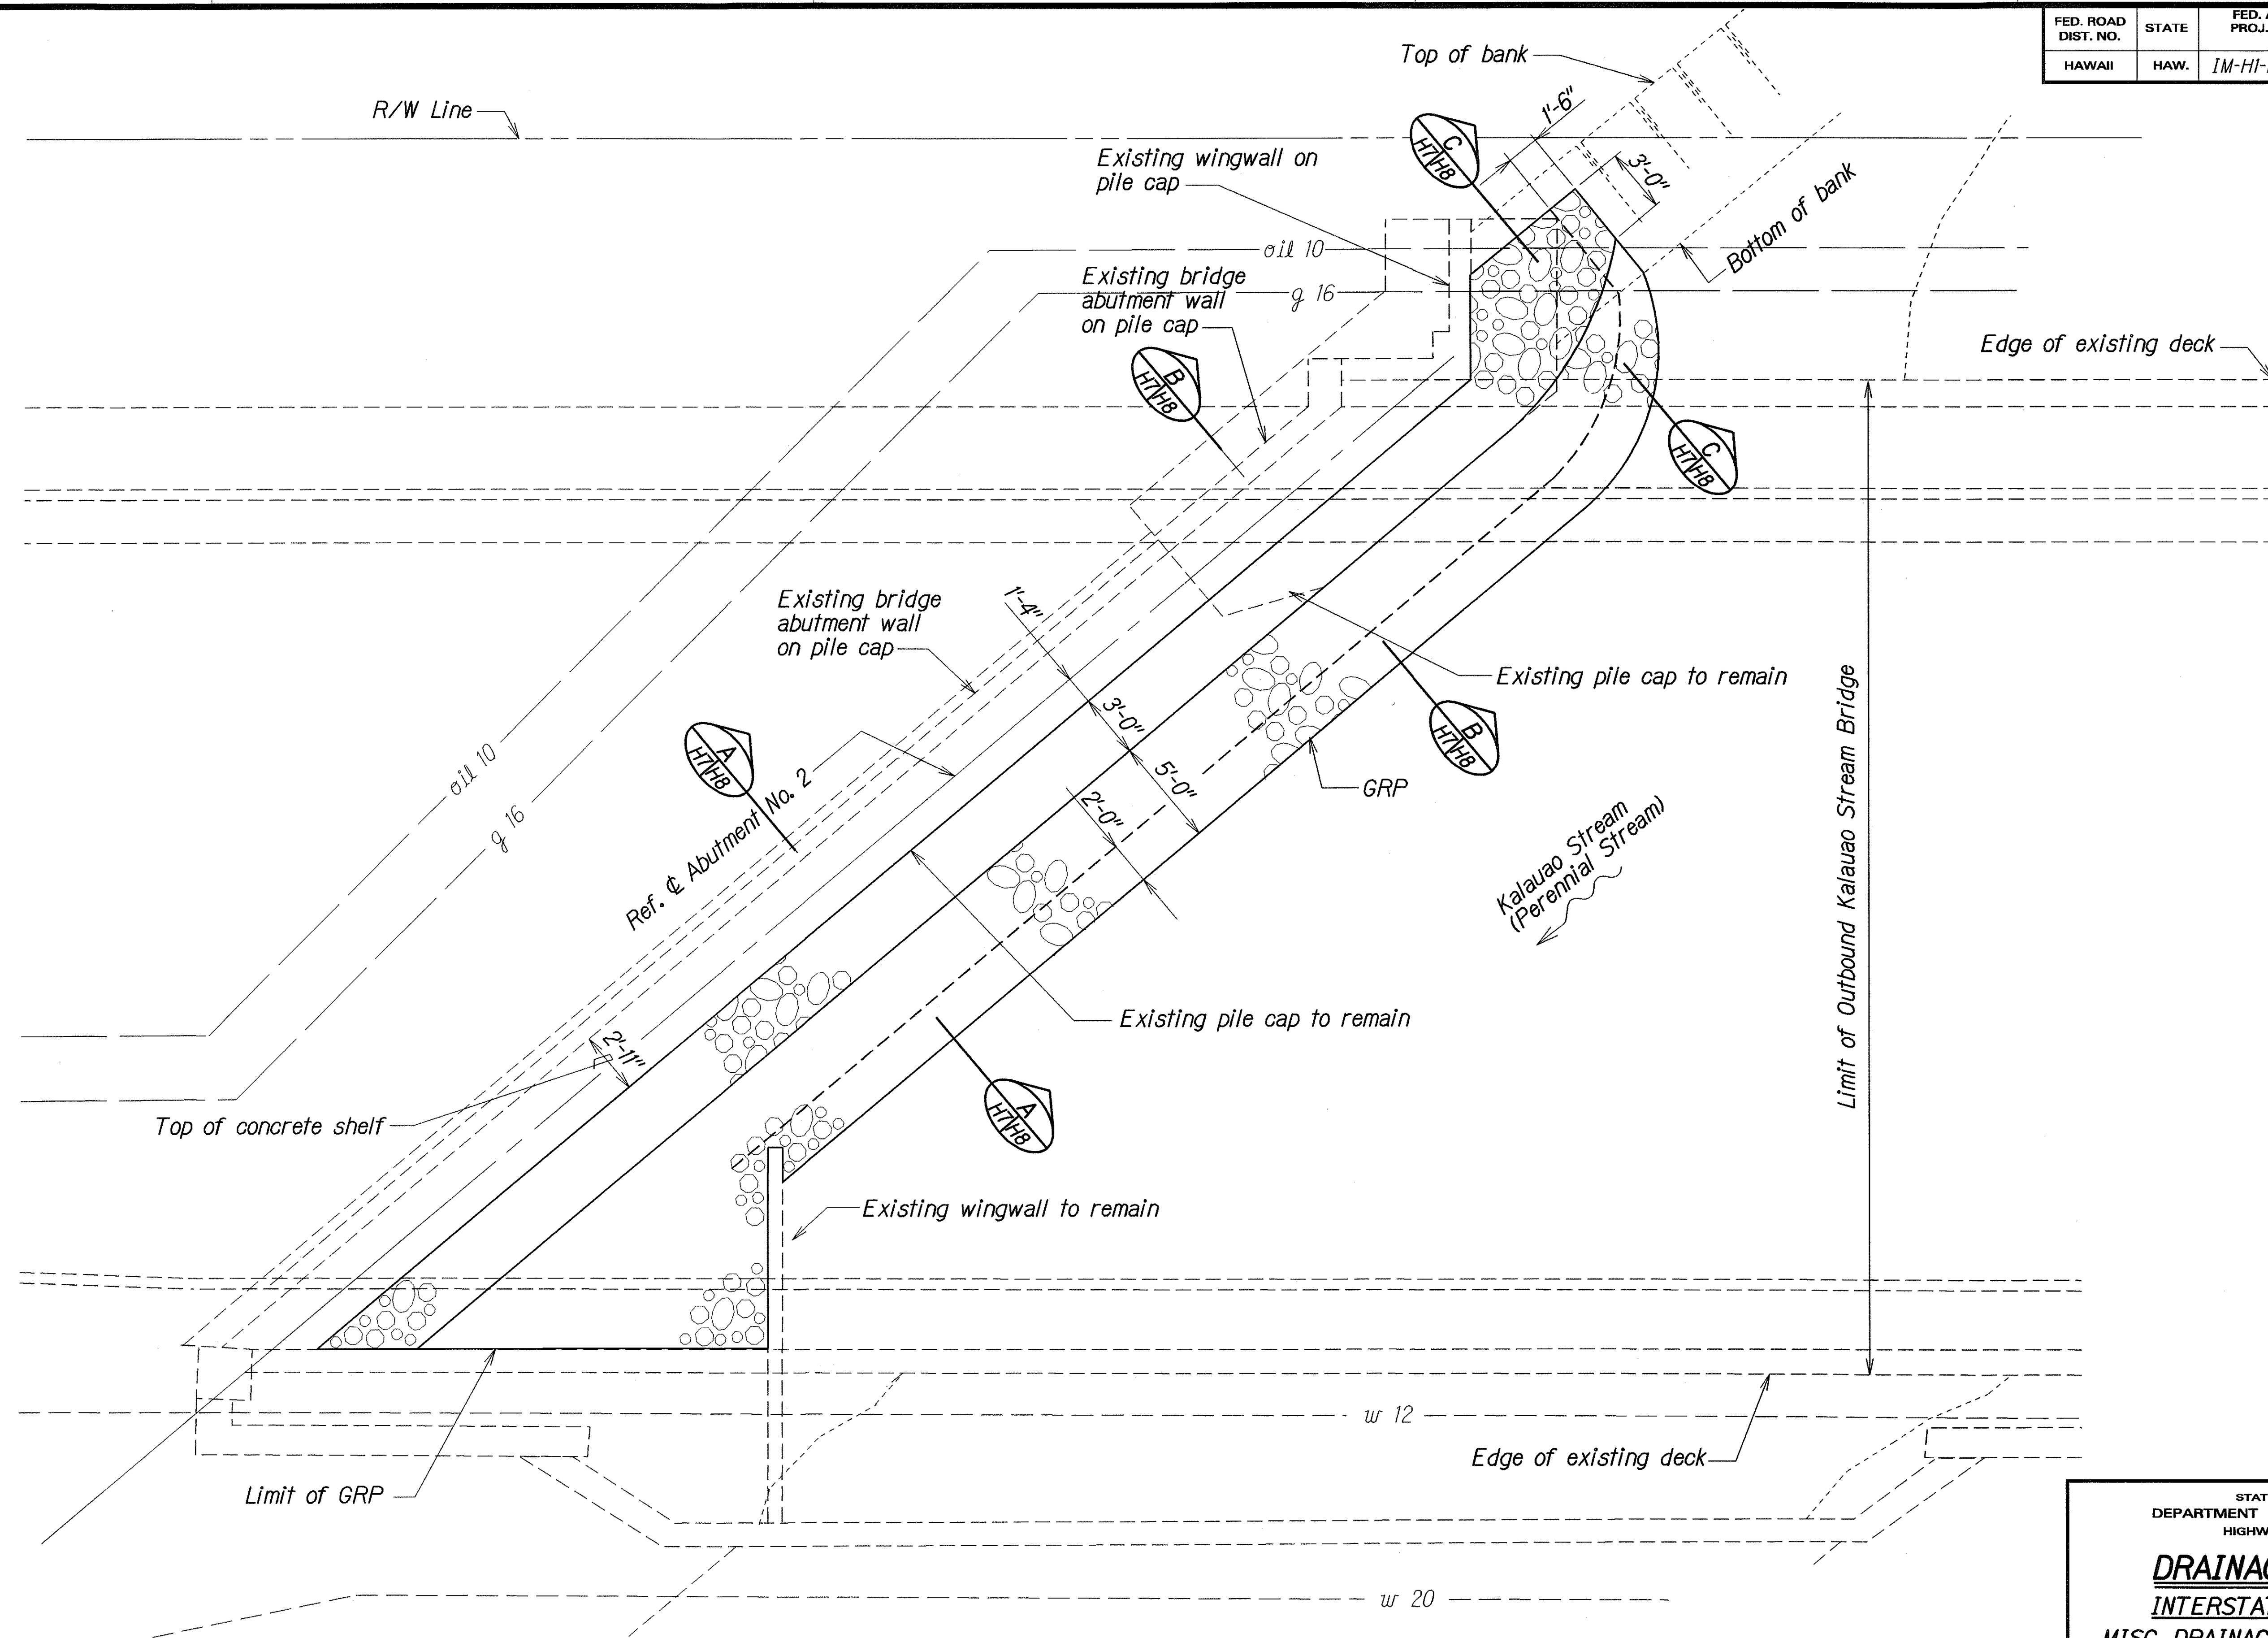

PLAN

ORIGINAL	SURVEY PLOTTED BY	DATE
PLAN	DRAWN BY	
NOTE BOOK	TRACED BY	
QUANTITIES BY	CHECKED BY	

STATE OF HAWAII  
DEPARTMENT OF TRANSPORTATION  
HIGHWAYS DIVISION

**DRAINAGE DETAILS**  
**INTERSTATE ROUTE H-1**  
**MISC. DRAINAGE IMPROVEMENTS**  
**Vicinity of Pearl City and Aiea**  
**Fed. Aid Project No. IM-HI-1(247)**  
Scale: 1/4"=1'-0" Date: August, 2004

SHEET No. H7 OF 8 SHEETS

