


FED. ROAD DIST. NO.	STATE	FED. AID PROJ. NO.	FISCAL YEAR	SHEET NO.	TOTAL SHEETS
HAWAII	HAW.	1M-HI-1(247)	2005	8	13

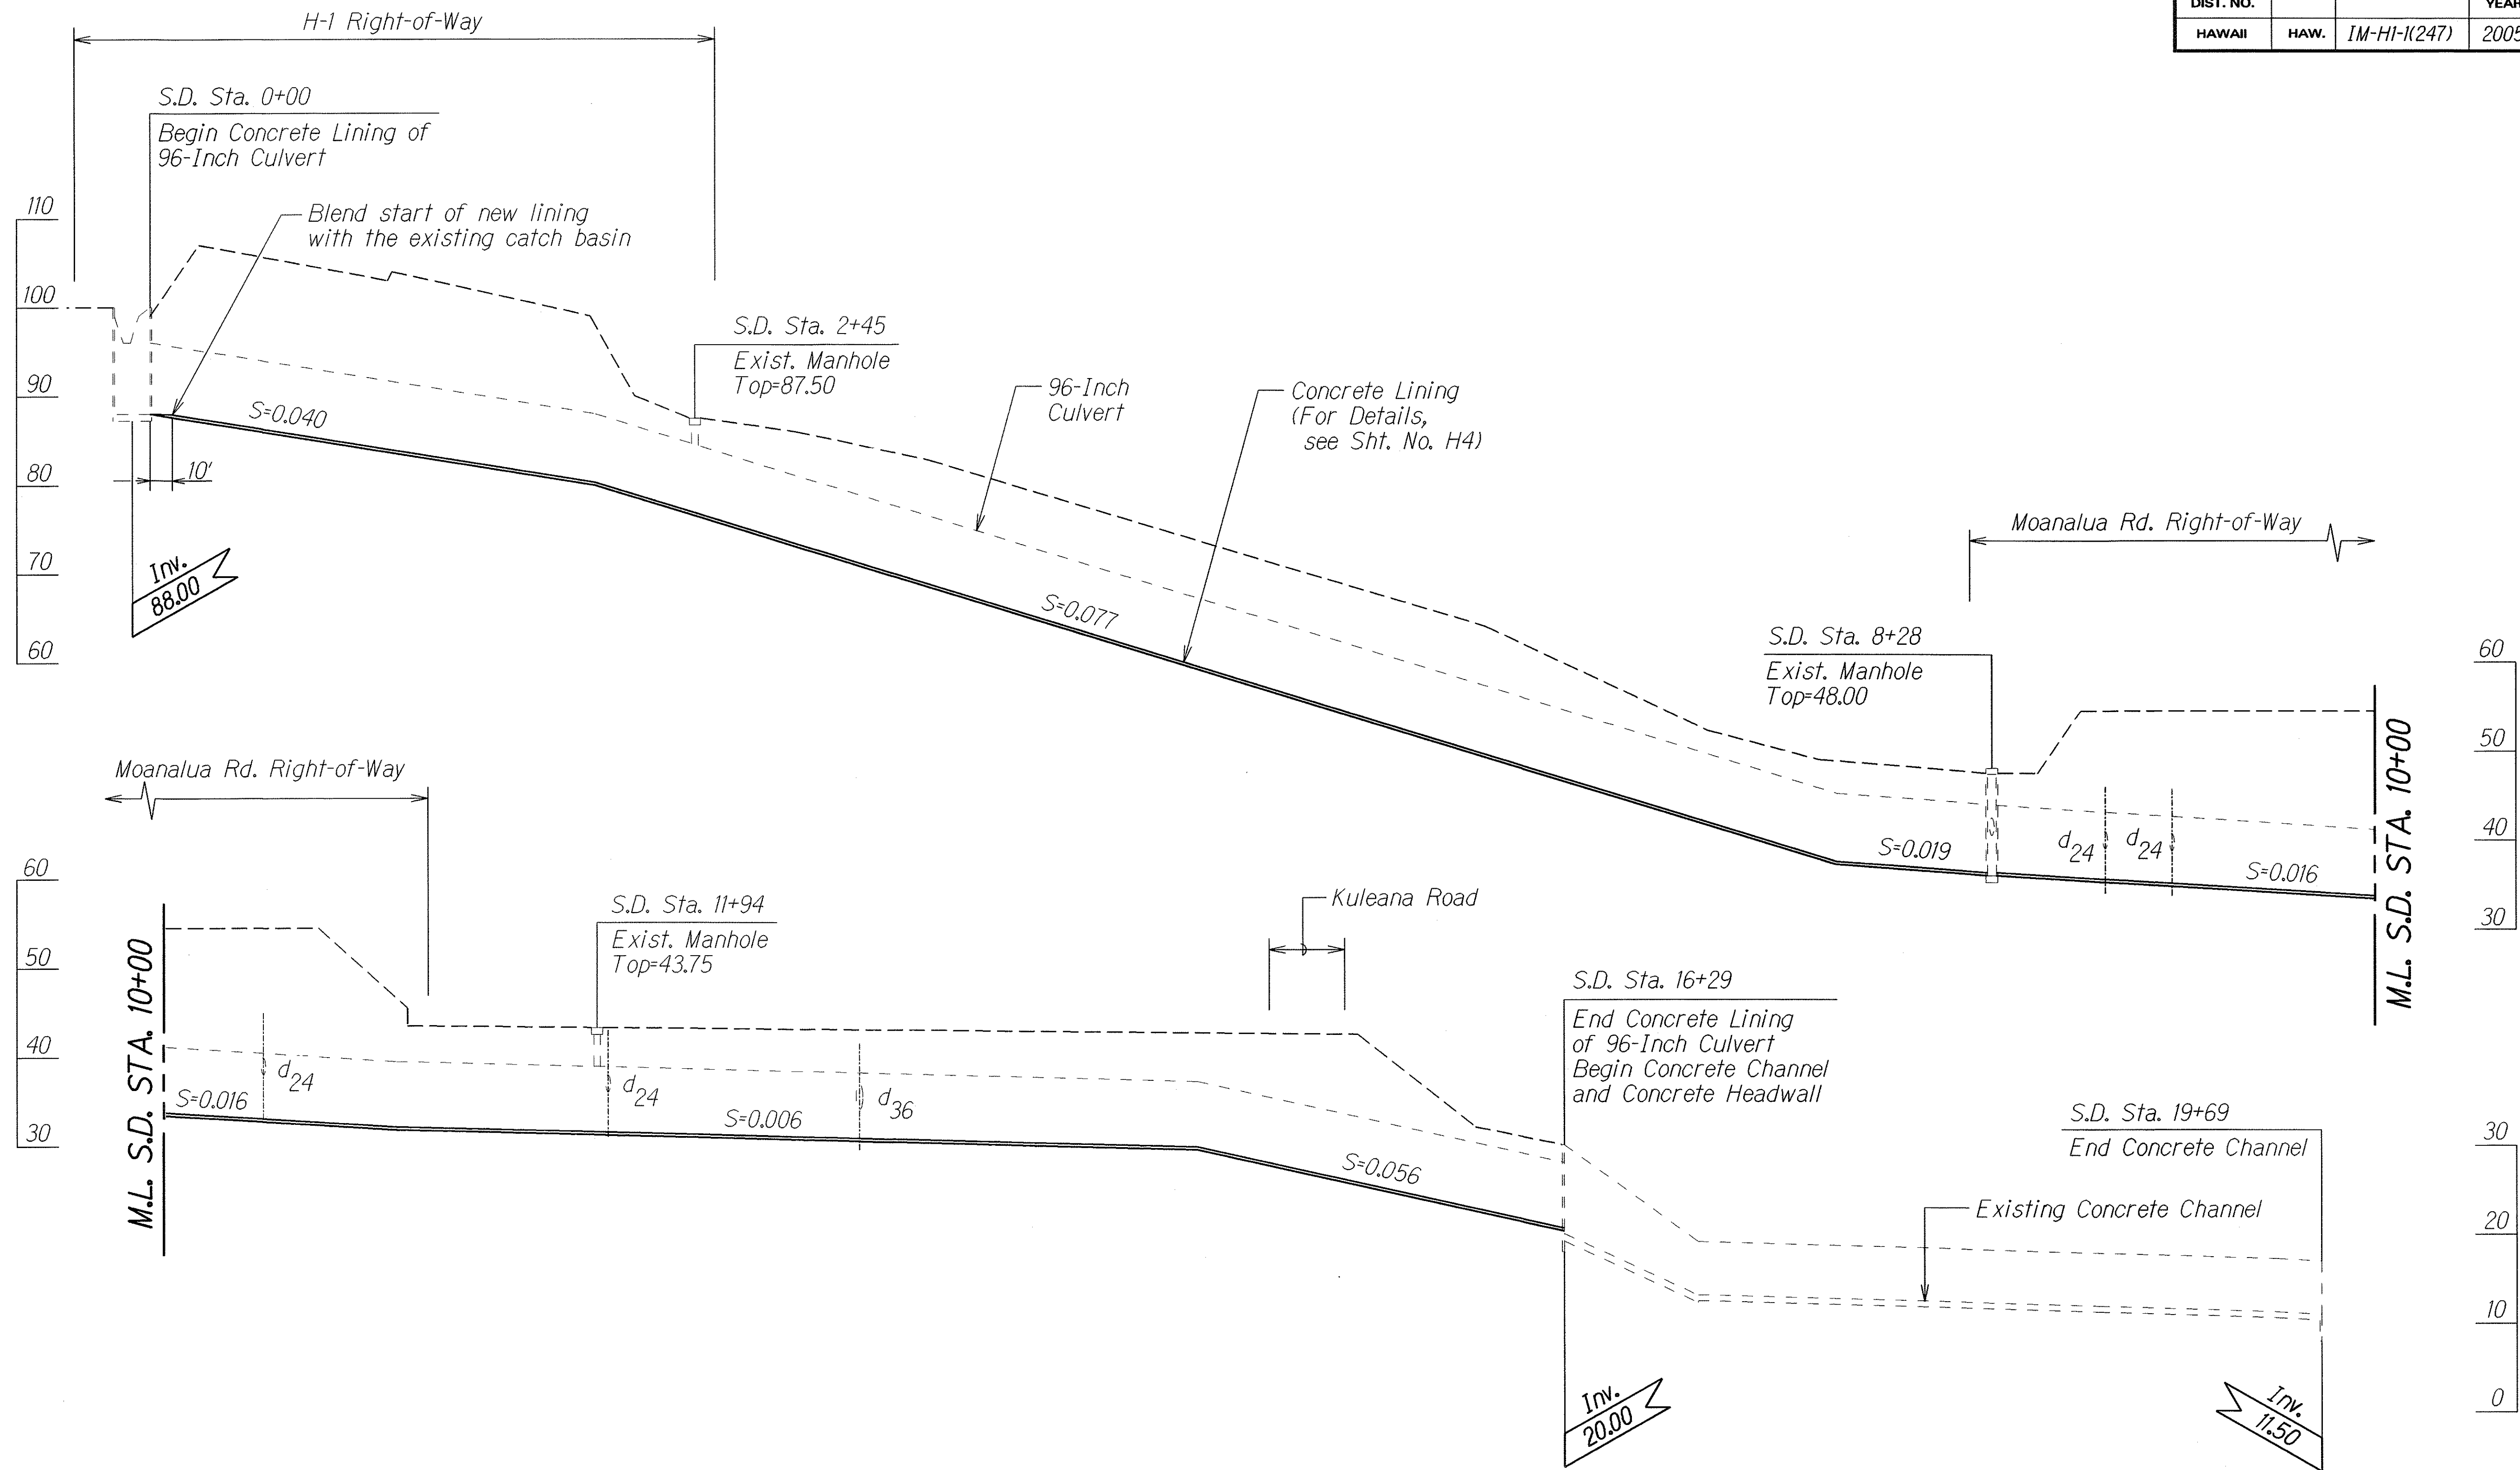

PROFILE - 96-INCH DRAIN LINE STA. 0+00 to STA. 16+29

Scale: Horiz. 1"=40'
Vert. 1"=10'

ORIGINAL PLAN	SURVEY PLOTTED BY	DATE
NOTE BOOK	DRAWN BY	11/29/04
NOTES	TRACED BY	
QUANTITIES BY	CHECKED BY	

STATE OF HAWAII
DEPARTMENT OF TRANSPORTATION
HIGHWAYS DIVISION

DRAINAGE PROFILE
INTERSTATE ROUTE H-1
MISC. DRAINAGE IMPROVEMENTS
Vicinity of Pearl City and Aiea
Fed. Aid Project No. 1M-HI-1(247)
Scale: As Shown Date: August, 2004

SHEET No. H3 OF 8 SHEETS