
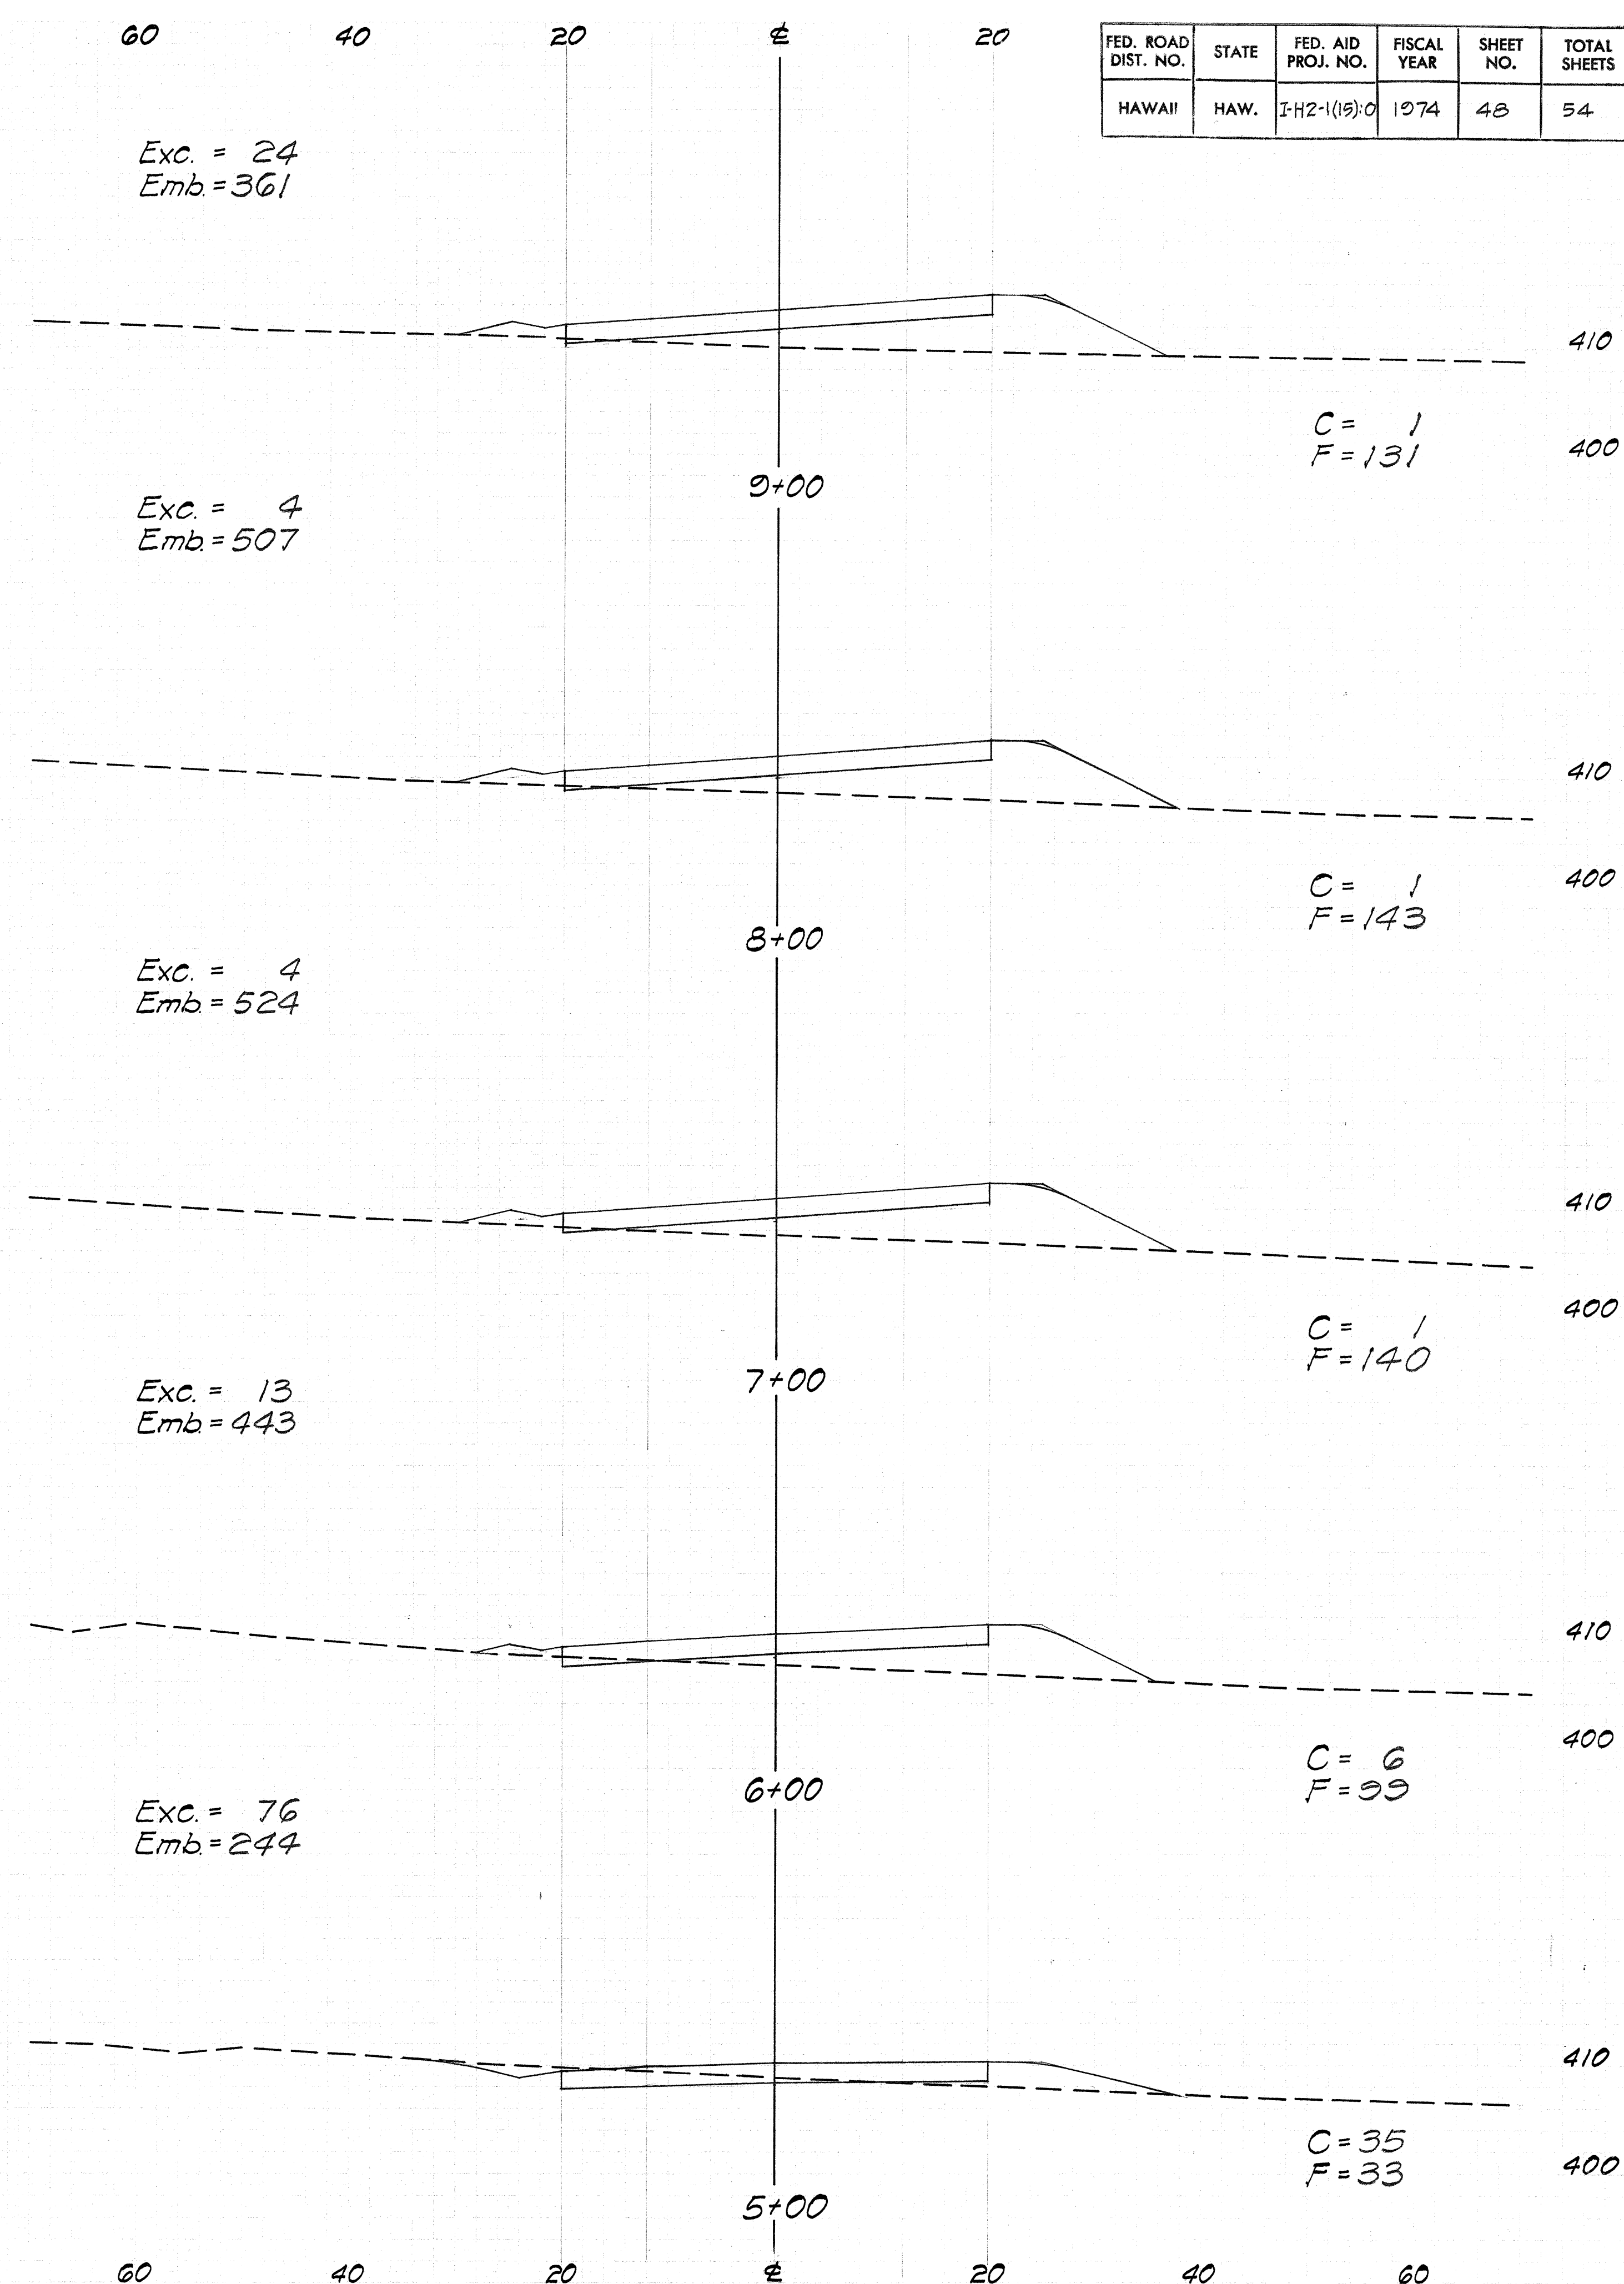




FED. ROAD DIST. NO.	STATE	FED. AID PROJ. NO.	FISCAL YEAR	SHEET NO.	TOTAL SHEETS
HAWAII	HAW.	I-42-1(15)0	1974	48	54

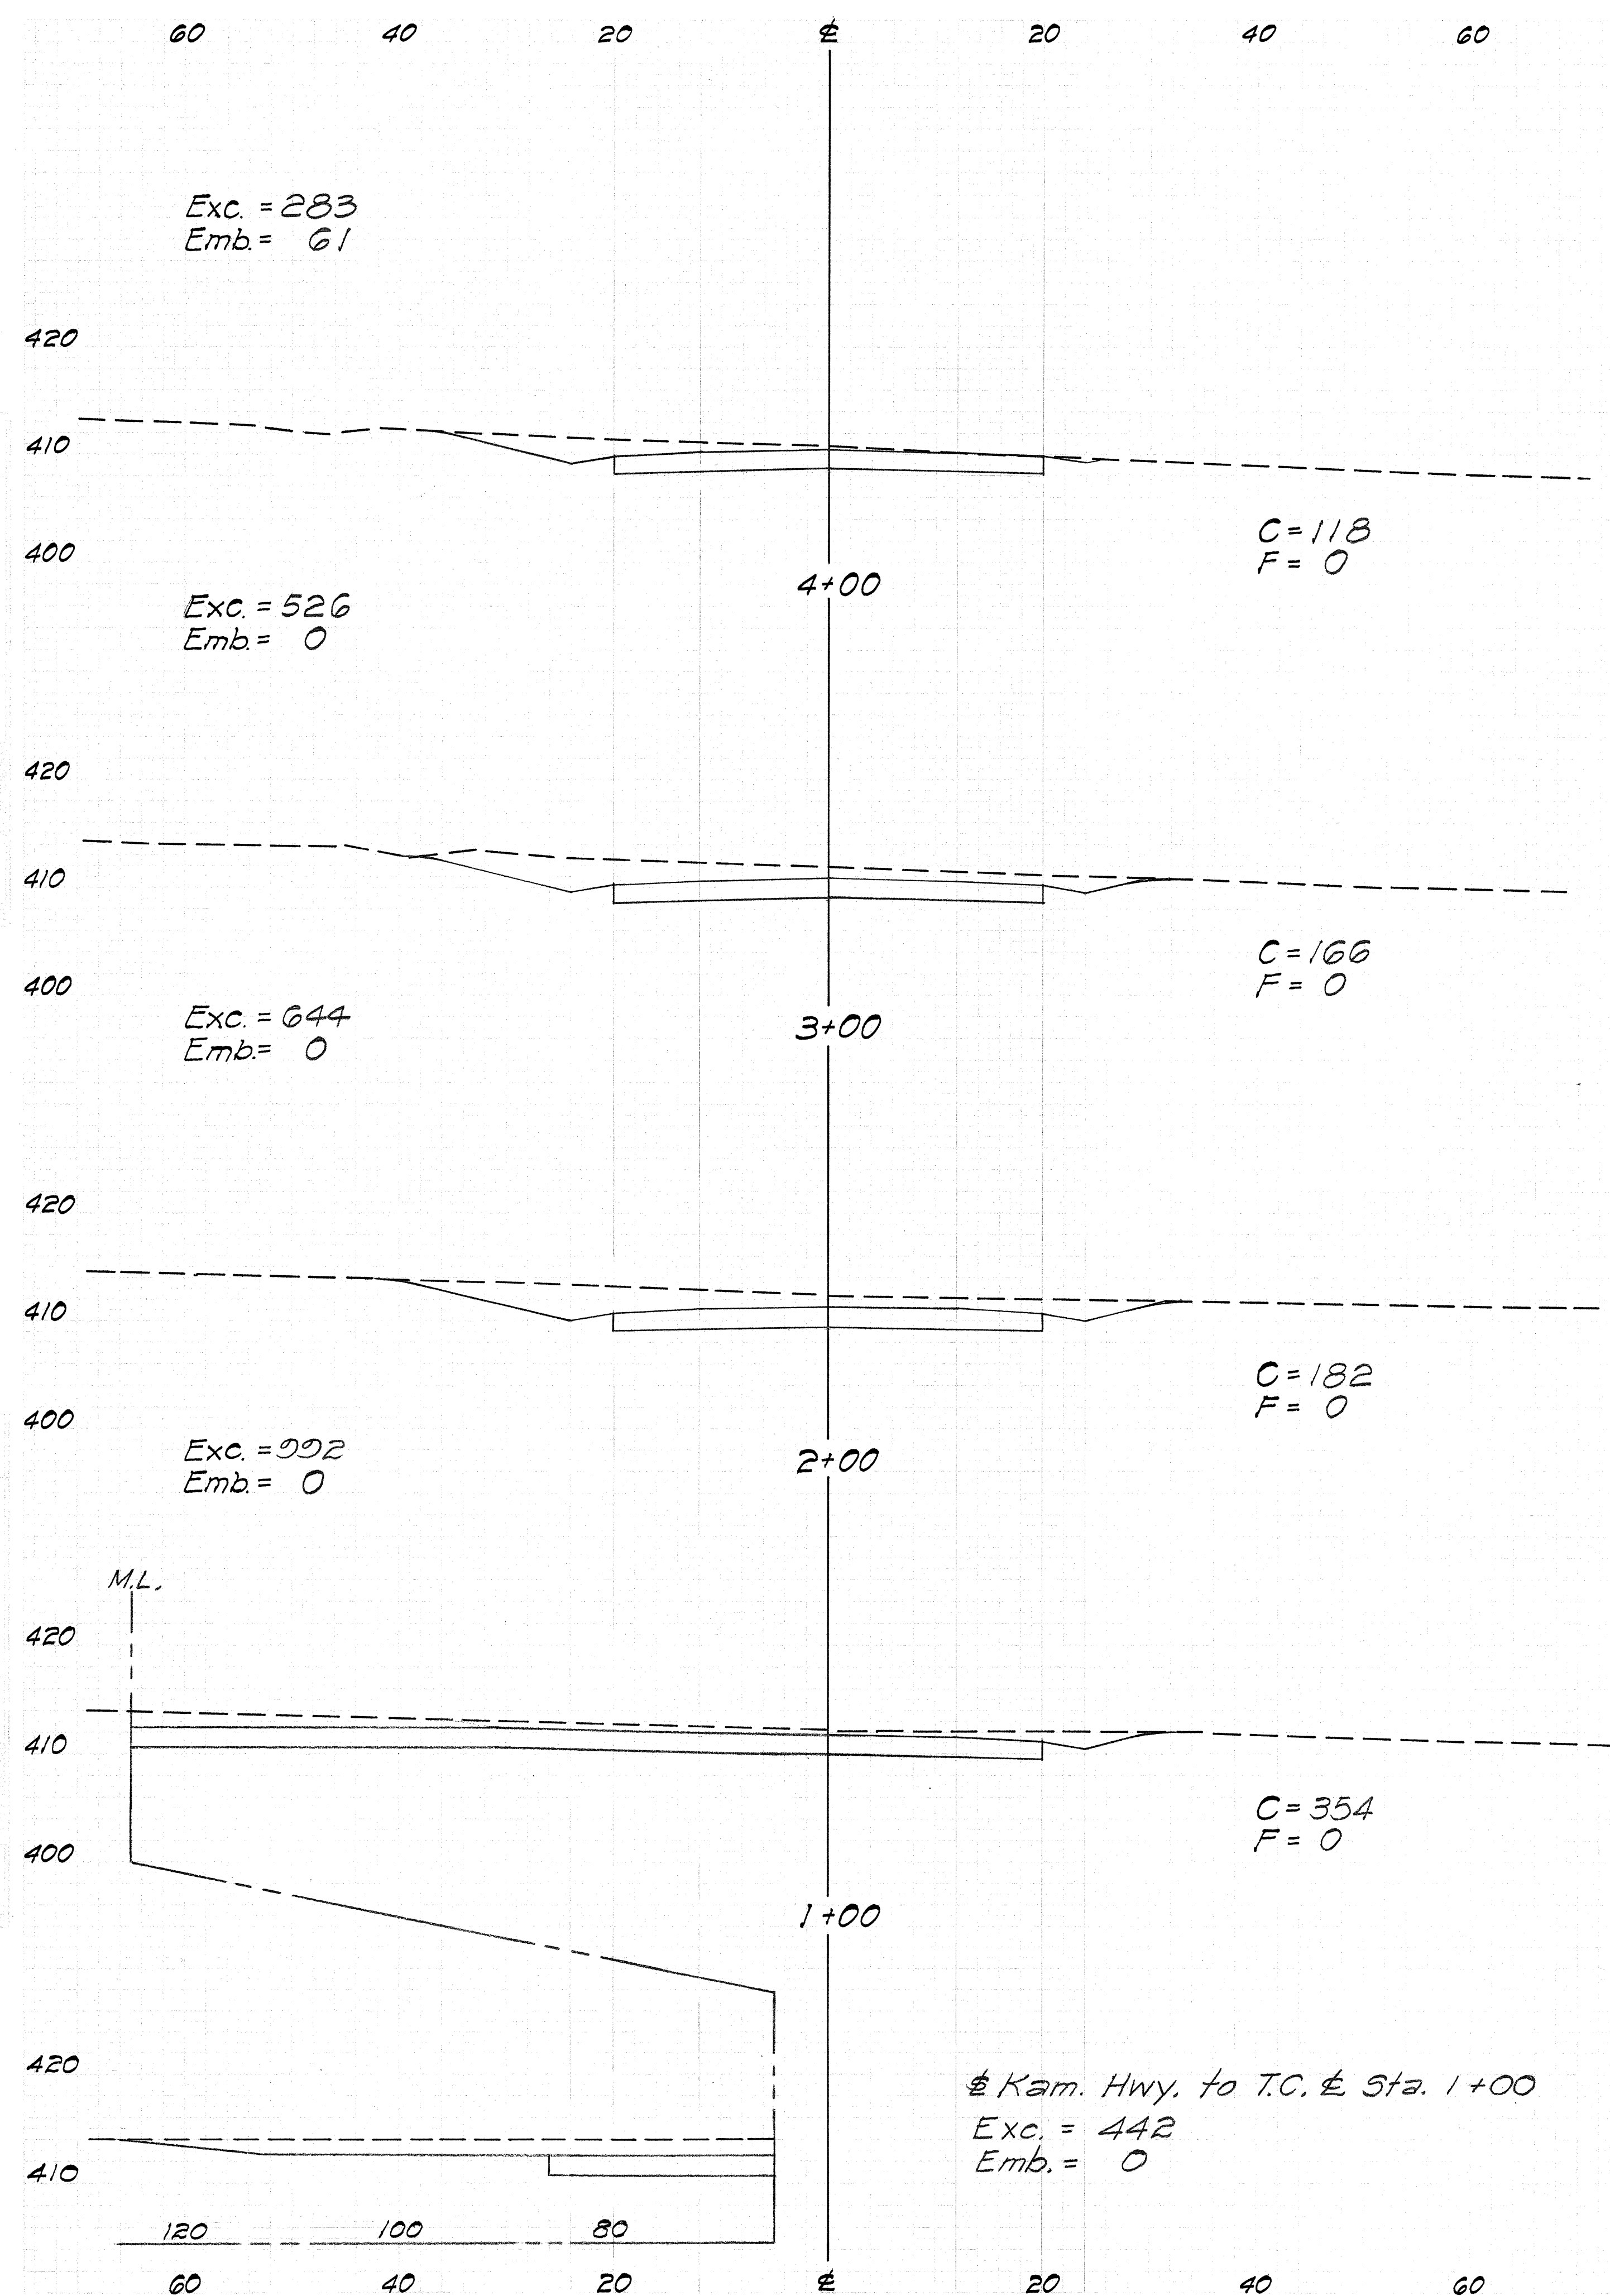

FED. ROAD DIST. NO.	STATE	FED. AID PROJ. NO.	FISCAL YEAR	SHEET NO.	TOTAL SHEETS
HAWAII	HAW.	142-1(18)0	1974	49	54

DATE	BY	NO.
ORIGINAL SURVEY	REVISION	NO.
NOTE BOOK	PLAT	
AREAS	TEMP	
CHECKED		



DATE	BY	NO.
ORIGINAL SURVEY	REVISION	NO.
NOTE BOOK	PLAT	
AREAS	TEMP	
CHECKED		

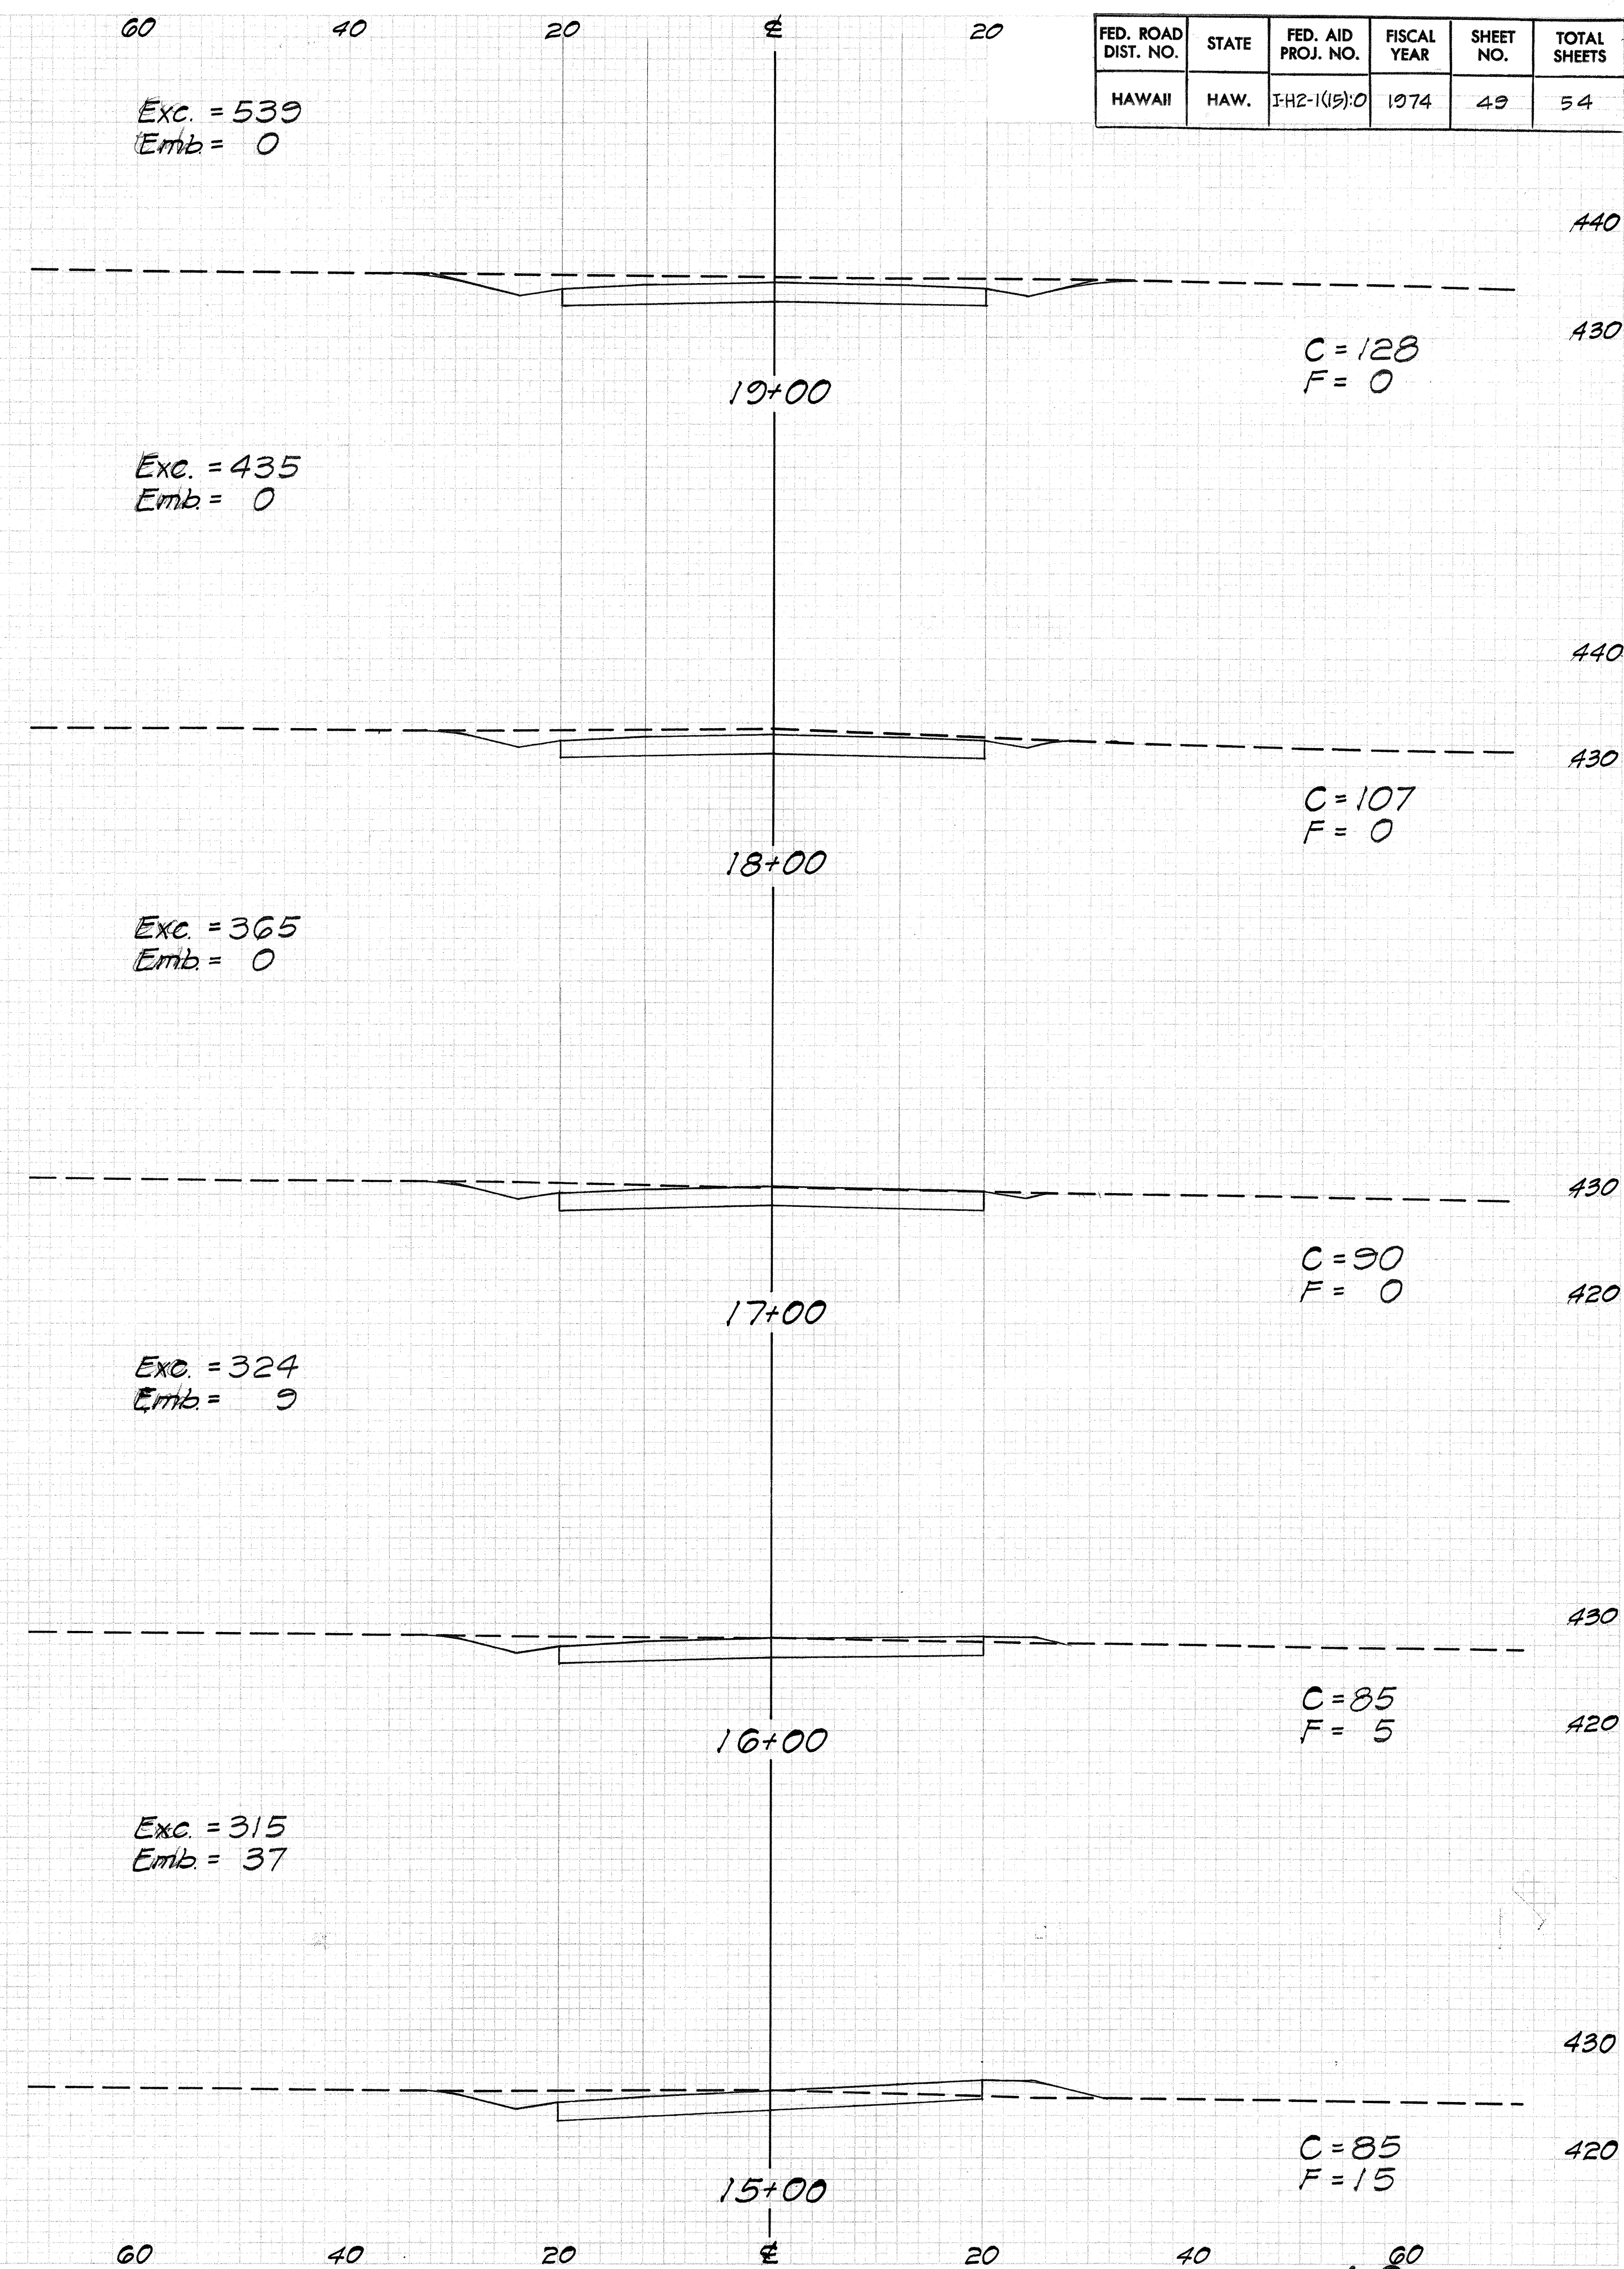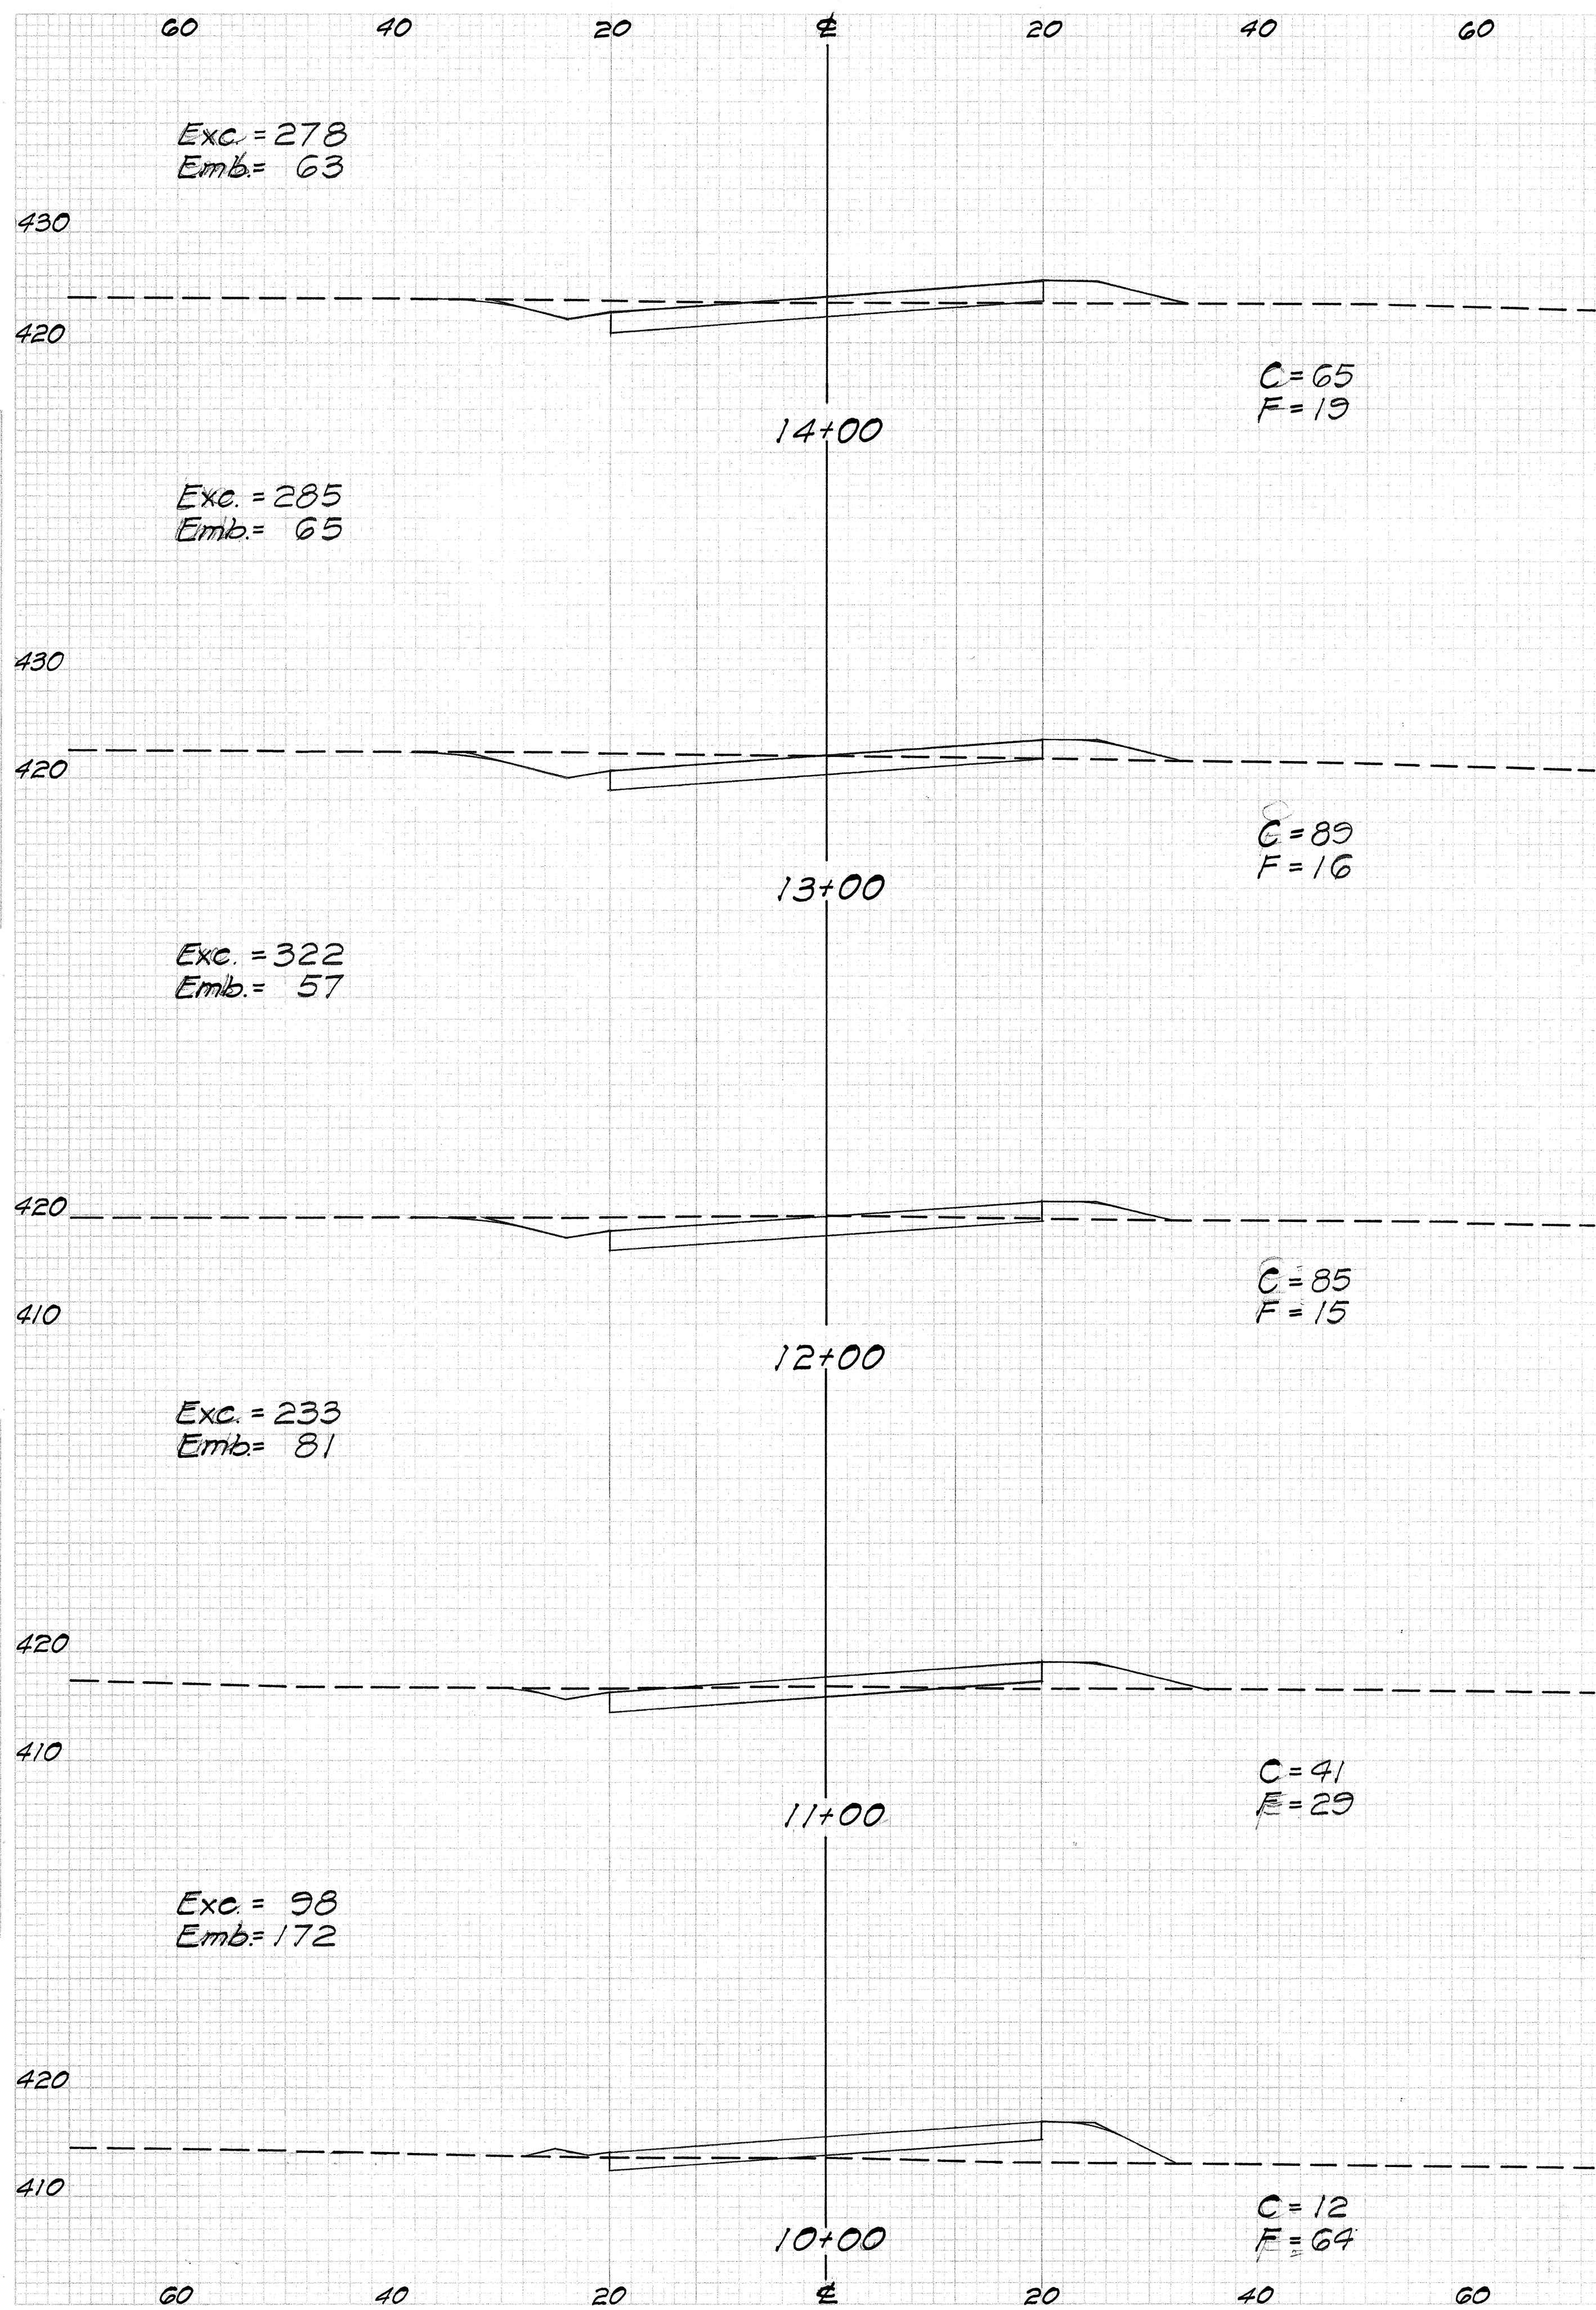


FED. ROAD DIST. NO.	STATE	FED. AID PROJ. NO.	FISCAL YEAR	SHEET NO.	TOTAL SHEETS
HAWAII	HAW.	1-H2-1(19)-0	1974	51	54


DATE	BY	REVIEWED	DATE
NO.	NO.	NO.	NO.

DATE	BY	REVIEWED	DATE
NO.	NO.	NO.	NO.

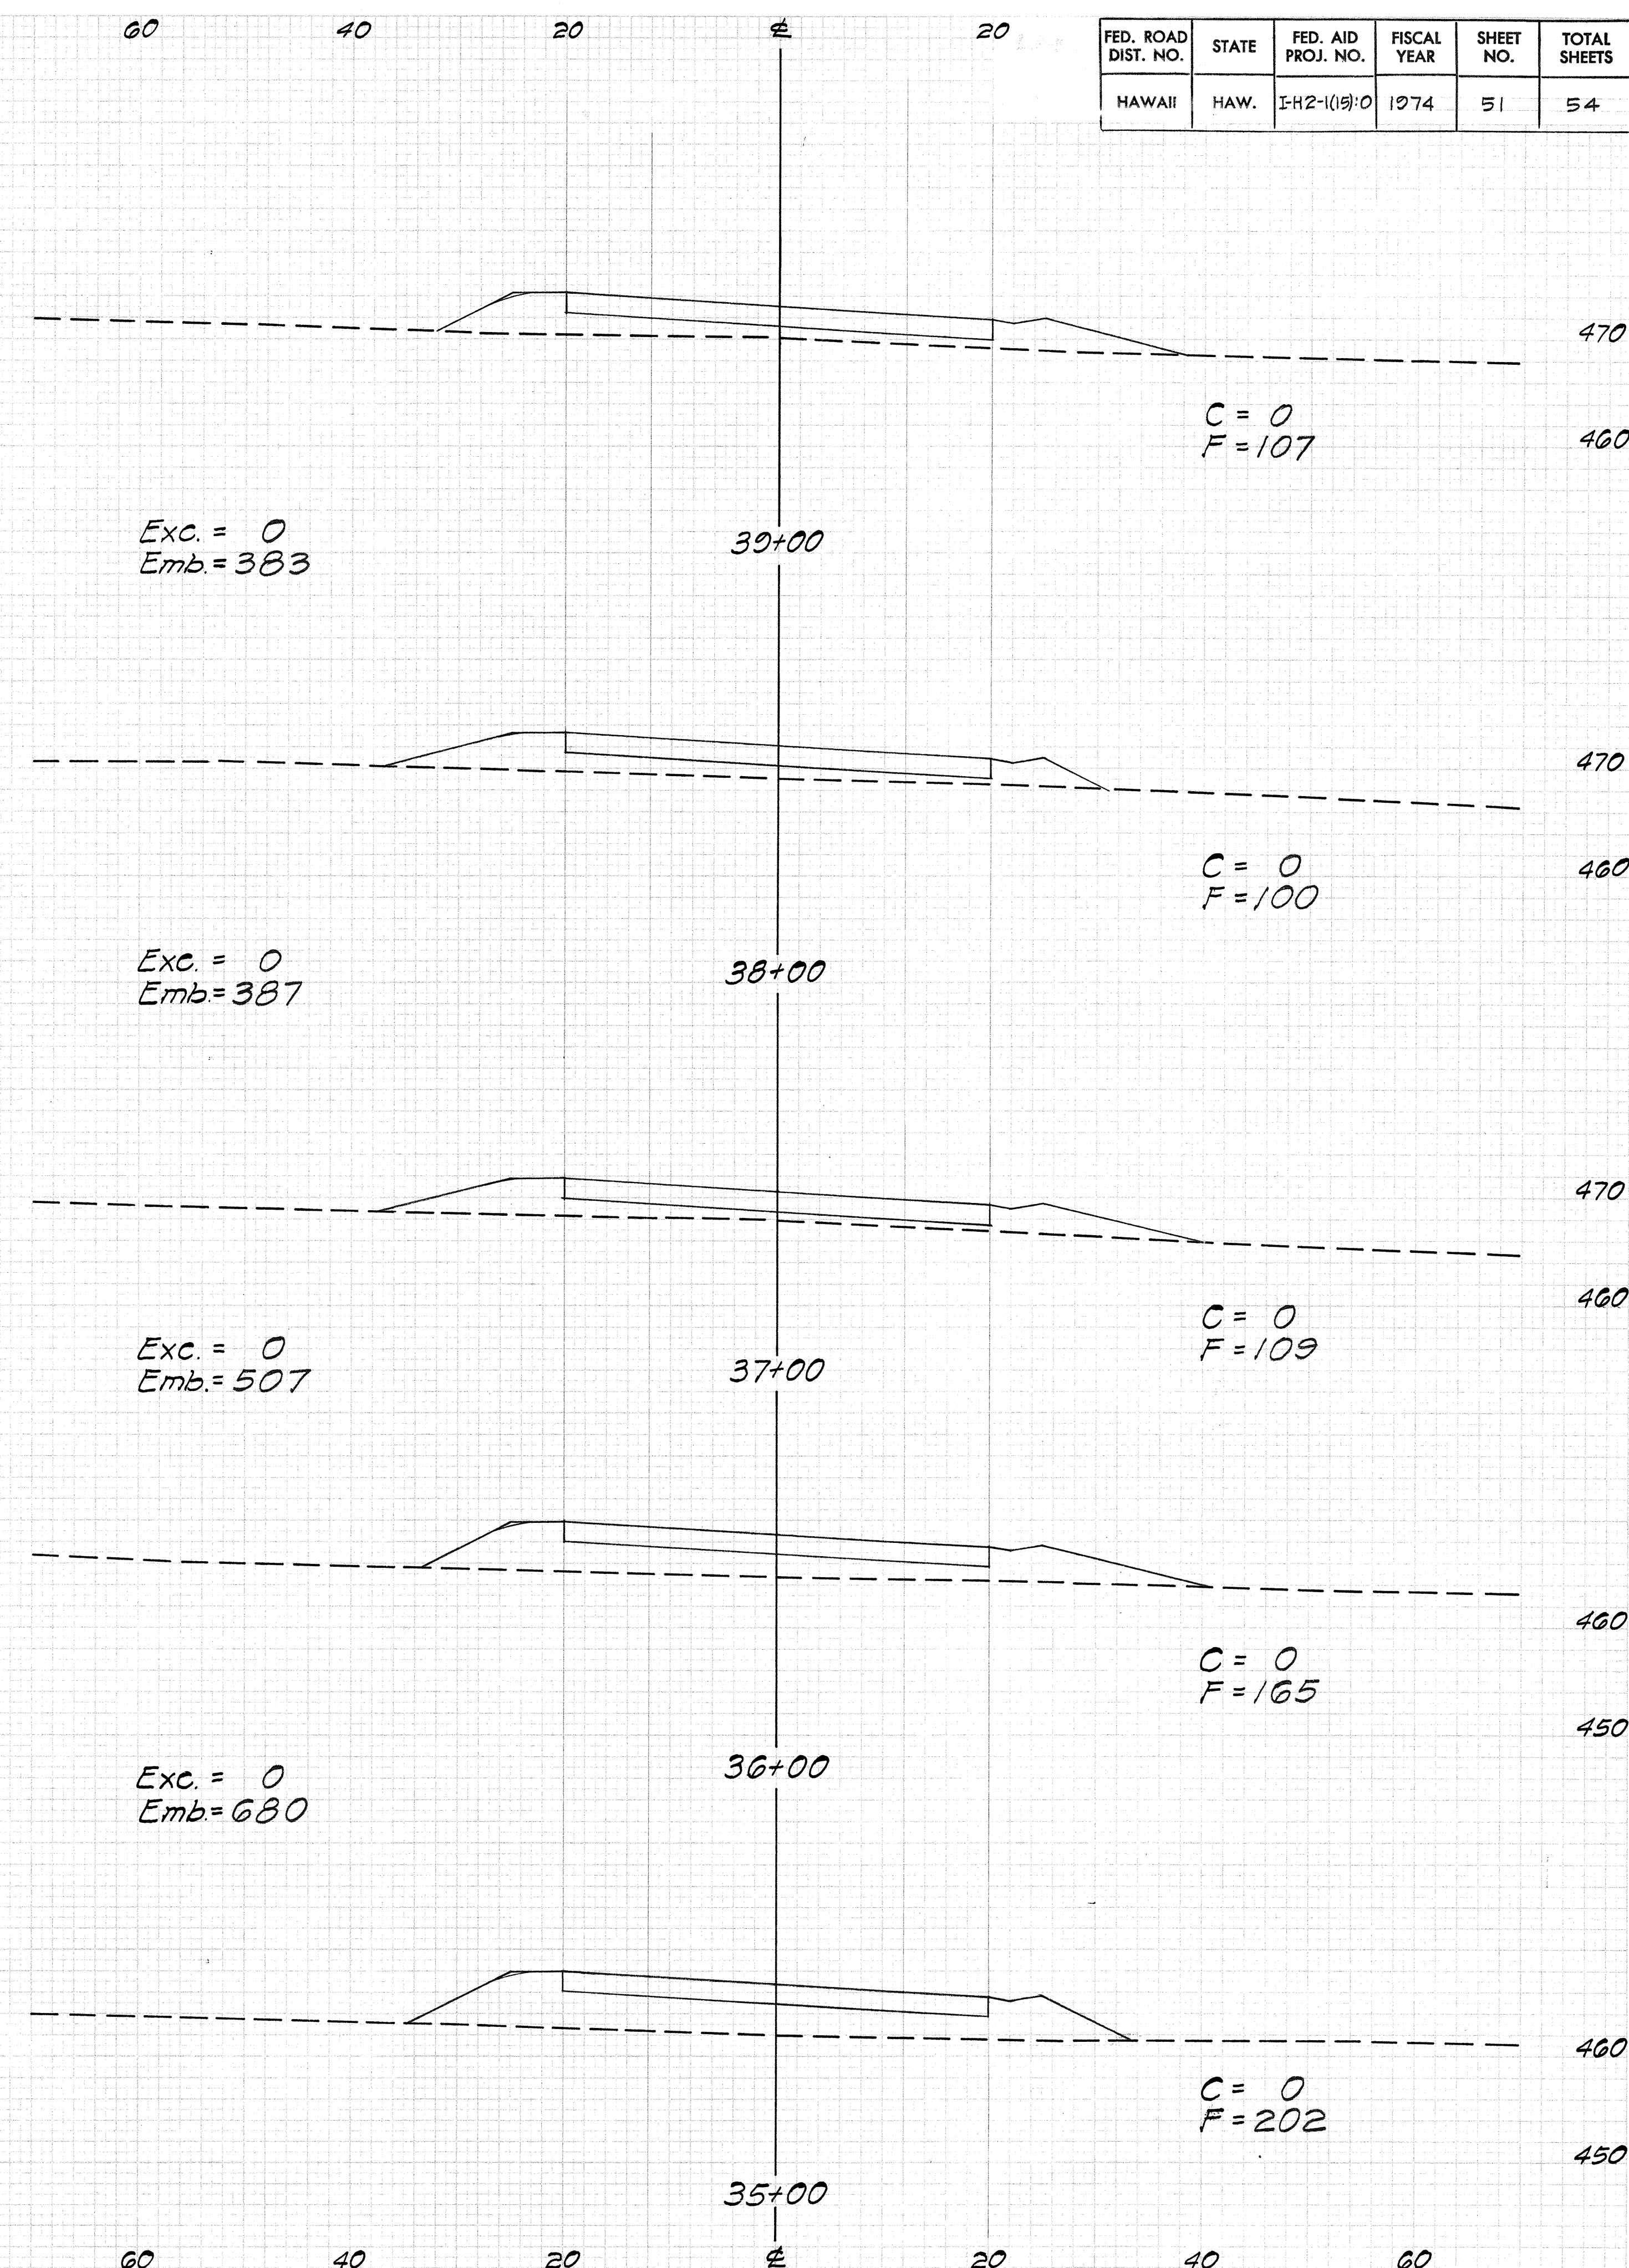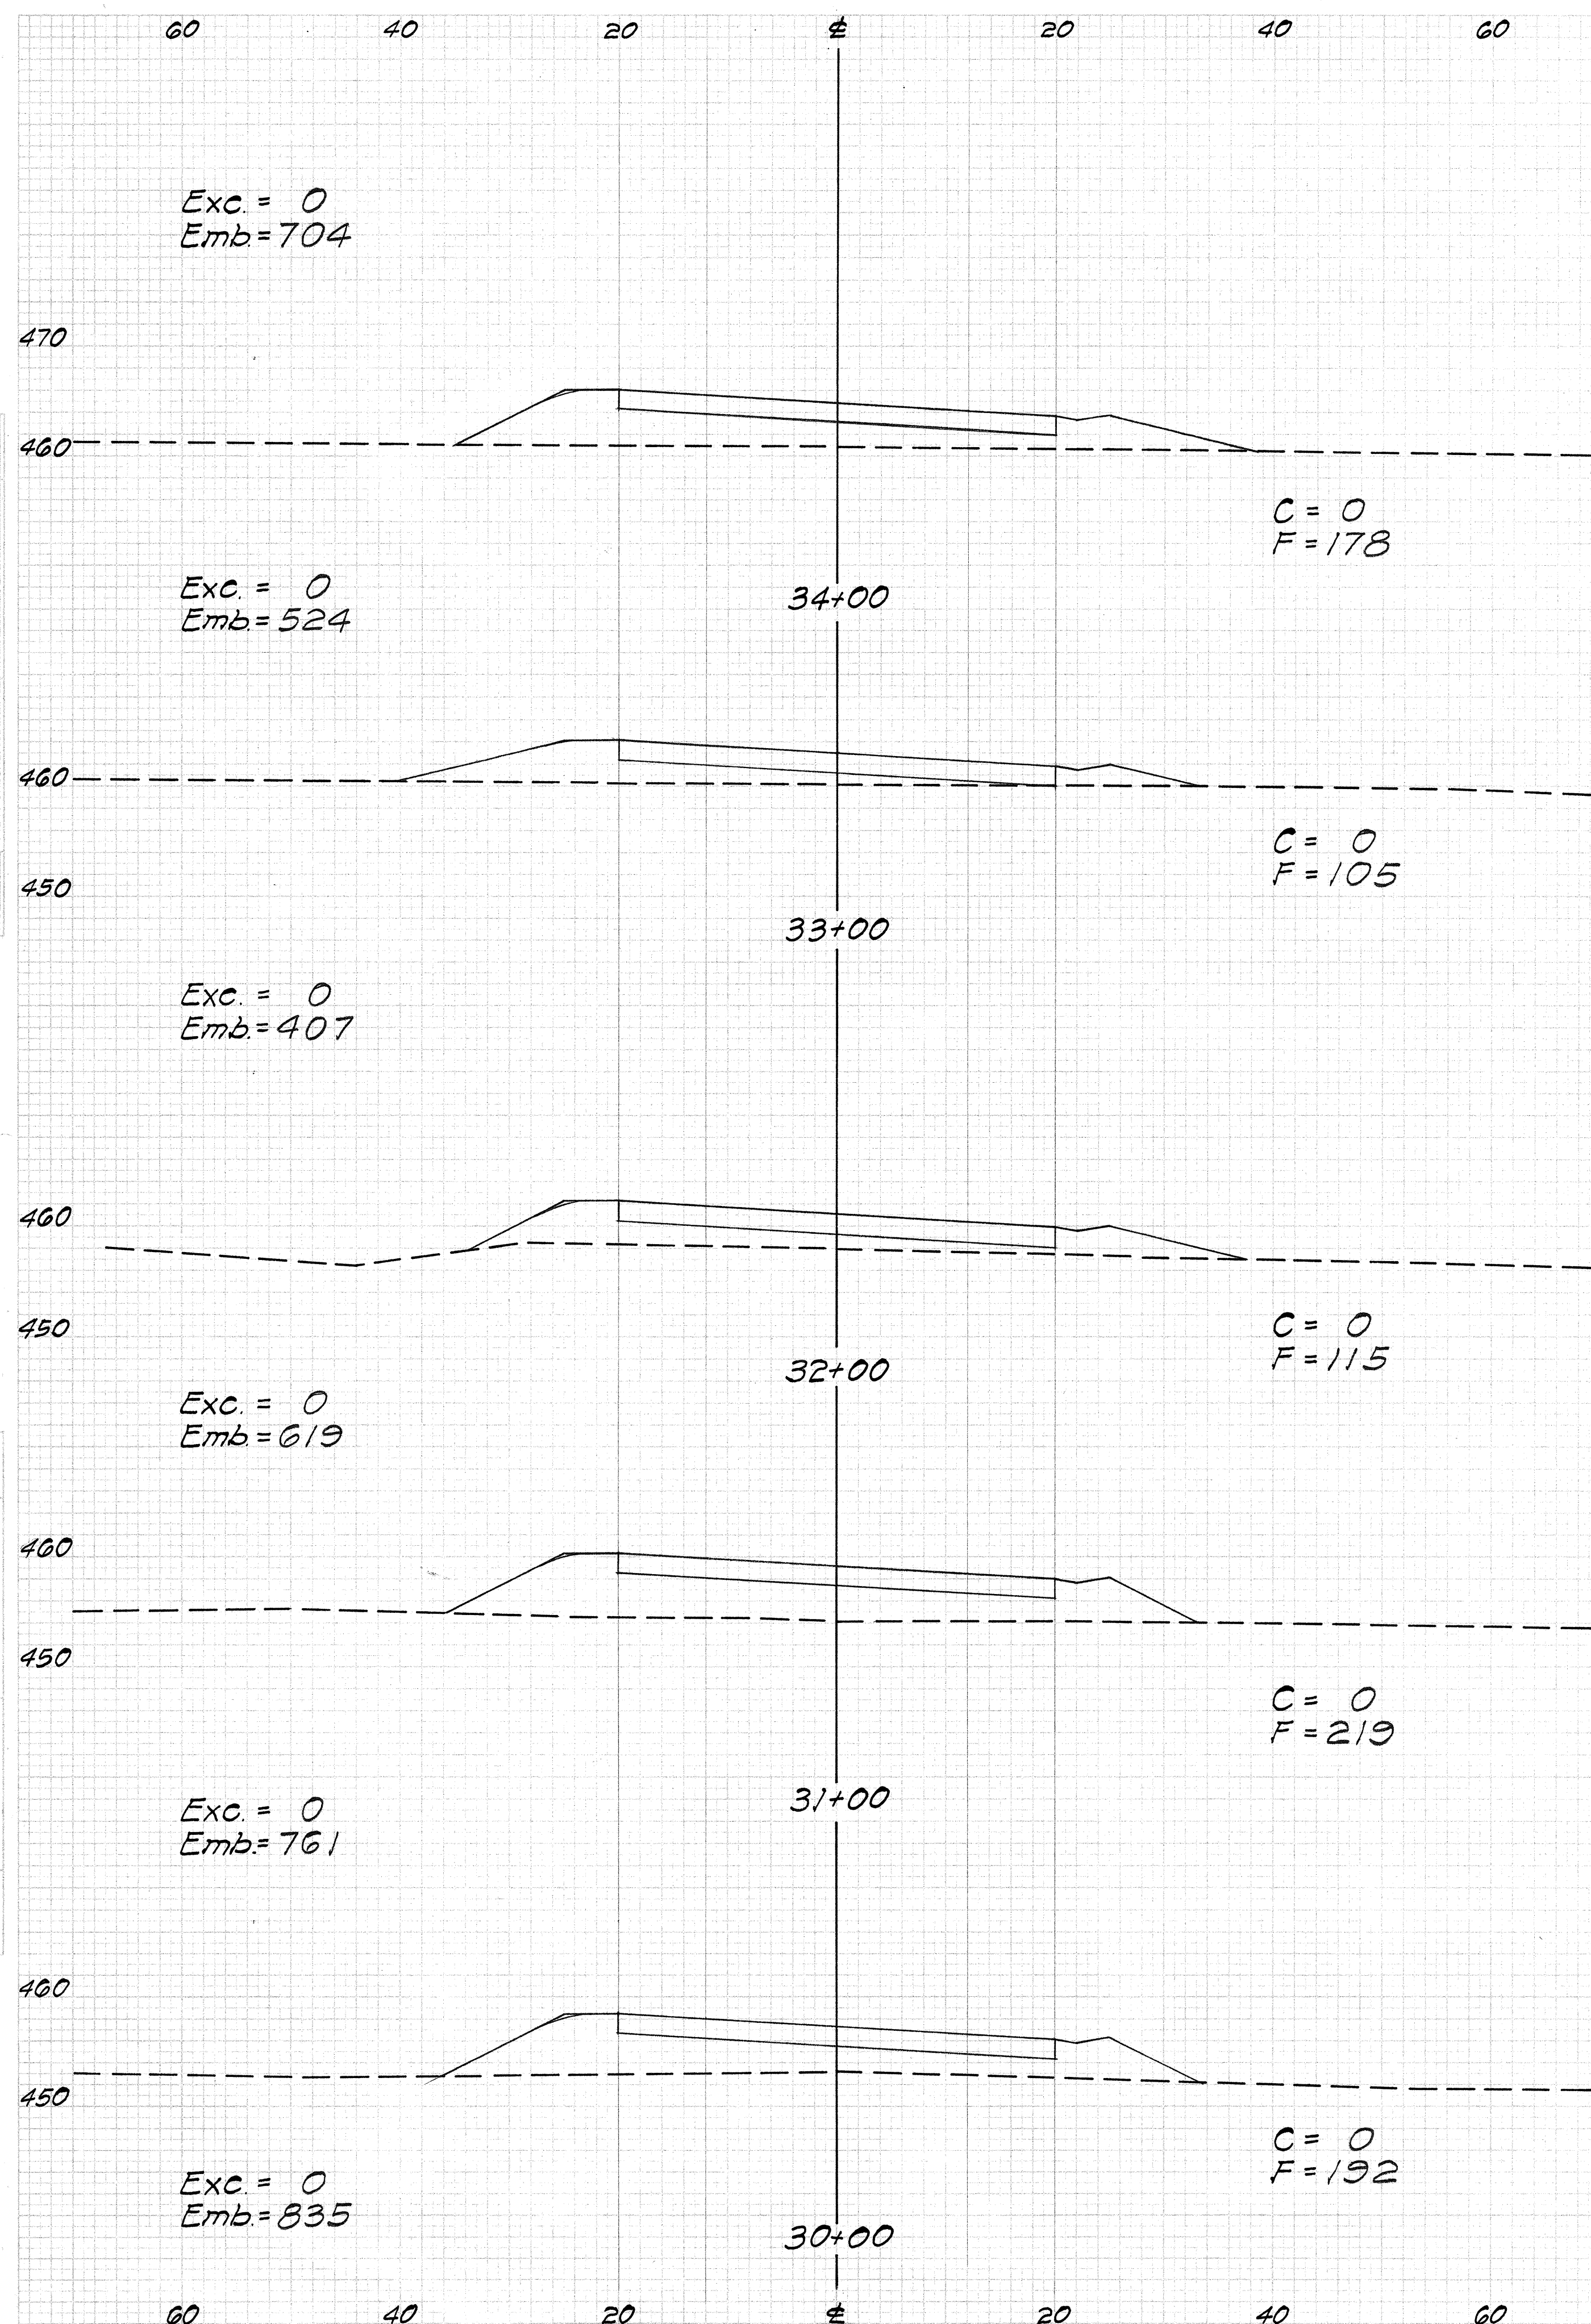

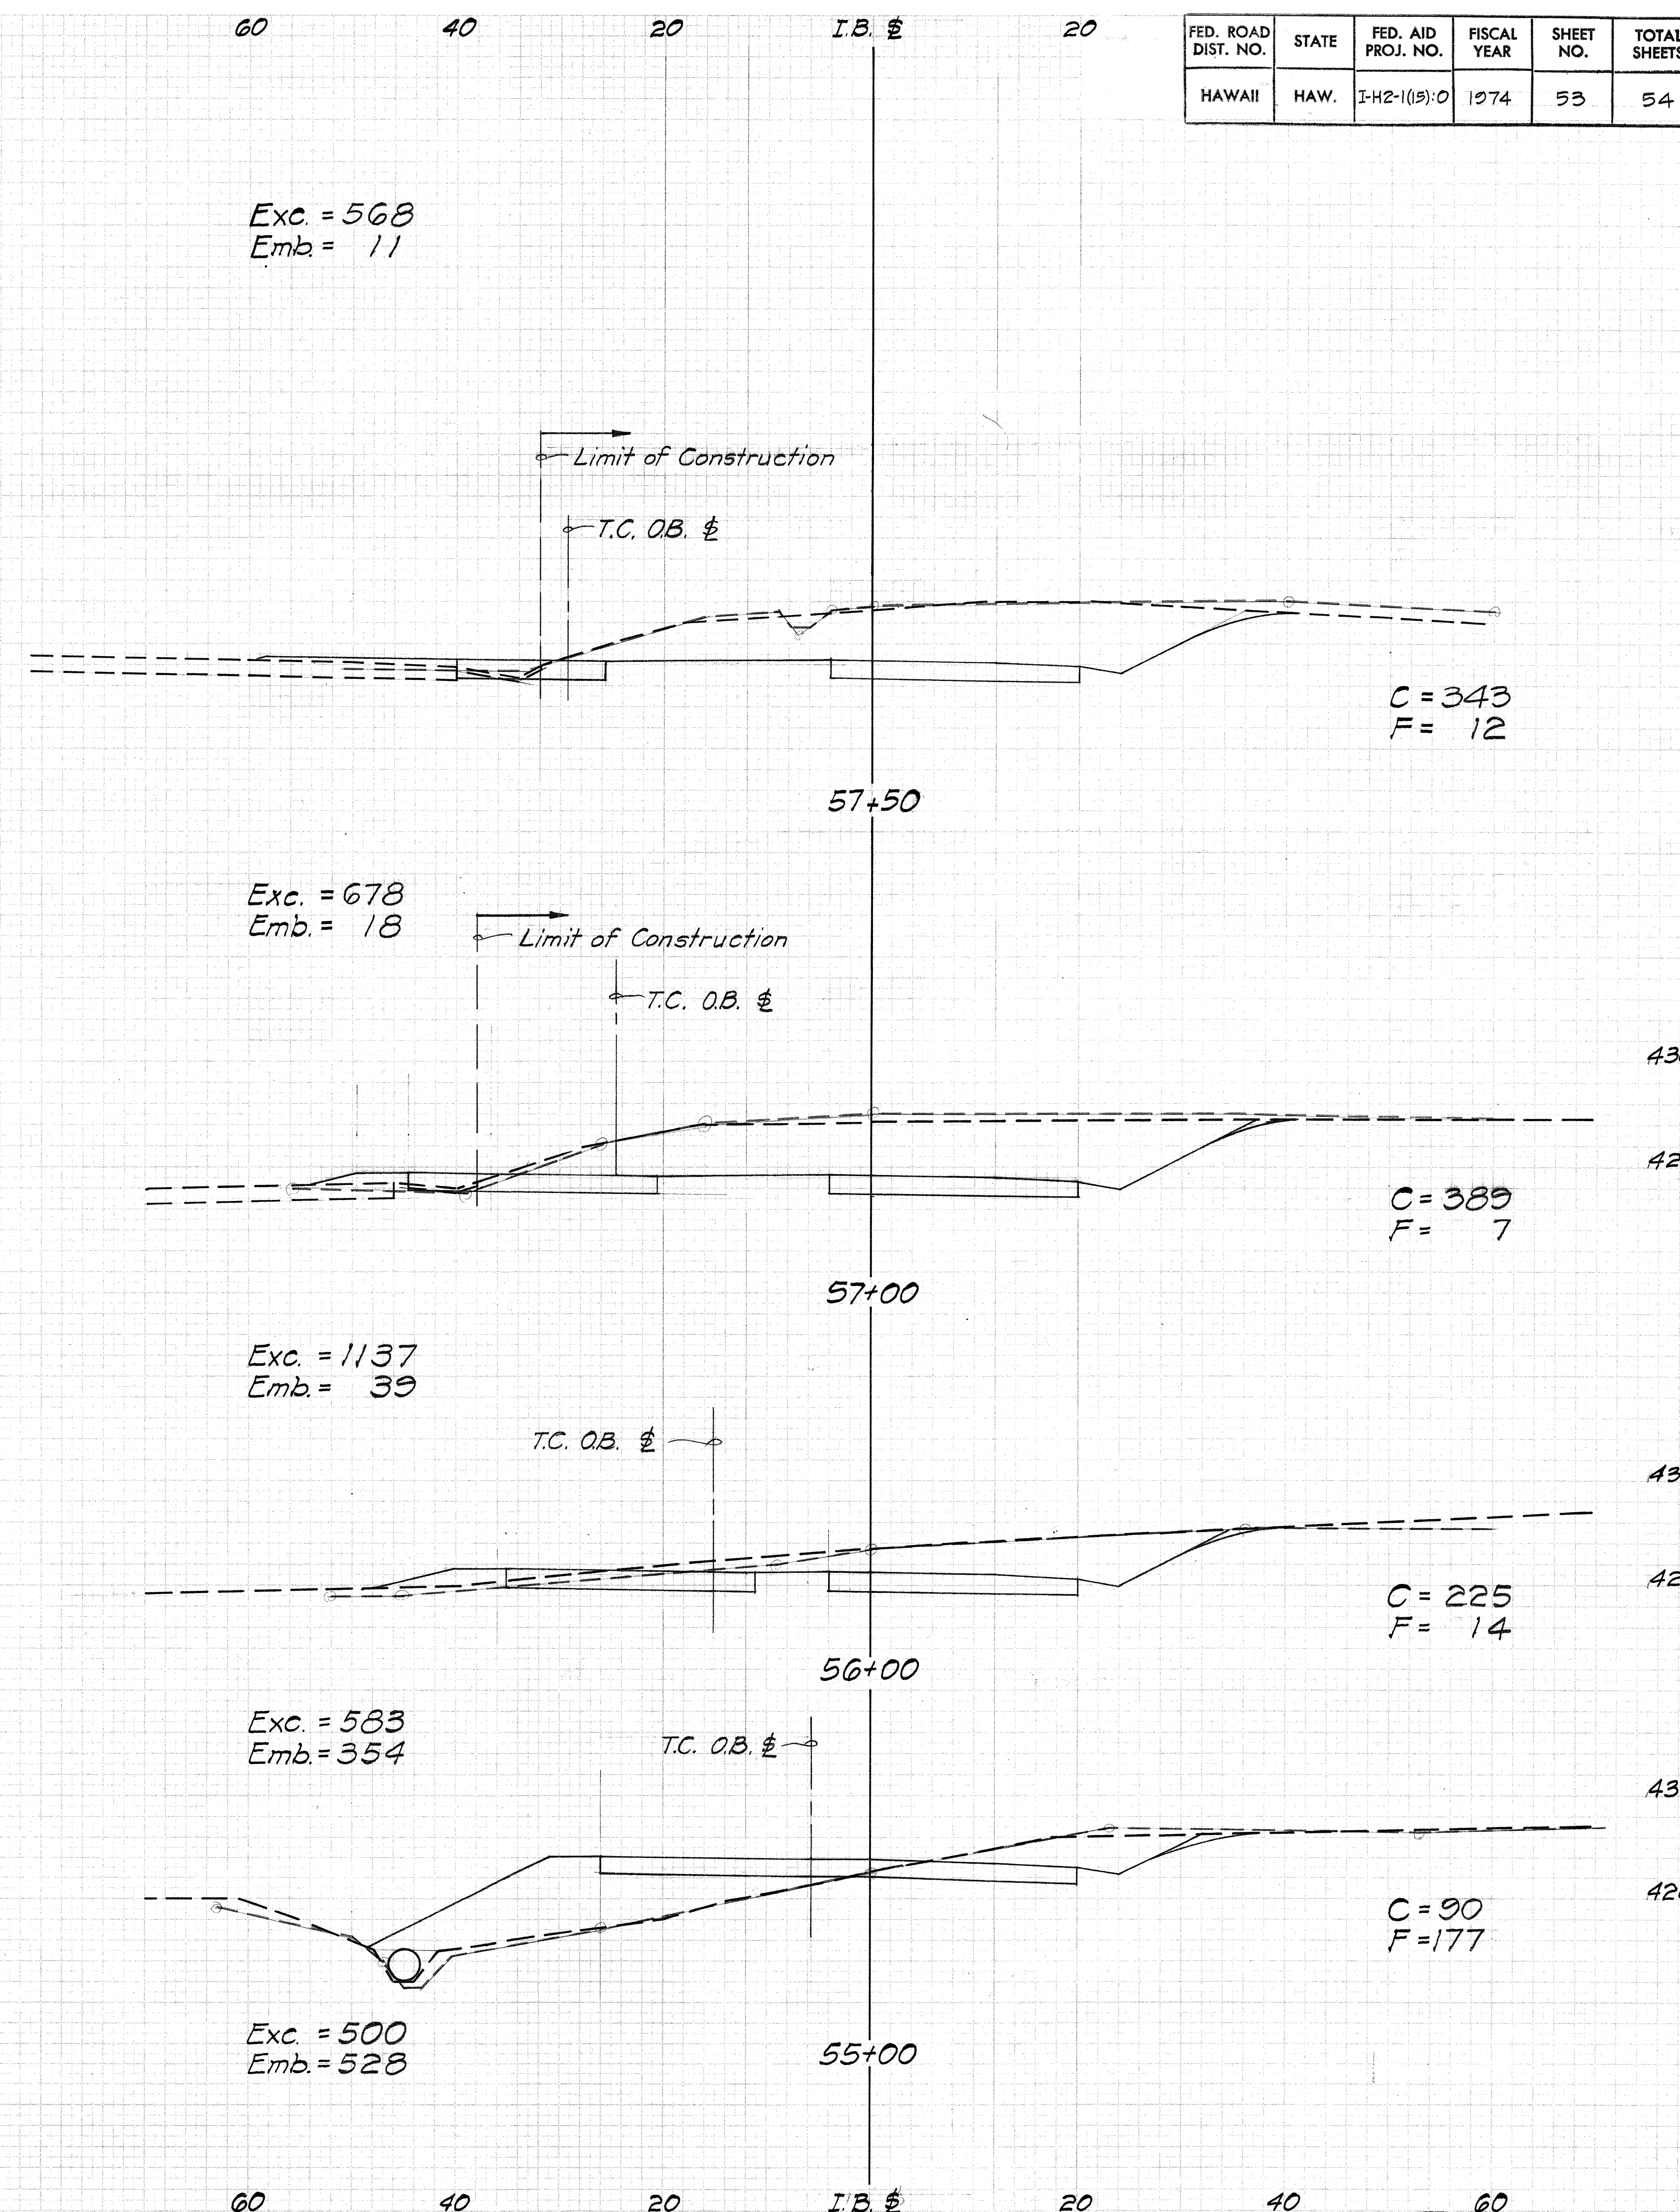

FED. ROAD DIST. NO.	STATE	FED. AID PROJ. NO.	FISCAL YEAR	SHEET NO.	TOTAL SHEETS
HAWAII	HAW.	I-H2-1(13):0	1974	54	54

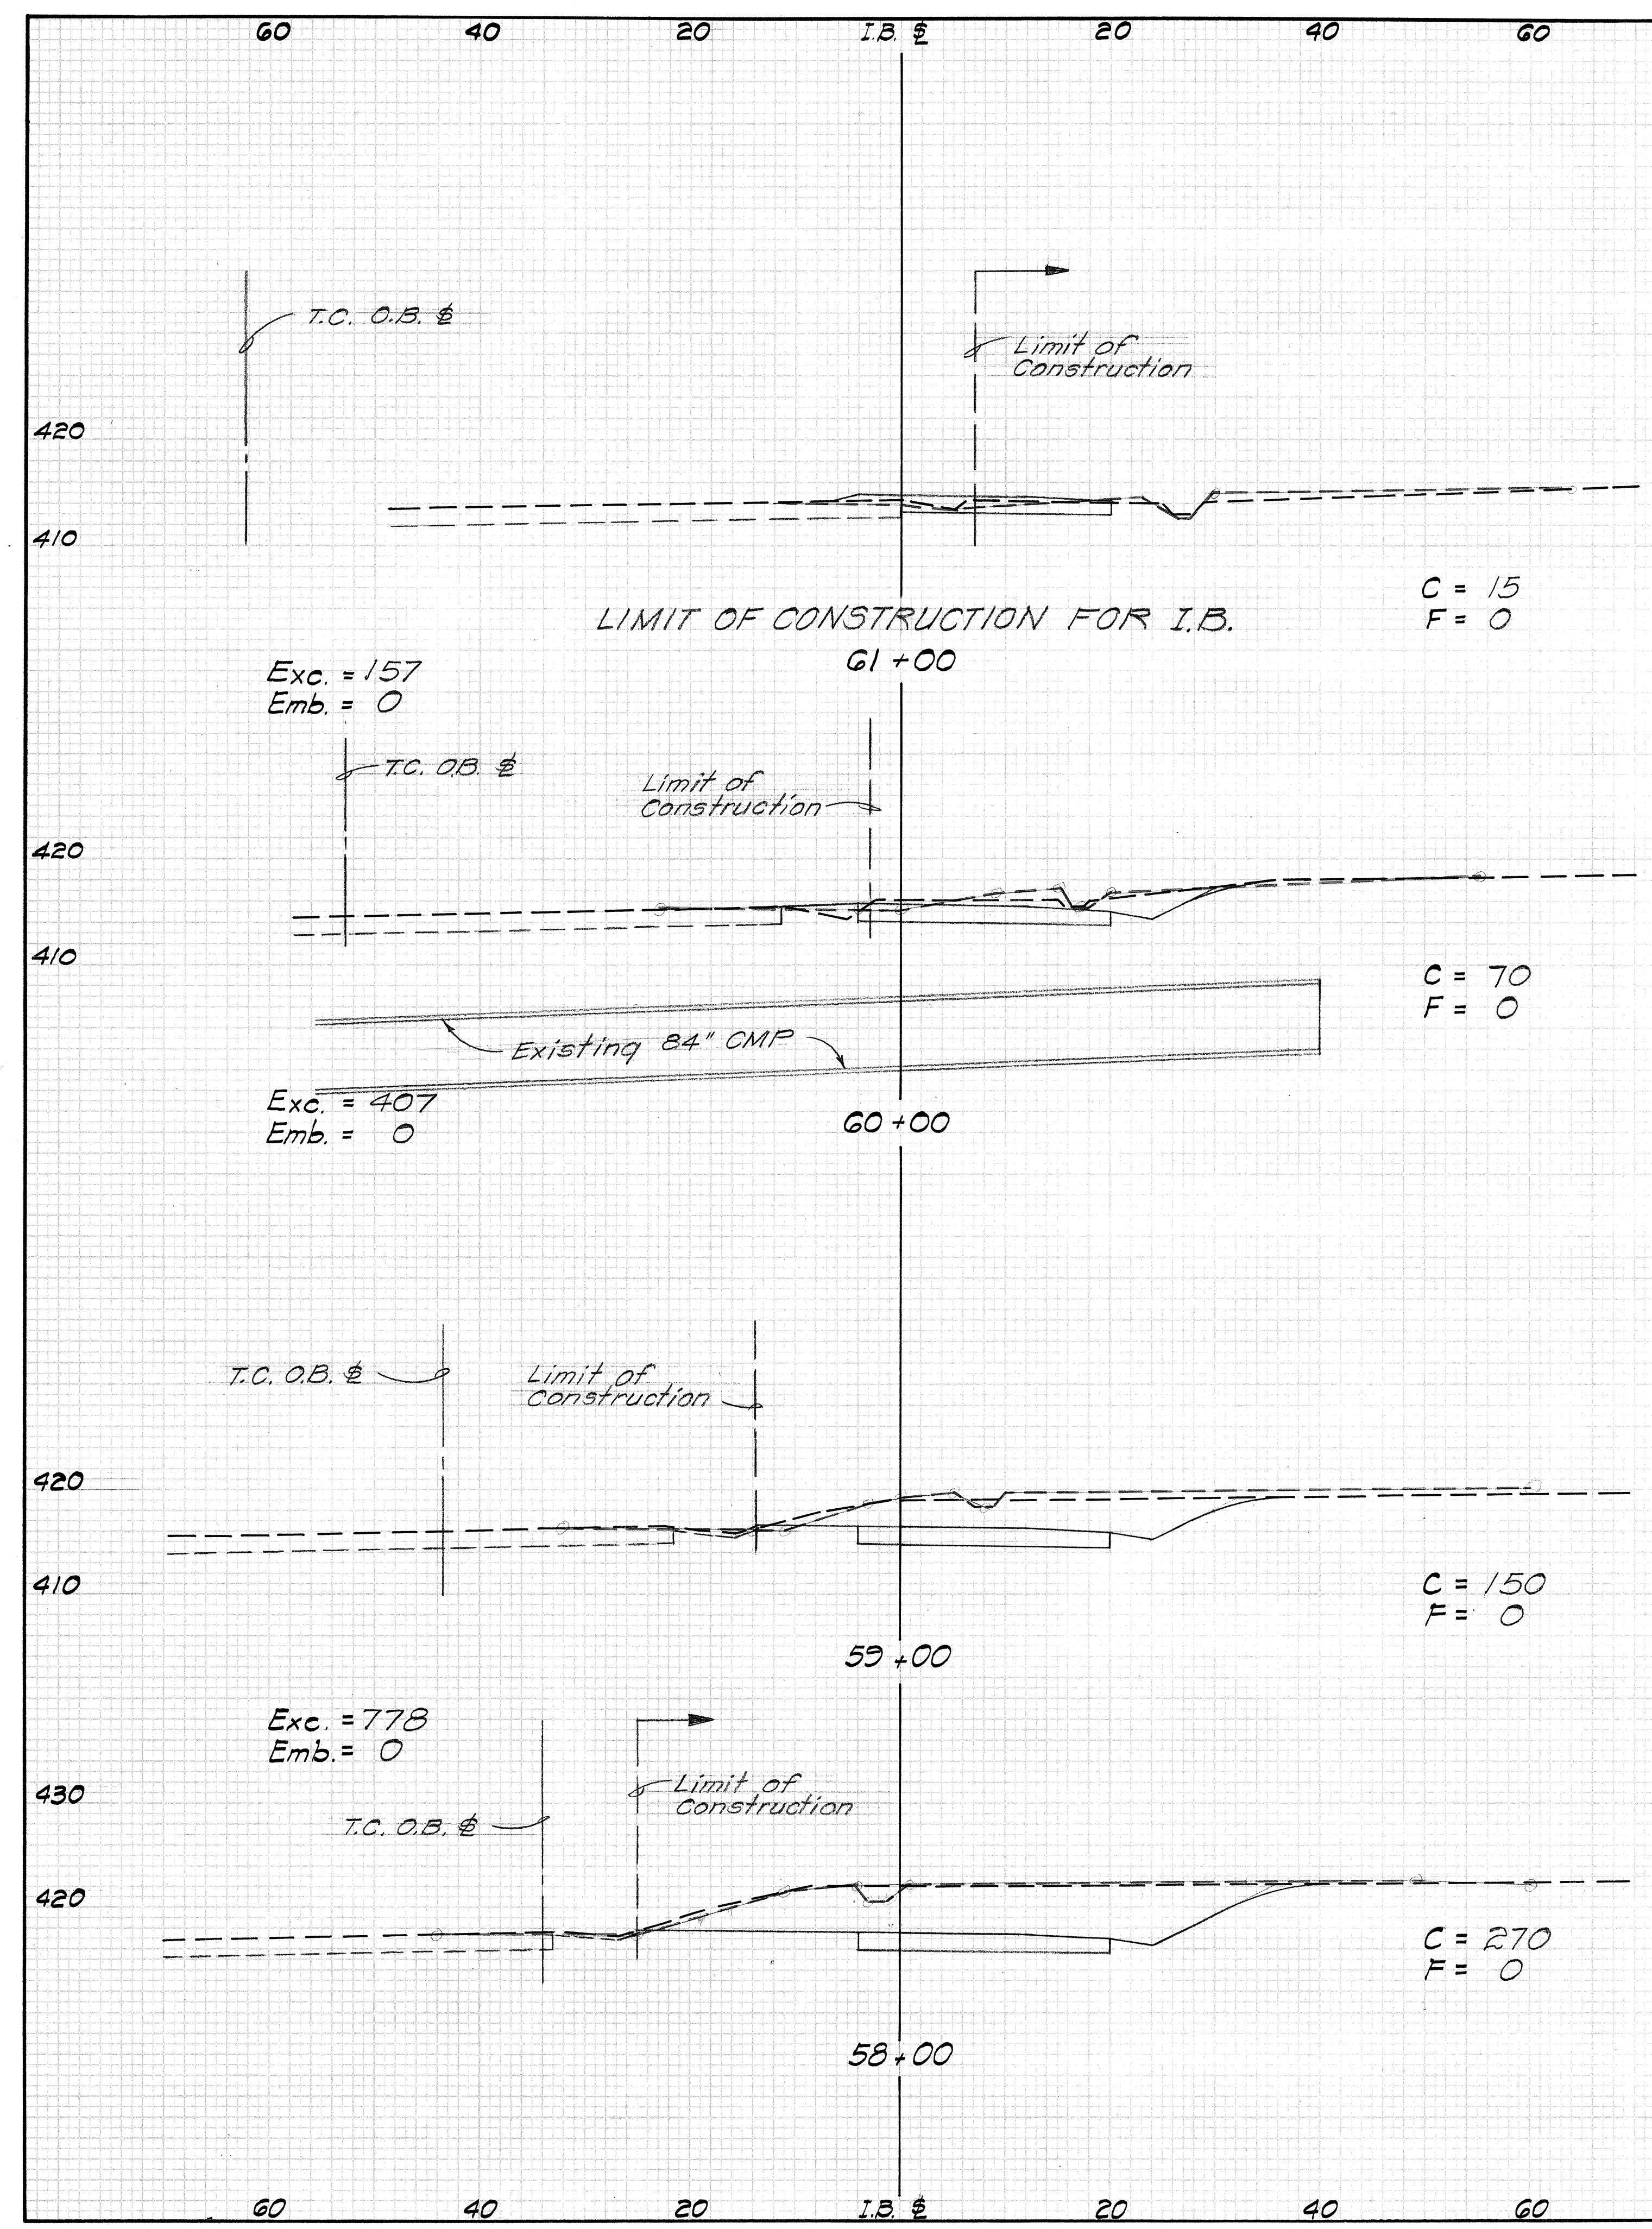

DATE
BY
SURVEY
PLOTTER
NOTE BOOK
TEMPLATE
AREA CHECKED

DATE
BY
SURVEY
PLOTTER
NOTE BOOK
TEMPLATE
AREA CHECKED