
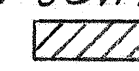
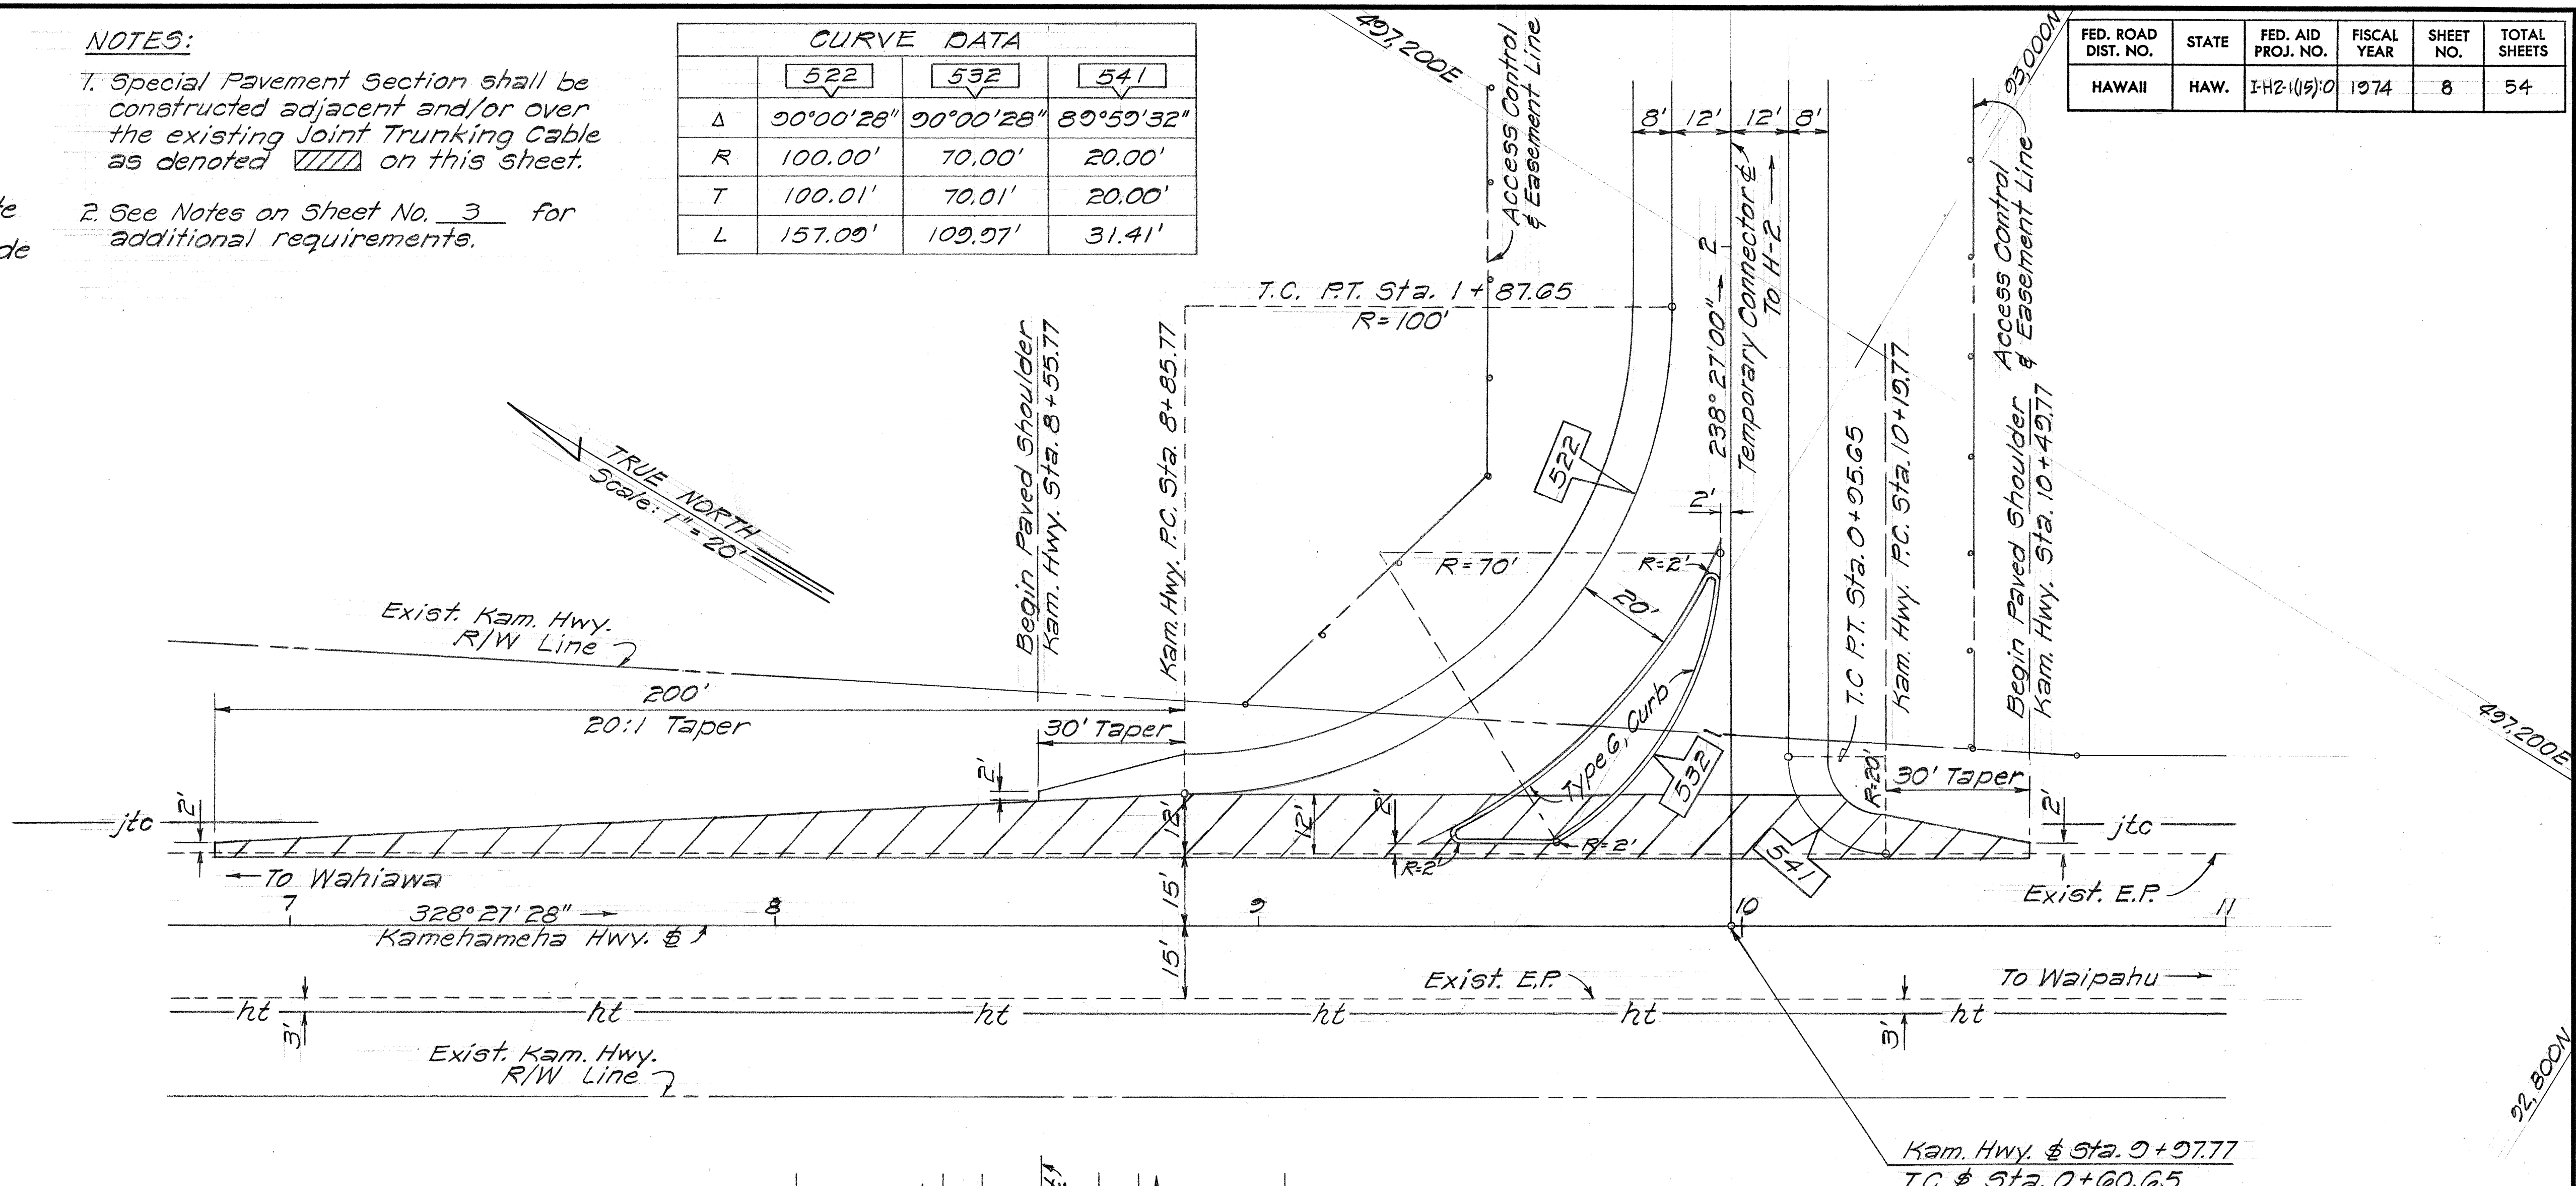
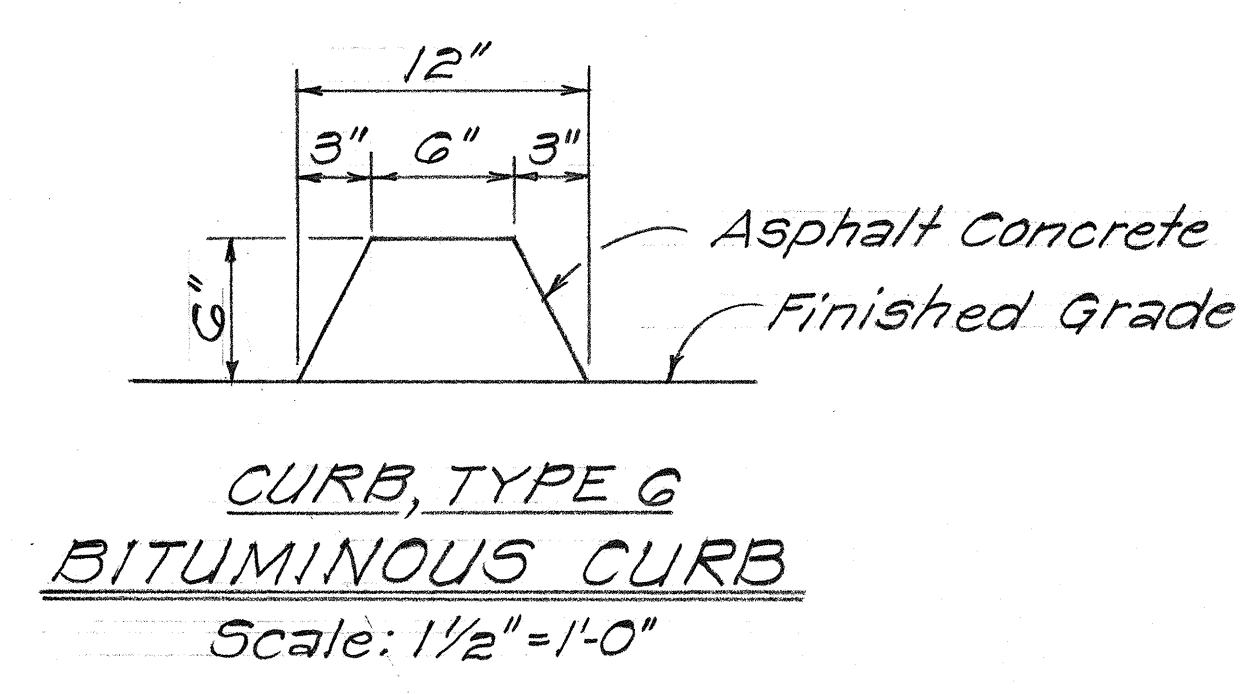




FED. ROAD DIST. NO.	STATE	FED. AID PROJ. NO.	FISCAL YEAR	SHEET NO.	TOTAL SHEETS
HAWAII	HAW.	I-H2-1(15):0	1974	8	54

CURVE DATA			
	522	532	541
Δ	90°00'28"	90°00'28"	89°59'32"
R	100.00'	70.00'	20.00'
T	100.01'	70.01'	20.00'
L	157.00'	109.97'	31.41'

- NOTES:
1. Special Pavement Section shall be constructed adjacent and/or over the existing Joint Trunking Cable as denoted  on this sheet.
 2. See Notes on Sheet No. 3 for additional requirements.

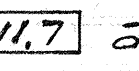

NOTE:
Grades shown as  are existing pavement grades.

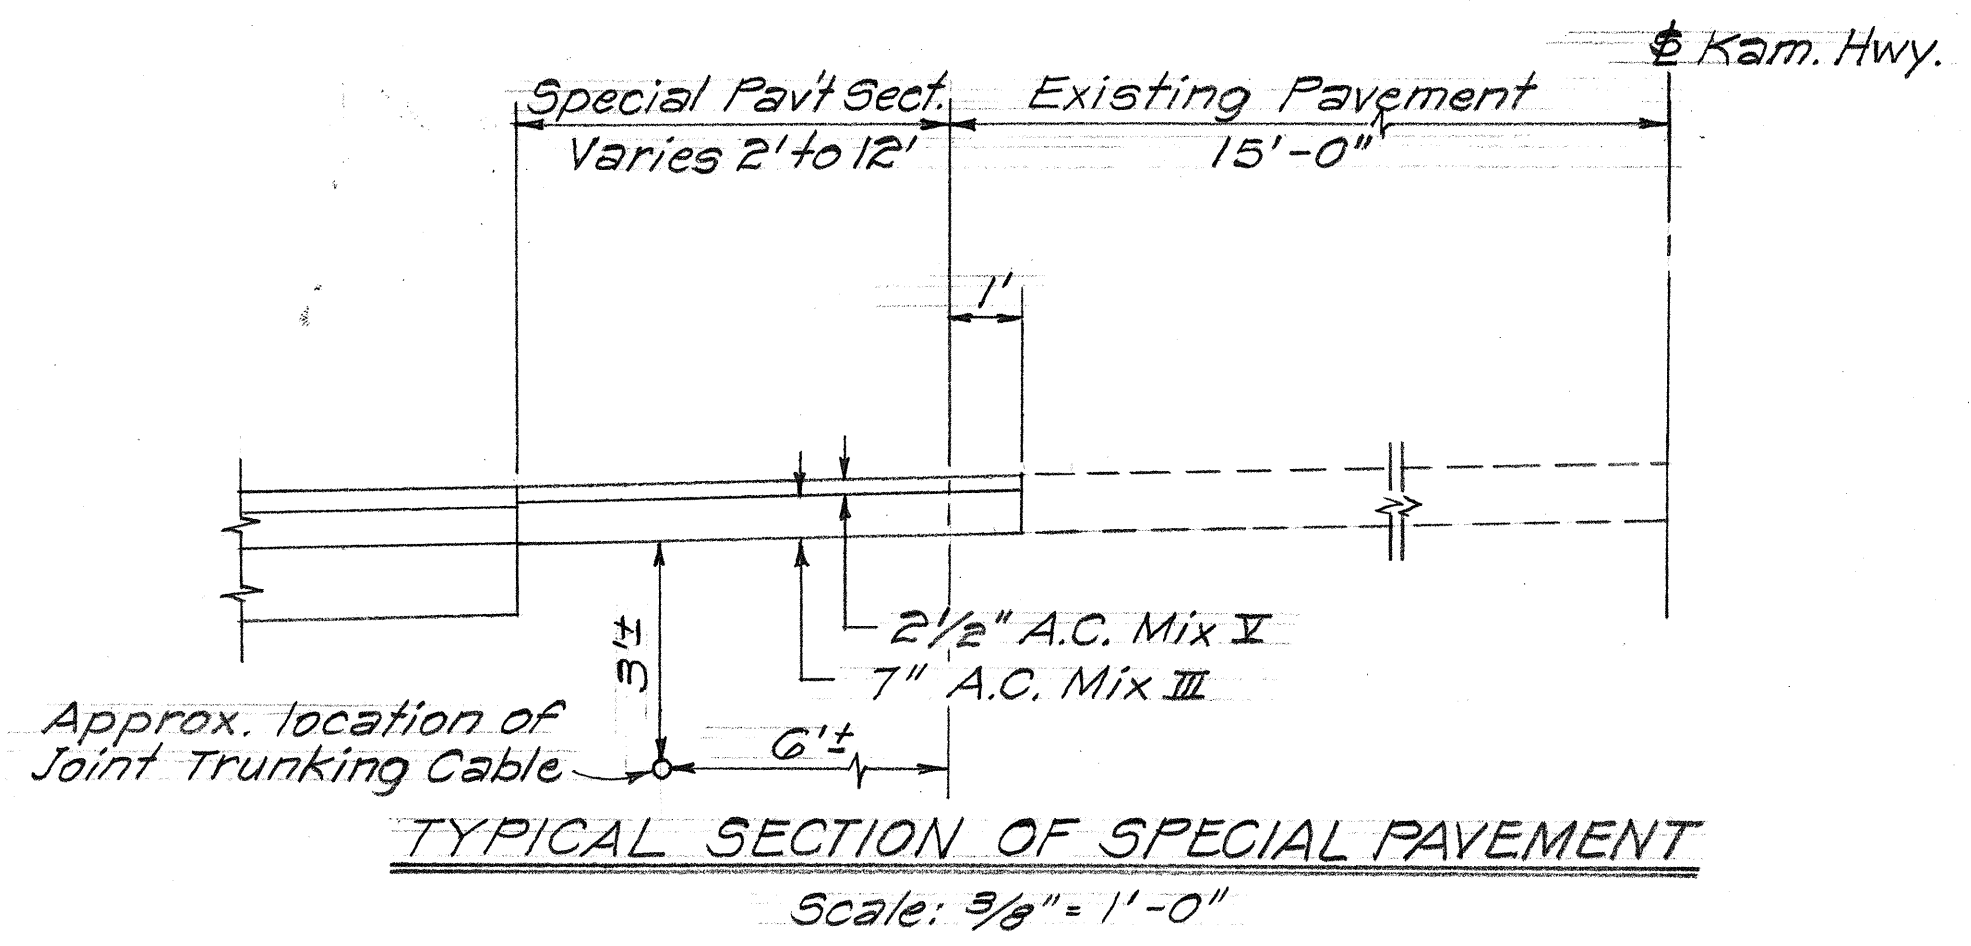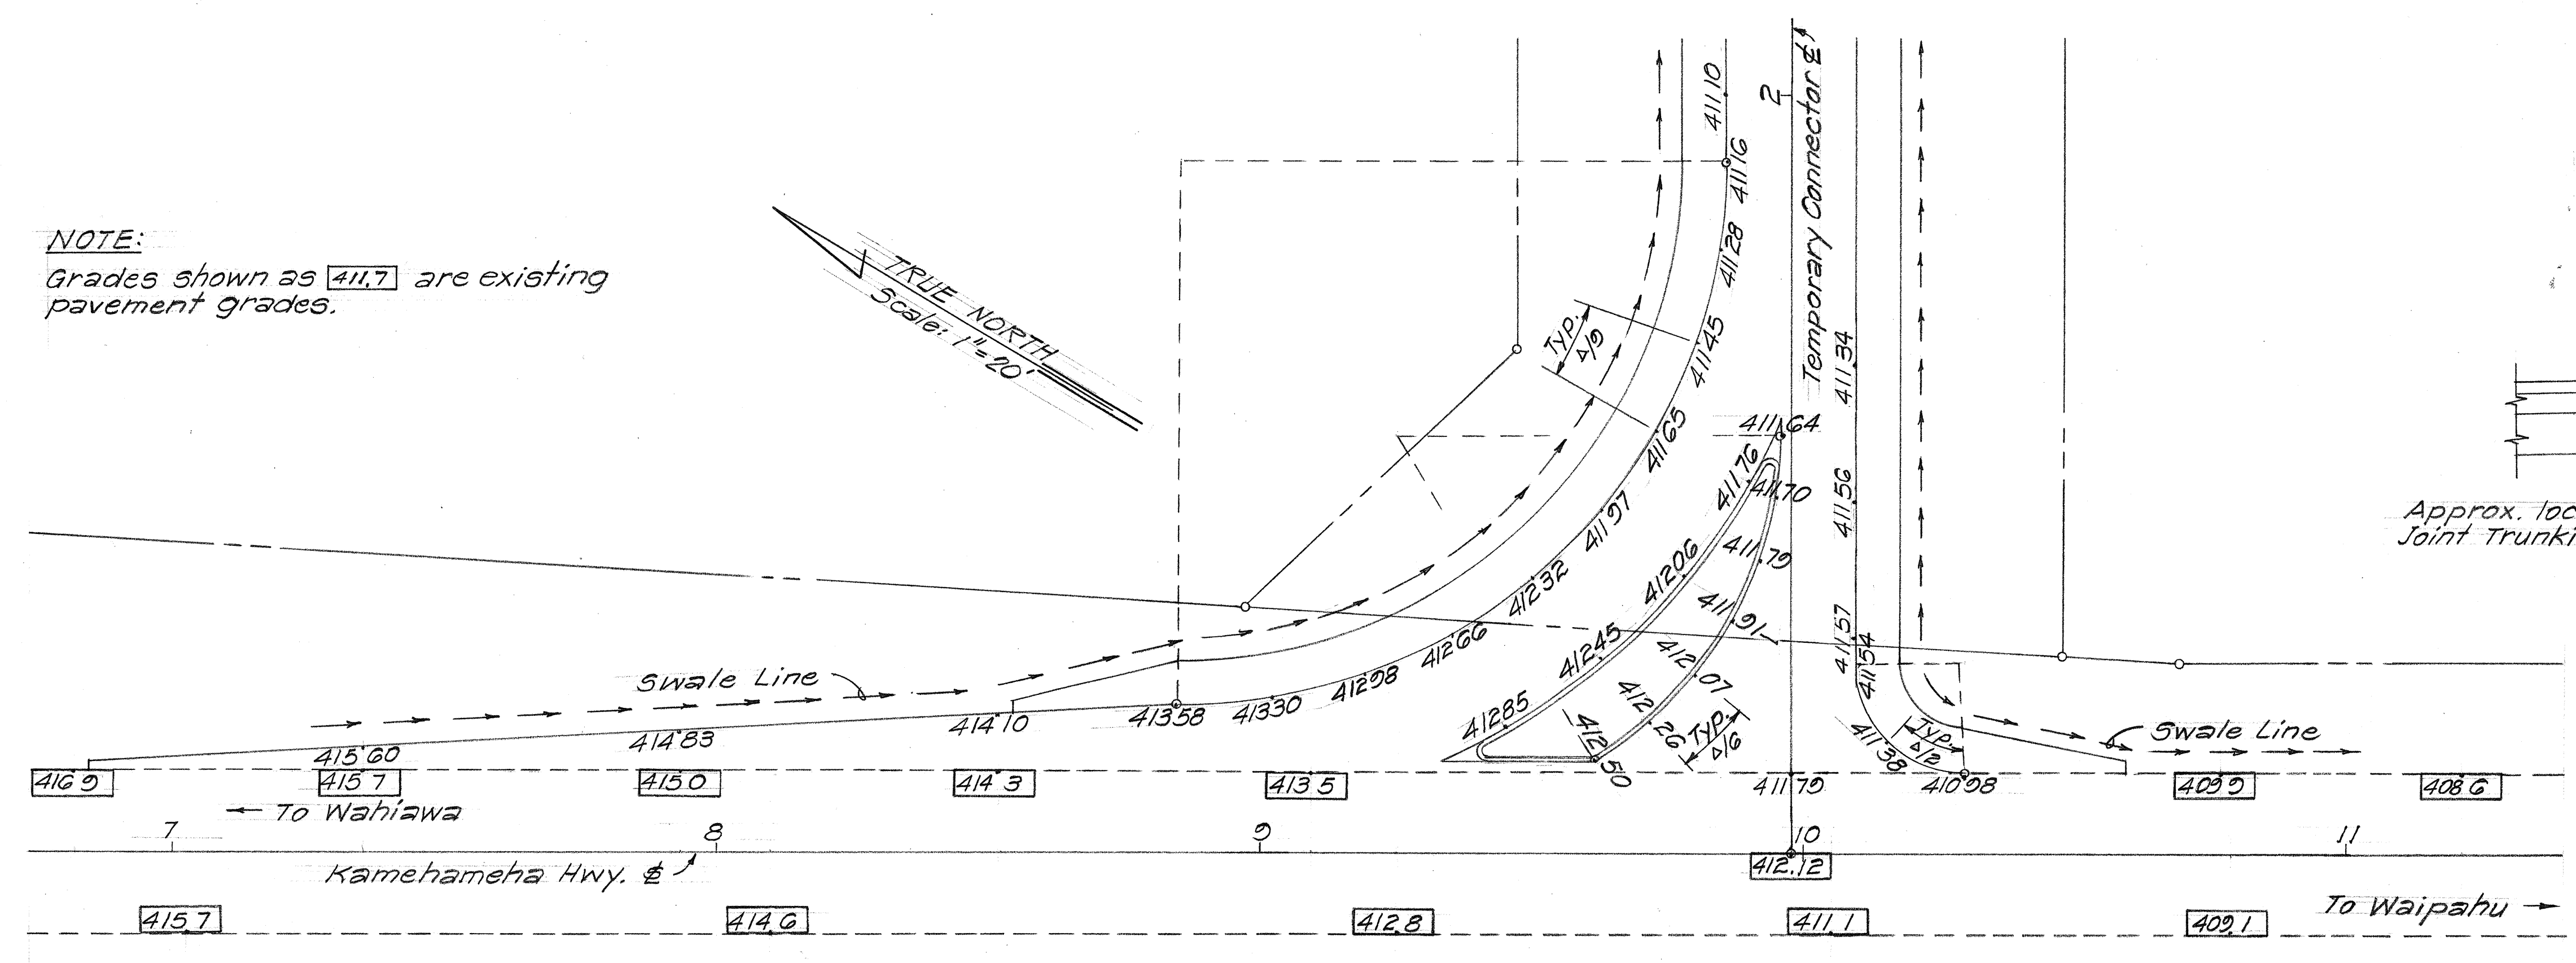

STATE OF HAWAII
DEPARTMENT OF TRANSPORTATION
HIGHWAYS DIVISION

INTERSECTION DETAILS

INTERSTATE ROUTE H-2
TEMPORARY CONNECTOR
F.A.I. Proj. No. I-H2-1(15):0
Scale: As Shown Date: April, 1974
SHEET No. 1 OF 1 SHEETS

DESIGNED BY	DATE
DRAWN BY	
CHECKED BY	
NOTED BY	
ORIGINAL	
PLAN	
NOTE BOOK	
No.	