


PLAN	DATE	BY	CHKD
SURVEYED			
NOTES			
NO.			

PROFILE	DATE	BY	CHKD
SURVEYED			
NOTES			
NO.			

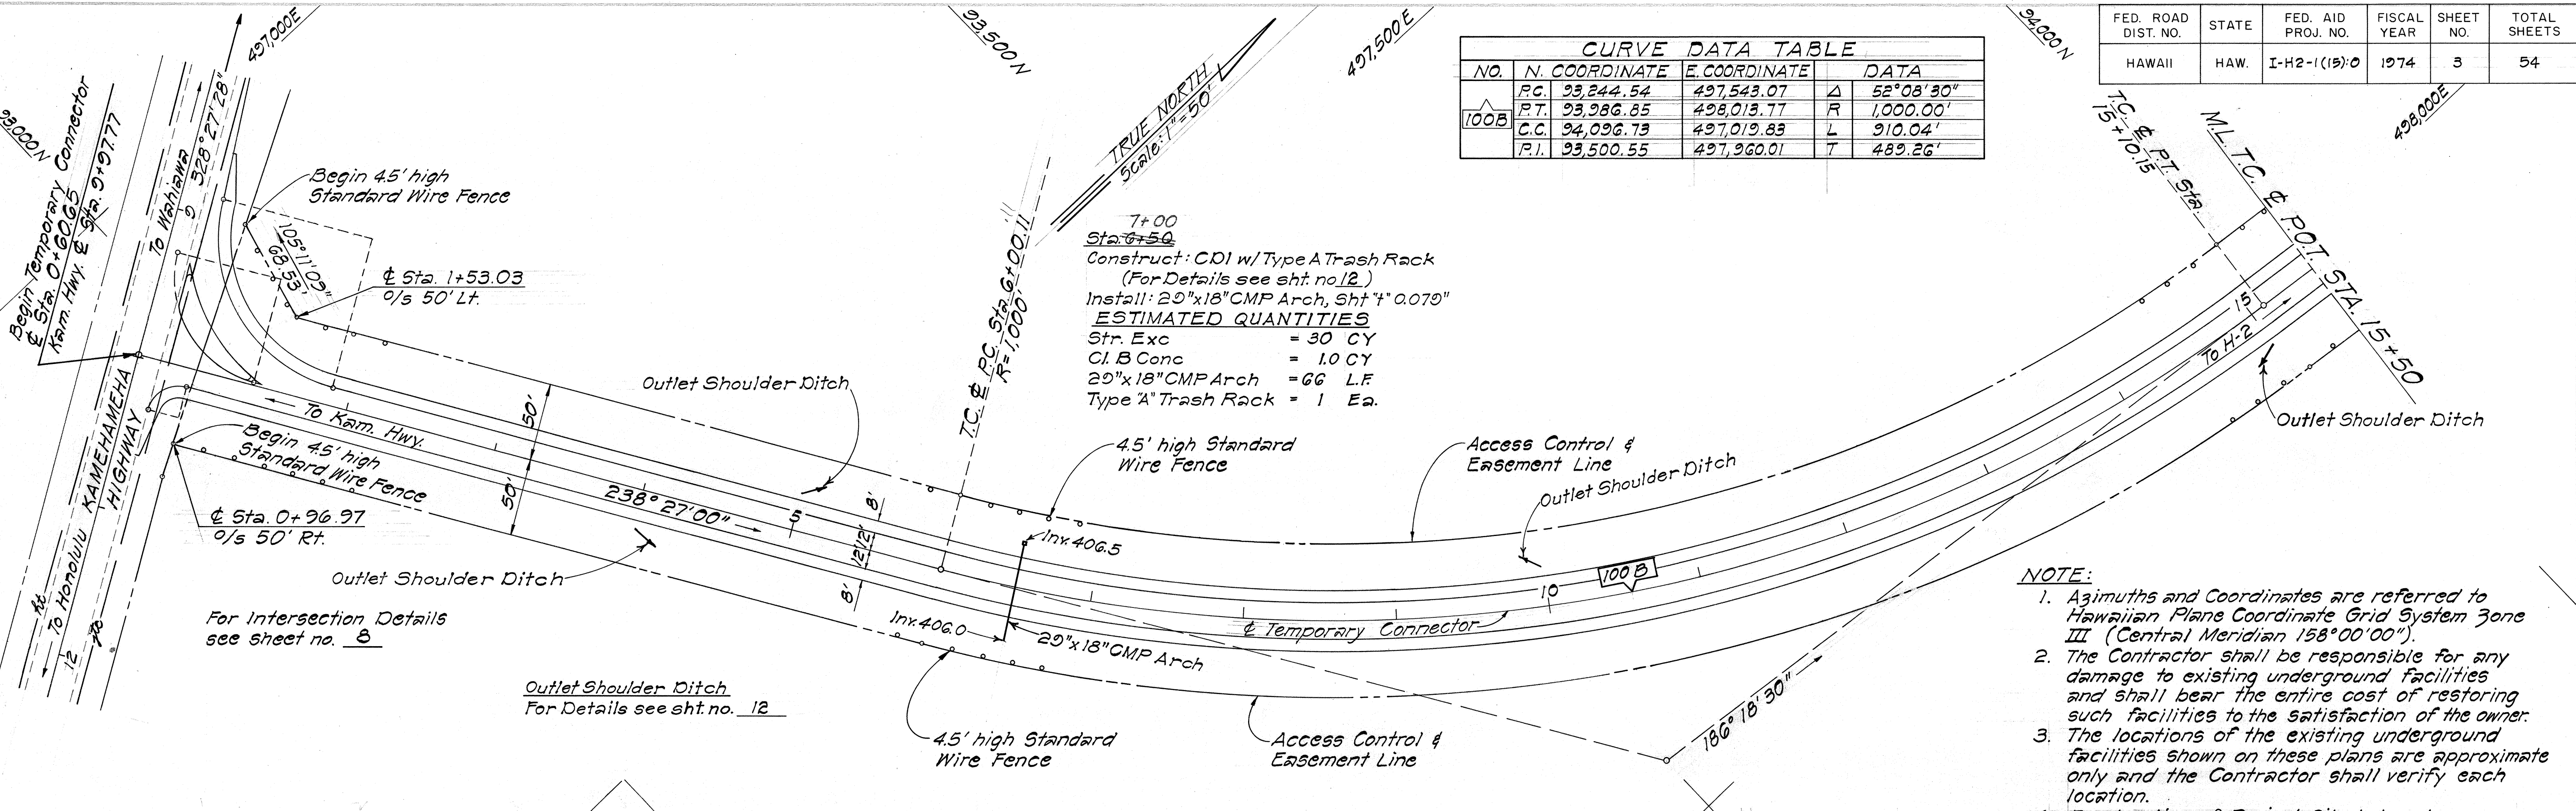


CURVE DATA TABLE				
NO.	N. COORDINATE	E. COORDINATE	DATA	
100B	P.C. 93,244.54	497,543.07	Δ	52°08'30"
	P.T. 93,986.85	498,013.77	R	1,000.00'
	C.C. 94,096.73	497,019.83	L	910.04'
	P.I. 93,500.55	497,960.01	T	489.26'

FED. ROAD DIST. NO.	STATE	FED. AID PROJ. NO.	FISCAL YEAR	SHEET NO.	TOTAL SHEETS
HAWAII	HAW.	I-H2-1(15)-0	1974	3	54

7+00
Sta. 6+50
Construct: CDI w/ Type A Trash Rack
(For Details see sht. no. 12.)
Install: 20'x18" CMP Arch, Sht. "A" 0.079"
ESTIMATED QUANTITIES
Str. Exc = 30 CY
Cl. B Conc = 1.0 CY
20'x18" CMP Arch = 66 L.F.
Type "A" Trash Rack = 1 Ea.


- NOTE:**
1. Azimuths and Coordinates are referred to Hawaiian Plane Coordinate Grid System Zone III (Central Meridian 158°00'00").
 2. The Contractor shall be responsible for any damage to existing underground facilities and shall bear the entire cost of restoring such facilities to the satisfaction of the owner.
 3. The locations of the existing underground facilities shown on these plans are approximate only and the Contractor shall verify each location.
 4. For location of Project Site Laboratory, See Sheet No. 28

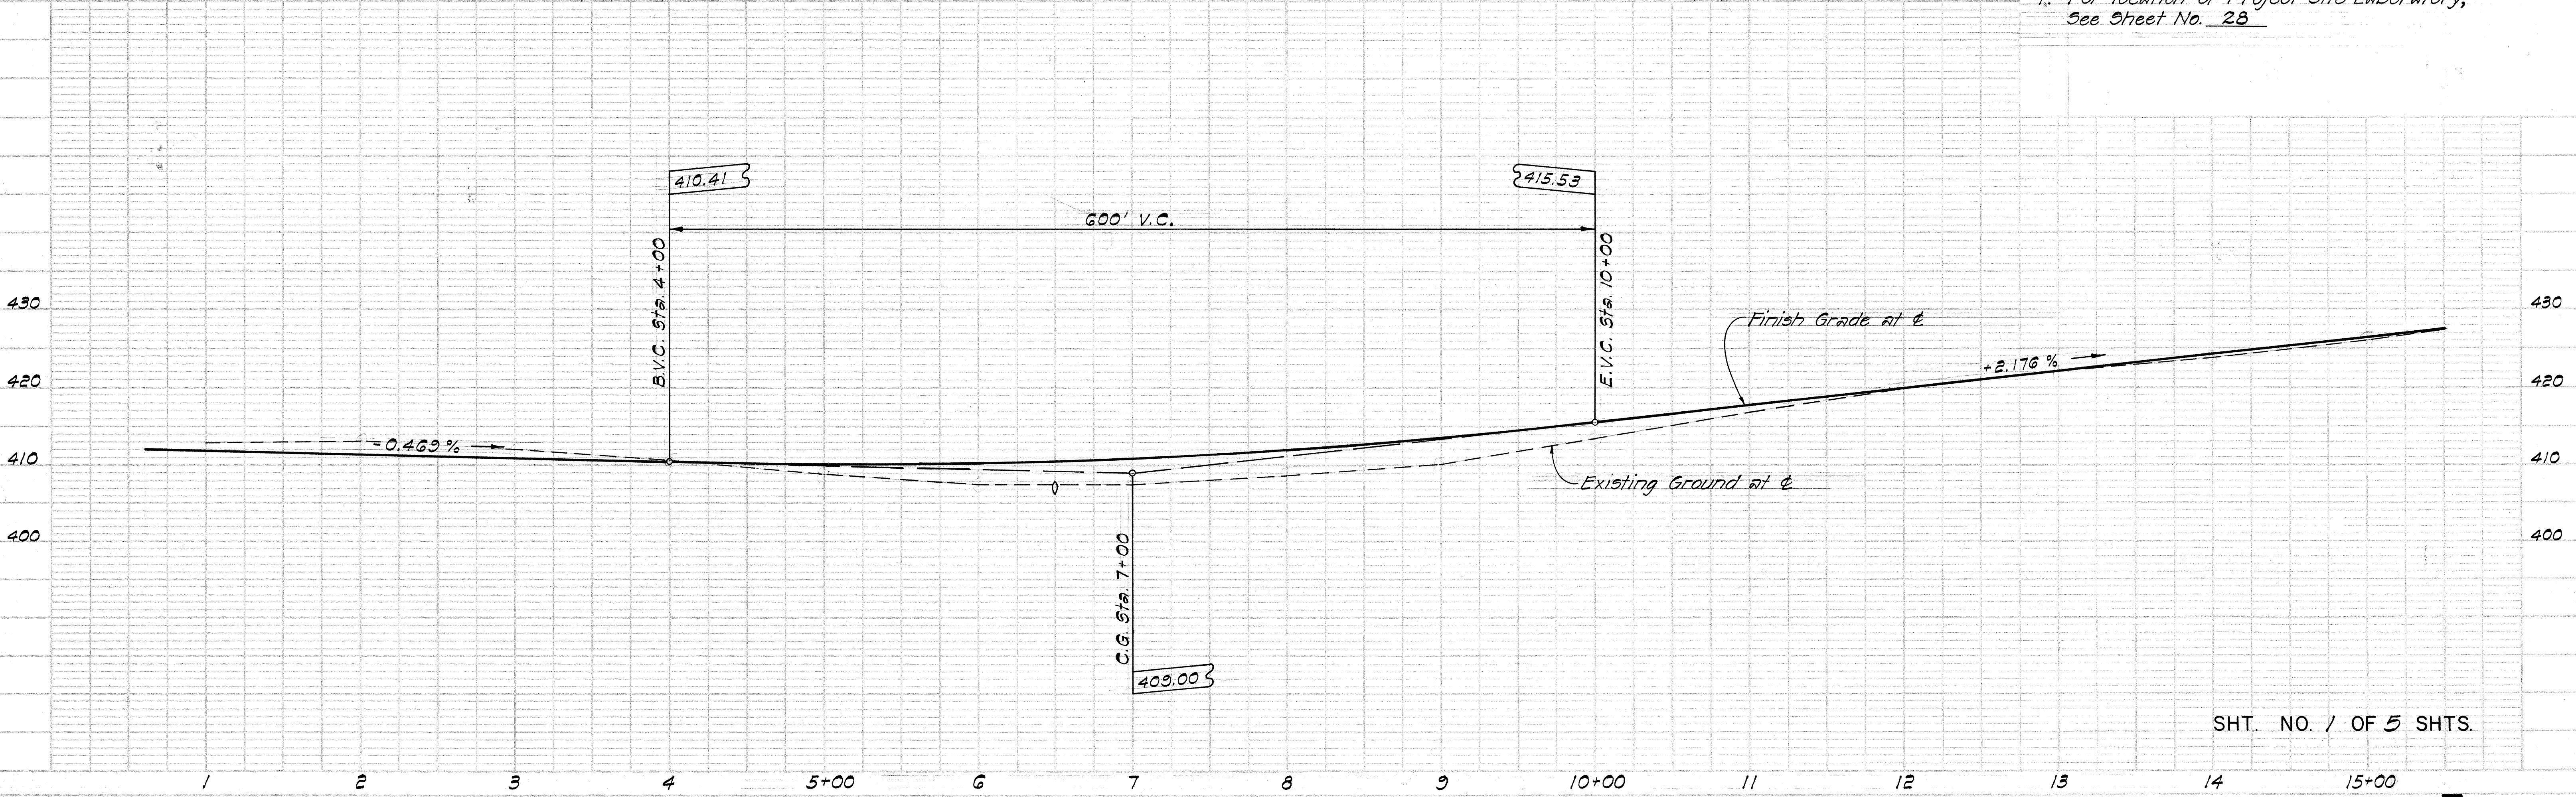


SHT. NO. 1 OF 5 SHTS.

PLAN	SURVEYED	BY	DATE
NOTE BOOK	PLOTTED		
46.	ALIGNMENT CHECKED		
	BY CP RAY SHEPHERD		

NOTE BOOK	PLOTTED	SURVEYED	37	DATE
NO.	CRABES CHECKED			
	E. O. S. TOTES			
	STRUCTURE DYNAMICS CHED.			


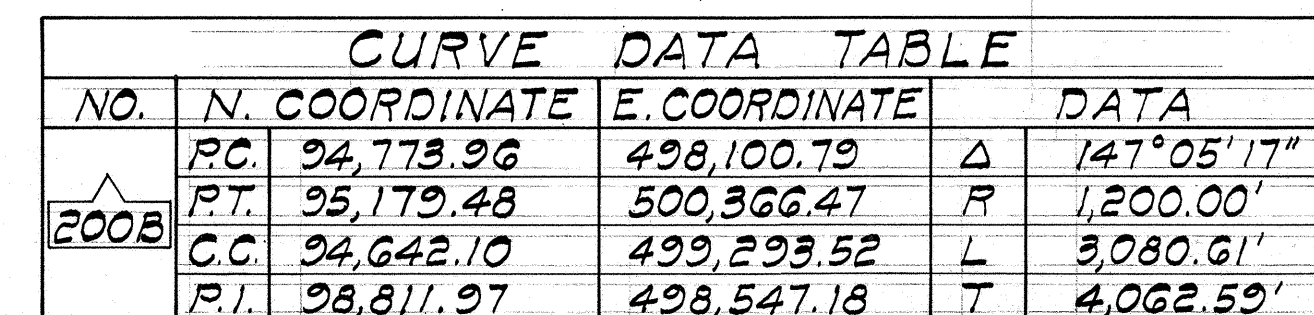


Sht. 28+00
Construct: Inlet Structure
(For Details, see sht. no. 12.)
Install: 20"x18" CMP Arch, Sh. 4" @ 0.070"
ESTIMATED QUANTITIES
Str. Exc. = 28 CY
Cl. B Conc. = 0.5 CY
20"x18" CMP Arch = 68 LF

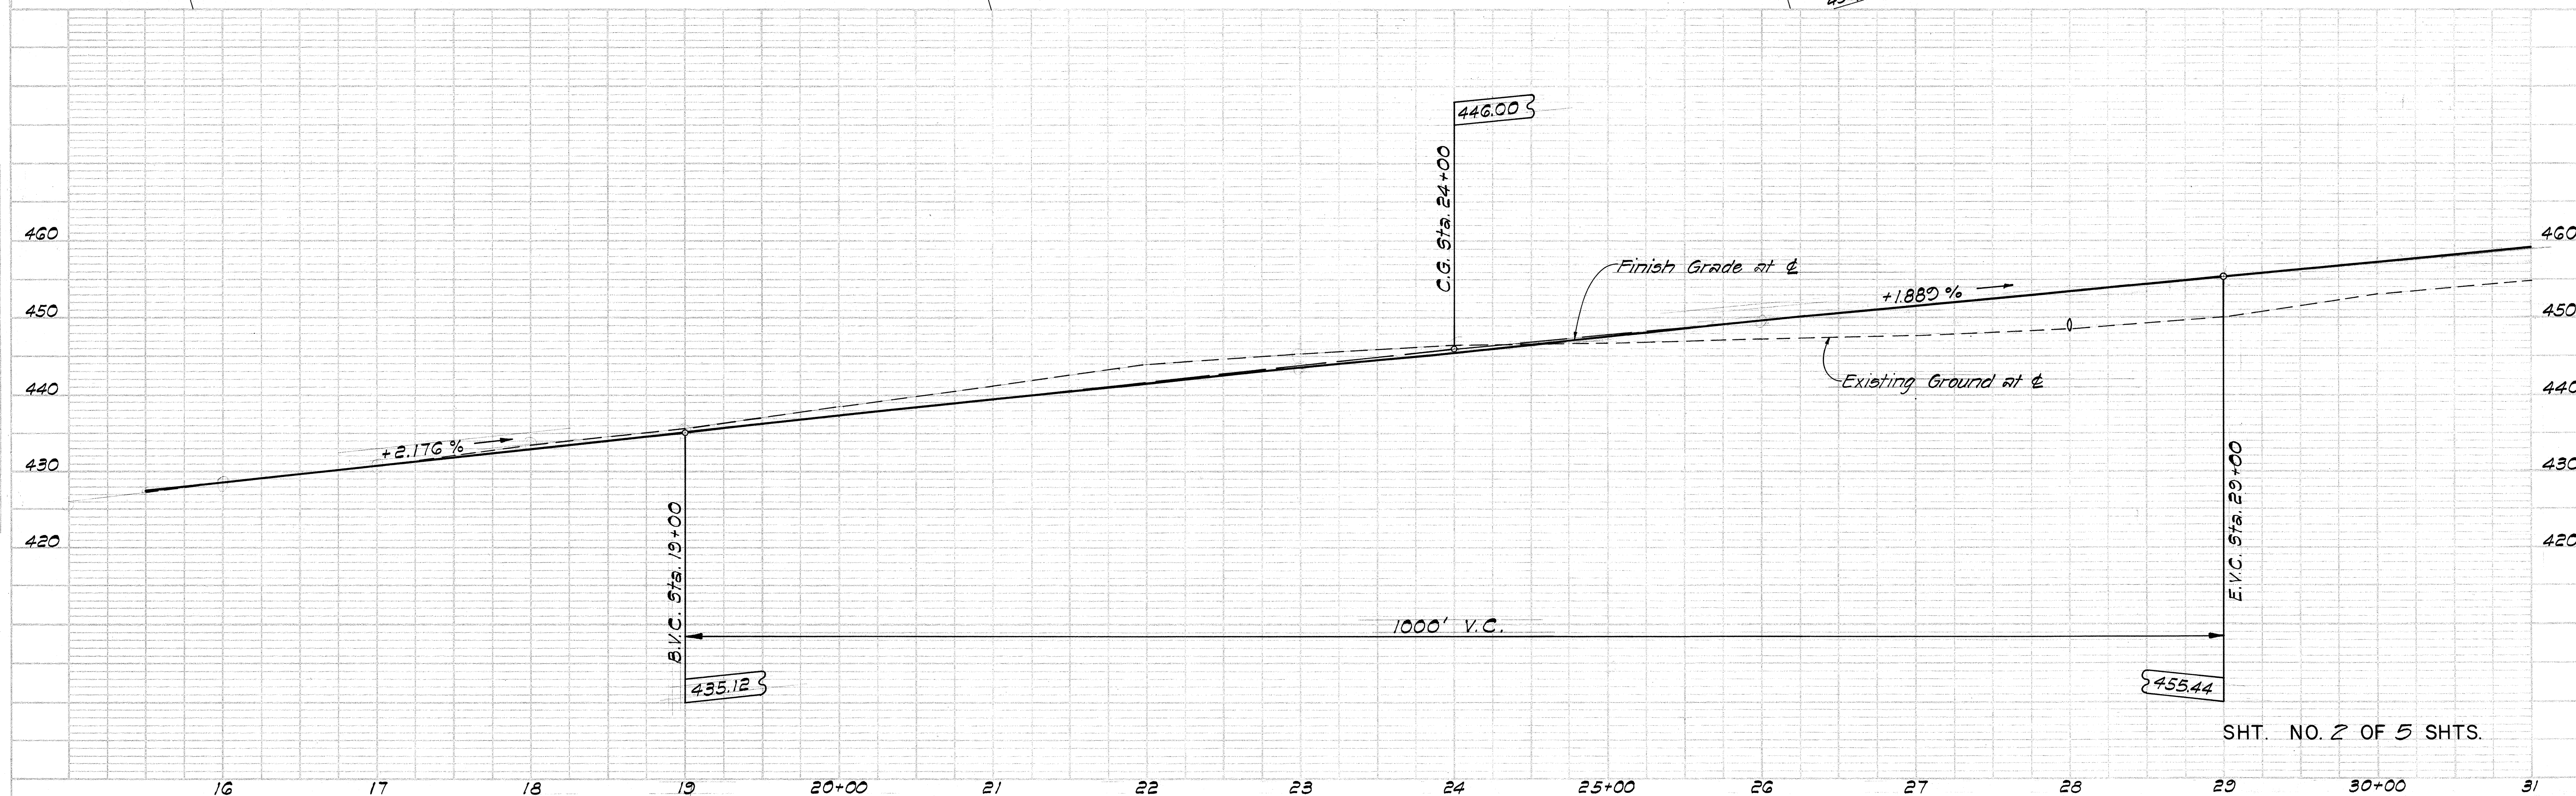

PLAN	DATE
BY	
SURVEYED	
NOTE BOOK	
ADJUSTMENT CHECKED	
BY	
NO.	


PROFILE	DATE
BY	
SURVEYED	
NOTE BOOK	
ADJUSTMENT CHECKED	
BY	
NO.	

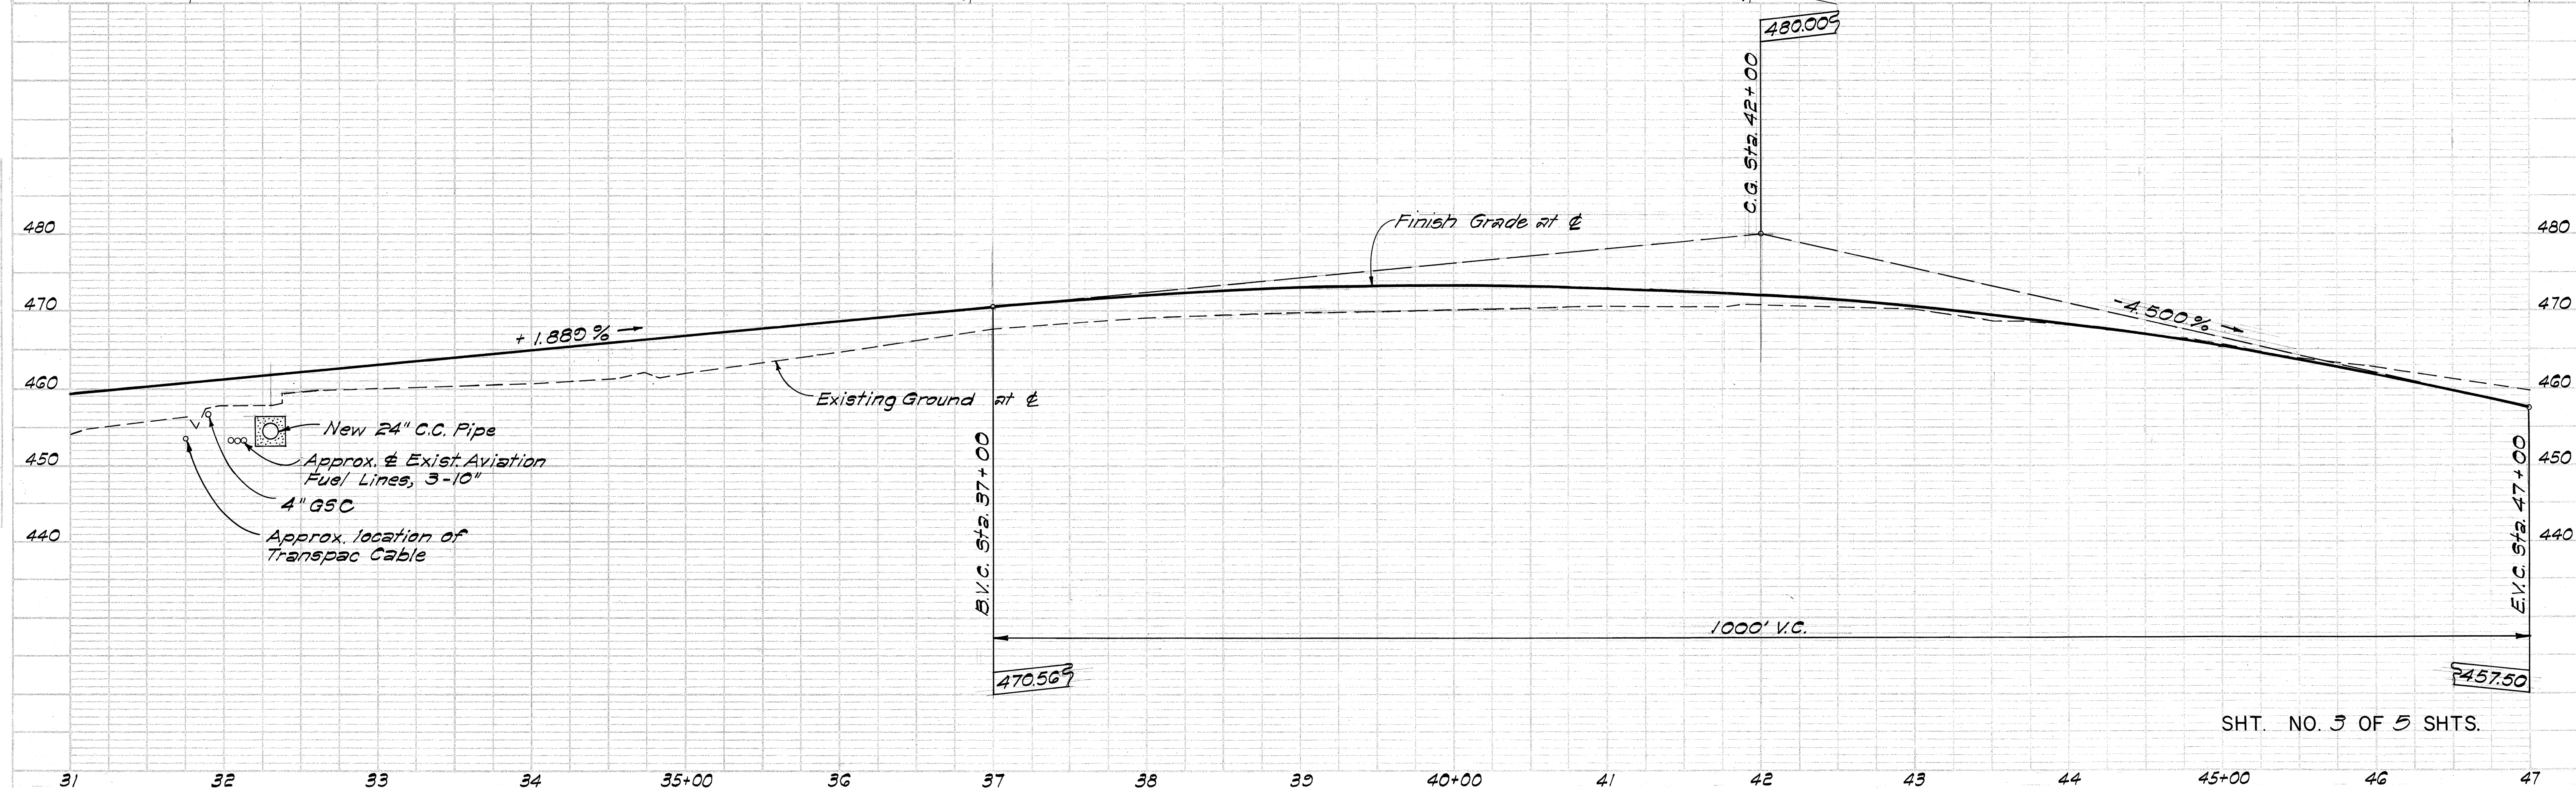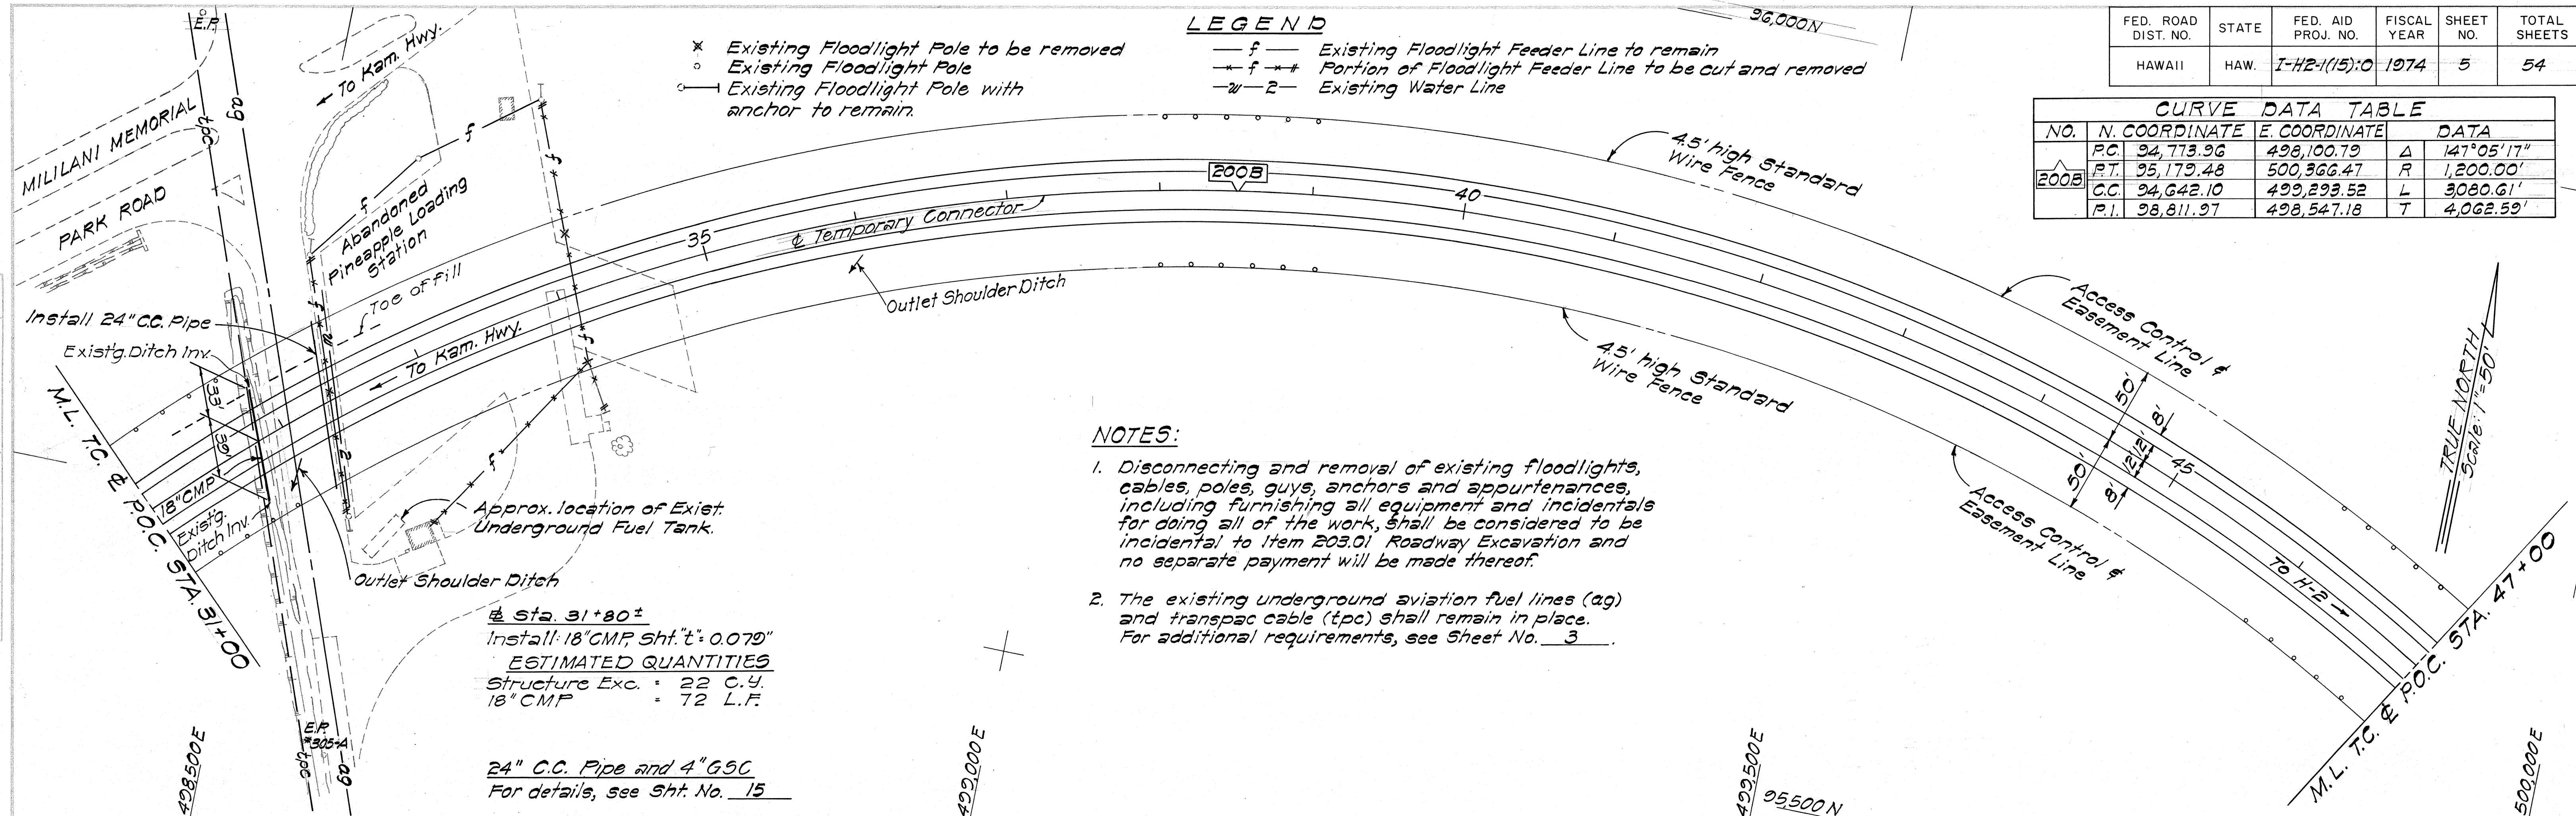

SHT. NO. 3 OF 5 SHTS.

CURVE DATA TABLE				
NO.	N. COORDINATE	E. COORDINATE	DATA	
14	R.C. 95,291.87	500,497.83	Δ	9°05'00"
	P.T. 94,910.58	500,604.46	R	2,500.00'
	C.C. 95,772.46	502,951.20	L	396.34'
15	P.I. 95,096.99	500,536.00	T	198.58'
	R.C. 95,373.09	500,447.26	Δ	5°08'30"
	P.T. 94,501.35	500,659.03	R	10,000.00'
200B	C.C. 97,295.46	510,260.75	L	897.39'
	P.I. 94,932.47	500,533.58	T	442.00'
	R.C. 94,773.96	498,100.79	Δ	147°05'17"
300B	P.T. 95,179.48	500,366.47	R	1,200.00'
	C.C. 94,642.10	499,293.52	L	3080.61'
	P.I. 98,811.97	498,547.18	T	4,062.59'
300B	R.C. 95,179.48	500,366.47	Δ	5°22'43"
	P.T. 95,076.54	500,412.12	R	1,200.00'
	C.C. 94,642.10	499,293.52	L	112.65'
300B	P.I. 95,129.08	500,391.71	T	56.37'

FED. ROAD DIST. NO.	STATE	FED. AID PROJ. NO.	FISCAL YEAR	SHEET NO.	TOTAL SHEETS
HAWAII	HAW.	I-H2-1(15)0	1974	6	54

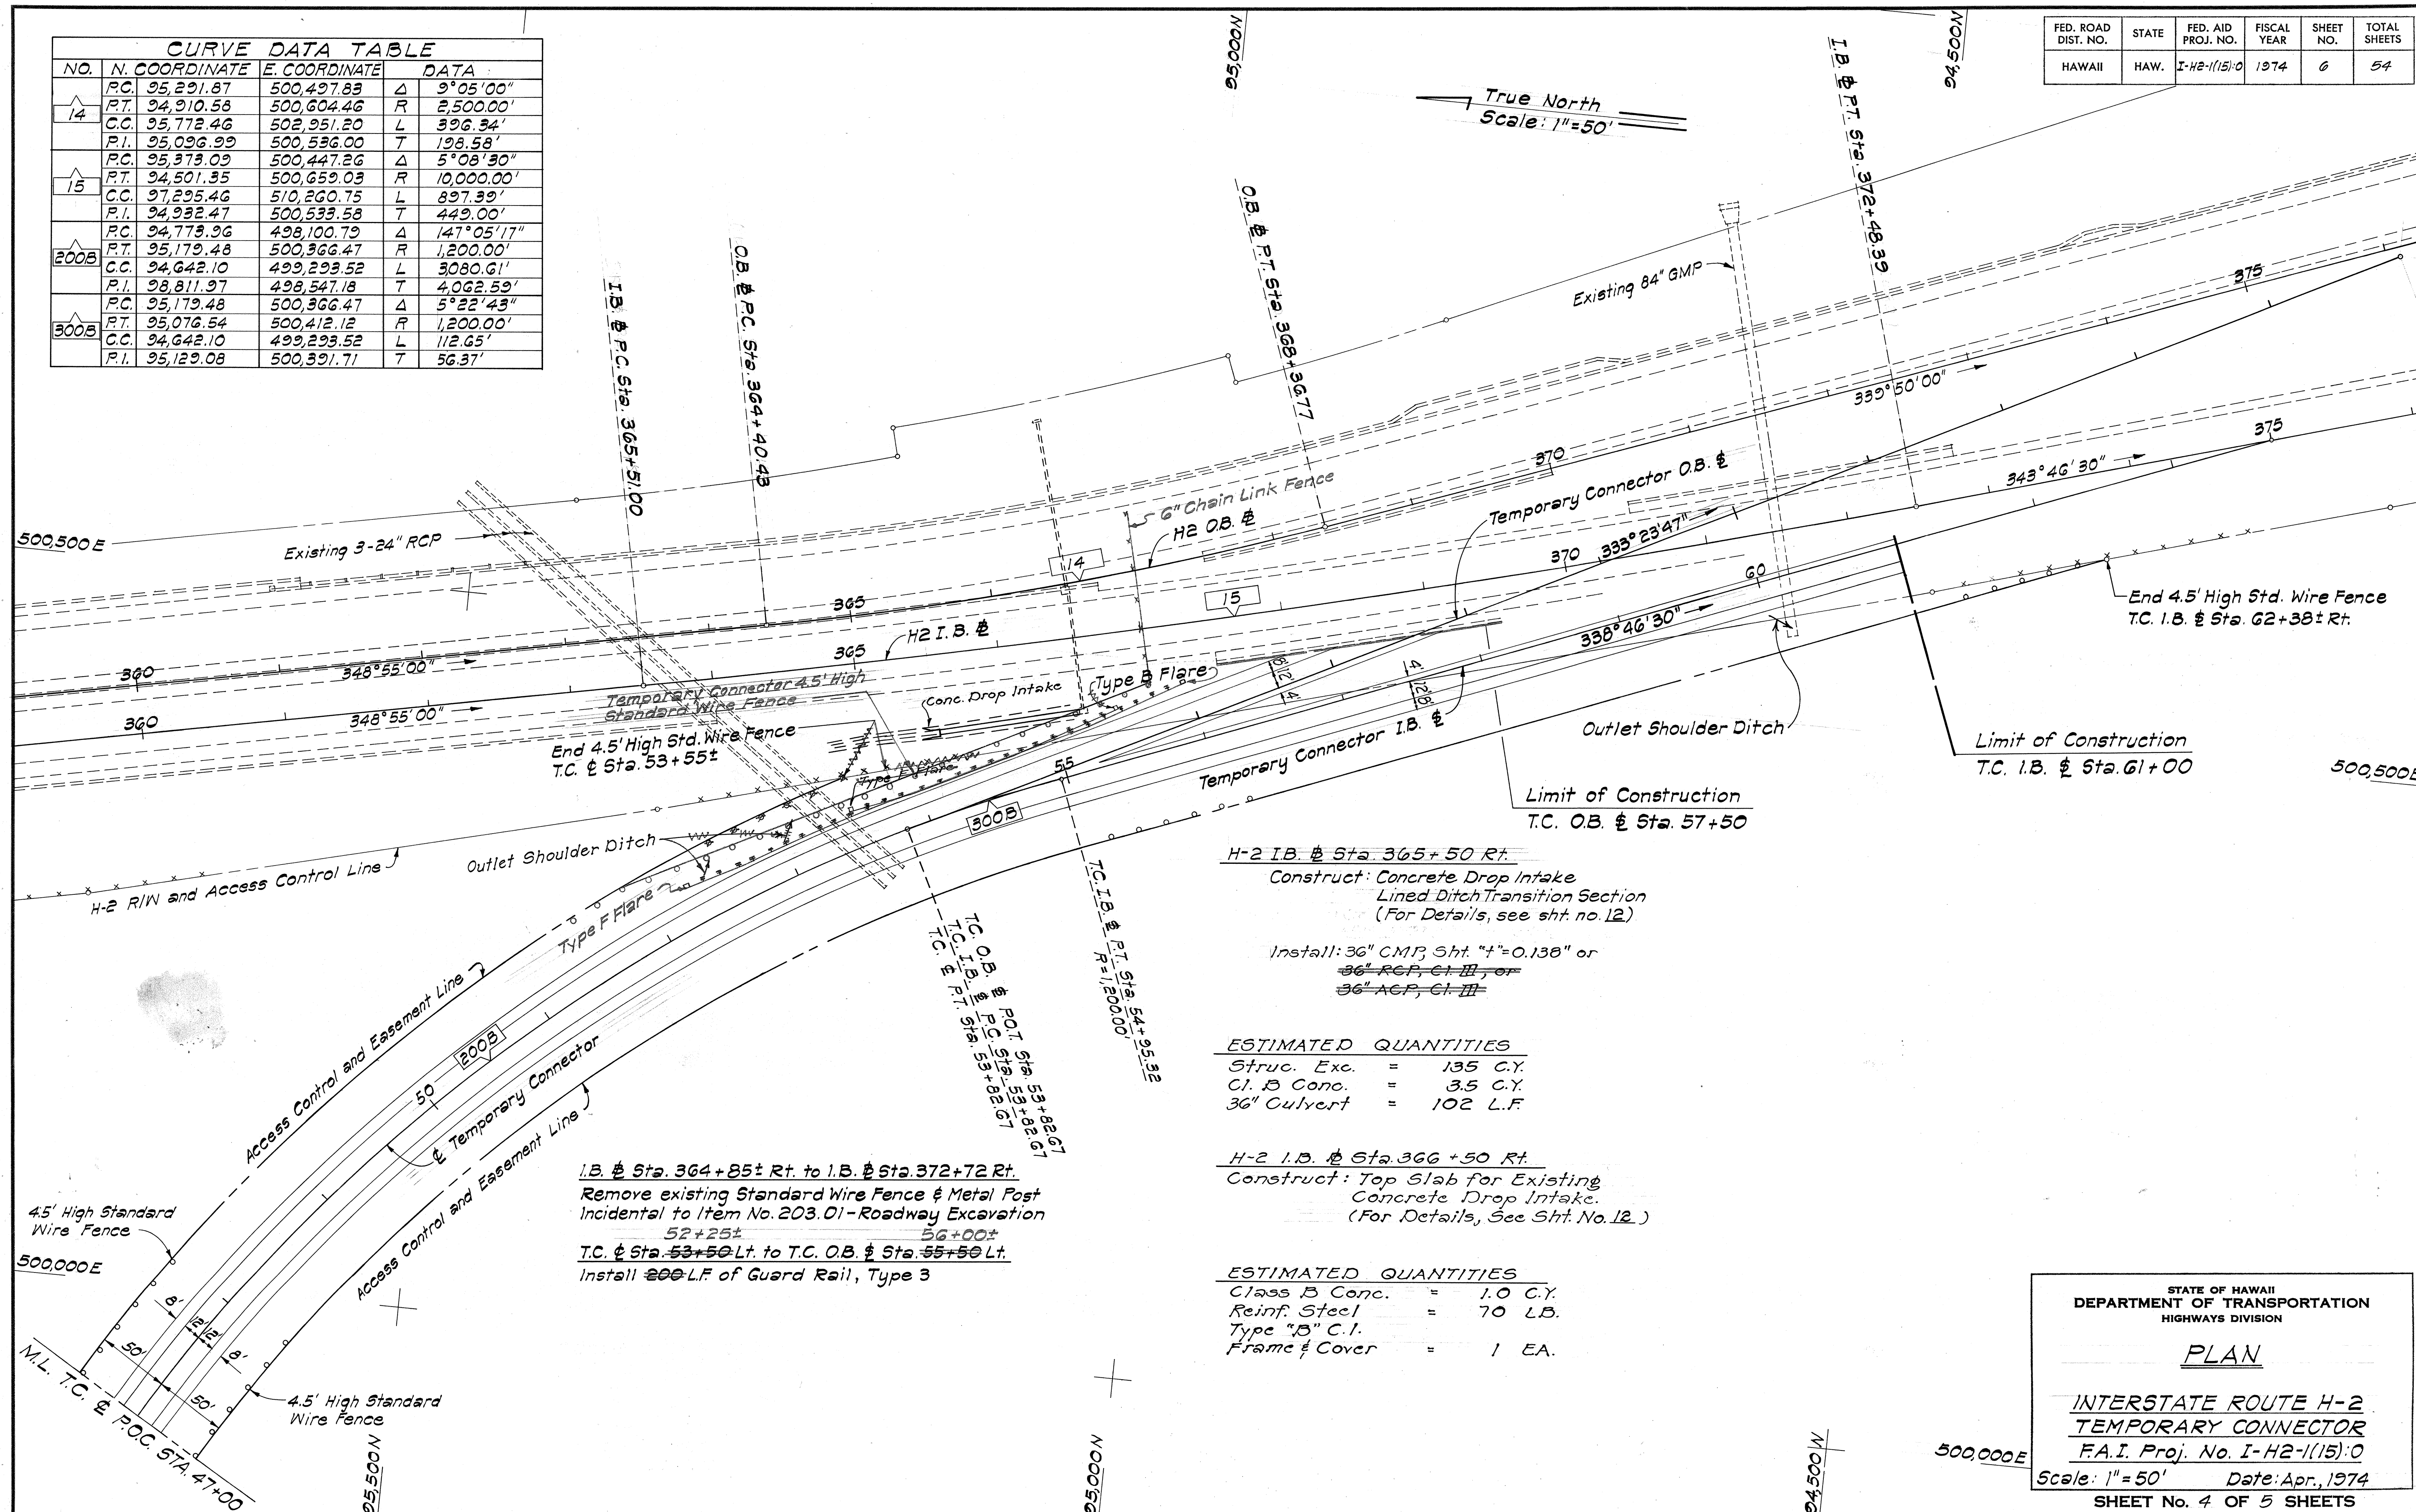

SURVEY PLOTTED BY	DATE
DRAWN BY	
DESIGNED BY	
QUANTITIES BY	
CHECKED BY	
ORIGINAL PLAN	
NOTE BOOK	
No.	



K&E IMPERIAL™ LA 3207

STATE OF HAWAII DEPARTMENT OF TRANSPORTATION HIGHWAYS DIVISION	
PLAN	
INTERSTATE ROUTE H-2 TEMPORARY CONNECTOR	
F.A.I. Proj. No. I-H2-1(15)0	
Scale: 1"=50'	Date: Apr., 1974
SHEET No. 4 OF 5 SHEETS	

FED. ROAD DIST. NO.	STATE	FED. AID PROJ. NO.	FISCAL YEAR	SHEET NO.	TOTAL SHEETS
HAWAII	HAW.	I-H2-1(15)0	1974	7	54

FINAL SURVEY	SURVEYED	DATE
NOTE BOOK	PLOTTED	BY
AREAS CHECKED	NO.	

ORIGINAL SURVEY	SURVEYED	DATE
NOTE BOOK	PLOTTED	BY
AREAS CHECKED	NO.	

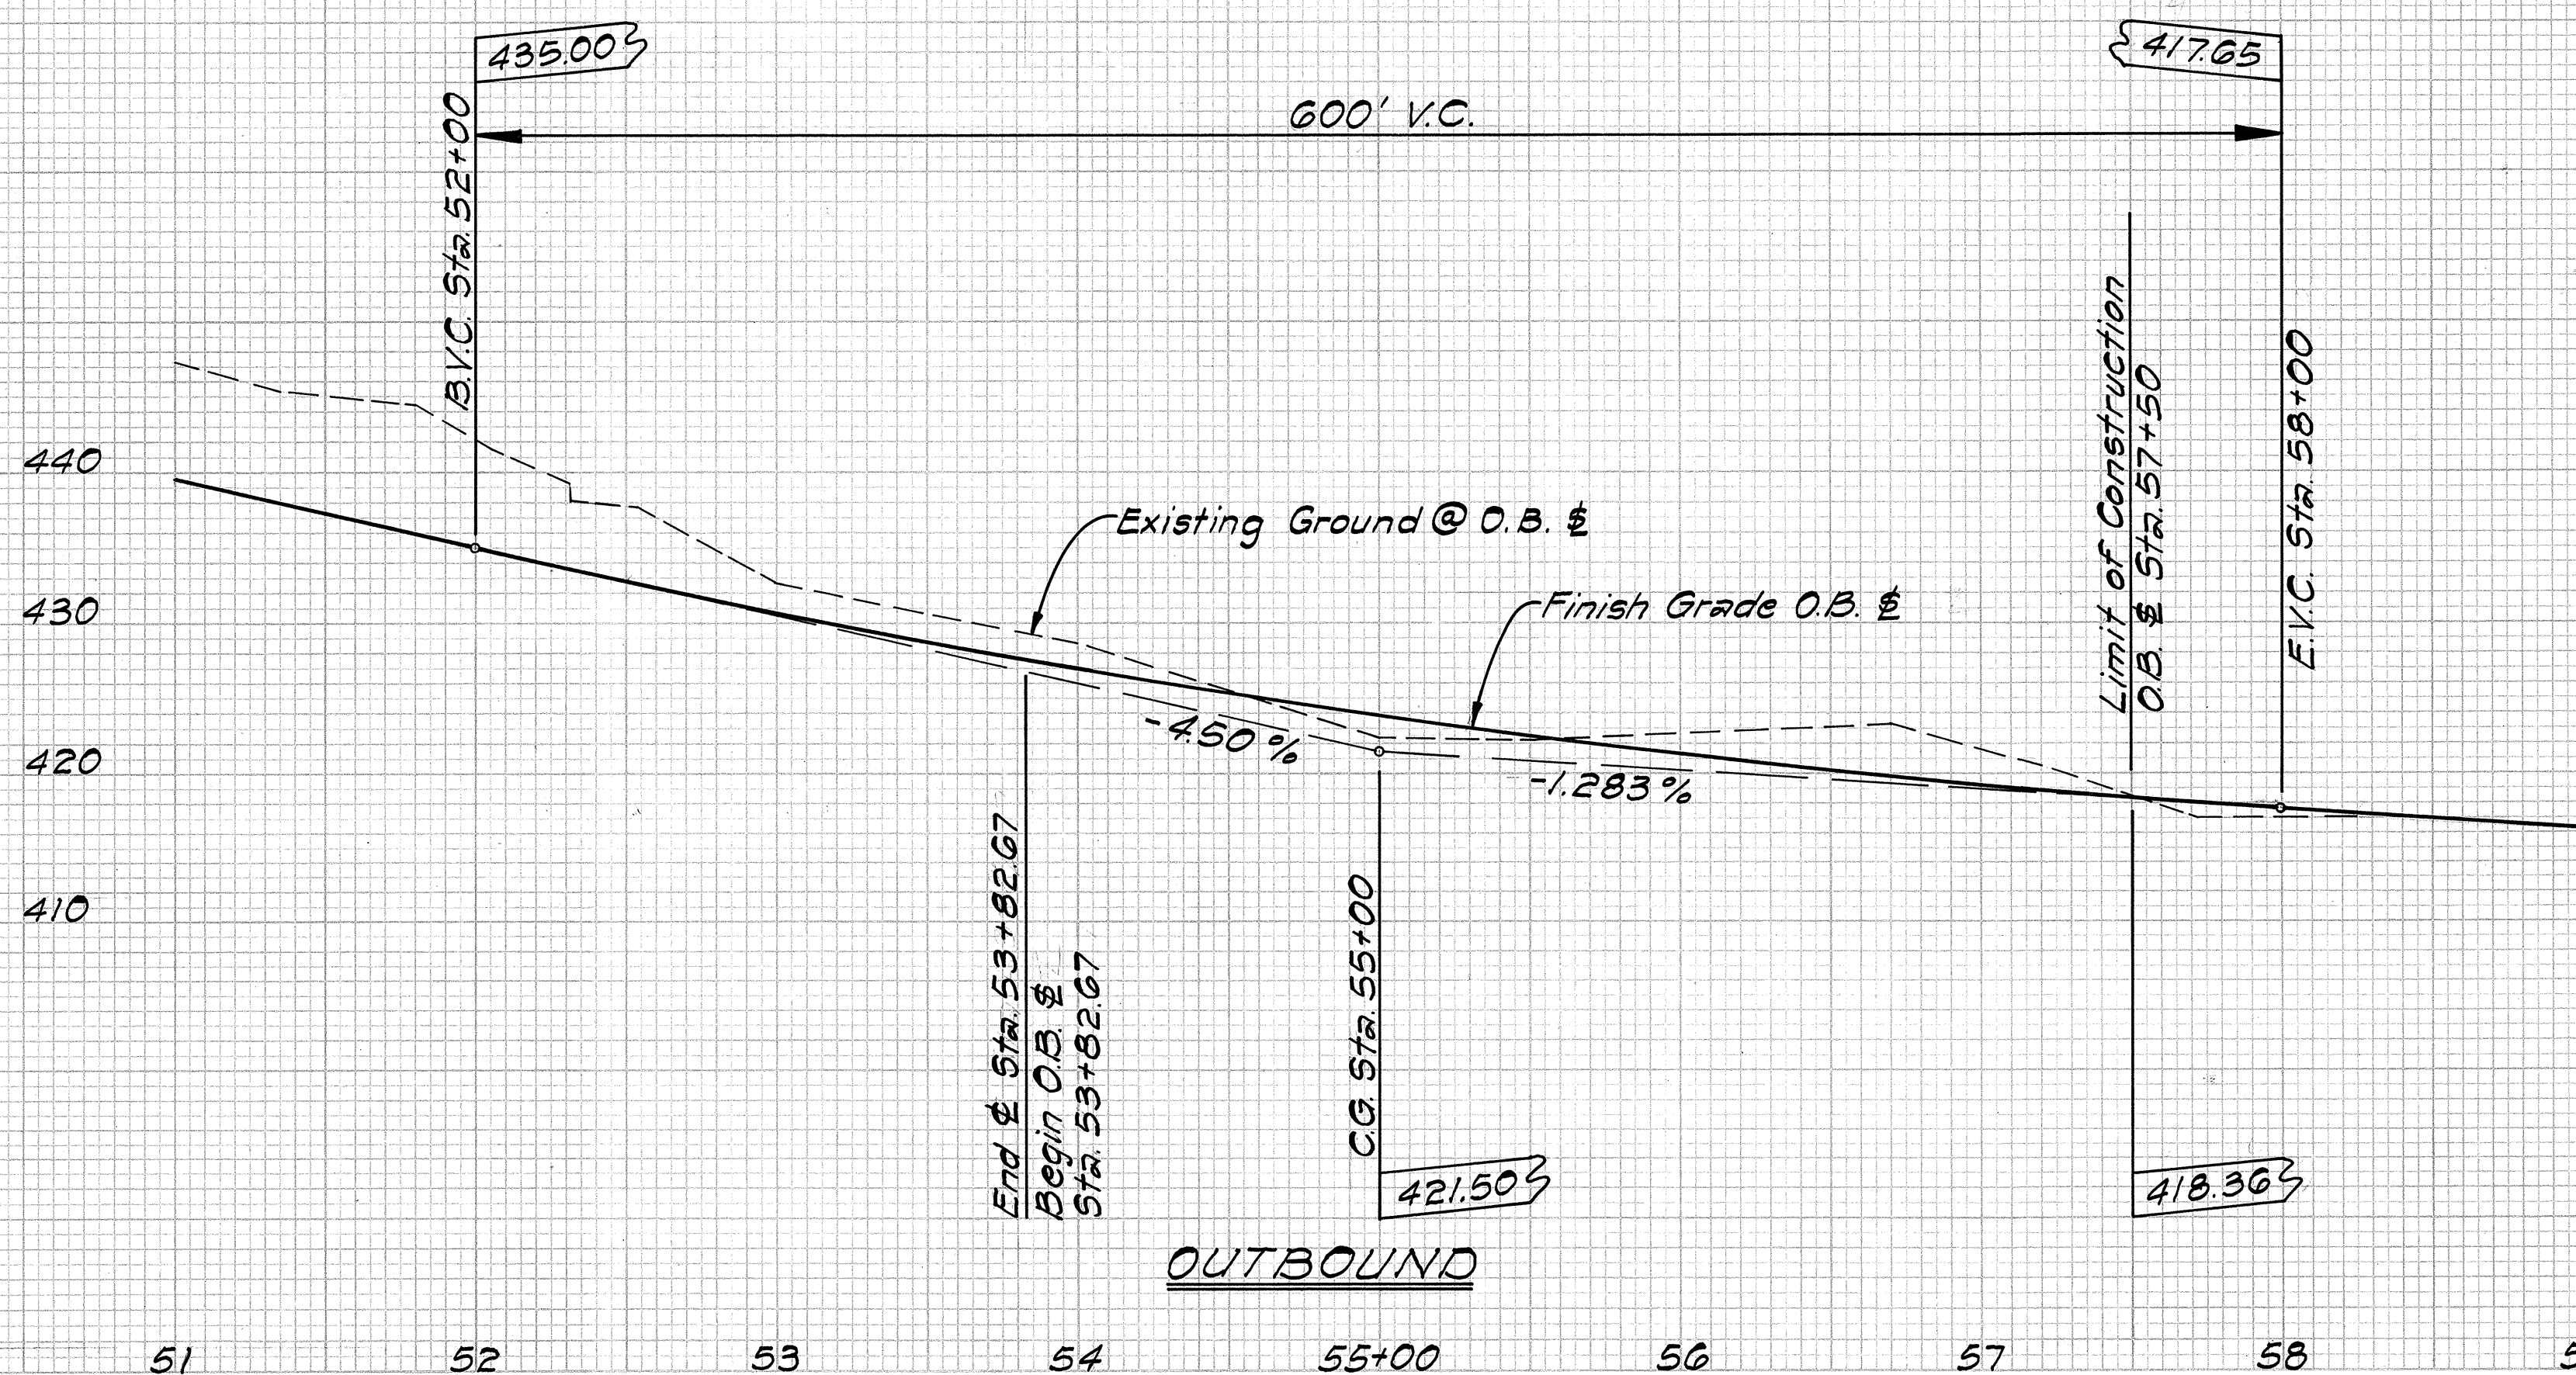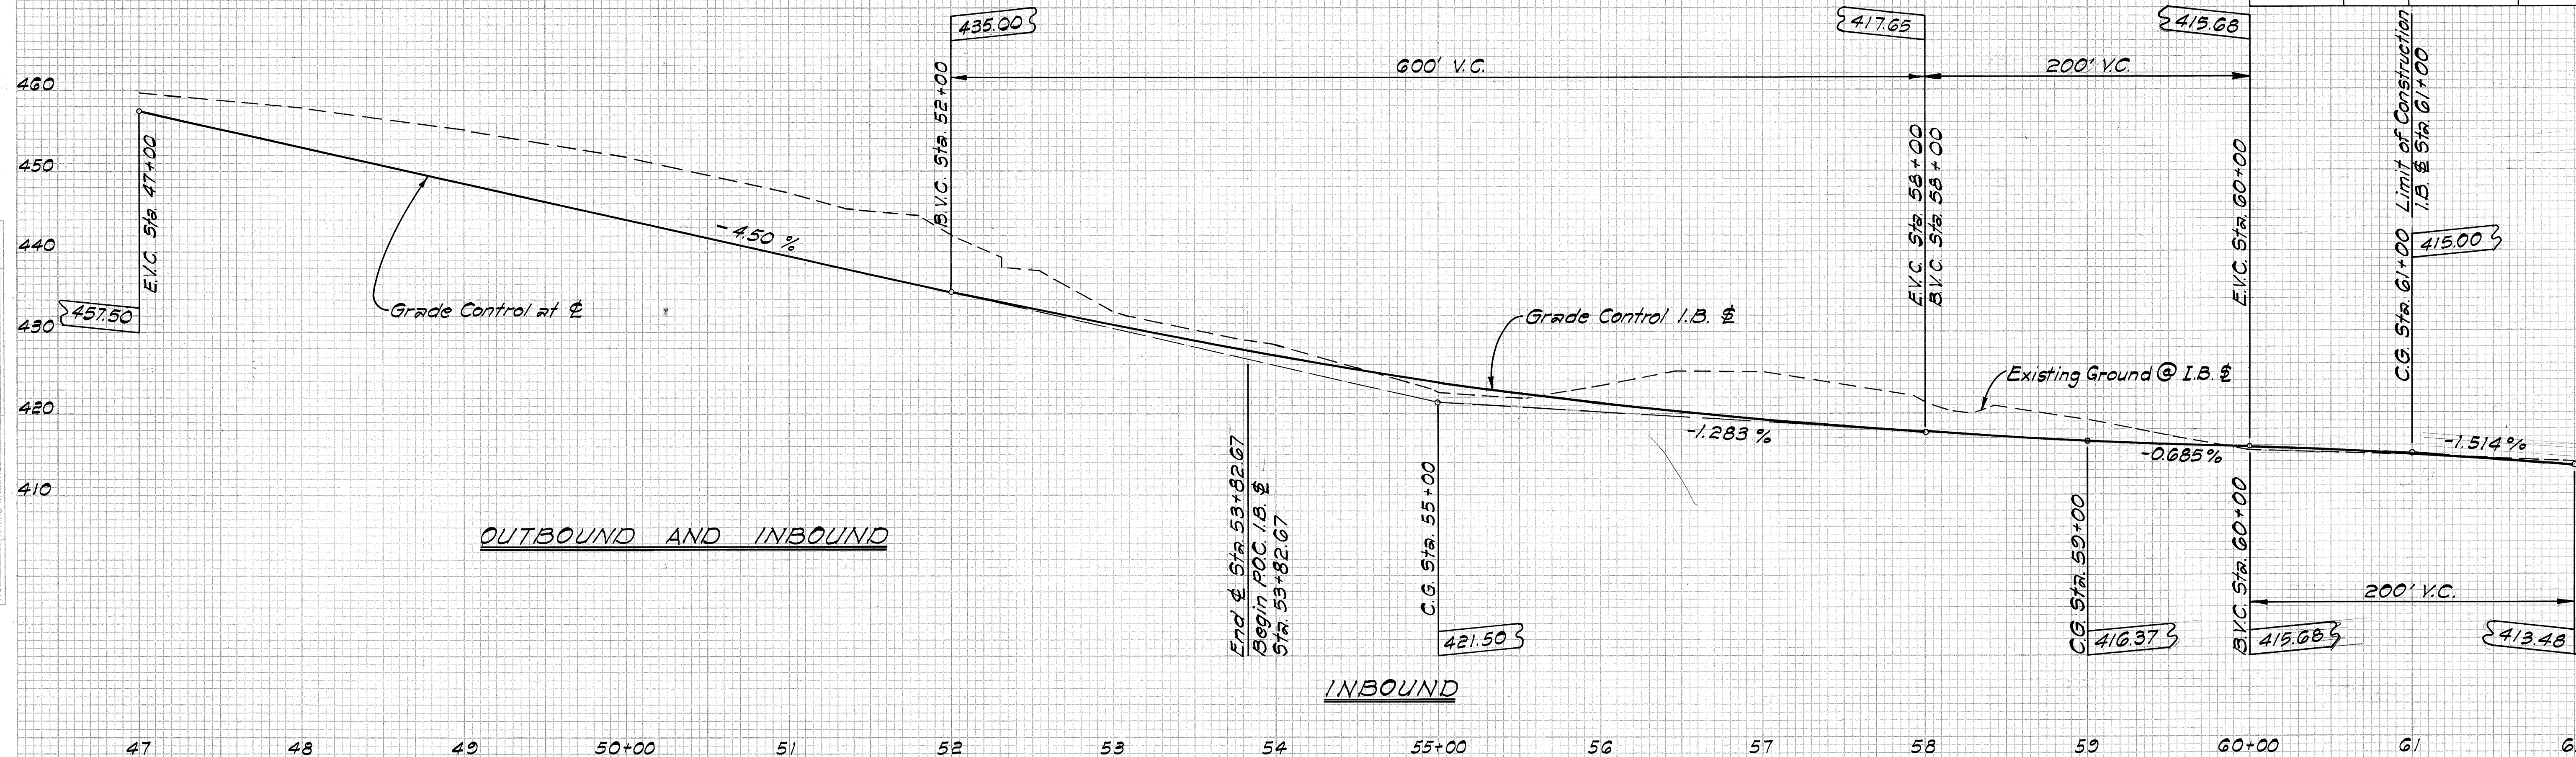

PROFILE

SHT. NO. 5 OF 5 SHTS.