


FED. ROAD DIST. NO.	STATE	FED. AID PROJ. NO.	FISCAL YEAR	SHEET NO.	TOTAL SHEETS
HAWAII	HAW.	HWY-0-03-83M	1983	5	16

TRUE NORTH
Scale: 1" = 50'

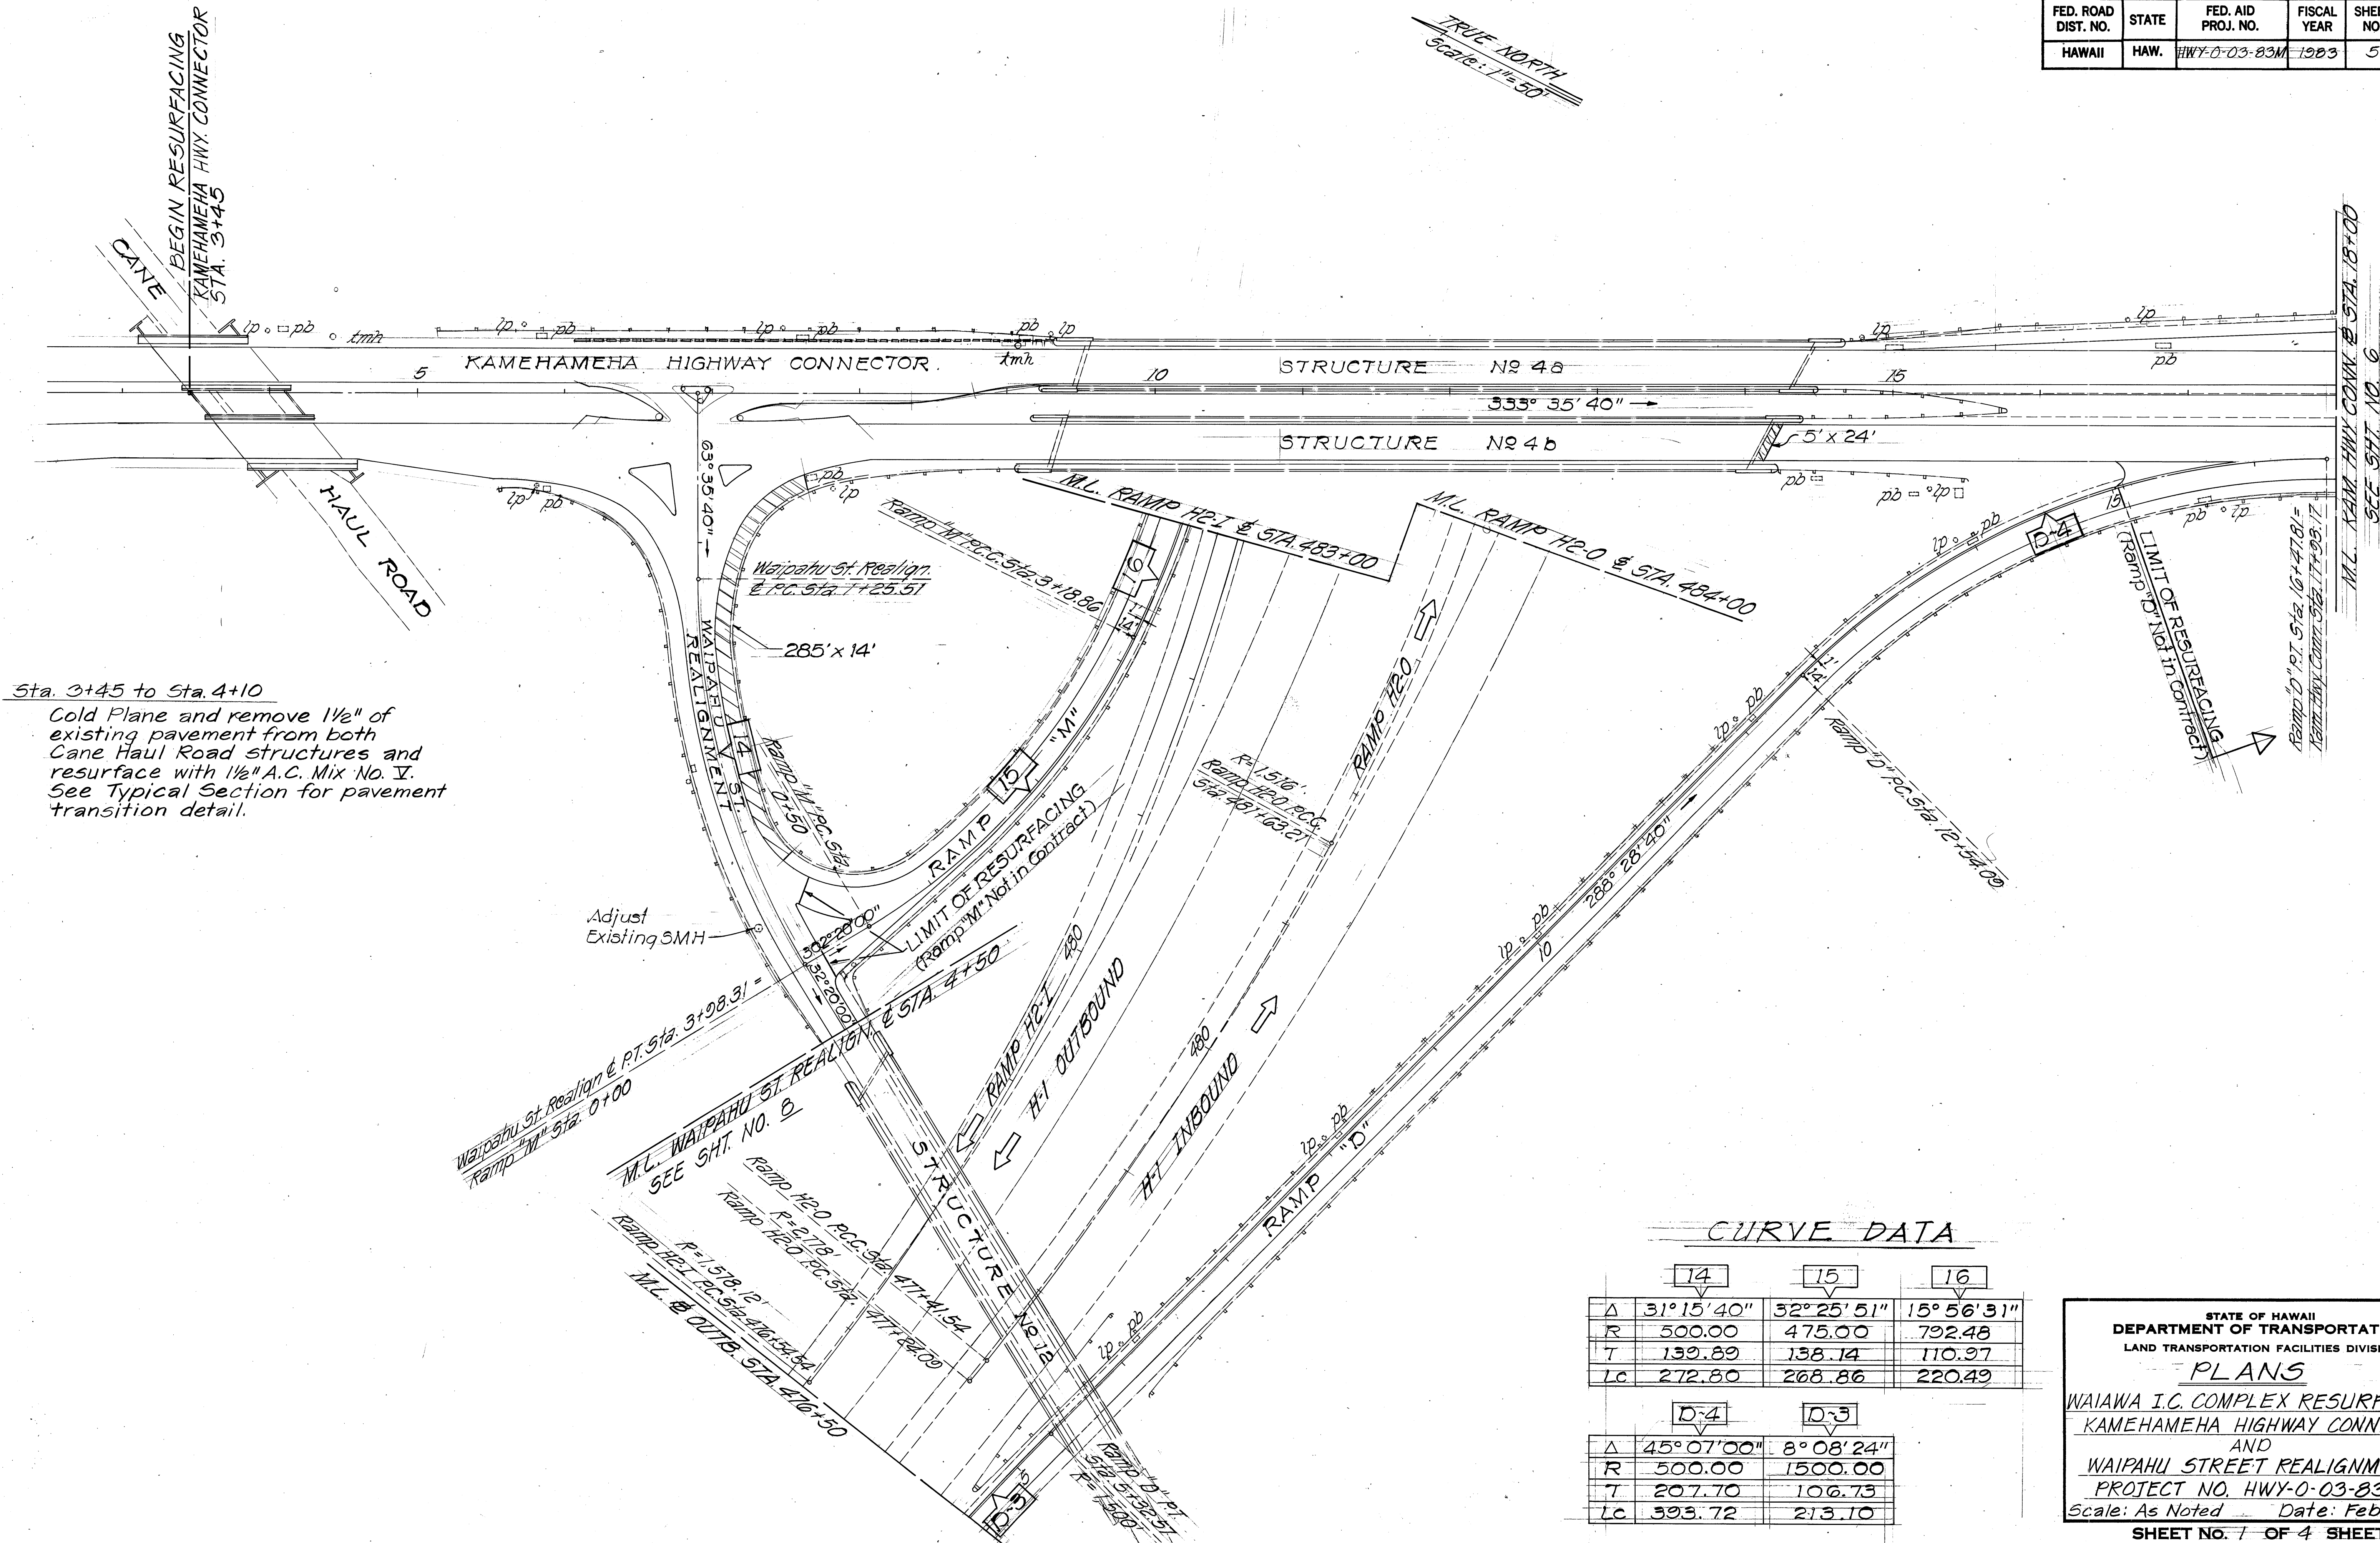

Sta. 3+45 to Sta. 4+10
Cold Plane and remove 1 1/2" of existing pavement from both Cane Haul Road structures and resurface with 1 1/2" A.C. Mix No. I. See Typical Section for pavement transition detail.

CURVE DATA

	14	15	16
Δ	31° 15' 40"	32° 25' 51"	15° 56' 31"
R	500.00	475.00	792.48
T	139.89	138.14	110.97
Lc	272.80	268.86	220.49

	D-4	D-3
Δ	45° 07' 00"	8° 08' 24"
R	500.00	1500.00
T	207.70	106.73
Lc	393.72	213.10

STATE OF HAWAII
DEPARTMENT OF TRANSPORTATION
LAND TRANSPORTATION FACILITIES DIVISION

PLANS


WAIKAWA I.C. COMPLEX RESURFACING
KAMEHAMEHA HIGHWAY CONNECTOR
AND
WAIPAHU STREET REALIGNMENT
PROJECT NO. HWY-0-03-83M
Scale: As Noted Date: Feb, 1983
SHEET NO. 7 OF 4 SHEETS

DATE	
SURVEY PLOTTED BY	
DESIGNED BY	
NOTED BY	
CHECKED BY	
ORIGINAL PLAN	
NOTE BOOK	
No.	

FED. ROAD DIST. NO.	STATE	FED. AID PROJ. NO.	FISCAL YEAR	SHEET NO.	TOTAL SHEETS
HAWAII	HAW.	HWY-0-03-83M	1983	6	16

	7	8	13
Δ	34°25'40"	180°00'00"	25°40'00"
R	750.00	259.28	320.00
T	232.36	—	72.90
Lc	450.66	814.55	143.35

	D-1	E-2
Δ	63°46'50"	85°07'28"
R	650.00	450.00
T	404.44	413.25
Lc	723.57	668.57

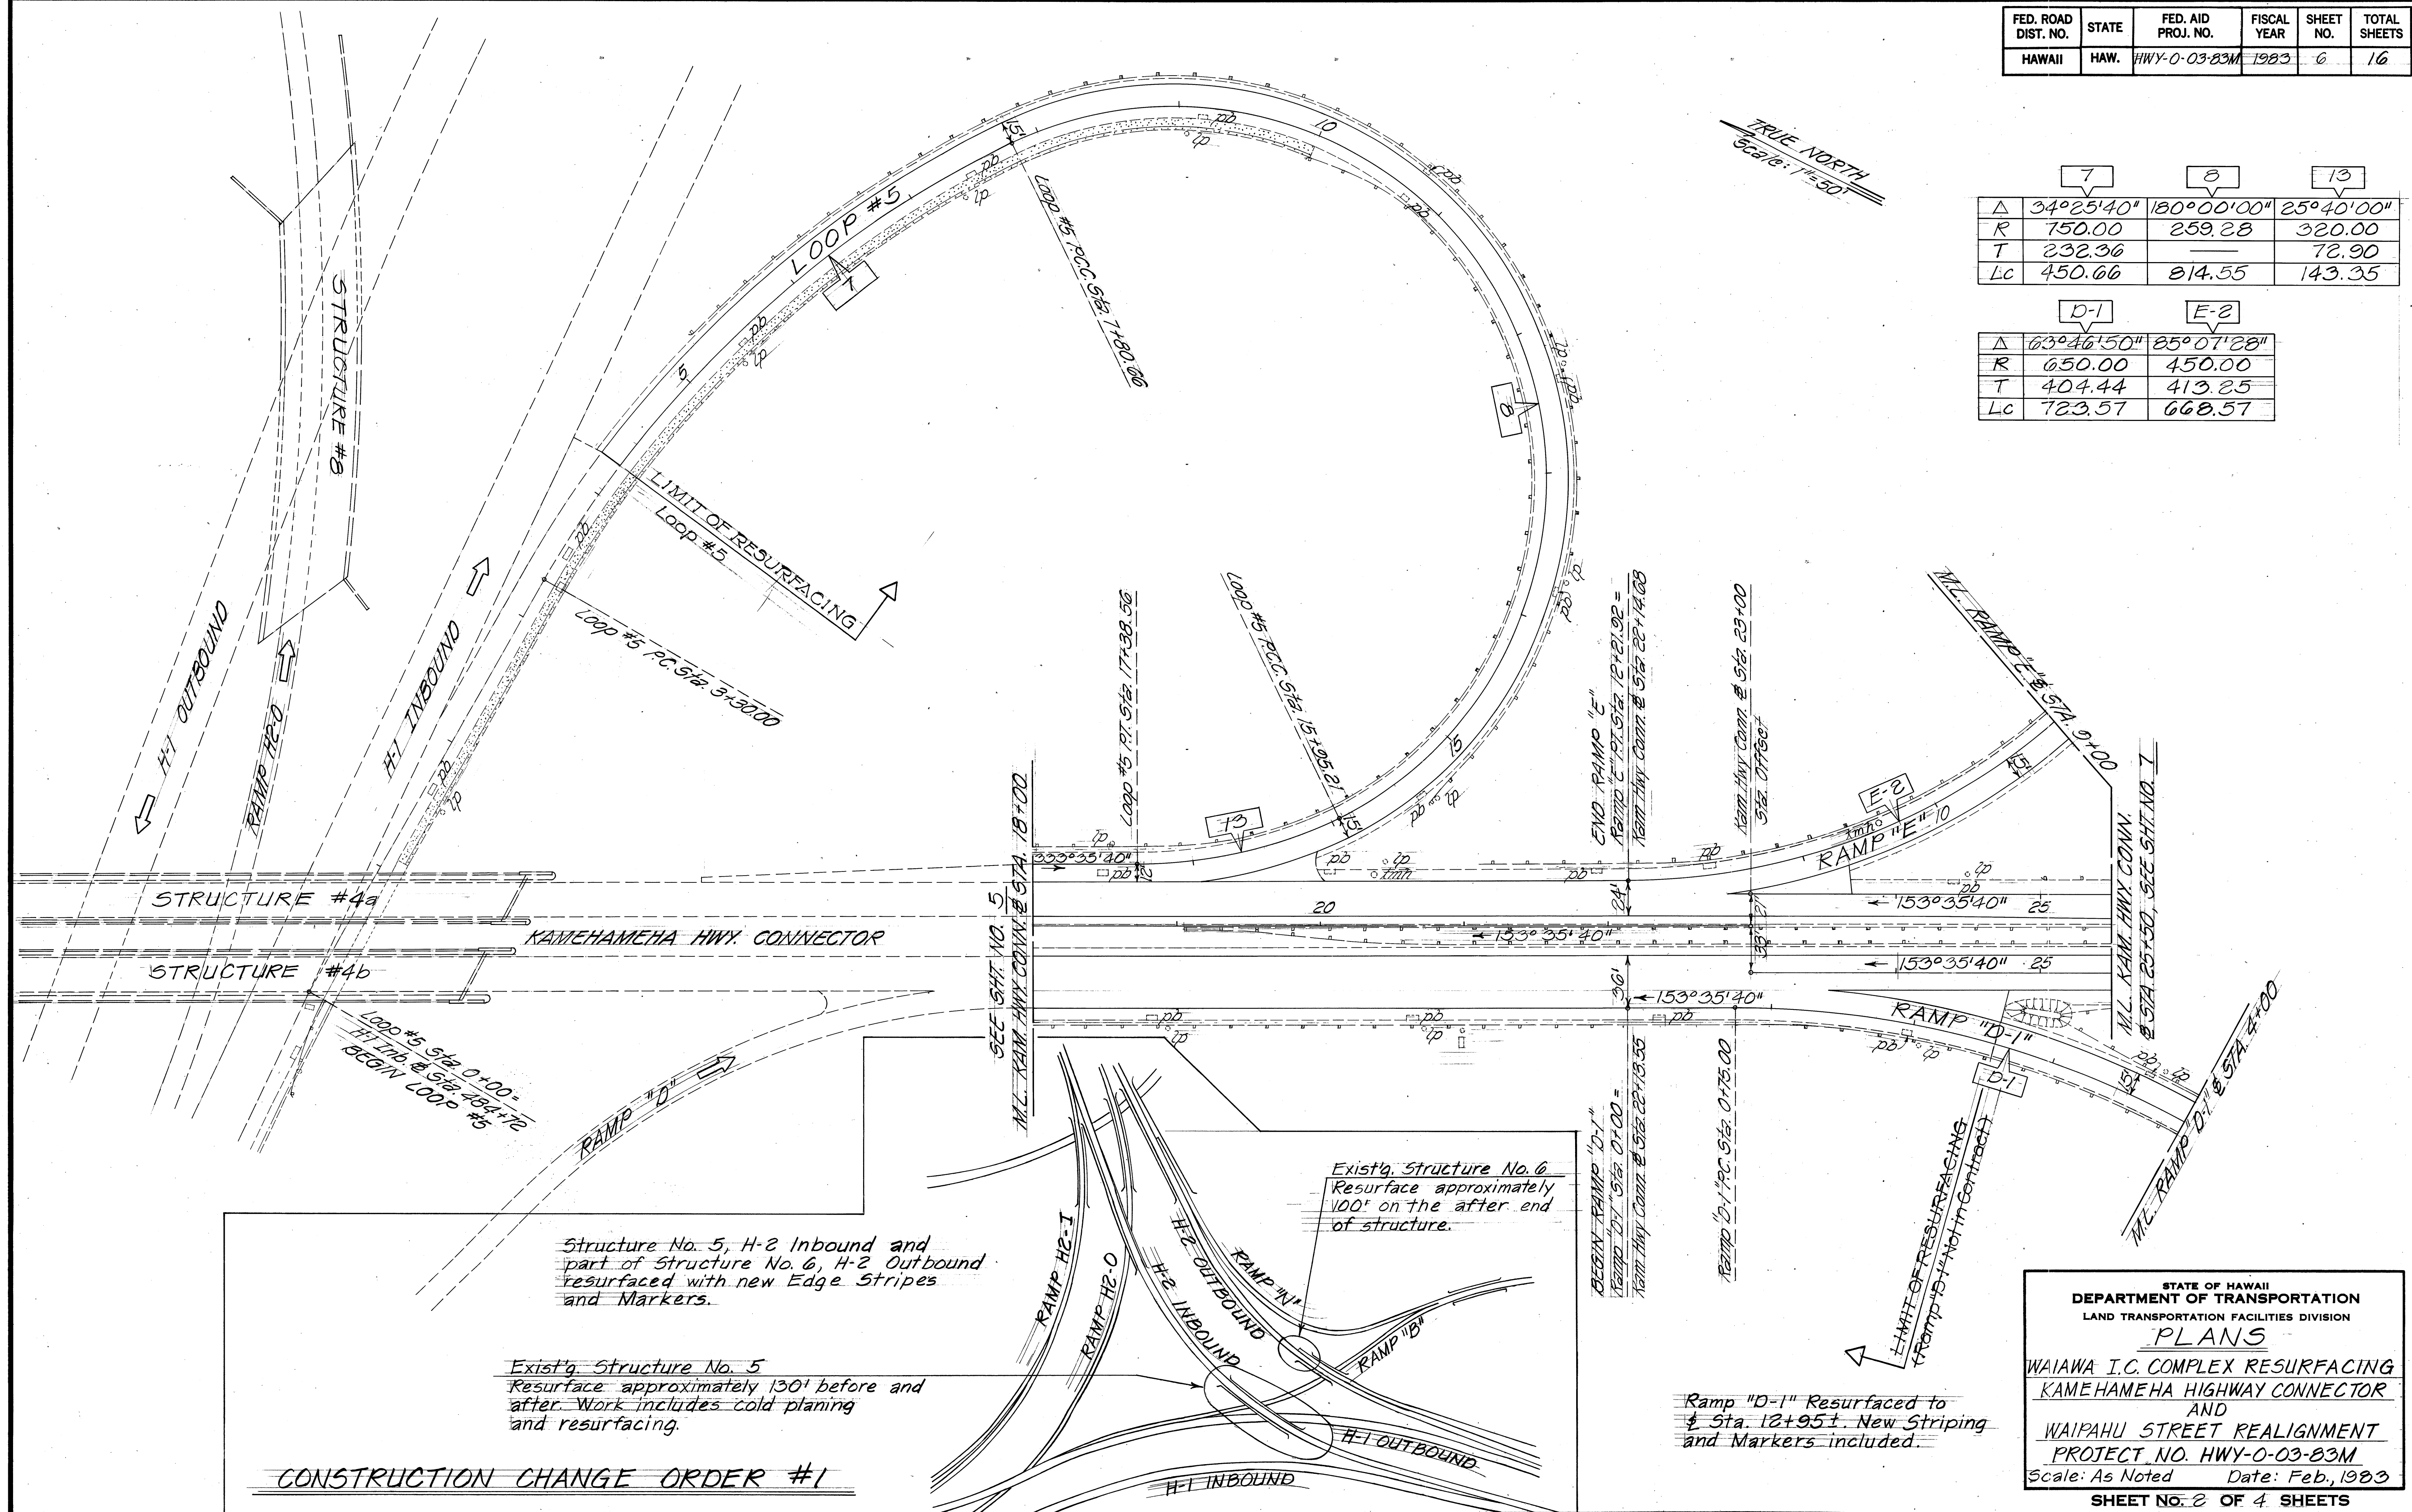


FED. ROAD DIST. NO.	STATE	PROJ. NO.	FISCAL YEAR	SHEET NO.	TOTAL SHEETS
HAWAII	HAW.	Hwy 0-03-83M	1983	7	16

CURVE DATA

	3-2	3-3	3-5	3-7	3-9	E-1	E-2	G-2	G-3	H-2
Δ	15°17'09"	155°26'47.8"	66°19'34"	25°07'24"	25°39'08"	3°35'25.7"	85°07'28"	53°00'00"	74°30'55"	25°39'08"
R	2000.00	150.00	300.00	450.00	650.00	3750.00	450.00	700.00	800.00	704.00
T	232.93	689.31	196.04	100.27	147.99	117.54	413.25	349.01	608.50	160.28
LC	463.76	406.96	347.28	197.32	291.02	235.00	668.57	647.52	1040.43	315.19


	H-5	H-7	H-8	H-9	H-G1	H-G2
Δ	25°07'24"	90°46'27"	56°16'48.5"	1°26'40.5"	63°49'03"	39°53'32"
R	504.00	354.00	380.00	3000.00	400.00	900.00
T	112.30	358.82	203.24	37.82	249.07	326.62
LC	221.00	560.85	373.26	75.64	445.54	626.63

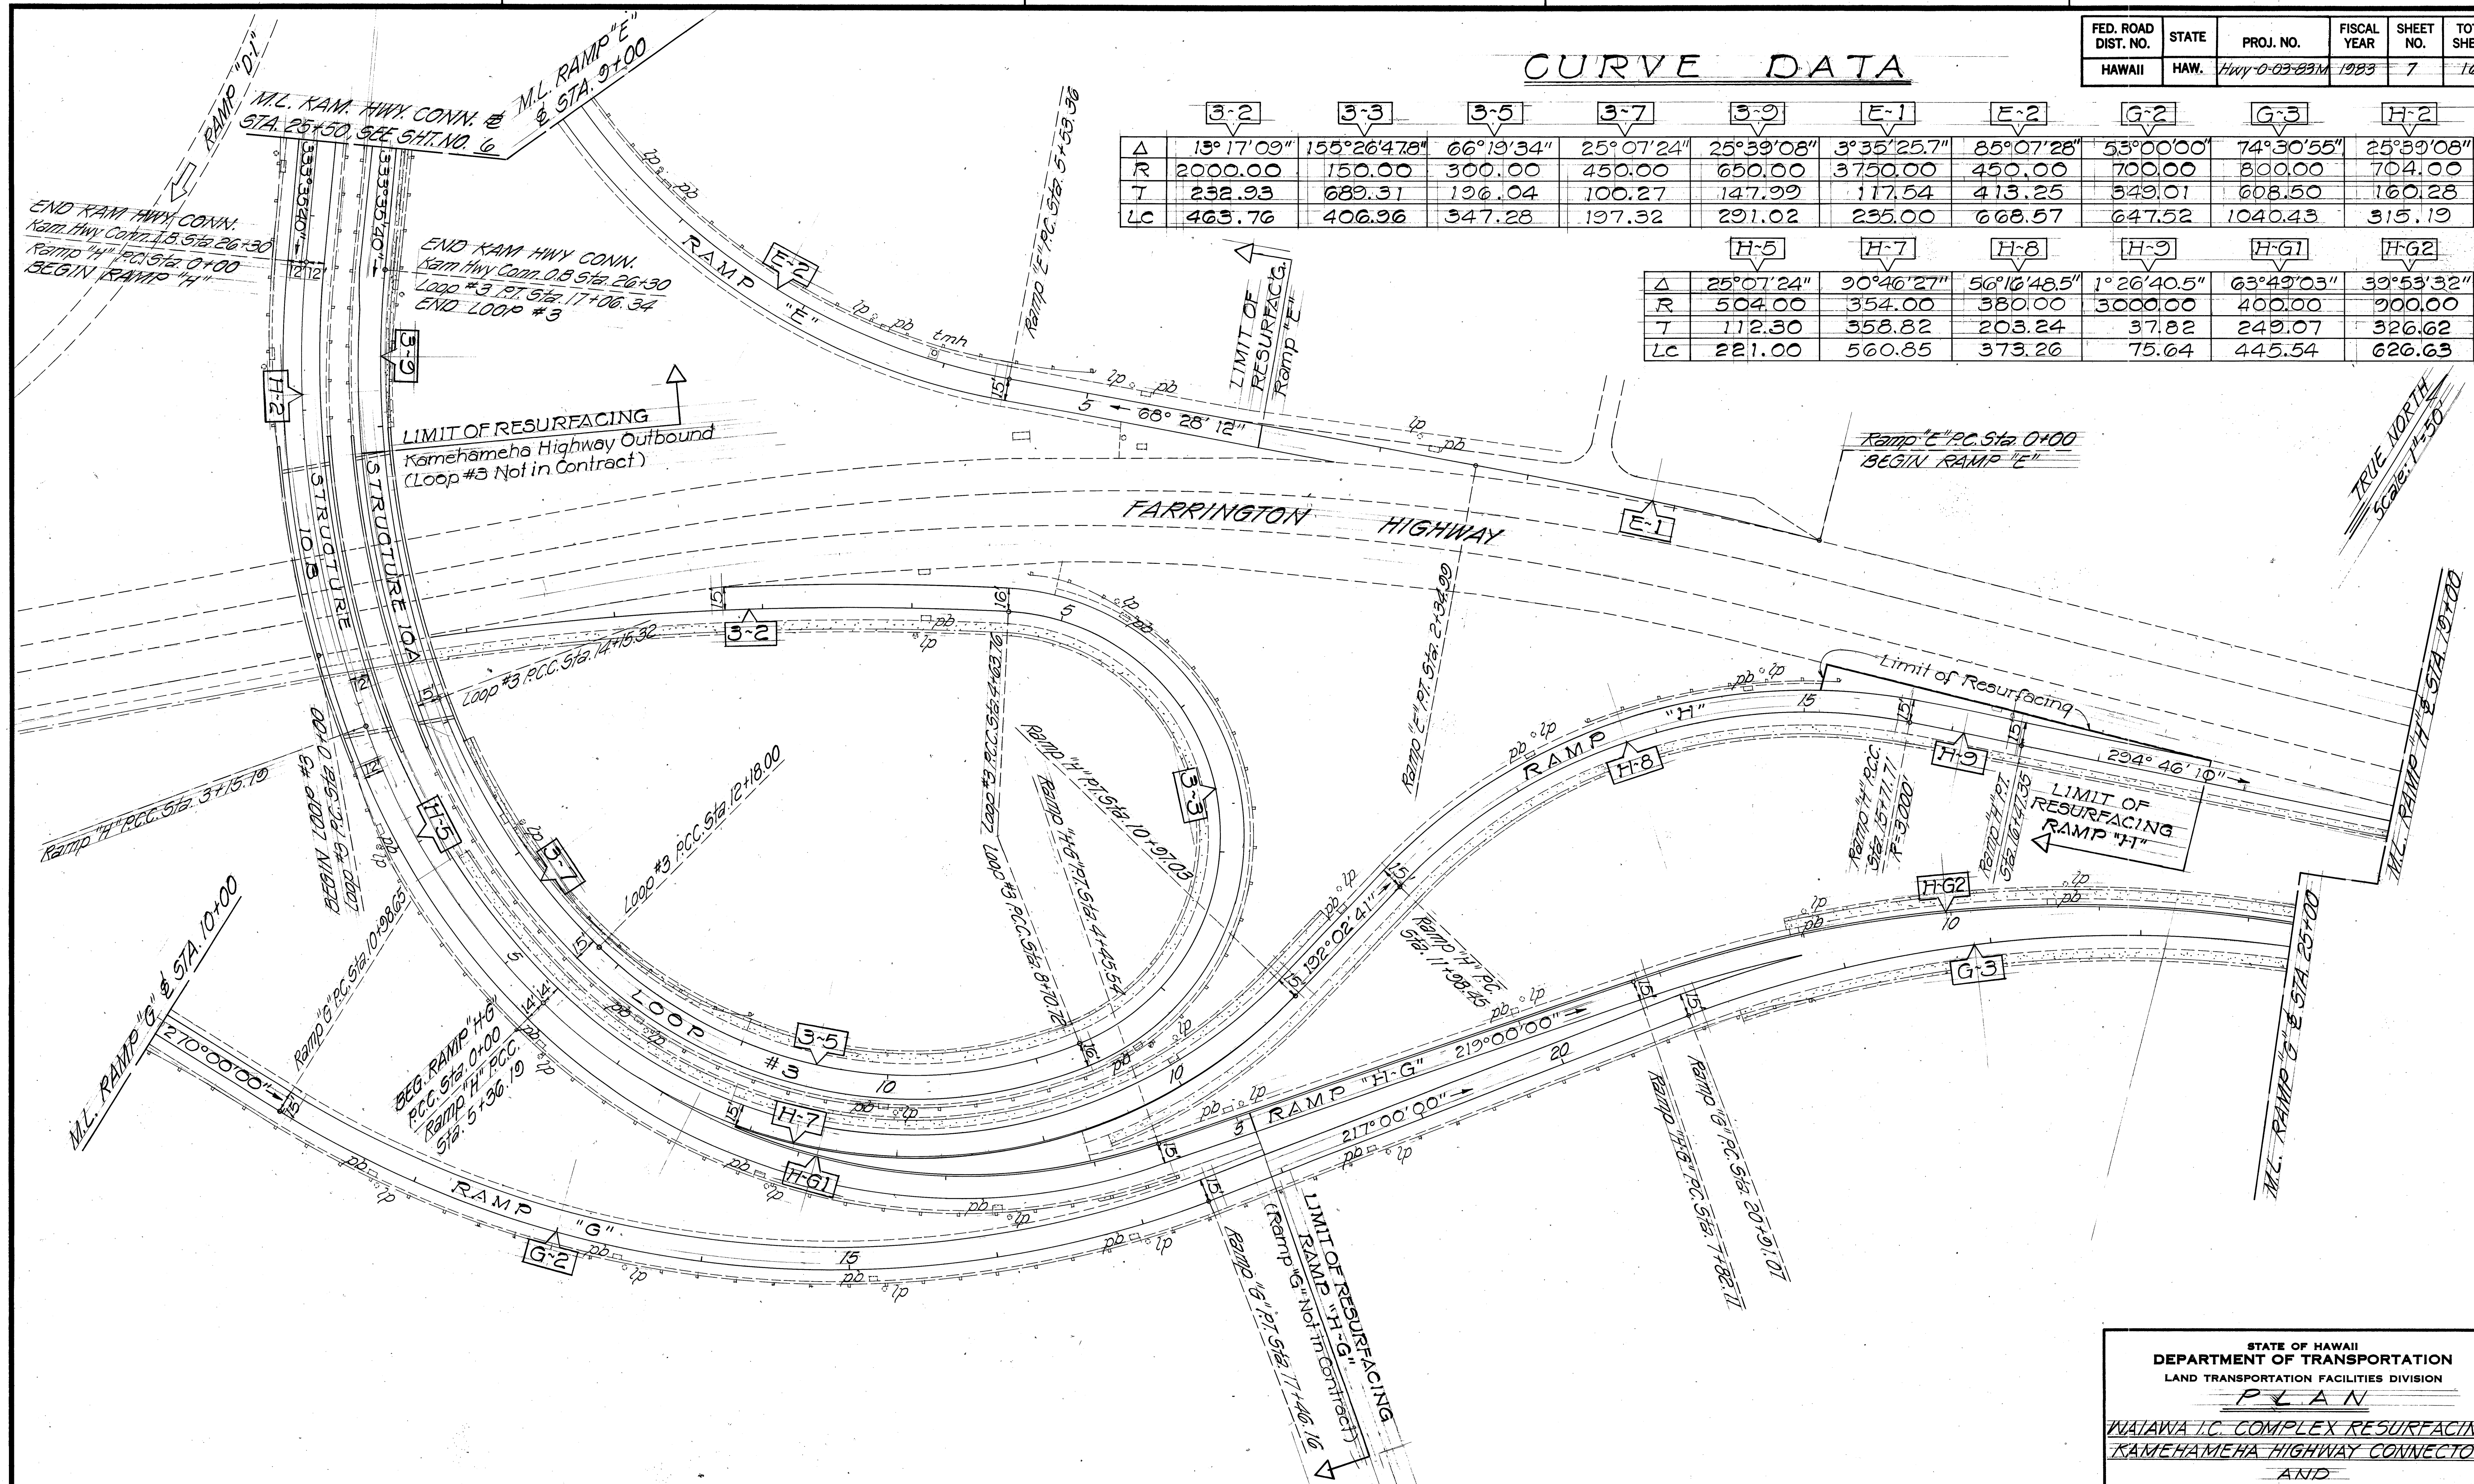

DATE	
DESIGNED BY	
TRACED BY	
NOTE BOOK	
QUANTITIES BY	
CHECKED BY	

STATE OF HAWAII
DEPARTMENT OF TRANSPORTATION
LAND TRANSPORTATION FACILITIES DIVISION
PLAN
WAIANA I.C. COMPLEX RESURFACING
KAMEHAMEHA HIGHWAY CONNECTOR
AND
WAIPAHU STREET REALIGNMENT
PROJECT No. HWY 0-03-83M
Scale: As Noted Date: Feb. 1983
SHEET NO. 3 OF 4 SHEETS

FED. ROAD DIST. NO.	STATE	PROJ. NO.	FISCAL YEAR	SHEET NO.	TOTAL SHEET
HAWAII	HAW.	Hwy-0-03-83M	1983	8	16

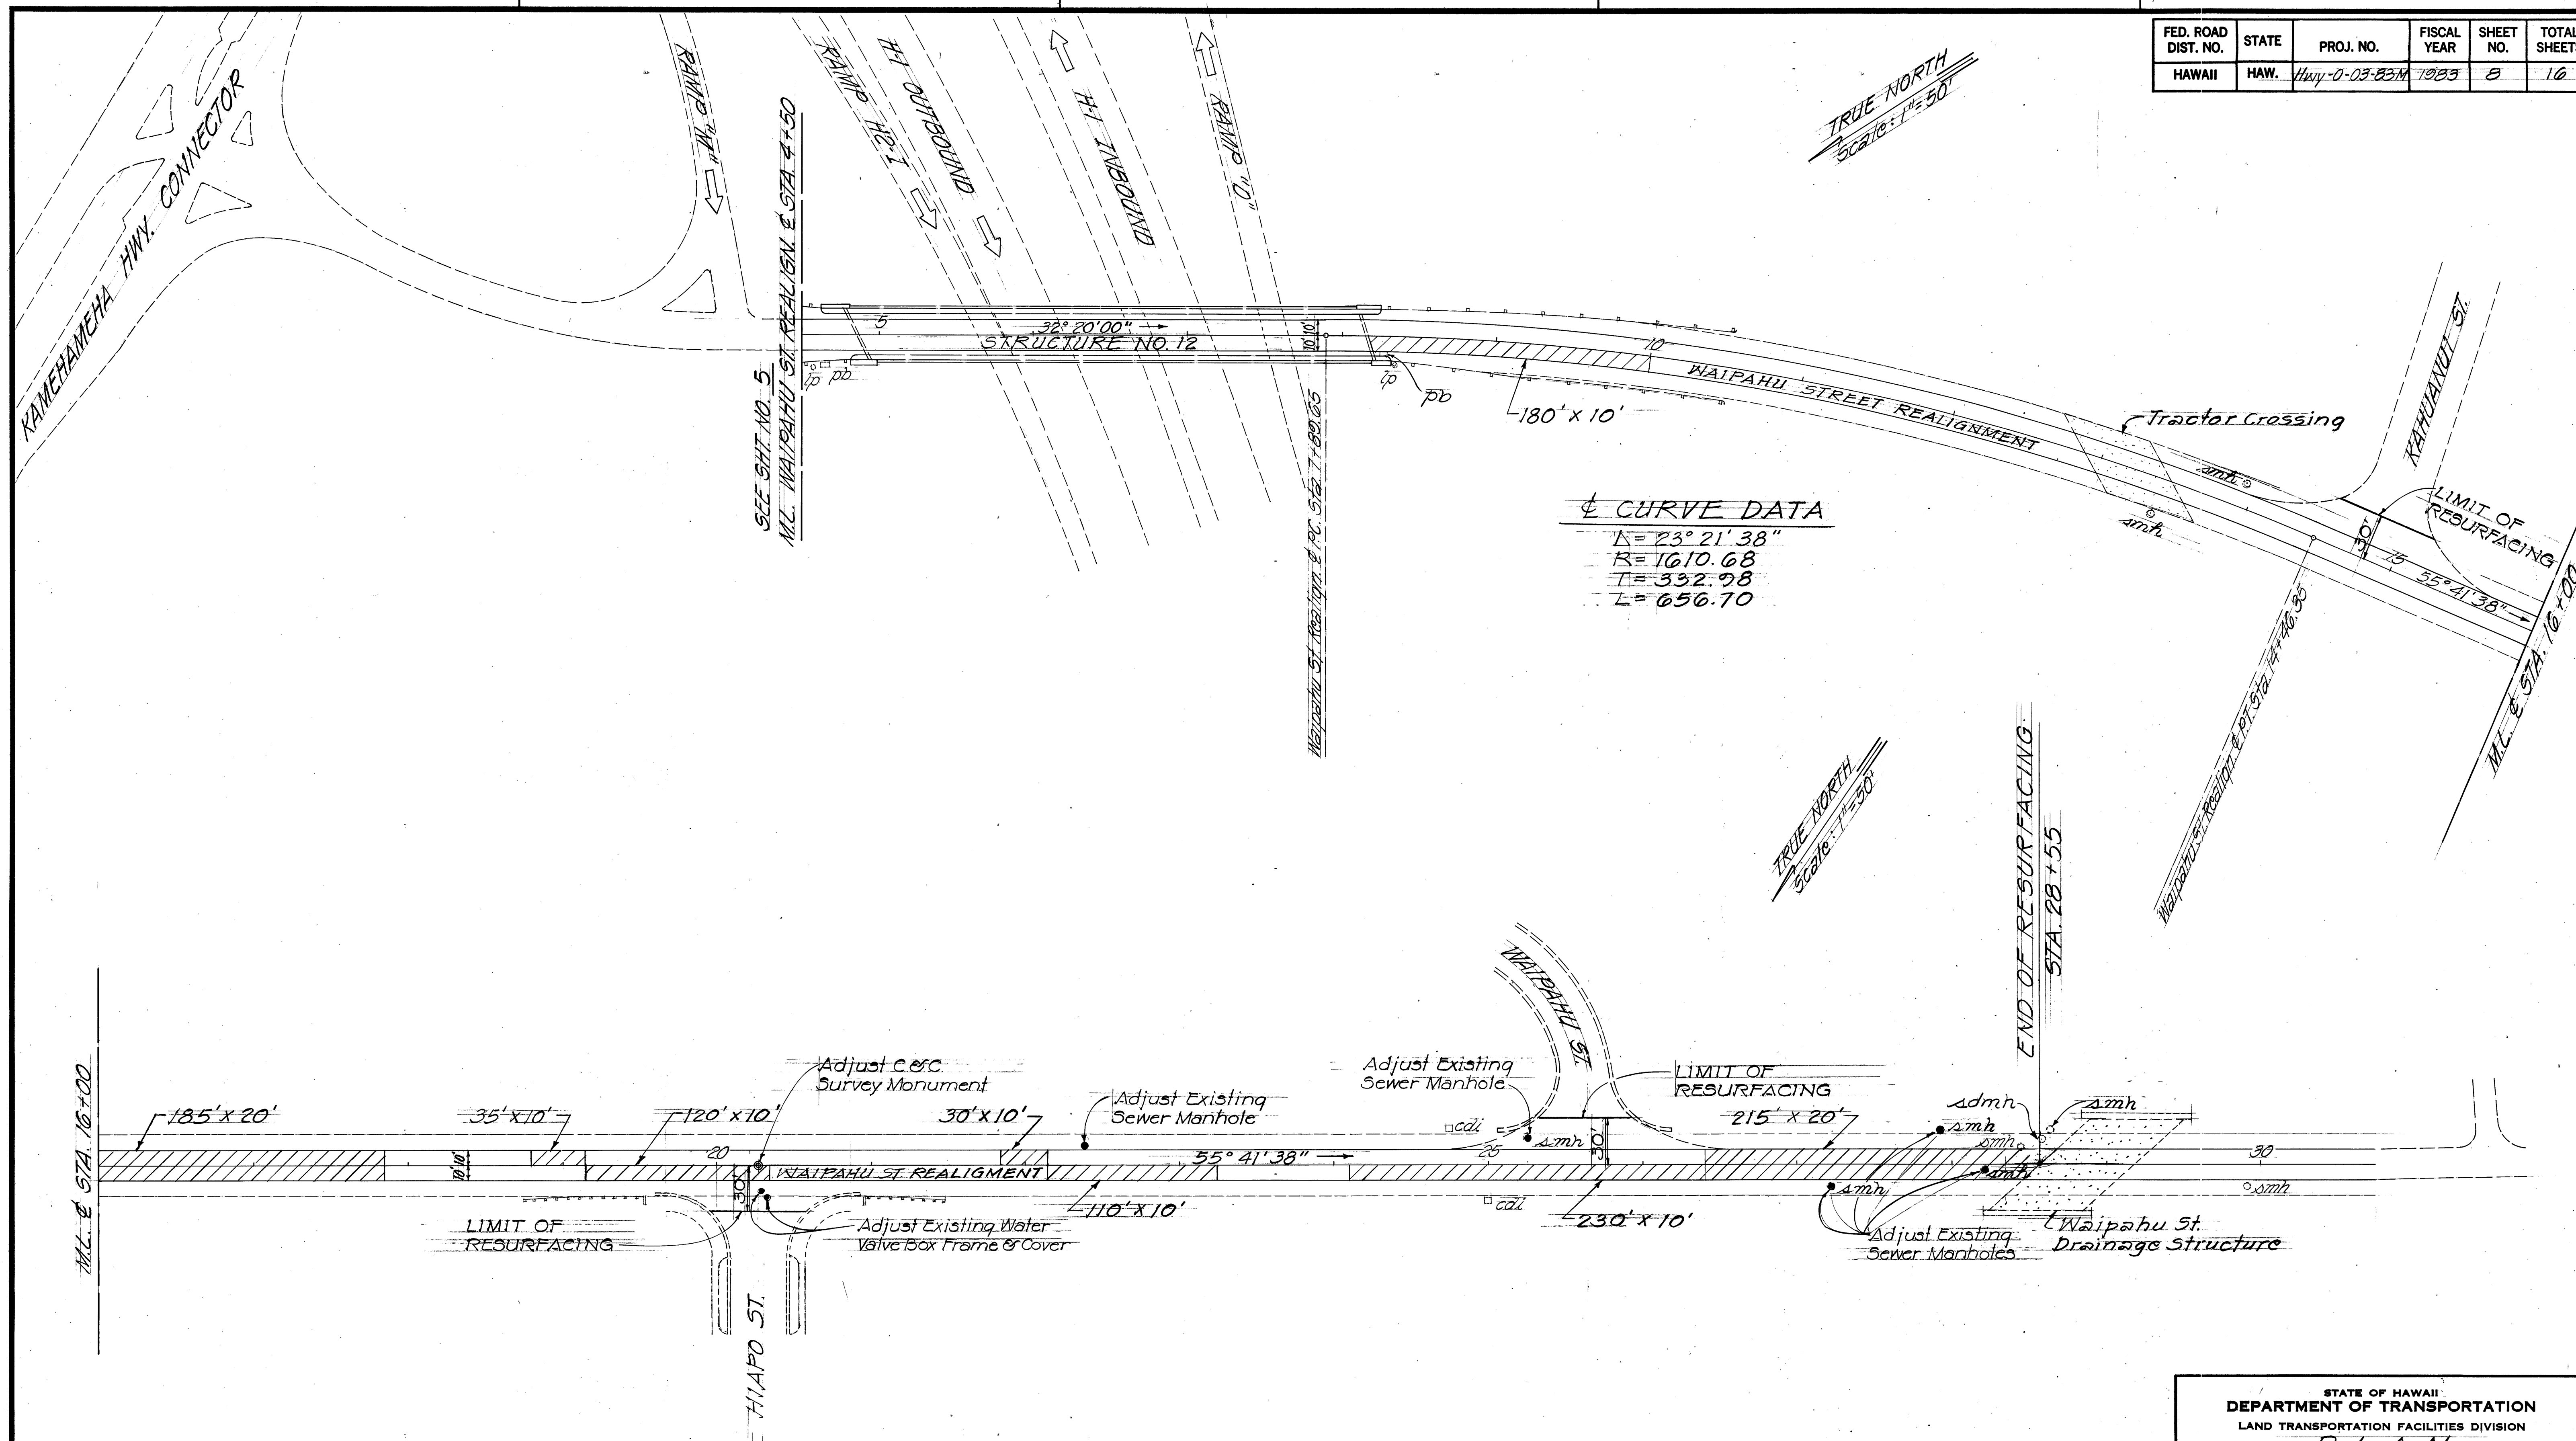

ORIGINAL PLAN	SURVEY PLOTTED BY	DATE
	DRAWN BY	"
	TRACED BY	"
	DESIGNED BY	"
	QUANTITIES BY	"
	CHECKED BY	"
No.		

STATE OF HAWAII
DEPARTMENT OF TRANSPORTATION
LAND TRANSPORTATION FACILITIES DIVISION
PLAN
WATAWA I.C. COMPLEX RESURFACING
KAMEHAMEHA HIGHWAY CONNECTOR
AND
WAIPAHU STREET REALIGNMENT
PROJECT No. HWYO-03-85M
Scale: As Noted Date: Feb, 1983

SHEET NO. 4 OF 4 SHEETS