


FED. ROAD DIST. NO.	STATE	FED. AID PROJ. NO.	FISCAL YEAR	SHEET NO.	TOTAL SHEETS
HAWAII	HAW.	I-H3-1(24):11	1983	24	328

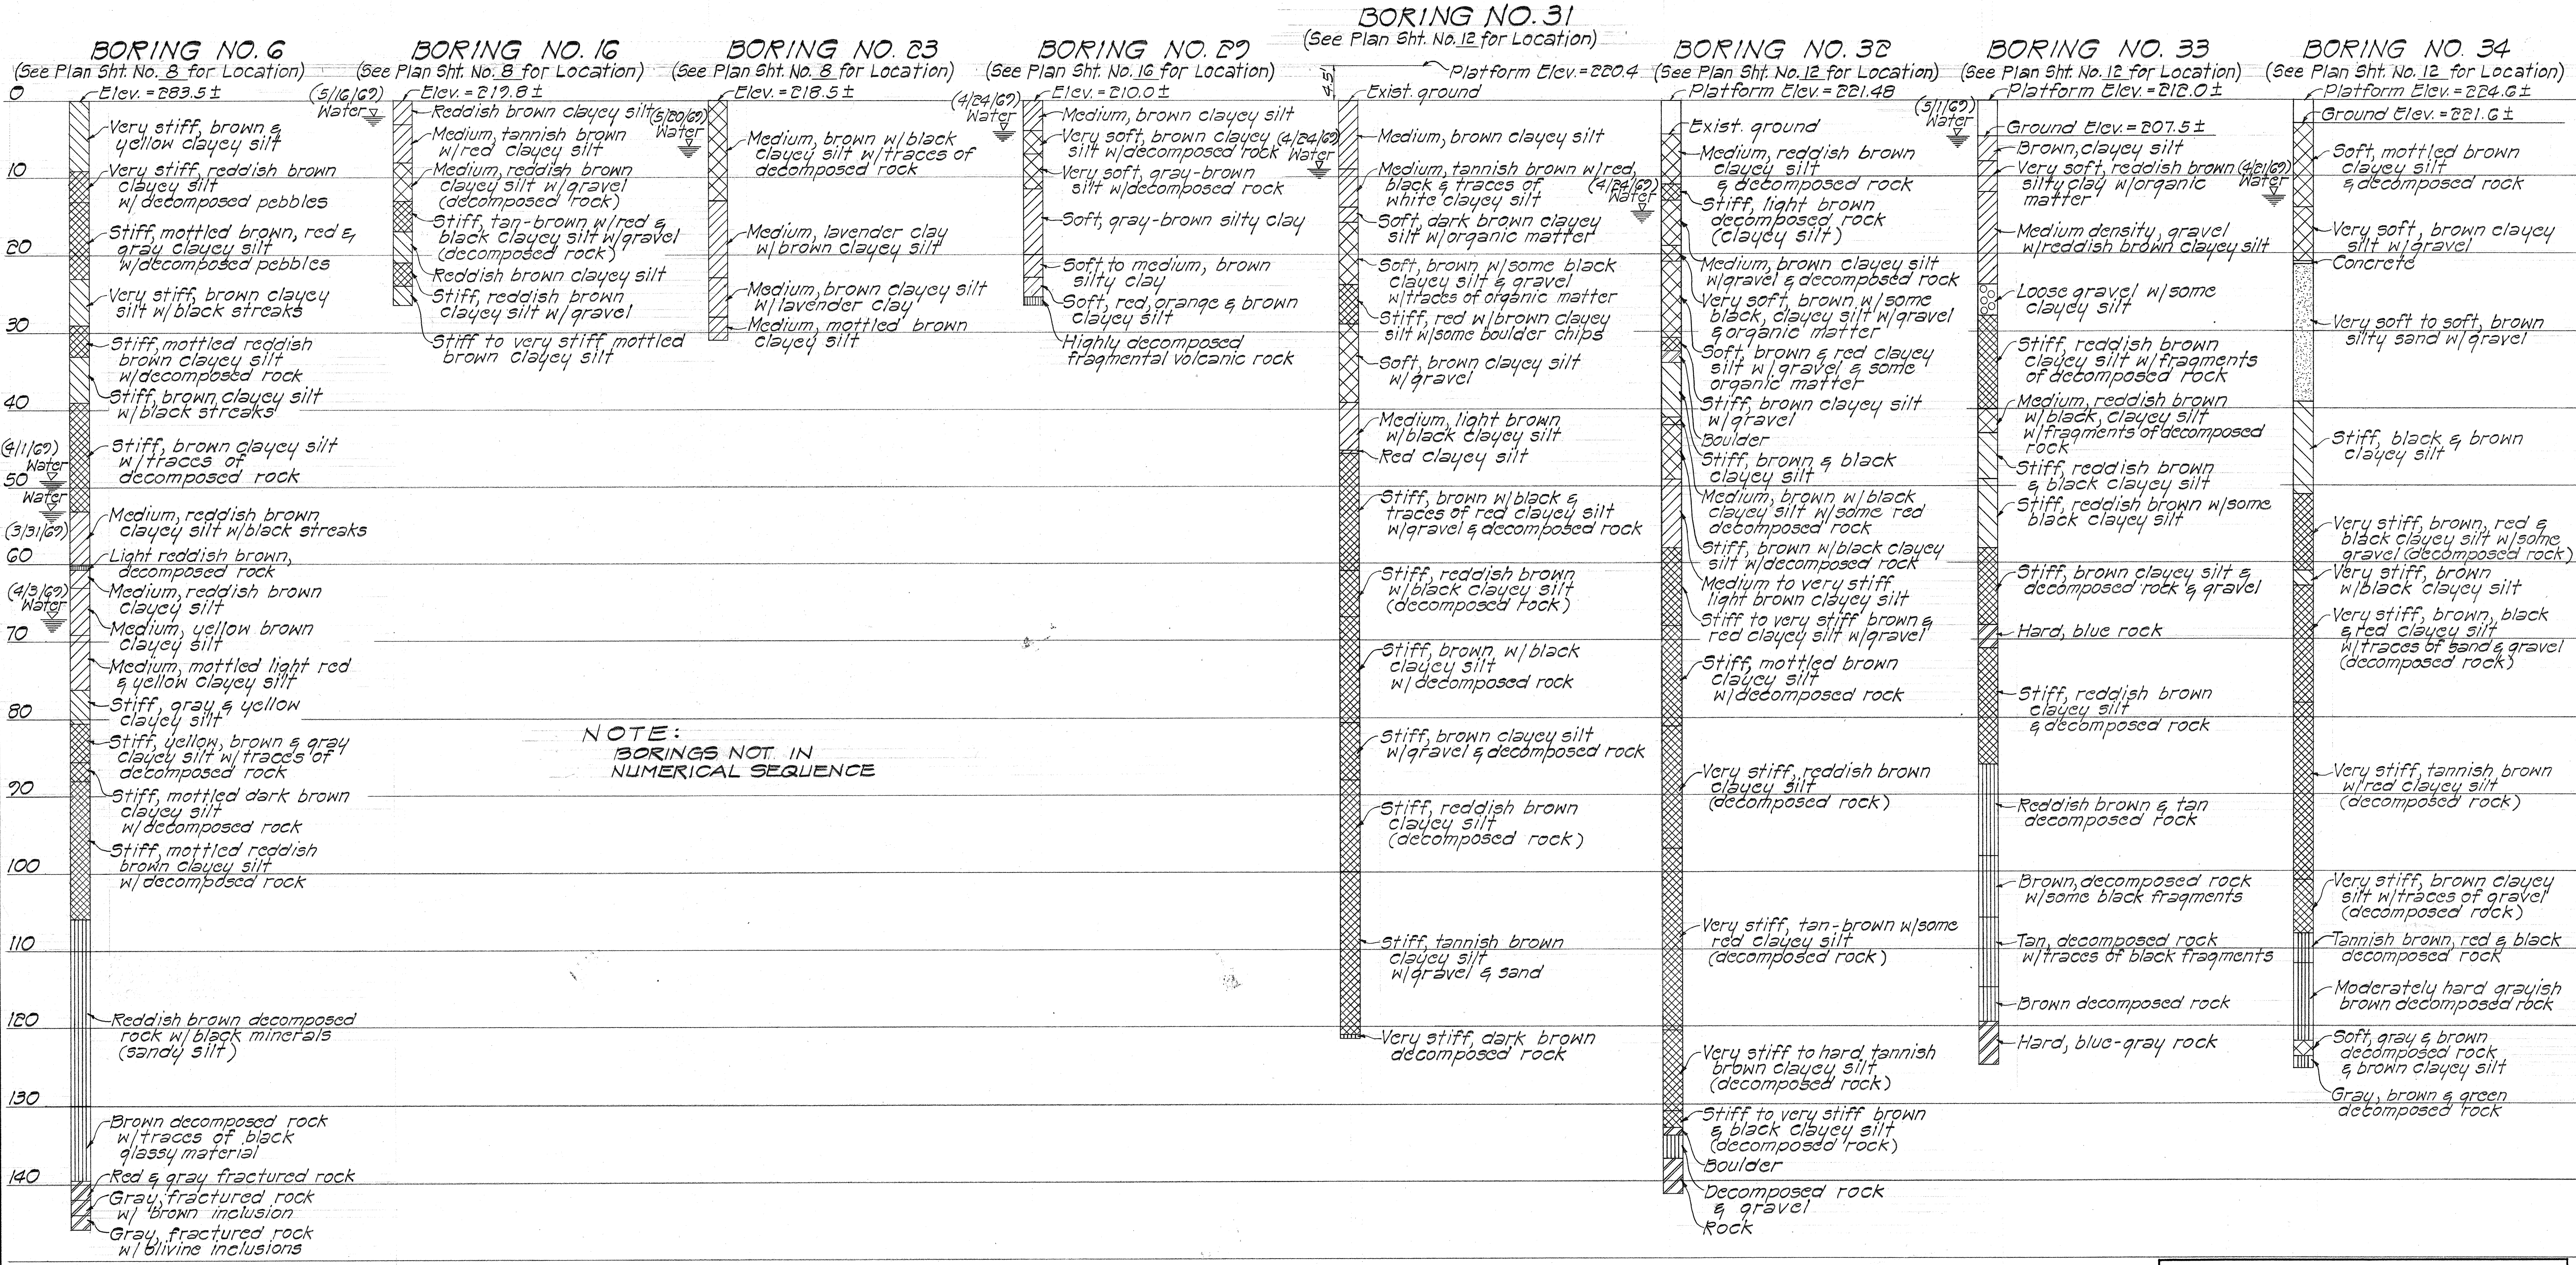

DATE	
SURVEY PLANNED BY	
DRAWN BY	
TRACED BY	
QUANTITIES BY	
CHECKED BY	
ORIGINAL PLAN	
NOTE BOOK	
No.	

NOTE:
The boring data shown on these plans were used for design purposes only and will be used by the Engineer to control the earthwork during construction. The borings were carefully taken and believed to be reliable. However, the State assumes no responsibility of the sufficiency or accuracy of said boring data.




THIS WORK WAS PREPARED BY ME OR UNDER MY SUPERVISION.
George Yokota

STATE OF HAWAII
DEPARTMENT OF TRANSPORTATION
HIGHWAYS DIVISION


BORING LOG

HALEKOU INTERCHANGE
F.A.I. Project No. I-H3-1(24):11
Scale: 1" = 10' Date: June 1975

FED. ROAD DIST. NO.	STATE	FED. AID PROJ. NO.	FISCAL YEAR	SHEET NO.	TOTAL SHEETS
HAWAII	HAW.	1-H3-1(24)-11	1983	26	328

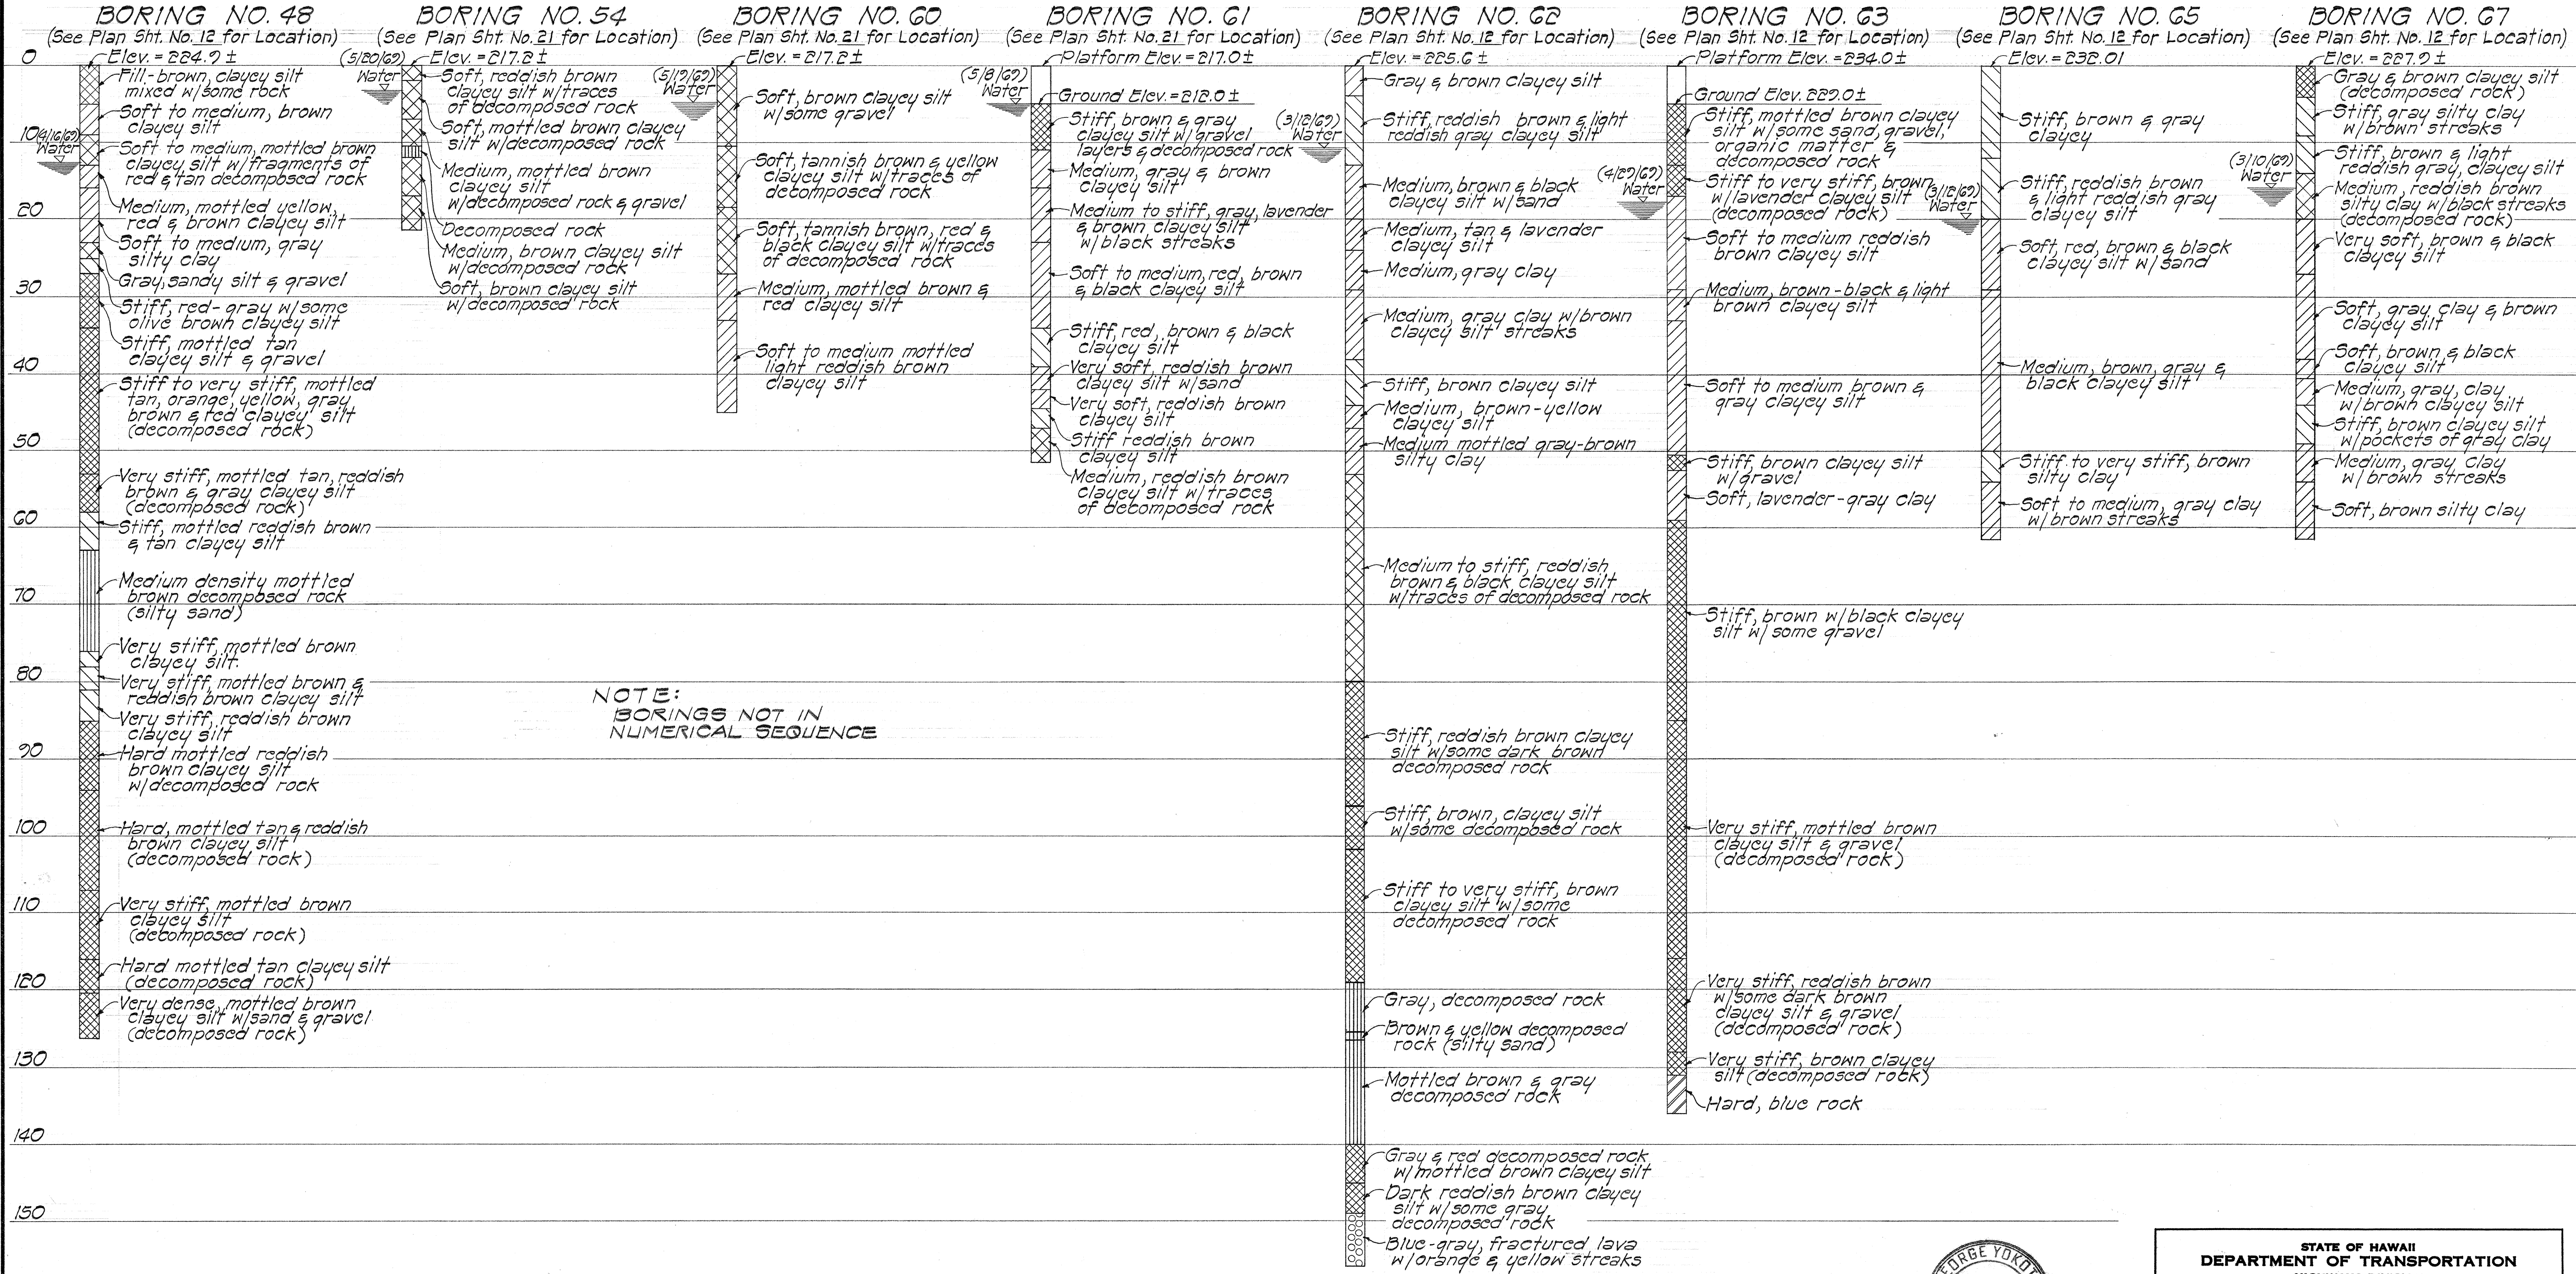

DATE	_____
ORIGINAL PLAN	_____
DRAWN BY	_____
DESIGNED BY	_____
CHECKED BY	_____
NO.	_____

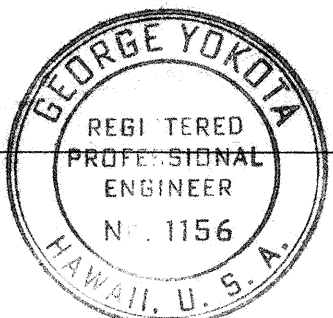

THIS WORK WAS PREPARED BY
ME OR UNDER MY SUPERVISION.

George Yokota

STATE OF HAWAII
DEPARTMENT OF TRANSPORTATION
HIGHWAYS DIVISION

BORING LOG


HALEKOU INTERCHANGE

F.A.I. Project No. I-H3-1(24)-11

Scale: 1" = 10' Date: June 1975


SHEET No. 30 OF 5 SHEETS

FED. ROAD DIST. NO.	STATE	FED. AID PROJ. NO.	FISCAL YEAR	SHEET NO.	TOTAL SHEETS
HAWAII	HAW.	I-49-1(24):11	1983	27	328

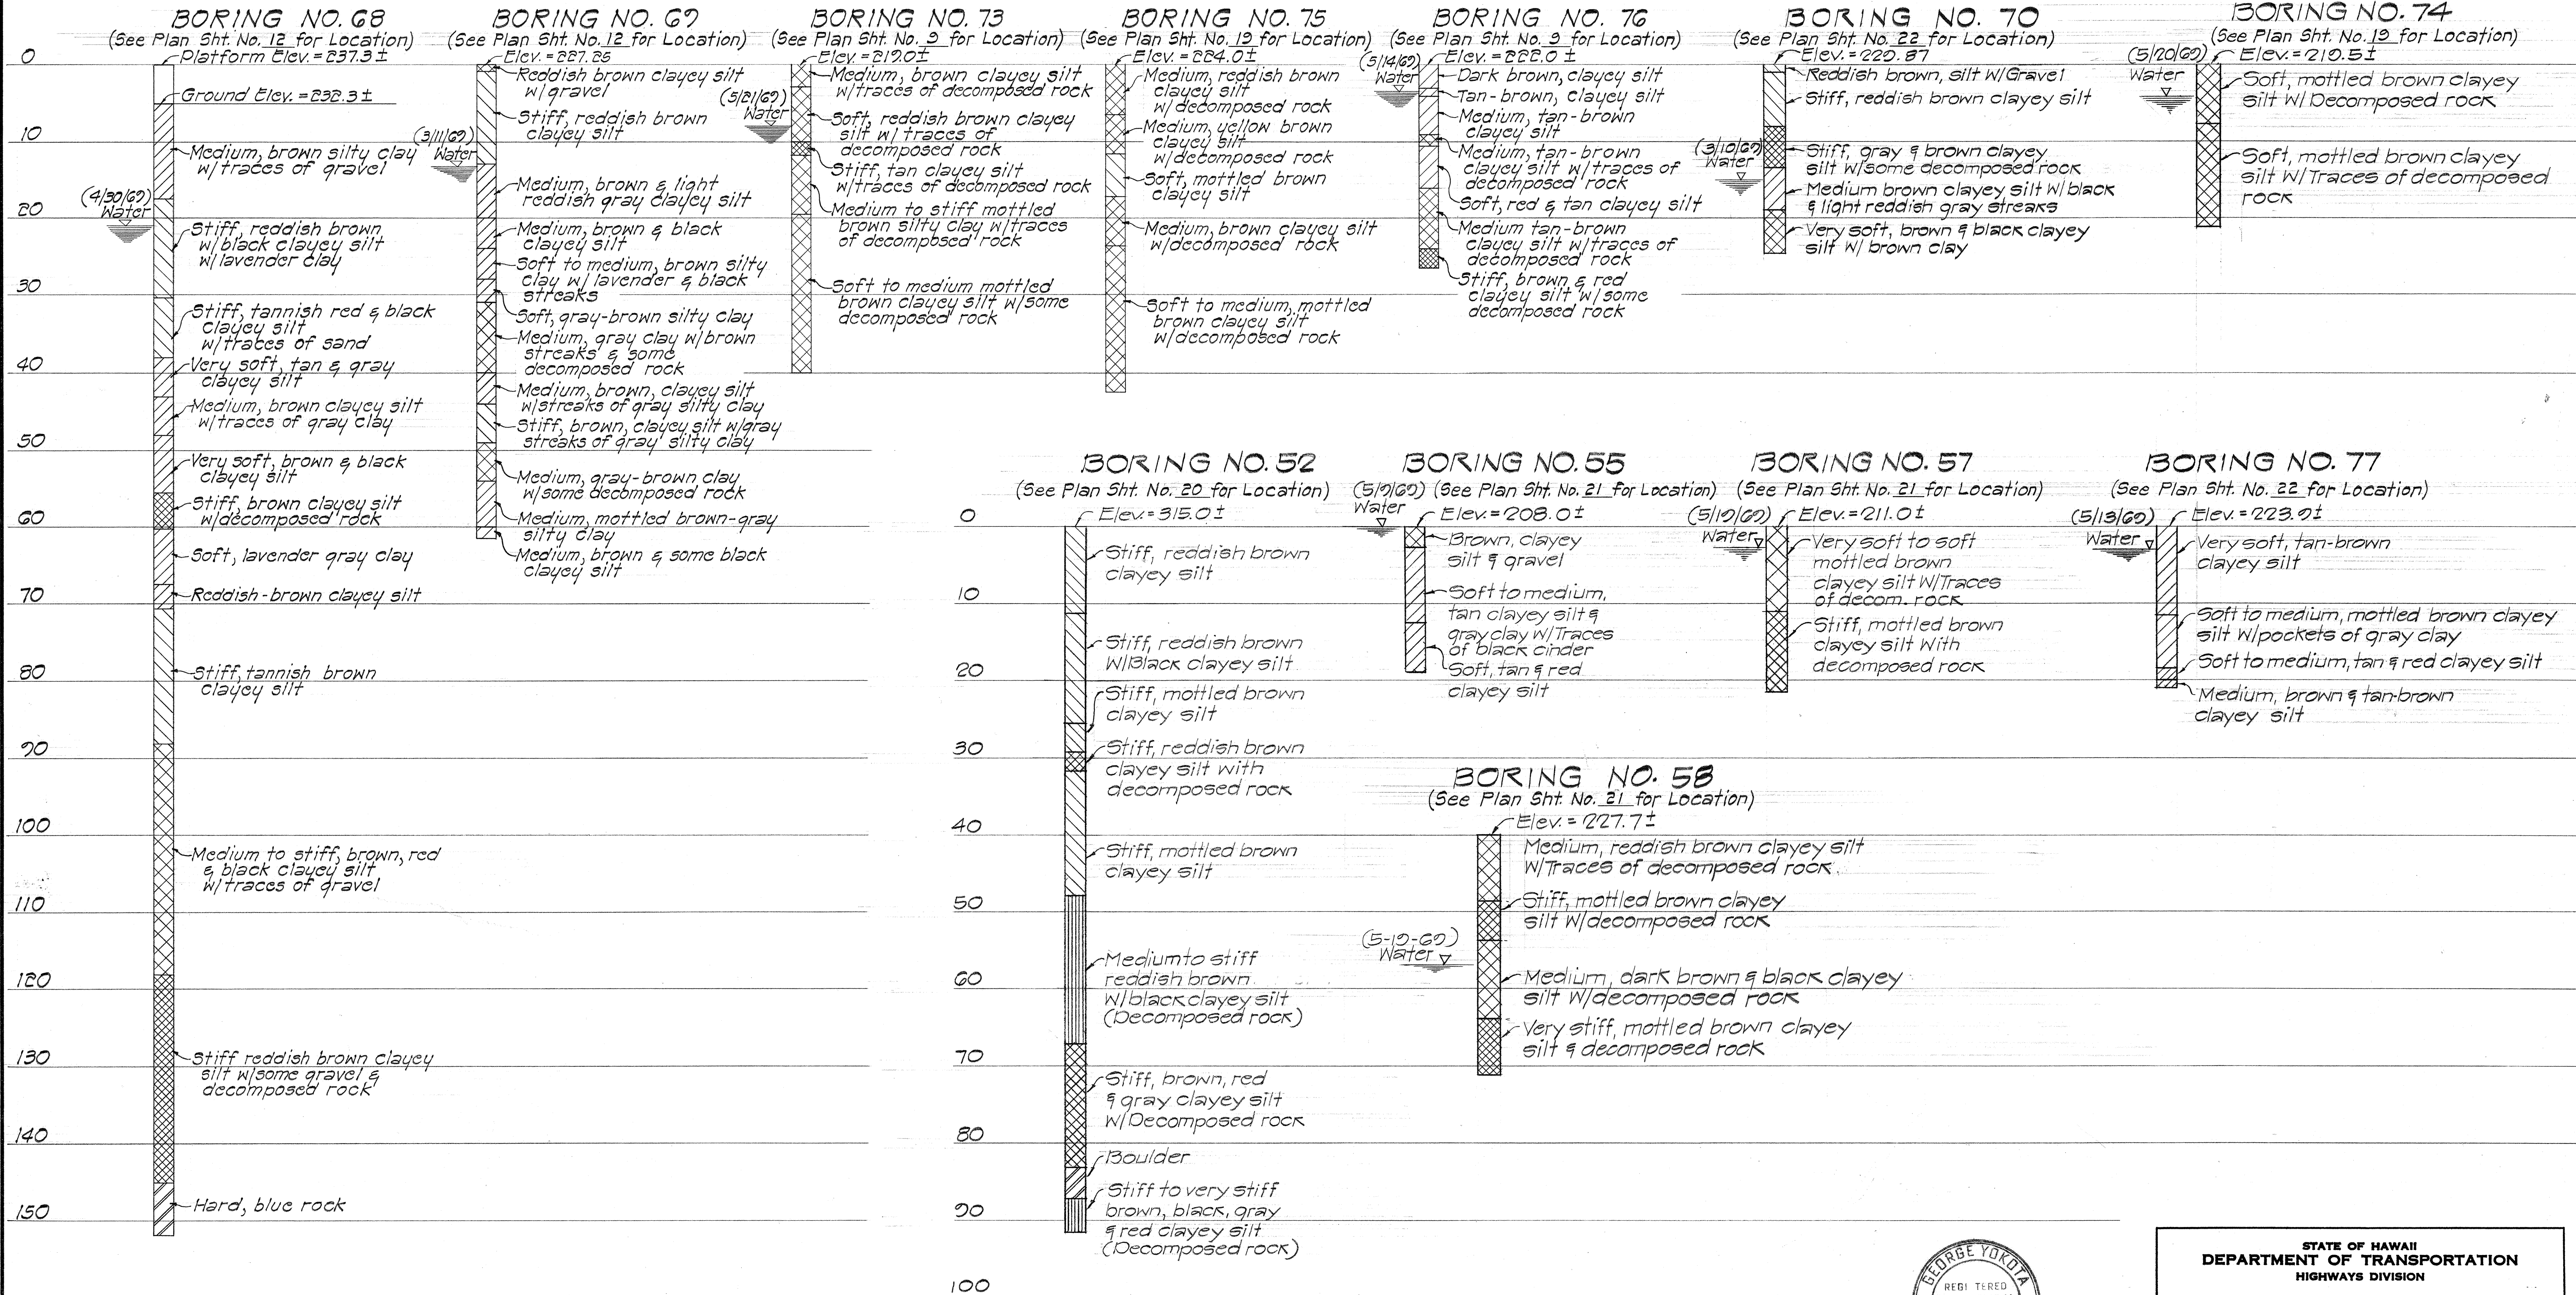

DATE	
ORIGINAL PLAN	
DRAWN BY	
DESIGNED BY	
CHECKED BY	
NO.	

NOTE:
BORINGS NOT IN
NUMERICAL SEQUENCE

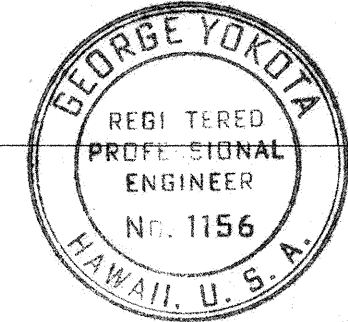

THIS WORK WAS PREPARED BY
ME OR UNDER MY SUPERVISION.
George Yokota

STATE OF HAWAII
DEPARTMENT OF TRANSPORTATION
HIGHWAYS DIVISION

BORING LOG


HALEKOU INTERCHANGE
F.A.I. Project No. I-H3-1(24):11
Scale: 1" = 10' Date: June 1975

SHEET No. 48 OF 5 SHEETS

FED. ROAD DIST. NO.	STATE	FED. AID PROJ. NO.	FISCAL YEAR	SHEET NO.	TOTAL SHEETS
HAWAII	HAW.	I-H3-1(24)-11	1983	28	328


BORING NO. 4

(See Plan Sht. No. 8 for Location)

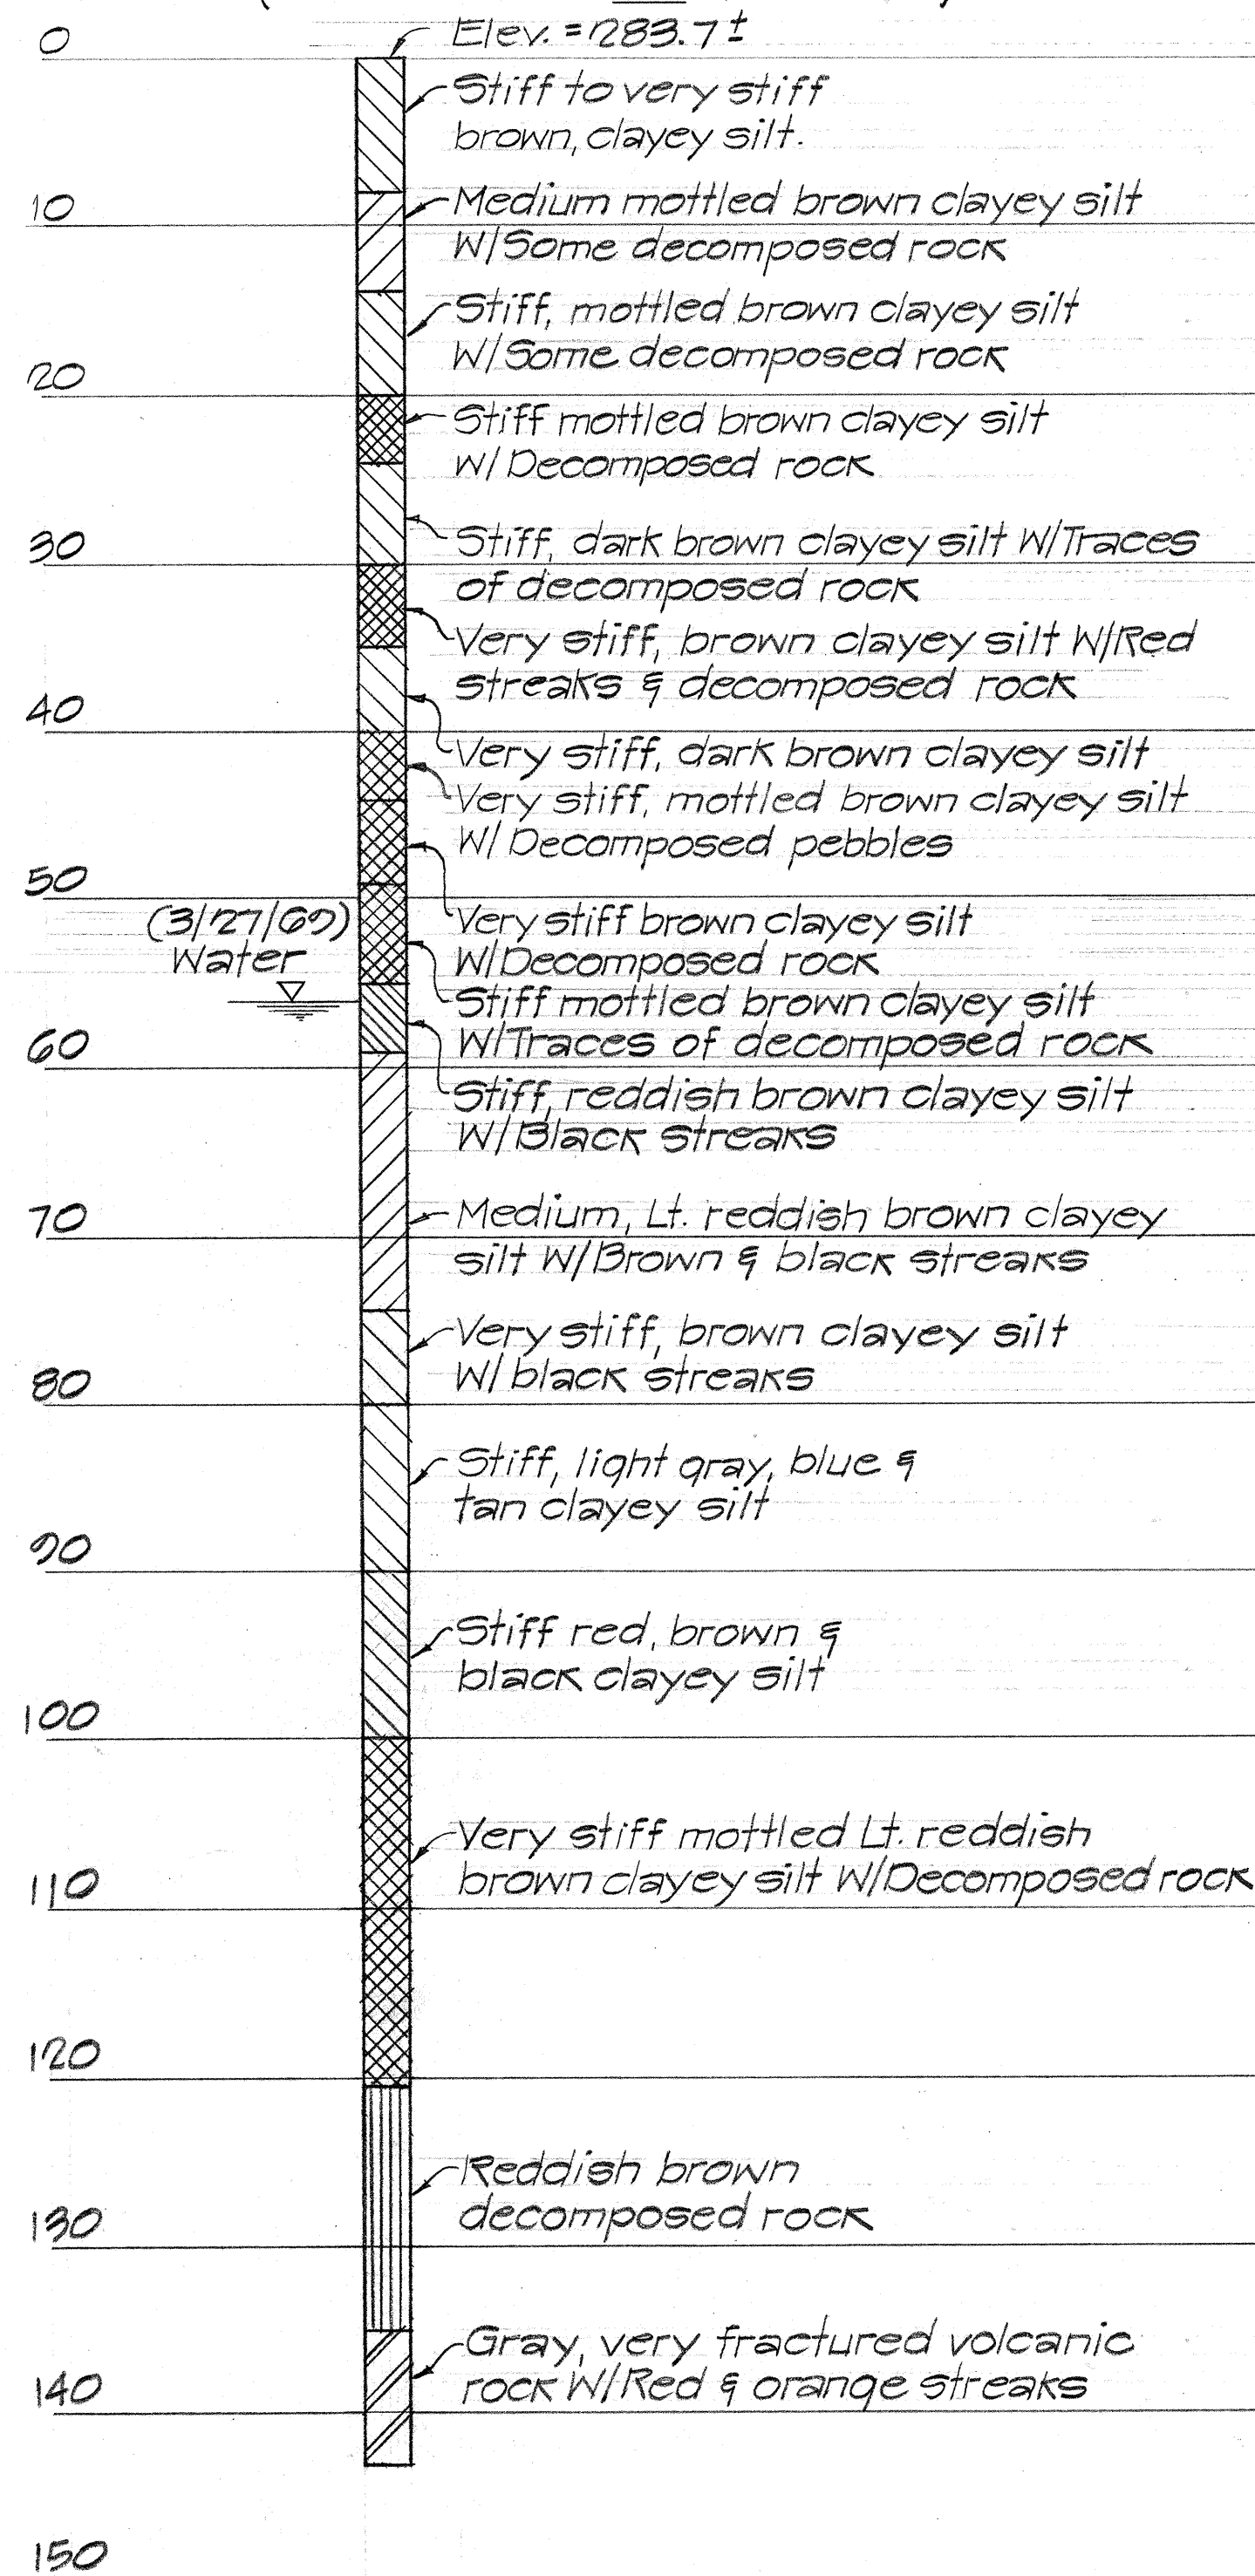


BORING NO. 5

(See Plan Sht. No. 8 for Location)

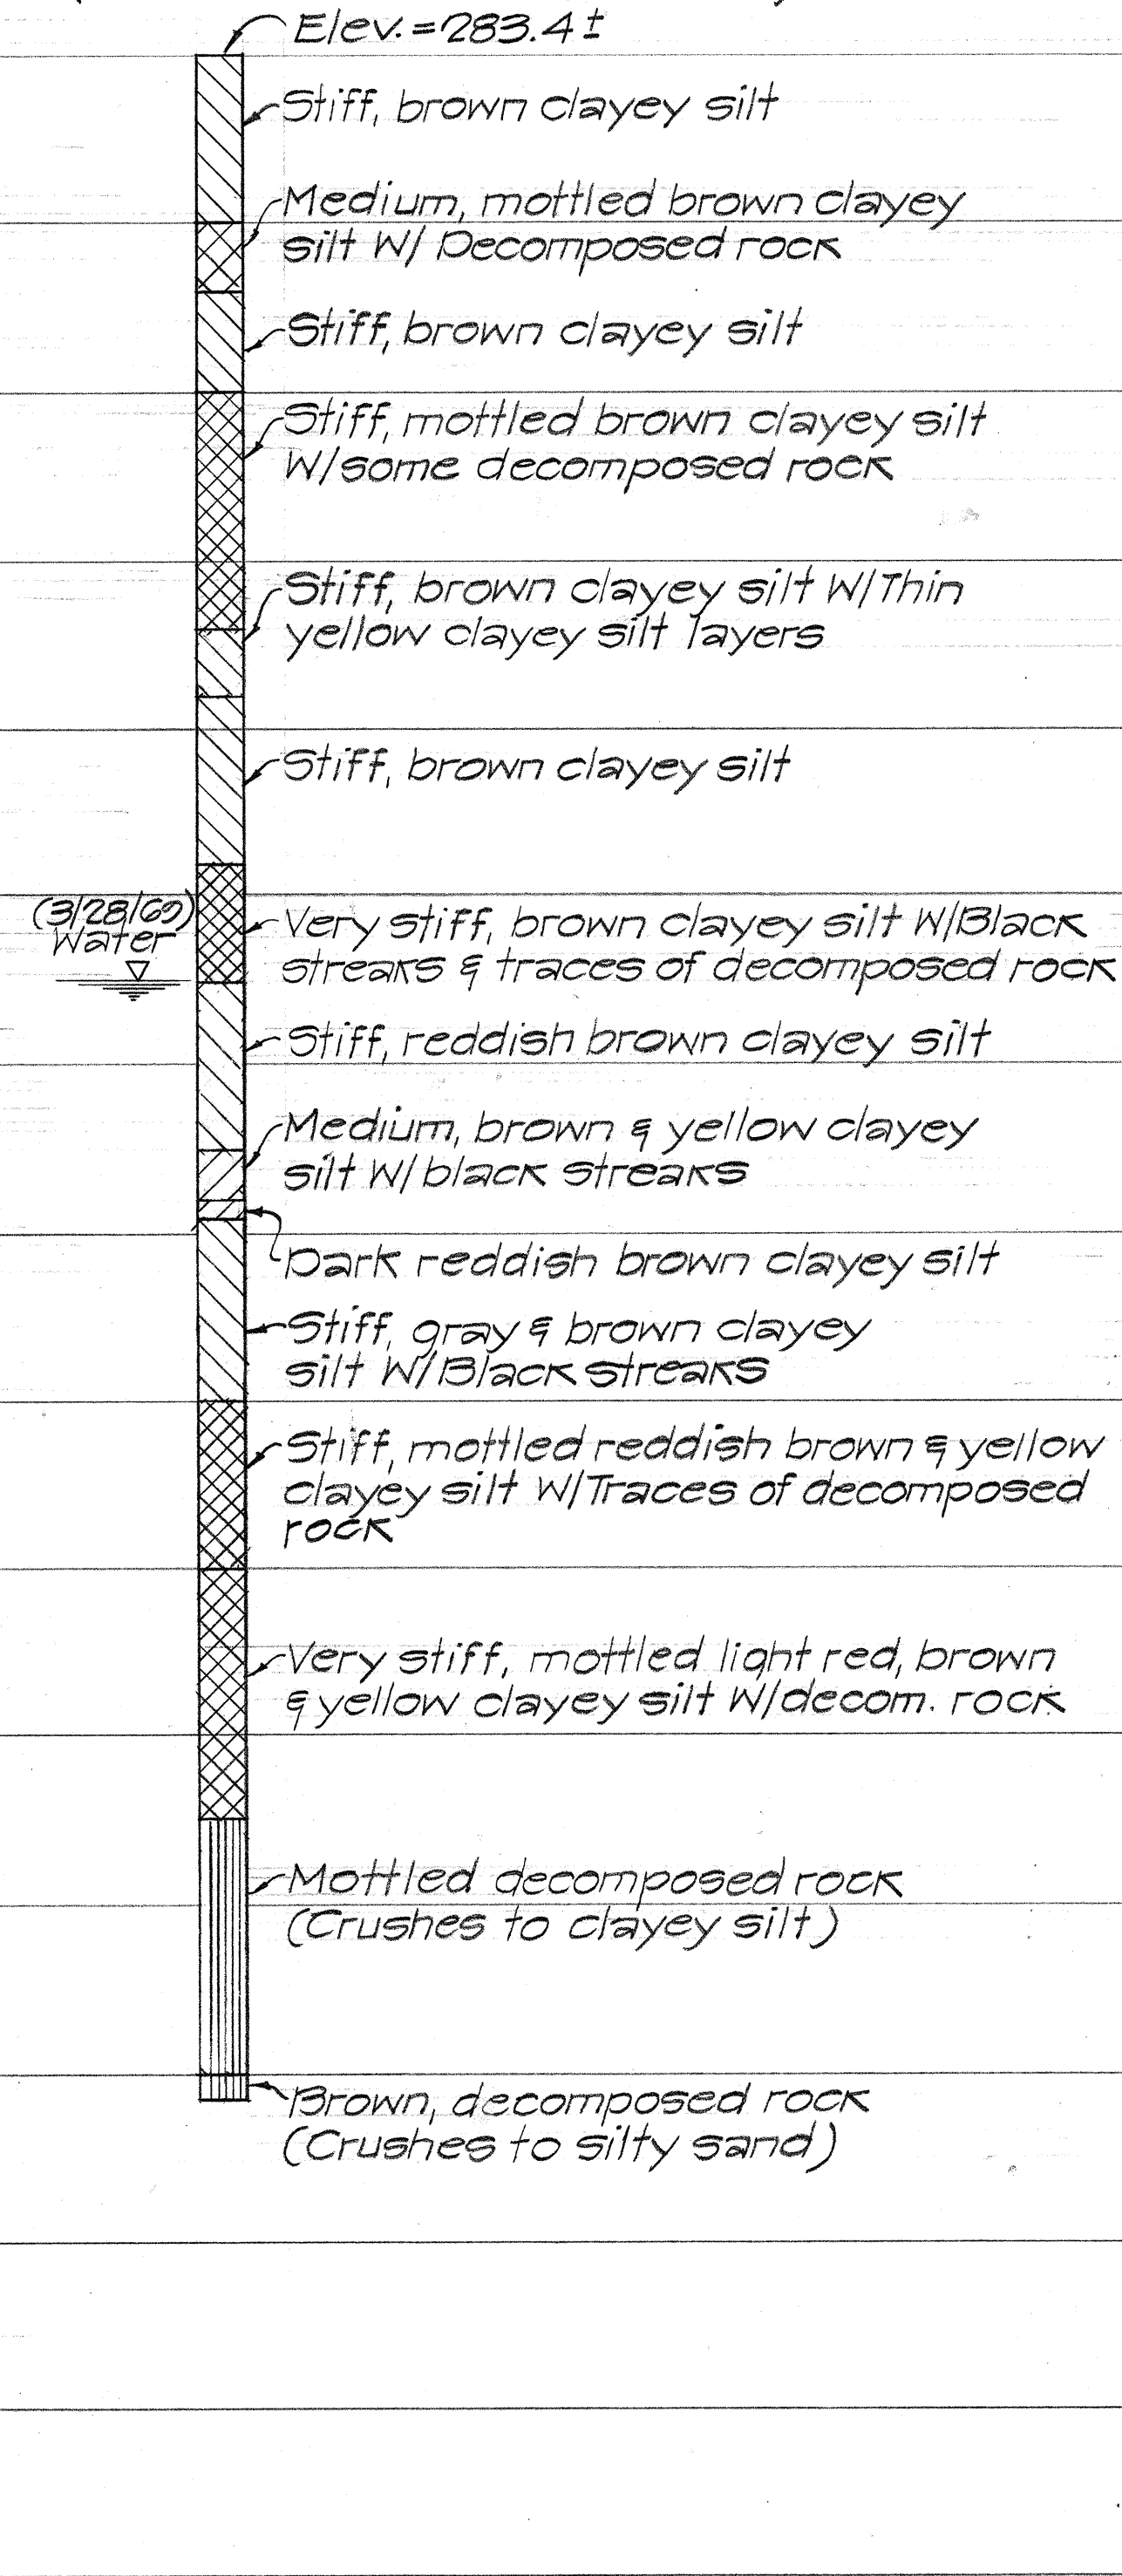


BORING NO. 8

(See Plan Sht. No. 17 for Location)

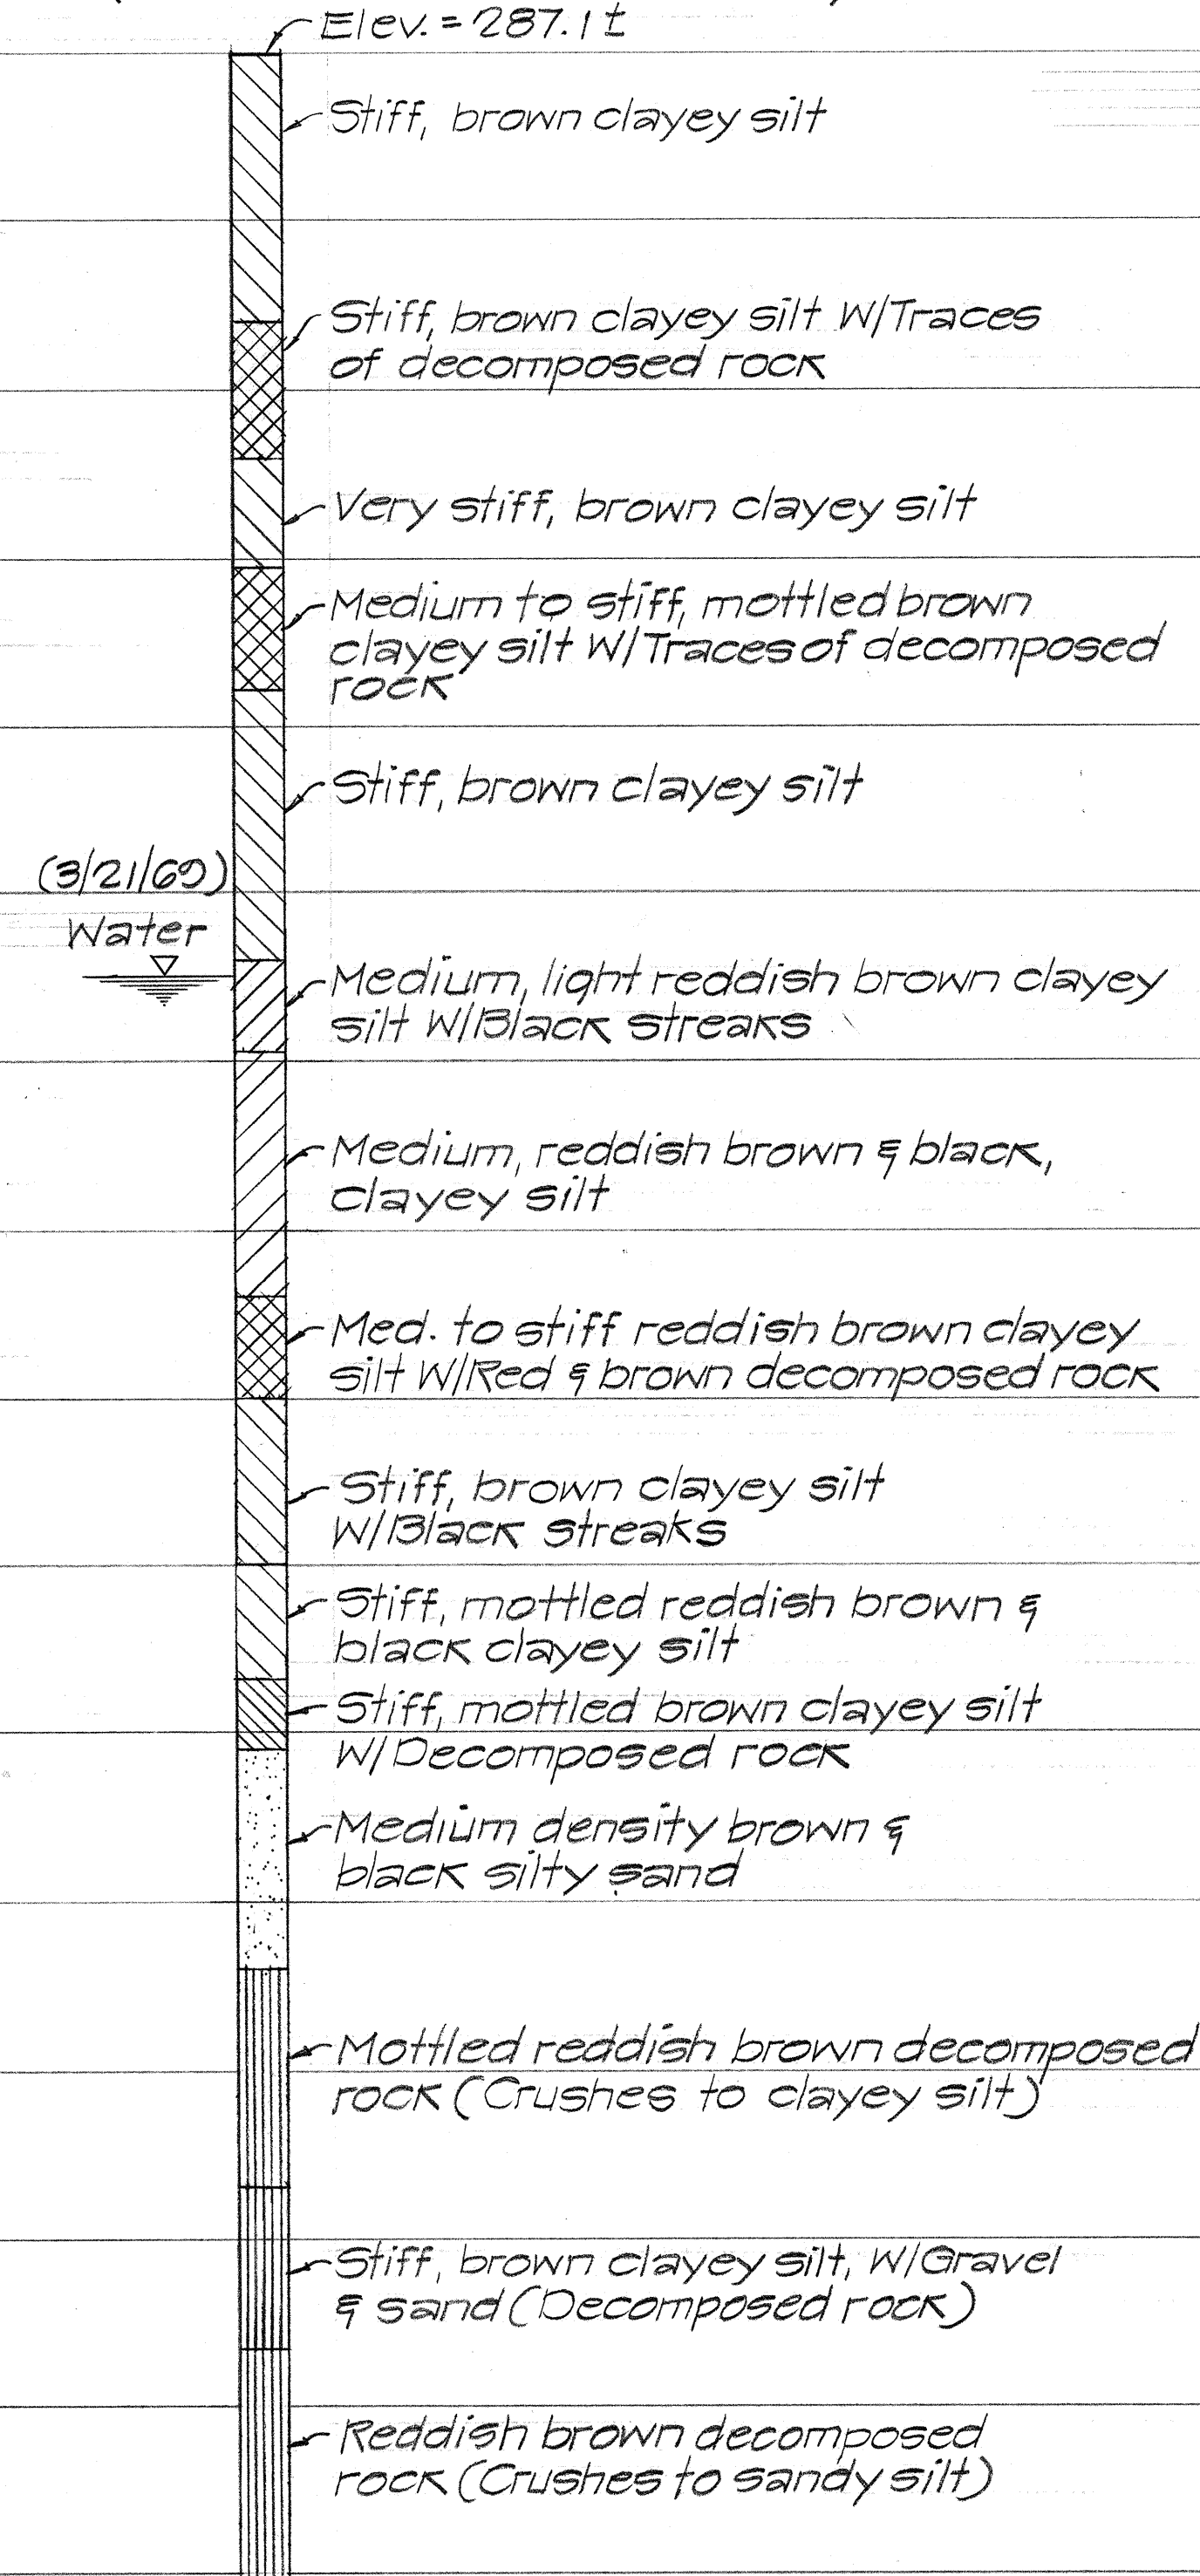


BORING NO. 25

(See Plan Sht. No. 16 for Location)

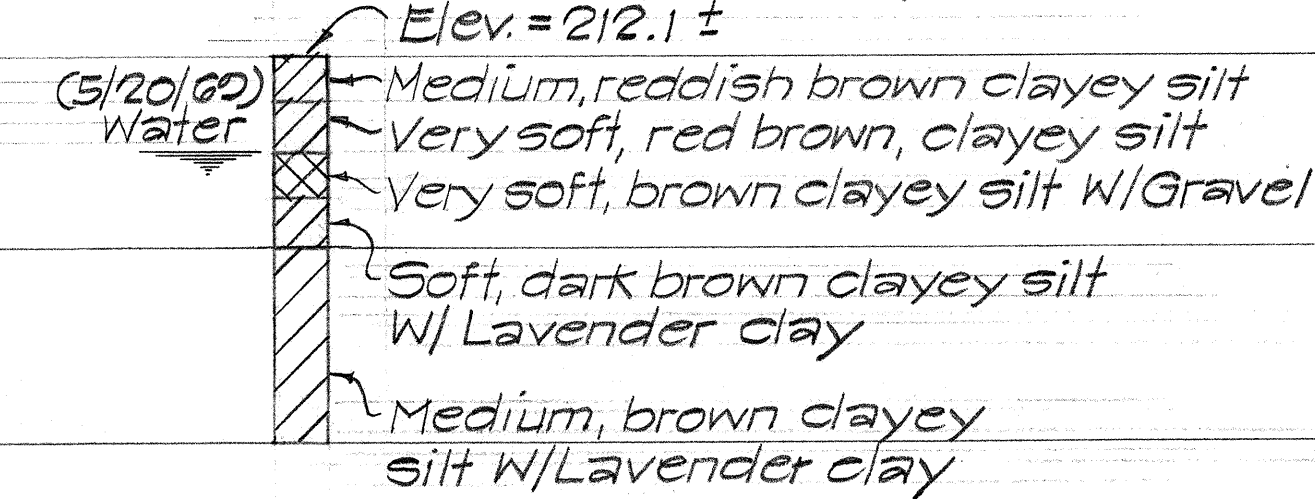

NOTE:
BORINGS NOT IN NUMERICAL SEQUENCE

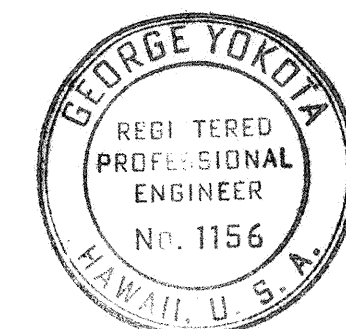

THIS WORK WAS PREPARED BY
ME OR UNDER MY SUPERVISION.
George Yokota

STATE OF HAWAII
DEPARTMENT OF TRANSPORTATION
HIGHWAYS DIVISION

BORING LOG

HALEKOLU INTERCHANGE
FAI Project No. I-H3-1(24)-11
Scale: 1"=10' Date: June 1975
SHEET No. 28 OF 5 SHEETS