


FED. ROAD DIST. NO.	STATE	FED. AID PROJ. NO.	FISCAL YEAR	SHEET NO.	TOTAL SHEETS
HAWAII	HAW.	I-H3-1(24)-11	1983	269	328

GENERAL PLANTING NOTES

1. TREES W/ TRUNK DIAMETER OF 4" OR GREATER WHEN FULLY GROWN SHALL NOT BE LOCATED CLOSER THAN 30' FROM THE EDGE OF PAVEMENT, EXCEPT WHERE THERE IS GUARDRAIL OR OTHER INTERVENING BARRIER.
2. CONTRACTOR SHALL EXERCISE CAUTION WHEN PLANTING TREES NEAR DRAIN LINES OR UNDERGROUND UTILITIES TO PREVENT FUTURE DAMAGE TO ROOT SYSTEMS.
3. ALL AREAS TO BE PLANTED WITH HONAN GRASS OR WEDELIA SHALL BE GIVEN 6" OF TOP SOIL, OR AS DIRECTED BY THE ENGINEER.

TOTAL PLANT LIST (SHTS L-1 PL-4)

QTY	BOTANICAL NAME	COMMON NAME	SIZE & COND
44	CASSIA JAVANICA x FISTULA	RAINBOW SHOWER (QUEENS)	10-12 FT 20 GAL.
109	MELALEUCA LEUCADENDRON	PAPERBARK	10-12 FT 15 GAL.
10	SPATHODEA CAMPANULATA	AFRICAN TROP. TREE (YELLOW)	12-14 FT 20 GAL.
13	ALEURITES MOLUCCANA	KUKUI	12-14 FT B&B
12	ALOPHYLLUM INOPHYLLUM	KAHANI	12-14 FT B&B/20 GAL.
44	THEVETIA PERUVIANA	BE-STILL TREES	8-10 FT. 10 GAL.
1240	HIBISCUS R. SINENSIS	SINGLE WHITE HIBISCUS	4-6 FT. 5 GAL.
4885	HIBISCUS R. SINENSIS	SINGLE RED HIBISCUS	4-6 FT. 5 GAL.
40	ACACIA CONFUSA	FORMOSAN KOA	8-10 FT. 10 GAL.
3223	ALLAMANDA C. HENDERSONII	ALLAMANDA	2-4 FT. 1 GAL.
34,250 S.F.	WEDELIA TRILOBATA	WEDELIA	ROOTED CUTTINGS @ 6" O.C.
95,325 S.F.	CYNODON DACTYLON	BERMUDA GRASS	HYDRO-MULCHED SOLUTIONS
126,100 S.F.	EREMOCHLOA OPHIUROIDES	HONAN GRASS	OPTION (SEE SPEC)

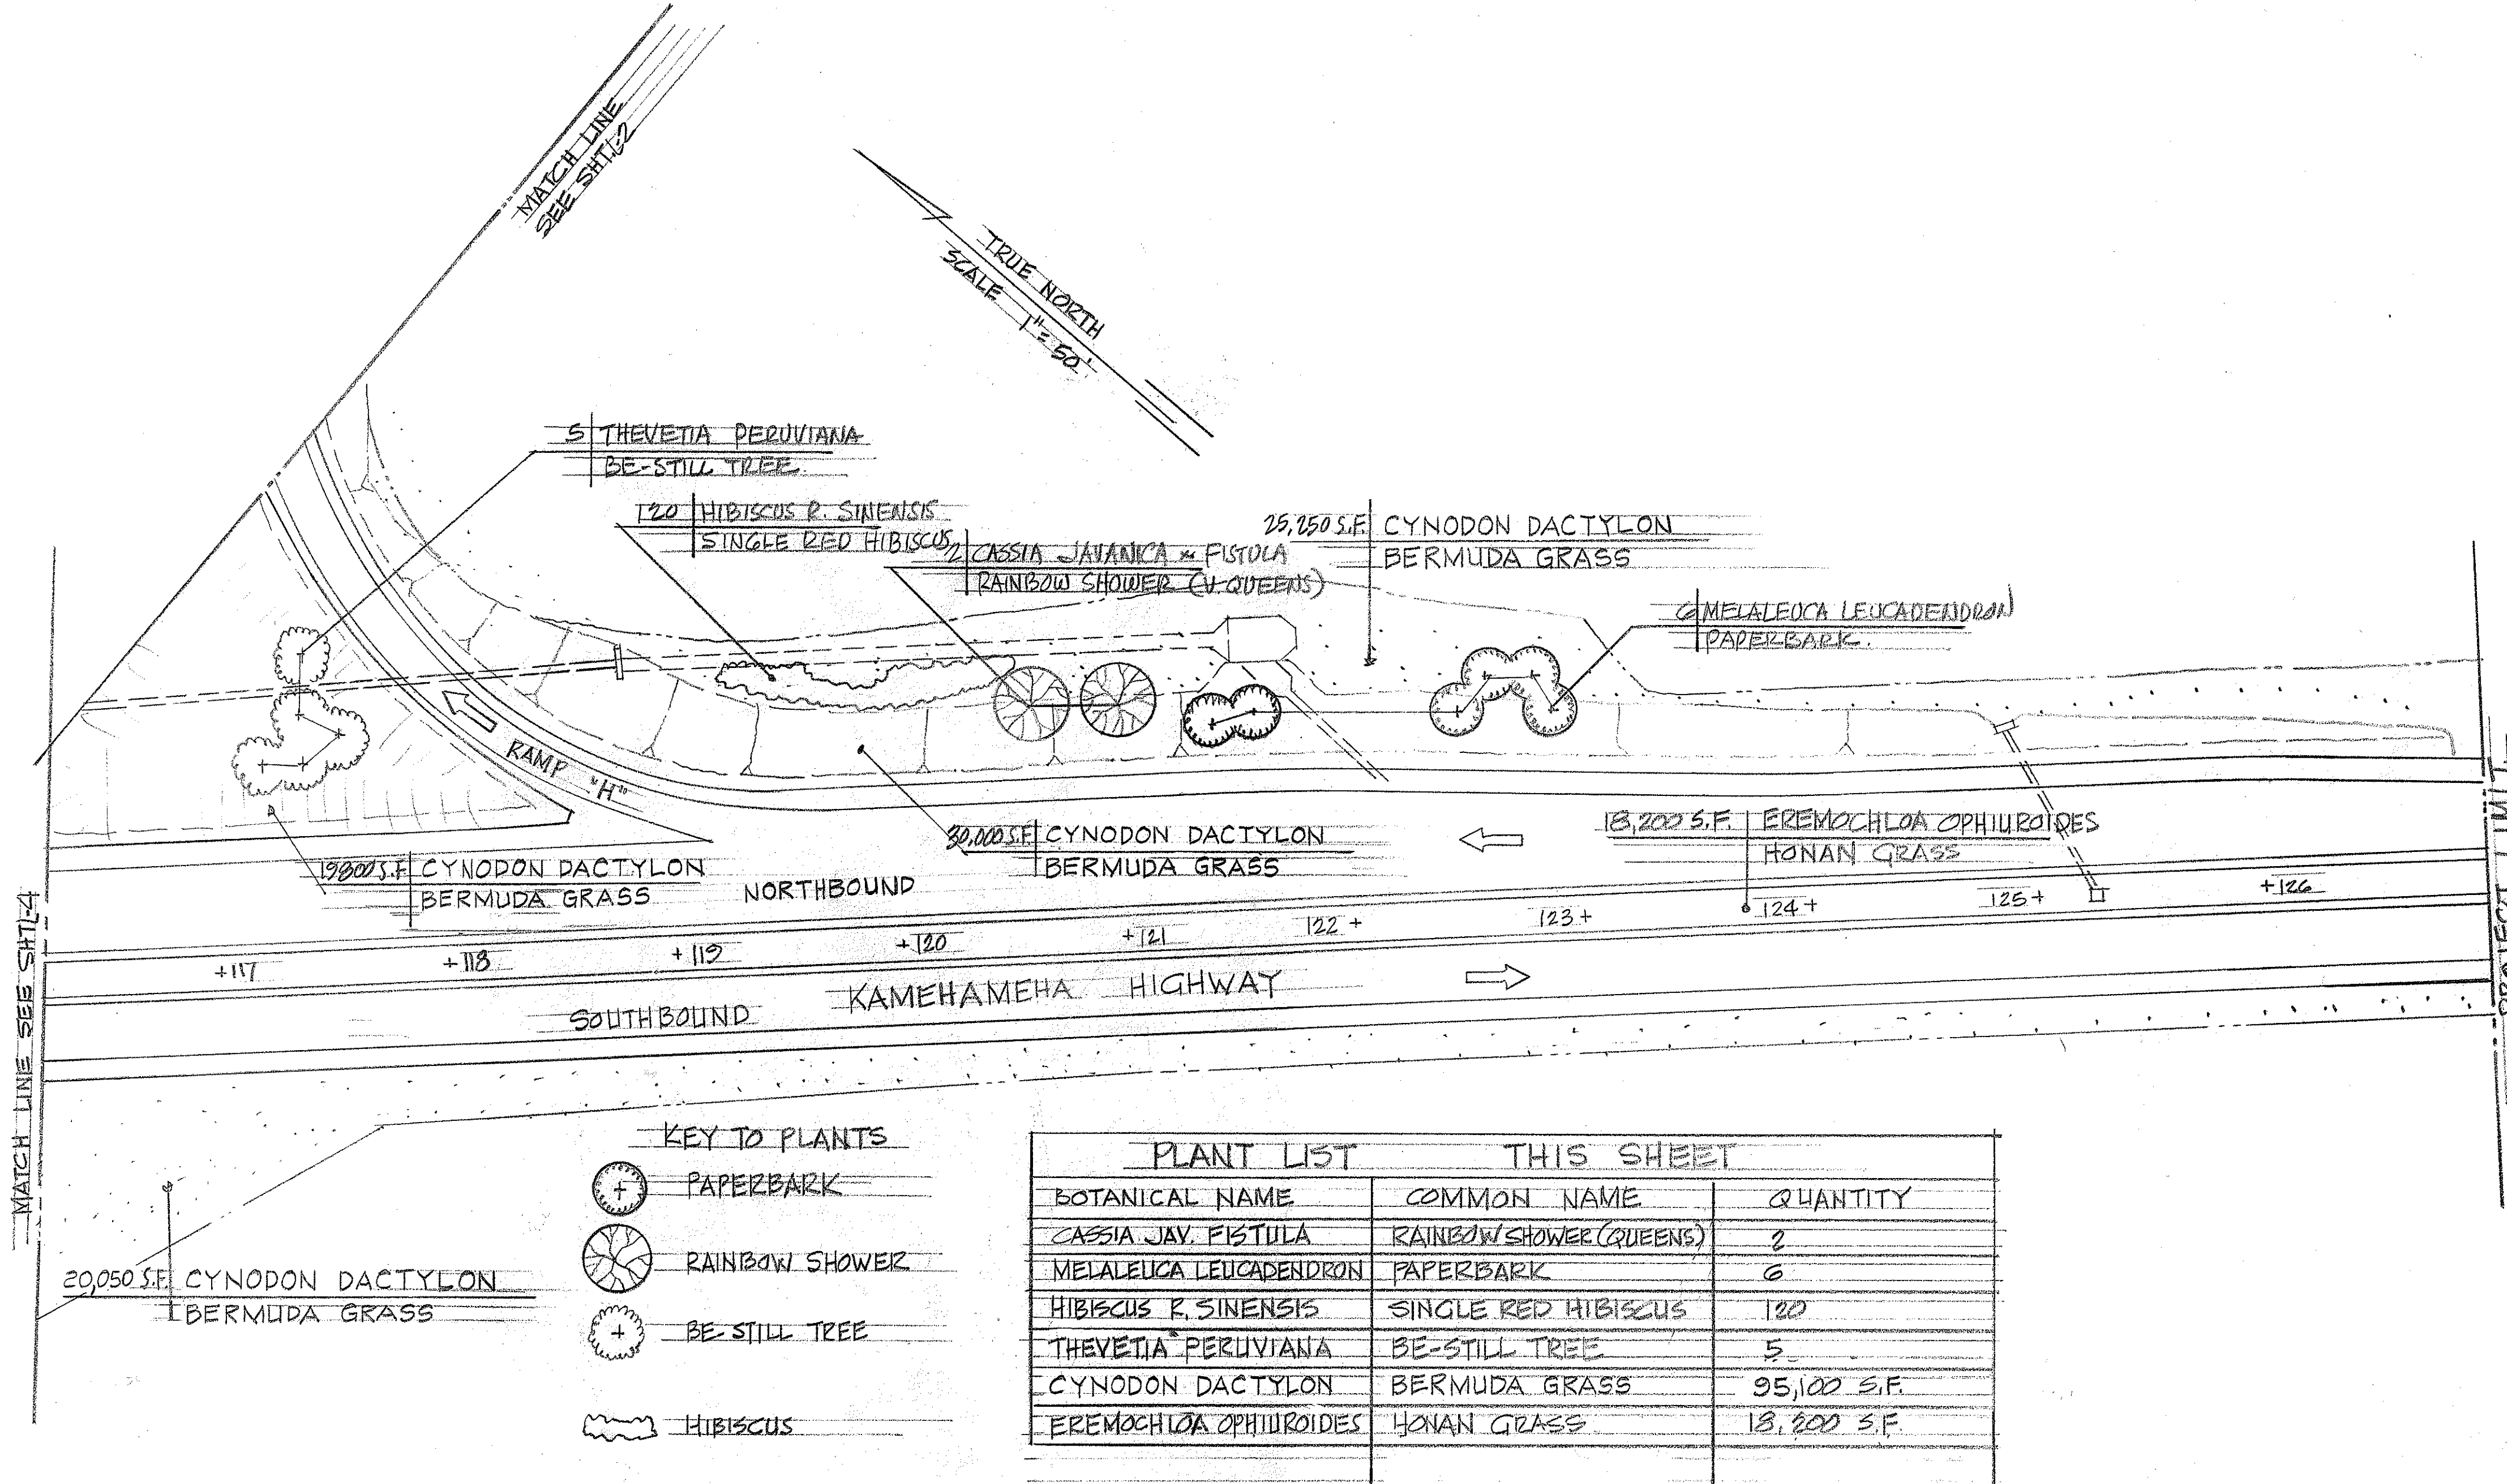

STATE OF HAWAII
DEPARTMENT OF TRANSPORTATION
HIGHWAYS DIVISION


LANDSCAPE PLAN

HALEKOU INTERCHANGE
P.A.I. PROJECT I-H3-1(24)-11
SCALE: 1"=50' DATE: JULY, 1975
SHEET NO. 1 OF 4 SHEETS

FED. ROAD DIST. NO.	STATE	FED. AID PROJ. NO.	FISCAL YEAR	SHEET NO.	TOTAL SHEETS
HAWAII	HAW.	143-1(24)11	1983	270	328

PLANT LIST - THIS SHEET

POTANICAL NAME	COMMON NAME	QTY
CALOPHYLLUM INOPHYLLUM	KAMANI	9
CASSIA JAVANICA x FISTULA	RAINBOW SHOWER (V. QUEENS)	26
MELALEUCA LEUCADENDRON	PAPERBARK	61
THEVETIA PERUVIANA	BE-STILL TREE	24
HIBISCUS R. SINENSIS	SINGLE RED HIBISCUS	2050
HIBISCUS R. SINENSIS	SINGLE WHITE HIBISCUS	500
WEDELIA TRILOBATA	WEDELIA	33,200 S.F.
ALLAMANDA C. HENDERSONII	ALLAMANDA	2624
CYNODON DACTYLON	BERMUDA GRASS	840,150 S.F.
EREMOCHLOA OPHIOIDES	HONAN GRASS	38,700 S.F.
ACACIA CONFUSA	FORMOSAN KOA	18

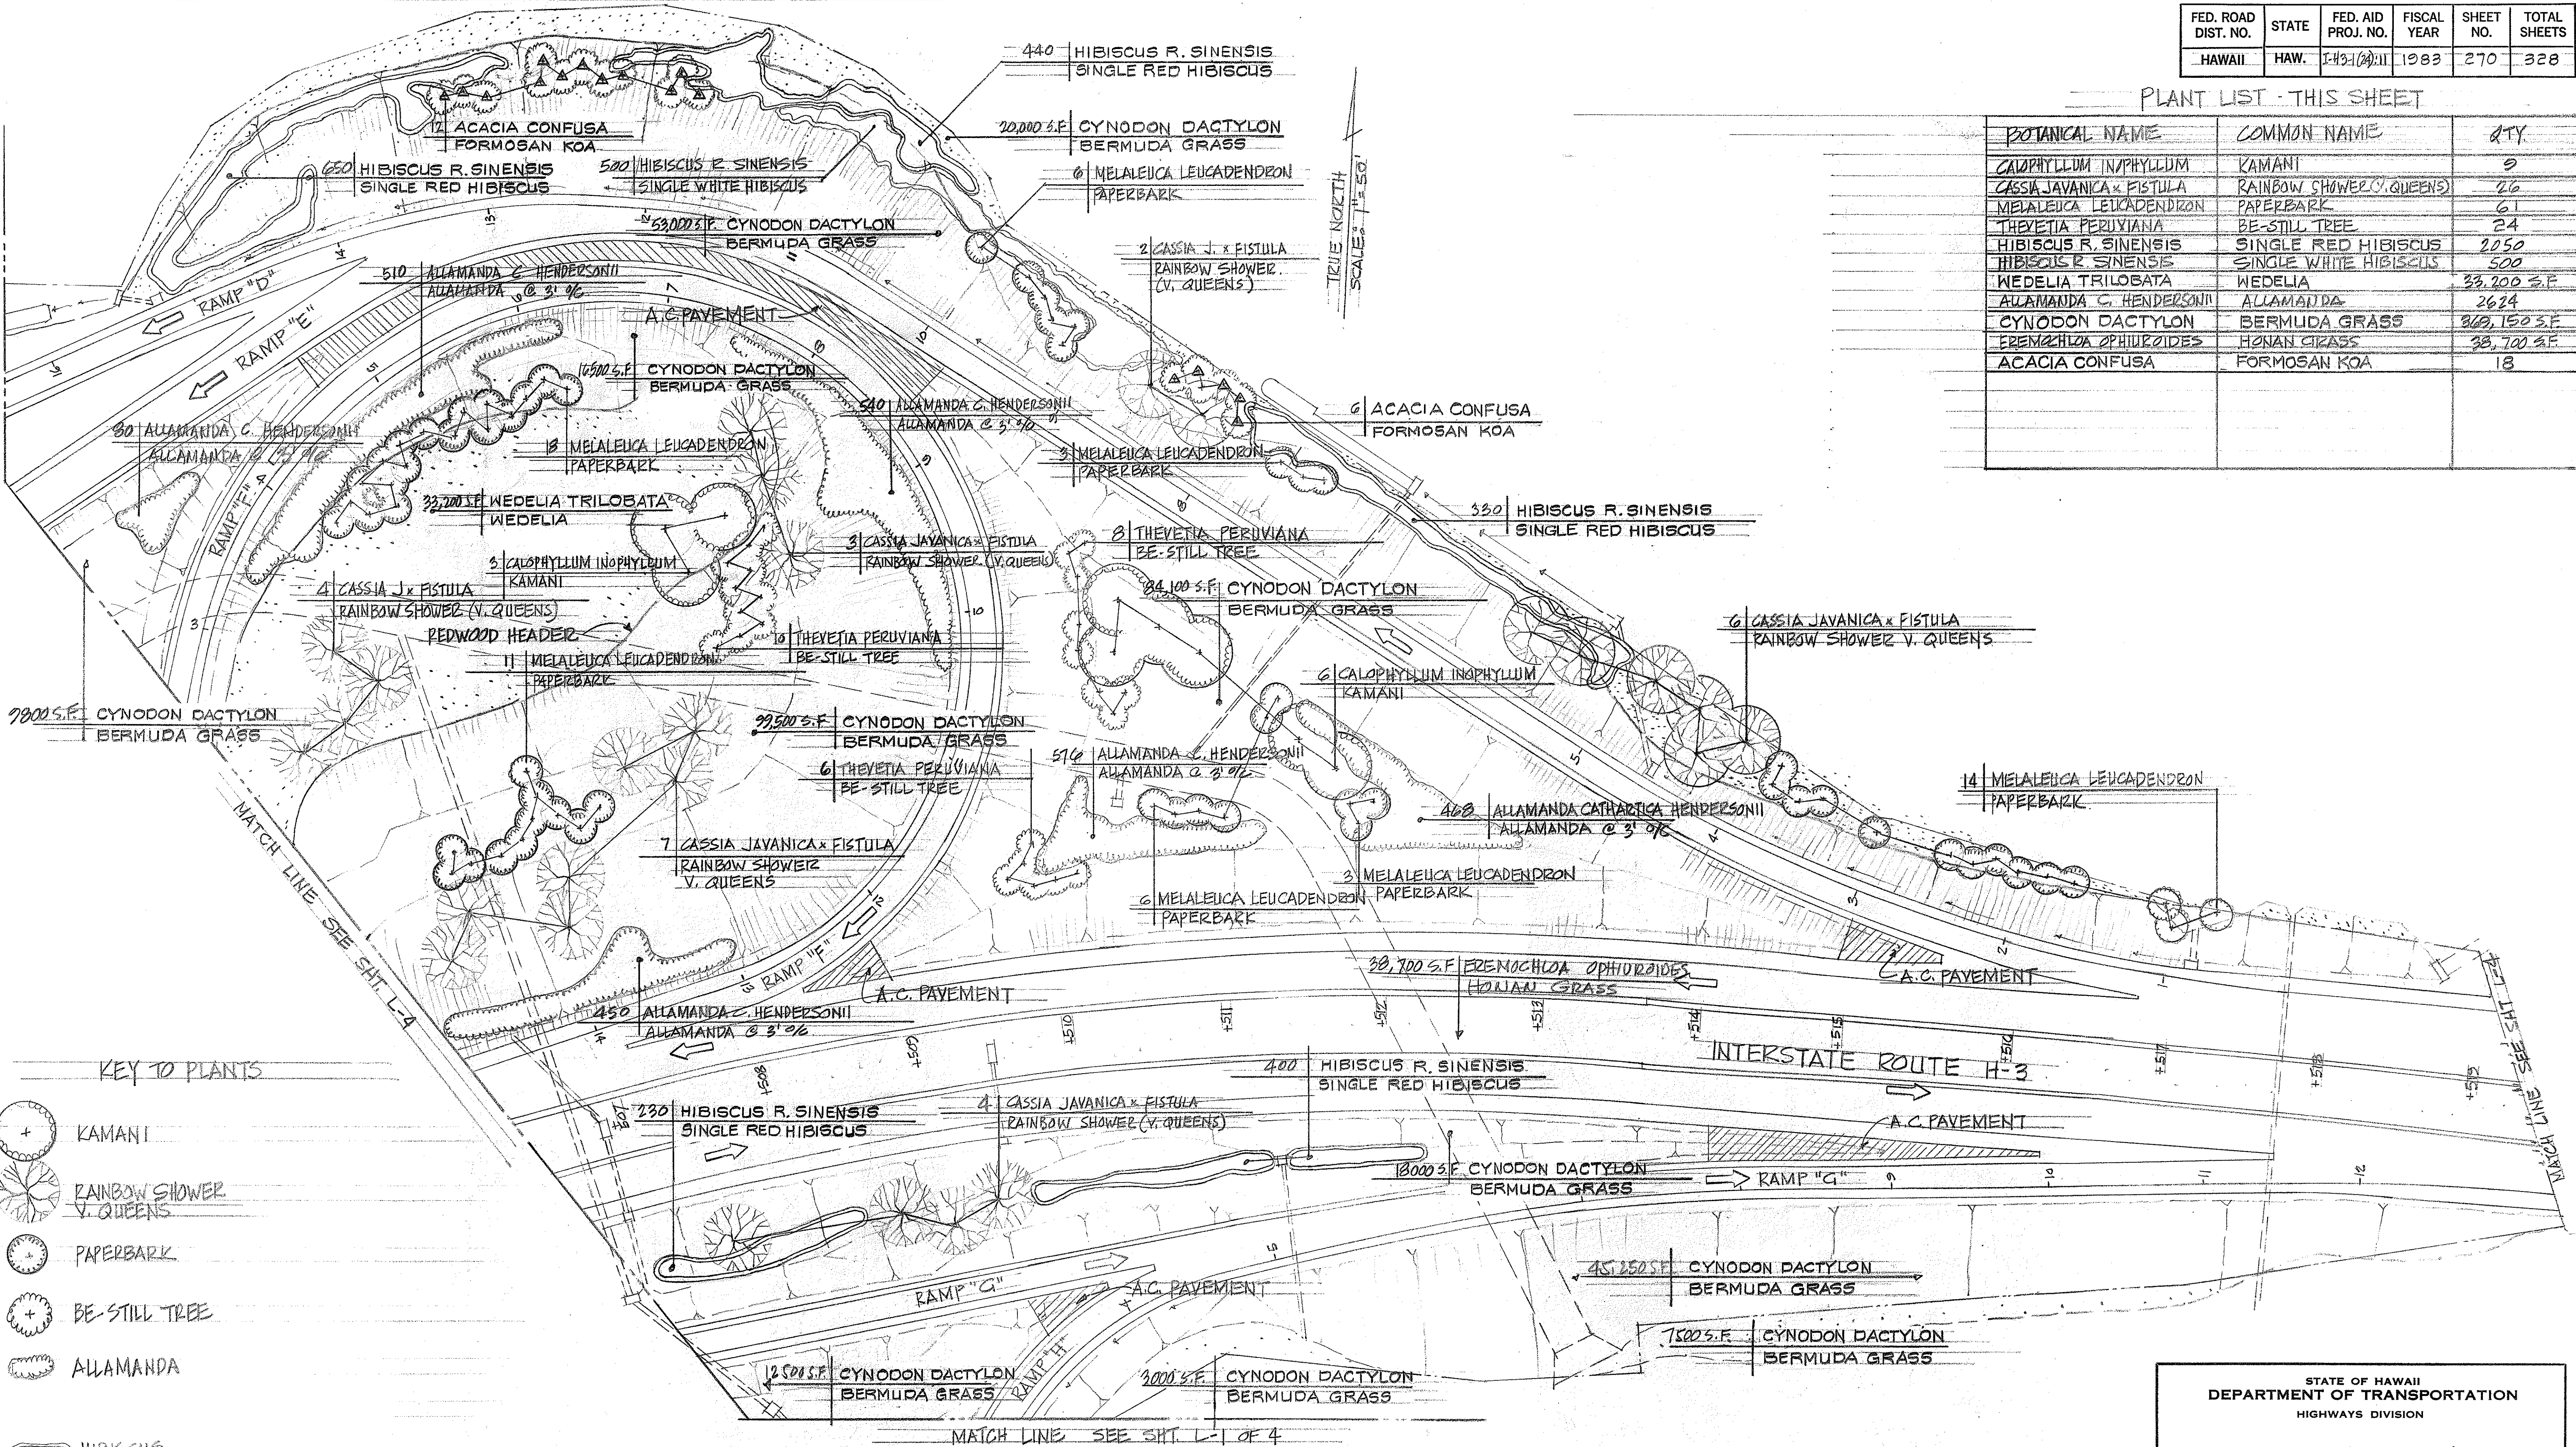

KEY TO PLANTS

- KAMANI
- RAINBOW SHOWER V. QUEENS
- PAPERBARK
- BE-STILL TREE
- ALLAMANDA
- HIBISCUS
- FORMOSAN KOA

SURVEY PLOTTED BY	DATE
DRAWN BY	
TRACED BY	
NOTED BY	
CHECKED BY	
ORIGINAL PLAN	
NOTE BOOK	
No.	

STATE OF HAWAII
DEPARTMENT OF TRANSPORTATION
HIGHWAYS DIVISION

LANDSCAPE PLAN


HALEKOU INTERCHANGE

F.A.I. PROJECT NO. I-H-3-1(24) 11

SCALE 1" = 50' DATE: JULY 1975

SHEET No. L-2 OF 4 SHEETS

FED. ROAD DIST. NO.	STATE	FED. AID PROJ. NO.	FISCAL YEAR	SHEET NO.	TOTAL SHEETS
HAWAII	HAW.	I-H3-1(24)11	1983	271	328

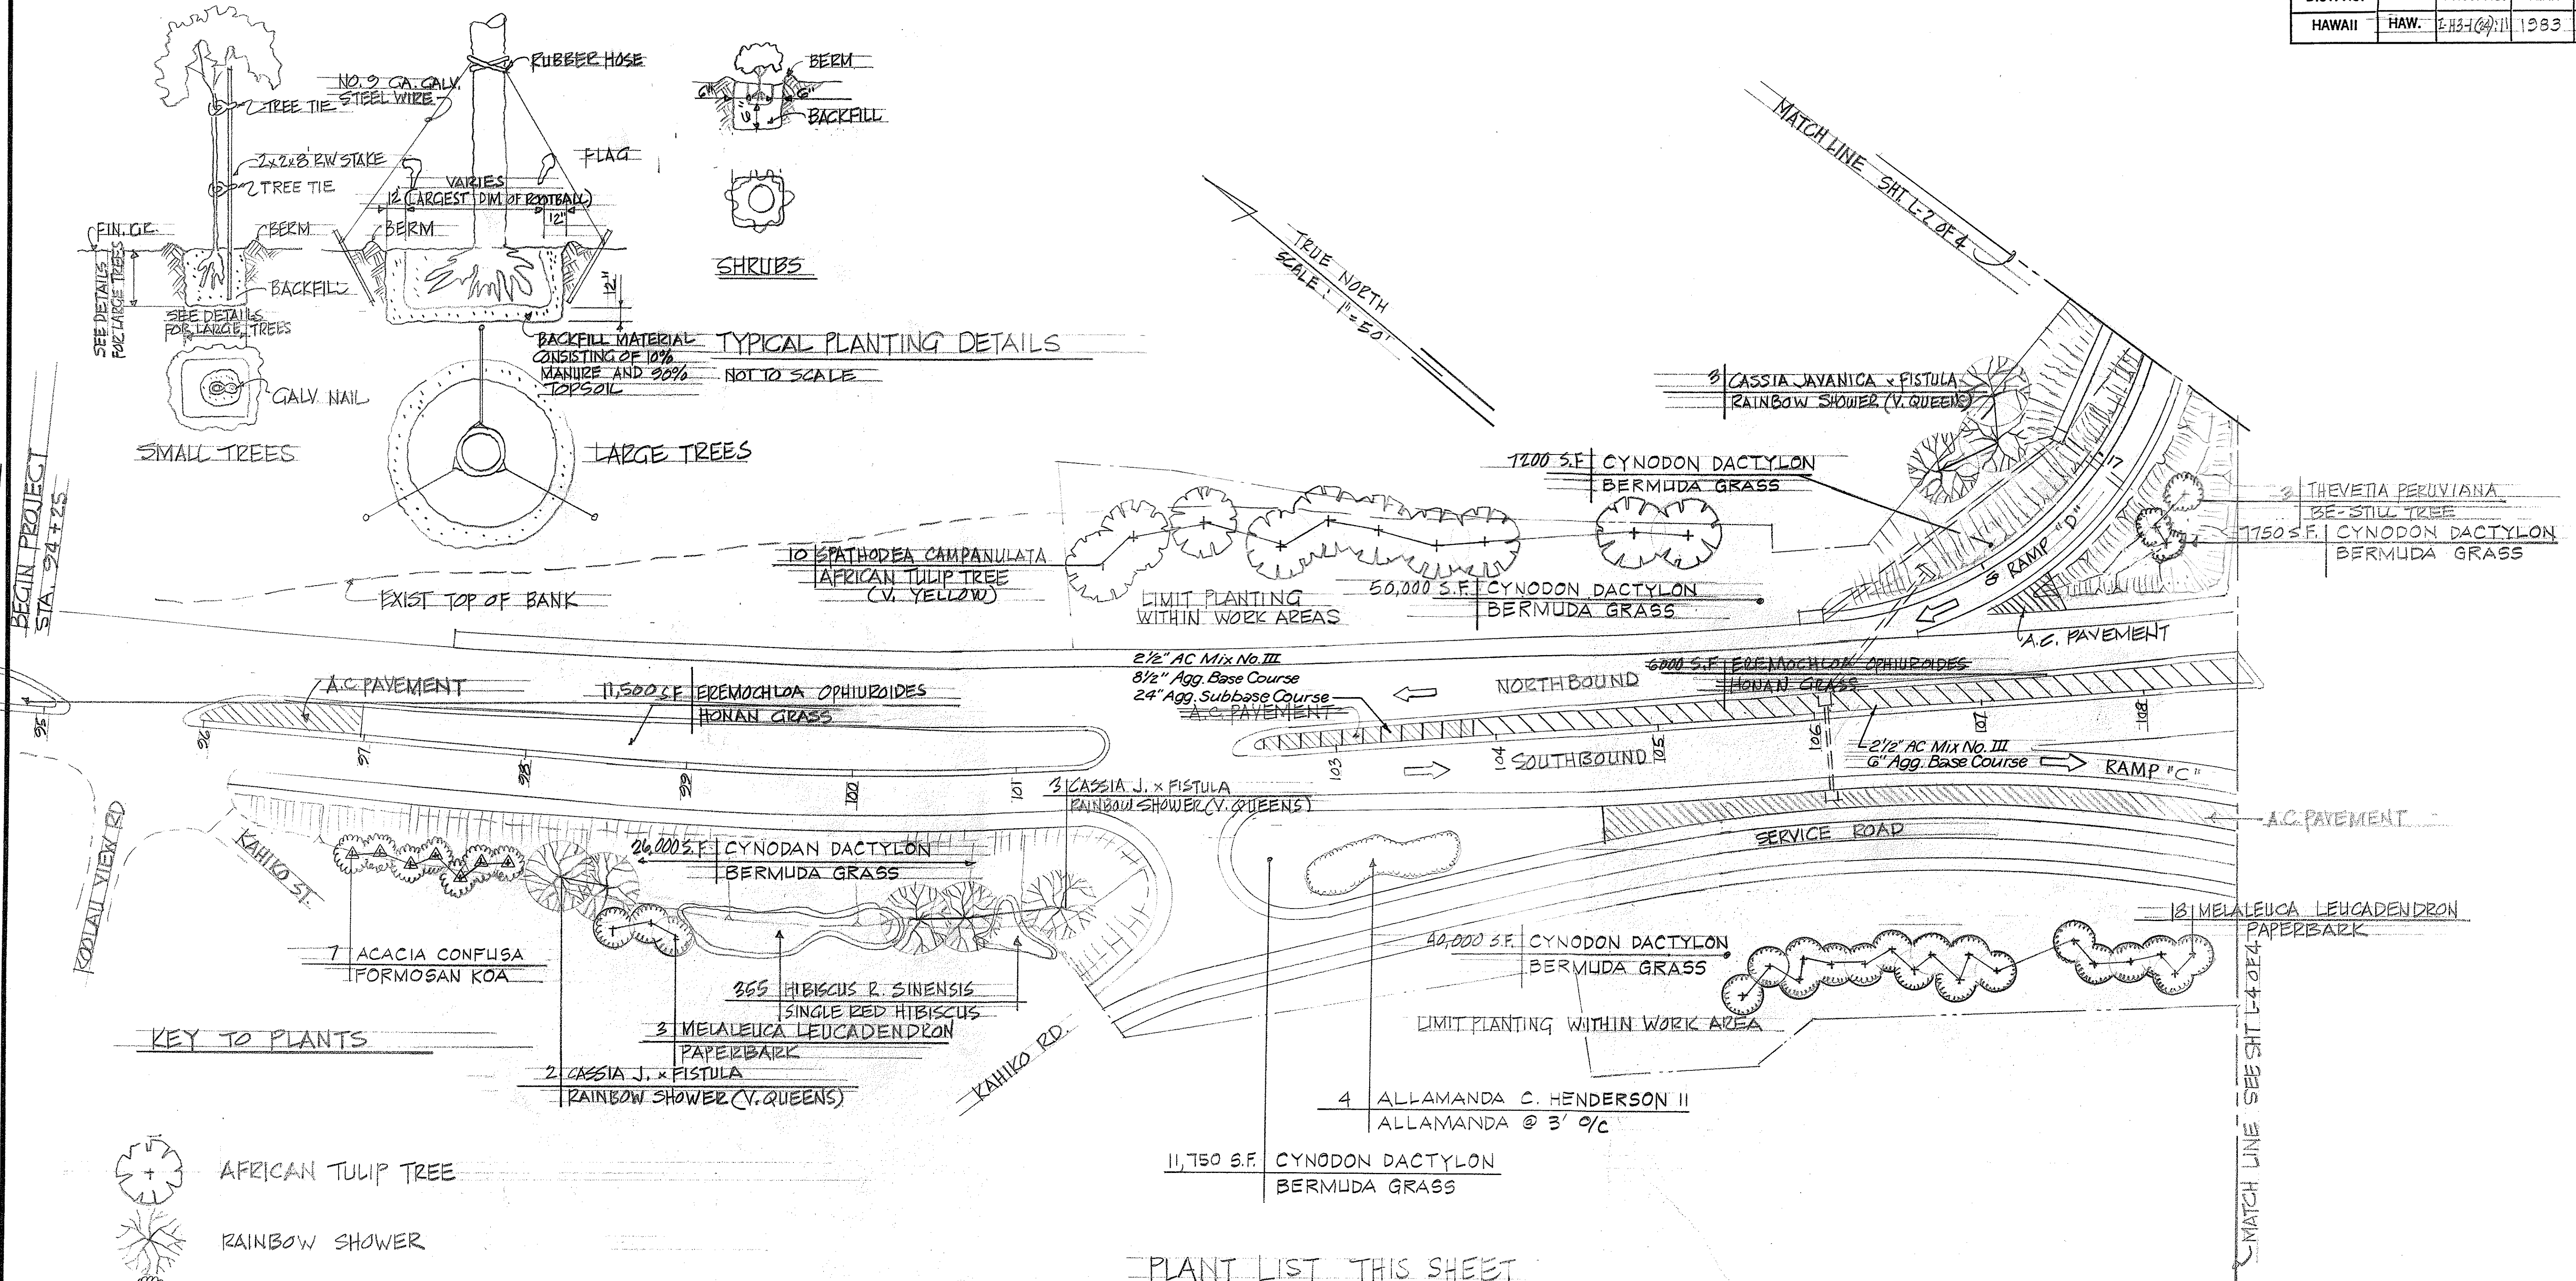

PLANT LIST THIS SHEET

SPATHODEA CAMPANULATA	AFRICAN TULIP TREE (YELLOW)	10
CASSIA JAVANICA x FISTULA	RAINBOW SHOWER (V. QUEENS)	8
THEVETIA PERUVIANA	BE-STILL TREE	3
MELALEUCA LEUCADENDRON	PAPERBARK	21
HIBISCUS R. SINENSIS	SINGLE RED HIBISCUS	355
ALLAMANDA C. HENDERSON II	ALLAMANDA	4
CYNODON DACTYLON	BERMUDA GRASS	142,700 S.F.
EREMOCHLOA OPHIUROIDES	HONAN GRASS	17,500 S.F.
ACACIA CONFUSA	FORMOSAN KOA	7


STATE OF HAWAII
DEPARTMENT OF TRANSPORTATION
HIGHWAYS DIVISION

LANDSCAPE PLAN


HALEKOU INTERCHANGE
F.A.I. PROJECT NO. I-H3-1(24)11
SCALE: 1"=50' DATE: JULY 1983

SHEET NO. 1-3 OF 4 SHEETS

FED. ROAD DIST. NO.	STATE	FED. AID PROJ. NO.	FISCAL YEAR	SHEET NO.	TOTAL SHEETS
HAWAII	HAW.	I-H3-1(24)11	1983	272	328

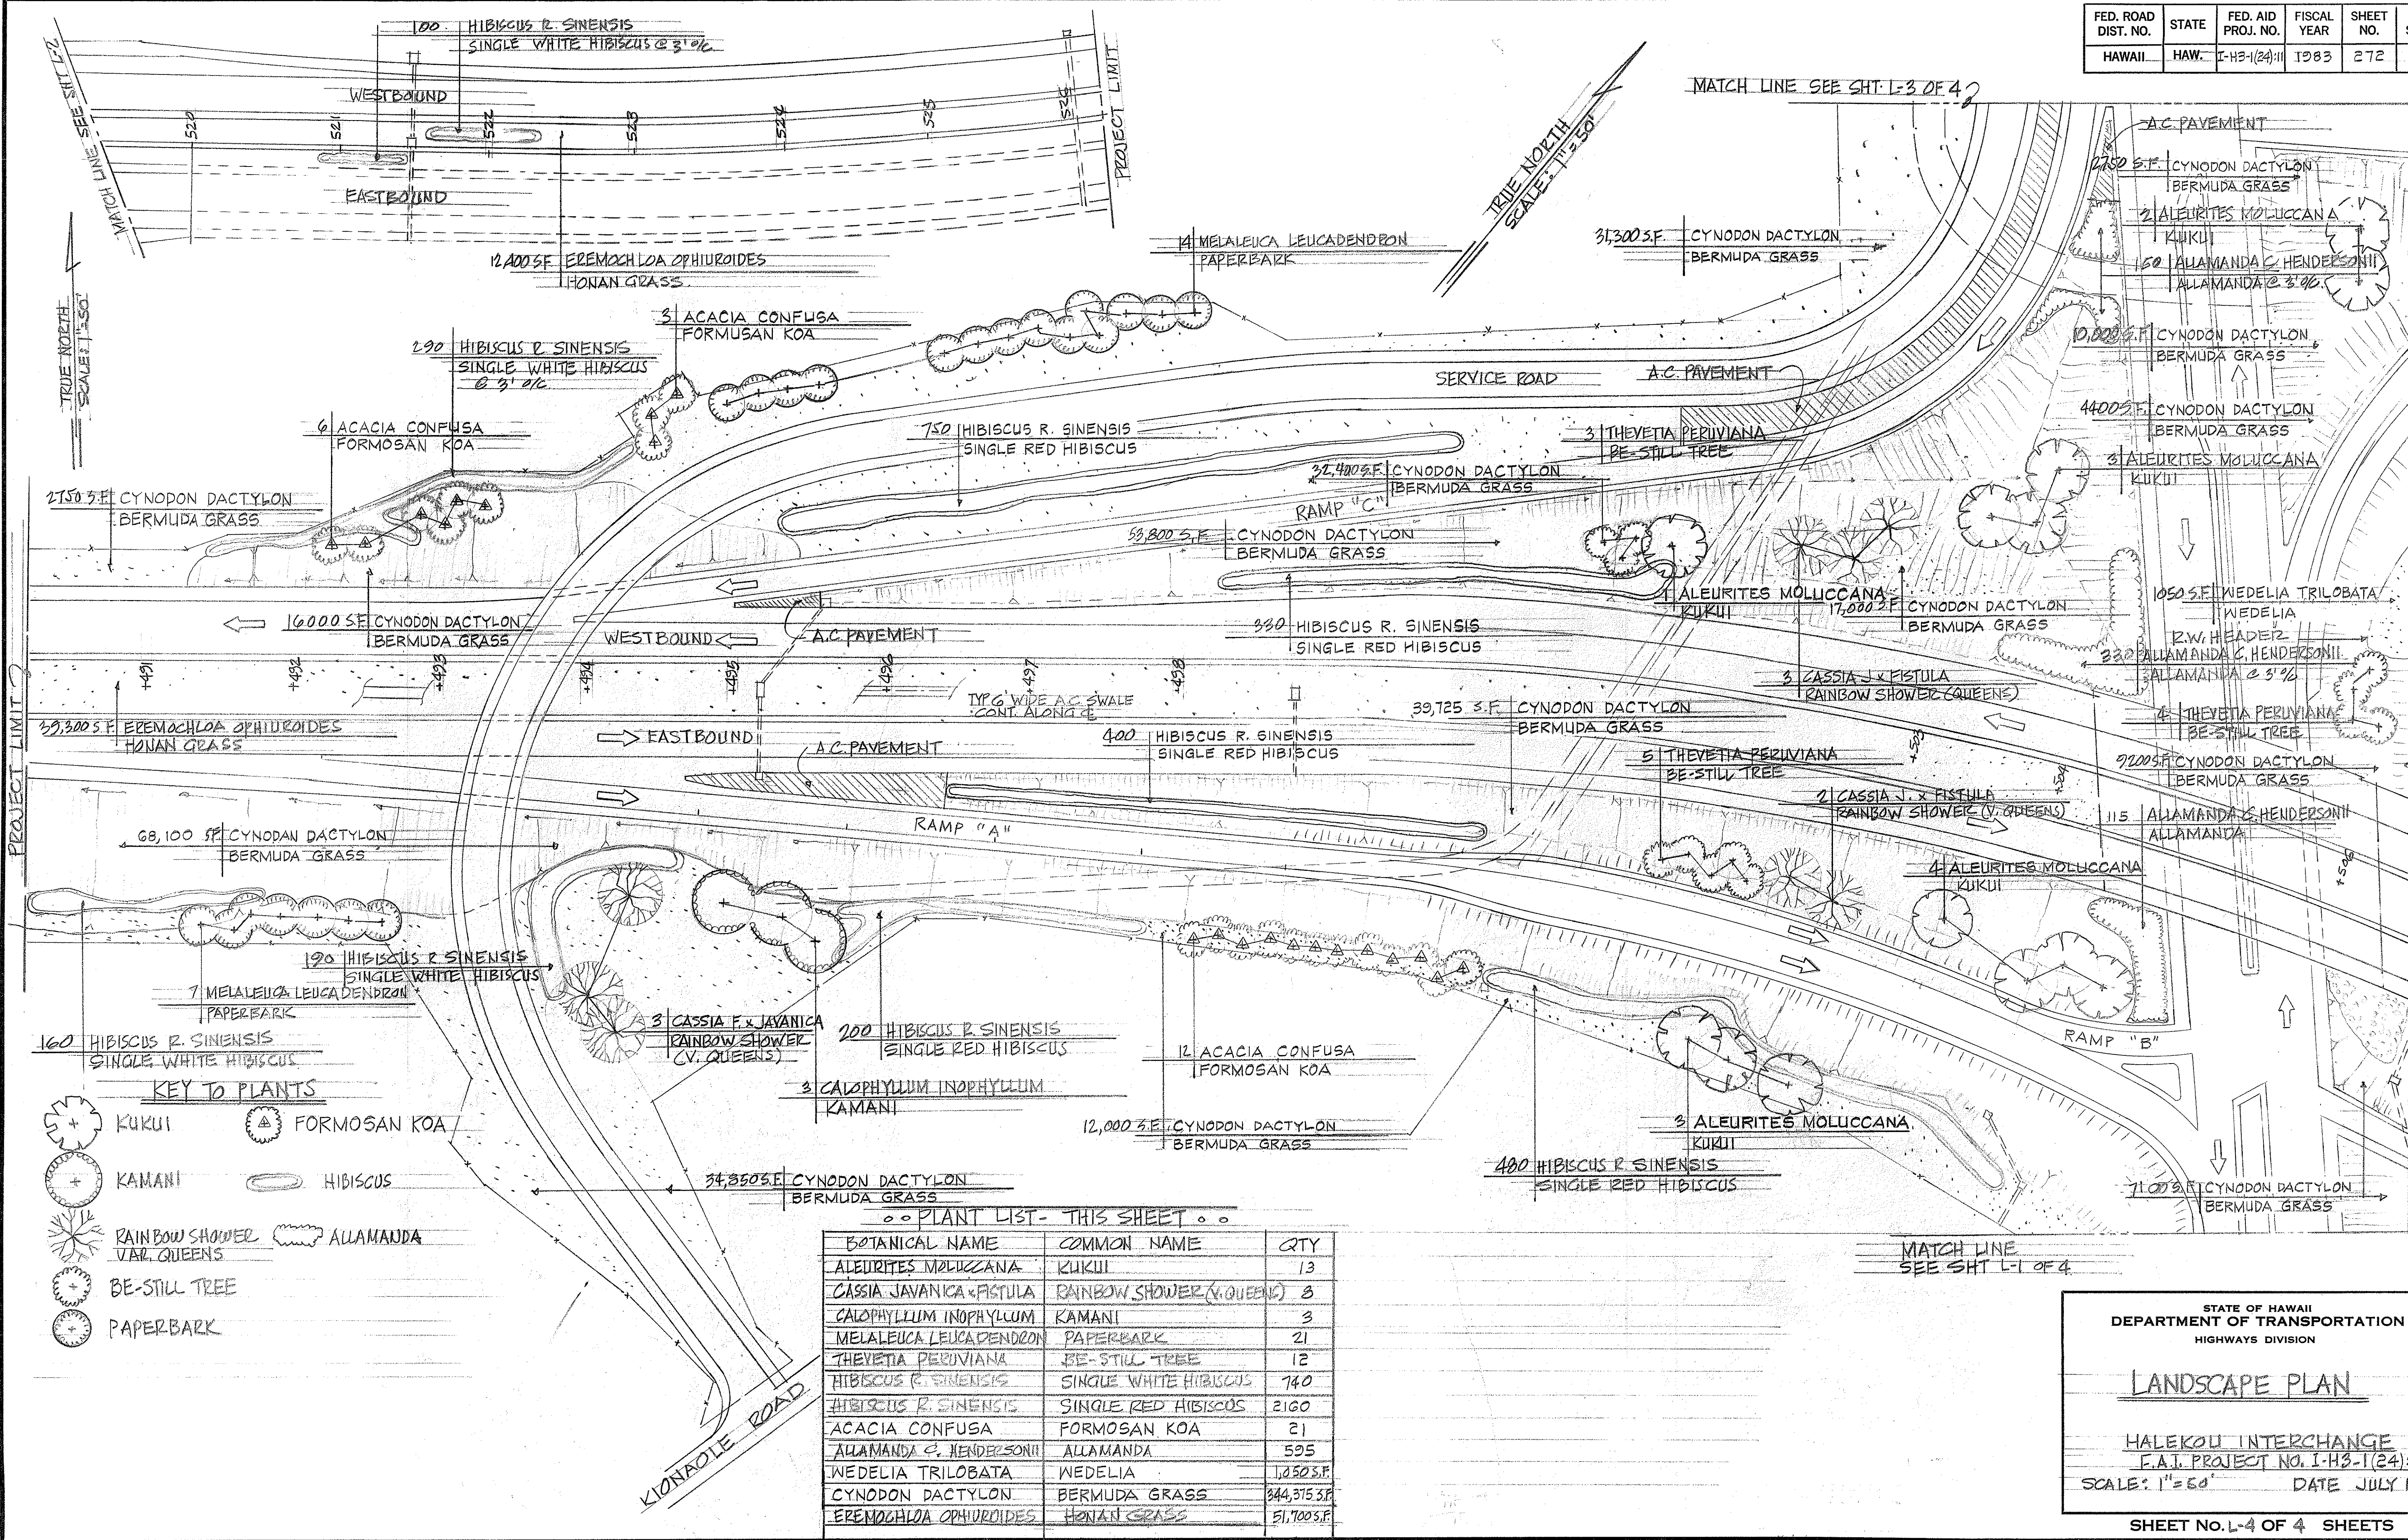

KEY TO PLANTS

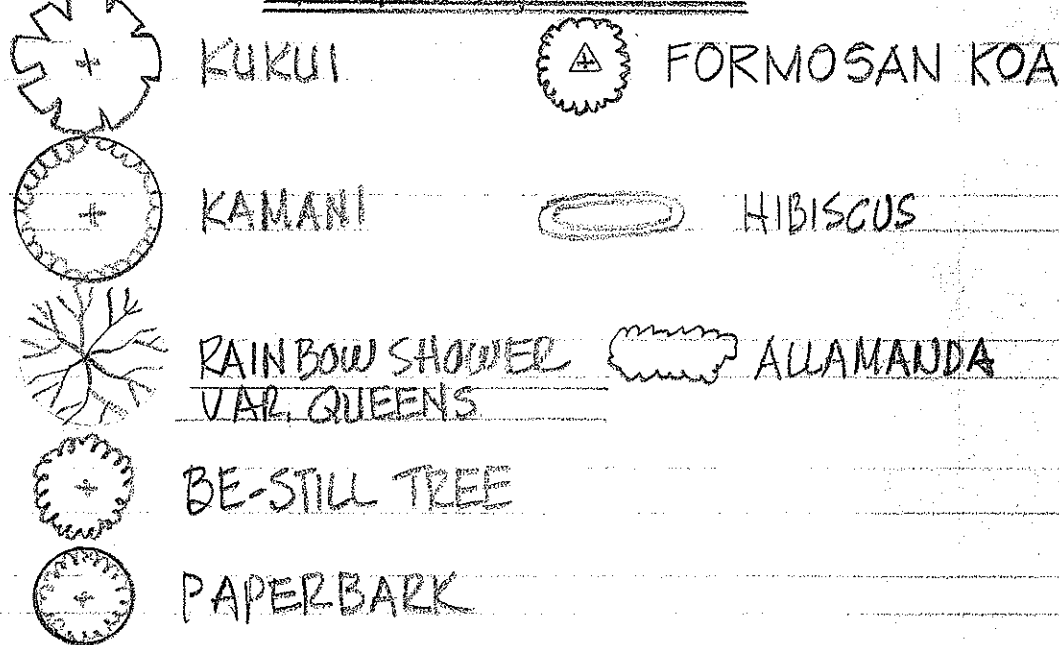

PLANT LIST - THIS SHEET

BOTANICAL NAME	COMMON NAME	QTY
ALEURITES MOLUCCANA	KUKUI	13
CASSIA JAVANICA x FISTULA	RAINBOW SHOWER (V. QUEENS)	8
CALOPHYLLUM INOPHYLLUM	KAMANI	3
MELALEUCA LEUCADENDRON	PAPERBARK	21
THEVETIA PERUVIANA	BE-STILL TREE	12
HIBISCUS R. SINENSIS	SINGLE WHITE HIBISCUS	740
HIBISCUS R. SINENSIS	SINGLE RED HIBISCUS	2160
ACACIA CONFUSA	FORMOSAN KOA	21
ALLAMANDA C. HENDERSONII	ALLAMANDA	595
WEDELIA TRILOBATA	WEDELIA	1,250 S.F.
CYNODON DACTYLON	BERMUDA GRASS	344,375 S.F.
EREMOCHLOA OPHIUROIDES	HONAN GRASS	51,700 S.F.

STATE OF HAWAII
DEPARTMENT OF TRANSPORTATION
HIGHWAYS DIVISION

LANDSCAPE PLAN

HALEKOU INTERCHANGE
F.A.I. PROJECT NO. I-H3-1(24)11

SCALE: 1" = 50' DATE JULY 1975

SHEET NO. L-4 OF 4 SHEETS