
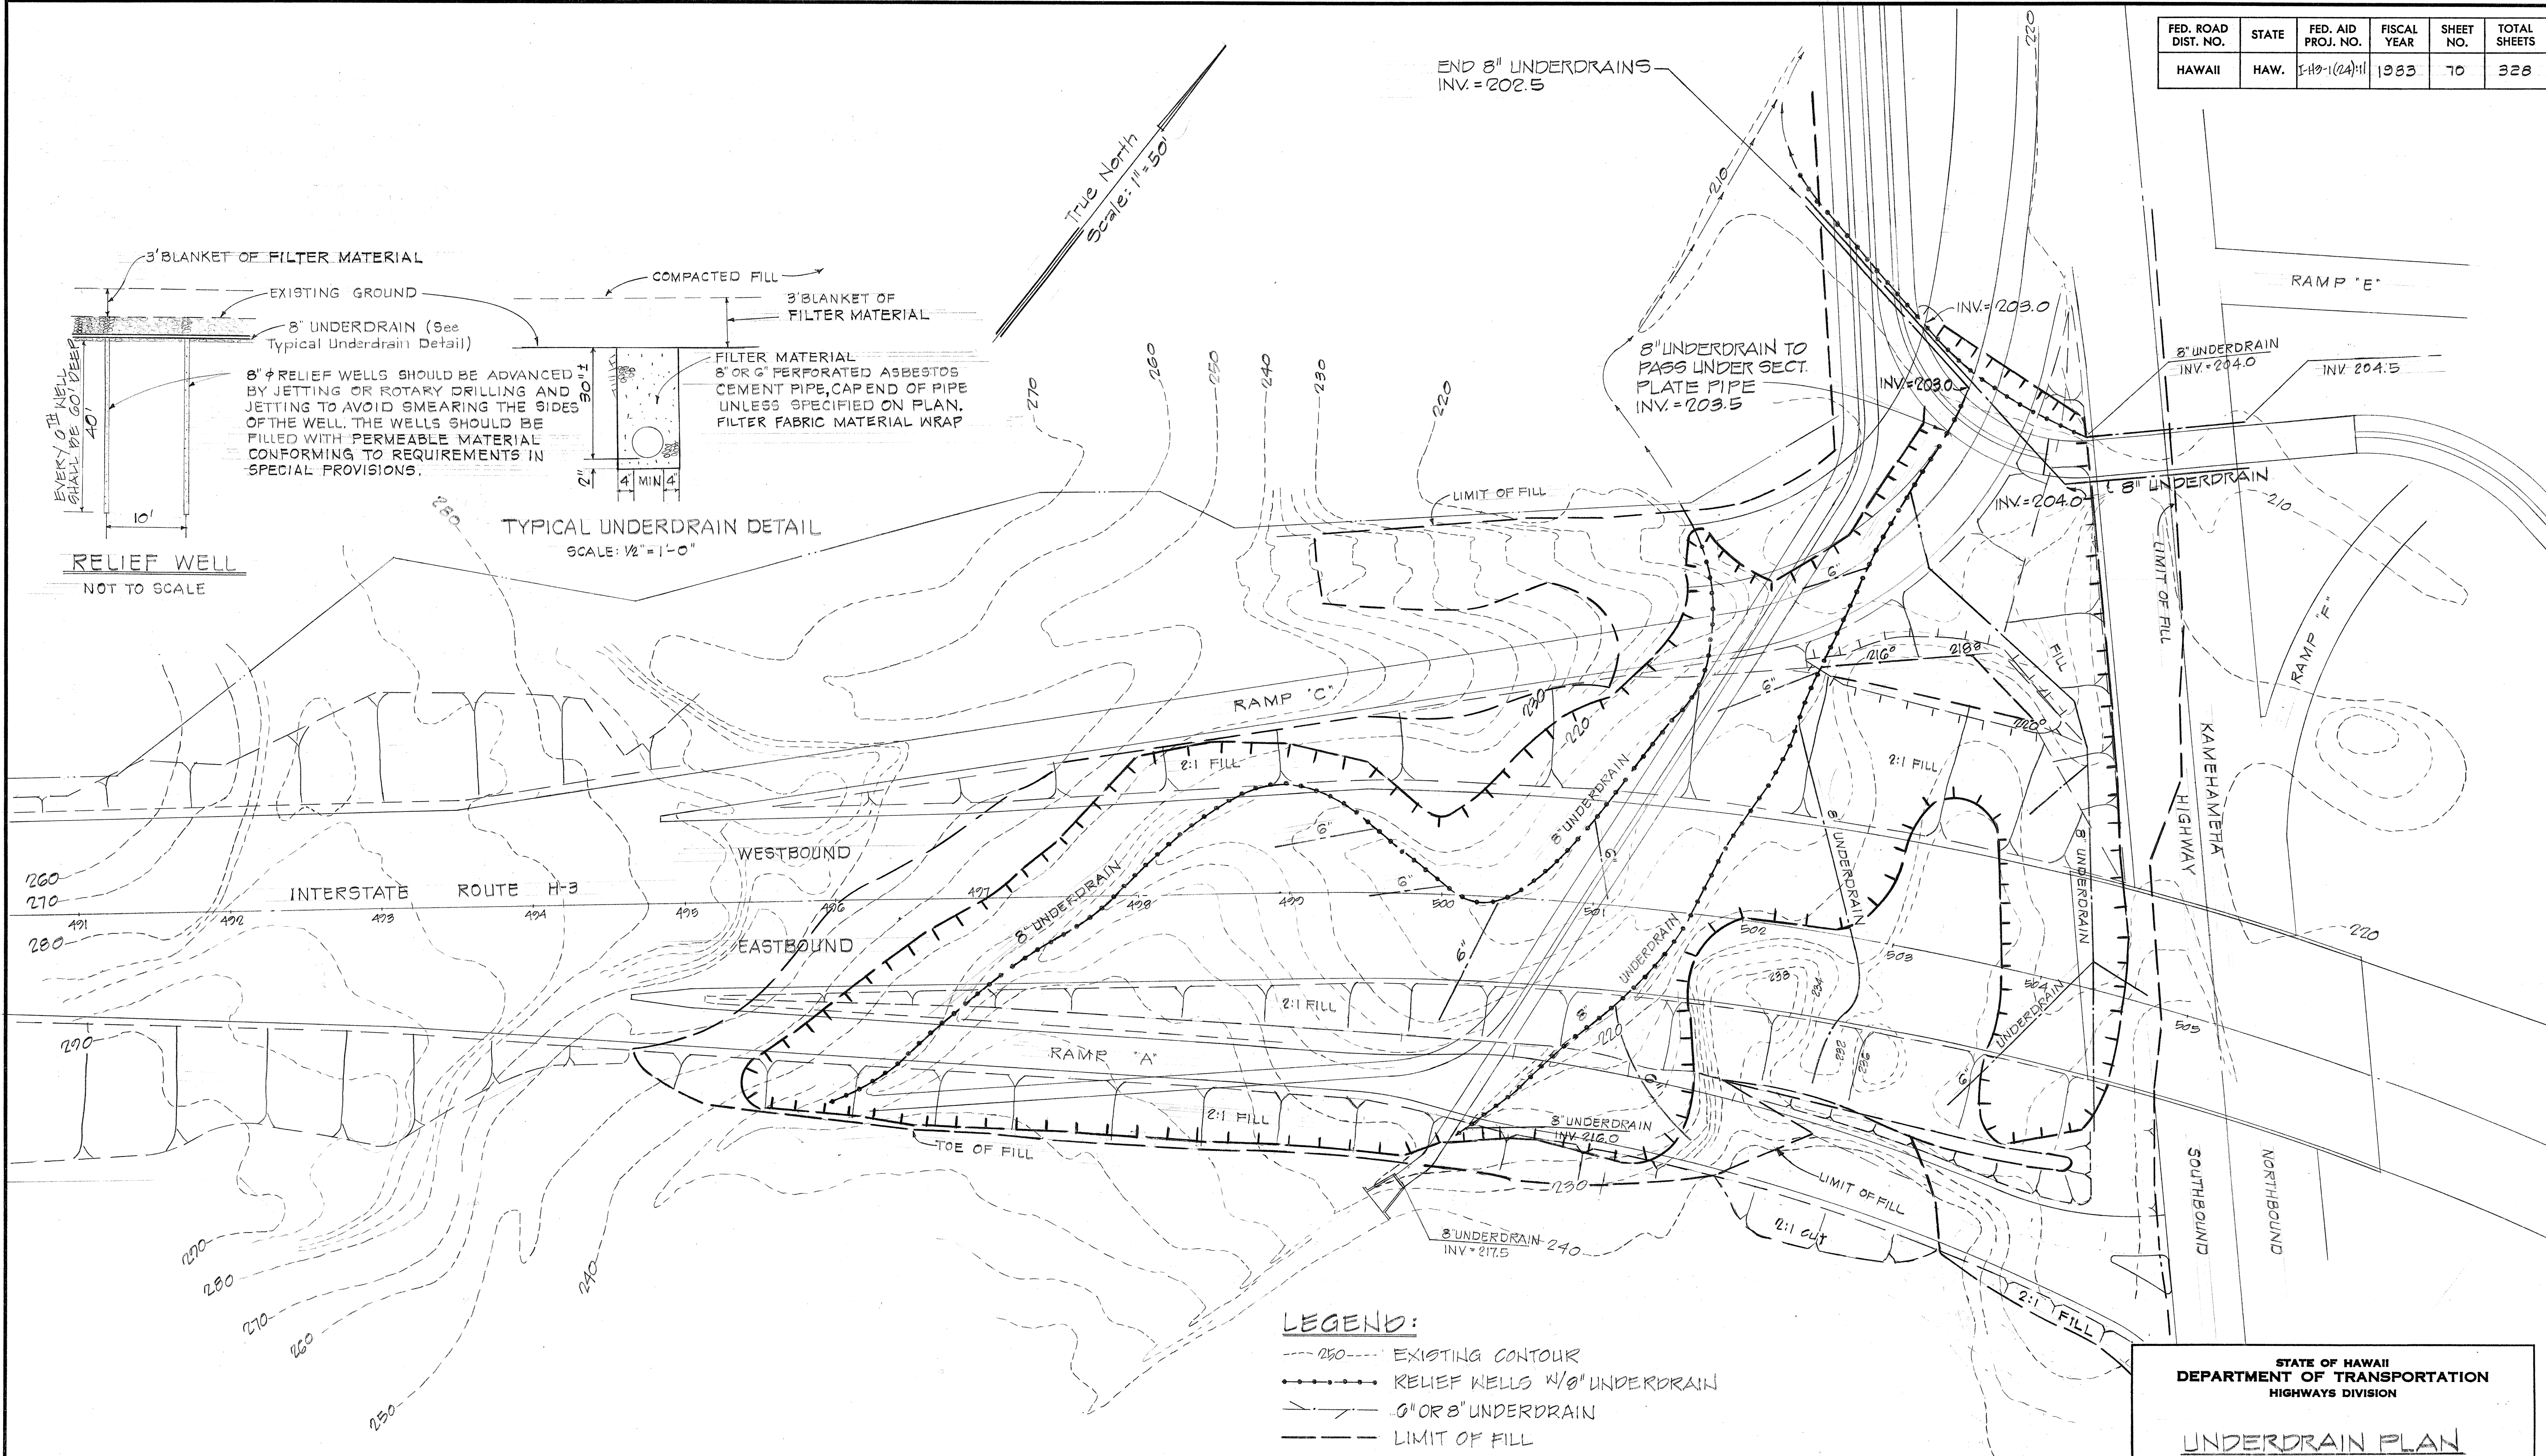





FED. ROAD DIST. NO.	STATE	FED. AID PROJ. NO.	FISCAL YEAR	SHEET NO.	TOTAL SHEETS
HAWAII	HAW.	I-43-1(24):11	1983	70	328

END 8" UNDERDRAINS
INV. = 202.5

True North
Scale: 1" = 50'

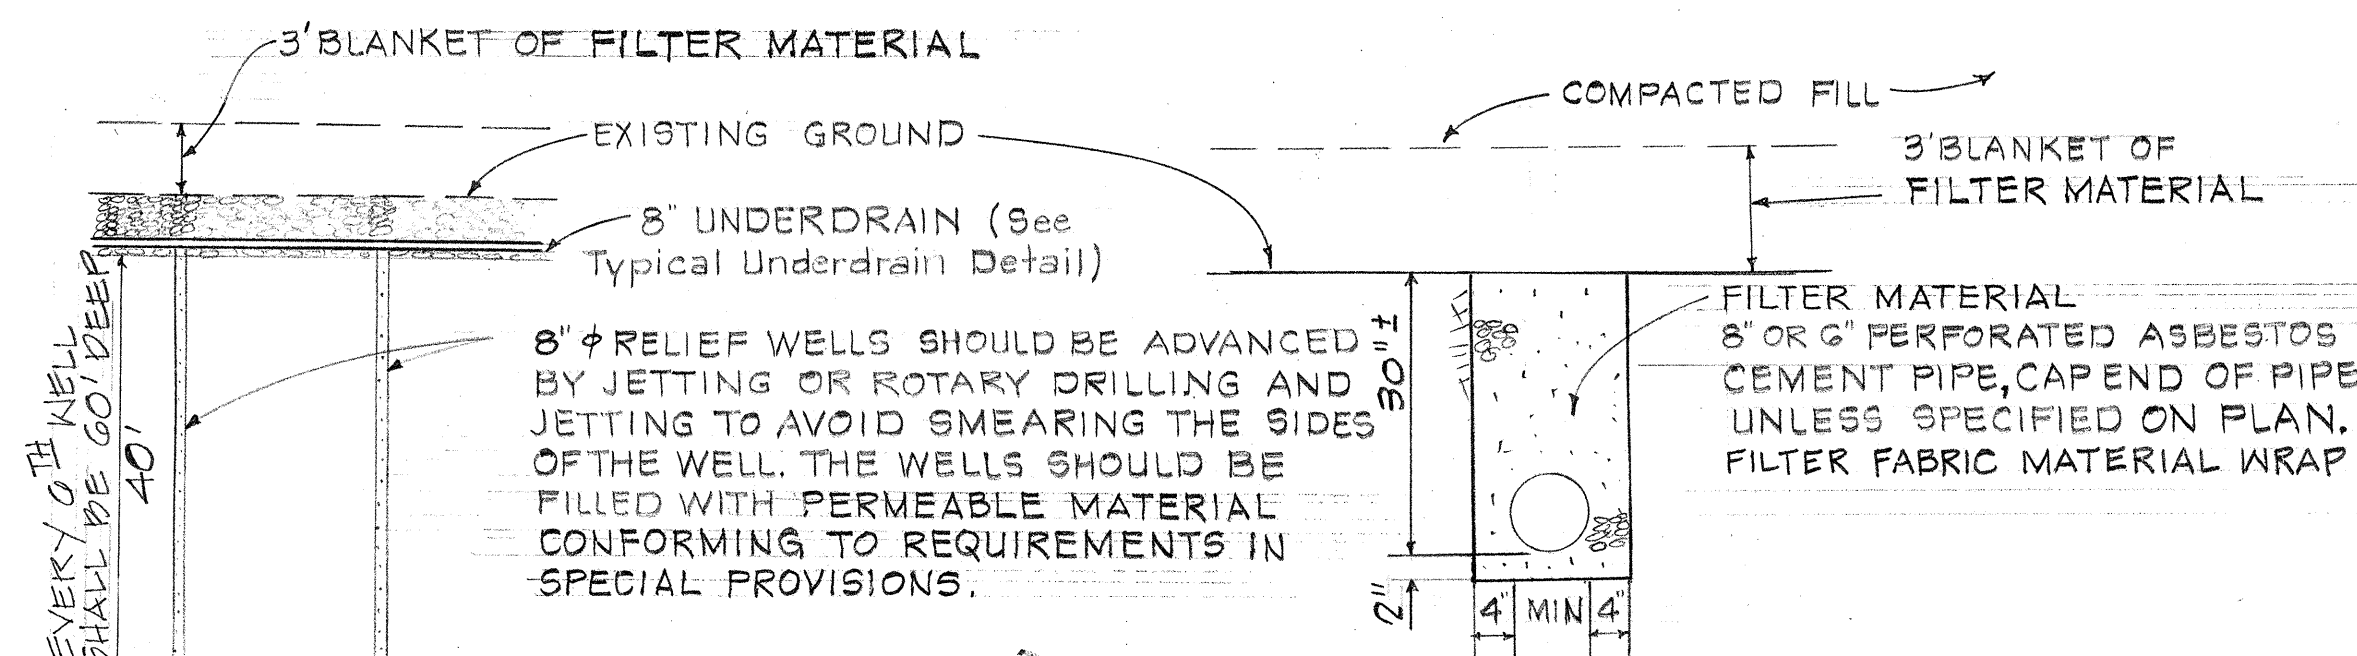


FED. ROAD DIST. NO.	STATE	FED. AID PROJ. NO.	FISCAL YEAR	SHEET NO.	TOTAL SHEETS
HAWAII	HAW.	I-183-1(24):11	1983	71	328

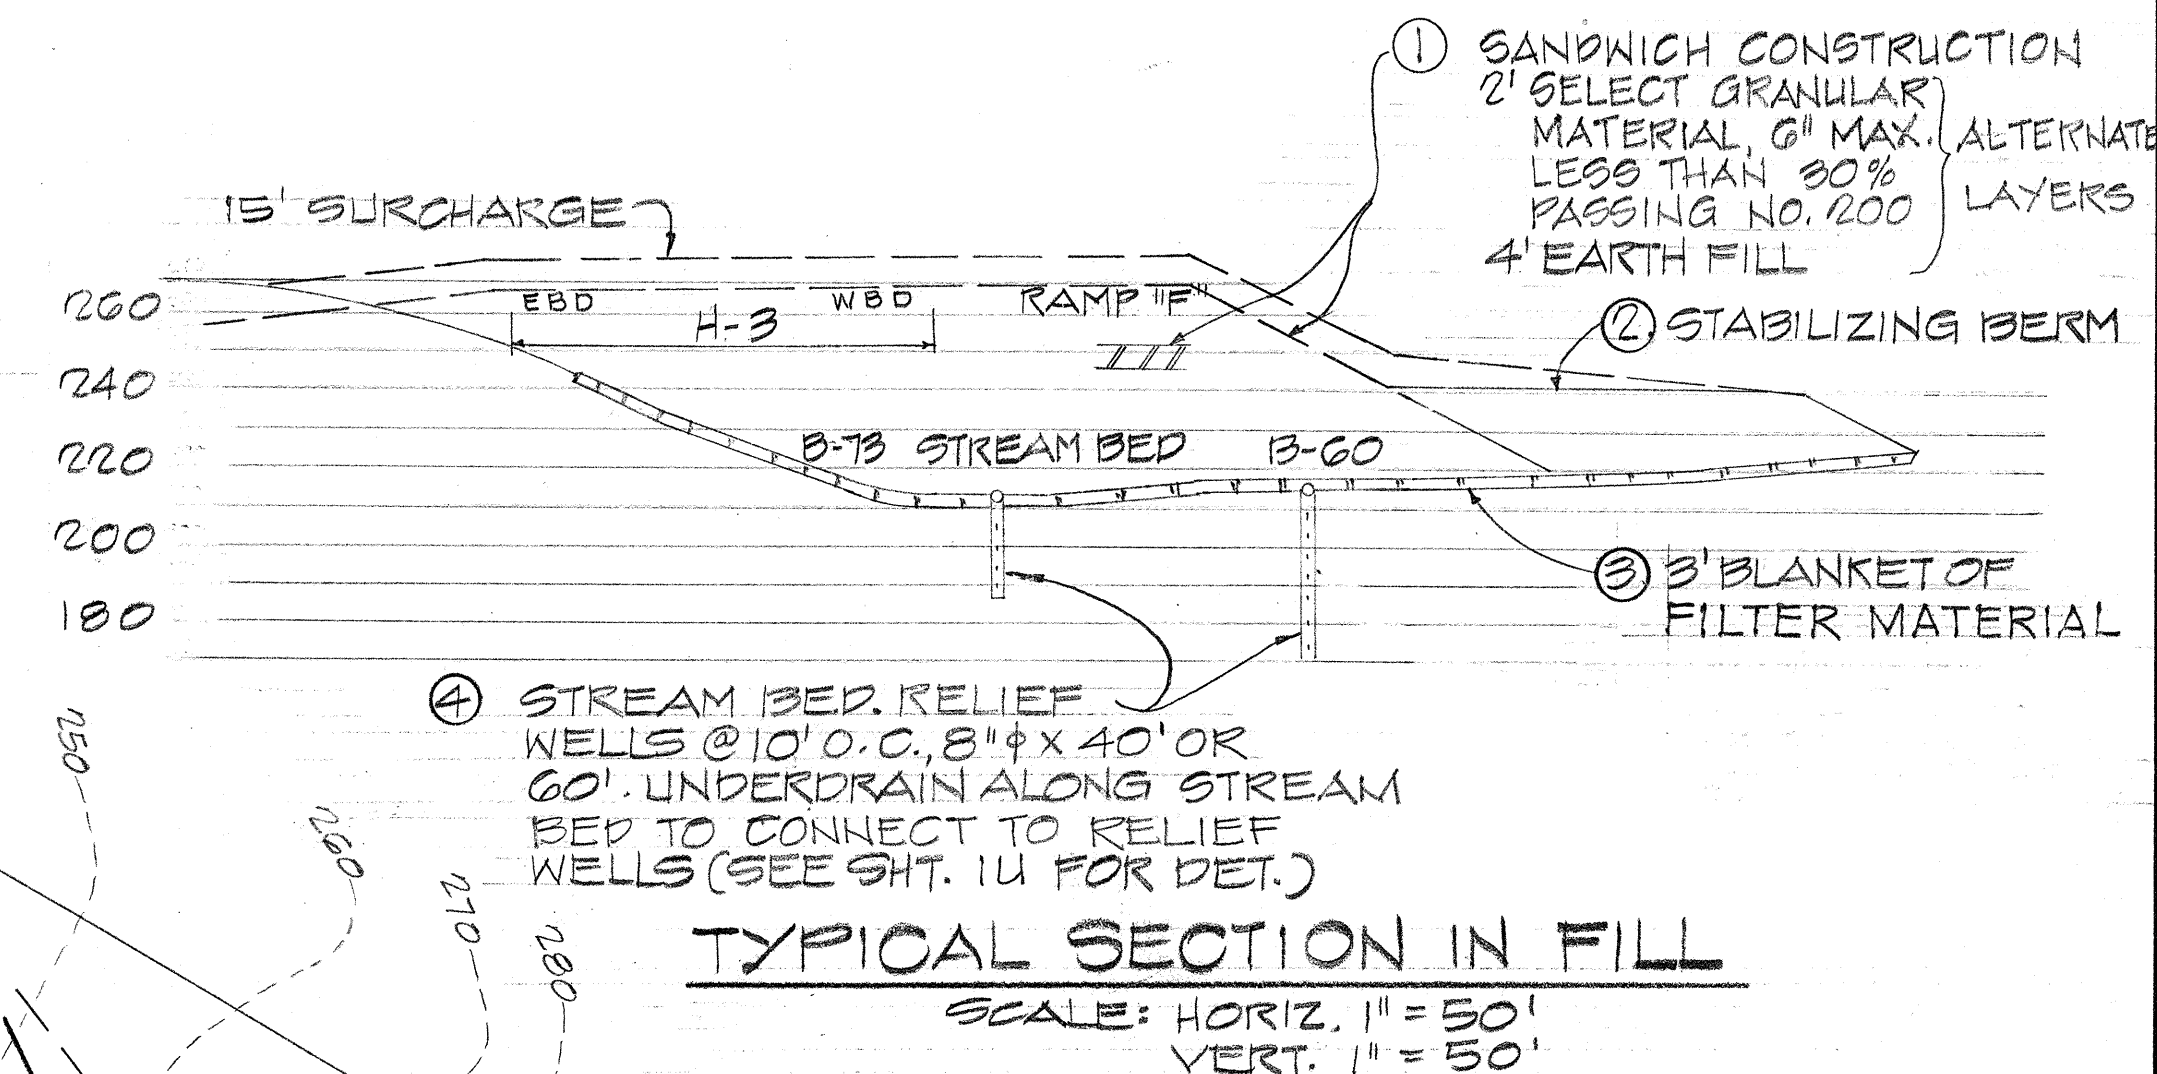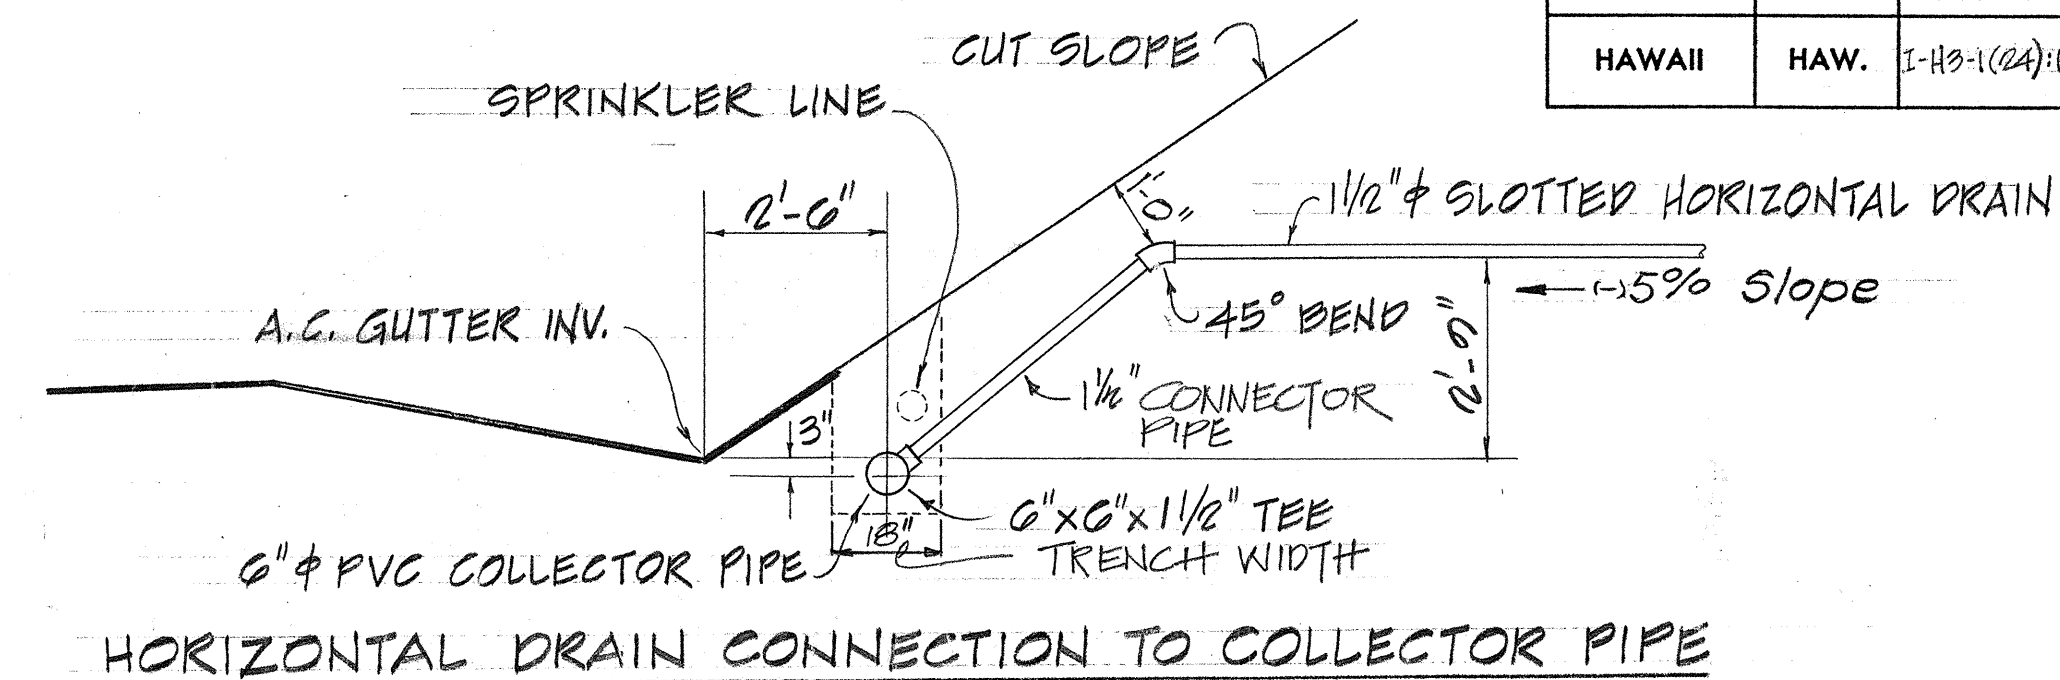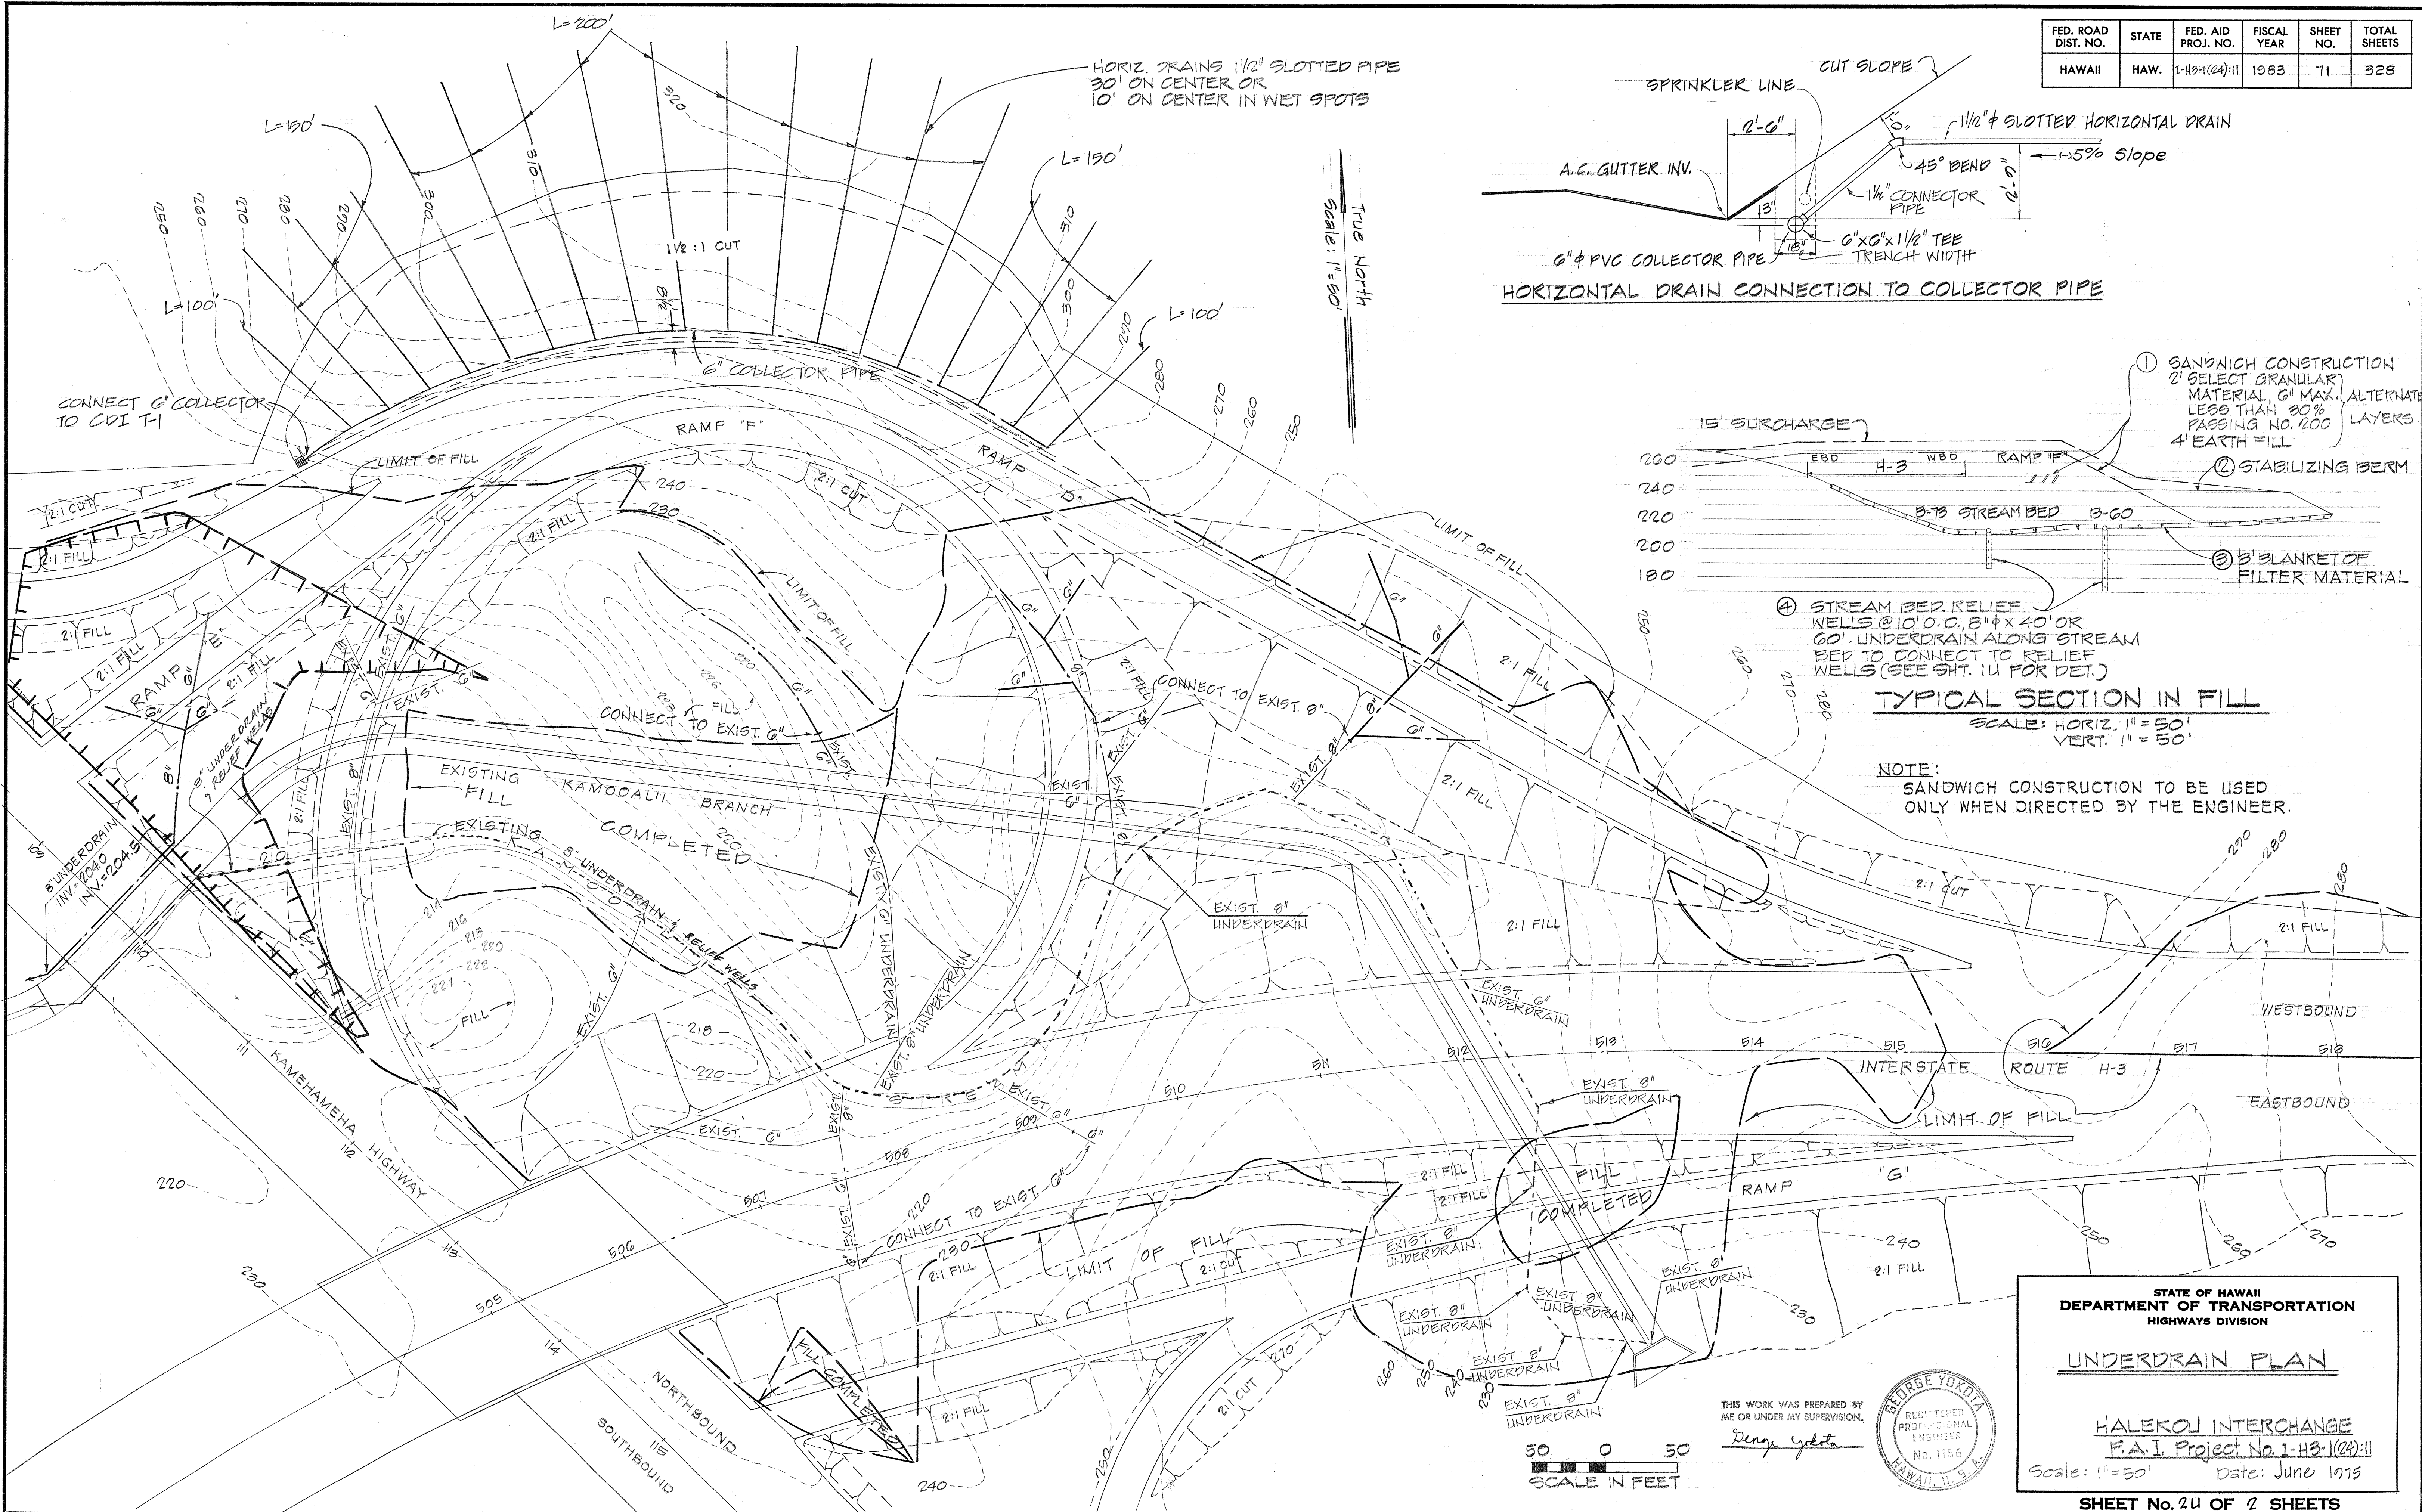

NOTE:
SANDWICH CONSTRUCTION TO BE USED
ONLY WHEN DIRECTED BY THE ENGINEER.

THIS WORK WAS PREPARED BY
ME OR UNDER MY SUPERVISION,
Dennis Yokota

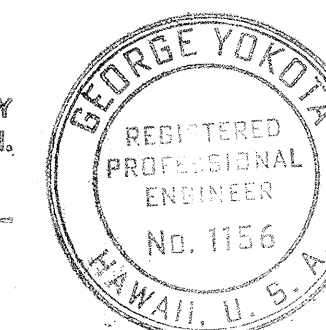

STATE OF HAWAII
DEPARTMENT OF TRANSPORTATION
HIGHWAYS DIVISION

UNDERDRAIN PLAN

HALEKOLU INTERCHANGE
F.A.I. Project No. I-183-1(24):11
Scale: 1"=50' Date: June 1975

SHEET No. 24 OF 2 SHEETS