

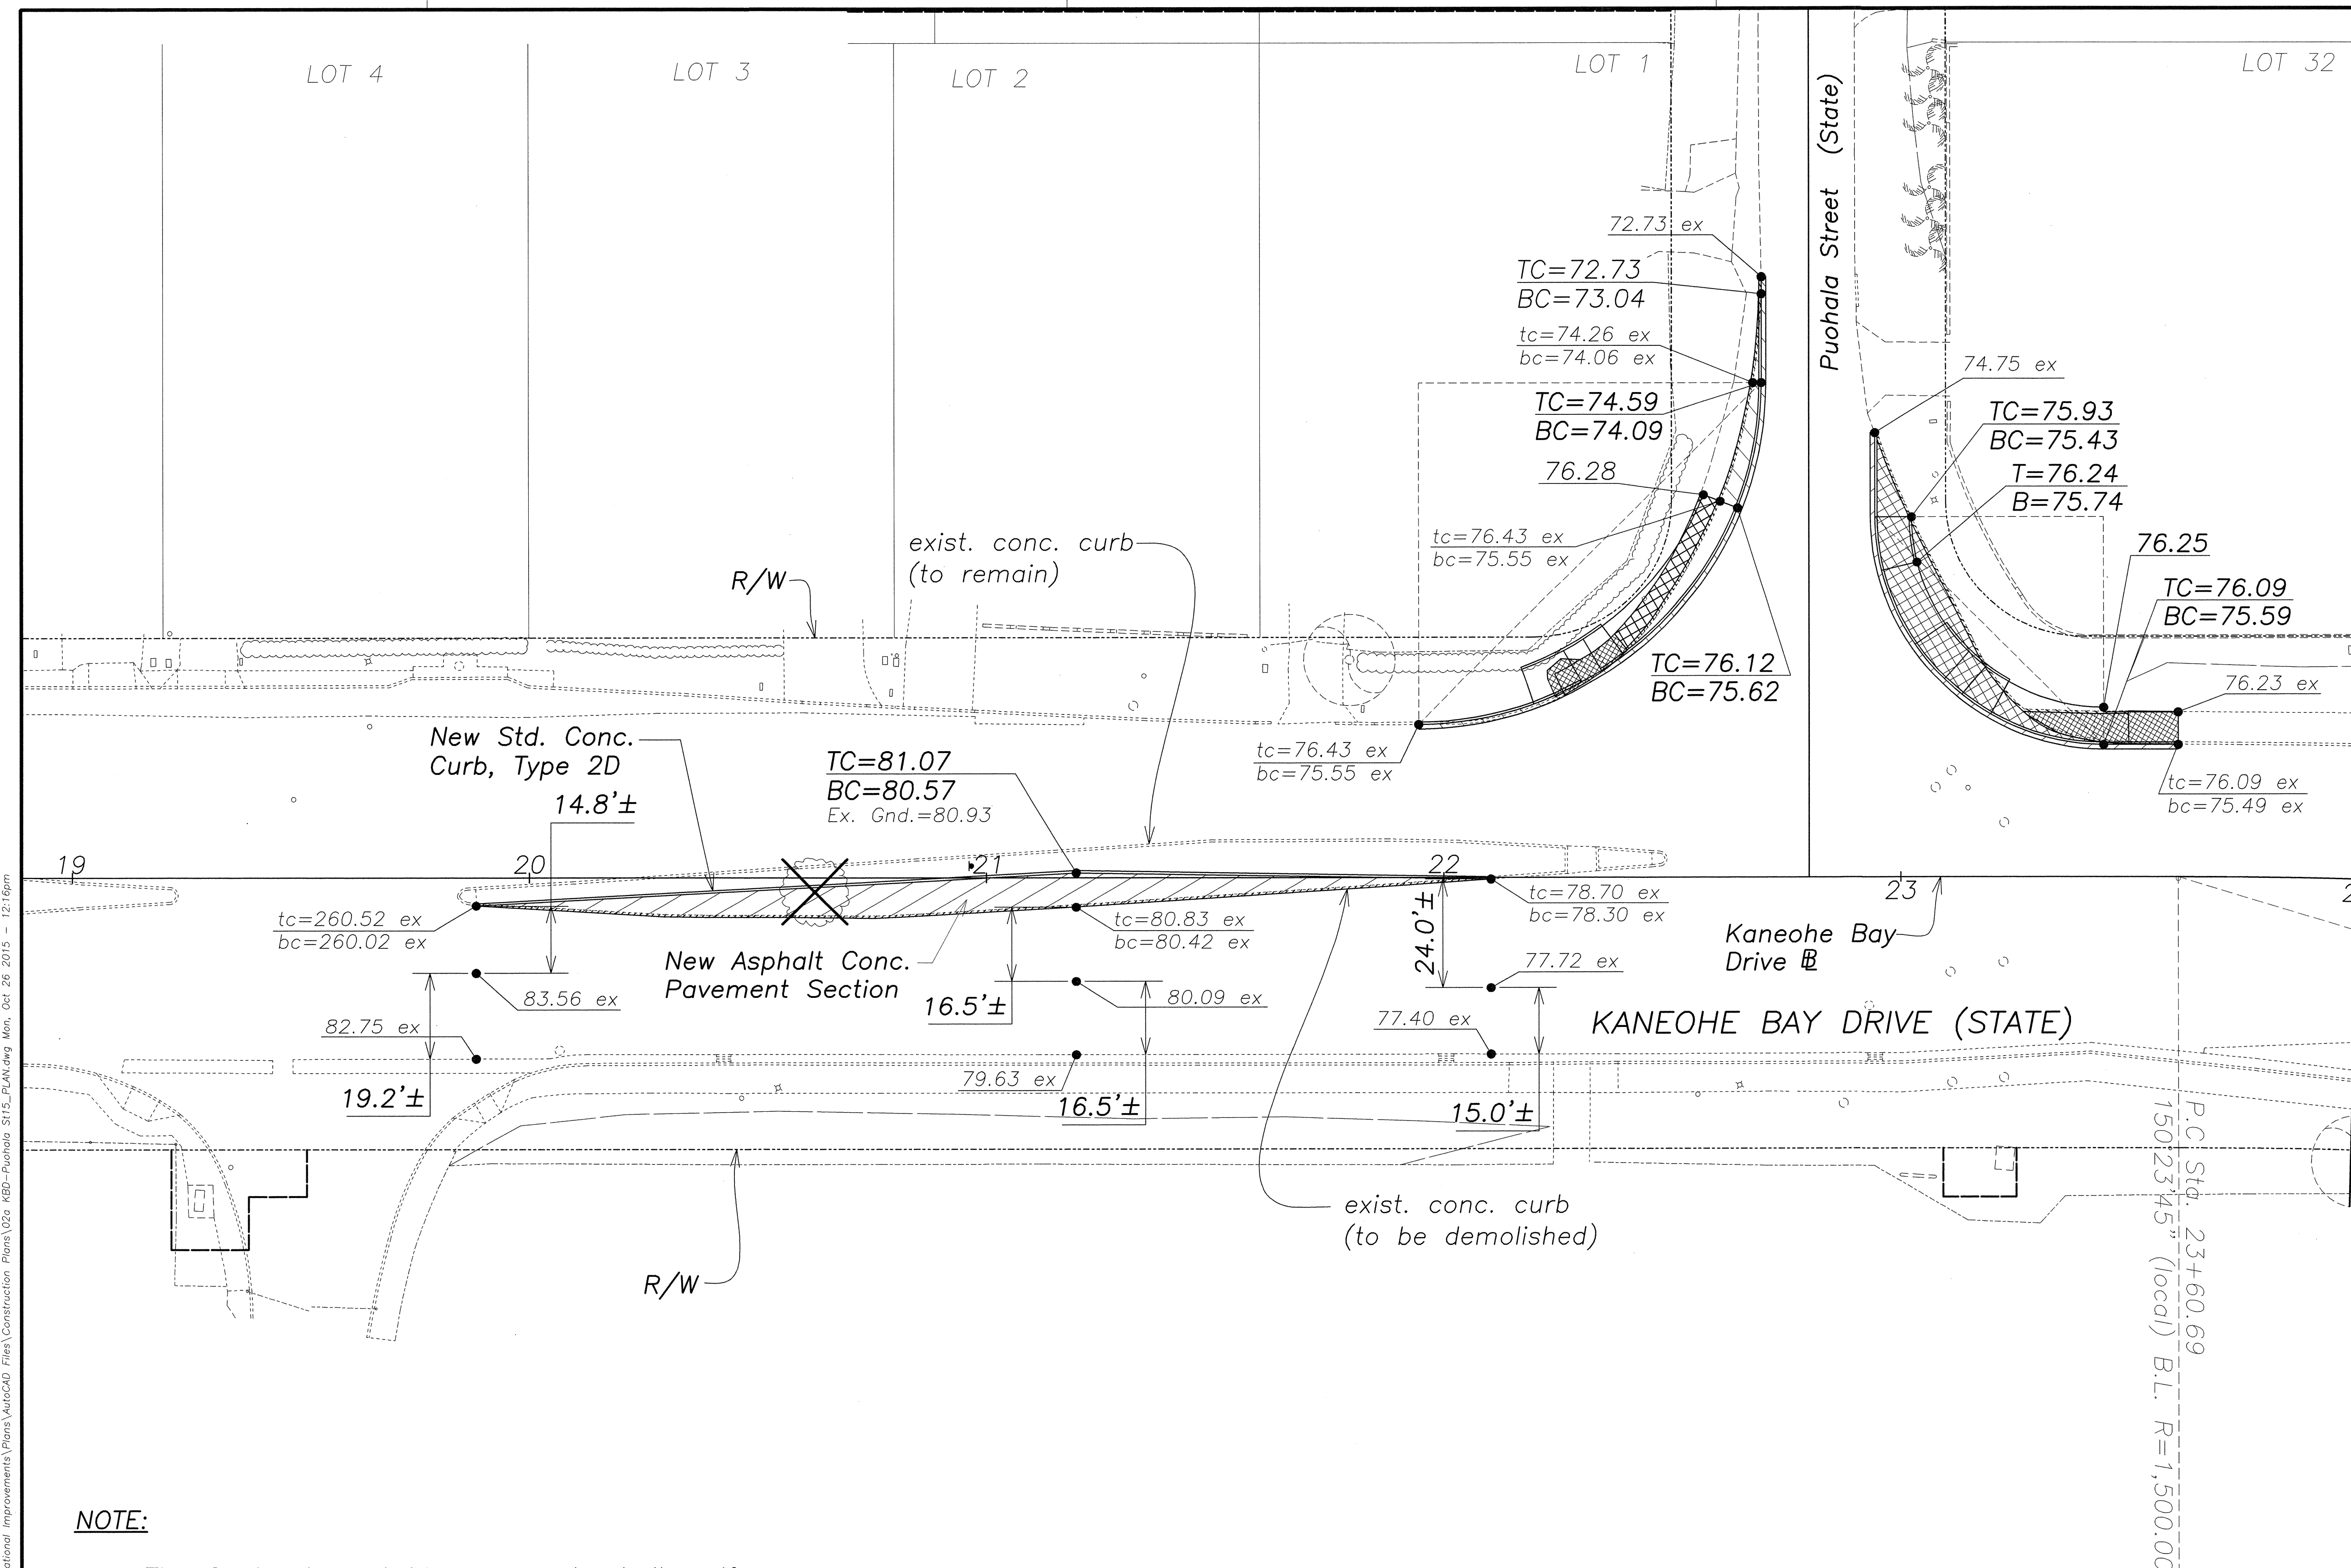


FED. ROAD DIST. NO.	STATE	PROJ. NO.	FISCAL YEAR	SHEET NO.	TOTAL SHEETS
OAHU	HAW.	HWY-0-01-13	2016	17	47

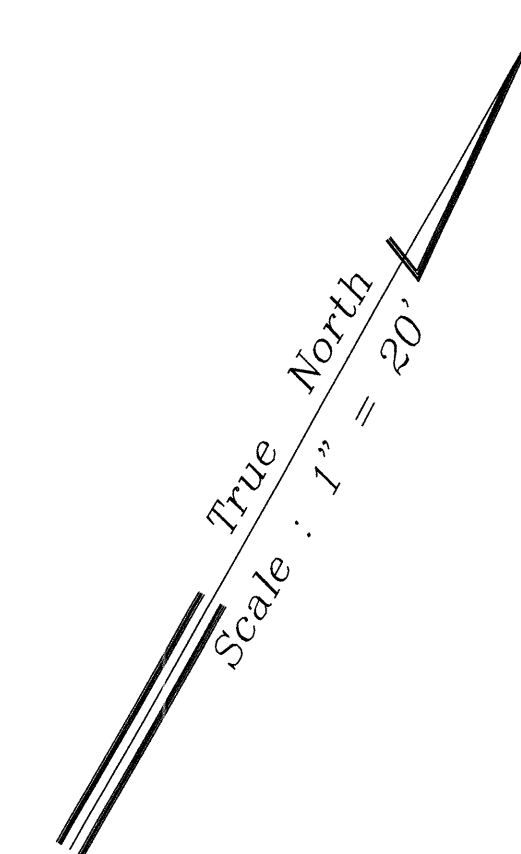


NOTE:

- The Contractor, at his own cost, shall verify the accuracy of all existing grades prior to any demolition, excavation or road scarification work and notify the Engineer, in writing, of any discrepancies.

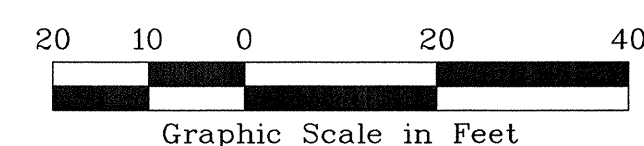

CASTLE HIGH SCHOOL

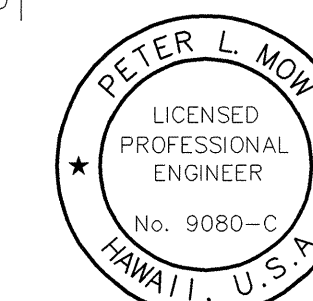


THIS WORK WAS PREPARED BY ME OR UNDER MY SUPERVISION AND CONSTRUCTION OF THIS PROJECT WILL BE UNDER MY OBSERVATION. ("OBSERVATION OF CONSTRUCTION" SHALL BE AS DEFINED IN CHAPTER 115, RULES OF THE BOARD OF PROFESSIONAL ENGINEERS, ARCHITECTS AND SURVEYORS, STATE OF HAWAII, SUBCHAPTER 1, SECTION 16-15-2, DEFINITIONS, EFFECTIVE 08/29/94). 10-25-15
Holmes
 ENGINEERS SURVEYORS HAWAII, INC.
 MY LICENSE EXPIRES: APRIL 30, 2016

STATE OF HAWAII
DEPARTMENT OF TRANSPORTATION
HIGHWAYS DIVISION


FINISH GRADE PLANS
Traffic Operational Improvements
at Various Locations
Vicinity of Kaneohe Bay Drive
and Puuhala Street
Project No. HWY-0-01-13
Scale: As Noted Date: Oct 2015
SHEET No. 1 OF 3 SHEETS

FED. ROAD DIST. NO.	STATE	PROJ. NO.	FISCAL YEAR	SHEET NO.	TOTAL SHEETS
OAHU	HAW.	HWY-0-01-13	2016	18	47

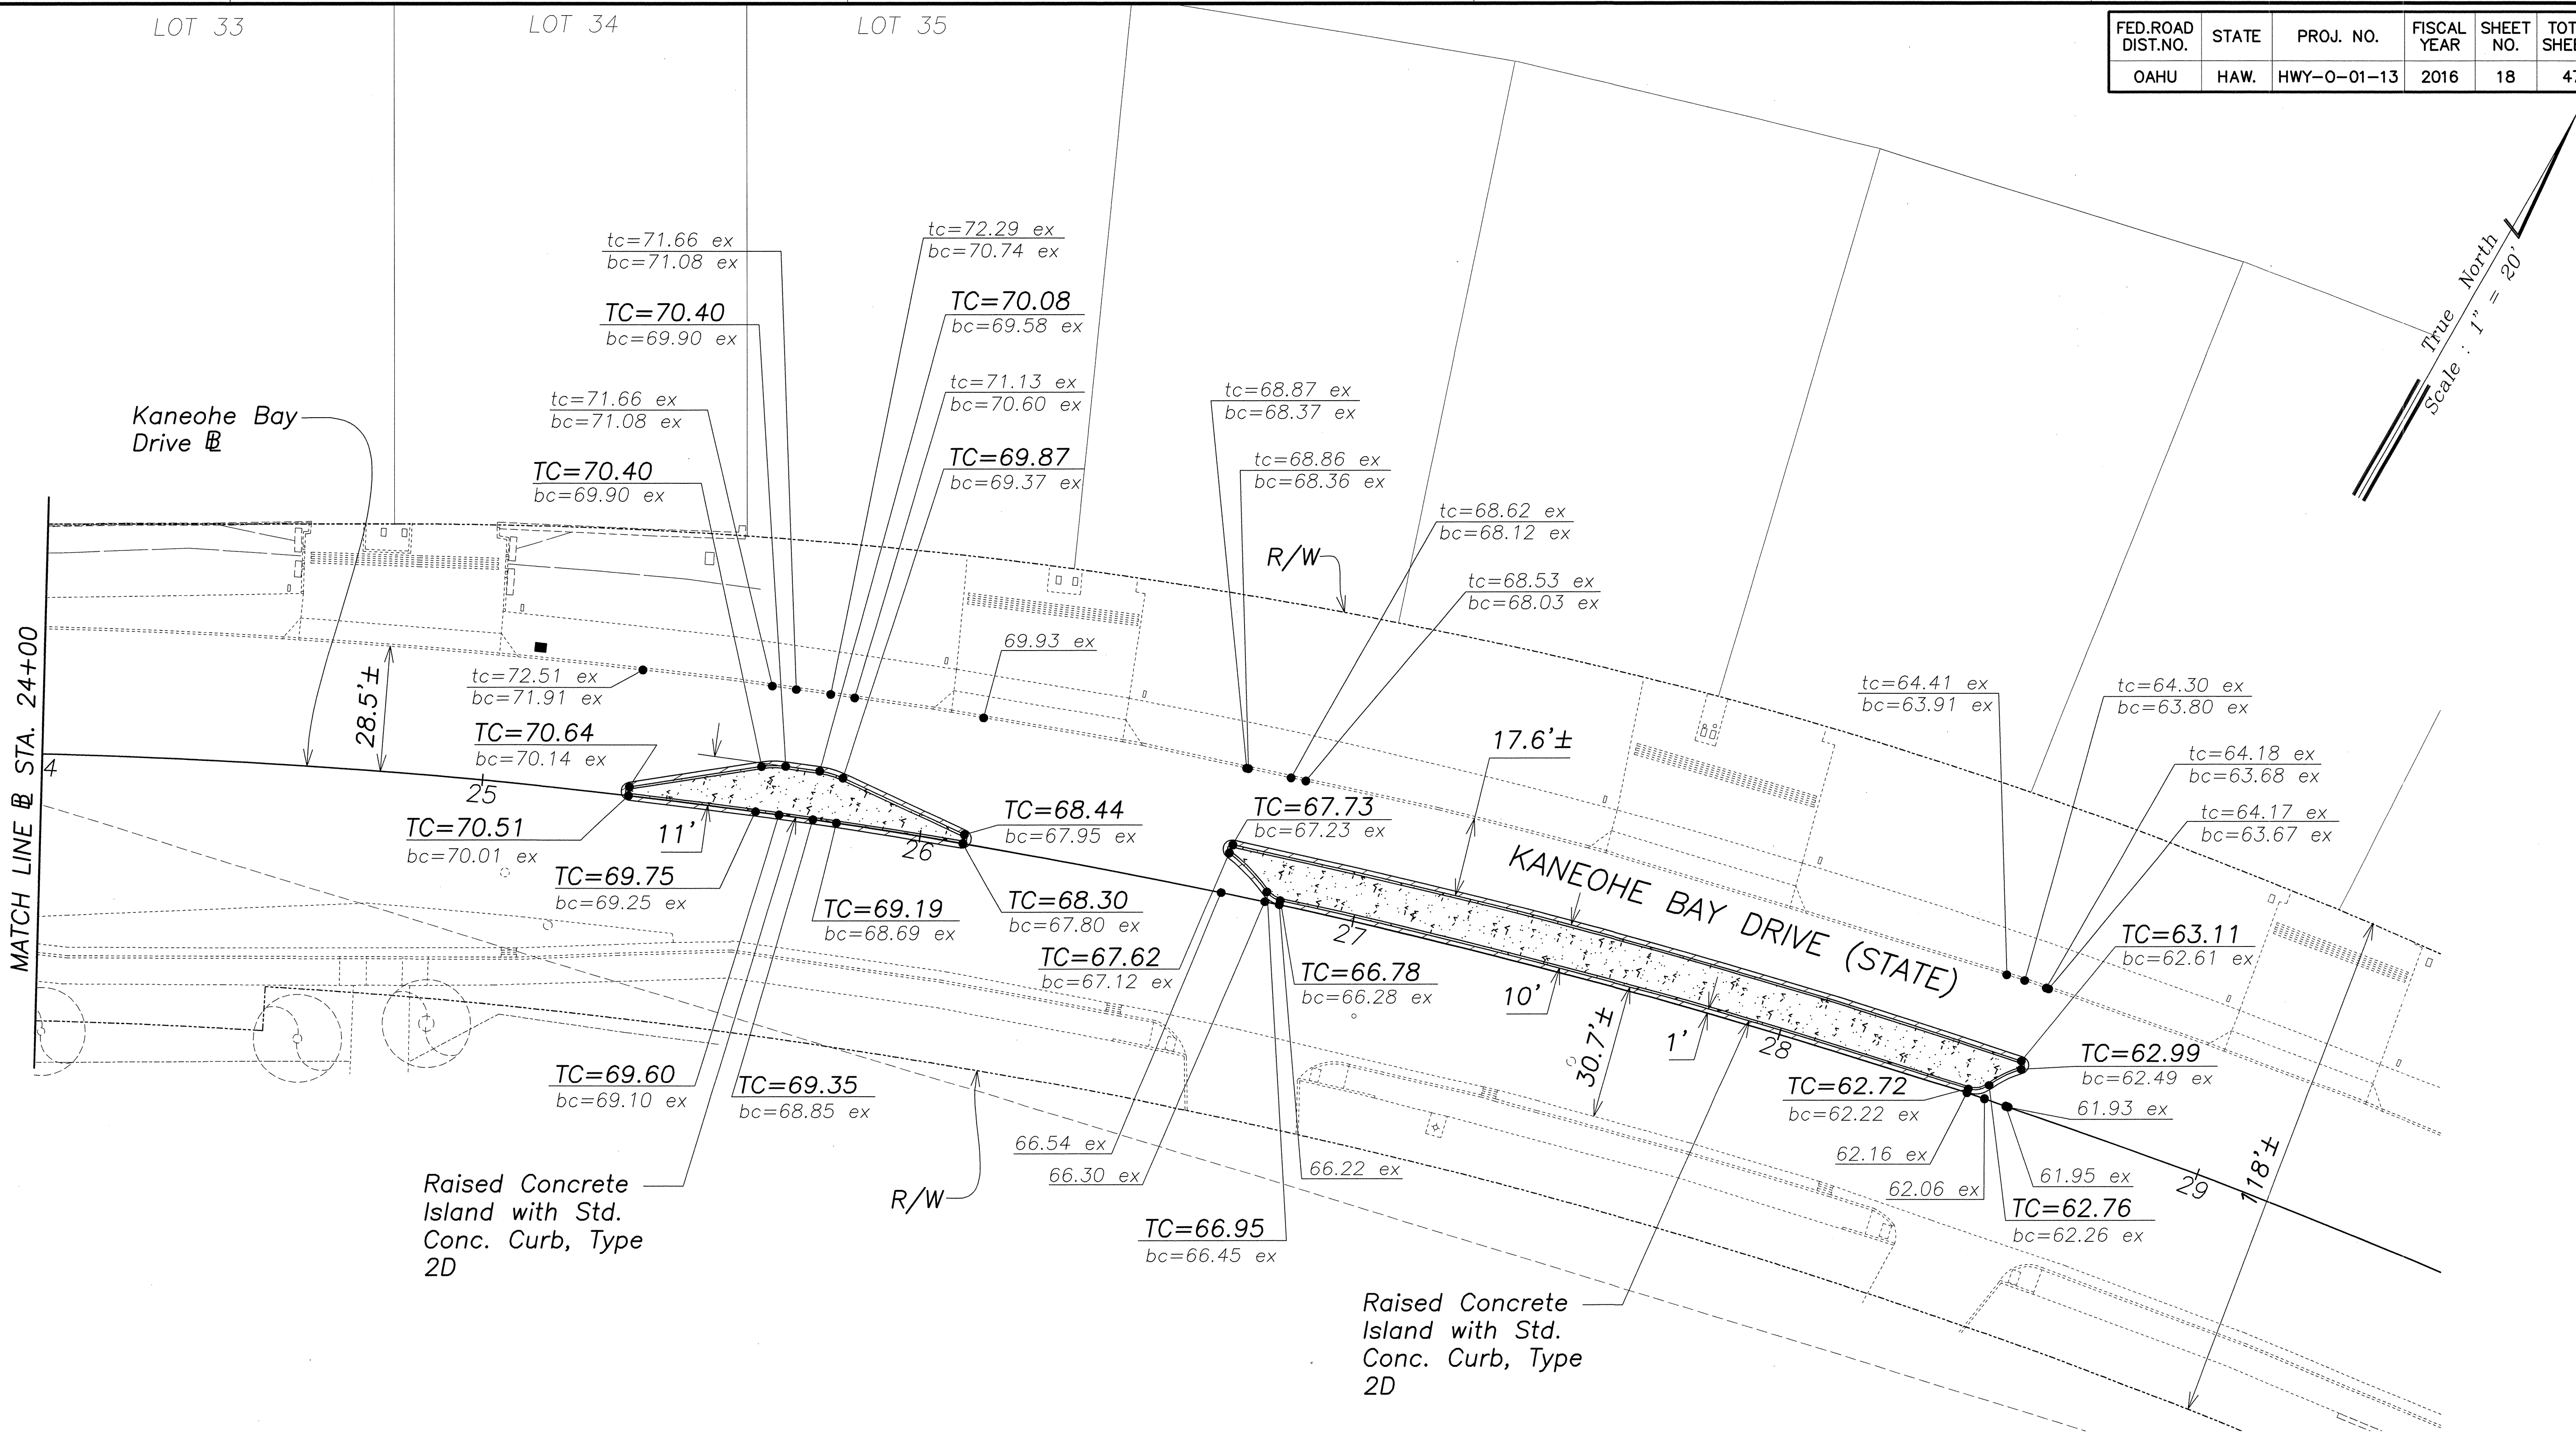

NOTE:

- The Contractor, at his own cost, shall verify the accuracy of all existing grades prior to any demolition, excavation or road scarification work and notify the Engineer, in writing, of any discrepancies.

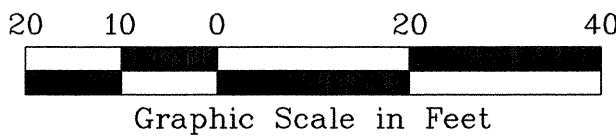

SURVEY PLOTTED BY	DATE
DRAWN BY	
TRACED BY	
DESIGNED BY	
CHECKED BY	
NO.	



THIS WORK WAS PREPARED BY ME OR UNDER MY SUPERVISION AND CONSTRUCTION OF THIS PROJECT WILL BE UNDER MY OBSERVATION ("OBSERVATION OF CONSTRUCTION" SHALL BE AS DEFINED IN CHAPTER 115, RULES OF THE BOARD OF PROFESSIONAL ENGINEERS, ARCHITECTS AND SURVEYORS, STATE OF HAWAII, SUBCHAPTER 1, SECTION 115-115-3, DEFINITIONS, EFFECTIVE 08/29/94).

Peter L. Mow

ENGINEERS SURVEYORS HAWAII, INC.
MY LICENSE EXPIRES: APRIL 30, 2016

STATE OF HAWAII
DEPARTMENT OF TRANSPORTATION
HIGHWAYS DIVISION
FINISH GRADE PLANS
Traffic Operational Improvements
at Various Locations
Vicinity of Kaneohe Bay Drive
and Puuhala Street
Project No. HWY-0-01-13
Scale: As Noted Date: Oct 2015
SHEET No. 2 OF 3 SHEETS

