



FED. ROAD DIST. NO.	STATE	PROJ. NO.	FISCAL YEAR	SHEET NO.	TOTAL SHEETS
OAHU	HAW.	HWY-0-01-13	2016	44	47

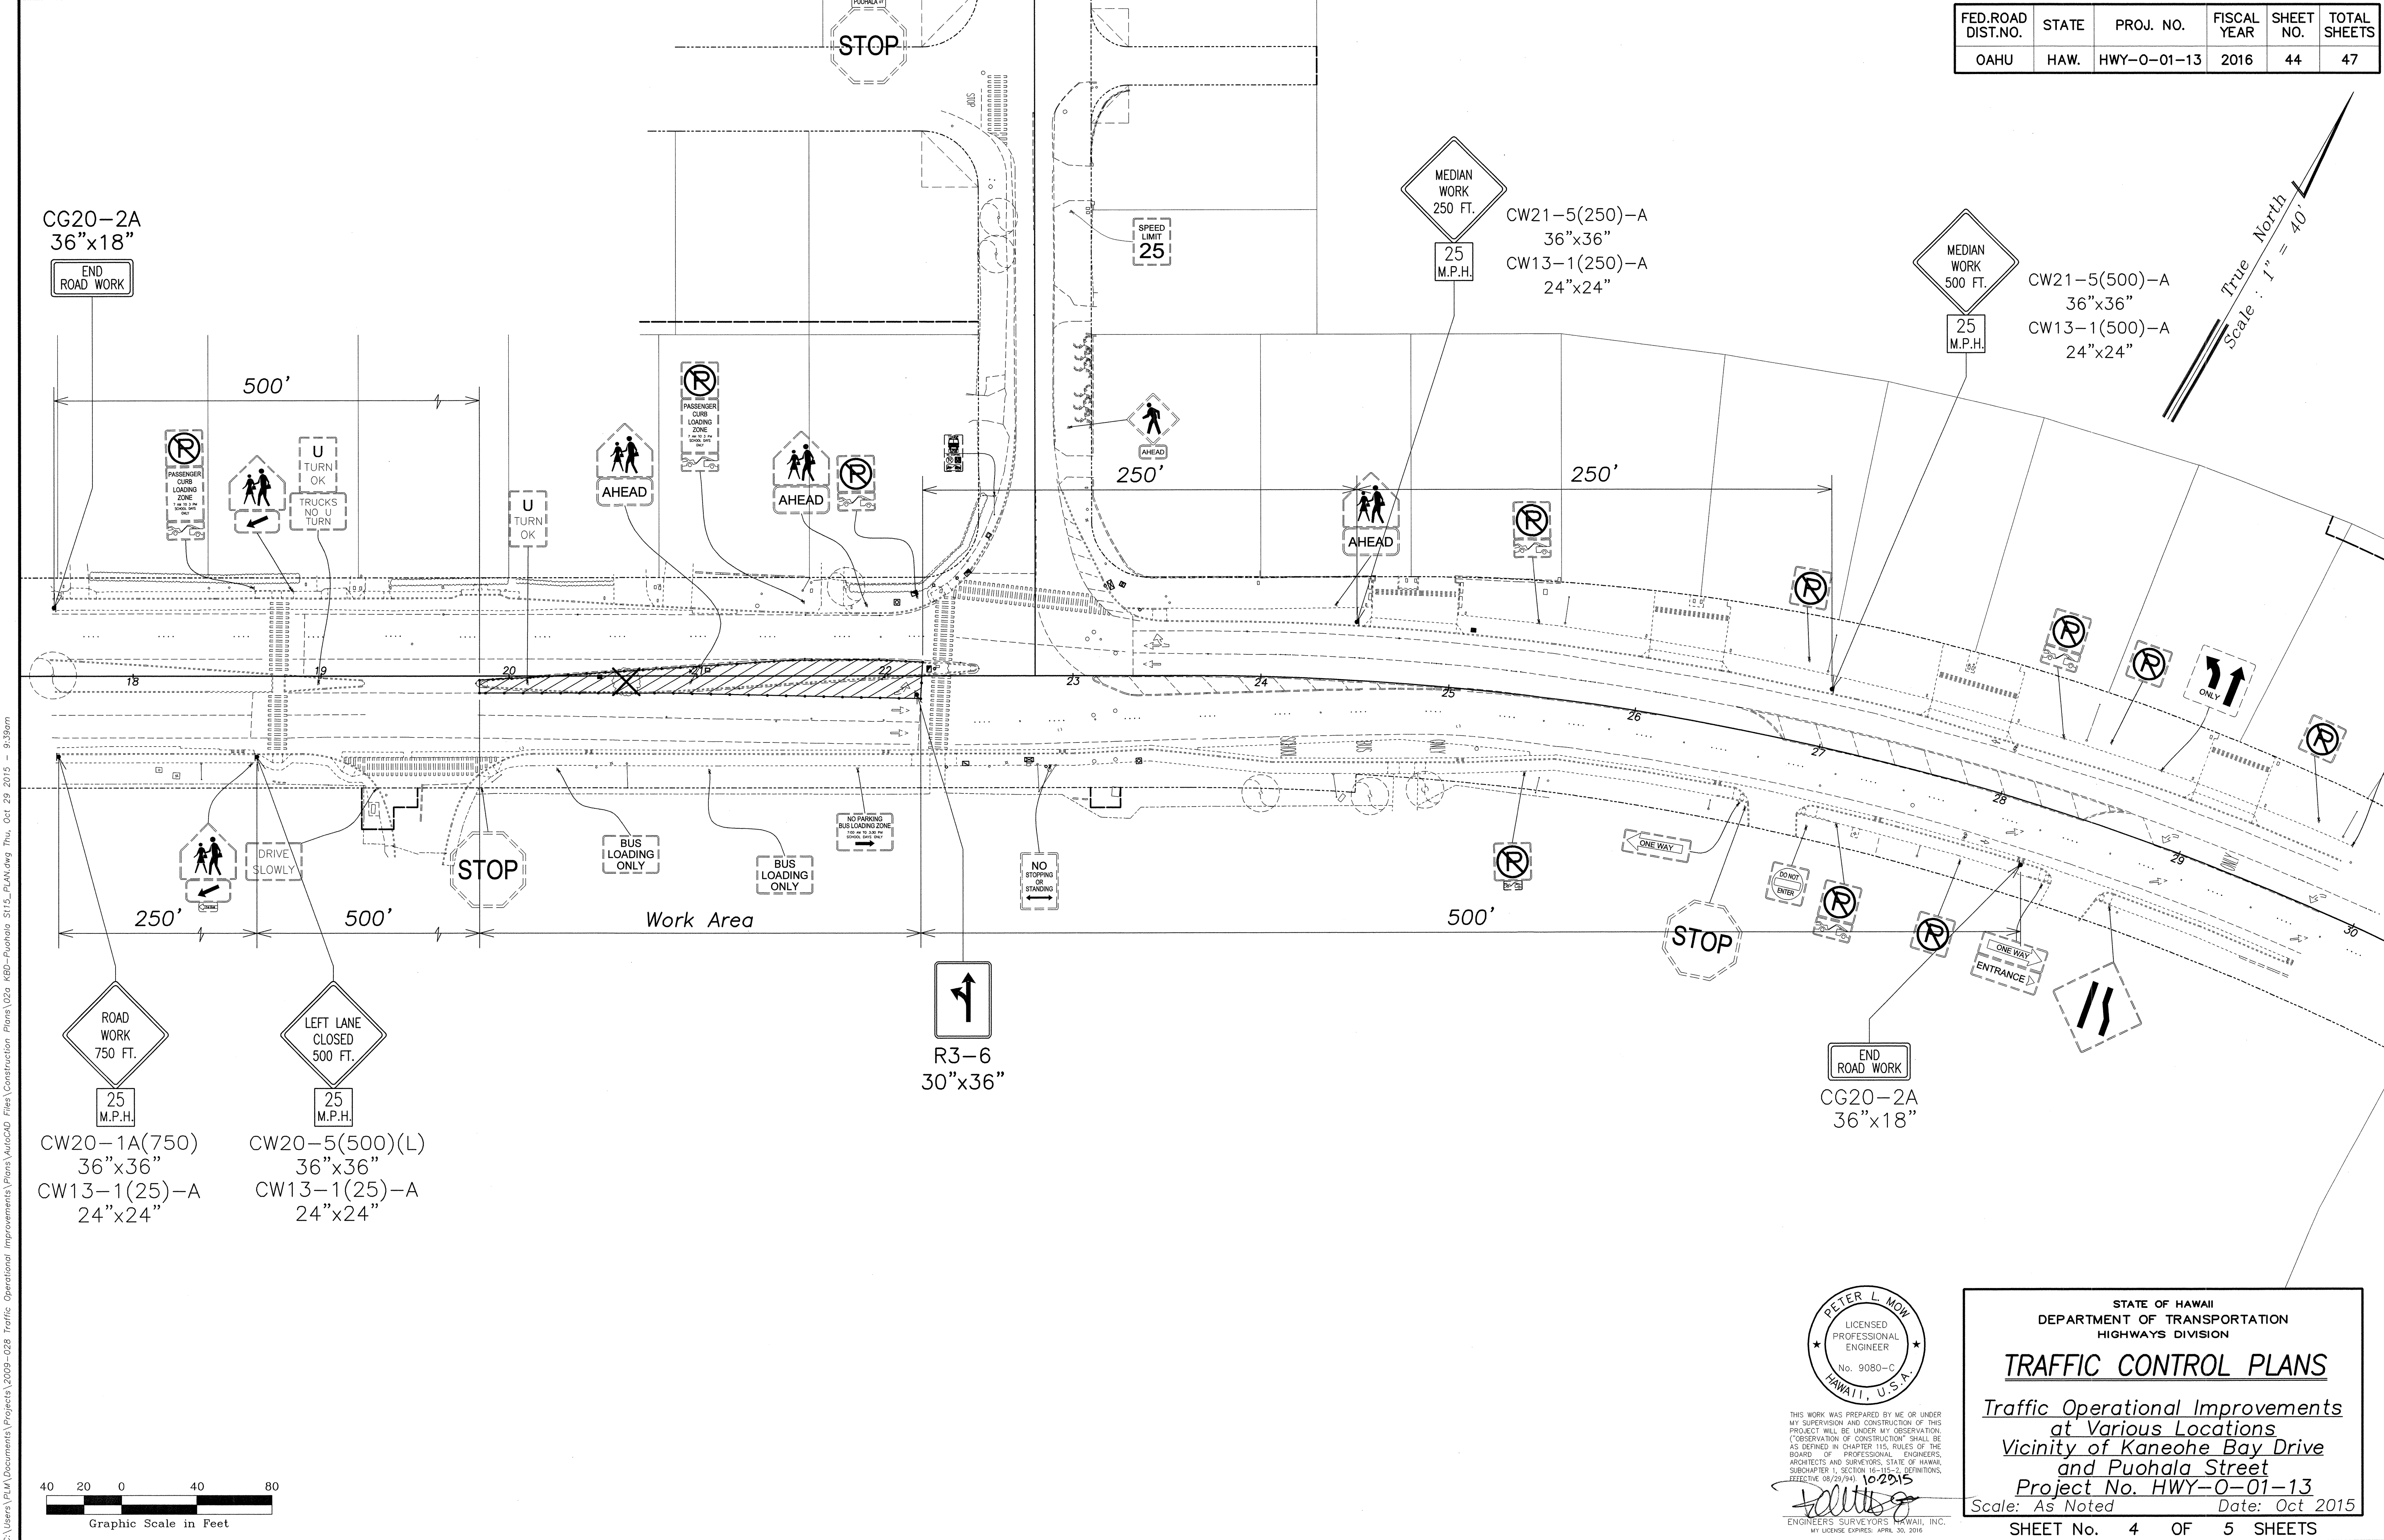

SURVEY PLotted BY	DATE
ORIGINAL PLAN	
DESIGNED BY	
TRACED BY	
NOTED BY	
CHECKED BY	
No.	

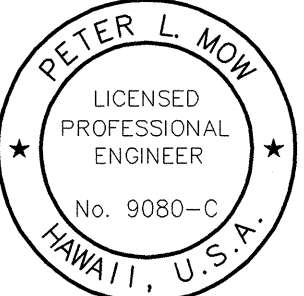

THIS WORK WAS PREPARED BY ME OR UNDER MY SUPERVISION AND CONSTRUCTION OF THIS PROJECT WILL BE UNDER MY OBSERVATION. ("OBSERVATION OF CONSTRUCTION" SHALL BE AS DEFINED IN CHAPTER 115, RULES OF THE BOARD OF PROFESSIONAL ENGINEERS, ARCHITECTS AND SURVEYORS, STATE OF HAWAII, SUBCHAPTER 1, SECTION 16-115-1, EDITION EFFECTIVE 08/29/94) 10/2015
PETER L. MOW
ENGINEERS SURVEYORS, HAWAII, INC.
MY LICENSE EXPIRES: APRIL 30, 2016

STATE OF HAWAII
DEPARTMENT OF TRANSPORTATION
HIGHWAYS DIVISION

TRAFFIC CONTROL PLANS


*Traffic Operational Improvements
at Various Locations
Vicinity of Kaneohe Bay Drive
and Puohala Street
Project No. HWY-0-01-13*

Scale: As Noted Date: Oct 2015

SHEET No. 4 OF 5 SHEETS


FED. ROAD DIST. NO.	STATE	PROJ. NO.	FISCAL YEAR	SHEET NO.	TOTAL SHEETS
OAHU	HAW.	HWY-0-01-13	2016	46	47

True North
Scale: 1" = 40'

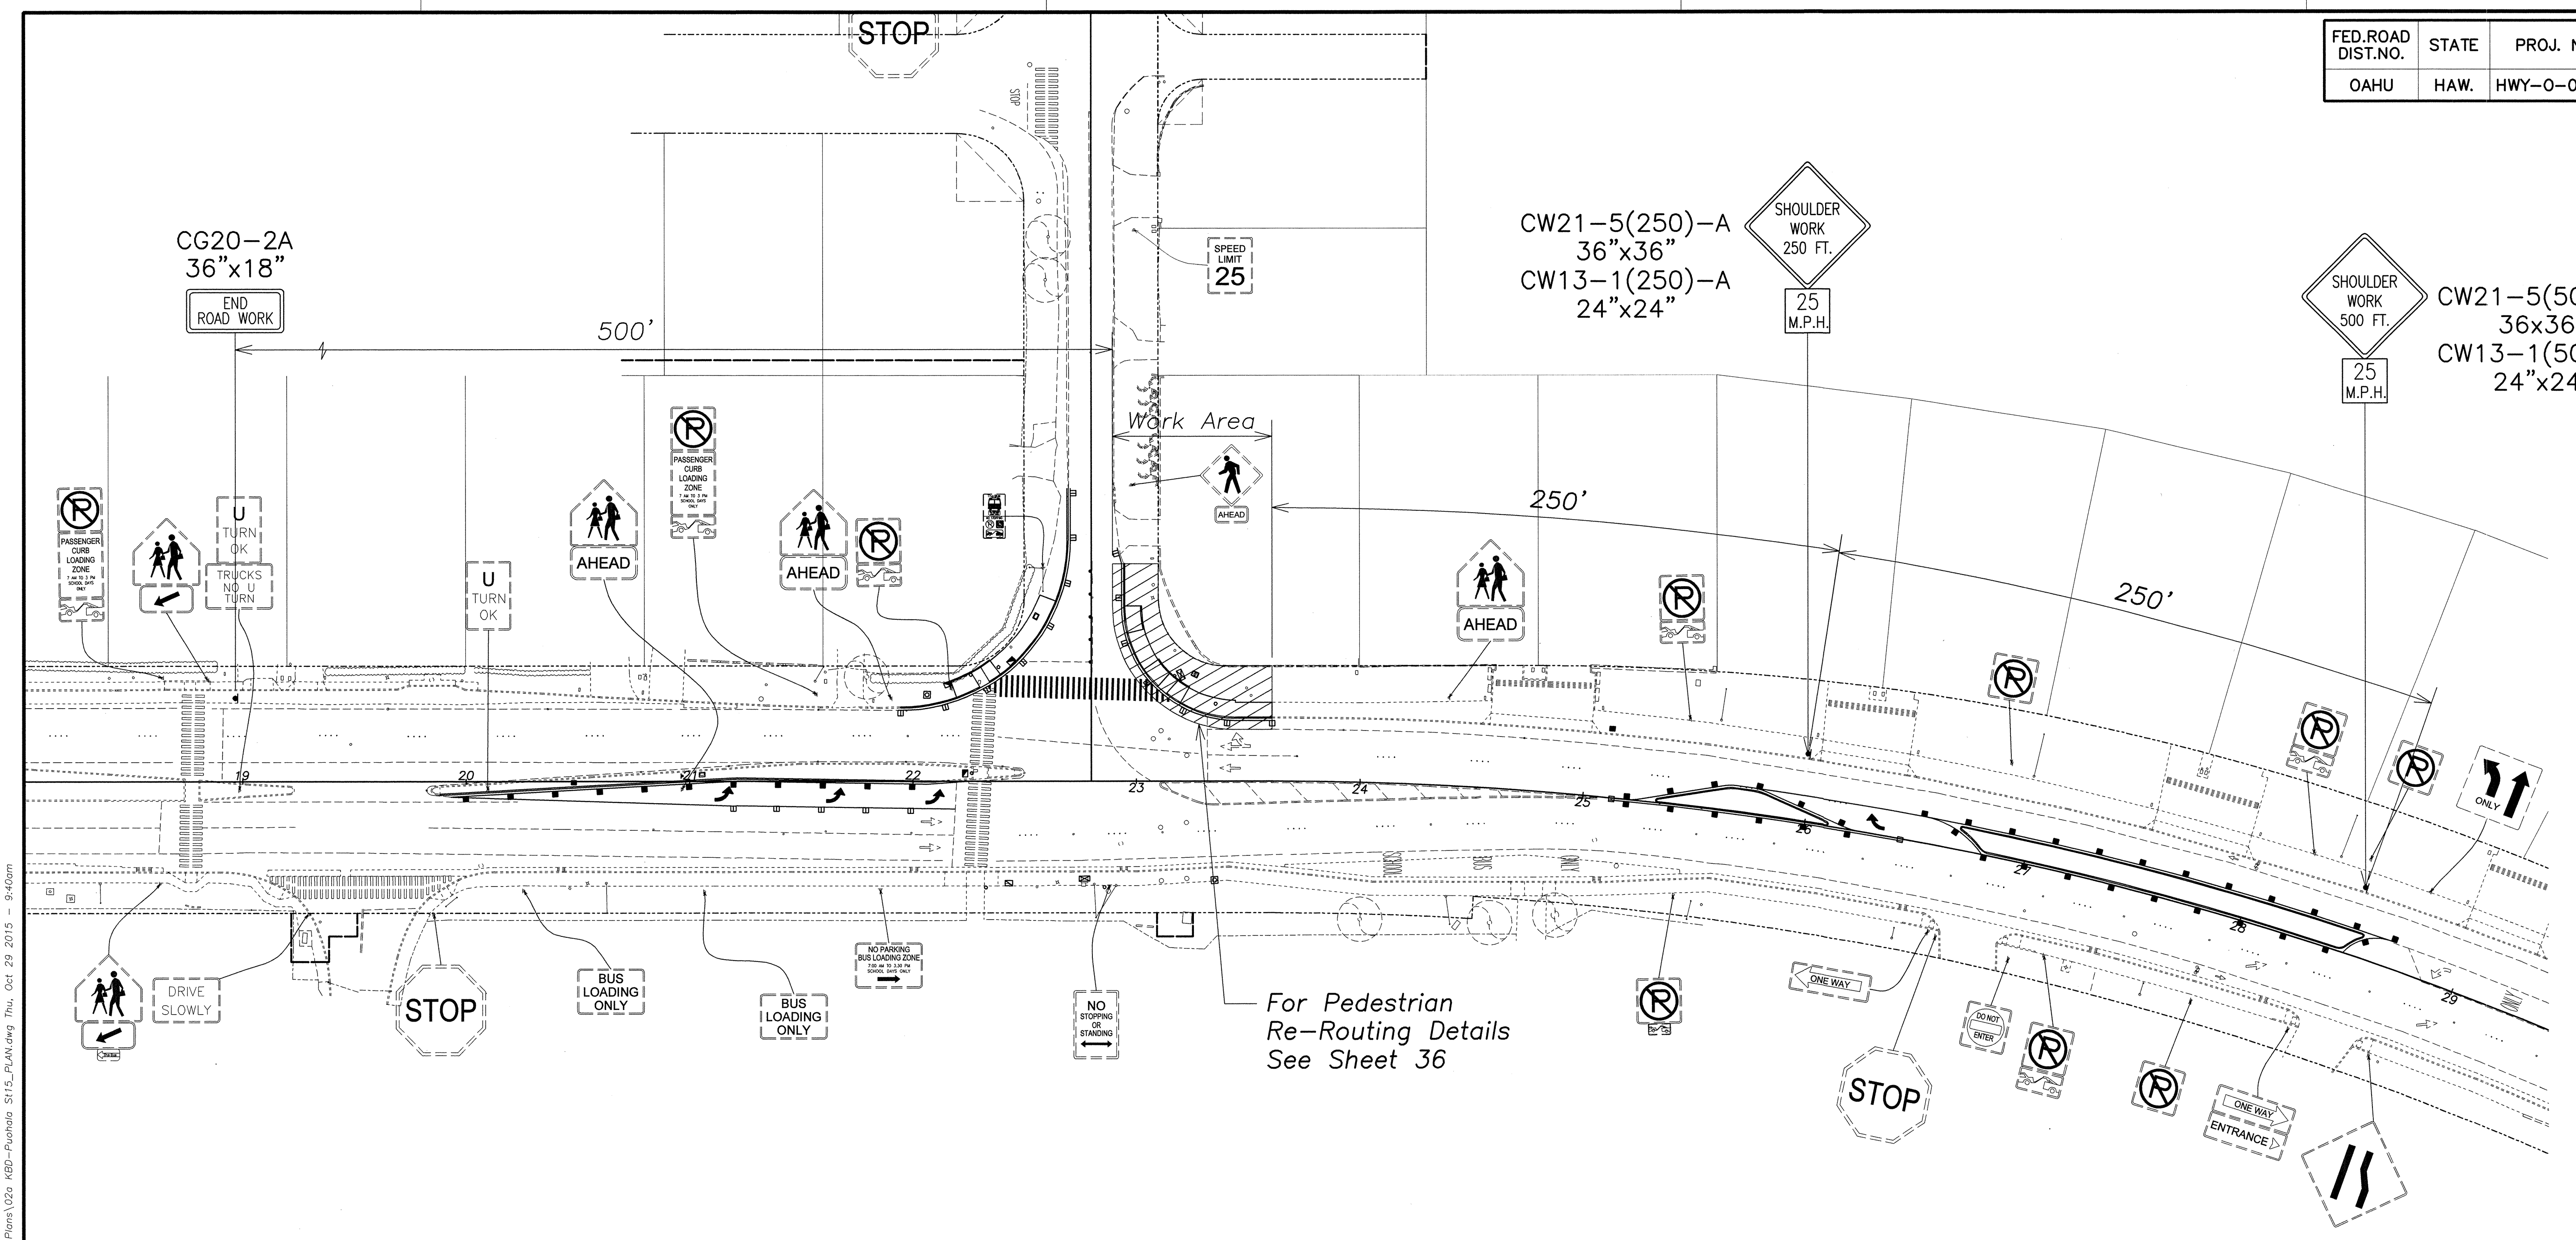

SURVEY PLOTTED BY	DATE
DRAWN BY	
DESIGNED BY	
QUANTITIES BY	
CHECKED BY	

No. _____

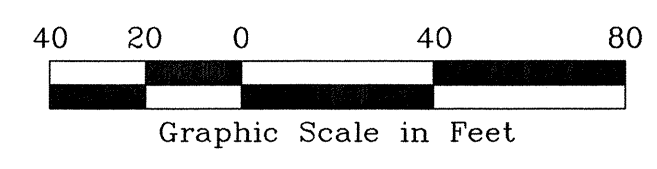

PETER L. MOW
LICENSED PROFESSIONAL ENGINEER
No. 9080-C
HAWAII, U.S.A.

THIS WORK WAS PREPARED BY ME OR UNDER MY SUPERVISION AND CONSTRUCTION OF THIS PROJECT WILL BE UNDER MY OBSERVATION. ("OBSERVATION OF CONSTRUCTION" SHALL BE AS DEFINED IN CHAPTER 115, RULES OF THE BOARD OF PROFESSIONAL ENGINEERS, ARCHITECTS AND SURVEYORS, STATE OF HAWAII, SUBCHAPTER 1, SECTION 16-115-2, DEFINITIONS, EFFECTIVE 08/29/94)

10-23-15
[Signature]
ENGINEERS SURVEYORS HAWAII, INC.
MY LICENSE EXPIRES: APRIL 30, 2016

STATE OF HAWAII
DEPARTMENT OF TRANSPORTATION
HIGHWAYS DIVISION

TRAFFIC CONTROL PLANS

*Traffic Operational Improvements
at Various Locations
Vicinity of Kaneohe Bay Drive
and Puohala Street
Project No. HWY-0-01-13*

Scale: As Noted Date: Oct 2015

SHEET No. 5 OF 5 SHEETS