



FED. ROAD DIST. NO.	STATE	PROJ. NO.	FISCAL YEAR	SHEET NO.	TOTAL SHEETS
HAWAII	HAW.	A-90-01-66 90A-02-68	1967	2	4

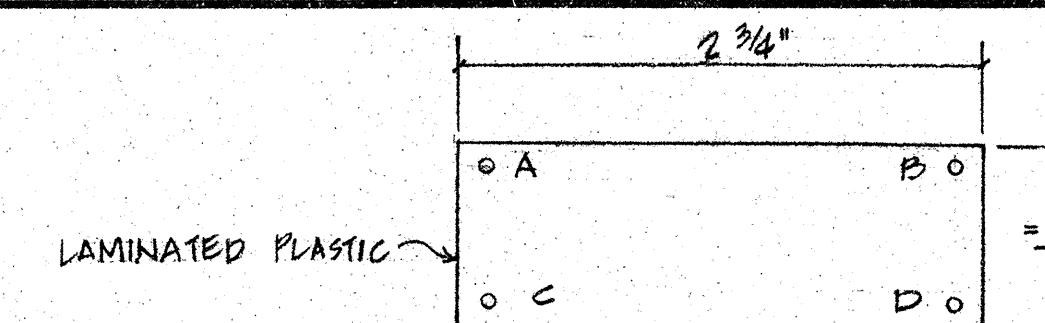

A = CONTRACT NO. (OBTAIN FROM STATE OR HECO)
B = LT. NO FROM STATE.
C = H-400
D = III

IDENTIFICATION TAG N.T.S

1. ATTACH TAG TO POLE WITH 40 ALUMINUM NAILS. AT 6' ABOVE GRADE.
2. LETTERS TO BE NO. 5 REDUCTION. 1/8" ENGRAVED OR STENCILED.

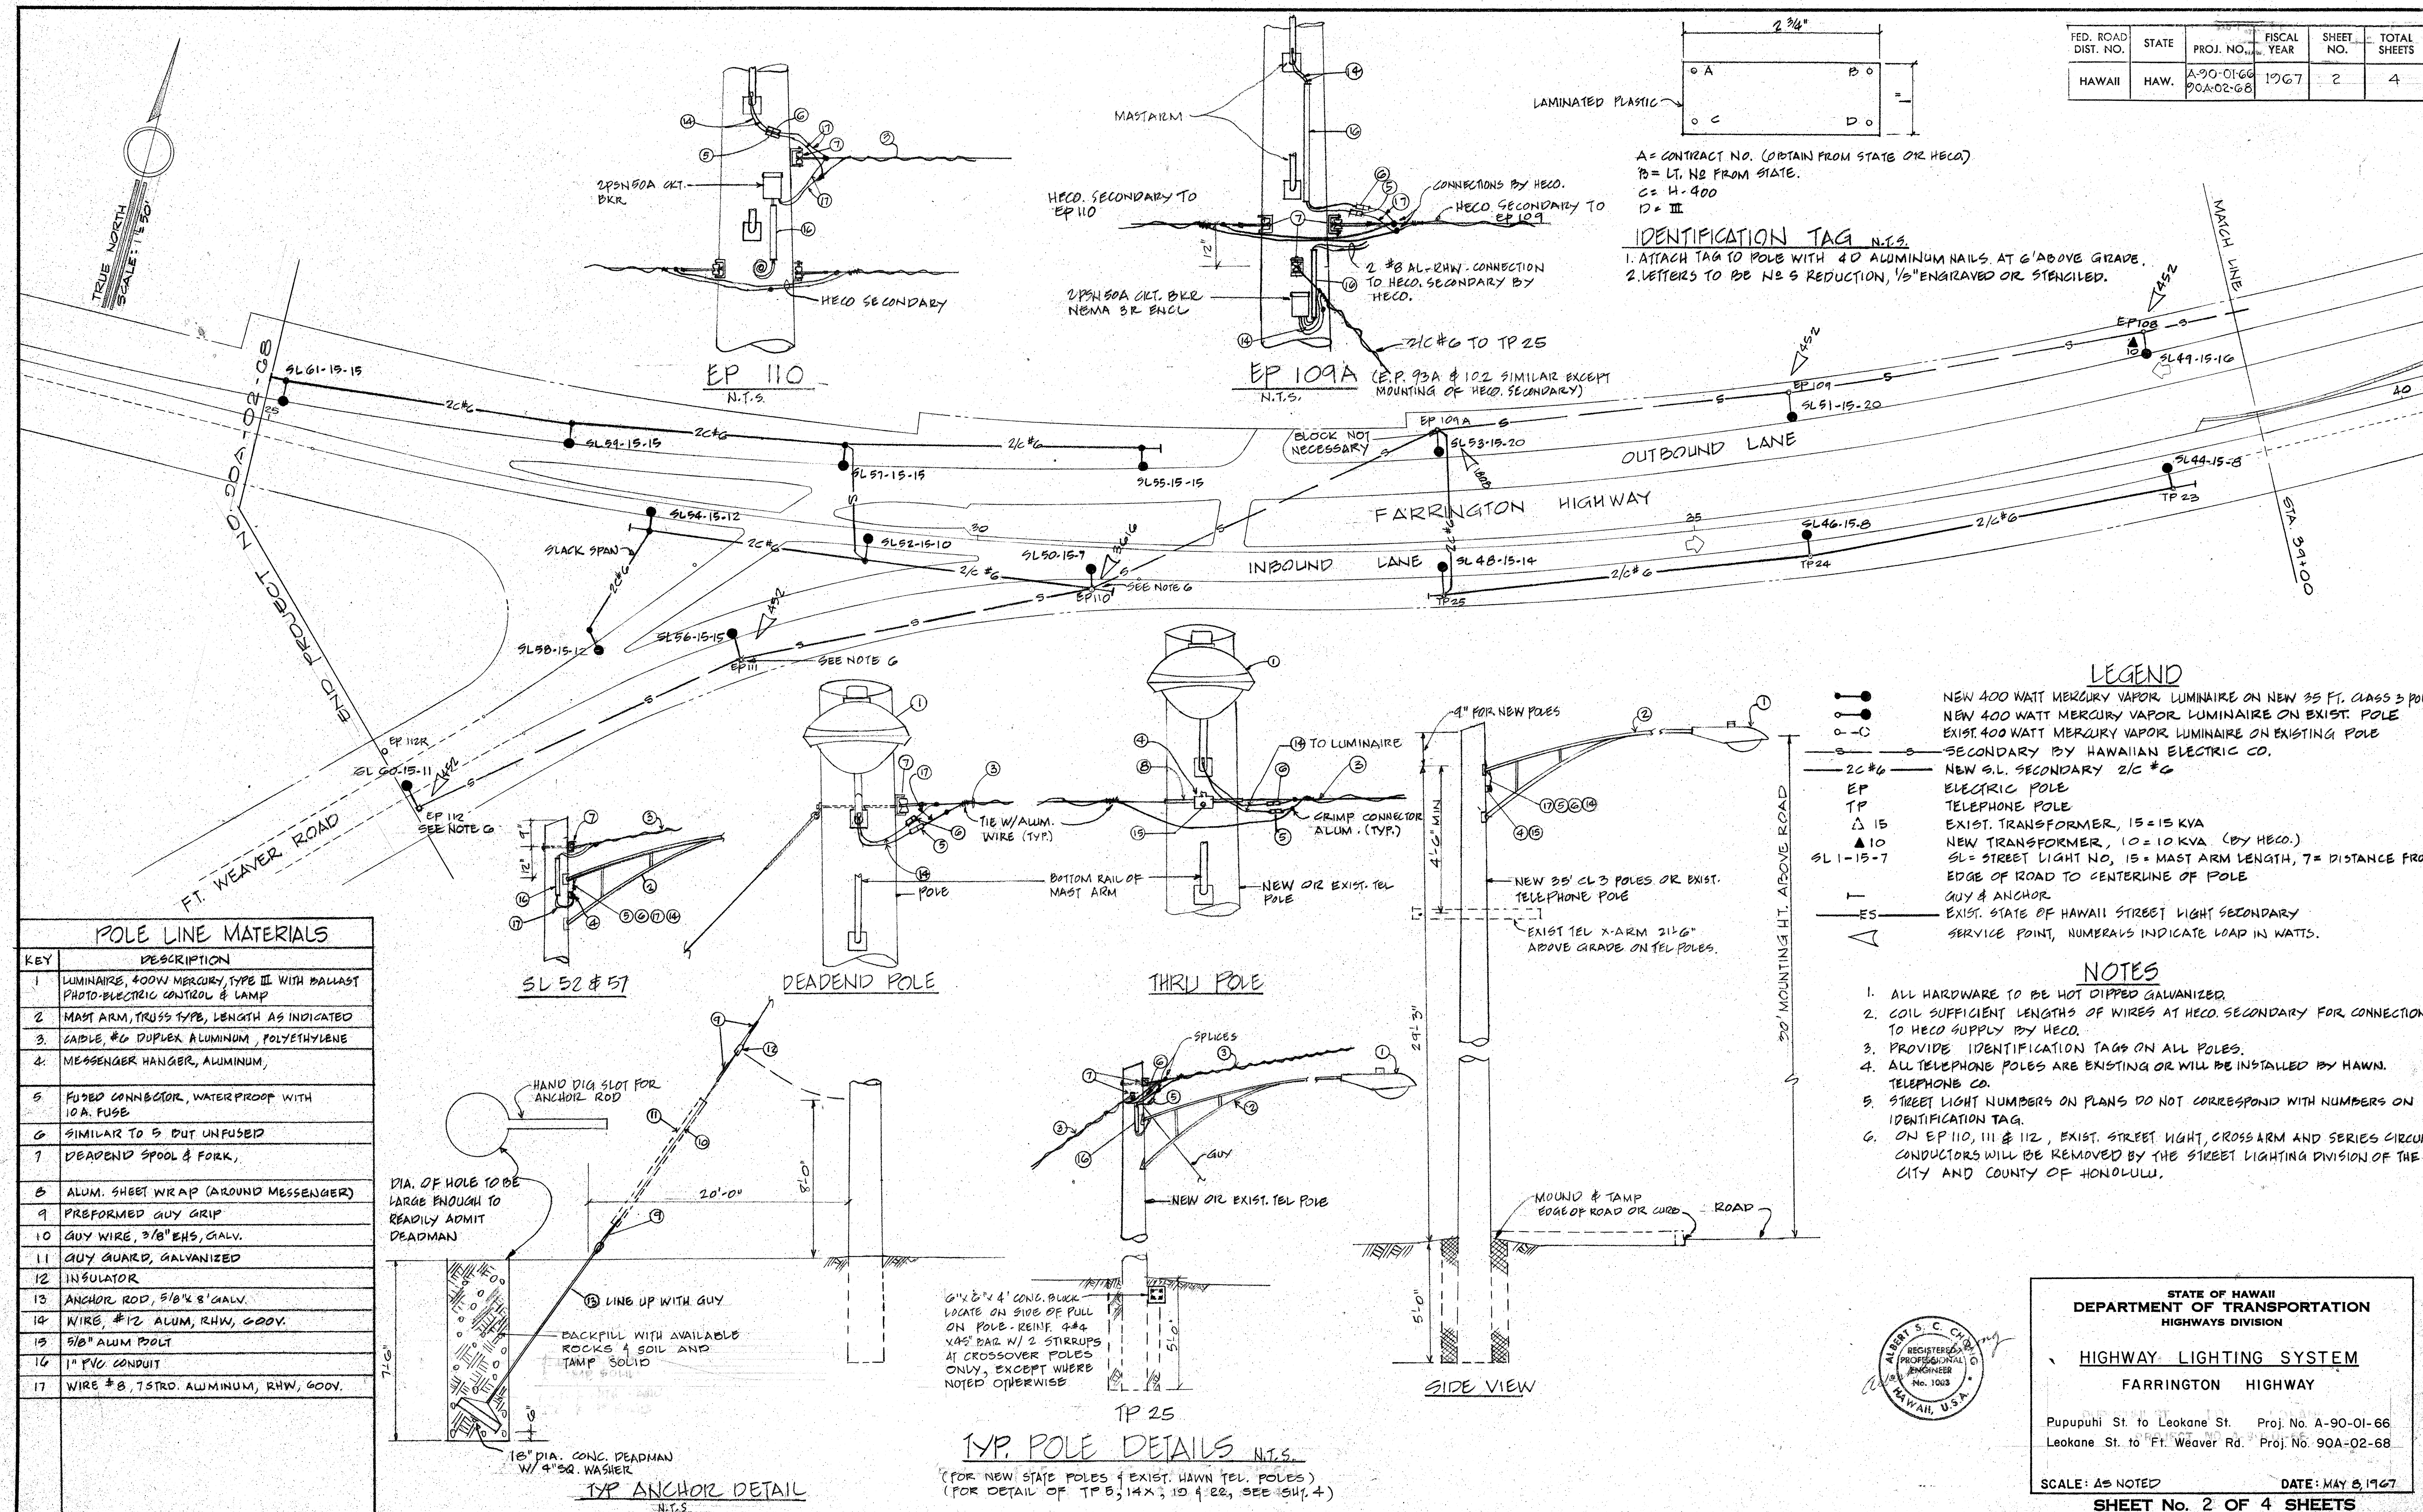

POLE LINE MATERIALS	
KEY	DESCRIPTION
1	LUMINAIRE, 400W MERCURY, TYPE III WITH BALLAST PHOTO-ELECTRIC CONTROL & LAMP
2	MAST ARM, TRUSS TYPE, LENGTH AS INDICATED
3.	CABLE, #6 DUPLEX ALUMINUM, POLYETHYLENE
4.	MESSANGER HANGER, ALUMINUM,
5	FUSED CONNBSCTOR, WATERPROOF WITH 10 A. FUSE
6	SIMILAR TO 5 BUT UNFUSED
7	DEADEND SPOOL & FORK,
8	ALUM. SHEET WRAP (AROUND MESSANGER)
9	PREFORMED GUY GRIP
10	GUY WIRE, 3/8" EHS, GALV.
11	GUY GUARD, GALVANIZED
12	INSULATOR
13	ANCHOR ROD, 5/8" X 8' GALV.
14	N/WIRE, #12 ALUM, RHW, 600V.
15	5/8" ALUM BOLT
16	1" PVC CONDUIT
17	WIRE #8, TSTD. ALUMINUM, RHW, 600V.

PLAN	DRAWN BY _____
	TRACED BY _____
NOTE BOOK	DESIGNED BY _____
	QUANTITIES BY _____
No. _____	CHECKED BY _____

.....

DS-23-