
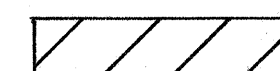
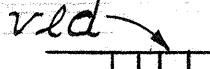


FED. ROAD DIST. NO.	STATE	PROJ. NO.	FISCAL YEAR	SHEET NO.	TOTAL SHEETS
HAWAII	HAW.	9000A-01-80M	1980	3	12

LEGEND

-  Resurfacing Limits. Exact Limits to be determined by the Engineer.
-  Reconstruction of Weakened Areas. Exact Limits to be determined by the Engineer.
-  Existing Vehicle Loop Detectors.

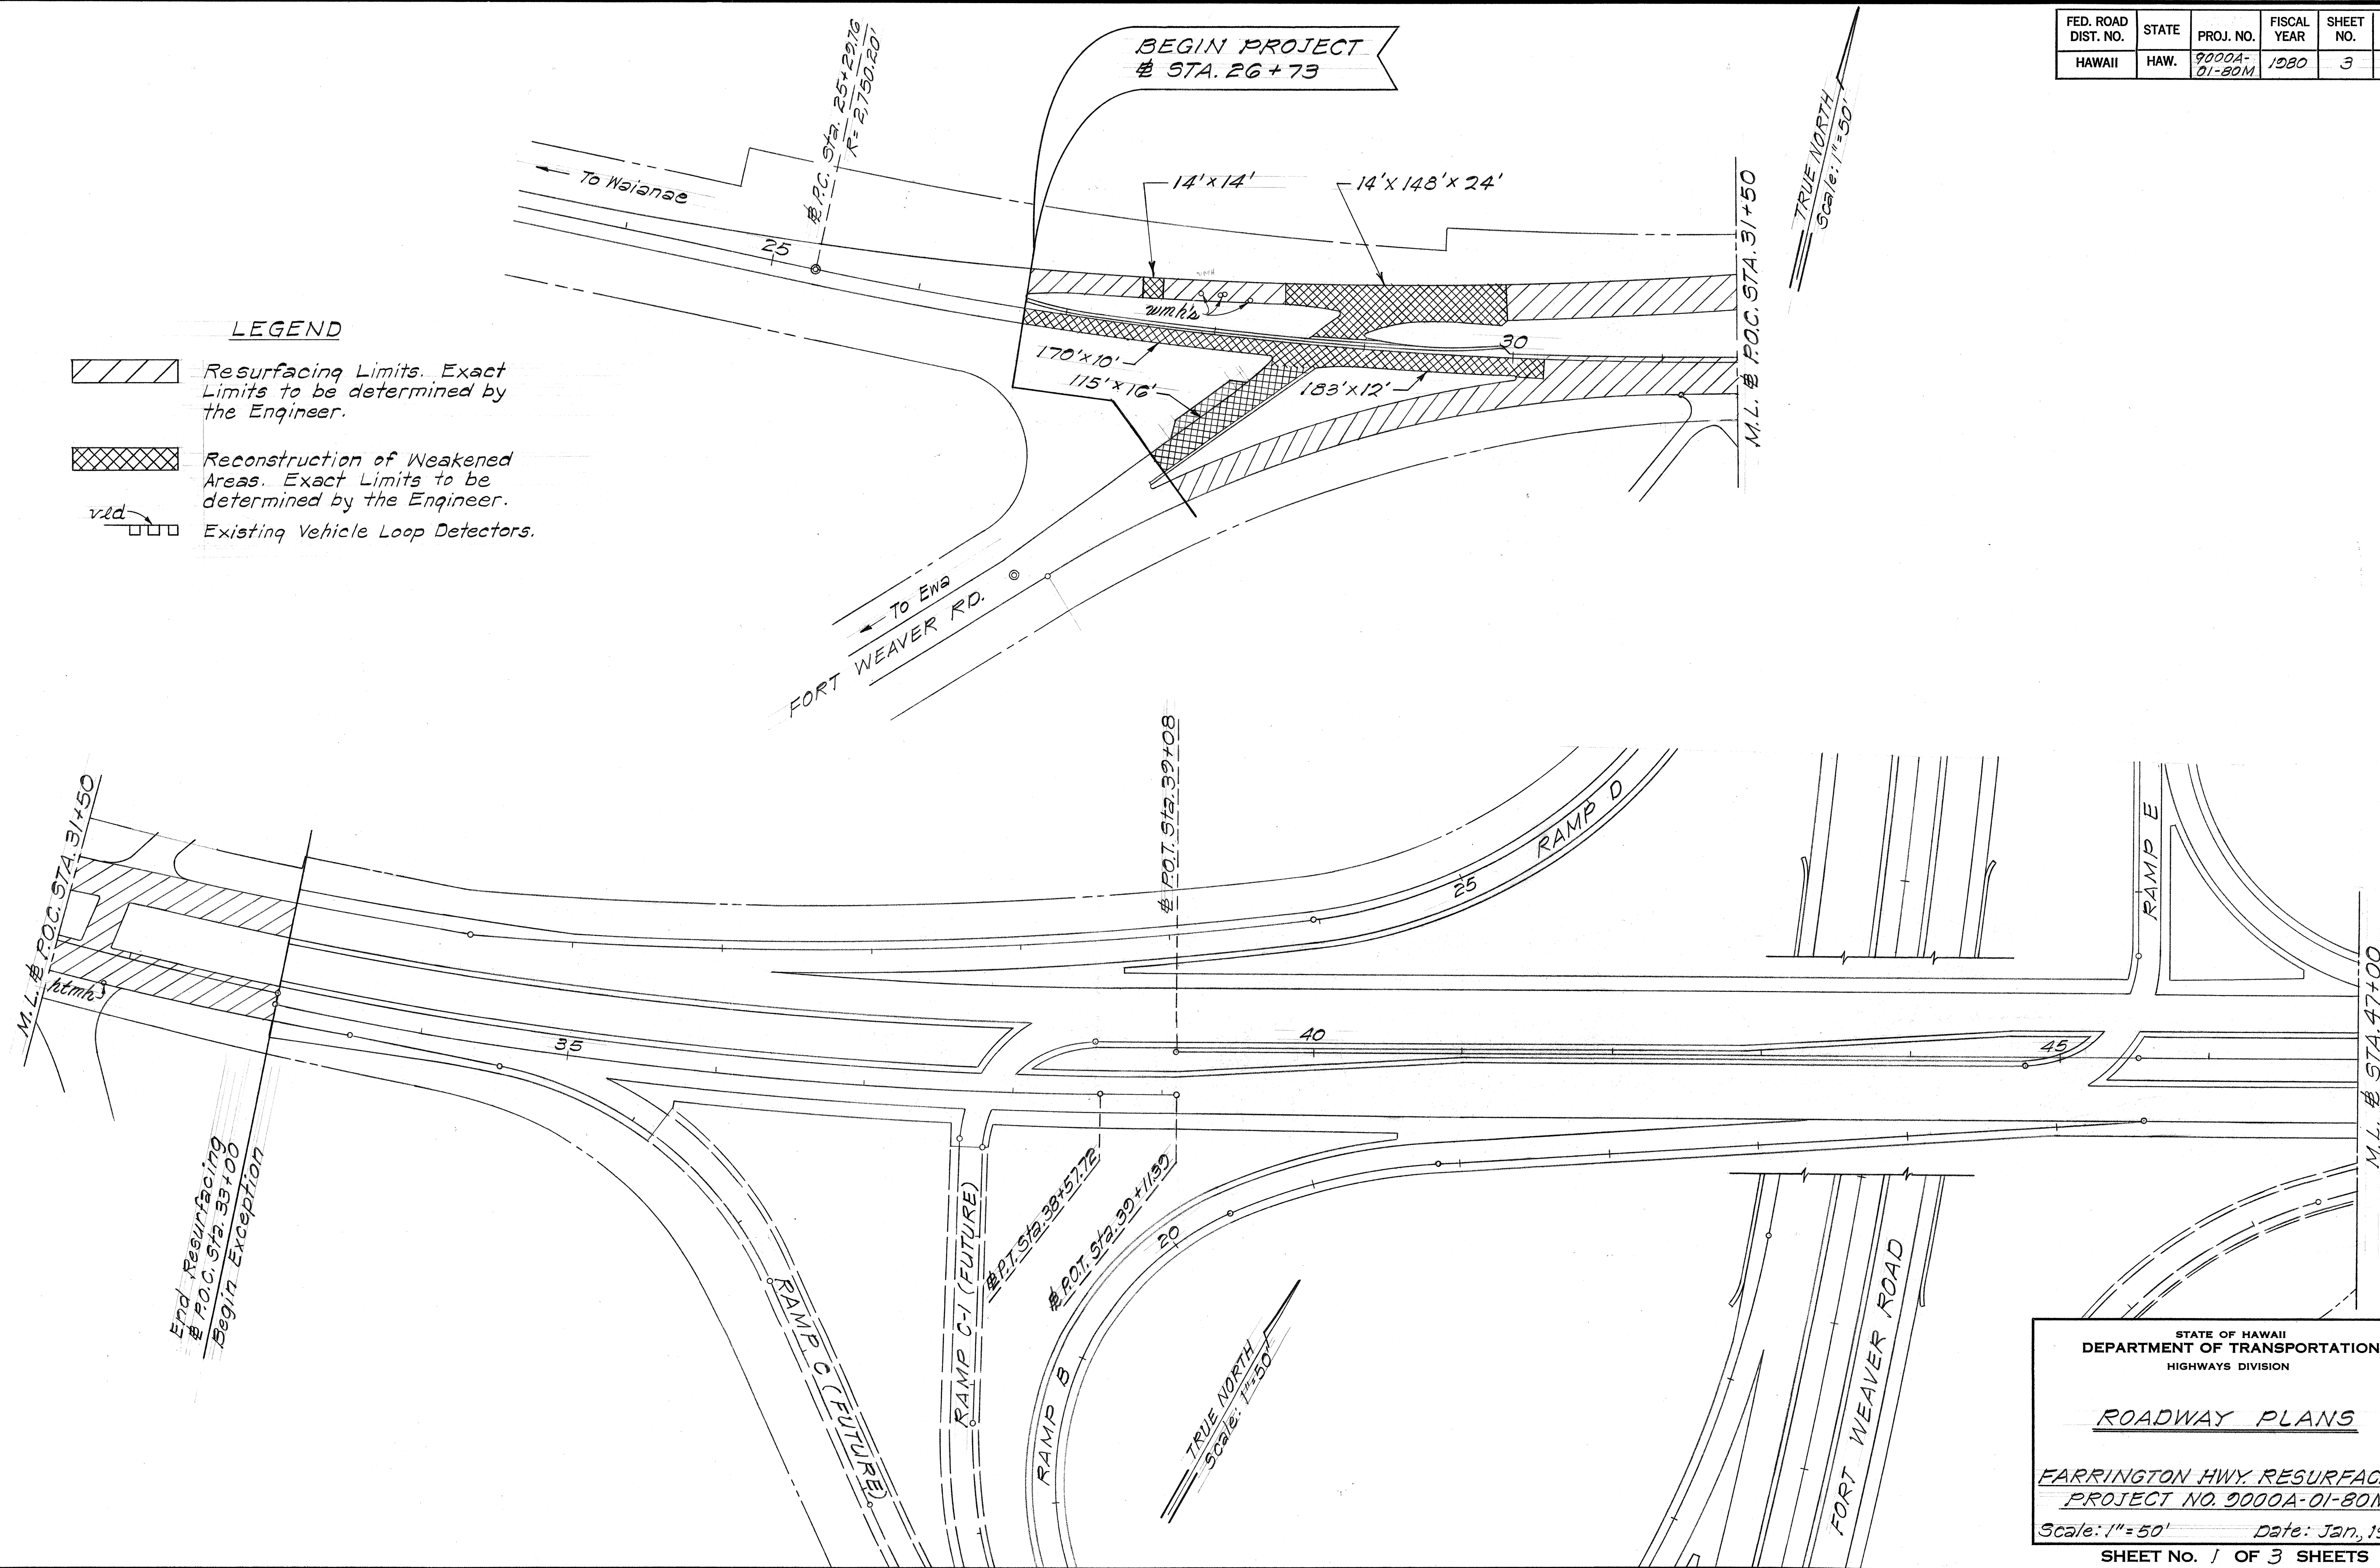

STATE OF HAWAII
DEPARTMENT OF TRANSPORTATION
HIGHWAYS DIVISION

ROADWAY PLANS


FARRINGTON HWY. RESURFACING
PROJECT NO. 9000A-01-80M

Scale: 1"=50' Date: Jan., 1980

SHEET NO. 1 OF 3 SHEETS

ORIGINAL PLAN	DATE
SURVEY PLOTTED BY	
DRAWN BY	
TRACED BY	
NOTED BY	
QUANTITIES BY	
CHECKED BY	
No.	

FED. ROAD DIST. NO.	STATE	PROJ. NO.	FISCAL YEAR	SHEET NO.	TOTAL SHEETS
HAWAII	HAW.	9000A-01-80M	1980	4	12

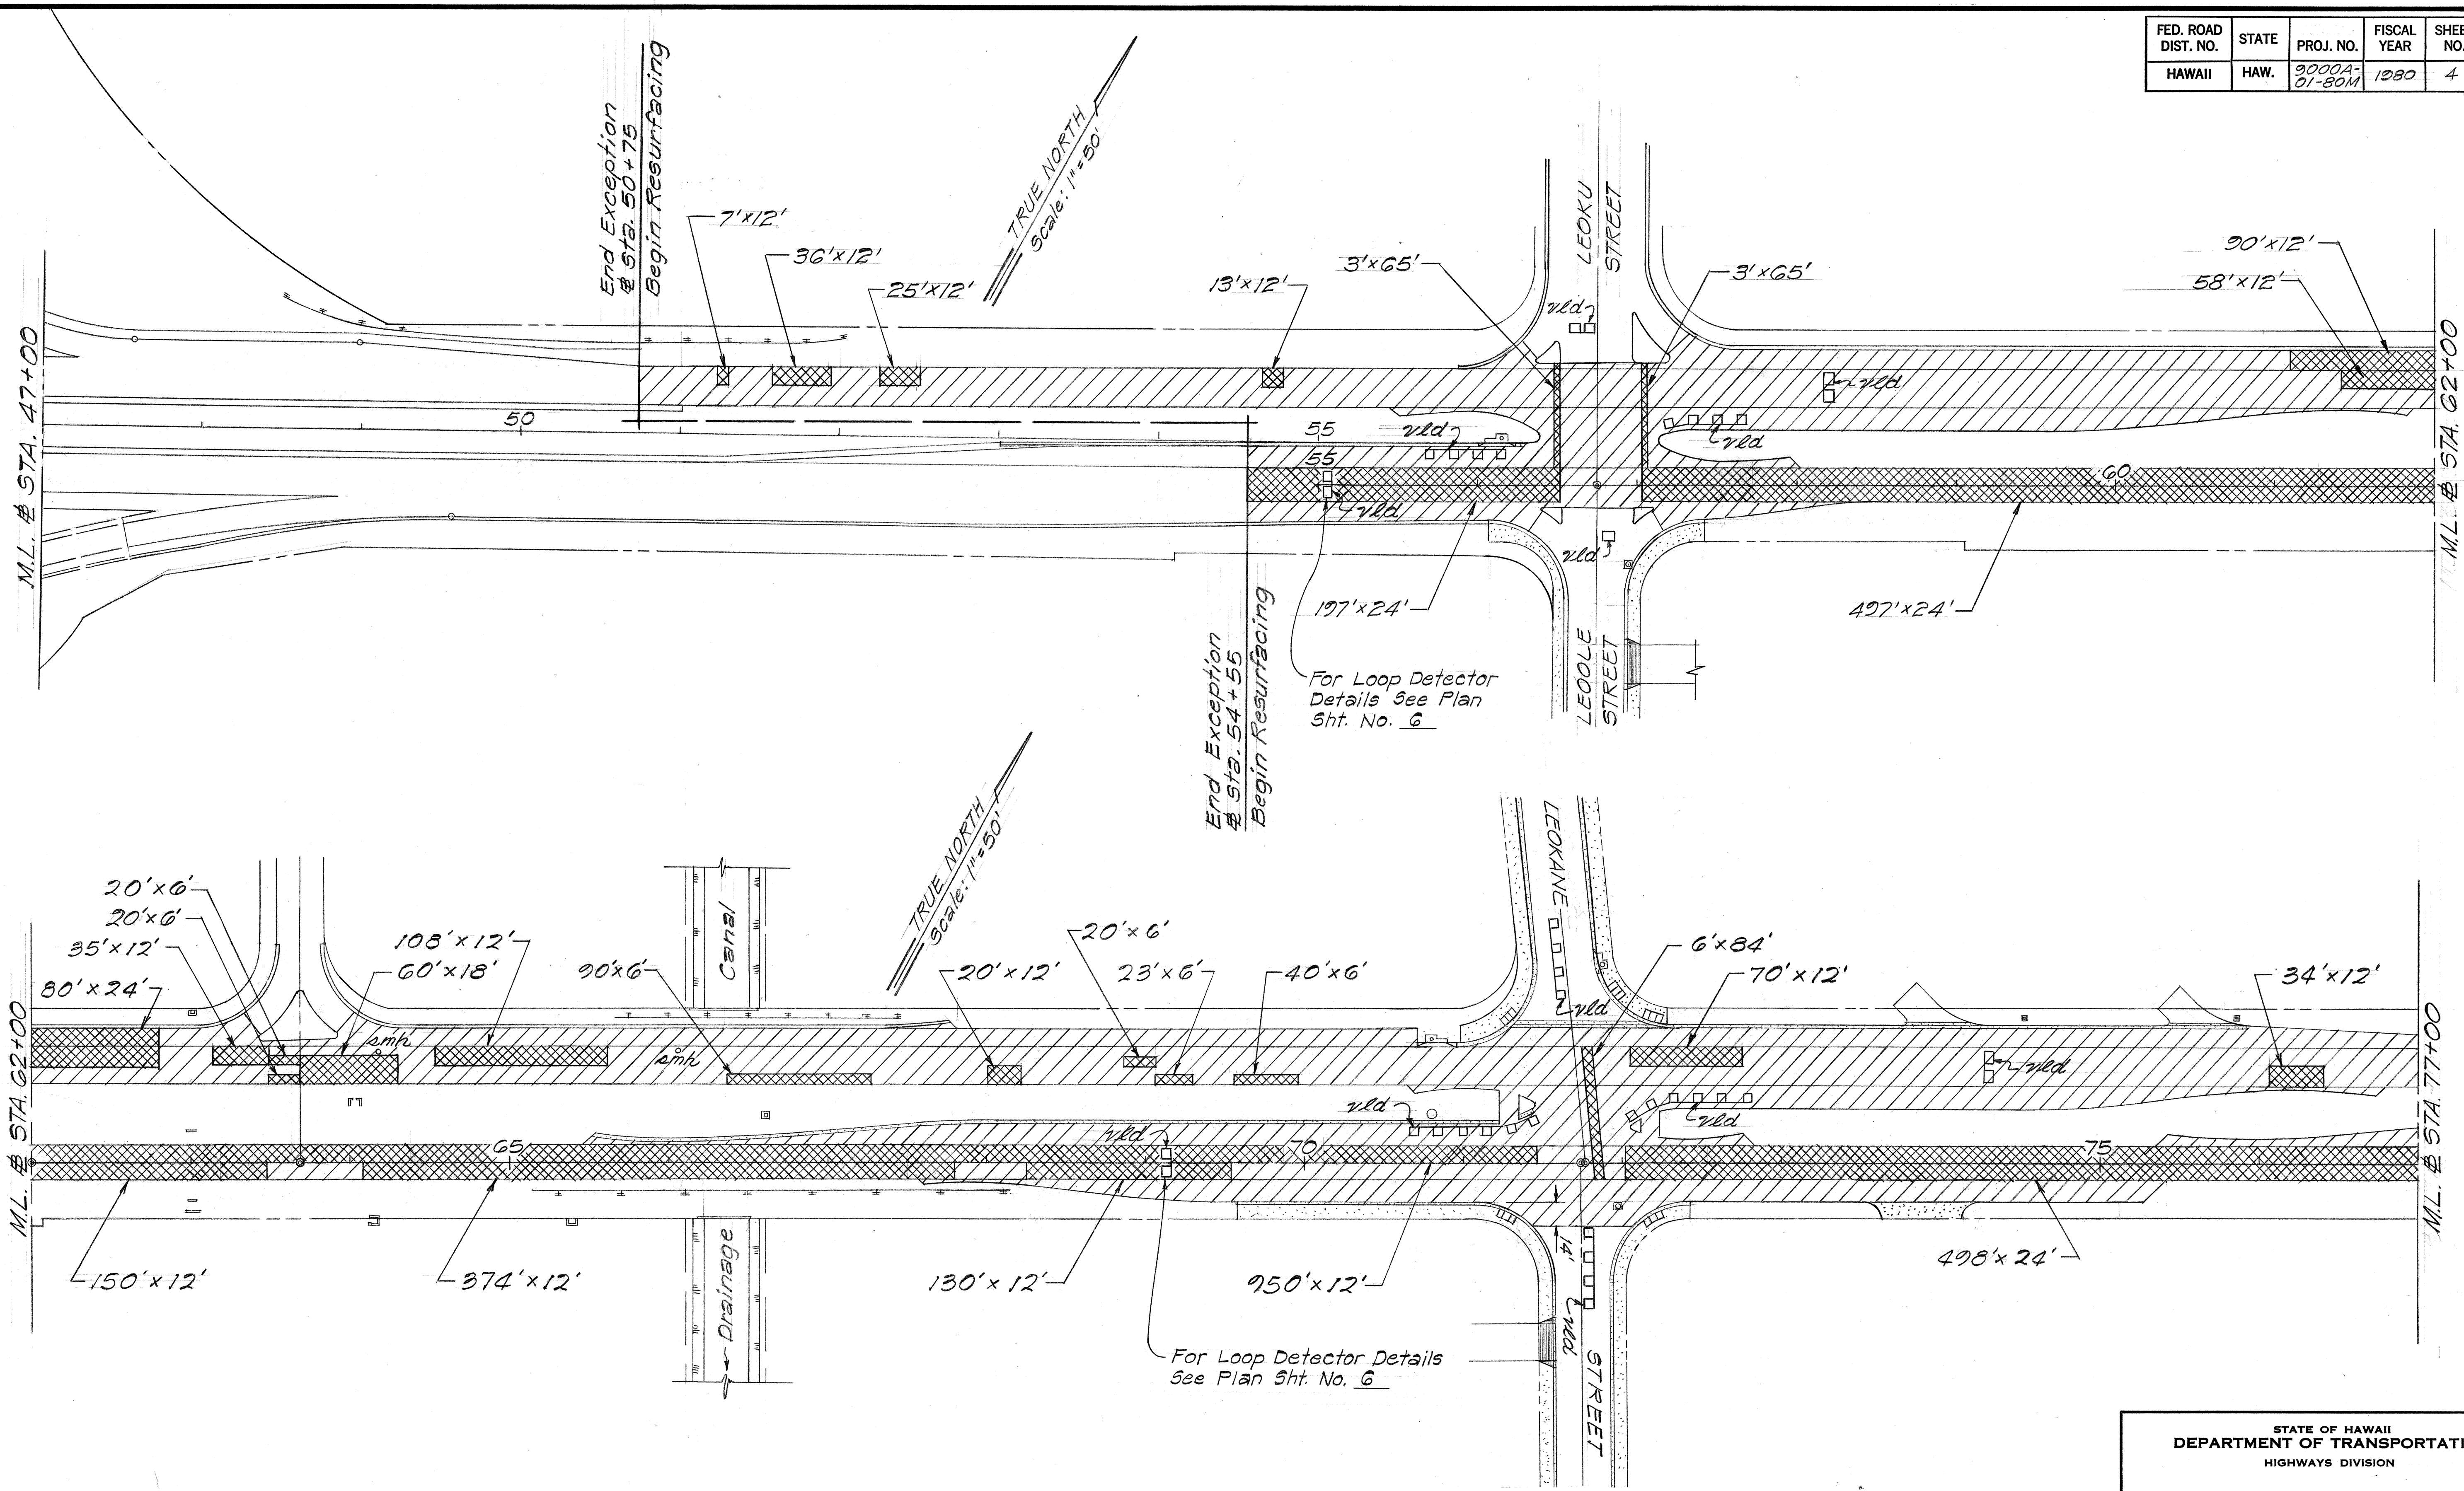


ORIGINAL PLAN	SURVEY PLOTTED BY	DATE
TRACED BY		
NOTED BY		
CHECKED BY		
No.		

STATE OF HAWAII
DEPARTMENT OF TRANSPORTATION
HIGHWAYS DIVISION

ROADWAY PLANS

FARRINGTON HWY. RESURFACING
PROJECT NO. 9000A-01-80M
Scale: 1"=50' Date: Jan., 1980
SHEET NO. 2 OF 3 SHEETS

FED. ROAD DIST. NO.	STATE	PROJ. NO.	FISCAL YEAR	SHEET NO.	TOTAL SHEETS.
HAWAII	HAW.	9000A-01-80M	1980	5	12

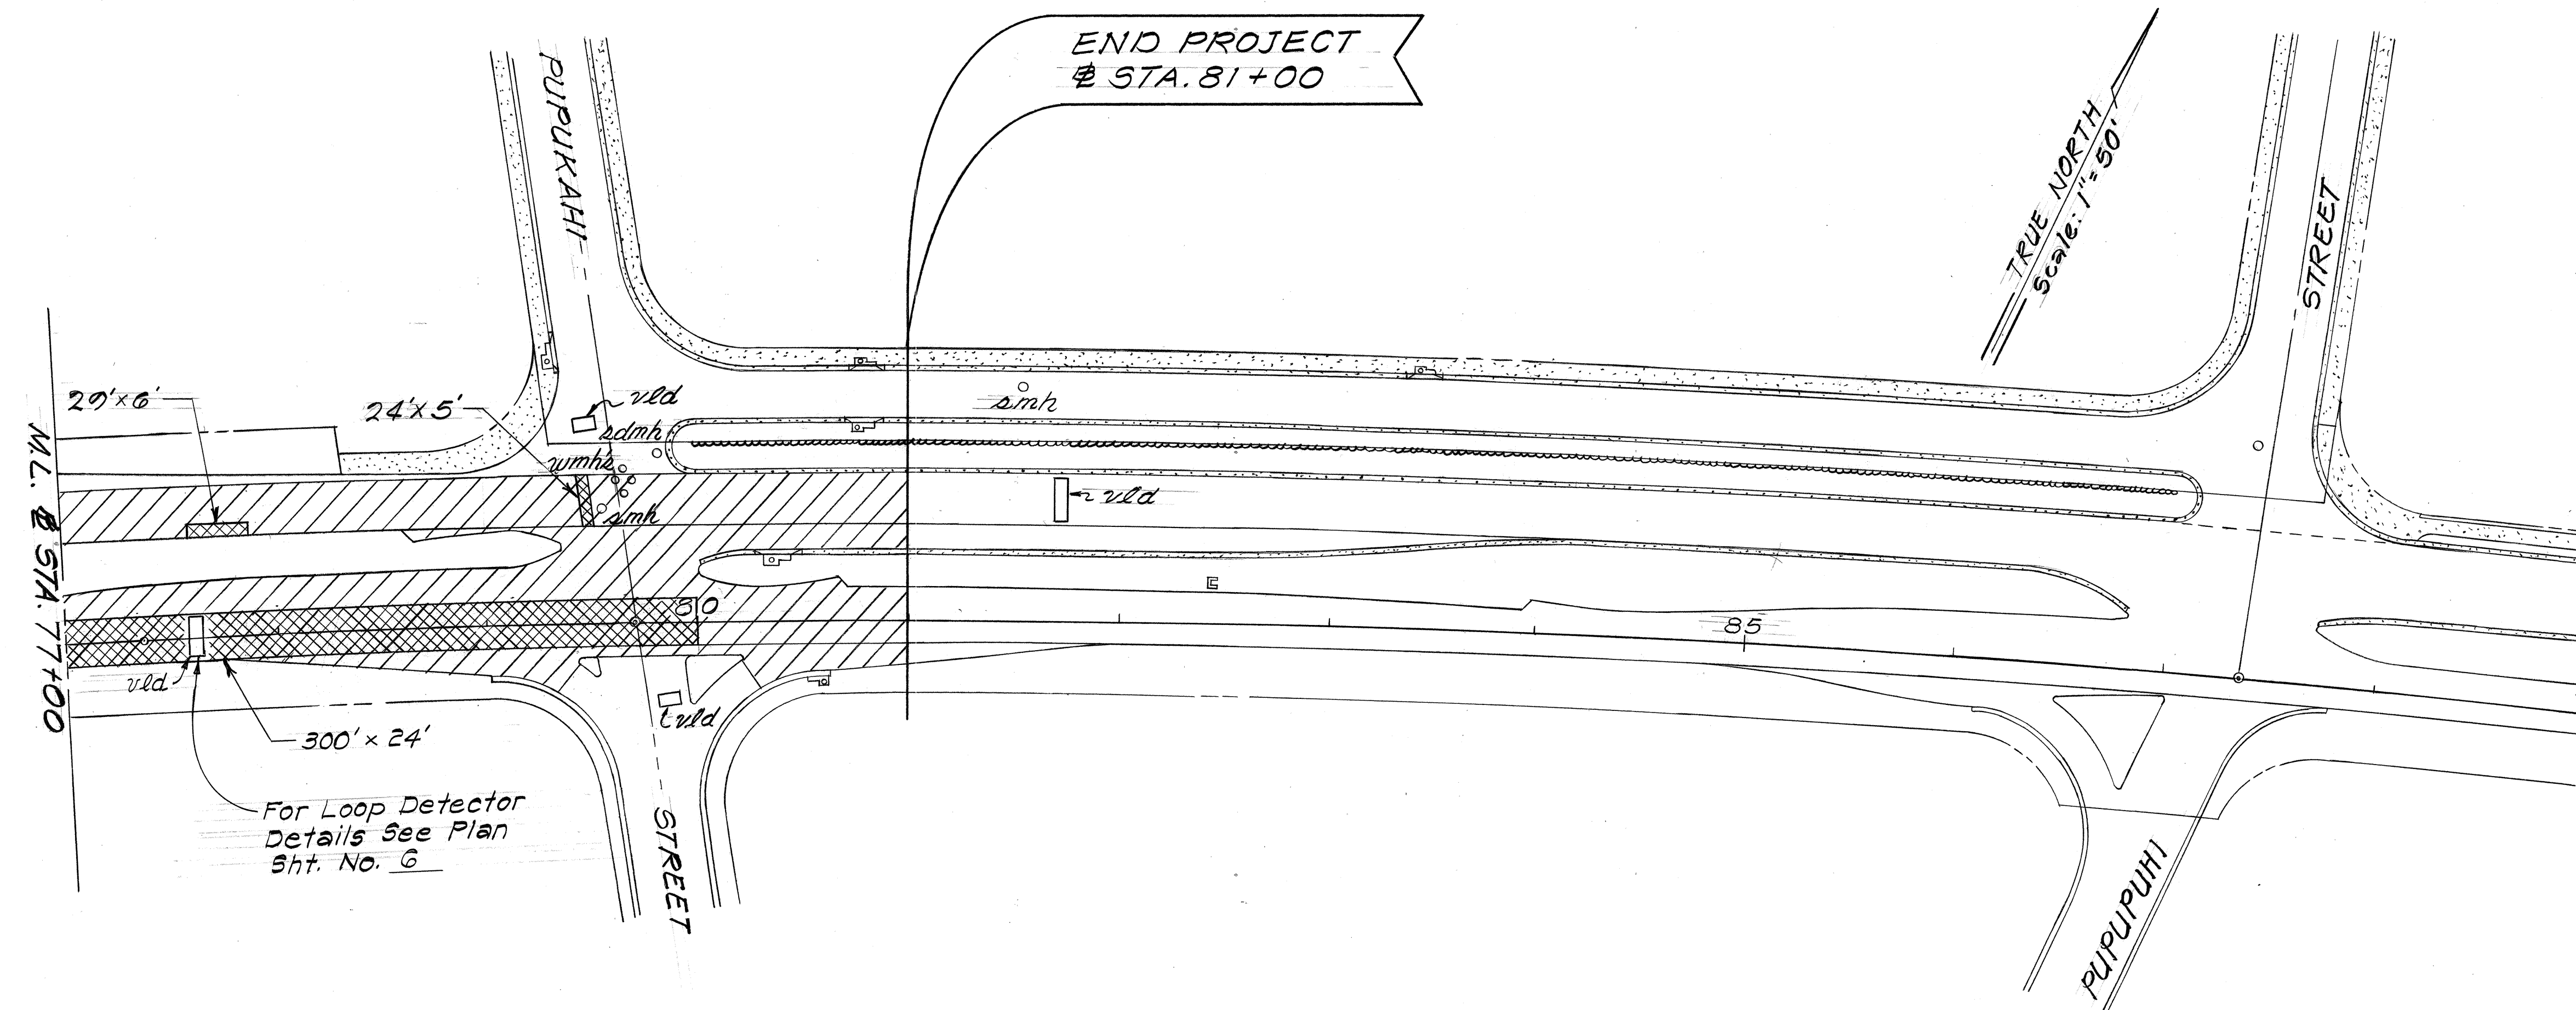

ORIGINAL PLAN	DATE
DESIGNED BY	
DRAWN BY	
CHECKED BY	
NOTED BY	
QUANTITIES BY	
NO.	

STATE OF HAWAII
DEPARTMENT OF TRANSPORTATION
LAND TRANSPORTATION FACILITIES DIVISION

ROADWAY PLANS

FARRINGTON HWY. RESURFACING
PROJECT NO. 9000A-01-80M
Scale: 1"=50' Date: Jan., 1980
SHEET NO. 3 OF 3 SHEETS