


FED. ROAD DIST. NO.	STATE	PROJ. NO.	FISCAL YEAR	SHEET NO.	TOTAL SHEETS
HAWAII	HAW.	HWY-0-01-90M	1990	7	12

CURVE DATA				
	B - 1	I.B. - 1	O.B. - 1	O.B. - 2
Δ	27°34'00"	27°34'00"	15°24'18"	12°09'42"
R	2,864.79'	2,750.20'	2,964.37'	2,864.79'
T	702.78'	674.67'	400.93'	305.19'
C	1,365.08'	1,310.48'	794.63'	606.95'
Lc	1,378.33'	1,323.20'	797.02'	608.08'
S.E.	-	3.80%	3.50%	3.50%

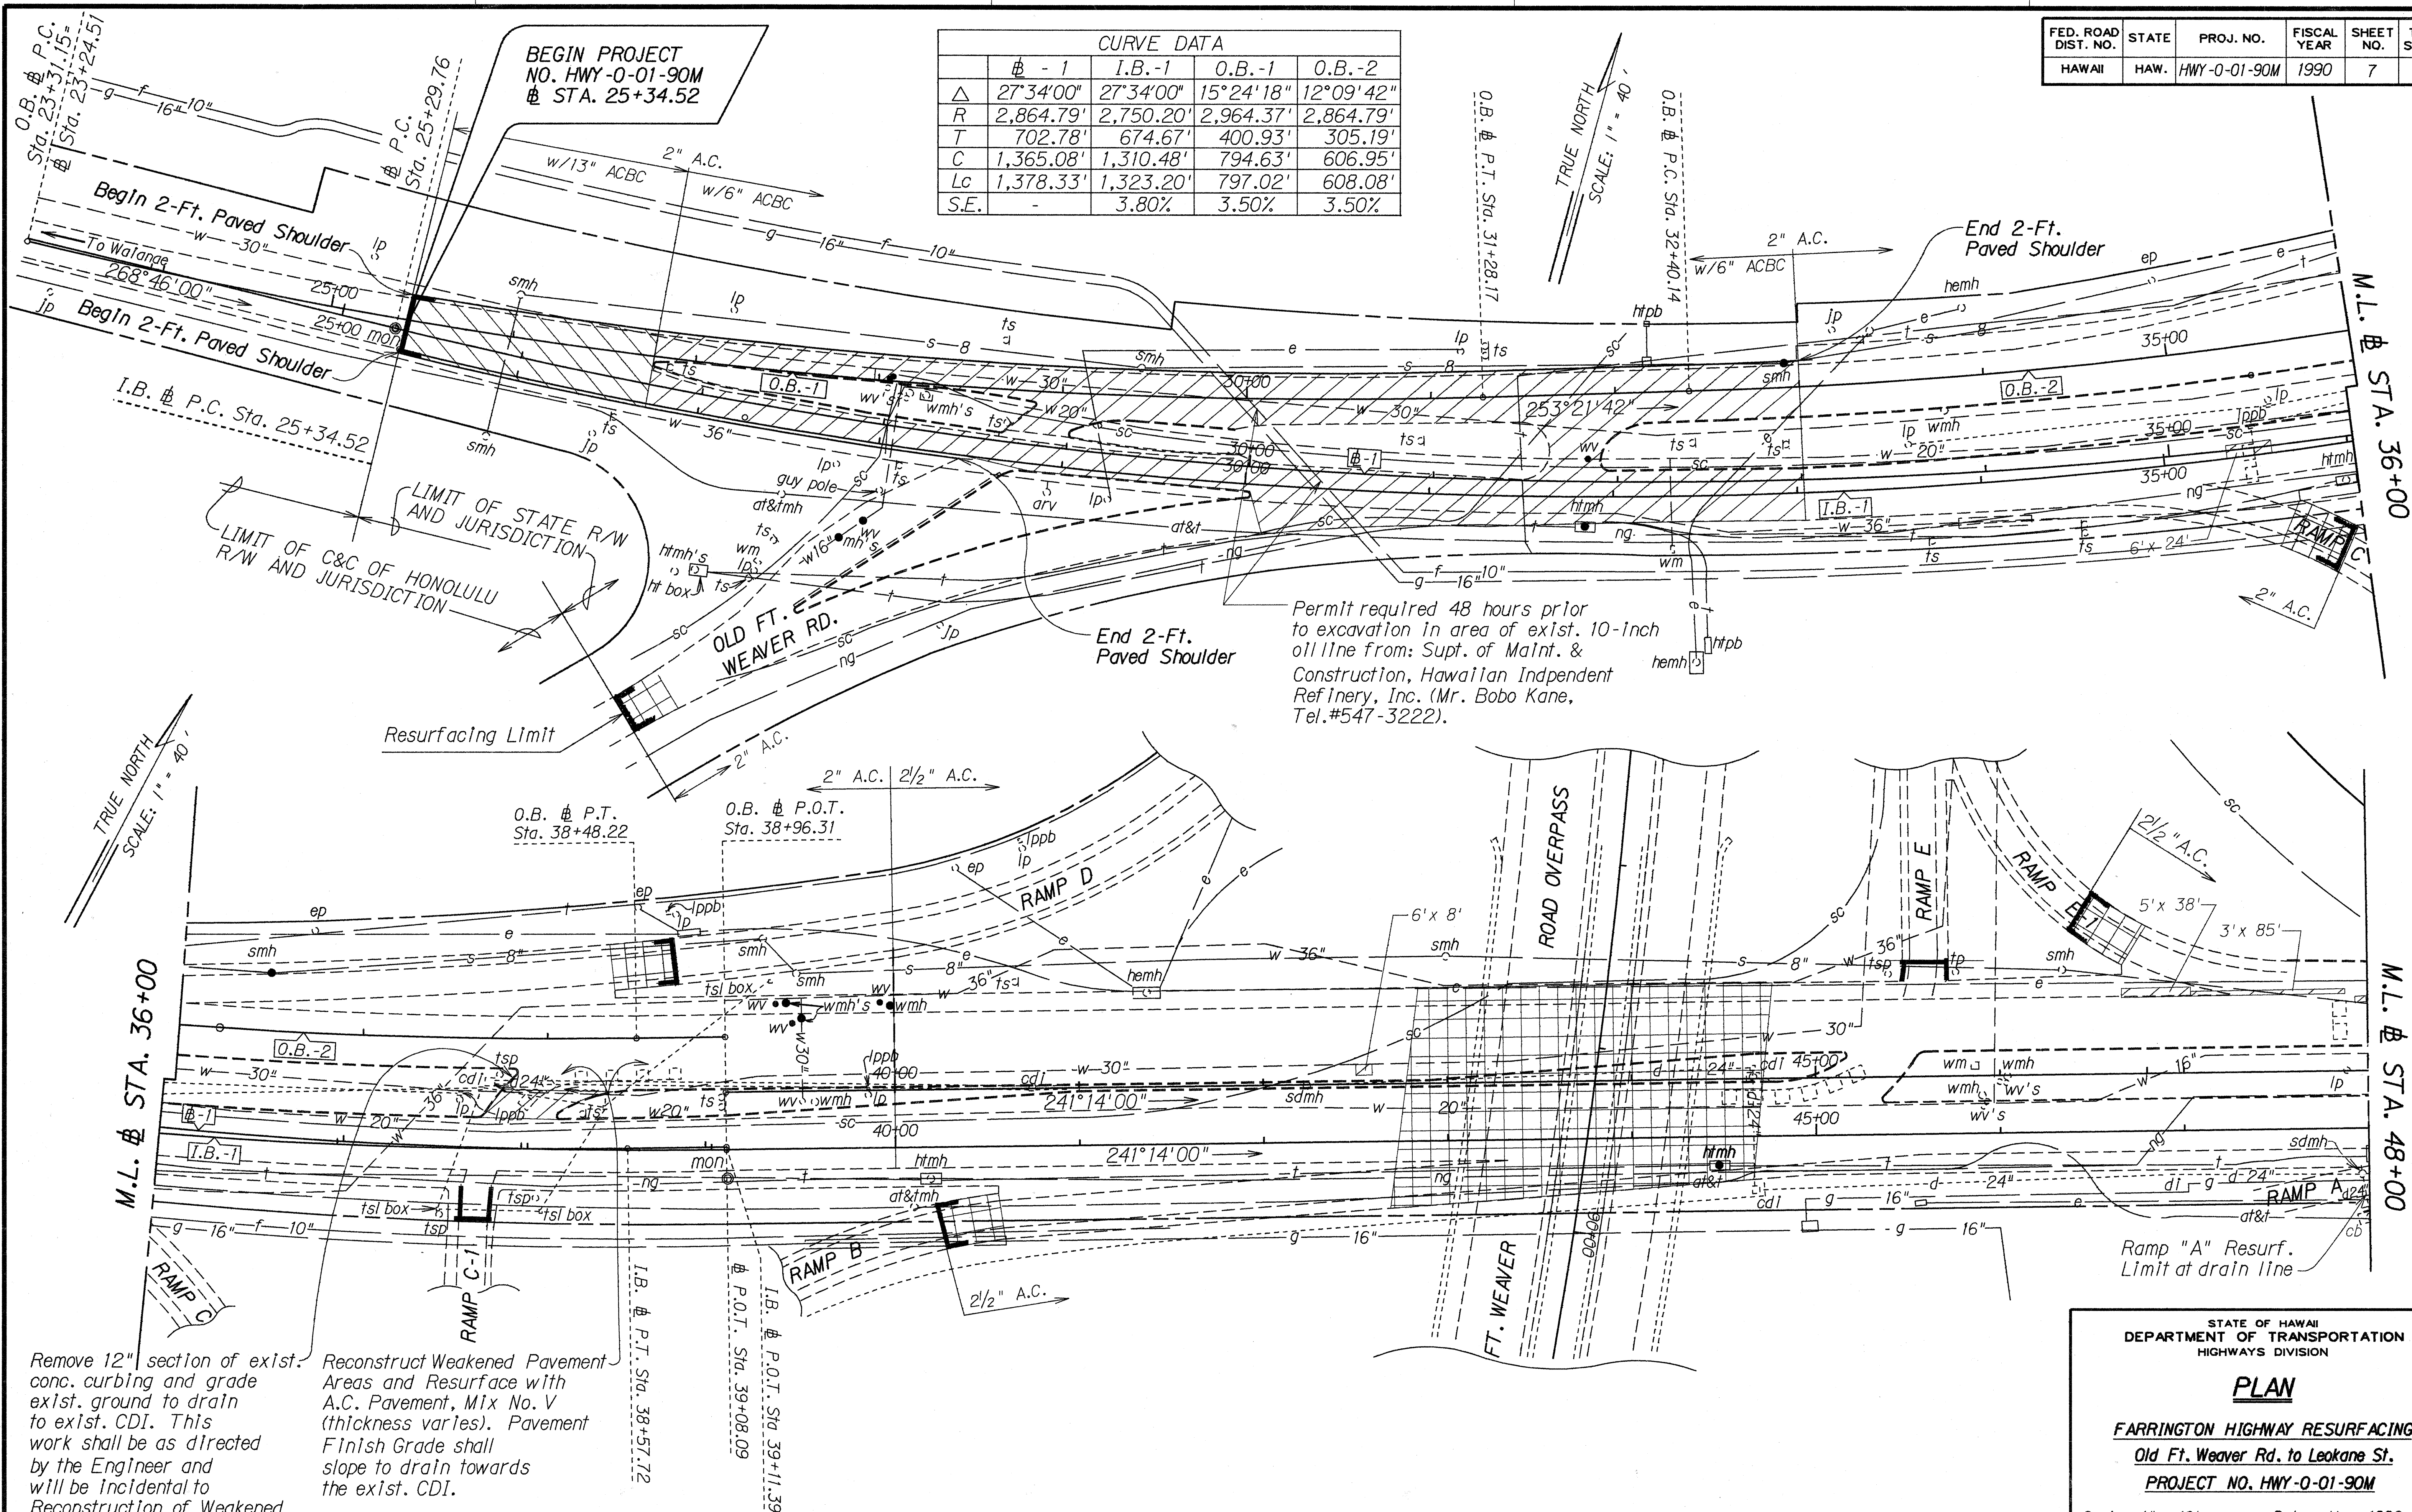

Permit required 48 hours prior to excavation in area of exist. 10-inch oil line from: Supt. of Maint. & Construction, Hawaiian Independent Refinery, Inc. (Mr. Bobo Kane, Tel.#547-3222).

Remove 12" section of exist. conc. curbing and grade exist. ground to drain to exist. CDI. This work shall be as directed by the Engineer and will be incidental to Reconstruction of Weakened Pavement Areas.

Reconstruct Weakened Pavement Areas and Resurface with A.C. Pavement, Mix No. V (thickness varies). Pavement Finish Grade shall slope to drain towards the exist. CDI.

STATE OF HAWAII
DEPARTMENT OF TRANSPORTATION
HIGHWAYS DIVISION

PLAN



FARRINGTON HIGHWAY RESURFACING
Old Ft. Weaver Rd. to Leokane St.
PROJECT NO. HWY-0-01-90M

Scale: 1" = 40' Date: May, 1990

SHEET No. 1 OF 2 SHEETS

SURVEY PLOTTED BY	DATE
DRAWN BY	
TRACED BY	
NOTES BOOK	
QUANTITIES BY	
CHECKED BY	

FED. ROAD DIST. NO.	STATE	PROJ. NO.	FISCAL YEAR	SHEET NO.	TOTAL SHEETS
HAWAII	HAW.	HWY-0-01-90M	1990	8	12

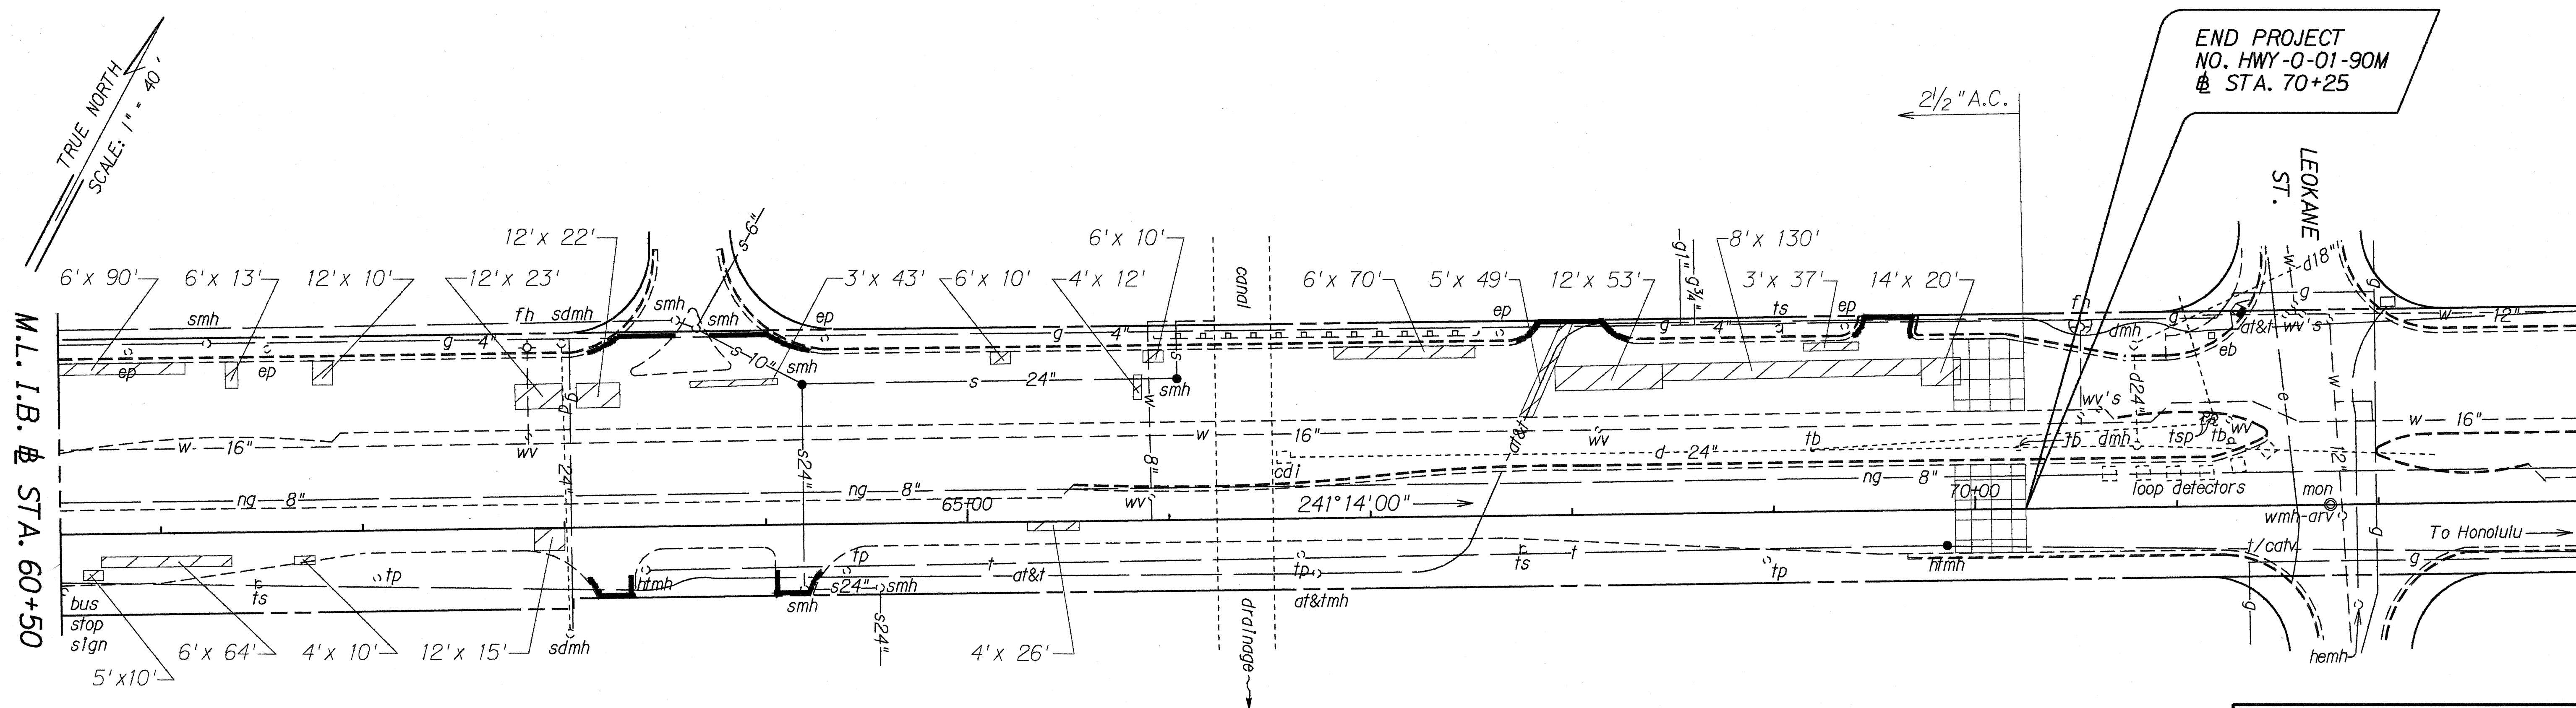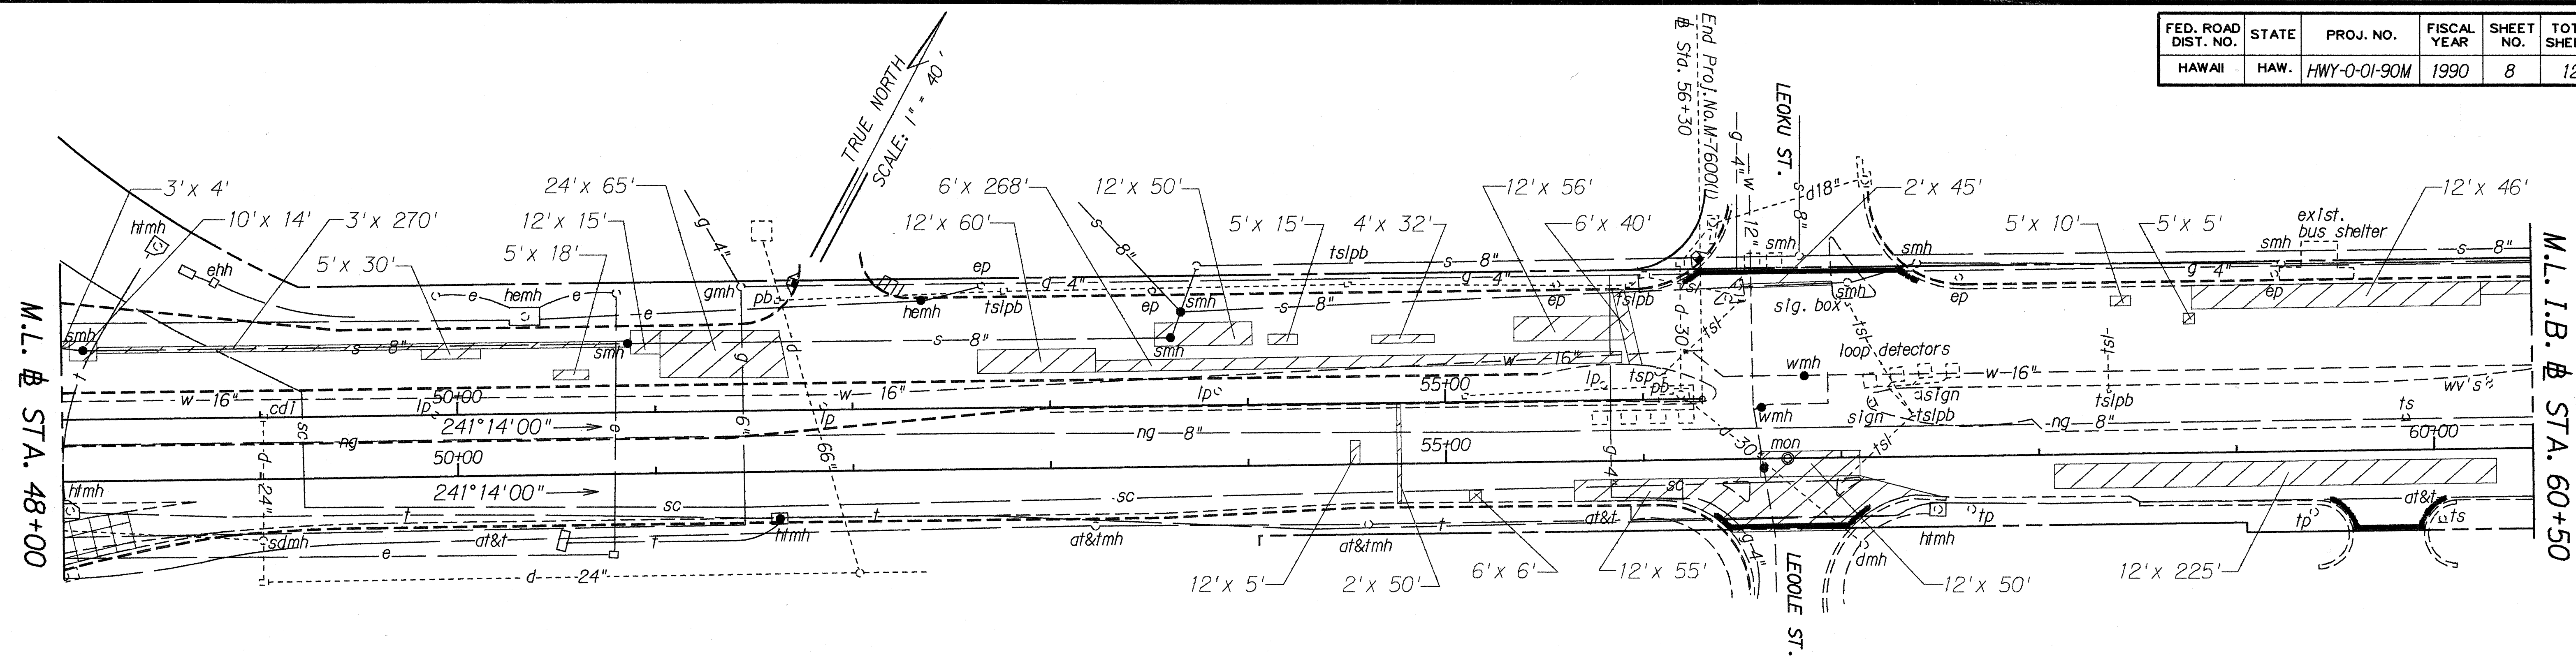

STATE OF HAWAII
DEPARTMENT OF TRANSPORTATION
HIGHWAYS DIVISION

PLAN

FARRINGTON HIGHWAY RESURFACING
Old Ft. Weaver Rd. to Leokane St.
PROJECT NO. HWY-0-01-90M

Scale: 1" = 40' Date: May, 1990

SHEET No. 2 OF 2 SHEETS

DATE	_____
SURVEY PLOTTED BY	_____
DRAWN BY	_____
CHECKED BY	_____
NOTED BY	_____
ORIGINAL PLAN	_____
NO. _____	_____