



U55(B)

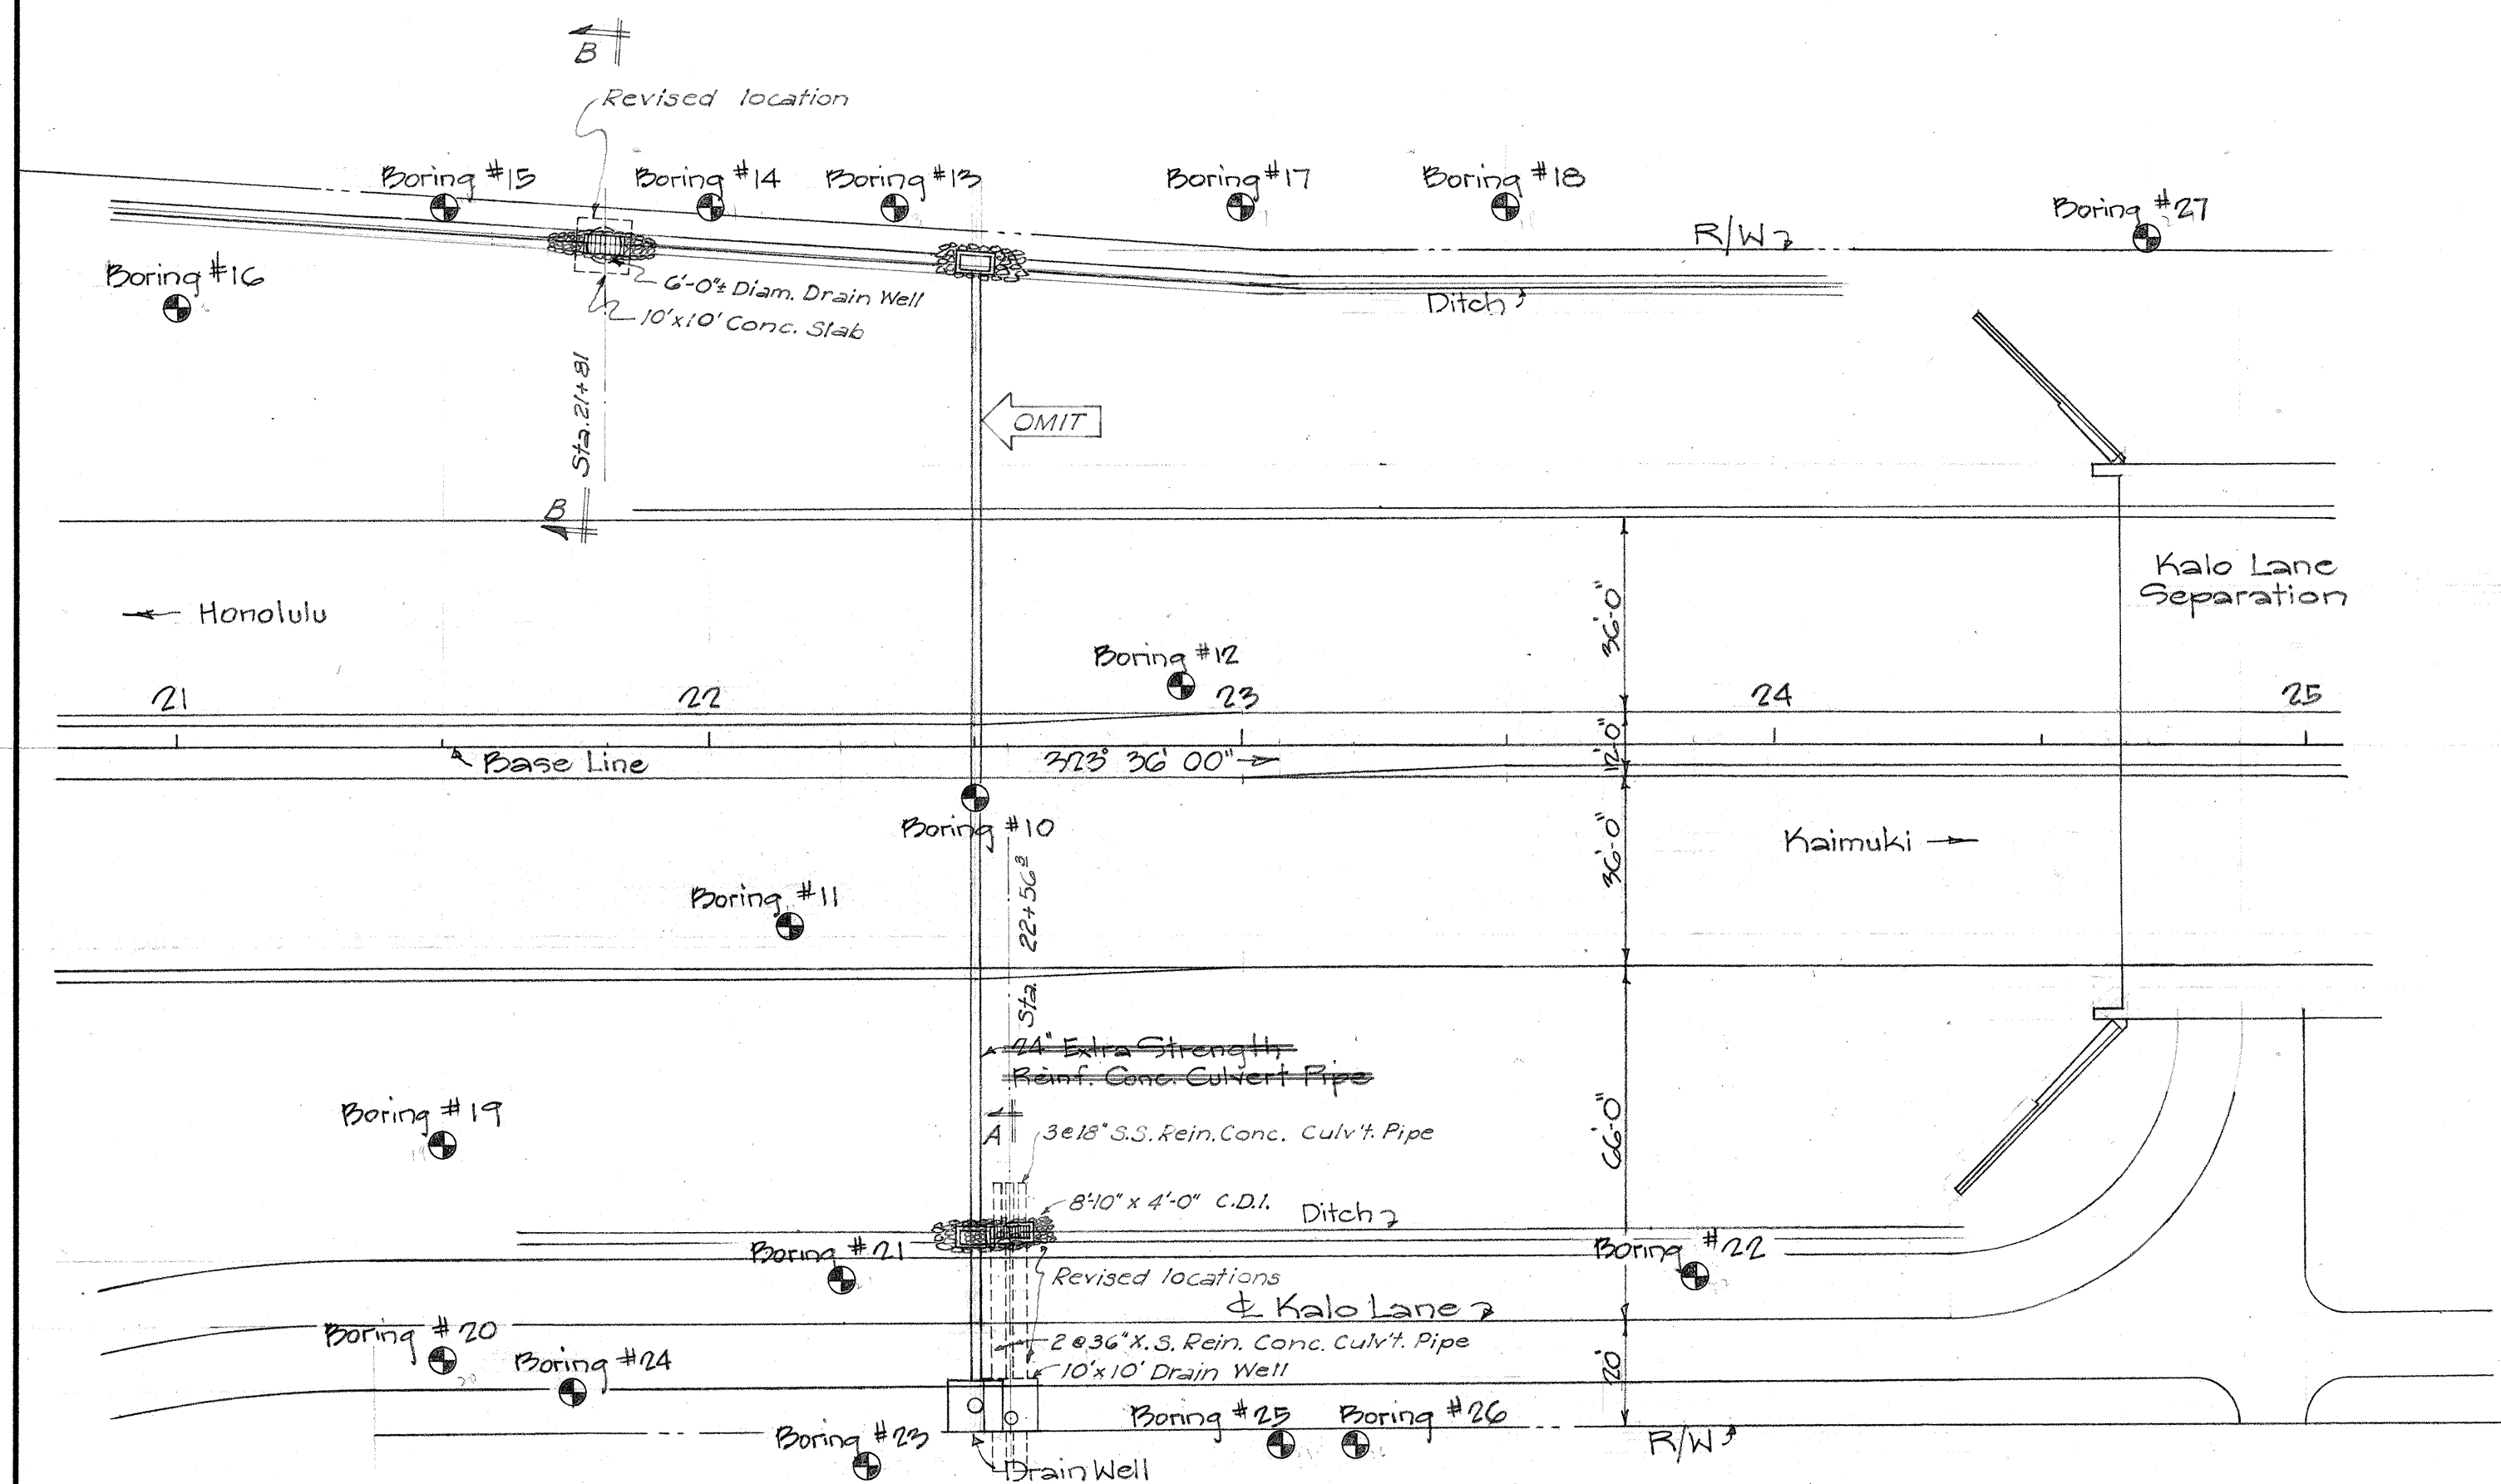


PLAN
Scale: 1" = 30'

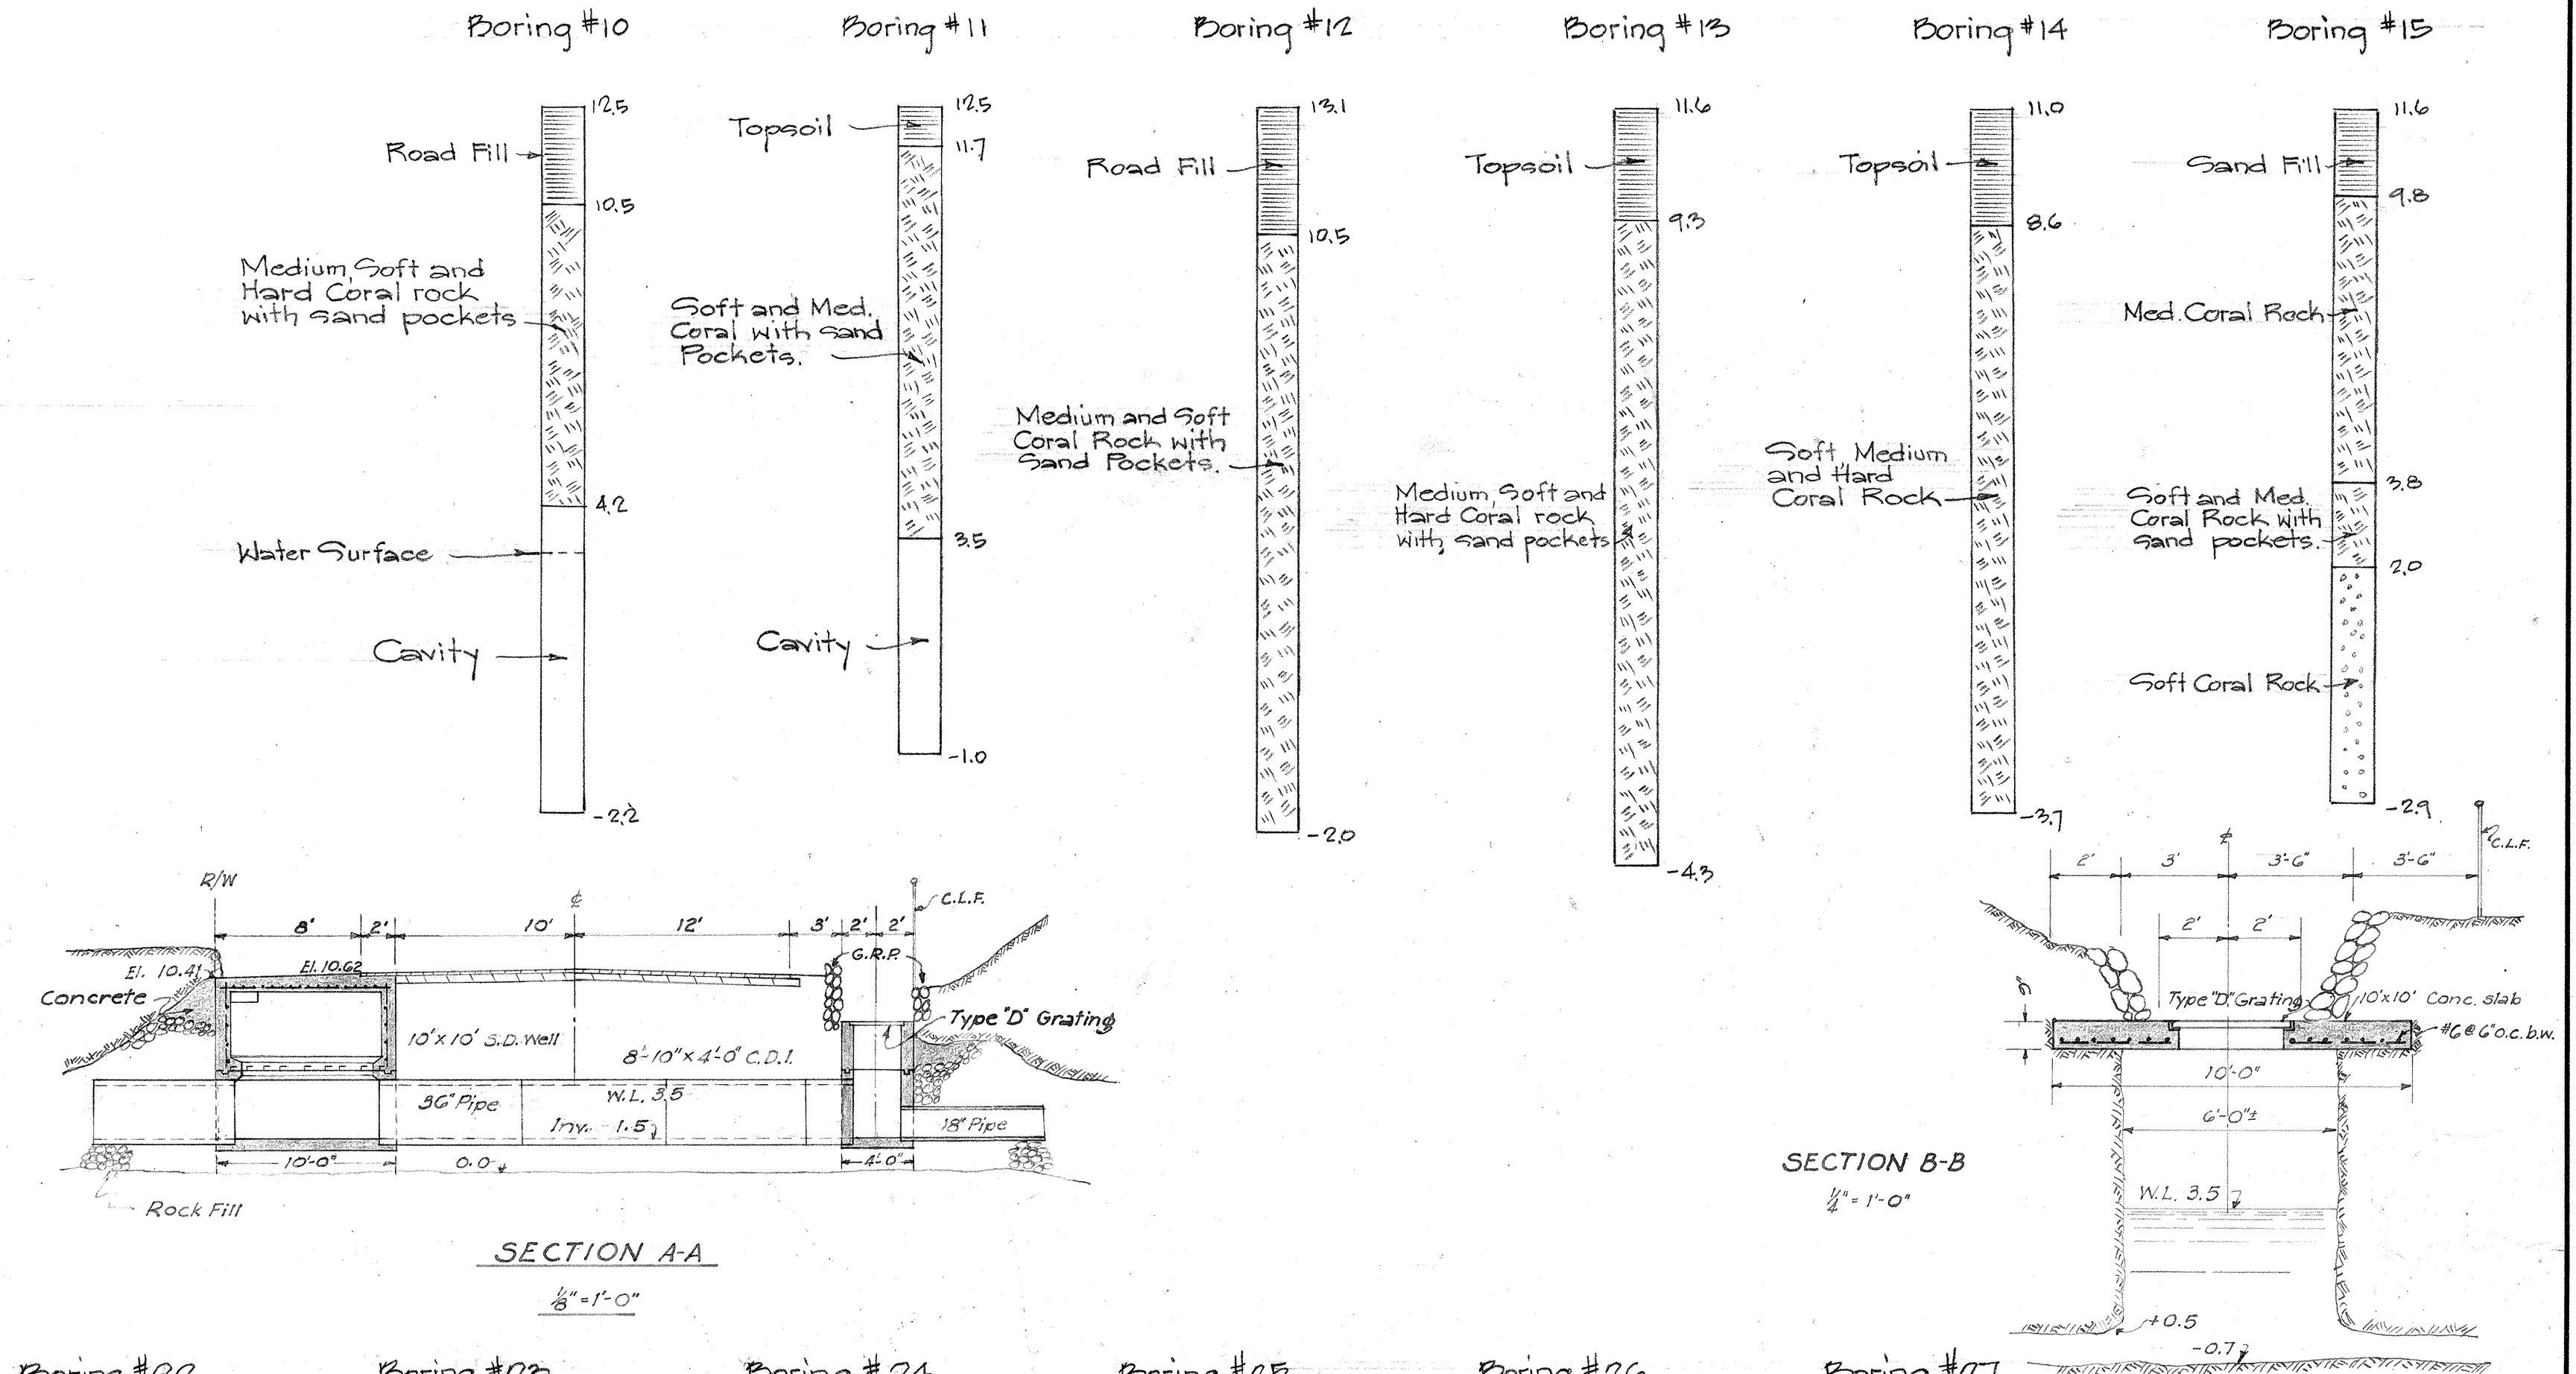

SECTION A-A
1/2" = 1'-0"

SECTION B-B
1/2" = 1'-0"

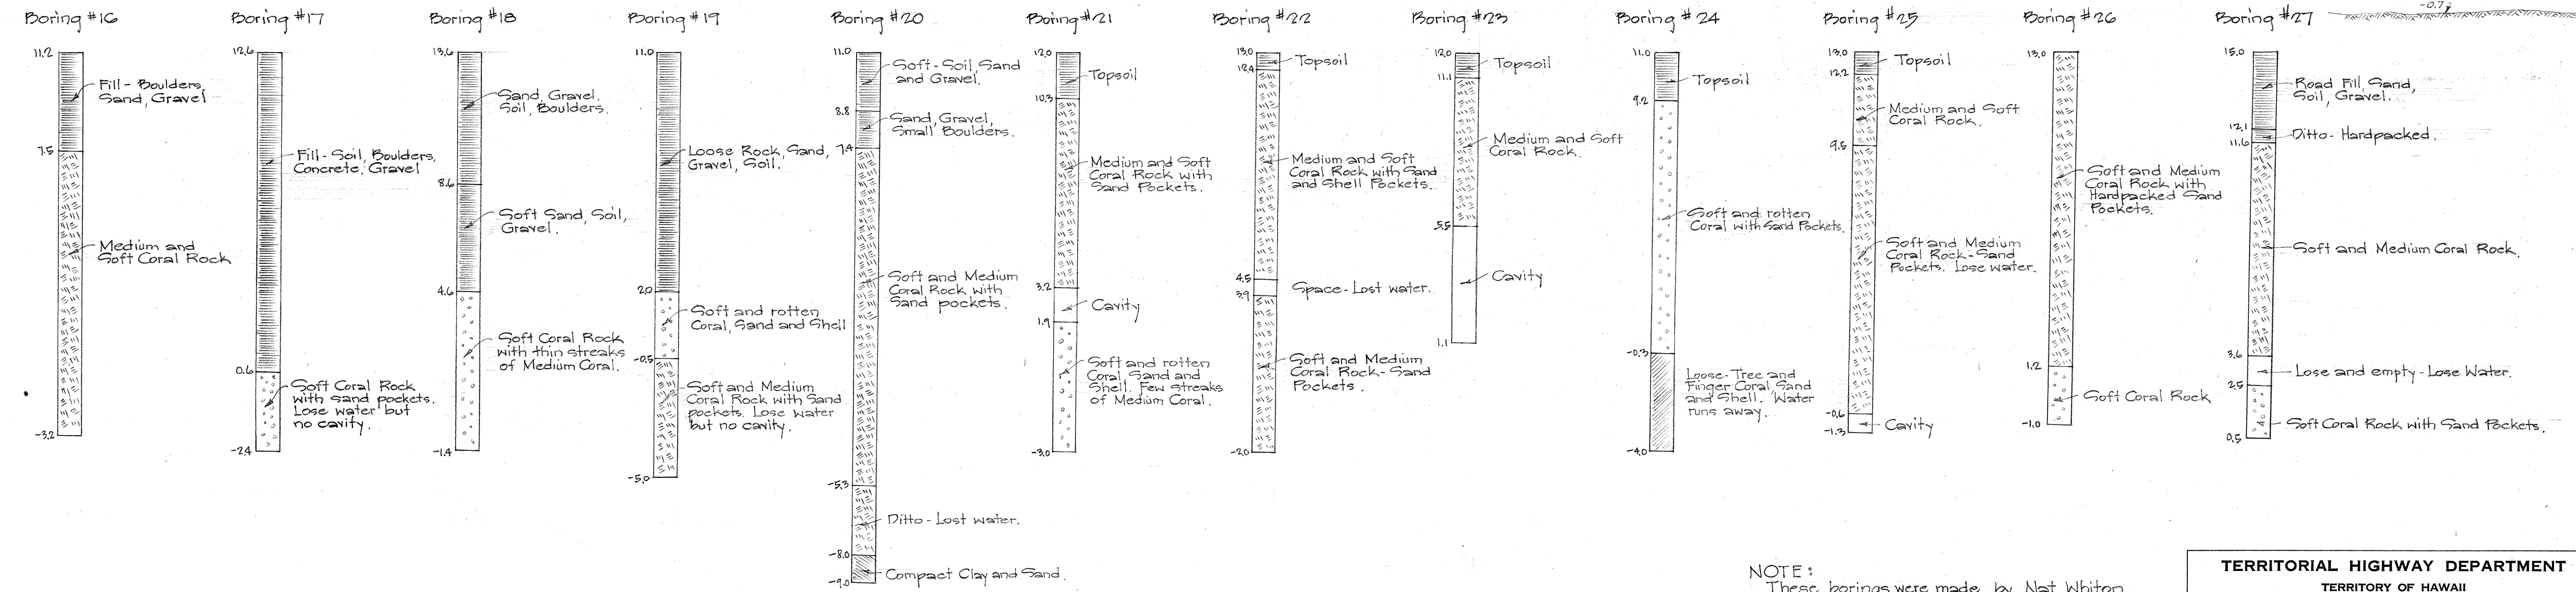

BORING DATA
Vert. Scale: 1" = 3'

NOTE:
These borings were made by Nat Whiton, Drilling Contractor and are believed to be accurate.
The Engineer will stake the drain well based on these data and the Contractor shall then excavate a test hole to determine the capacity of the cavern.

TERRITORIAL HIGHWAY DEPARTMENT
TERRITORY OF HAWAII

BORING DATA FOR DRAIN WELL

Mauka Arterial Proj. No. 45-101
Jan. 1952

DATE	
SURVEY PLOTTED BY	
ORIGINAL PLAN	
TRACED BY	
NOTE BOOK	
QUANTITIES CHECKED BY	
NO.	