



FED. ROAD DIST. NO.	STATE	FED. AID PROJ. NO.	FISCAL YEAR	SHEET NO.	TOTAL SHEETS
HAWAII	HAW.	F-090-1(10)	1964	5	58

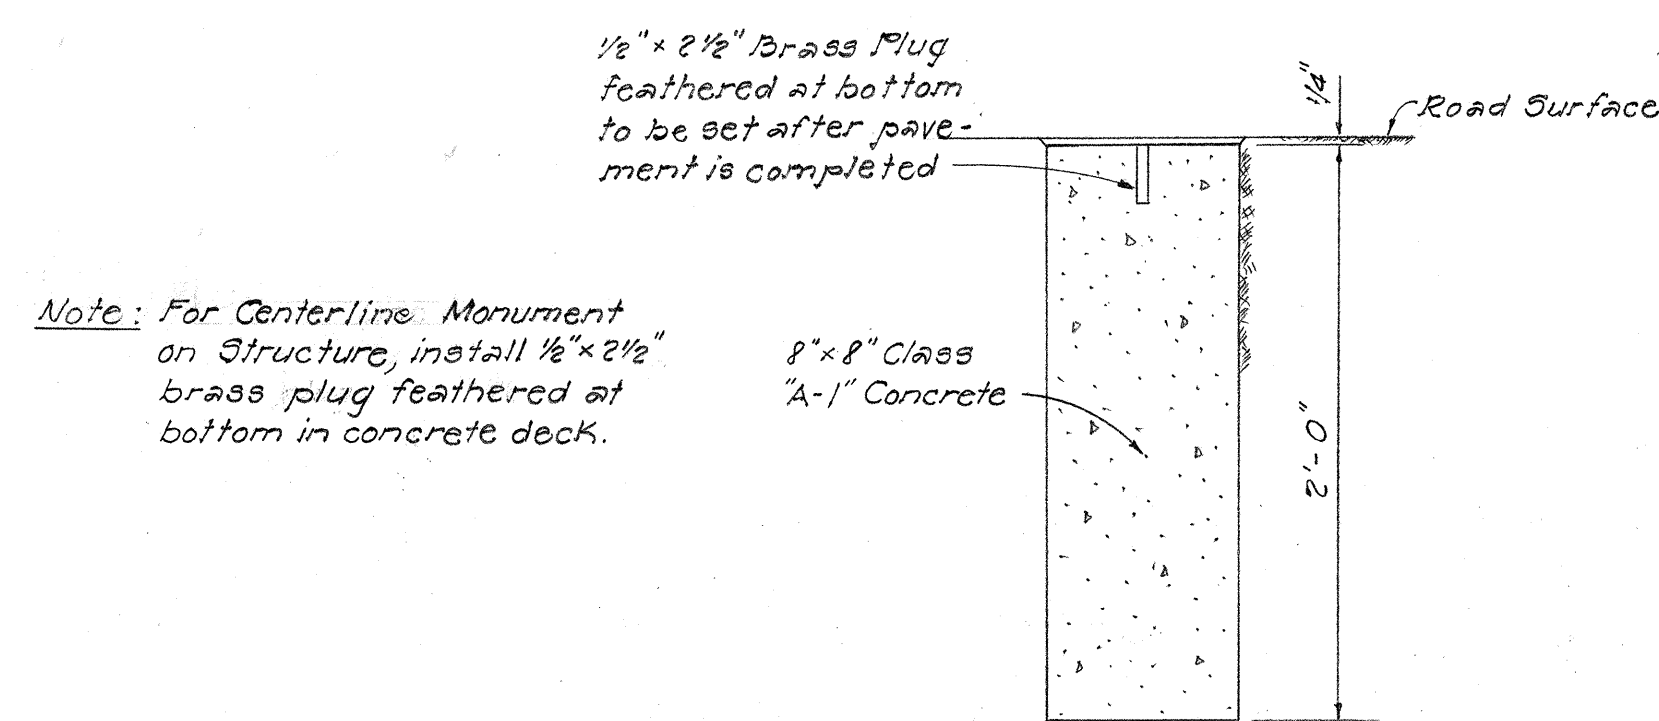

Note: For Centerline Monument on Structure, install 1/2"x2 1/2" brass plug feathered at bottom to be set after pavement is completed.

CENTERLINE MONUMENT
Scale: 1 1/2" = 1'-0"

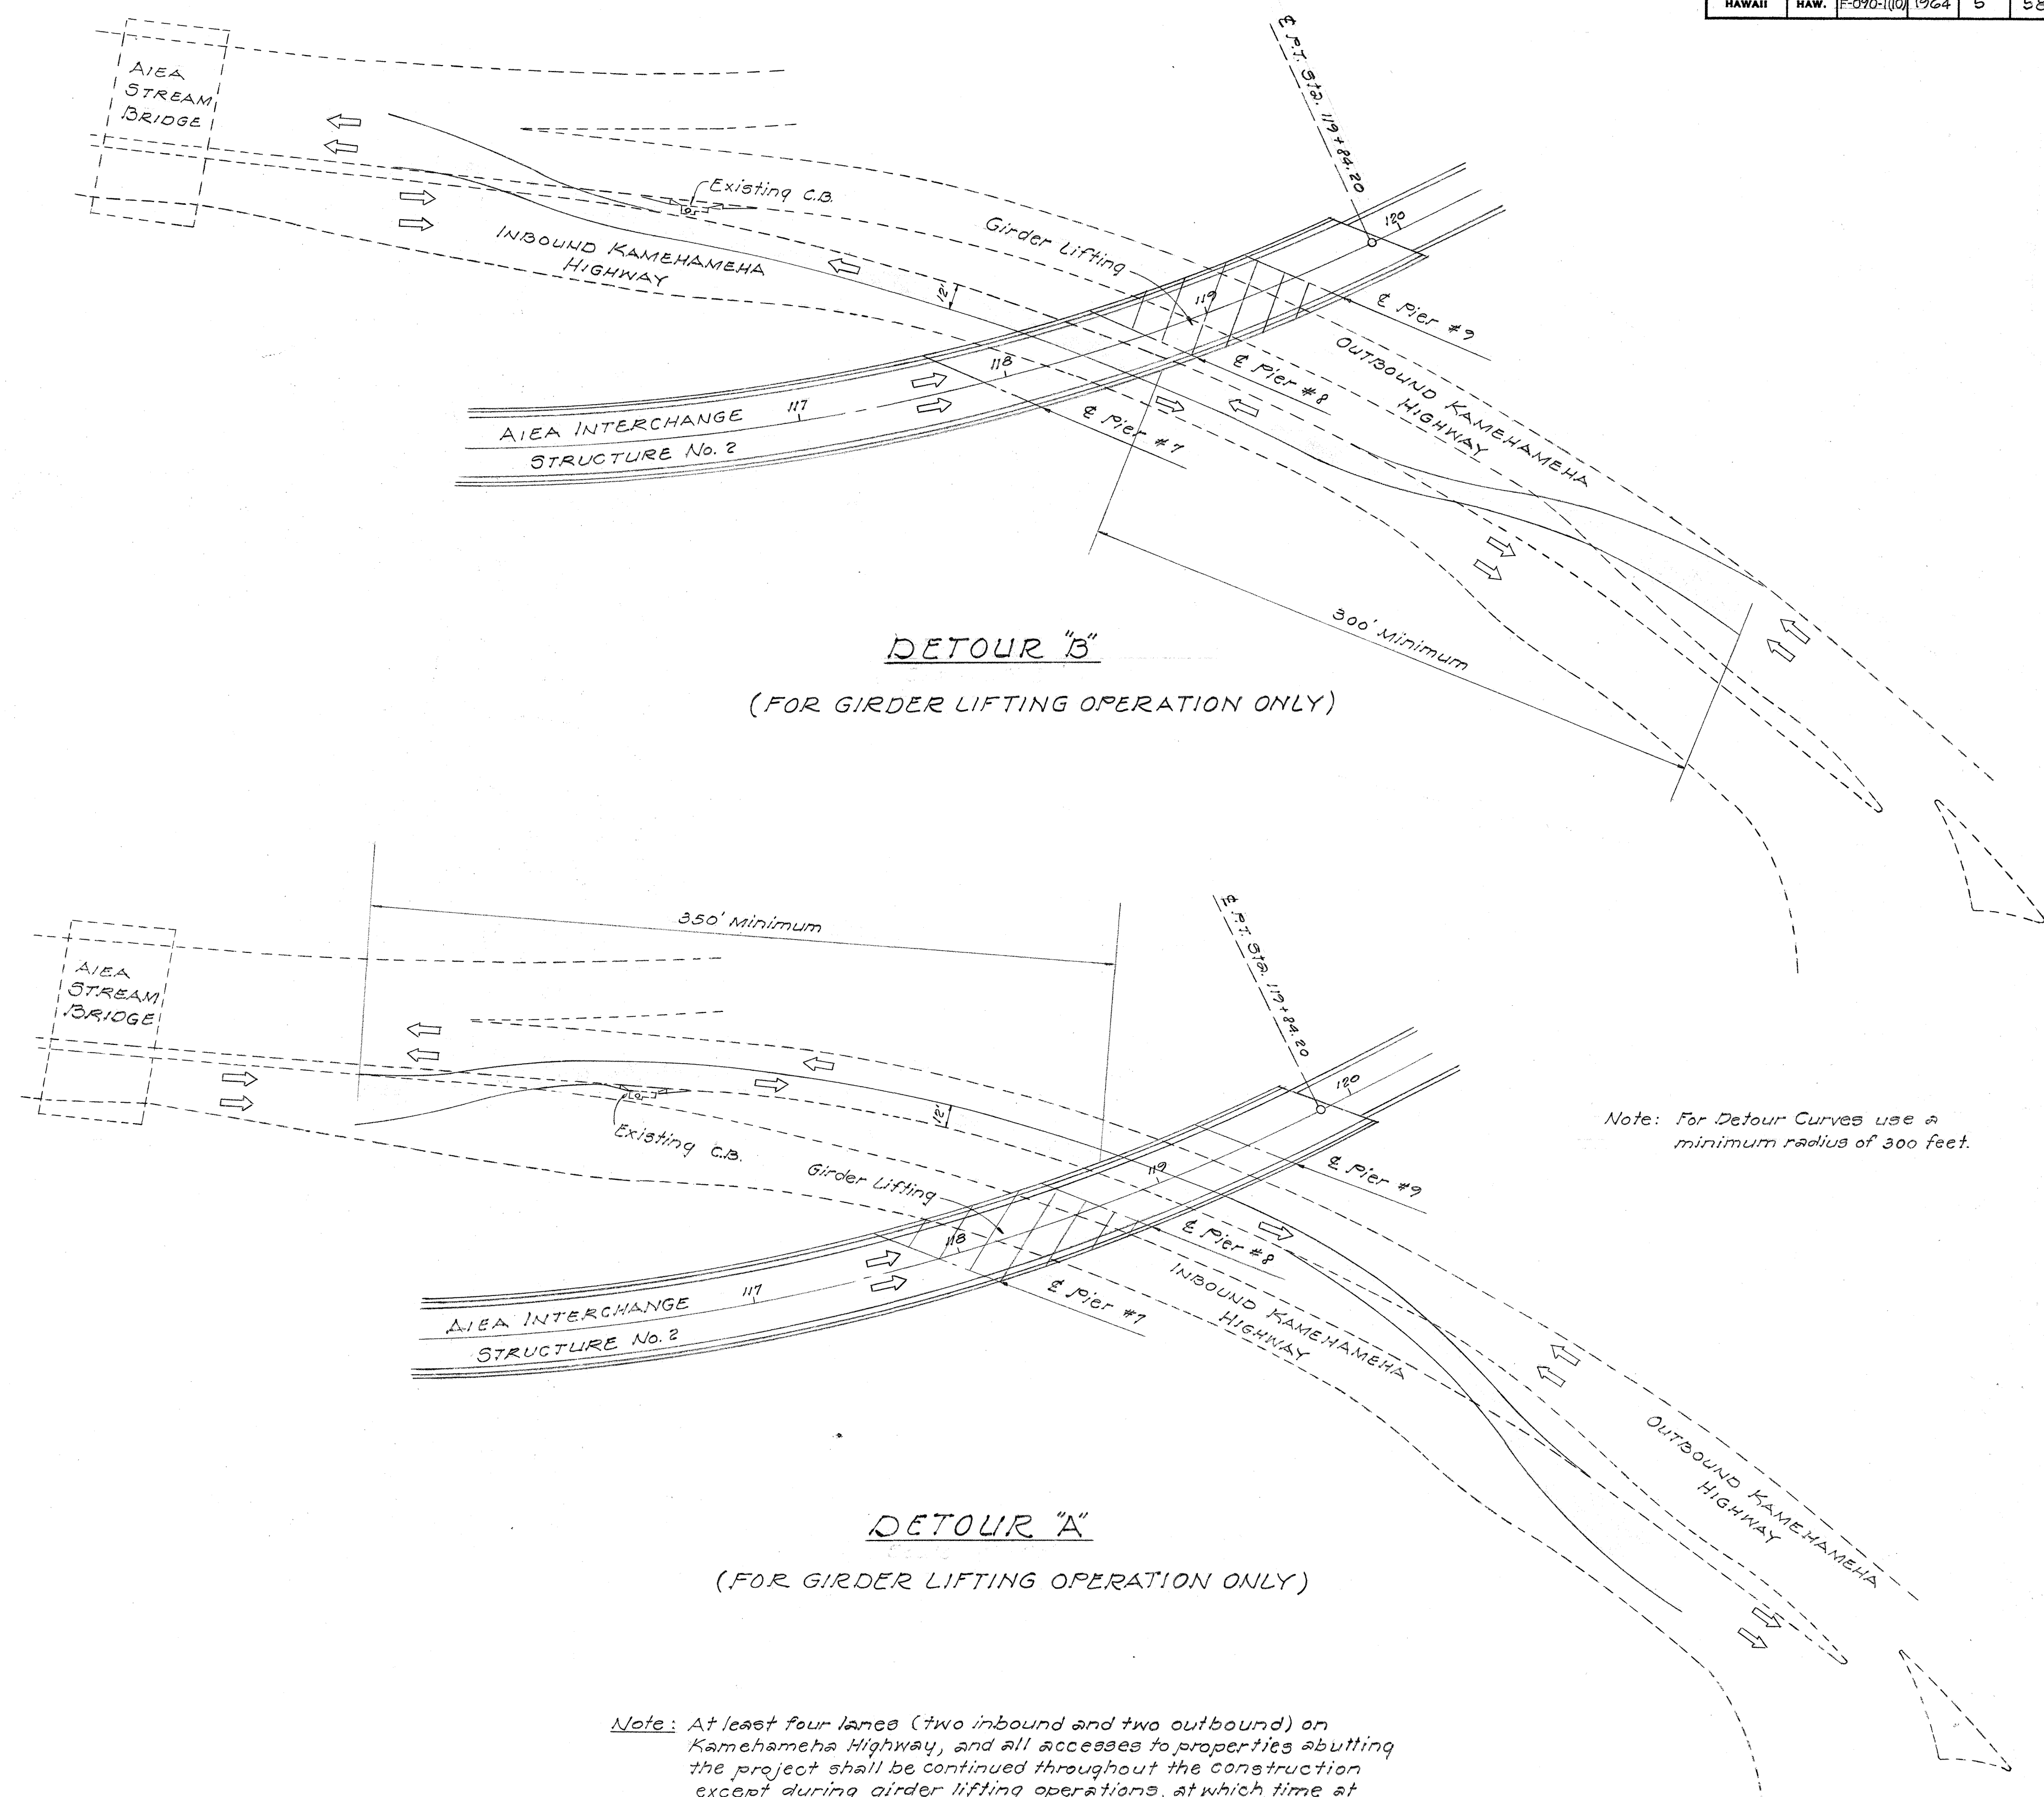

Note: For Detour Curves use a minimum radius of 300 feet.

Note: At least four lanes (two inbound and two outbound) on Kamehameha Highway, and all accesses to properties abutting the project shall be continued throughout the construction except during girder lifting operations, at which time at least two lanes (one in each direction) as shown by Detours 'A' and 'B' shall be maintained. Girder lifting and form stripping operations shall be limited to the hours between 8:30 A.M. and 3:00 P.M.

STATE OF HAWAII
DEPARTMENT OF TRANSPORTATION
HIGHWAYS DIVISION
**DETAILS OF DETOURS
AND
CENTERLINE MONUMENT**

Kamehameha Hwy PROJ. No. F-090-1(10)
SCALE: 1" = 50' AUGUST 1964

SHEET No. 1 OF 1 SHEETS

ORIGINAL PLAN	DATE
DESIGNED BY	
CHECKED BY	
NOTED BY	
NO.	