


GENERAL NOTES

- Overhead Electric and Telephone lines are not shown.
- The Utility lines shown on these plans are located from best sources available. The Contractor shall check and verify the exact location and depth of same.

LEGEND

- W₈ 8" Water Line
- S₈ 8" Sewer Line
- G₄ 4" Gas Line
- N₃₆ Navy 36" Water Line
- A₅ U.S. Army Cable

FED. ROAD DIST. NO.	STATE	FED. AID PROJ. NO.	FISCAL YEAR	SHEET NO.	TOTAL SHEETS
HAWAII	HAW.	F-090-100	1964	18	58

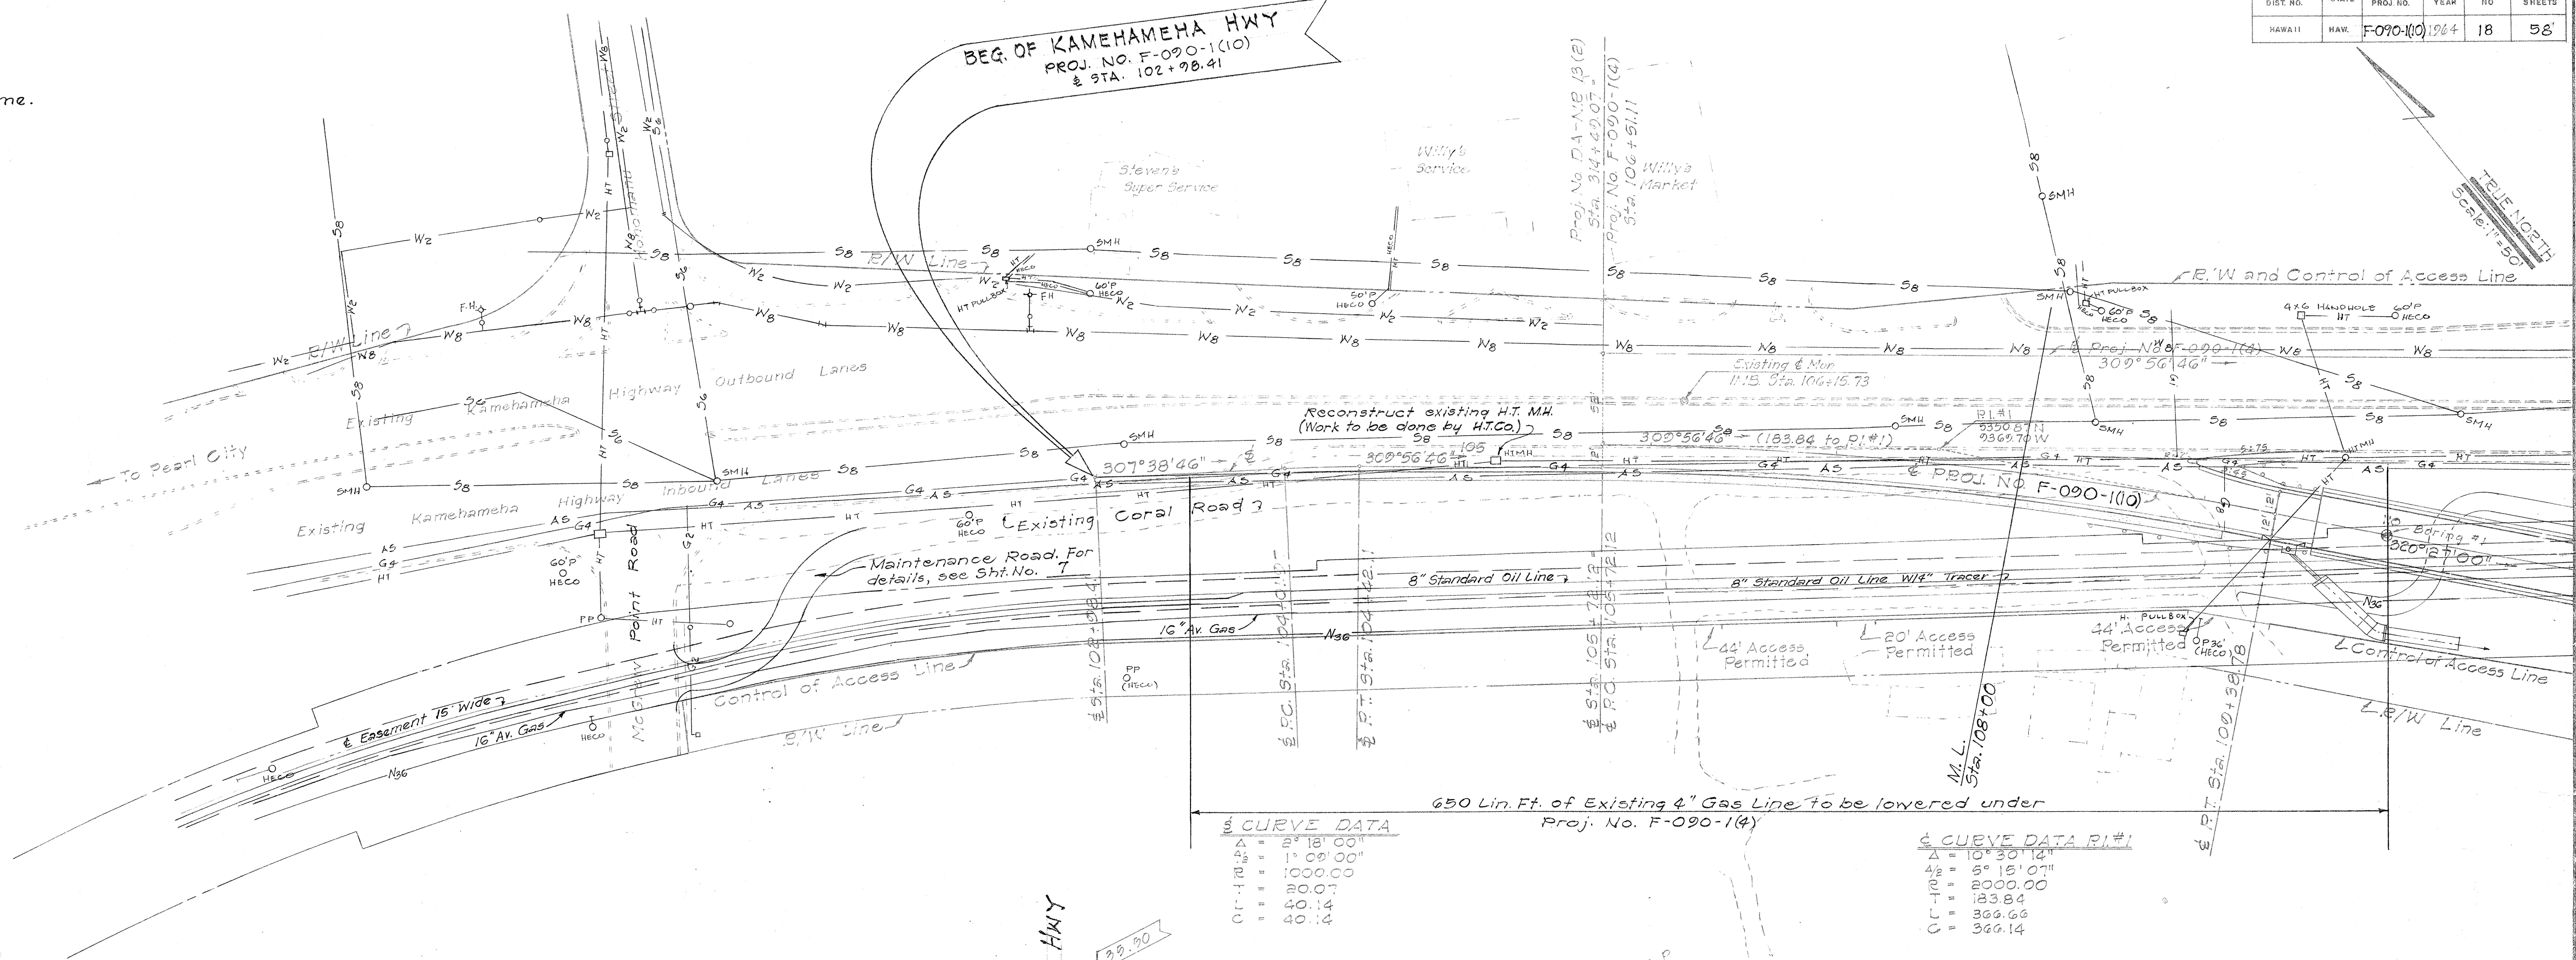

BORING DATA

The boring data shown on these sheets are for design purposes only, and are for the convenience of the Engineer in the control of earthwork. The borings were carefully taken and are believed to be reliable. However, the Department assumes no responsibility in respect to the sufficiency or accuracy of borings, or of the interpretation thereof, and will not make any guarantee of any of the same.

